


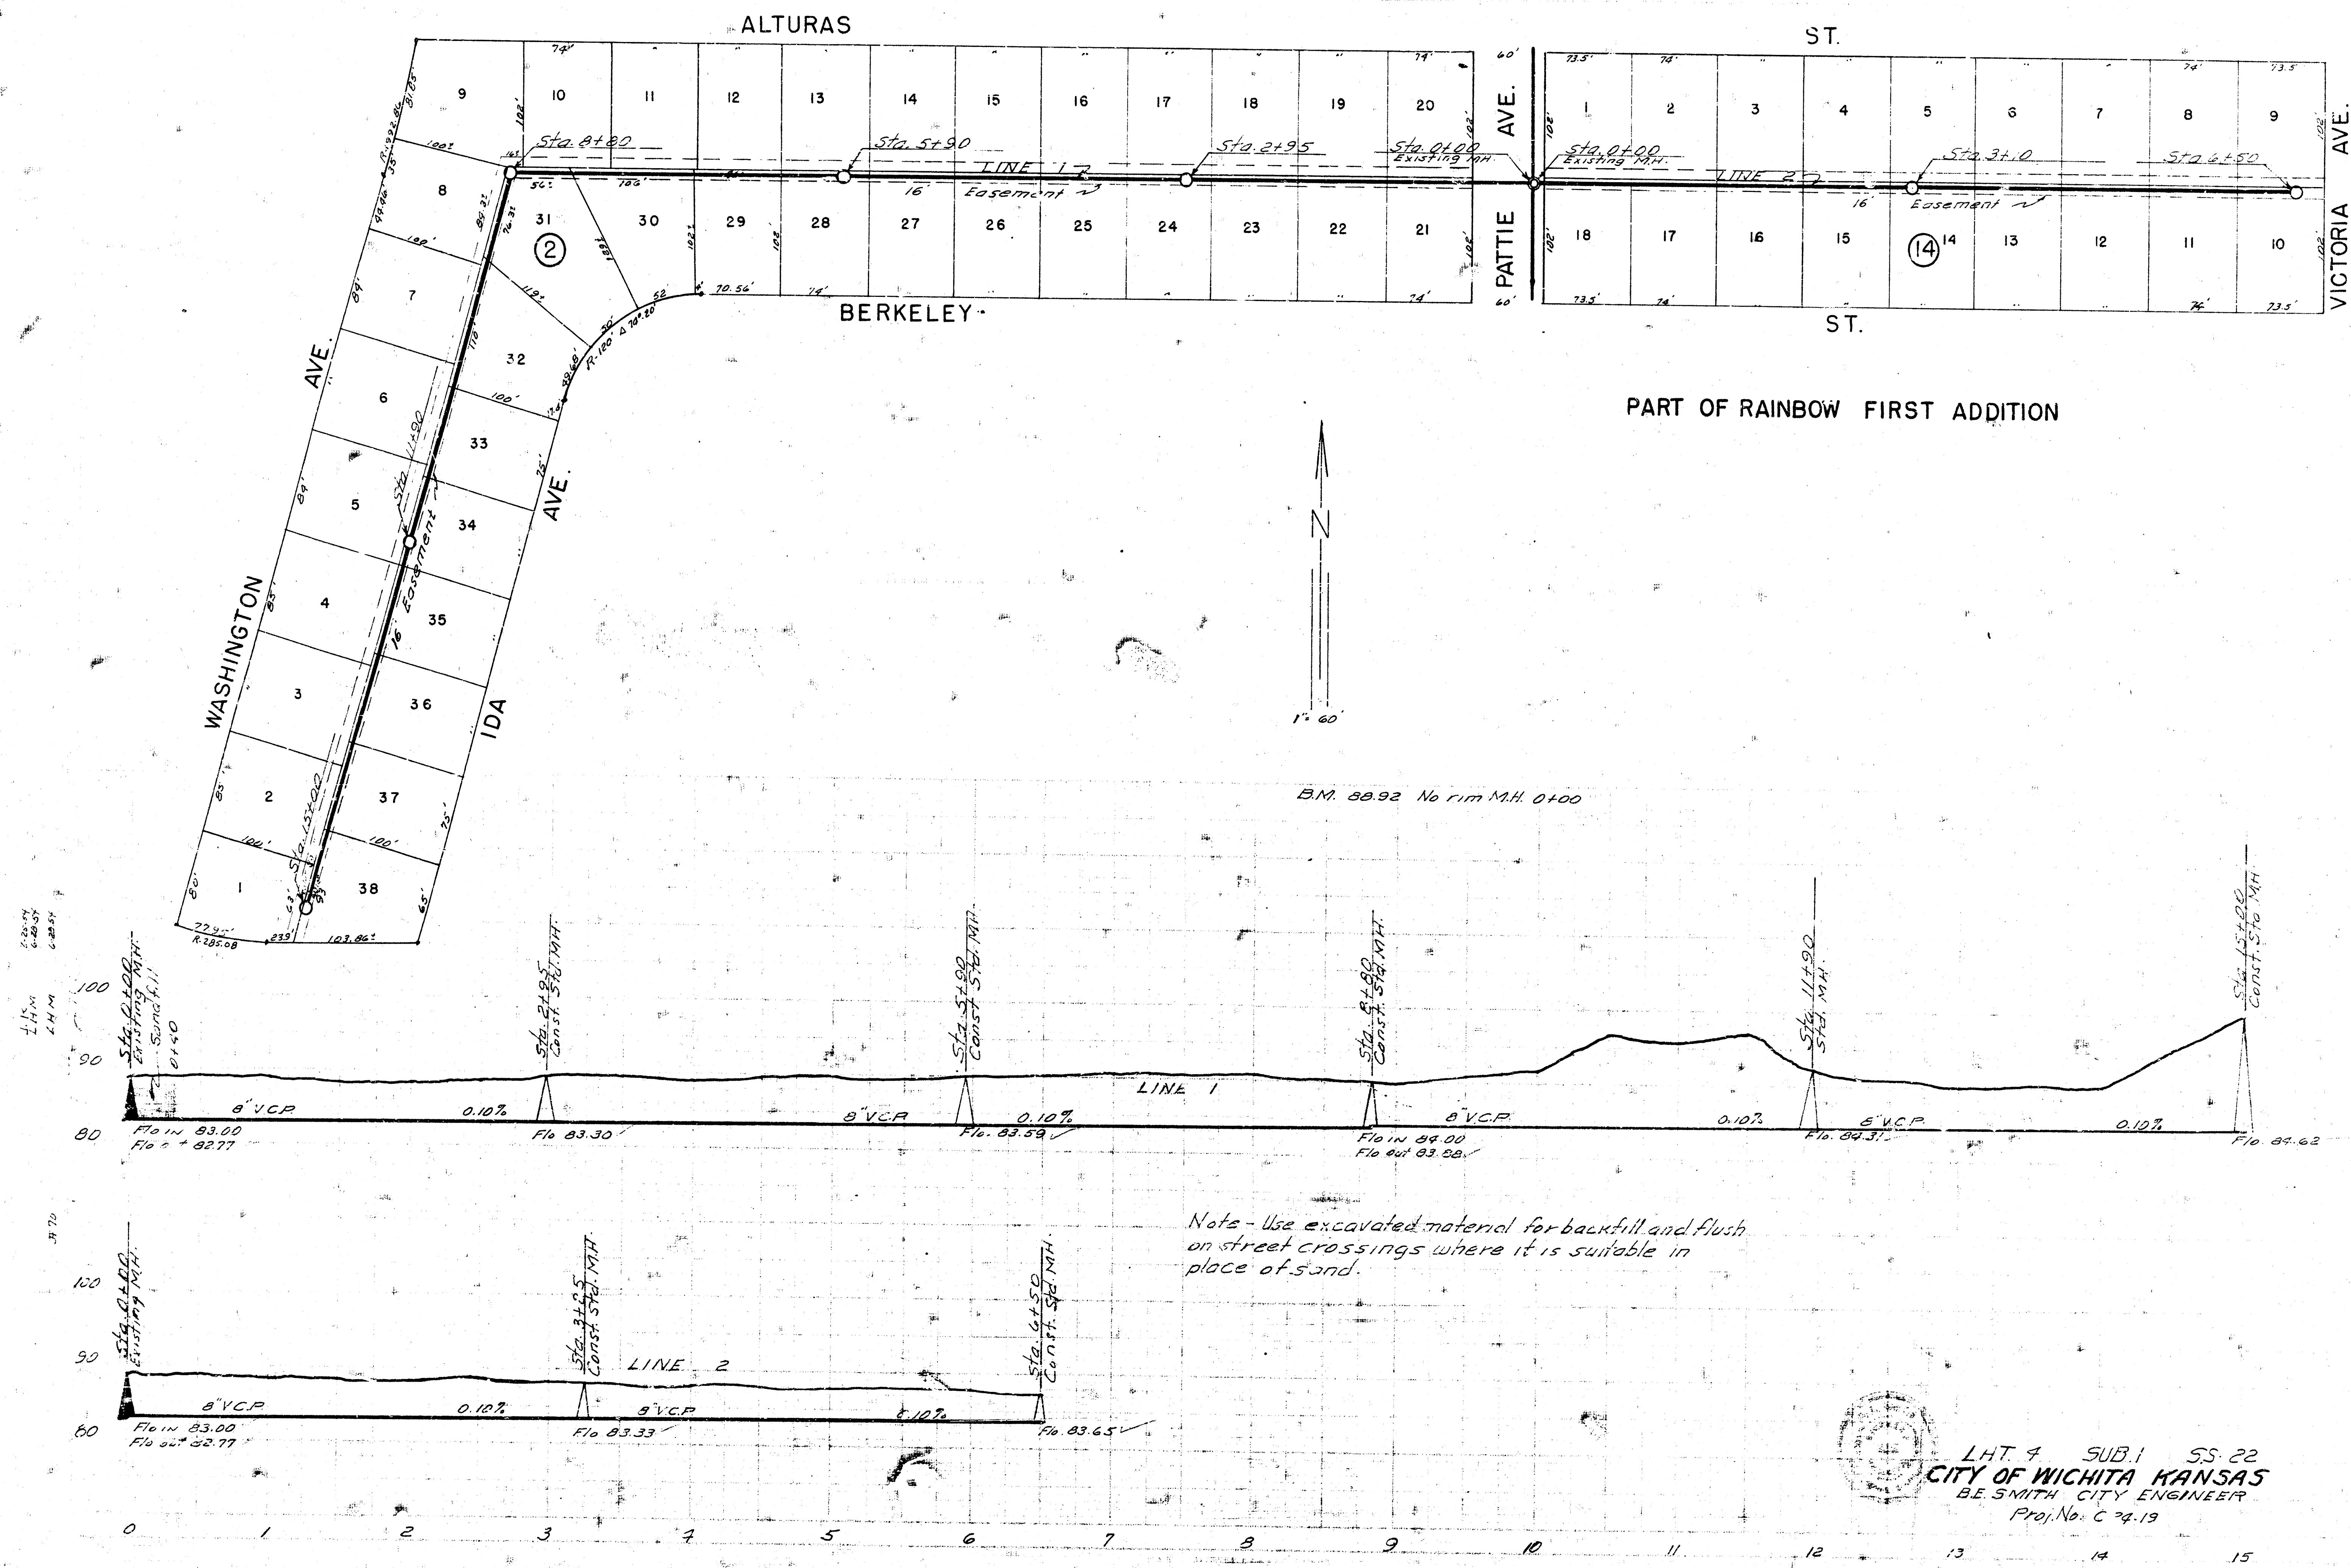

L.H.T. 4 SUB. 1 SS. 22
 CITY OF WICHITA KANSAS
 BE SMITH CITY ENGINEER
 Proj. No. C 24.13