


Date 1-21-55
Drawn by [Signature]
Checked by [Signature]
Elected 11-1-53

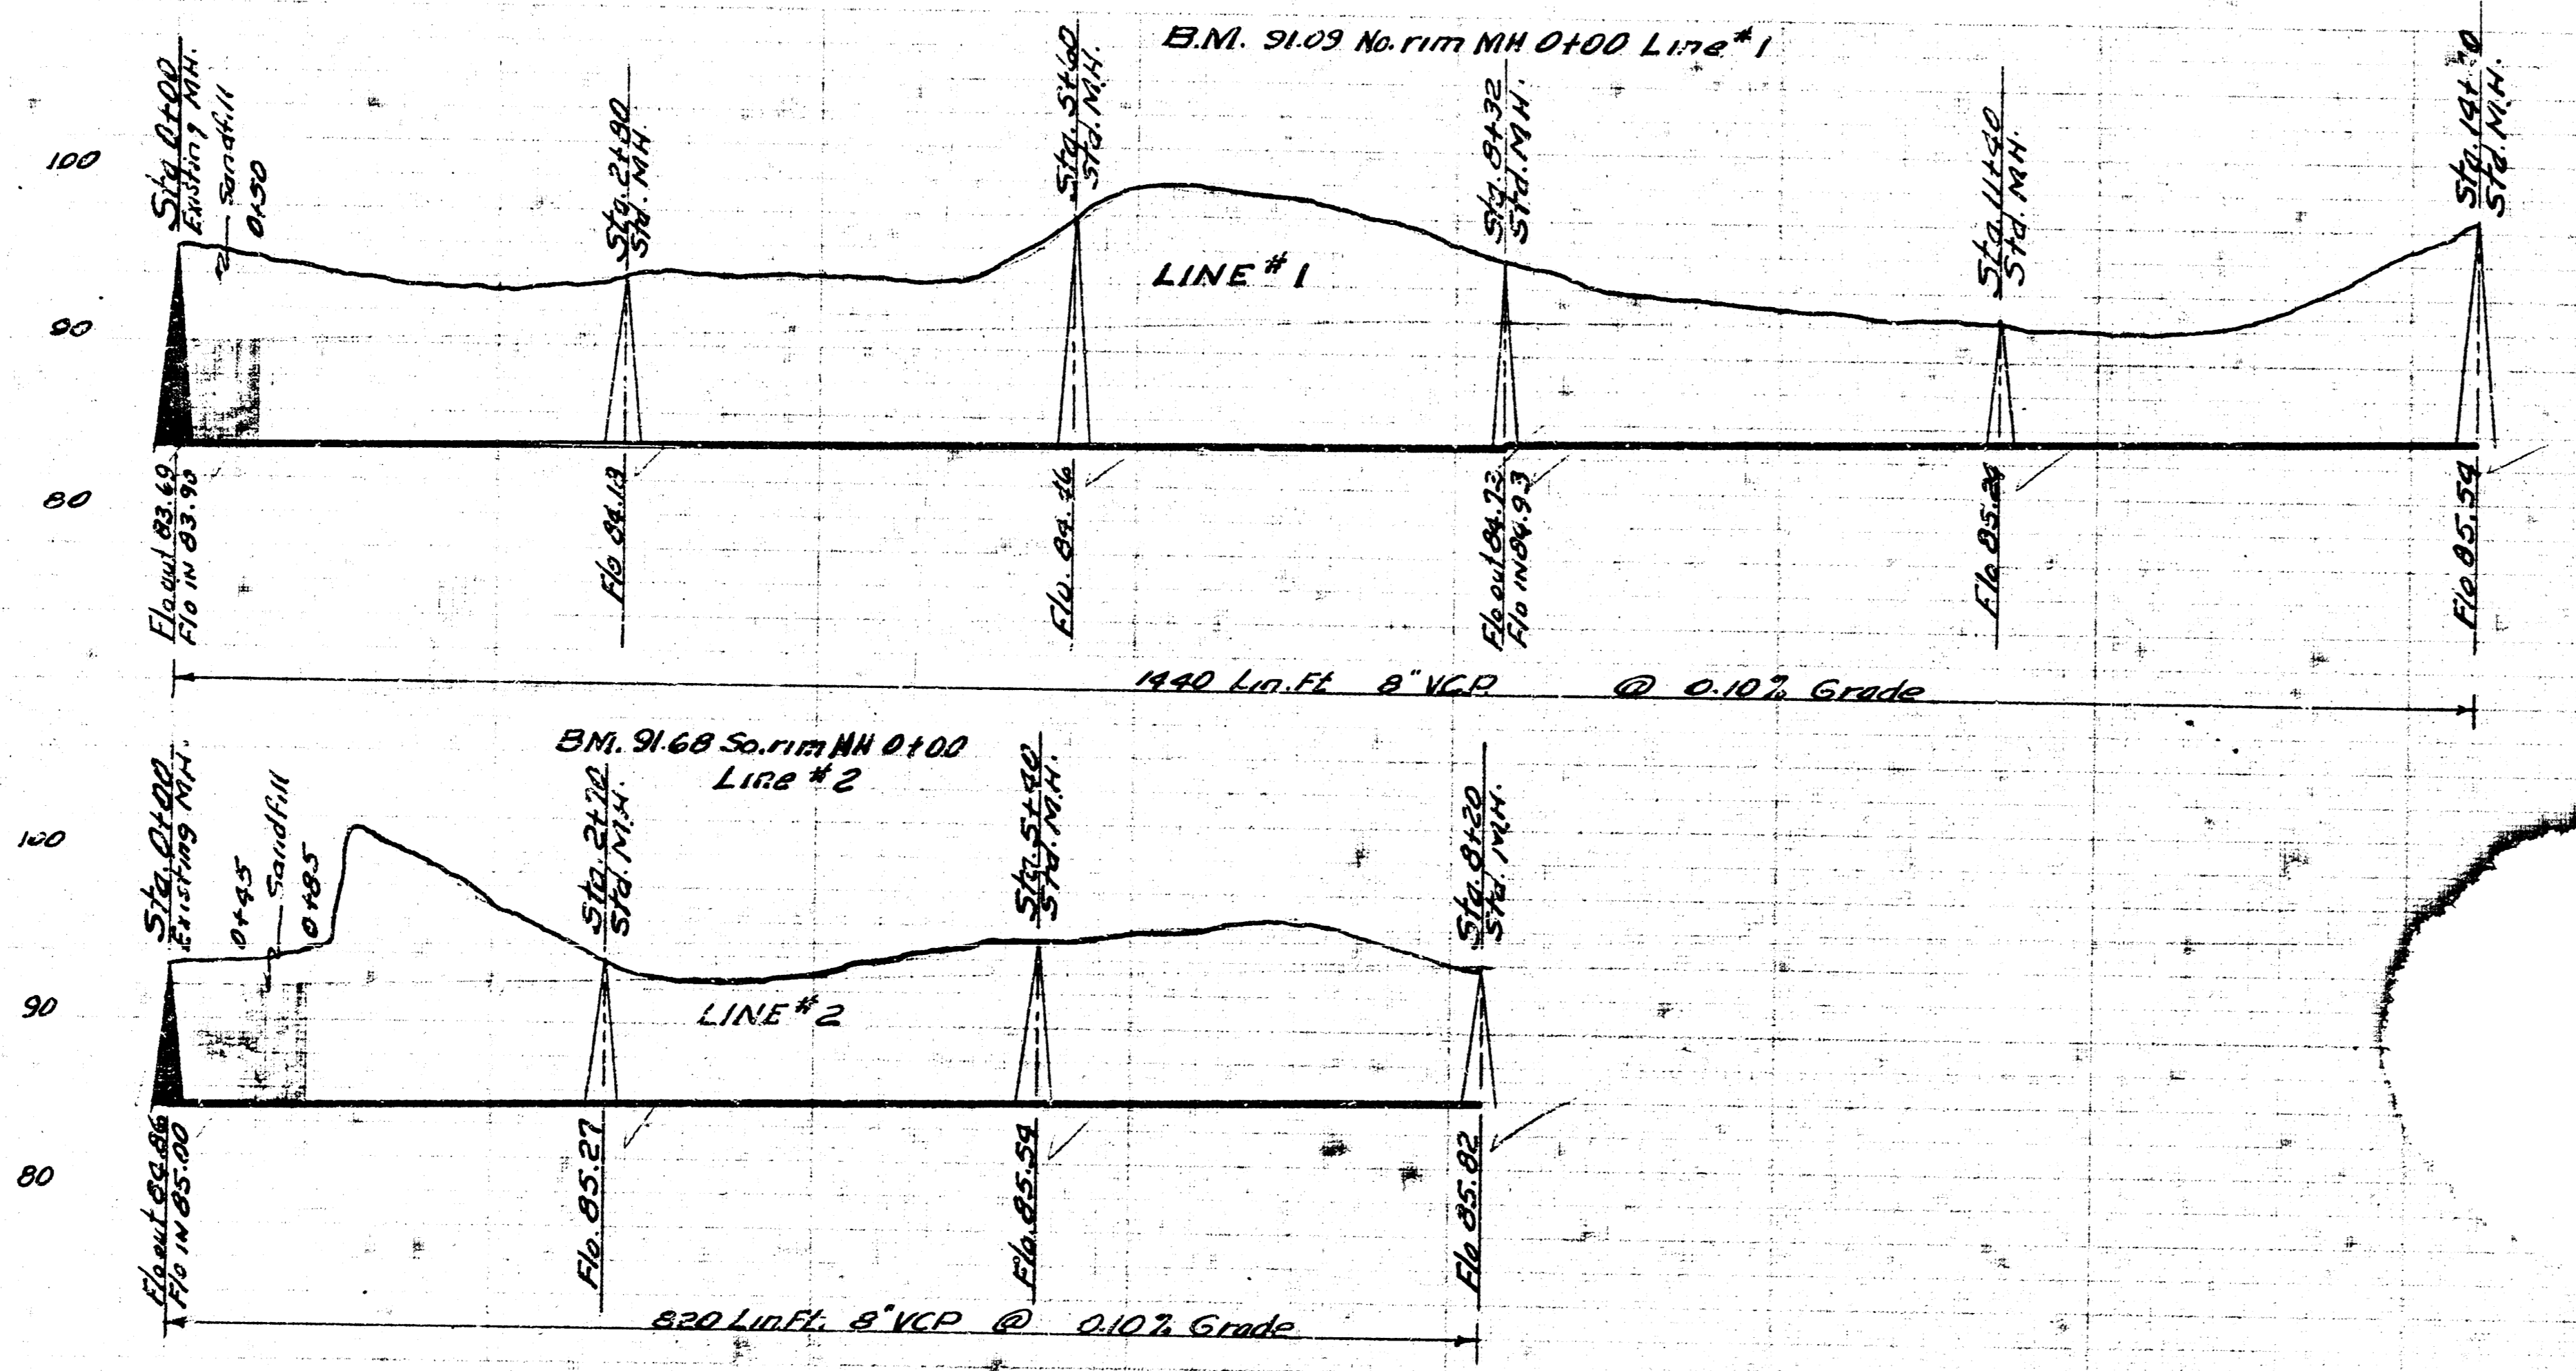

LAT. 7 SUB. 1 5522
CITY OF WICHITA KANSAS
B.E. SMITH CITY ENGINEER
Proj. No. C-29-32