


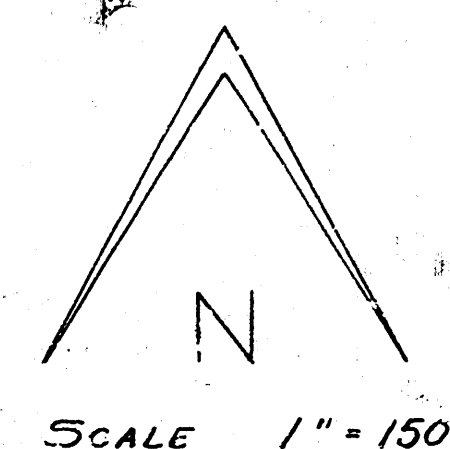
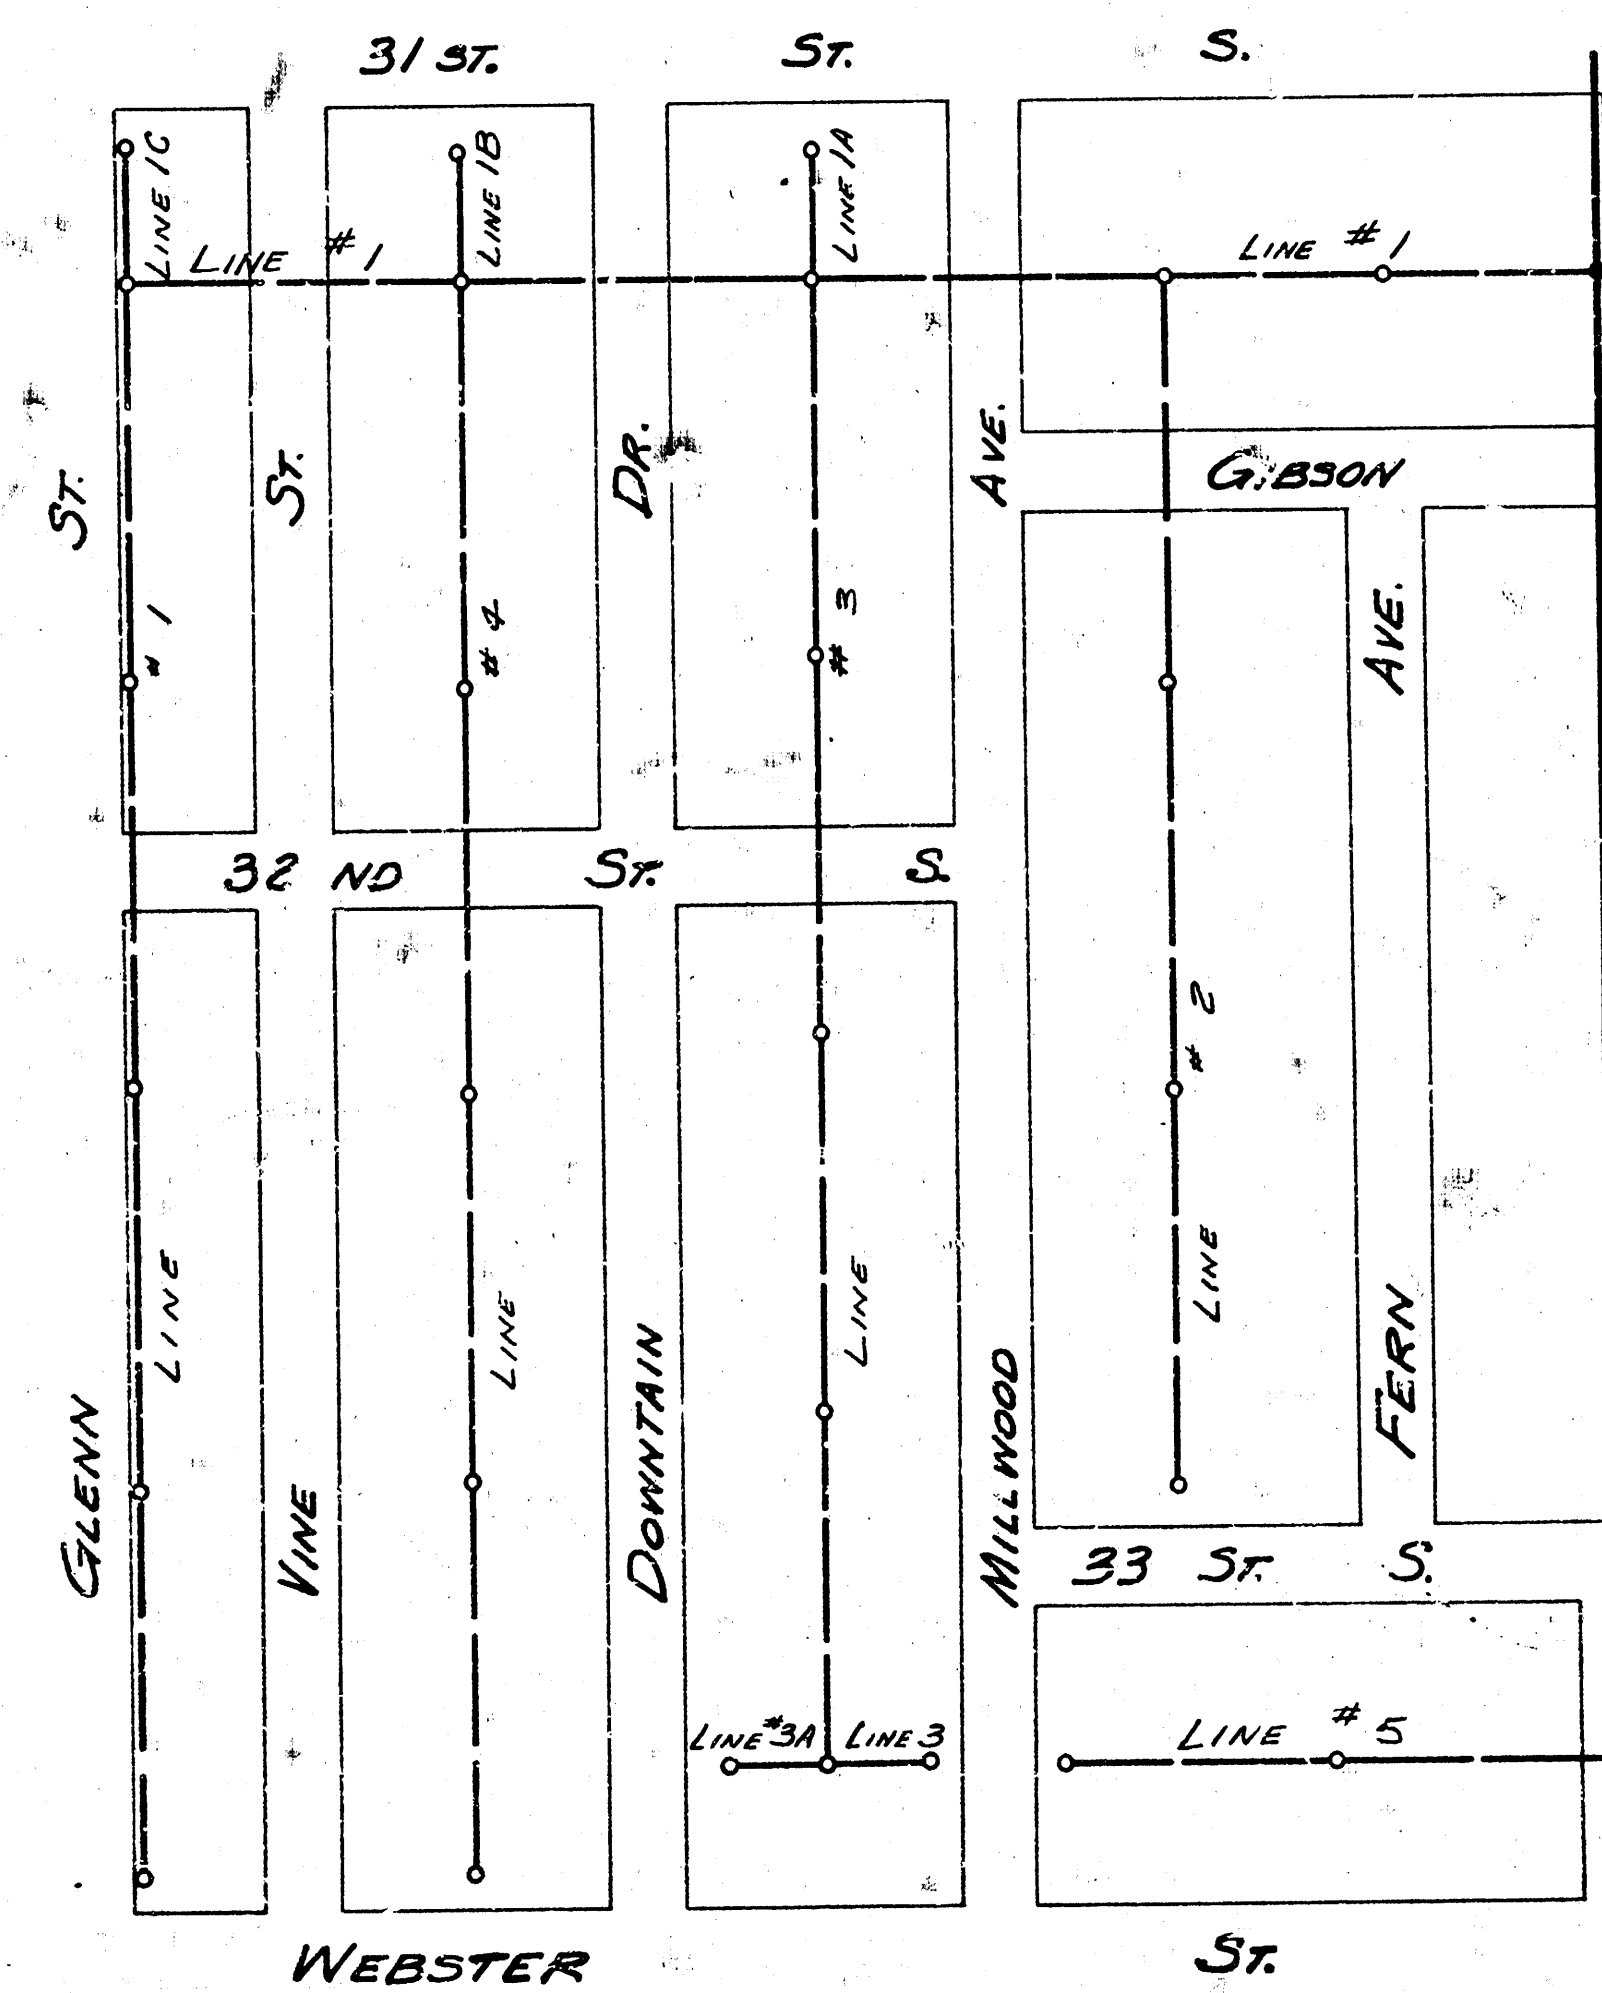
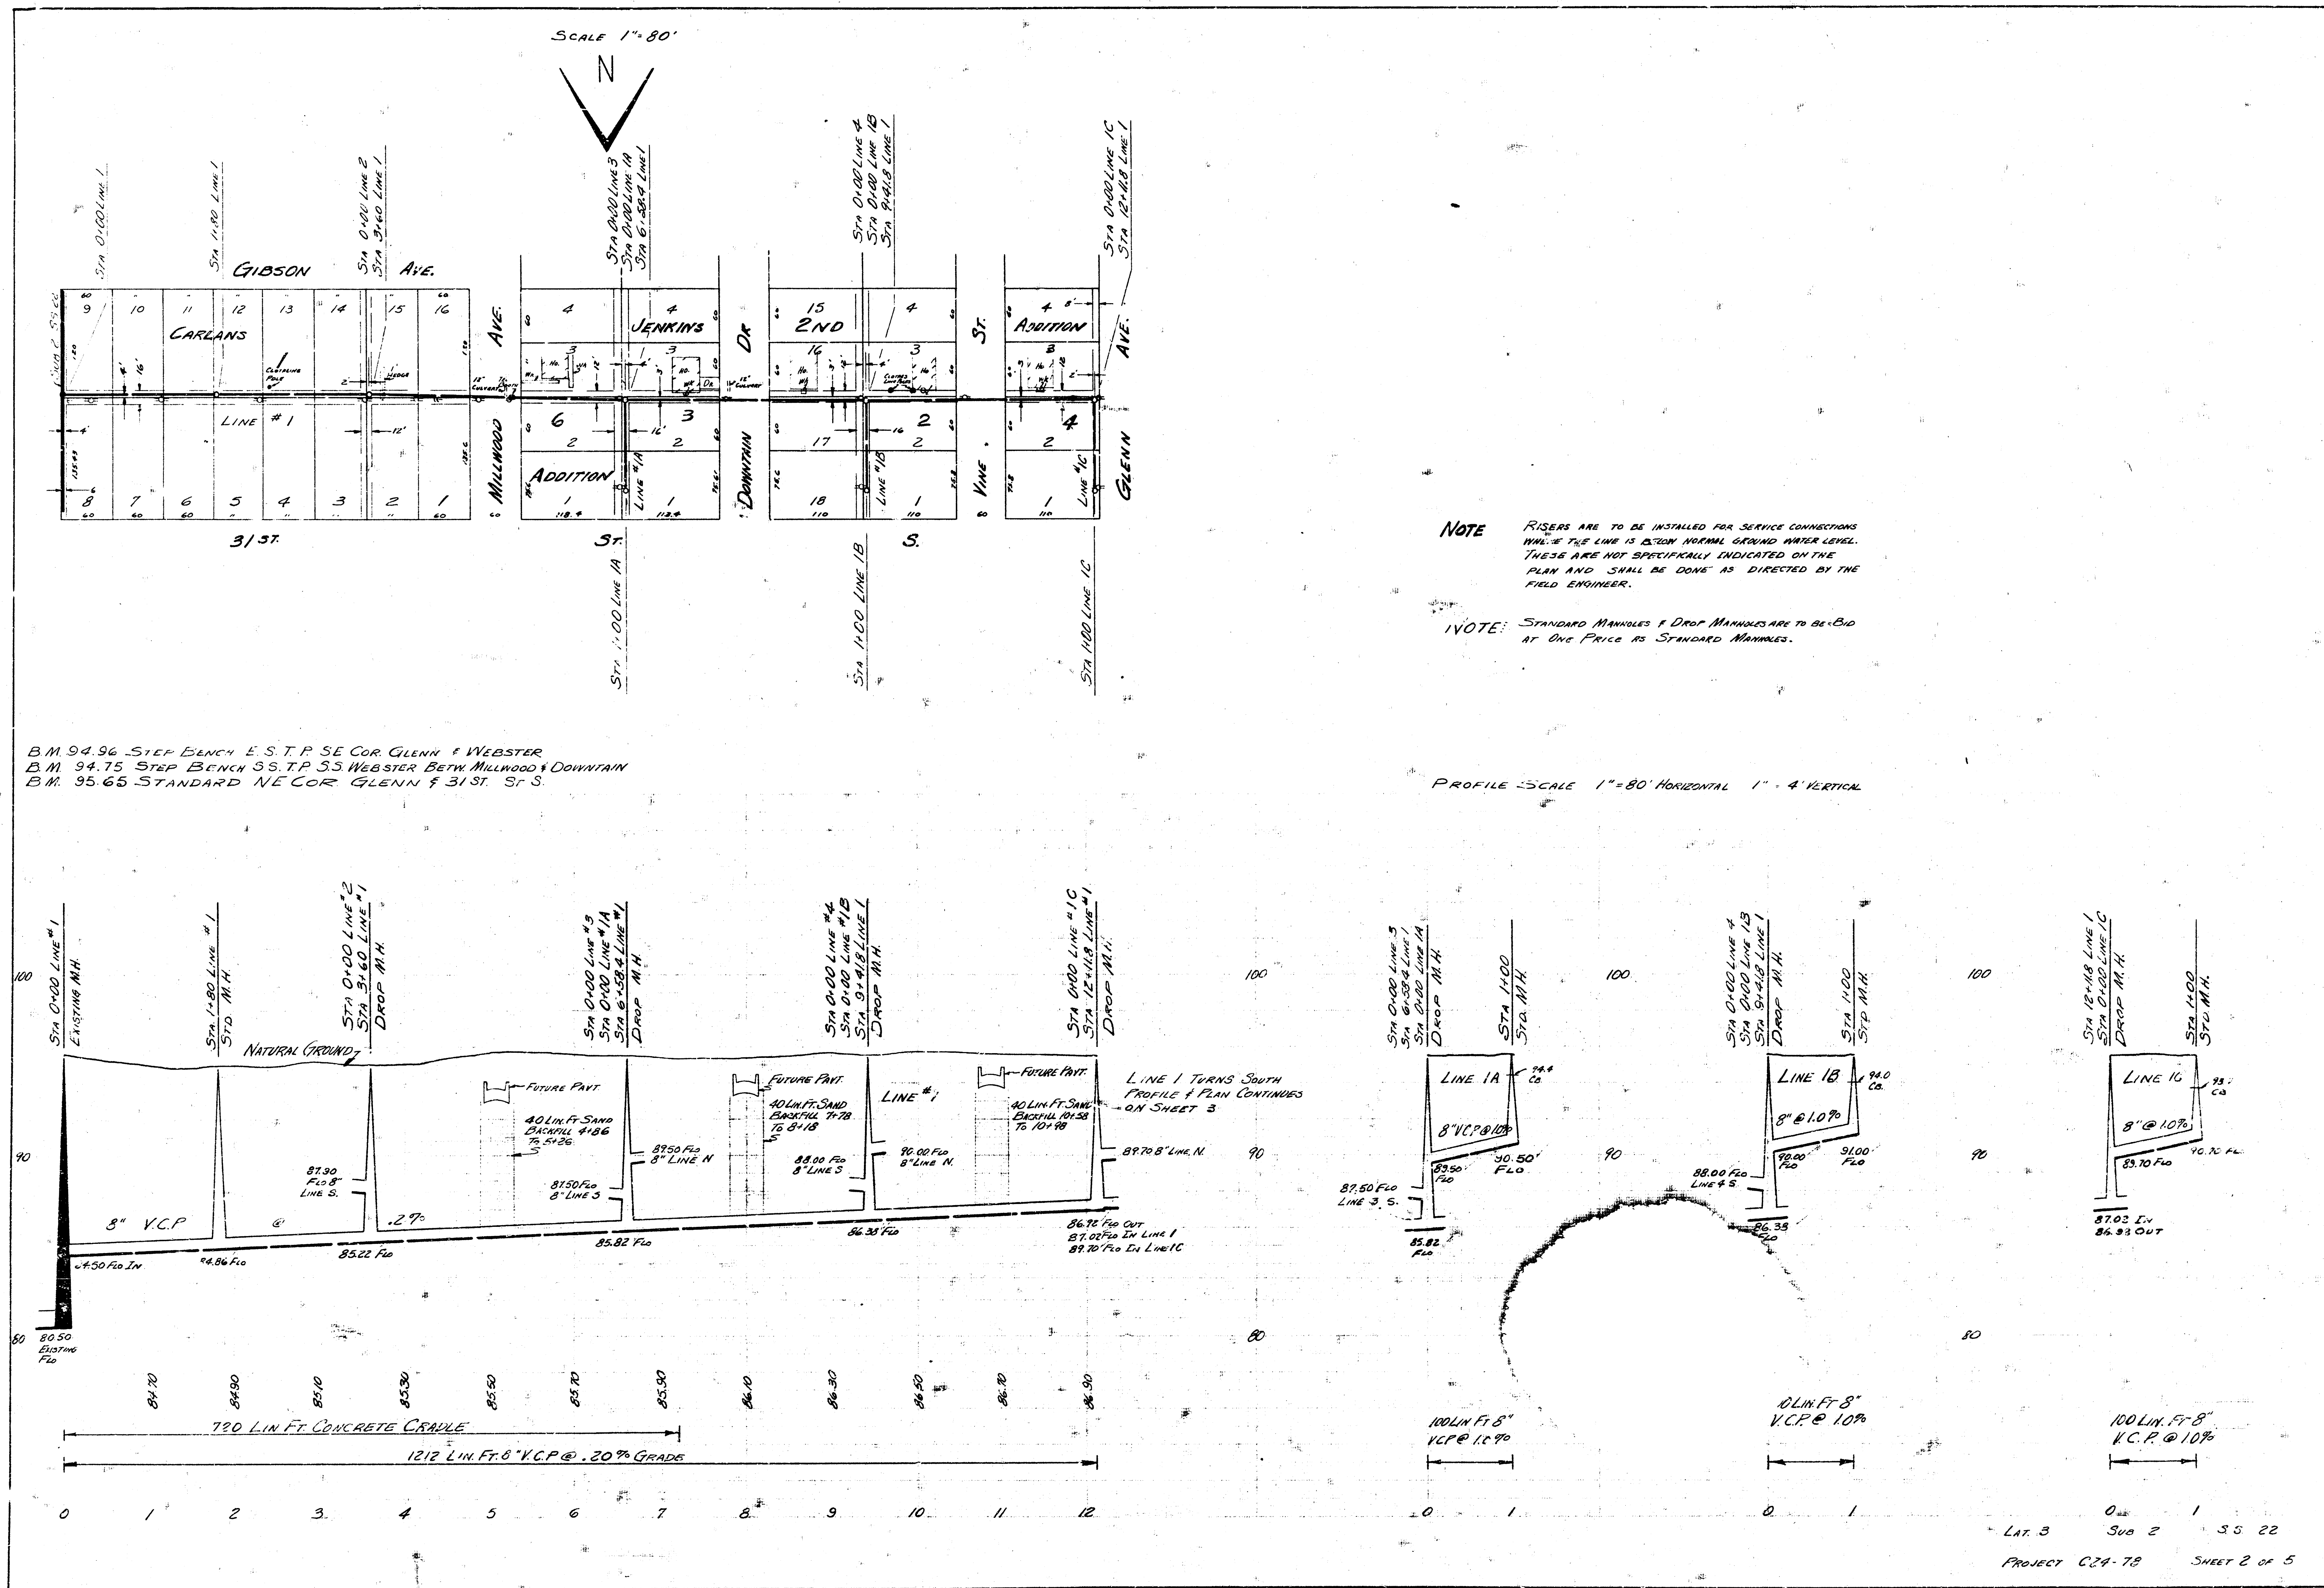
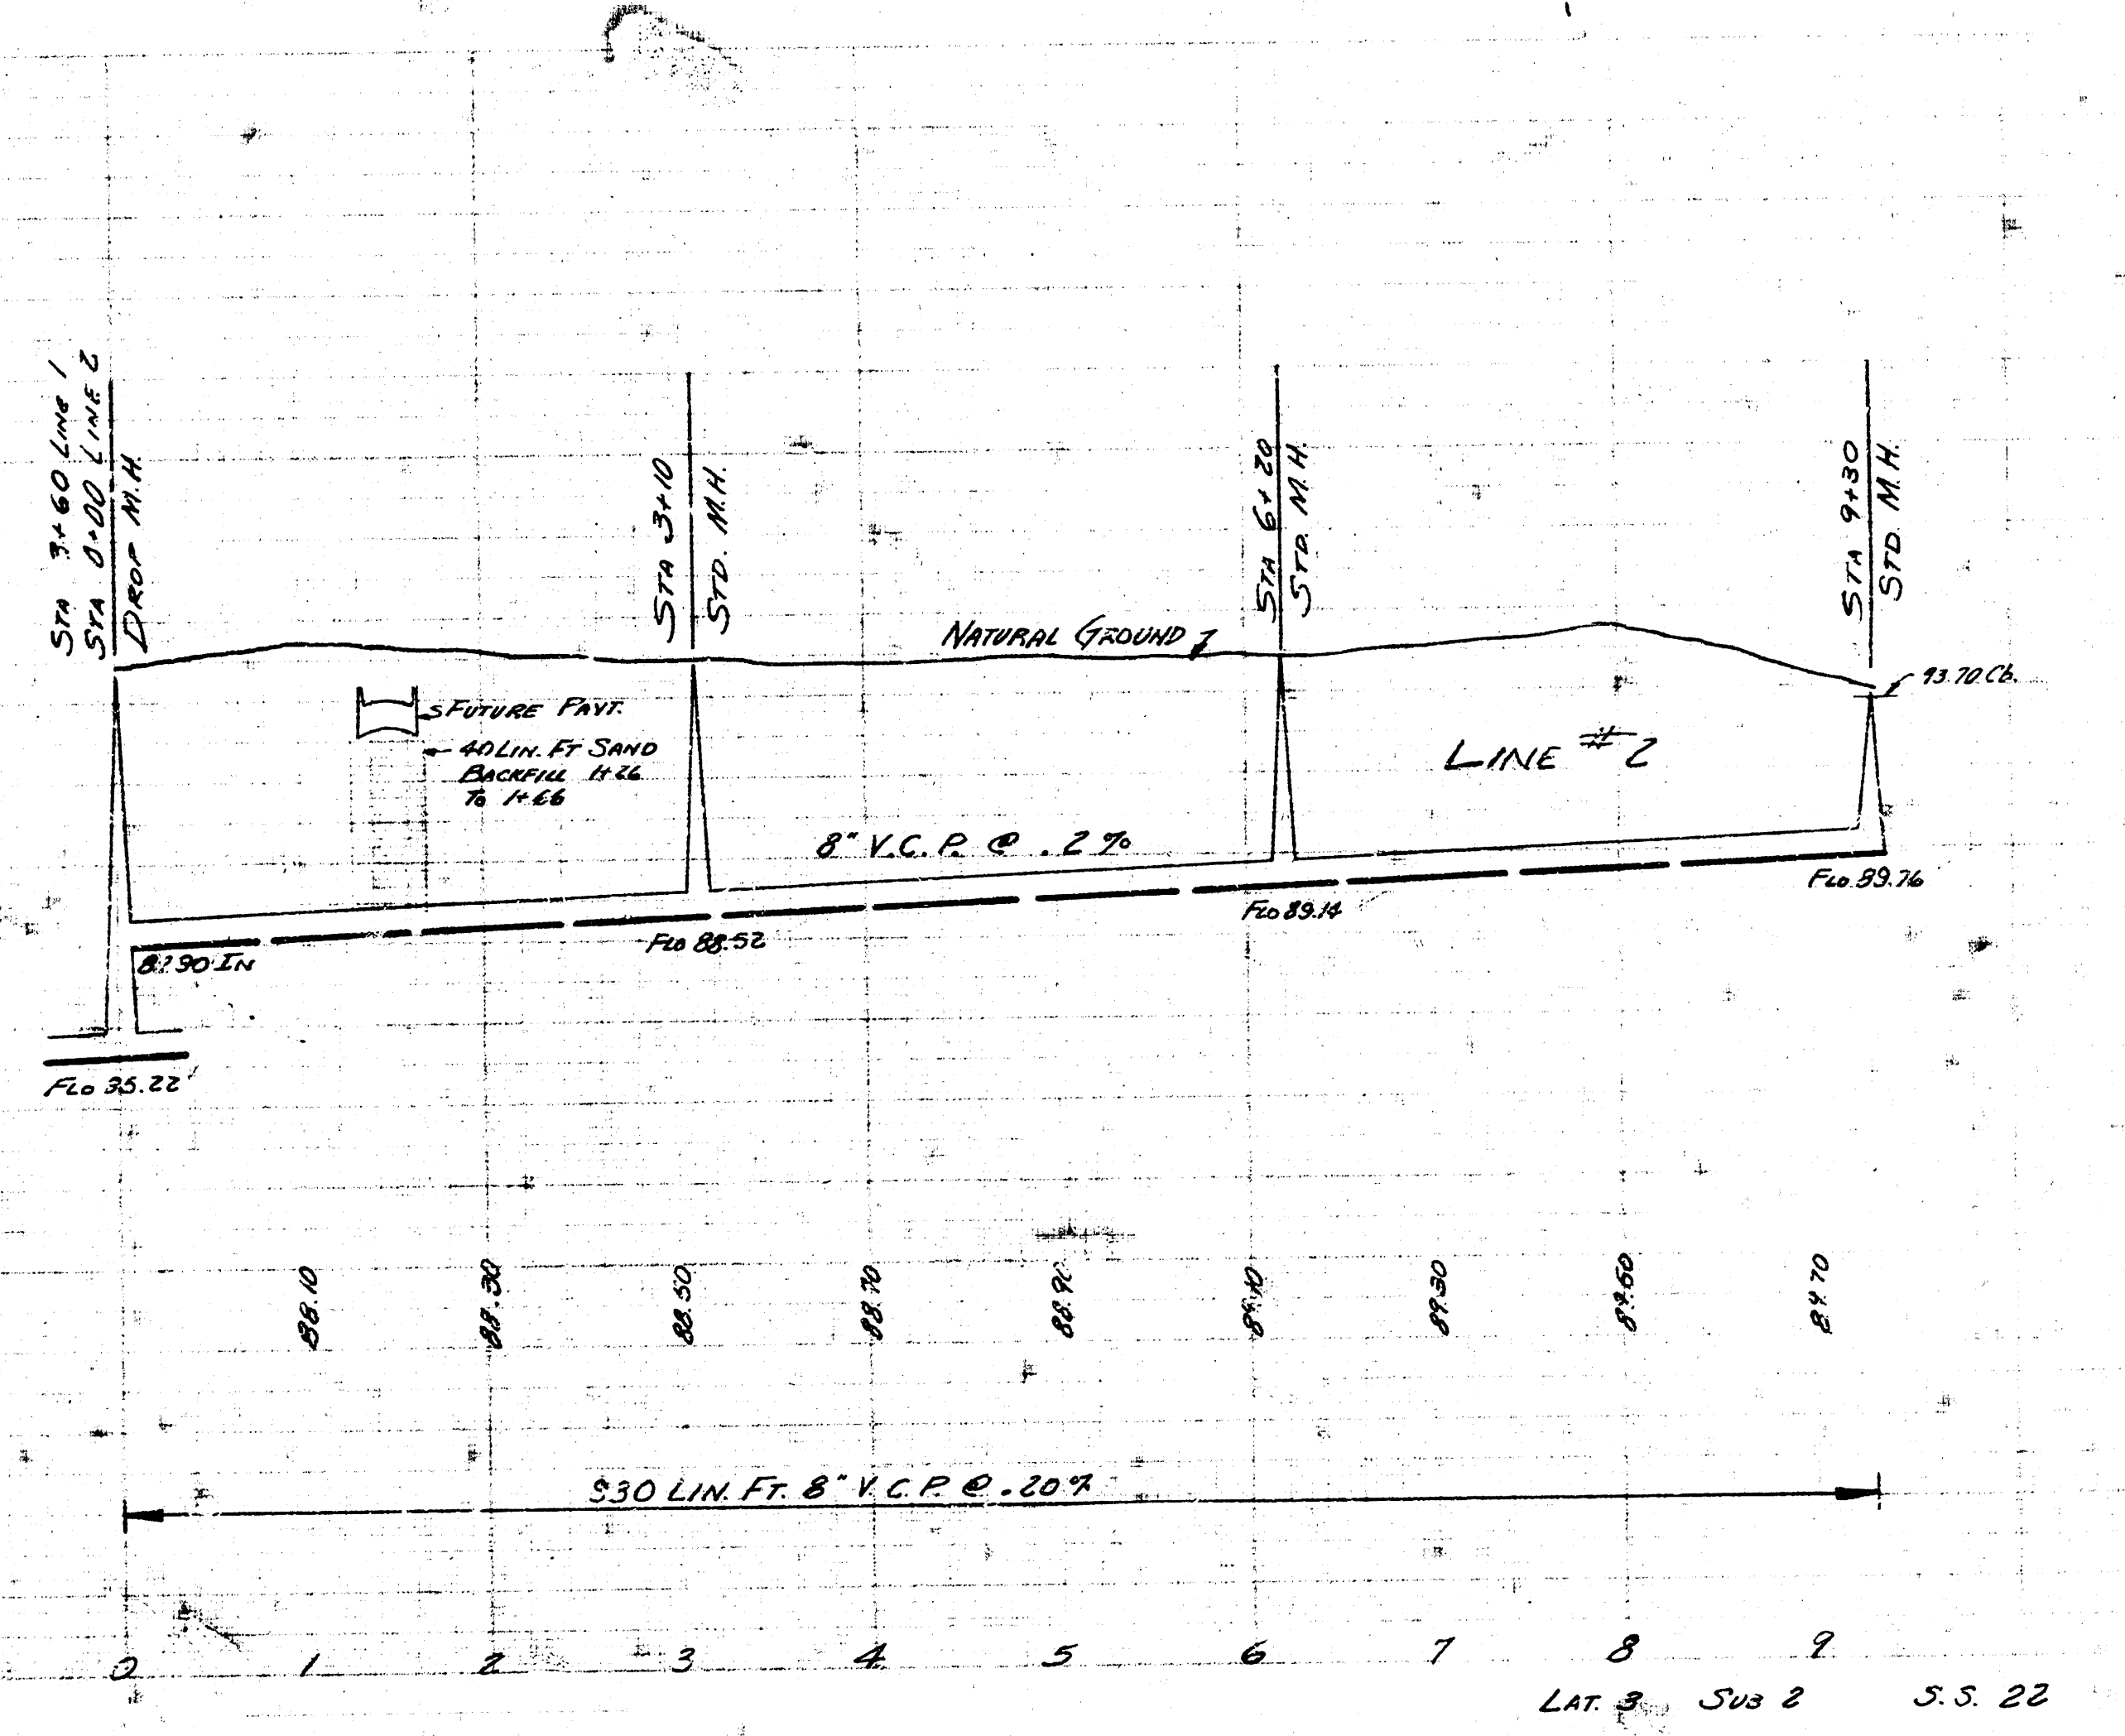


LOCATION MAP
 LATERAL NO. 3, SUBMAIN NO. 2, SANITARY SEWER NO. 22
 CITY OF WICHITA, KANSAS
 B.E. SMITH CITY ENGINEER PROJ. NO. C24-78

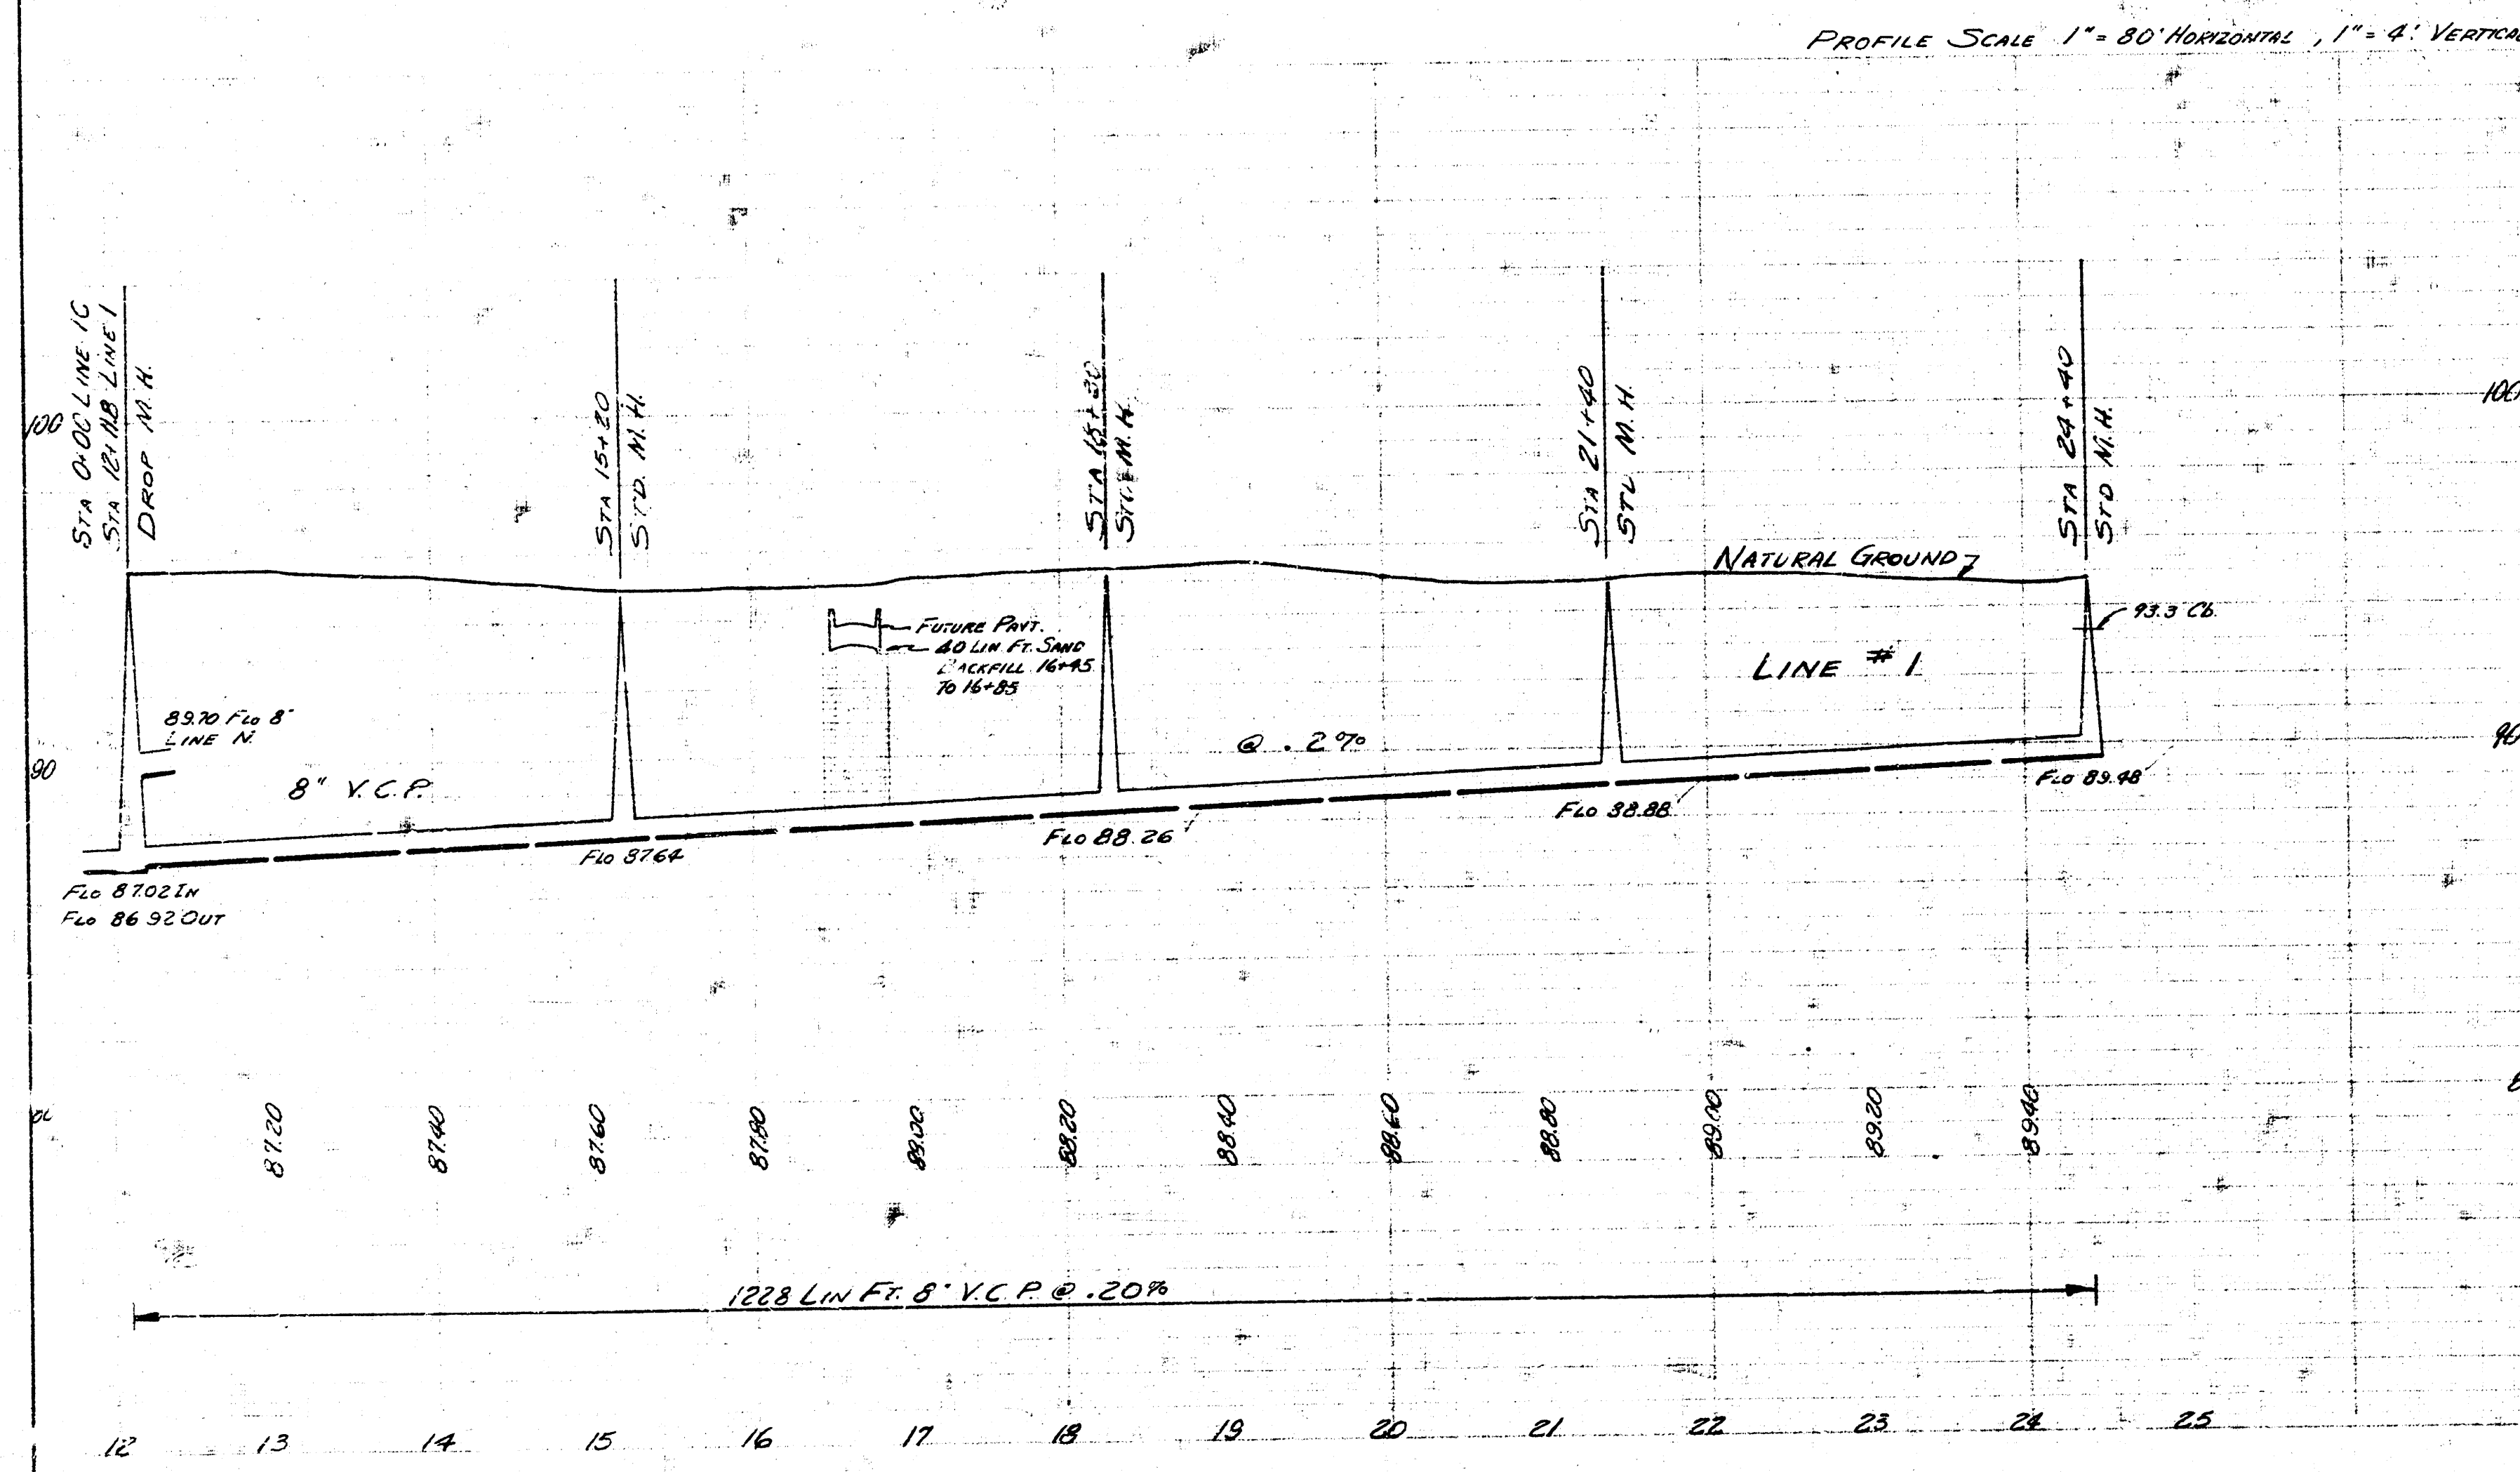


SURVEYED BY: VANDERBILT
 PLAN: D. SELLERS, D. BULLER
 CHECKED: J. H. H. H.
 DATE: DEC 1938

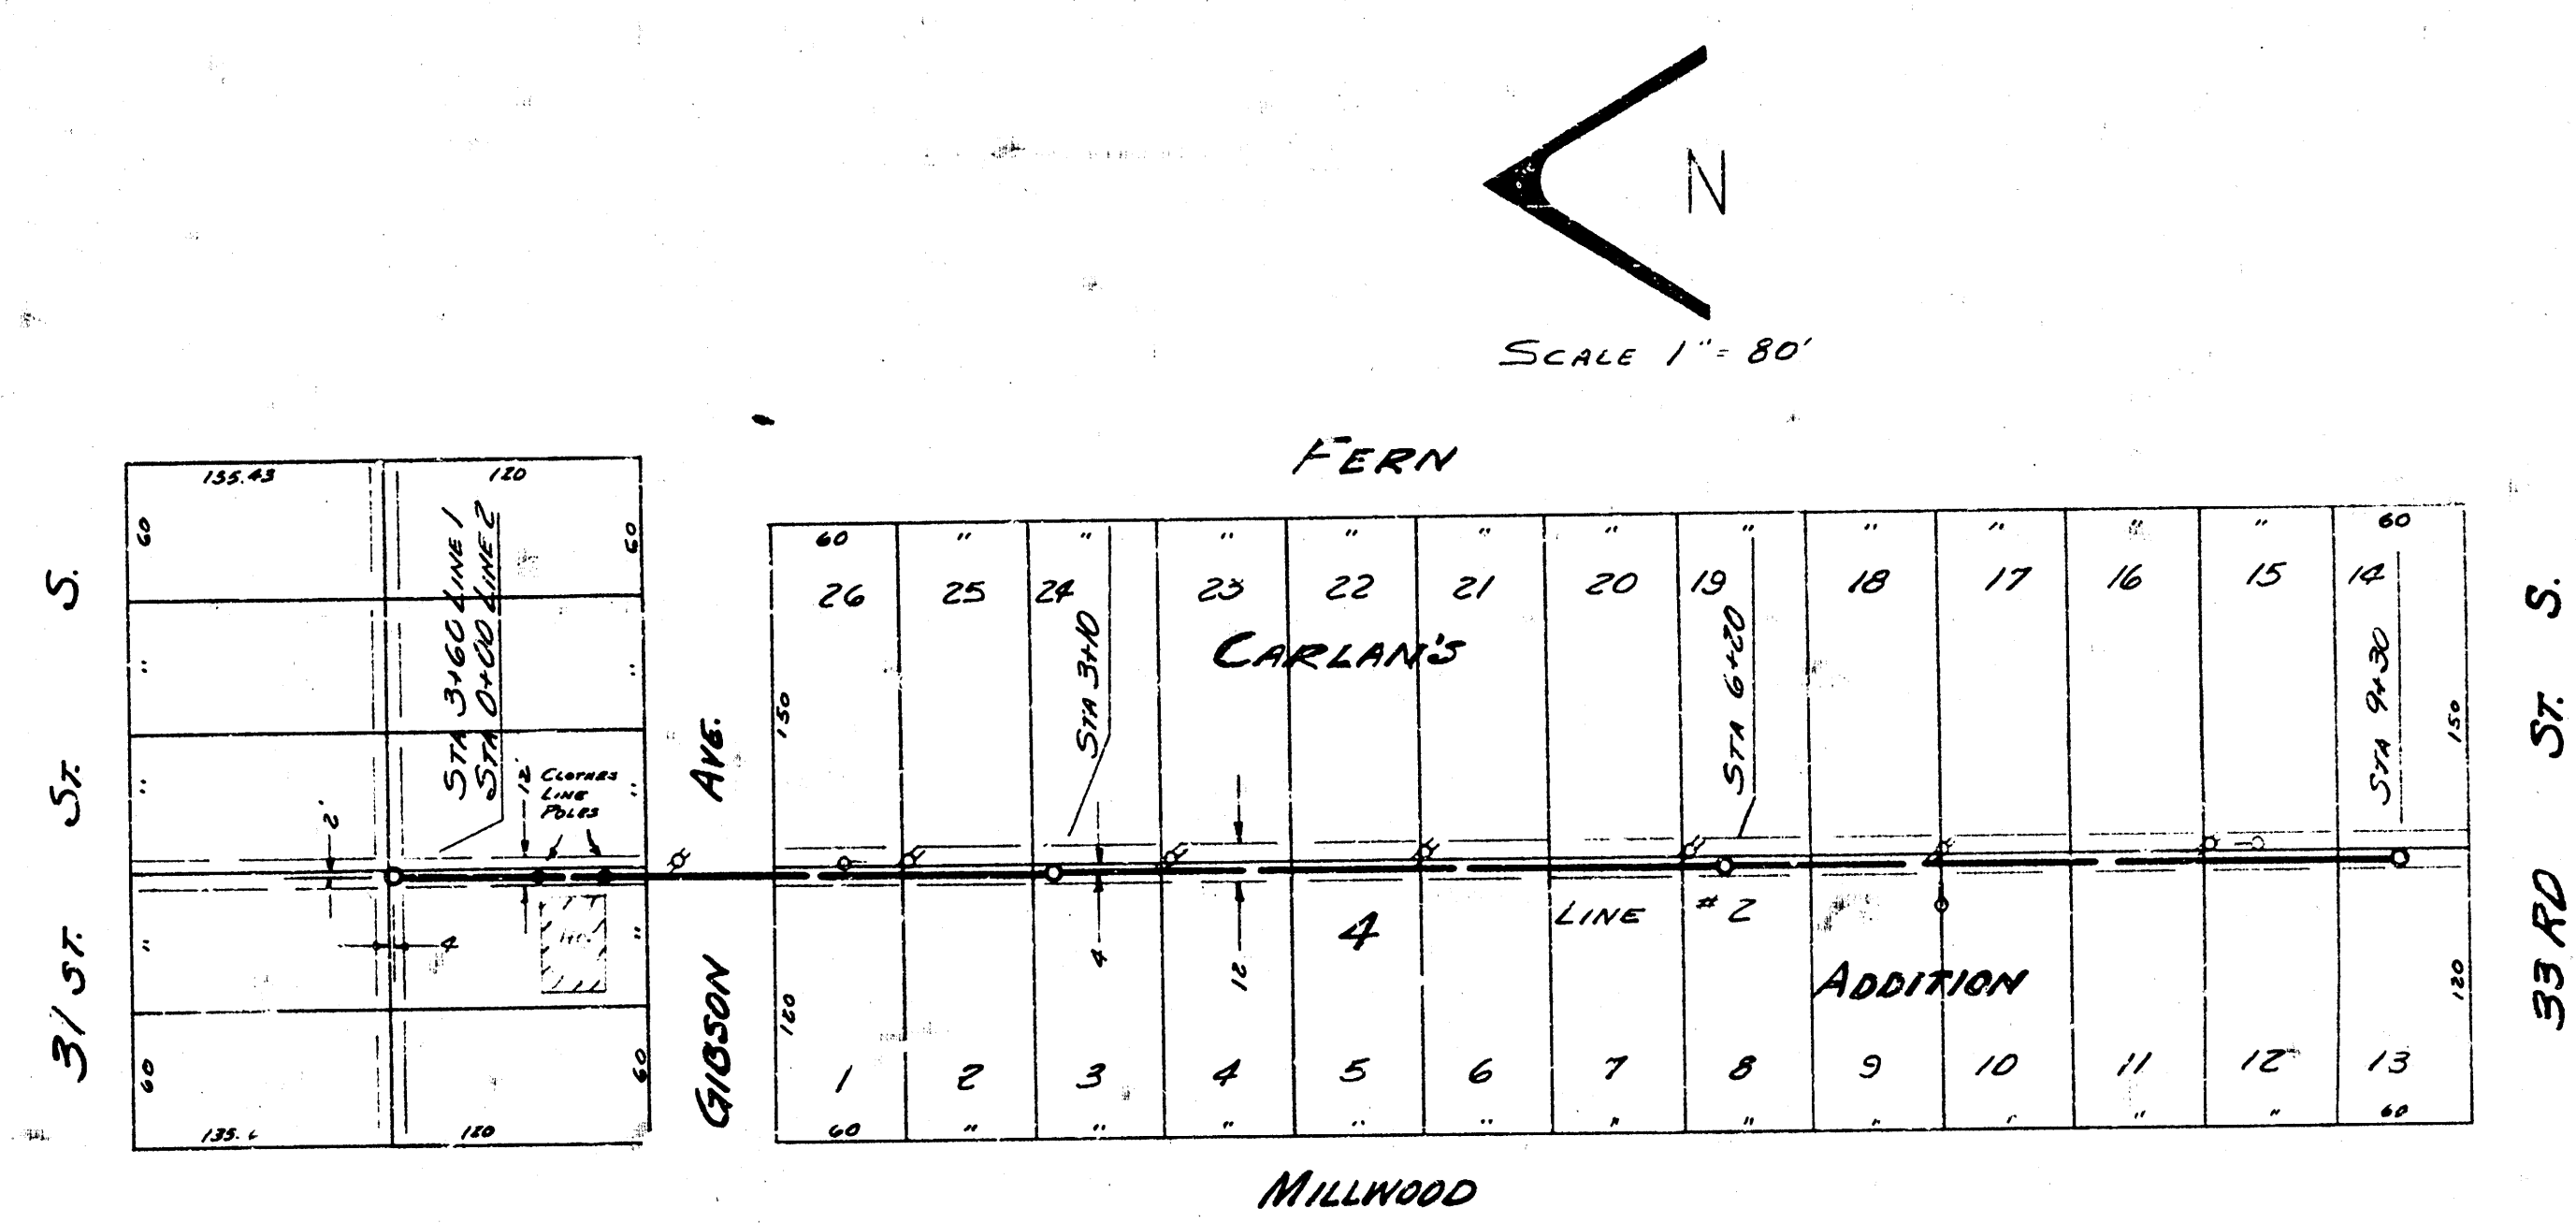



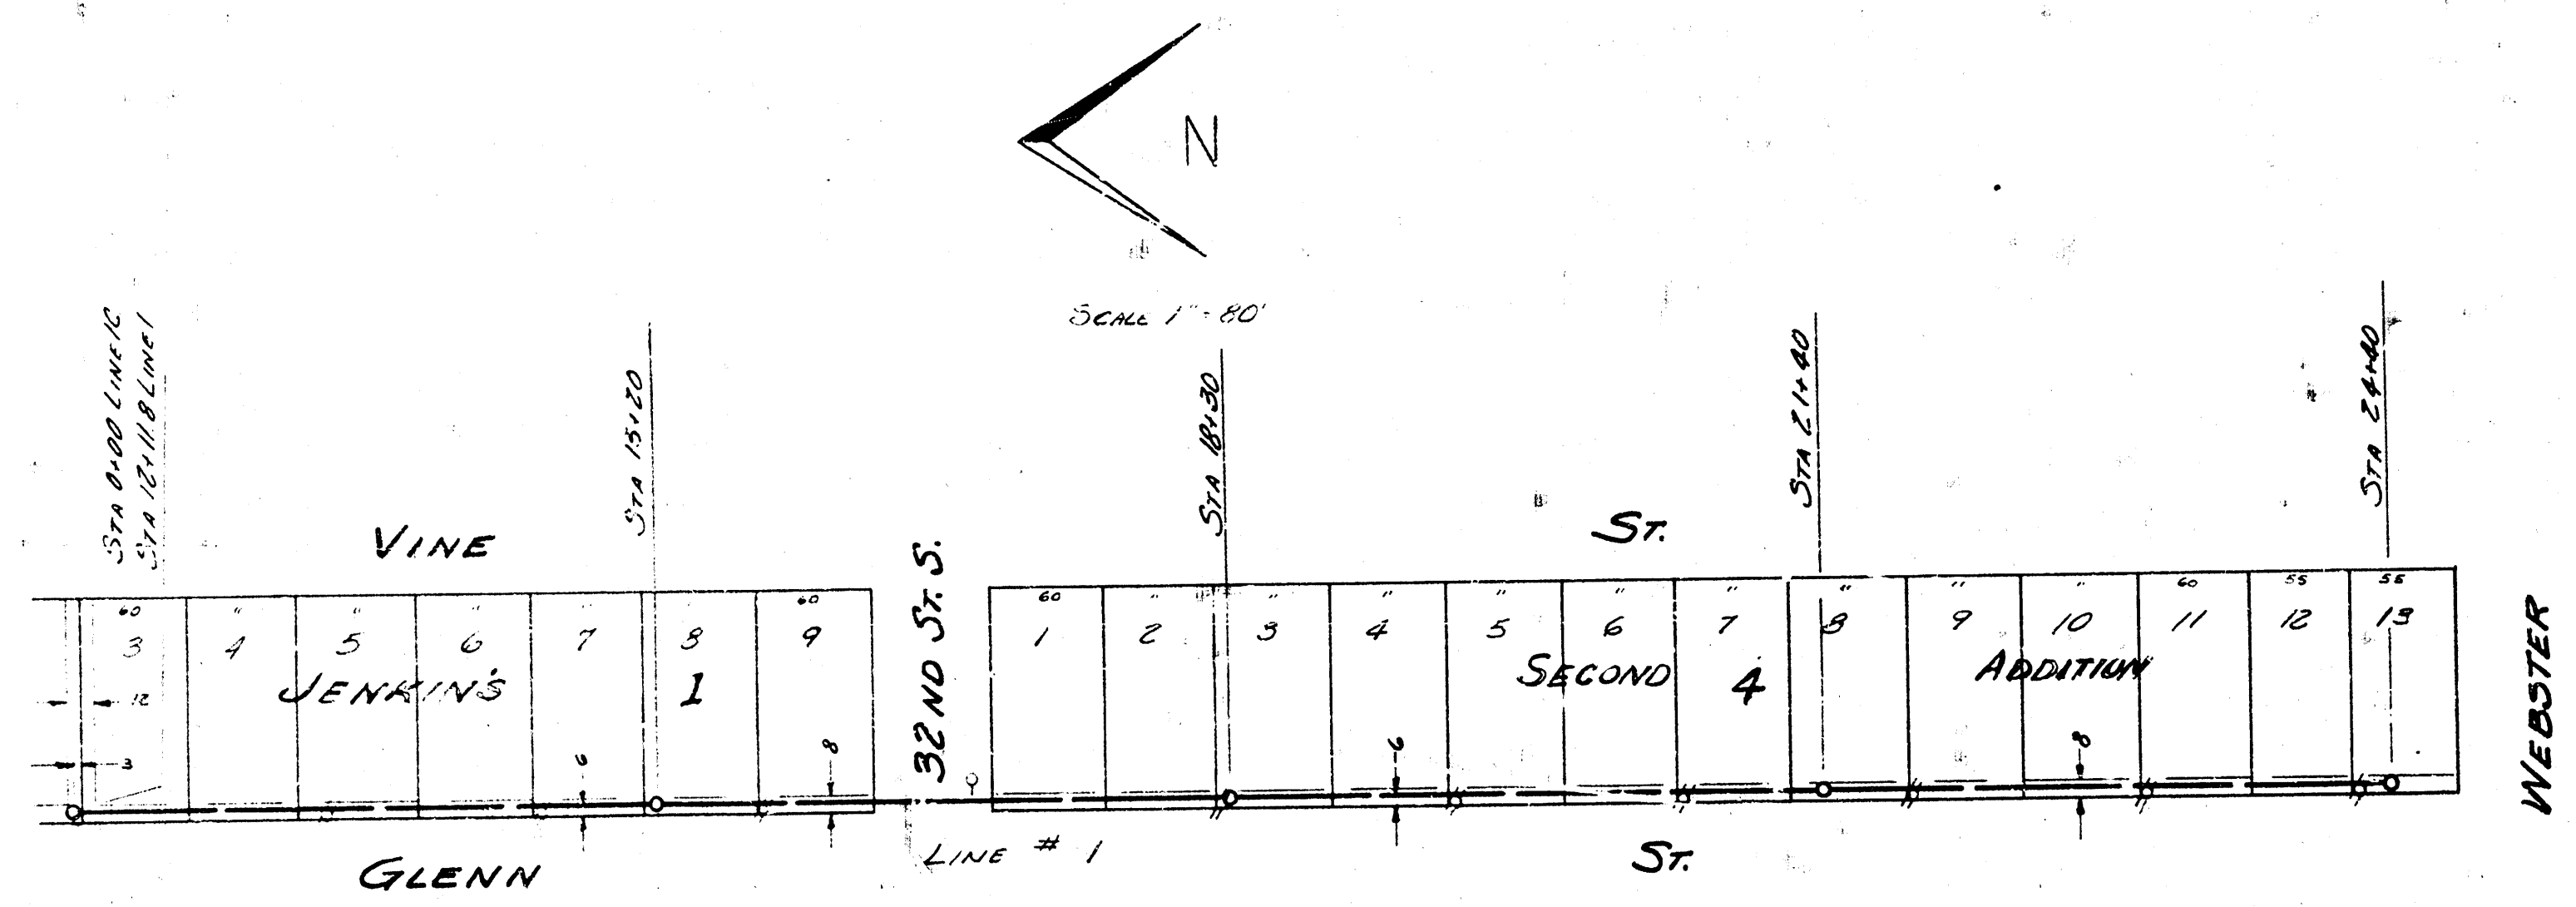


LAT. 2, SUB 2, S.S. 22
P.M. 624-78 SHEET 3 OF 5

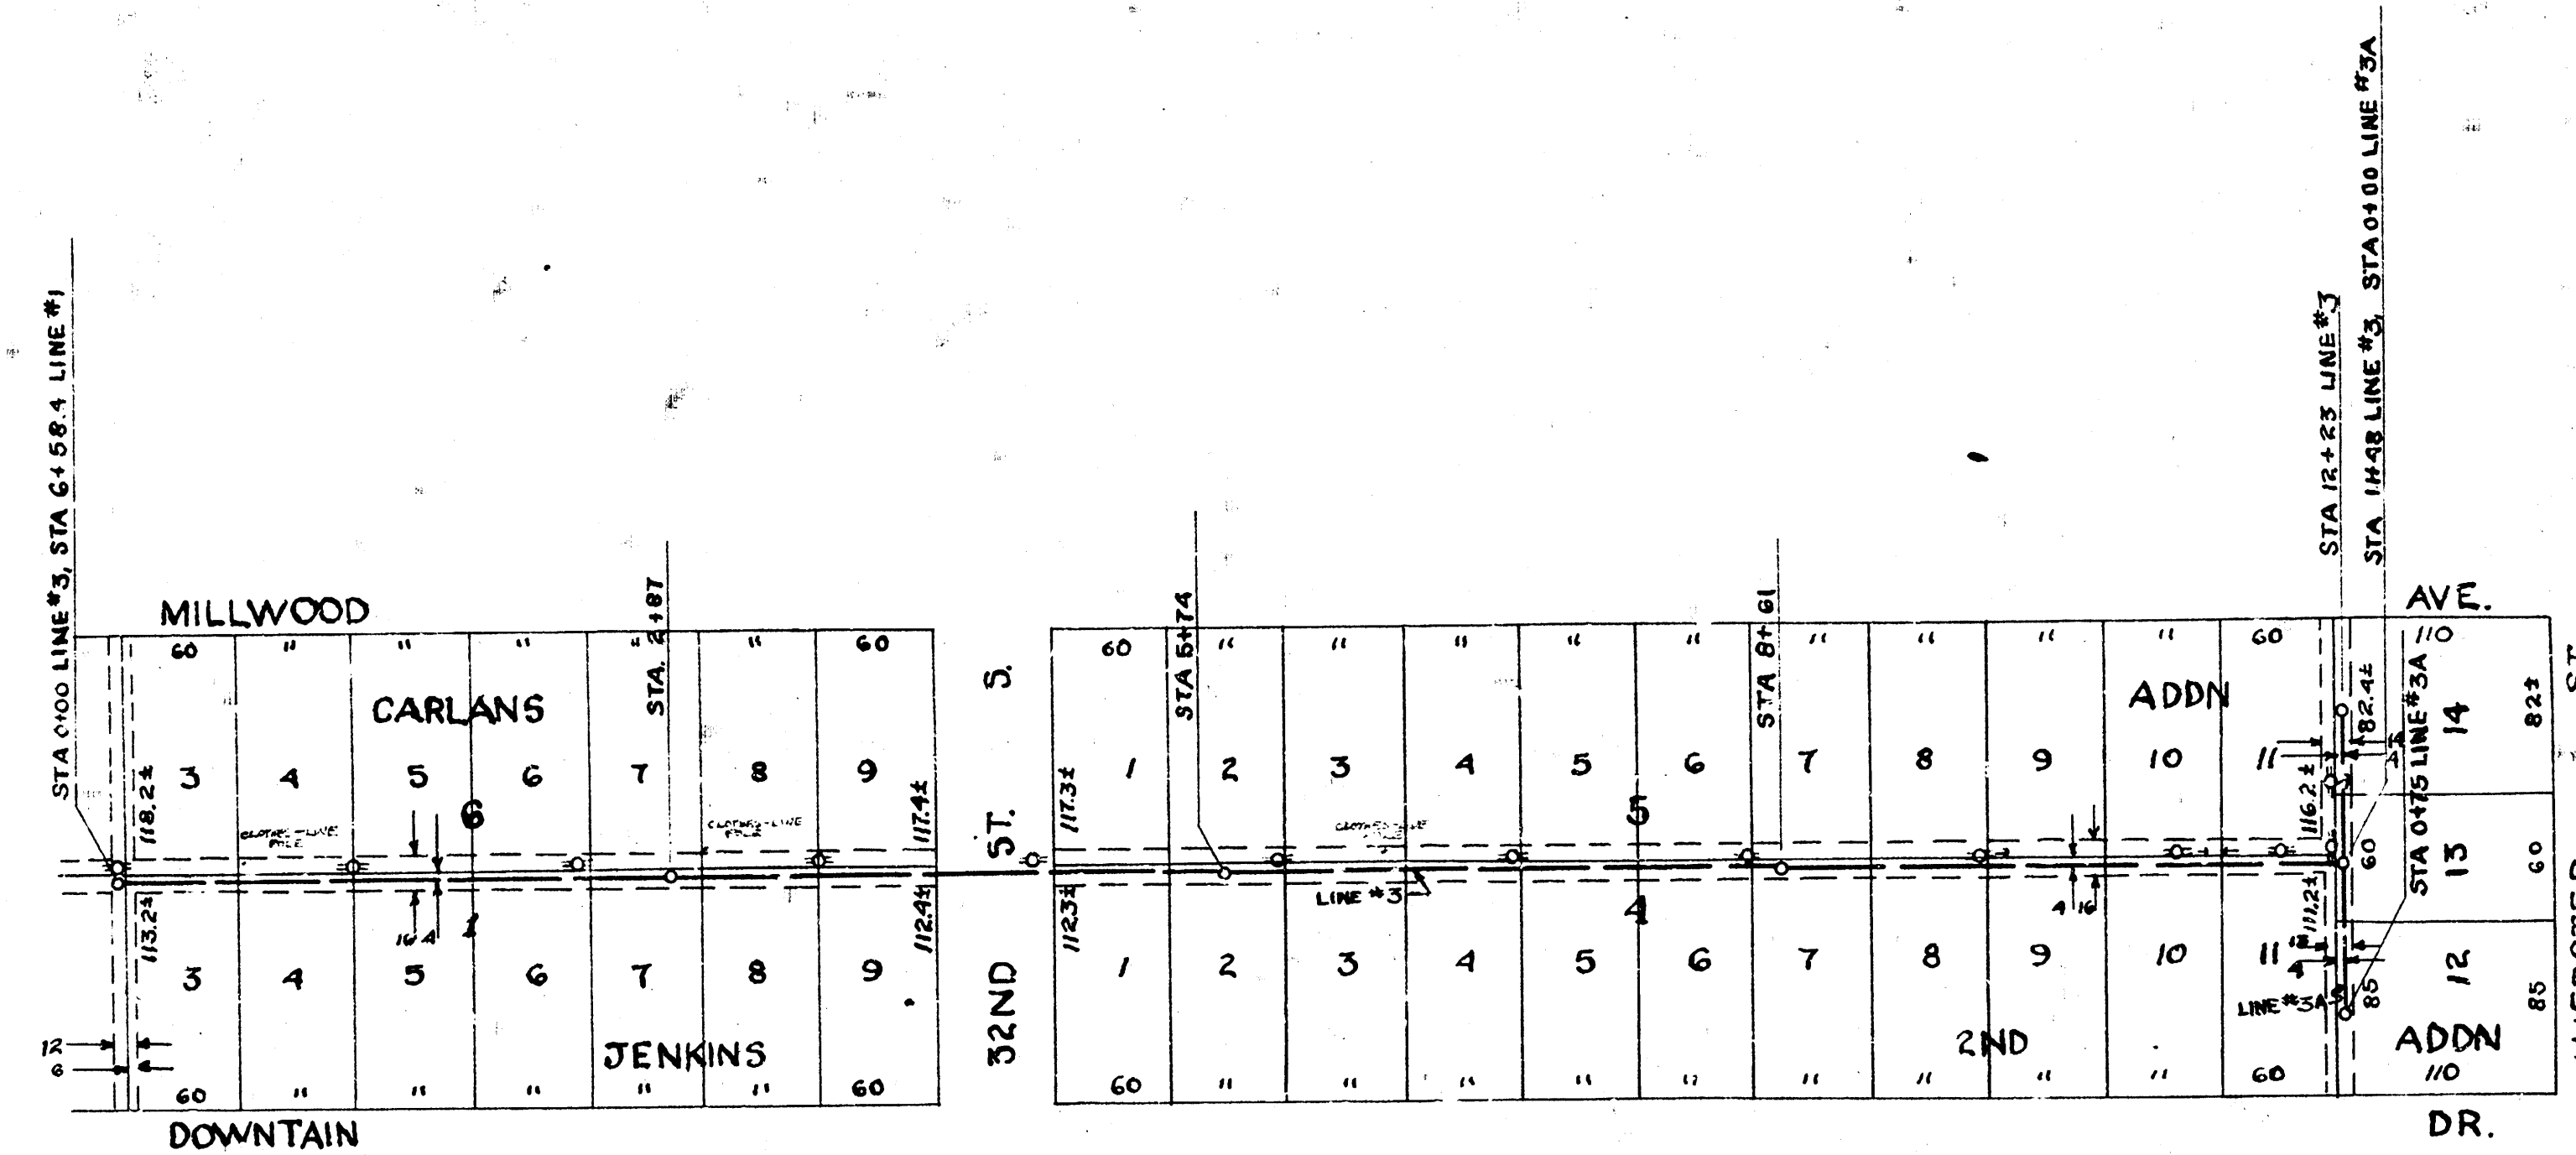


PROFILE SCALE 1"=80'HOR. 1"=4'VERT.

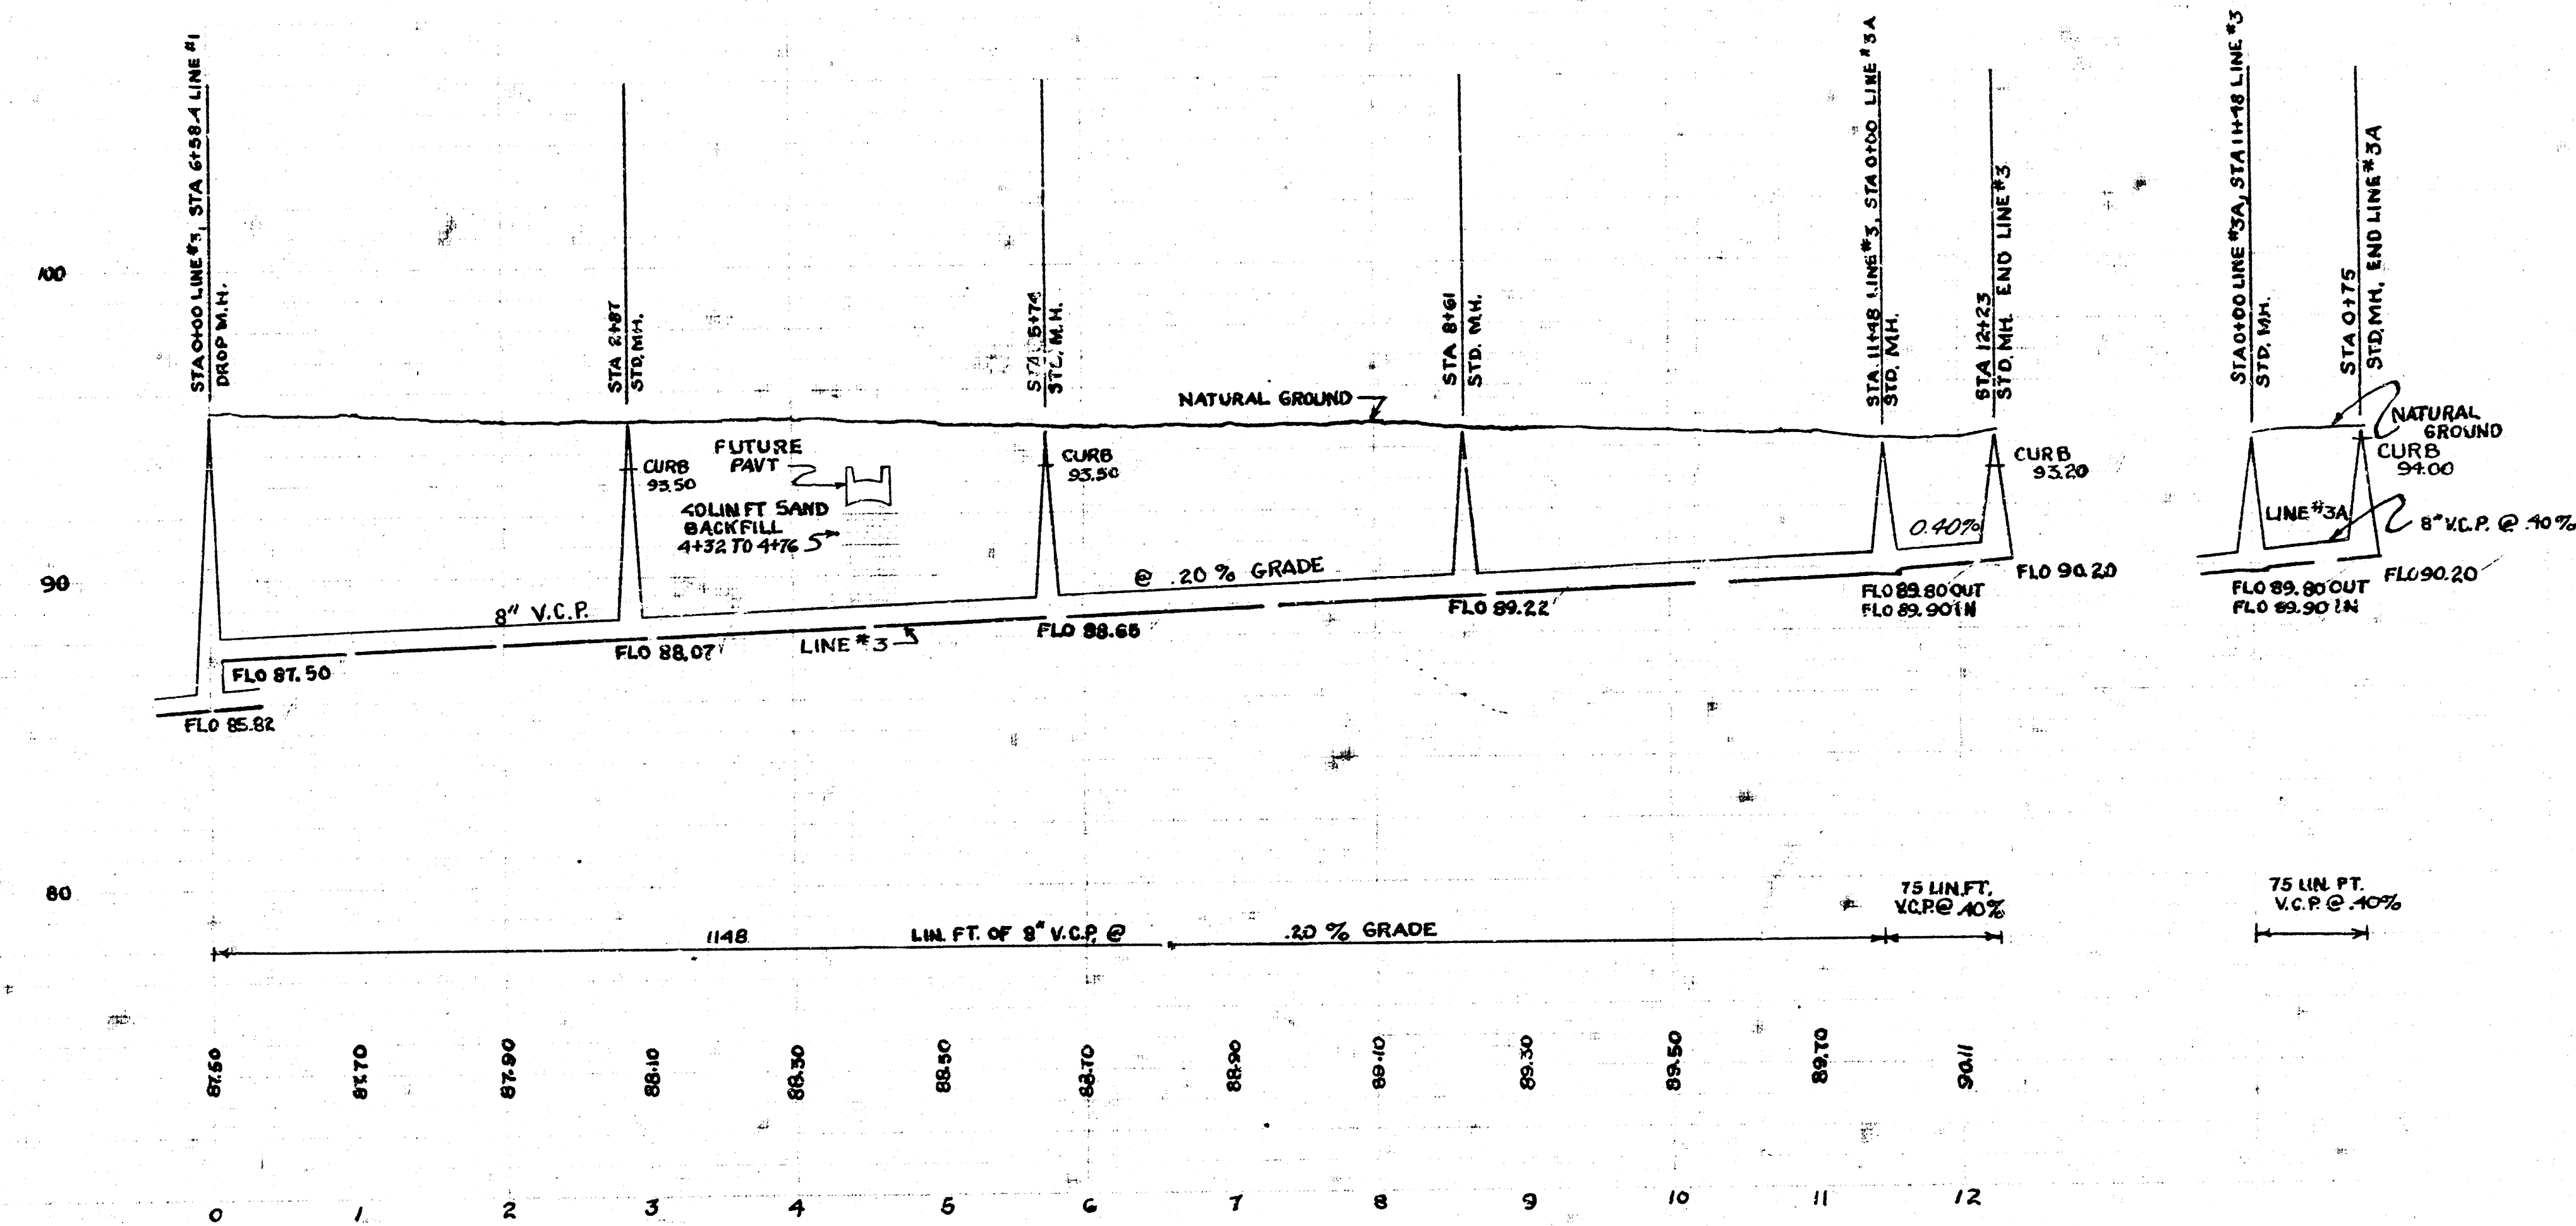

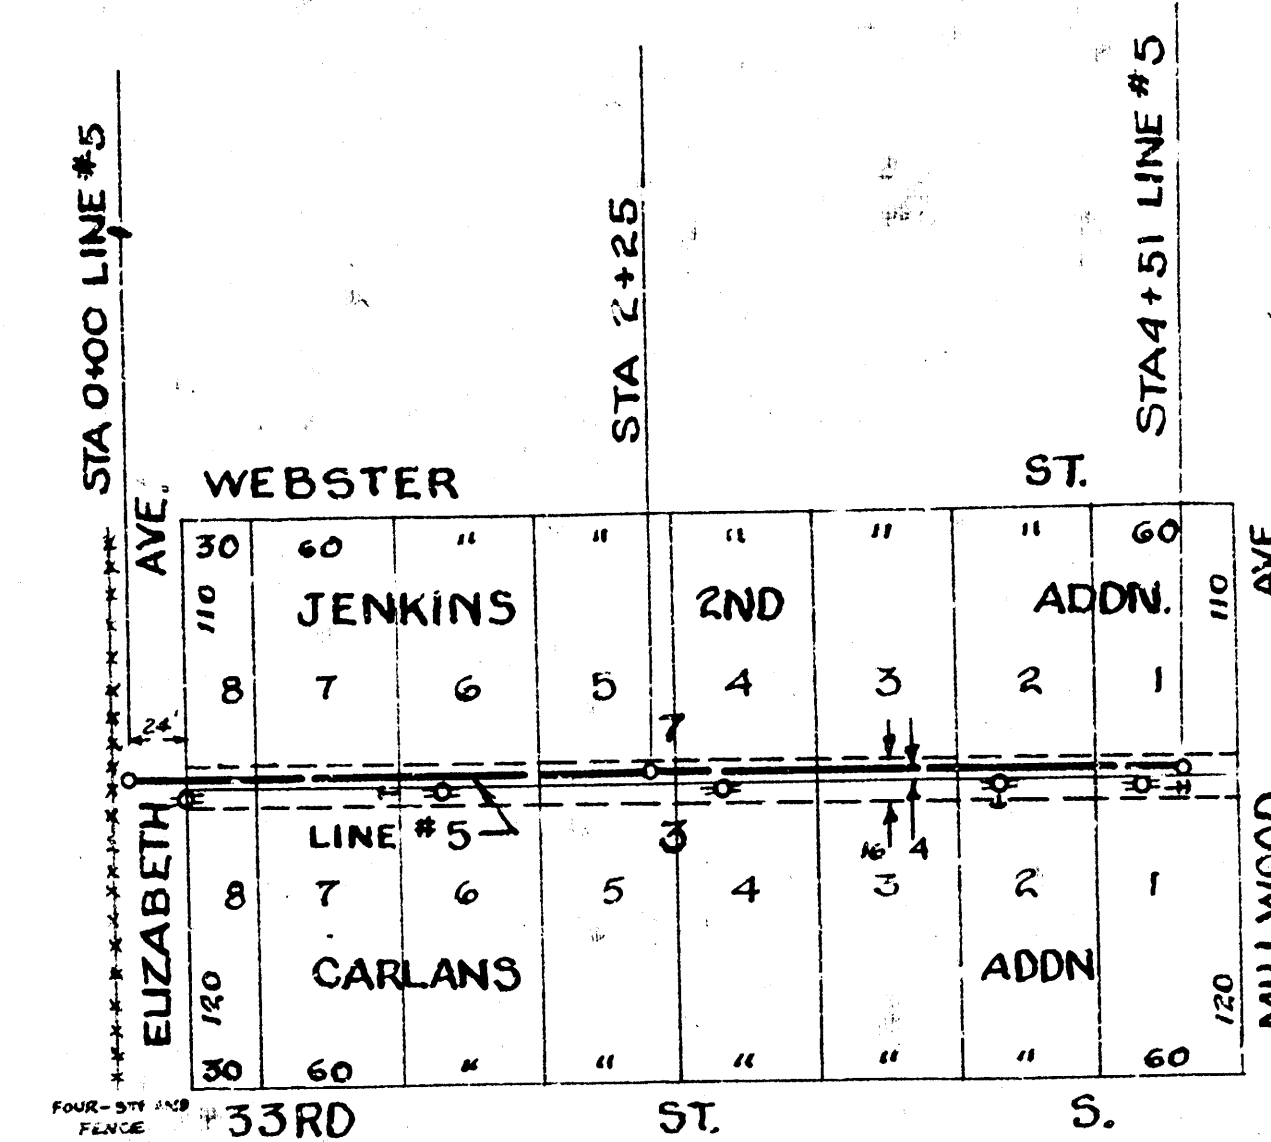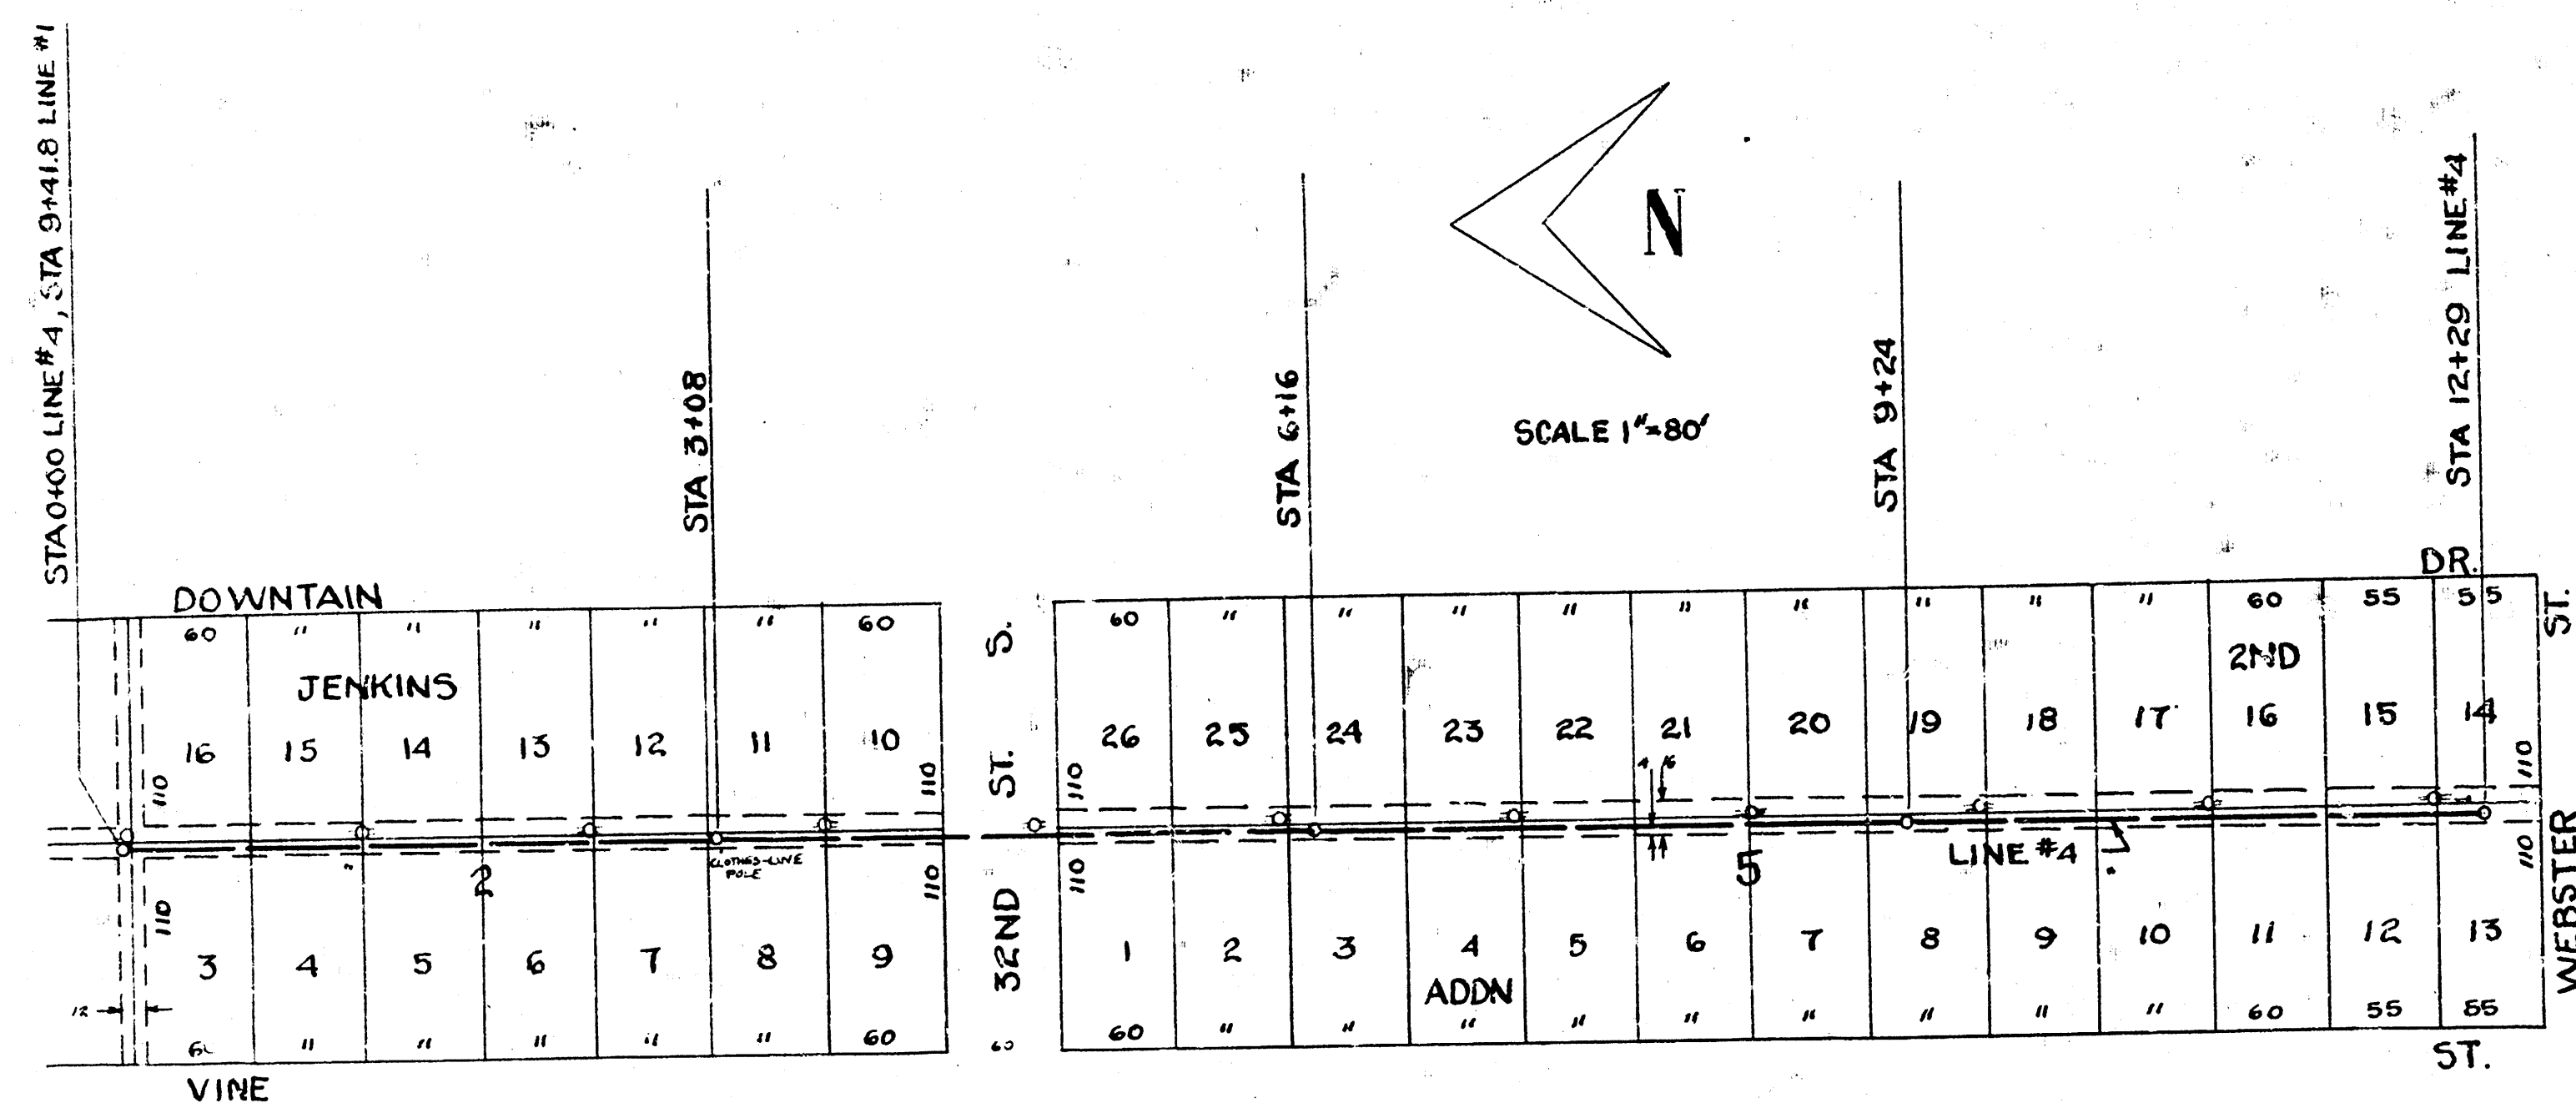

PROFILE SCALE 1"=80' HOR. 1"=4' VERT.

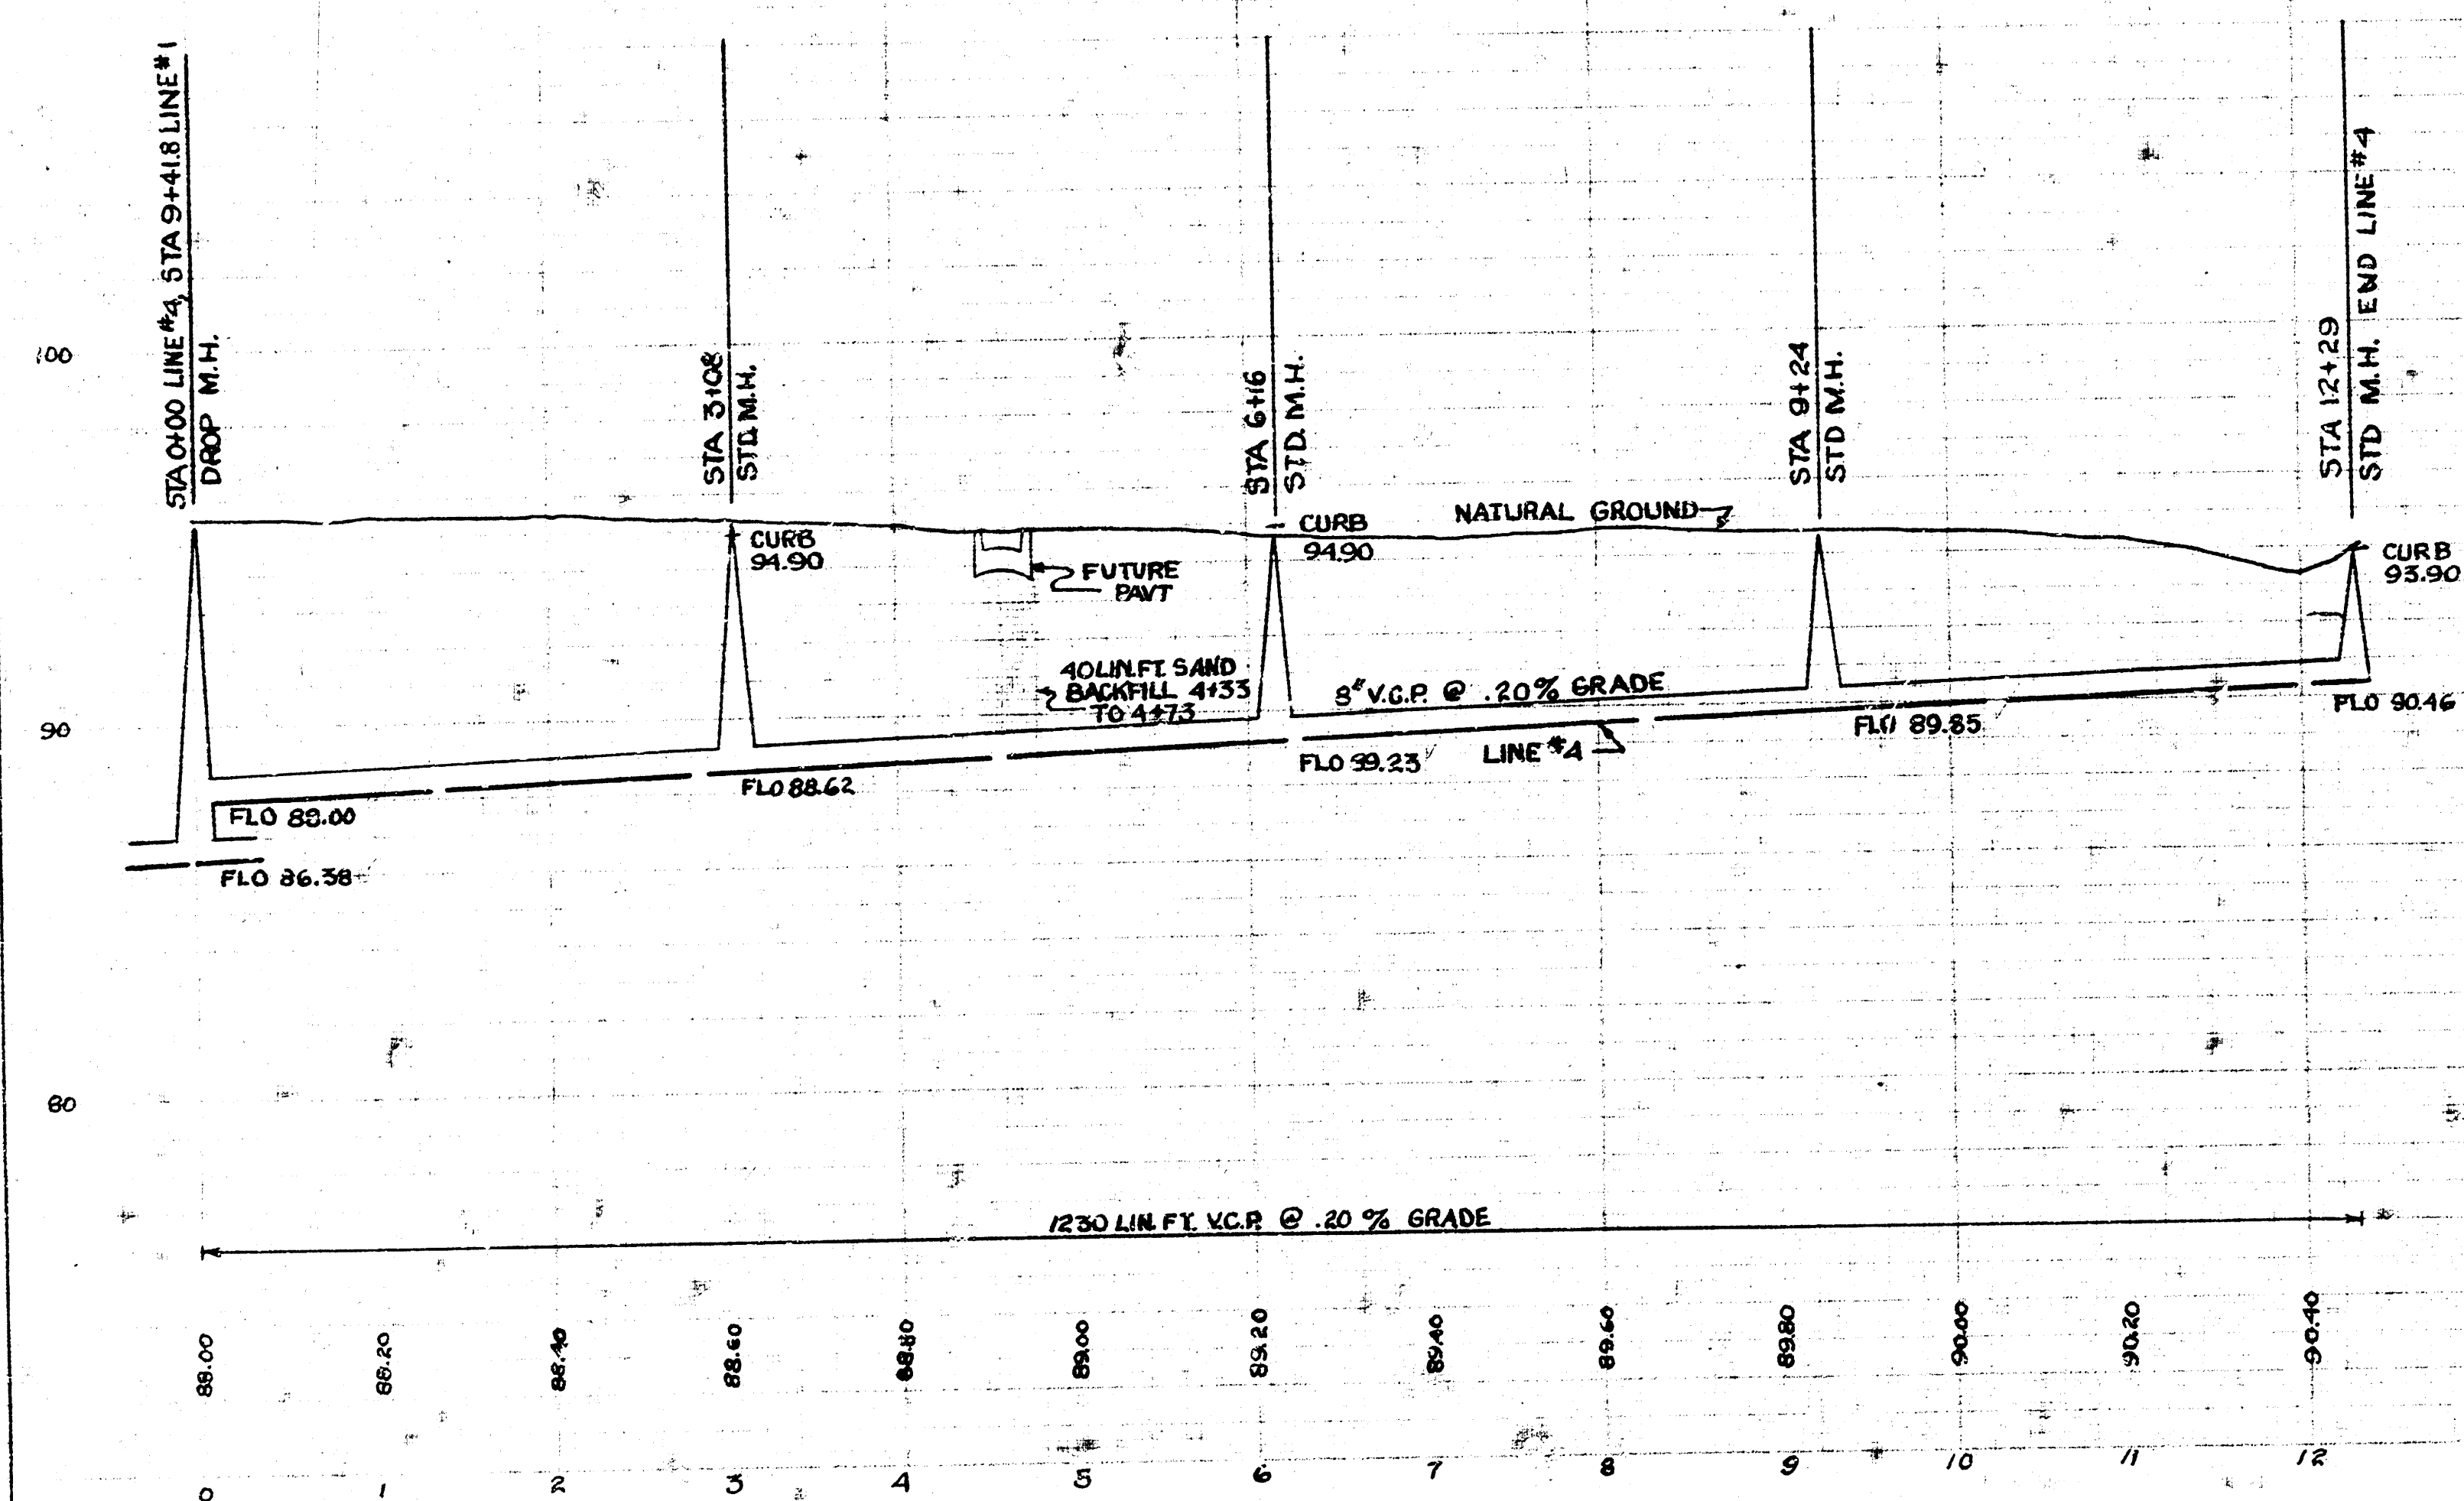

PROFILE SCALE 1"=80' HOR. 1"=4' VERT.

