

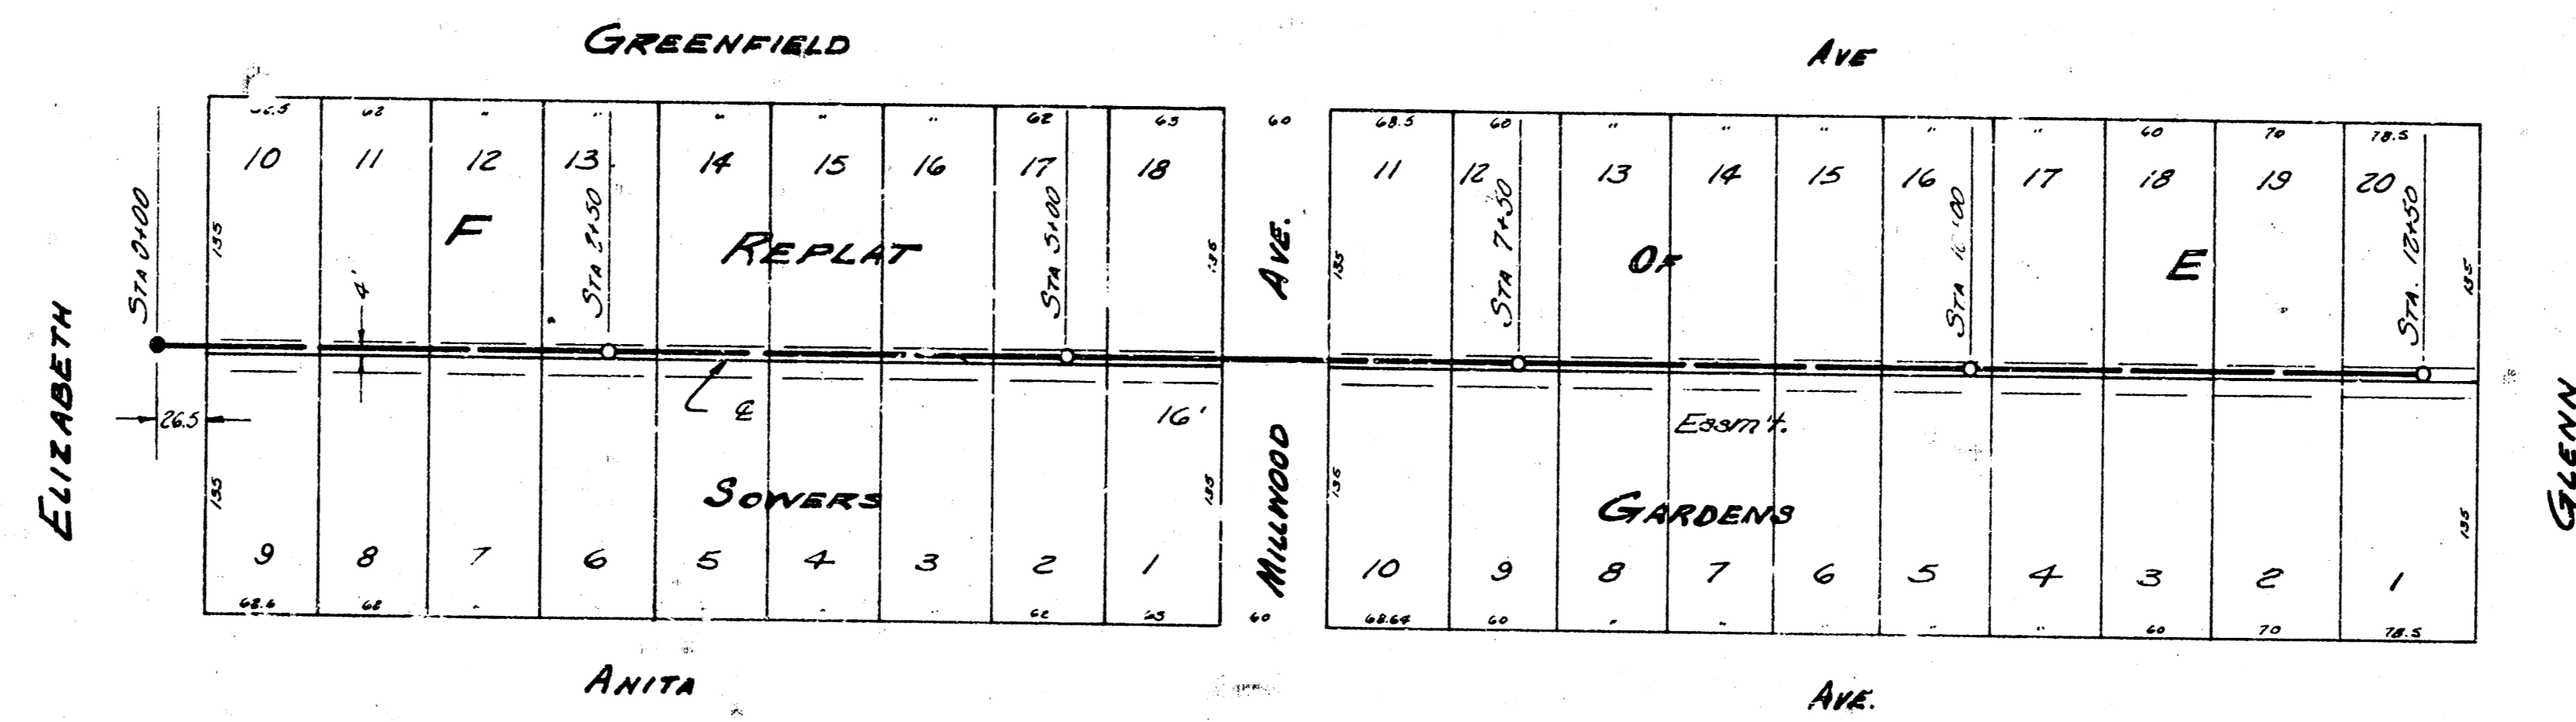


SURVEY C. MILLS  
 NOTES BY C. MILLS  
 PLAN D. SELLERS  
 CHICAGO FEB. 1955

B.M. 9593 S.W. Cor. Conc. Pav. Ho. 1/4" M.G. NW. Corner 4 1/2" St. S.  
 B.M. 9567 S.E. Cor. Conc. Pav. Ho. 1/4" M.G. W. Corner 6' Glenn

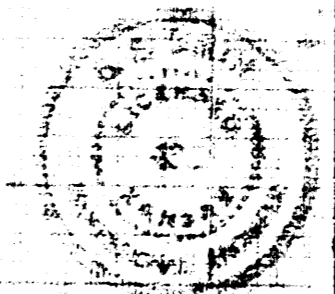

PROFILE Scale 1" = 80' Hor. 1" = 4' Vert.  
 PLAN Scale 1" = 80'

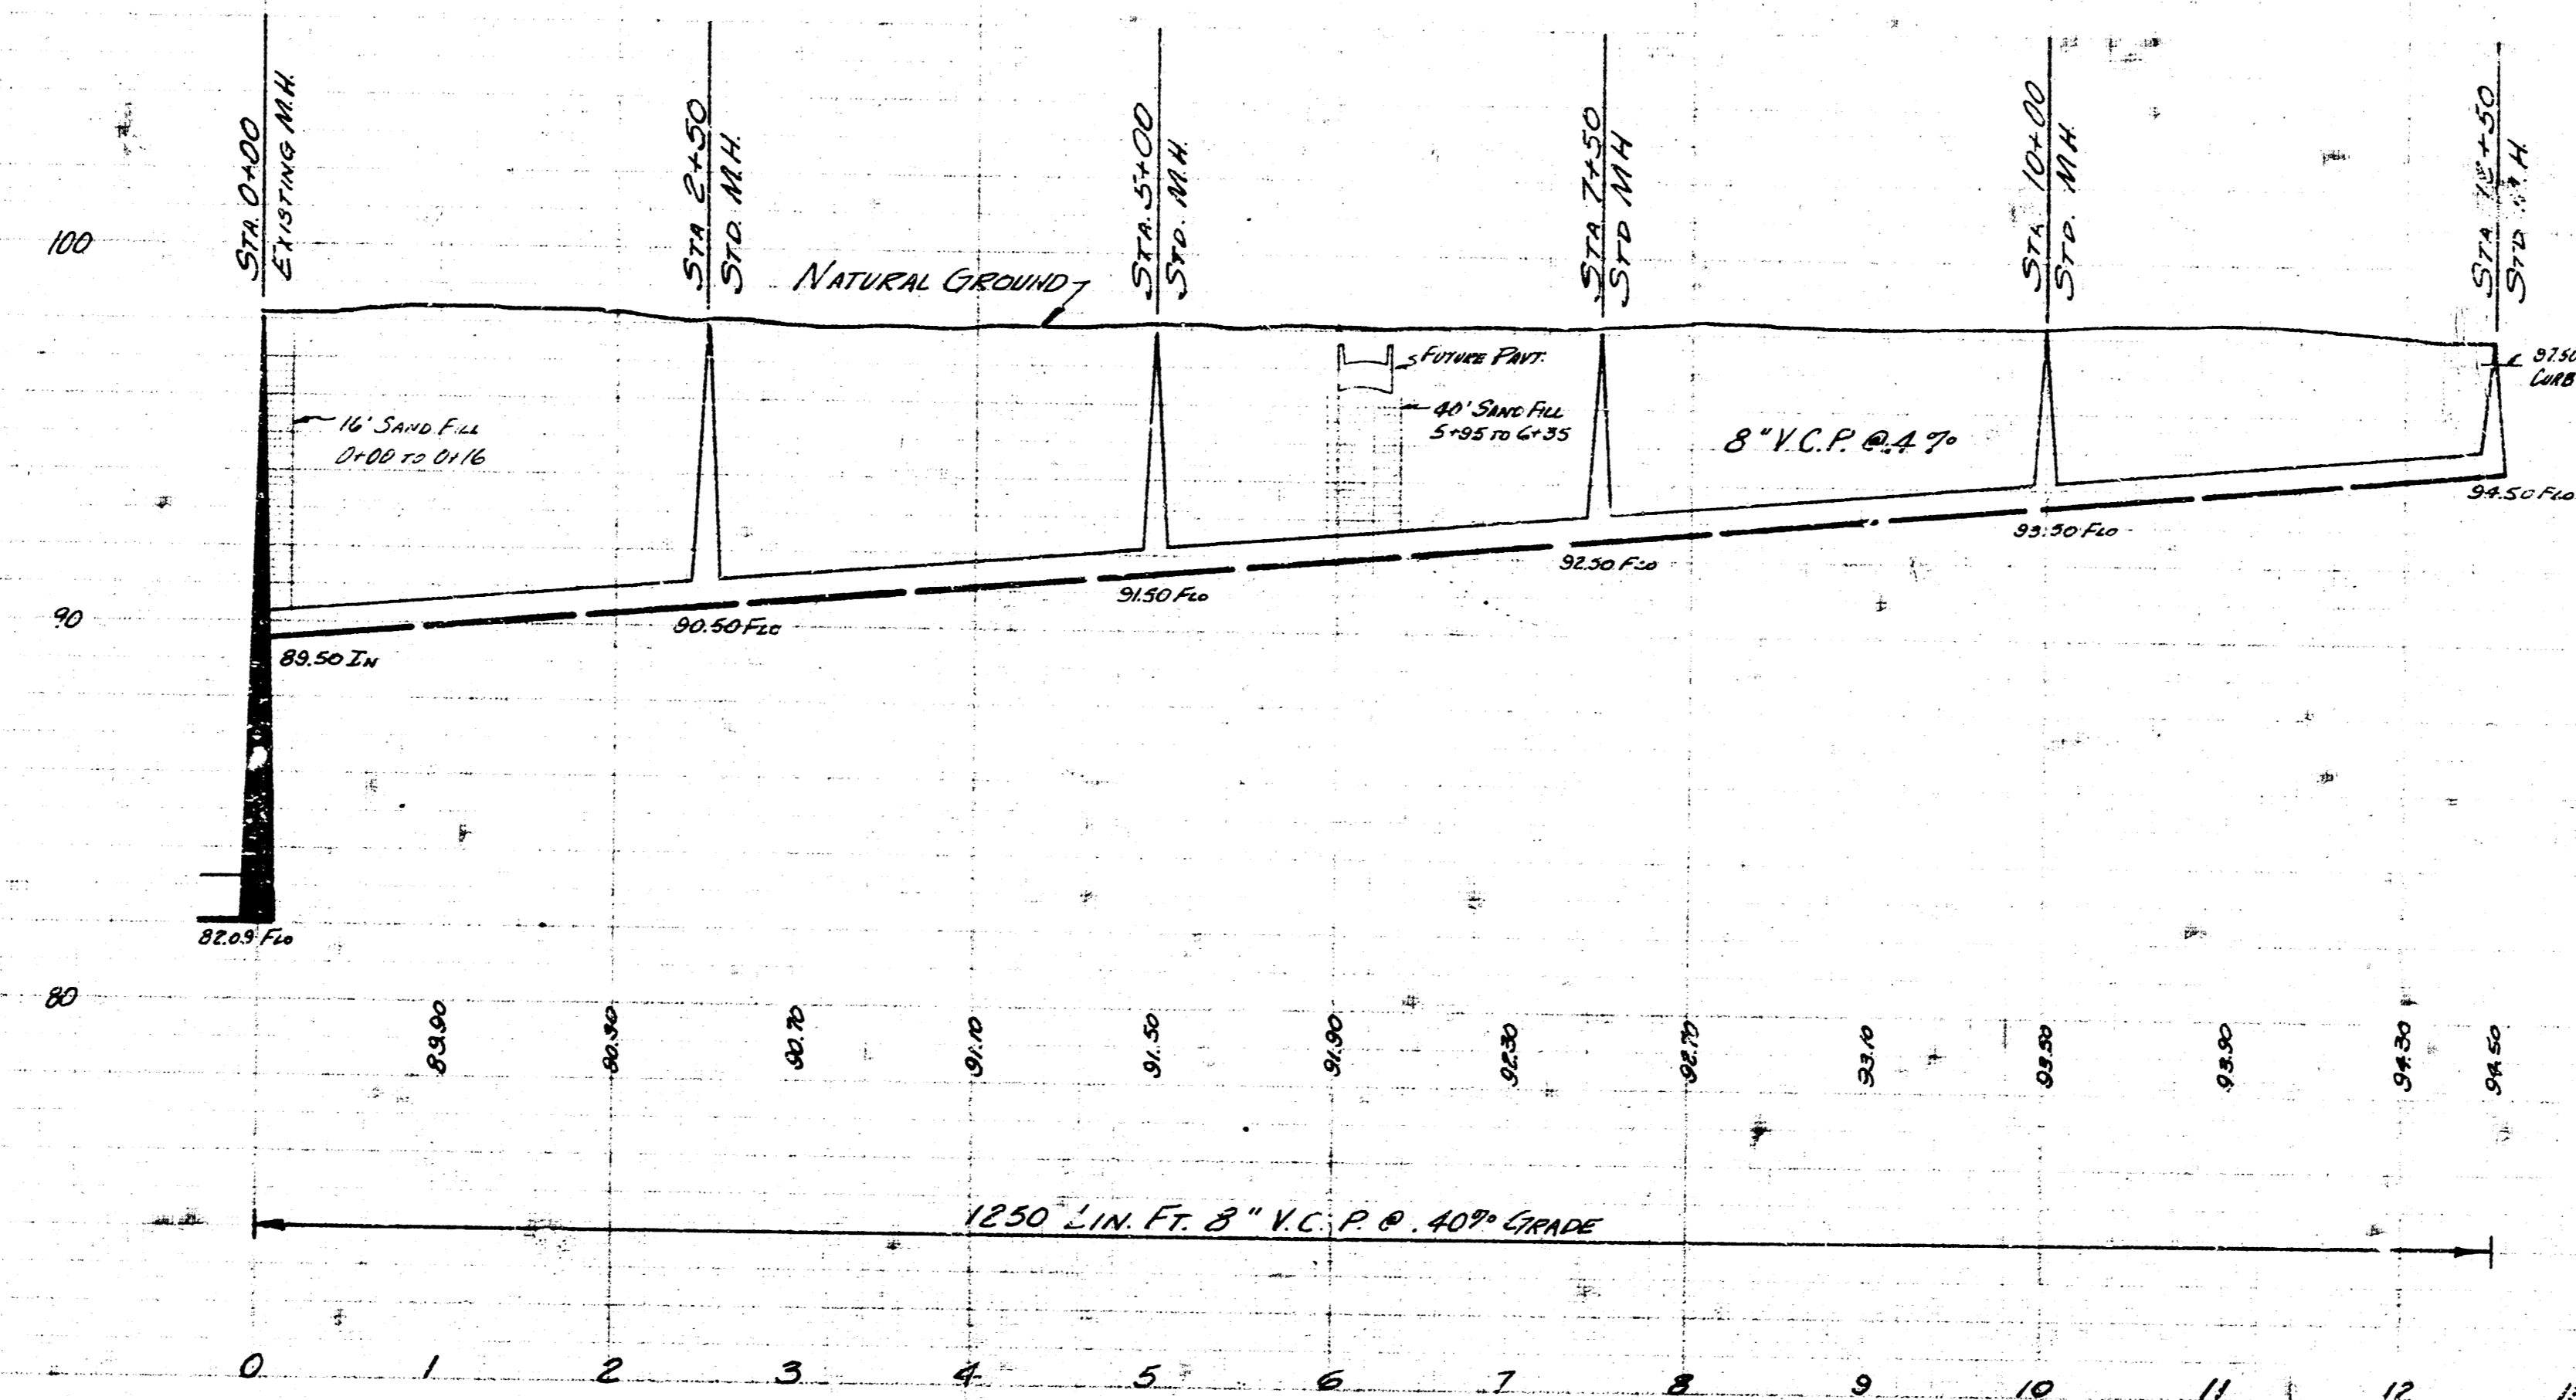

LAT. 7 SUB. 2 S.S. 22  
 CITY OF WICHITA  
 B.E. SMITH CITY ENGINEER  
 FEB. 1955 PROJ. C25-G