

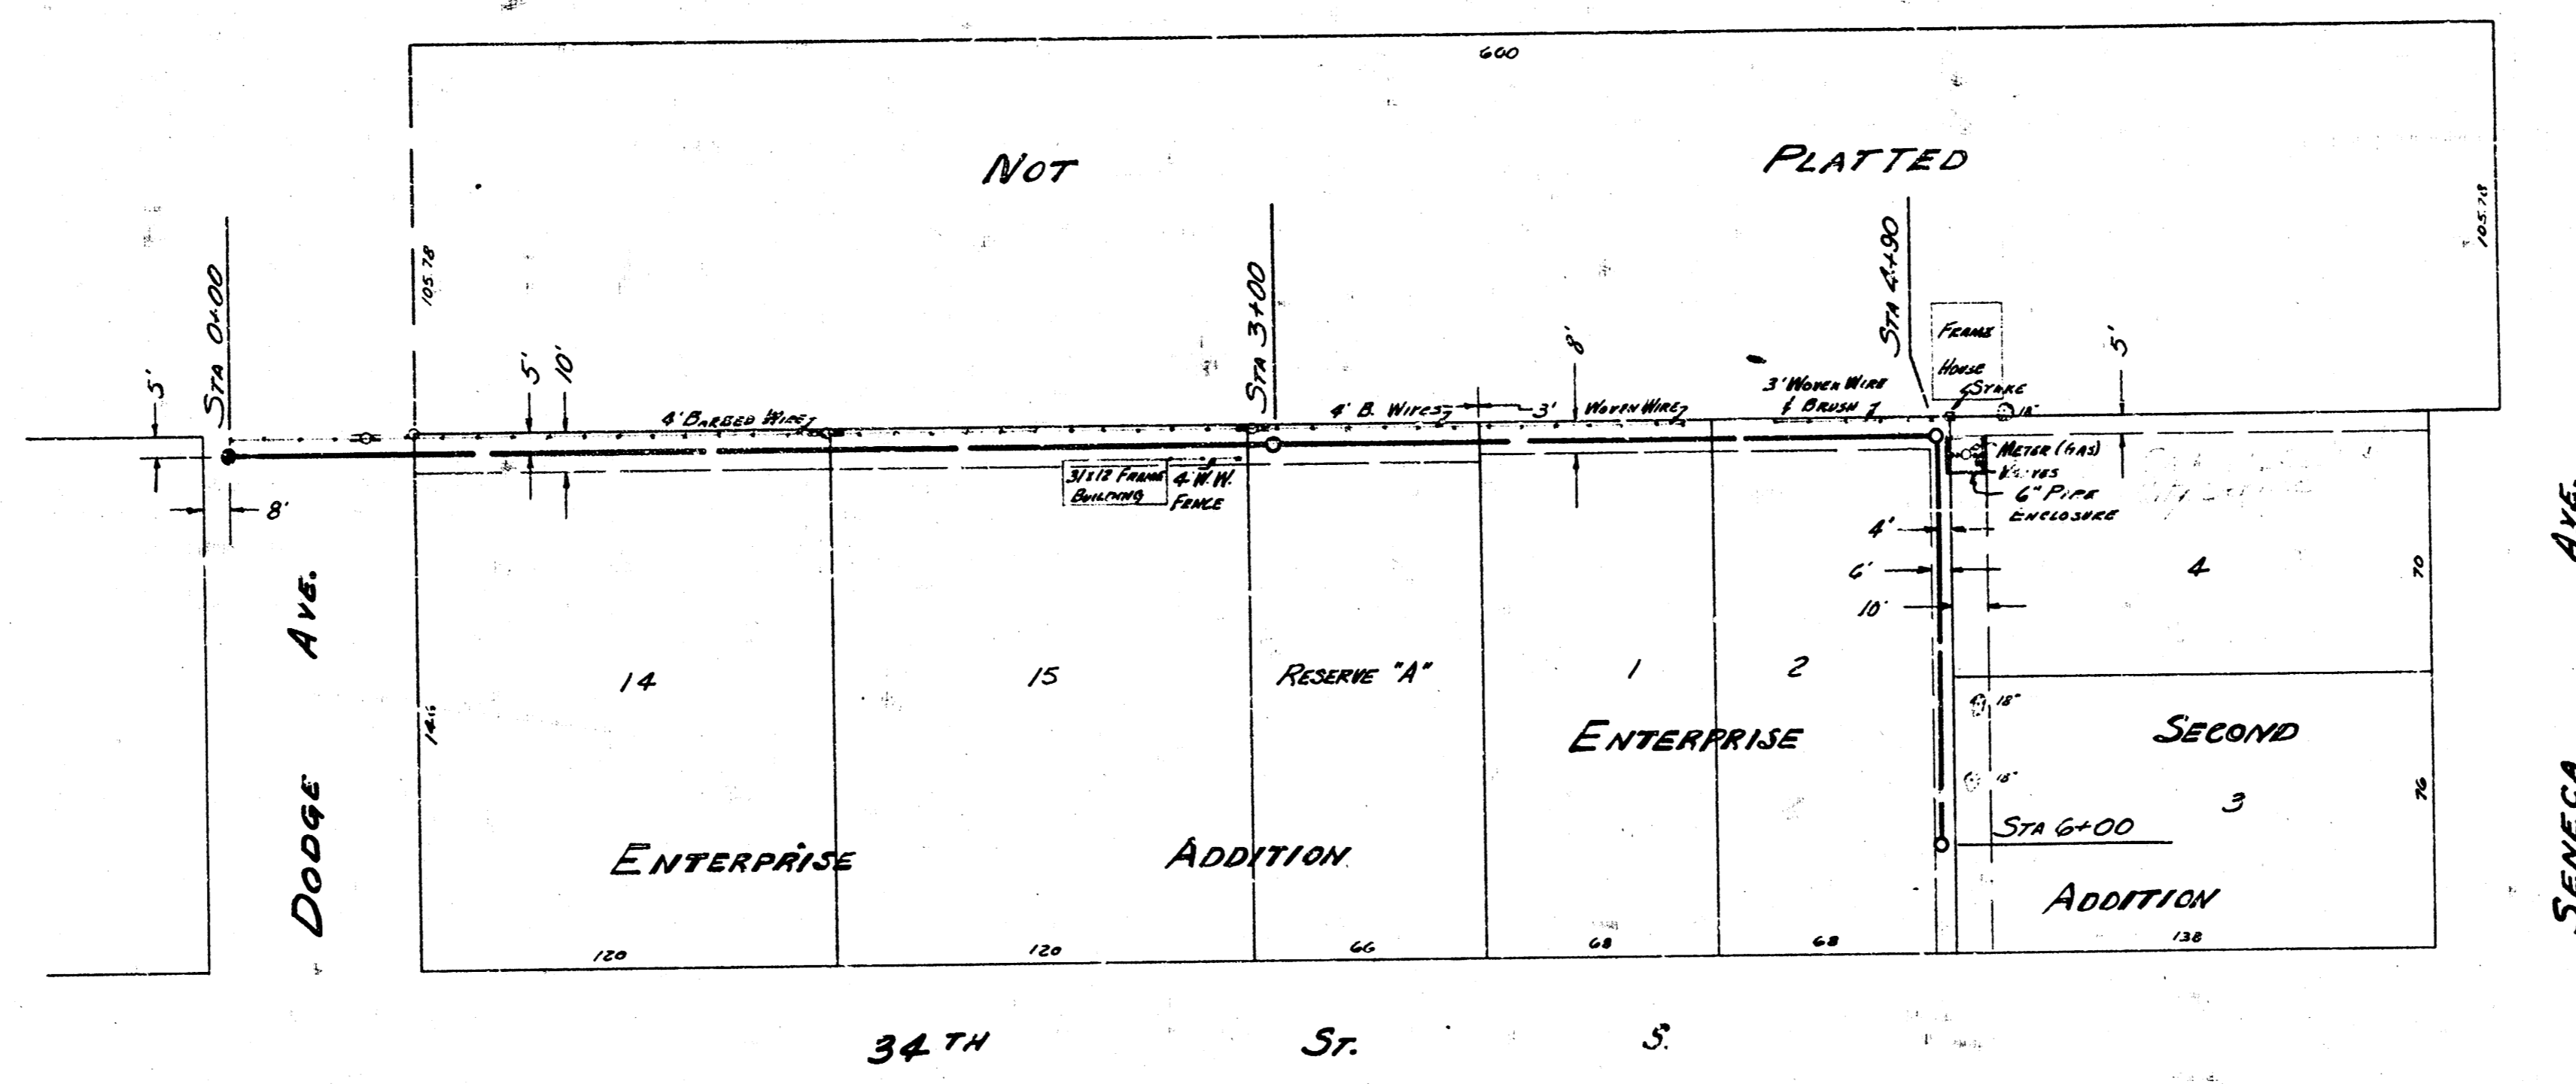


Survey C. Mills, Merriam, CANBY
 PLAN D. SELLERS
 CHECKED MARCH 1955

B.M. 95768 Sta. SE Seneca #31+37
 B.M. 9834 R.R. Stone Test. Pole W.S. Seneca, 140' Nor-34°W.S.

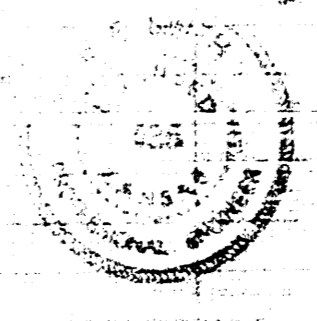

Plan scale 1"=80'
 Profile Scale 1"=40' Horizontal 1"=4' Vertical

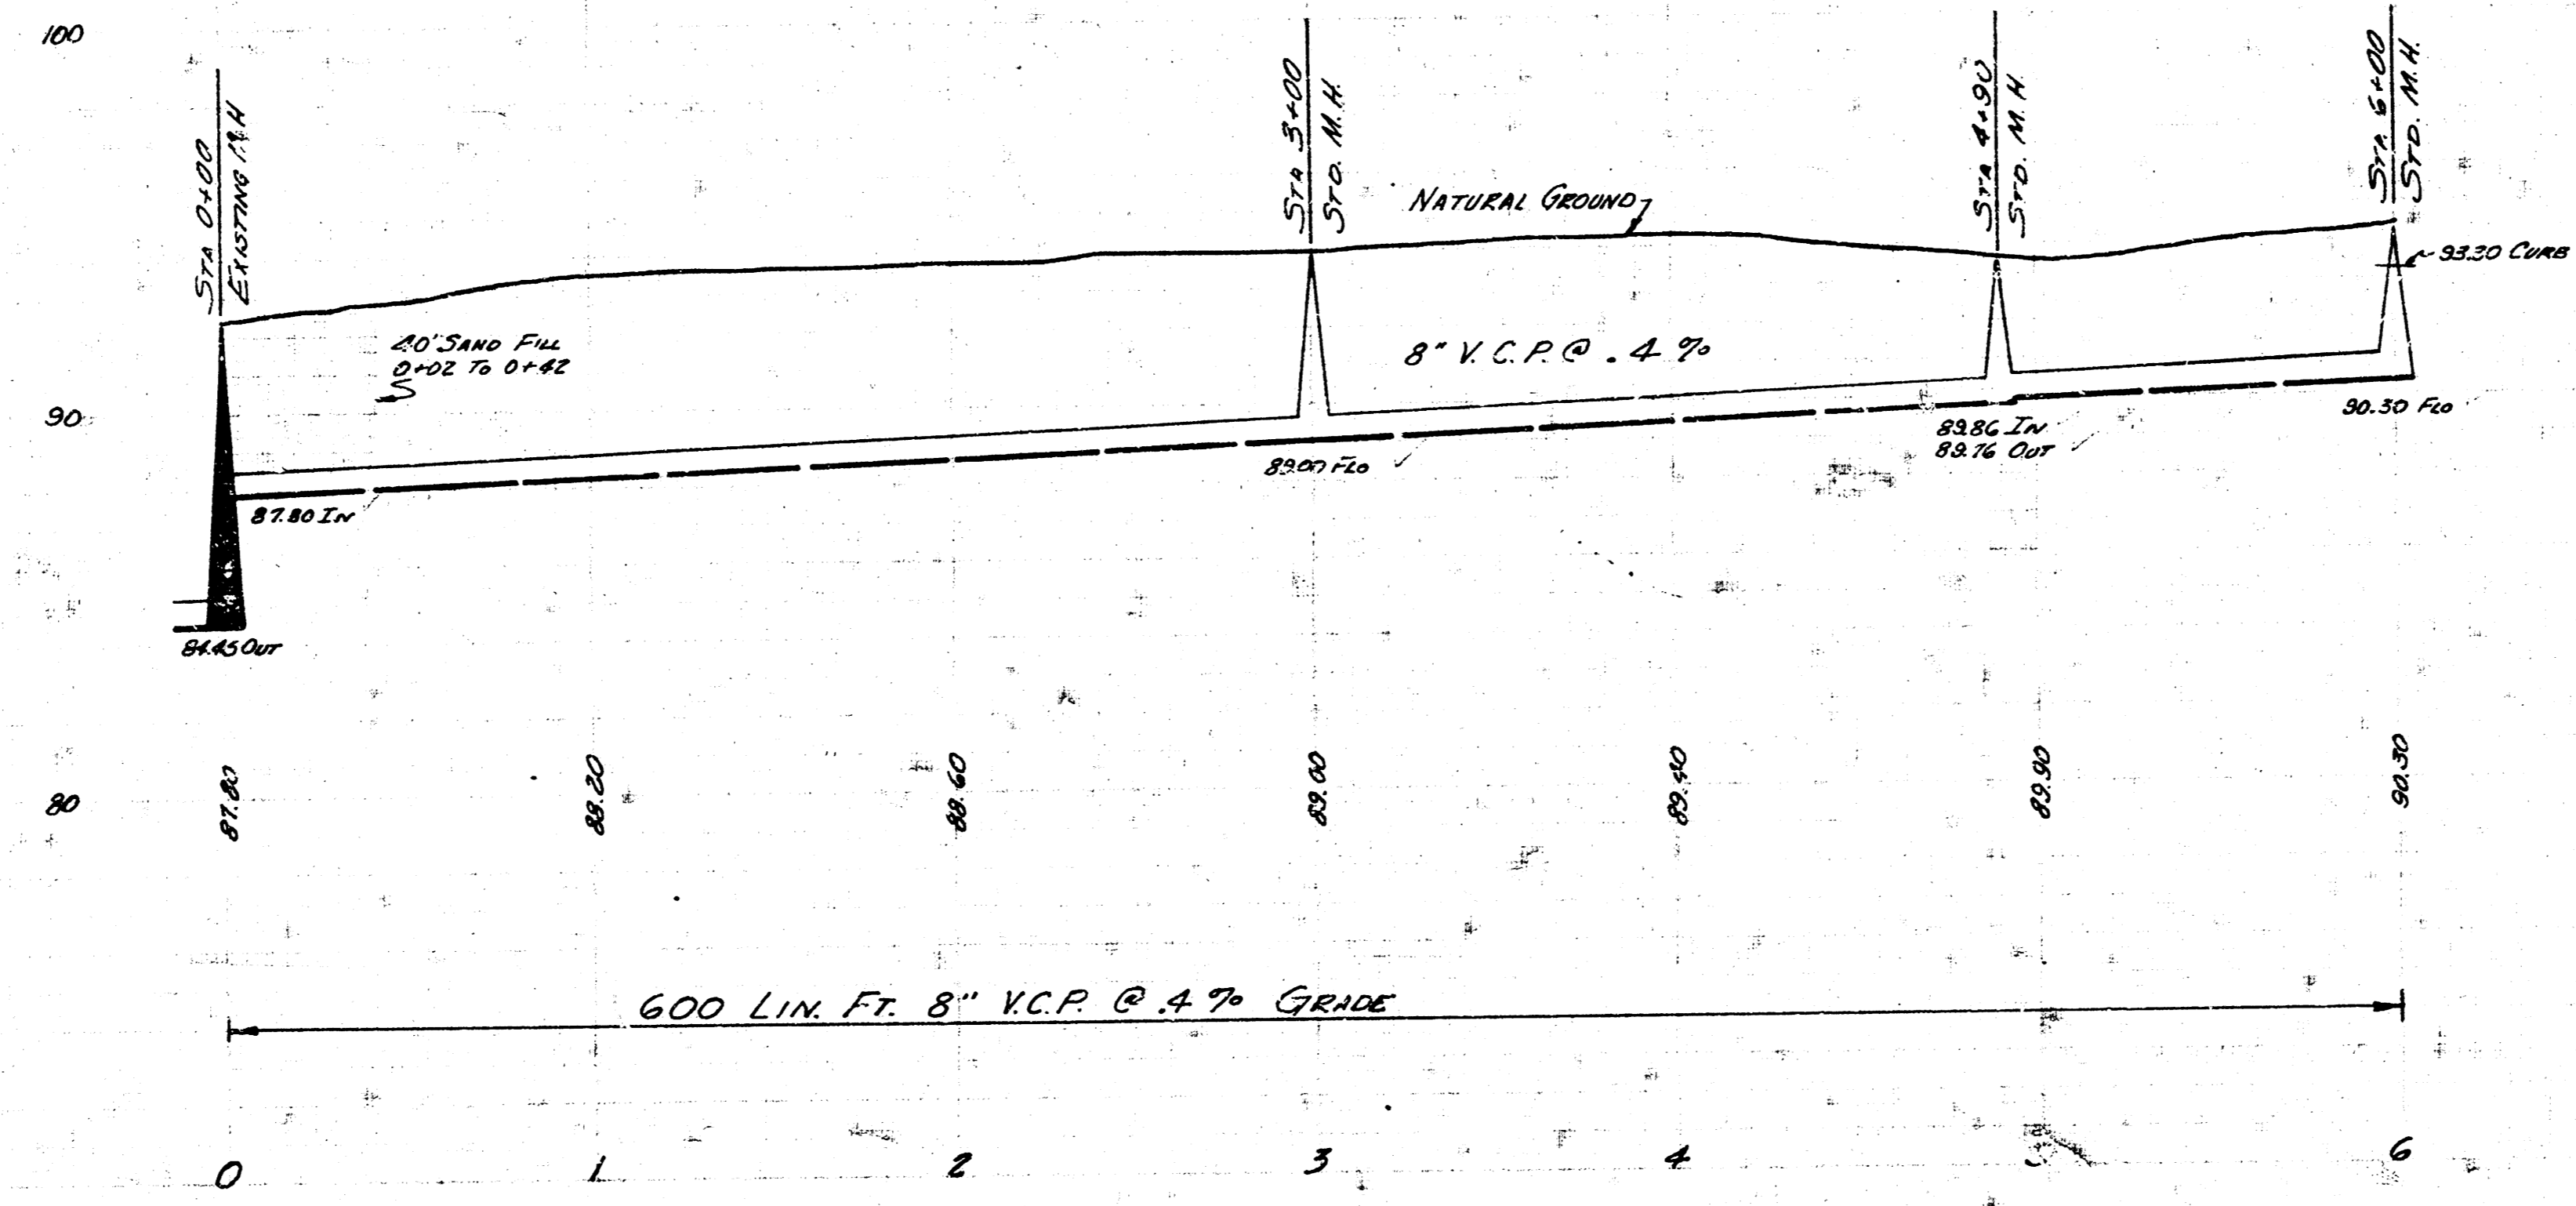

LAT. 10 SUB. 2 S.S. 22
 CITY OF WICHITA
 BE SMITH CITY ENGINEER
 MARCH 1955 PRO. No C25-20