
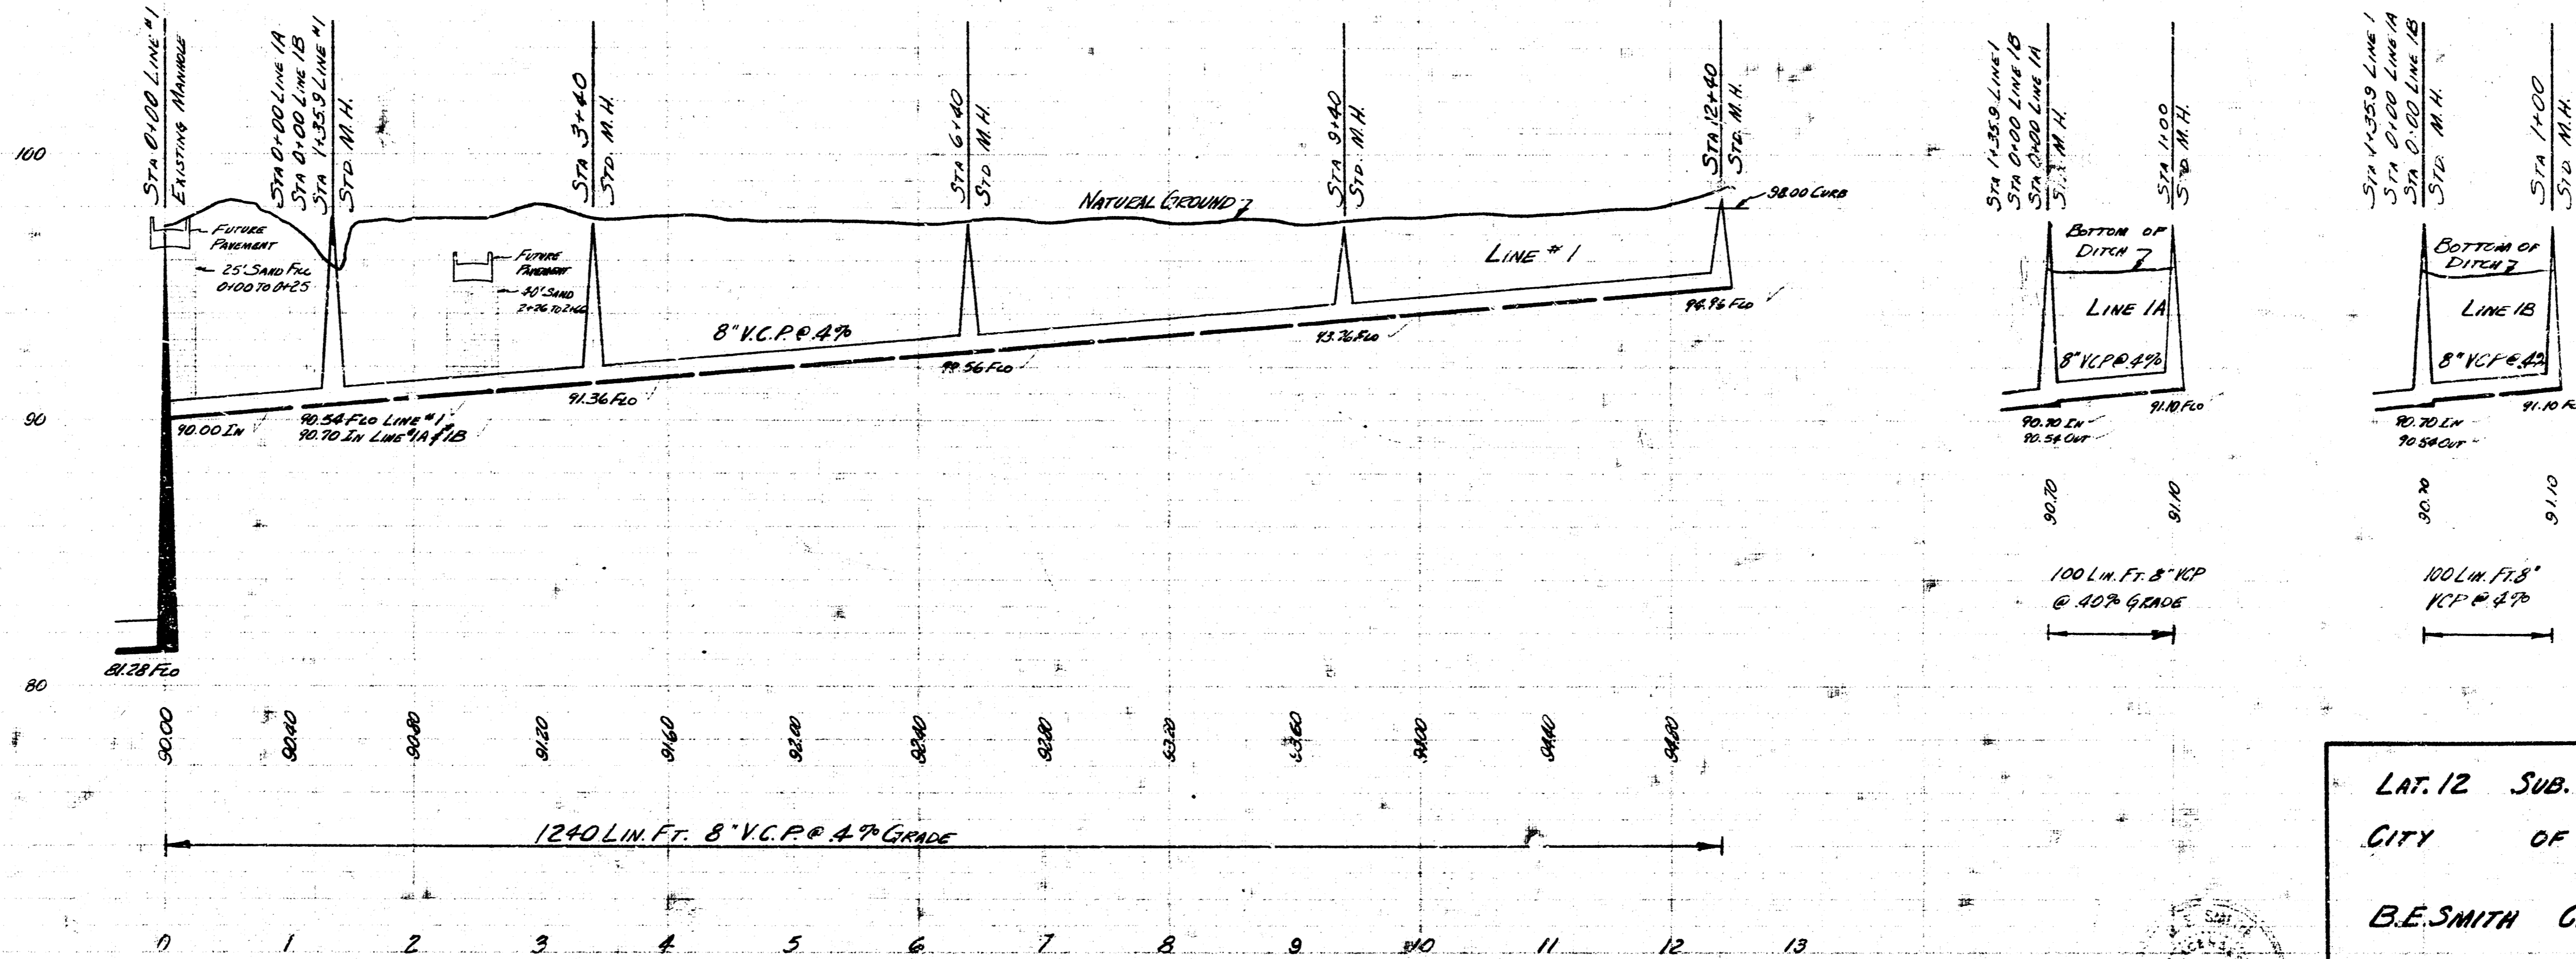


Survey I. Hanson
 Plan D. Sellers
 Checked
 Date April, 1955

B. M. 99.93 S.W. Cor. Conc. Pav. Ho. 1404 N.W. Cor. Martinsons #27th
 B. M. 98.645 S. of SENECA #27th 46' W. 1.56' W. of Barn E.

PLAN SCALE 1" = 80'
 PROFILE SCALE 1" = 80' HOR. 1" = 4' VERT.

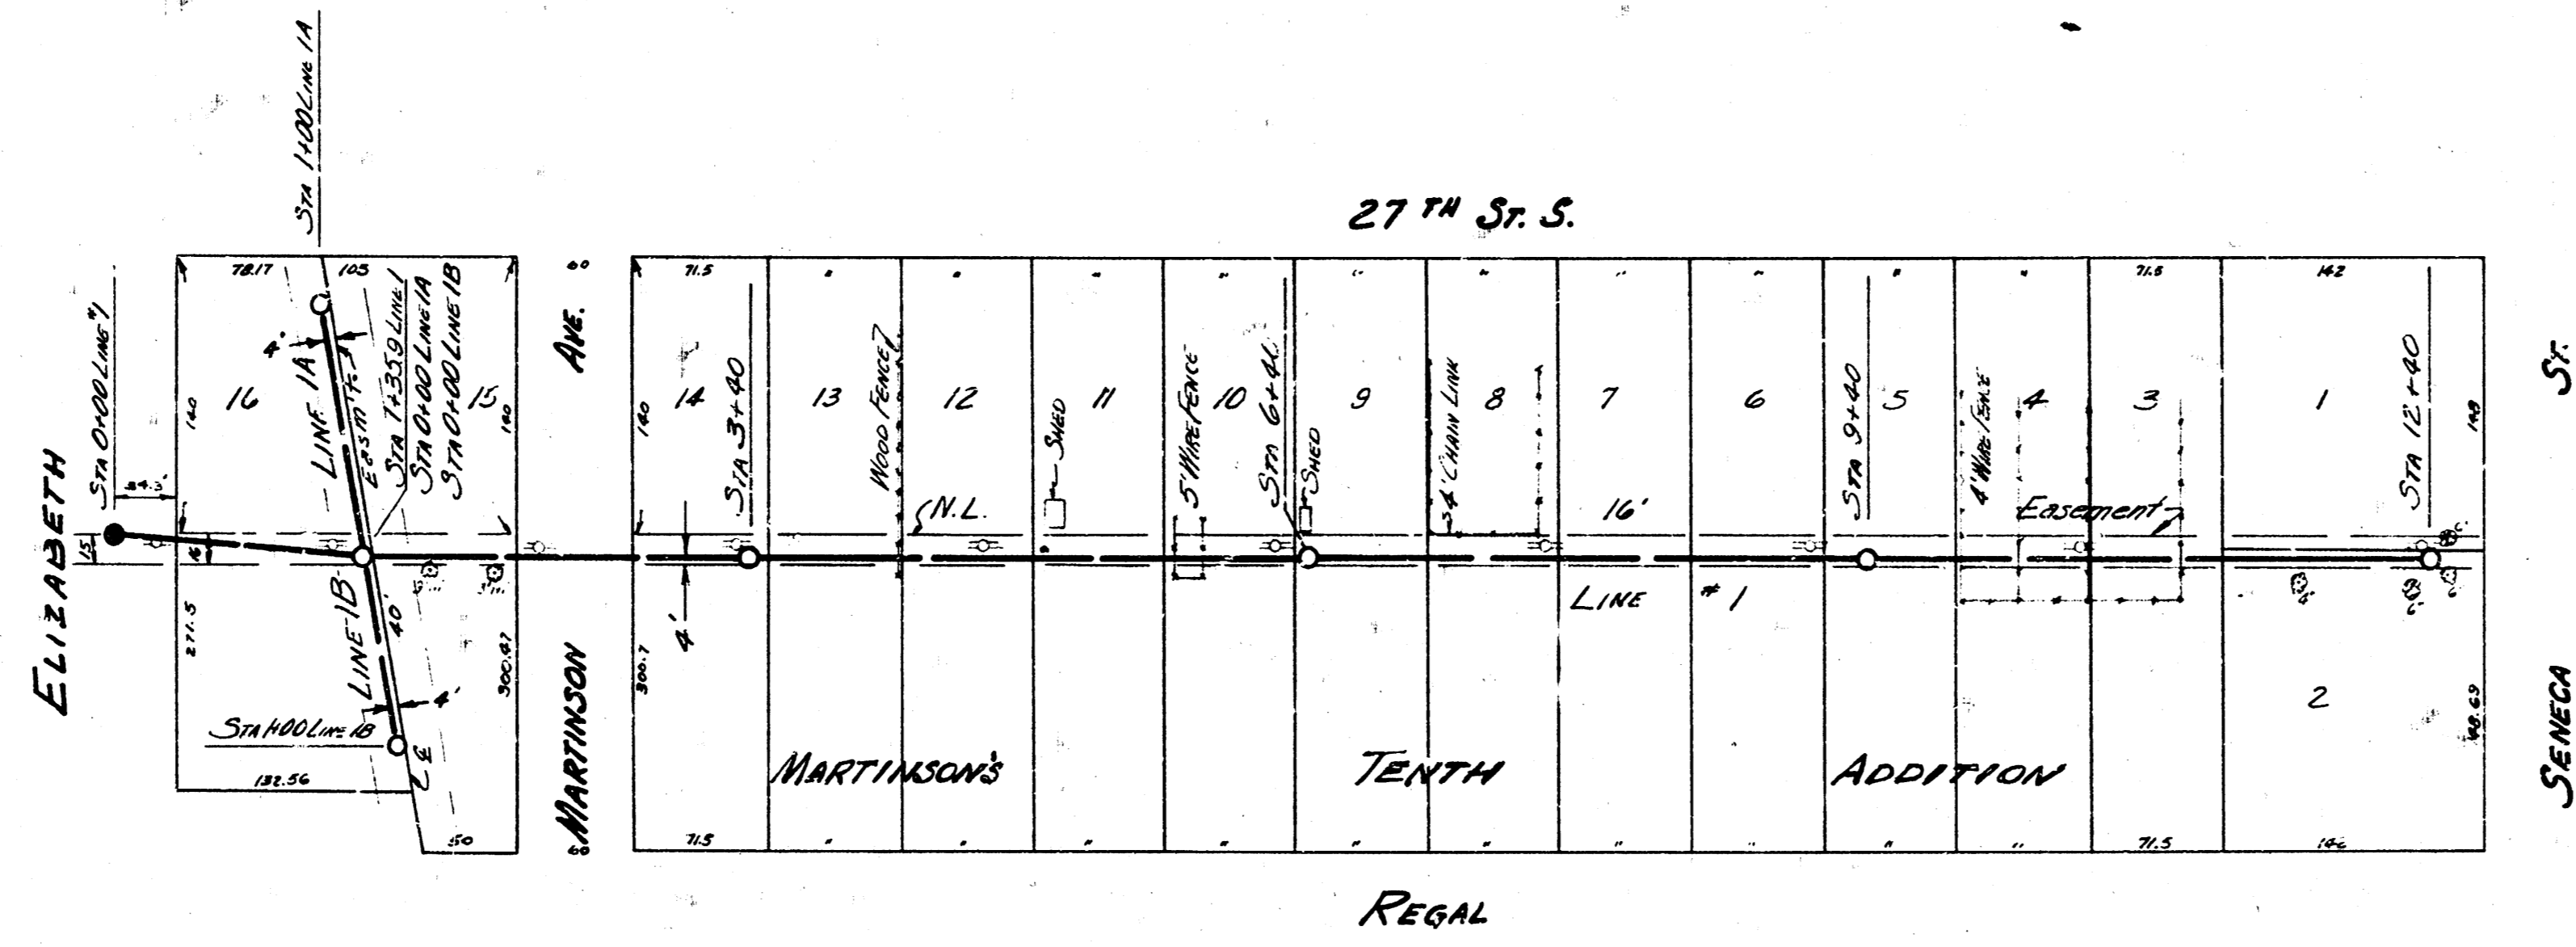

LAT. 12 SUB. 2 S. 5. 22
 CITY OF WICHITA
 B.E. SMITH CITY ENGINEER
 APRIL 1955 Proj. C25-28