

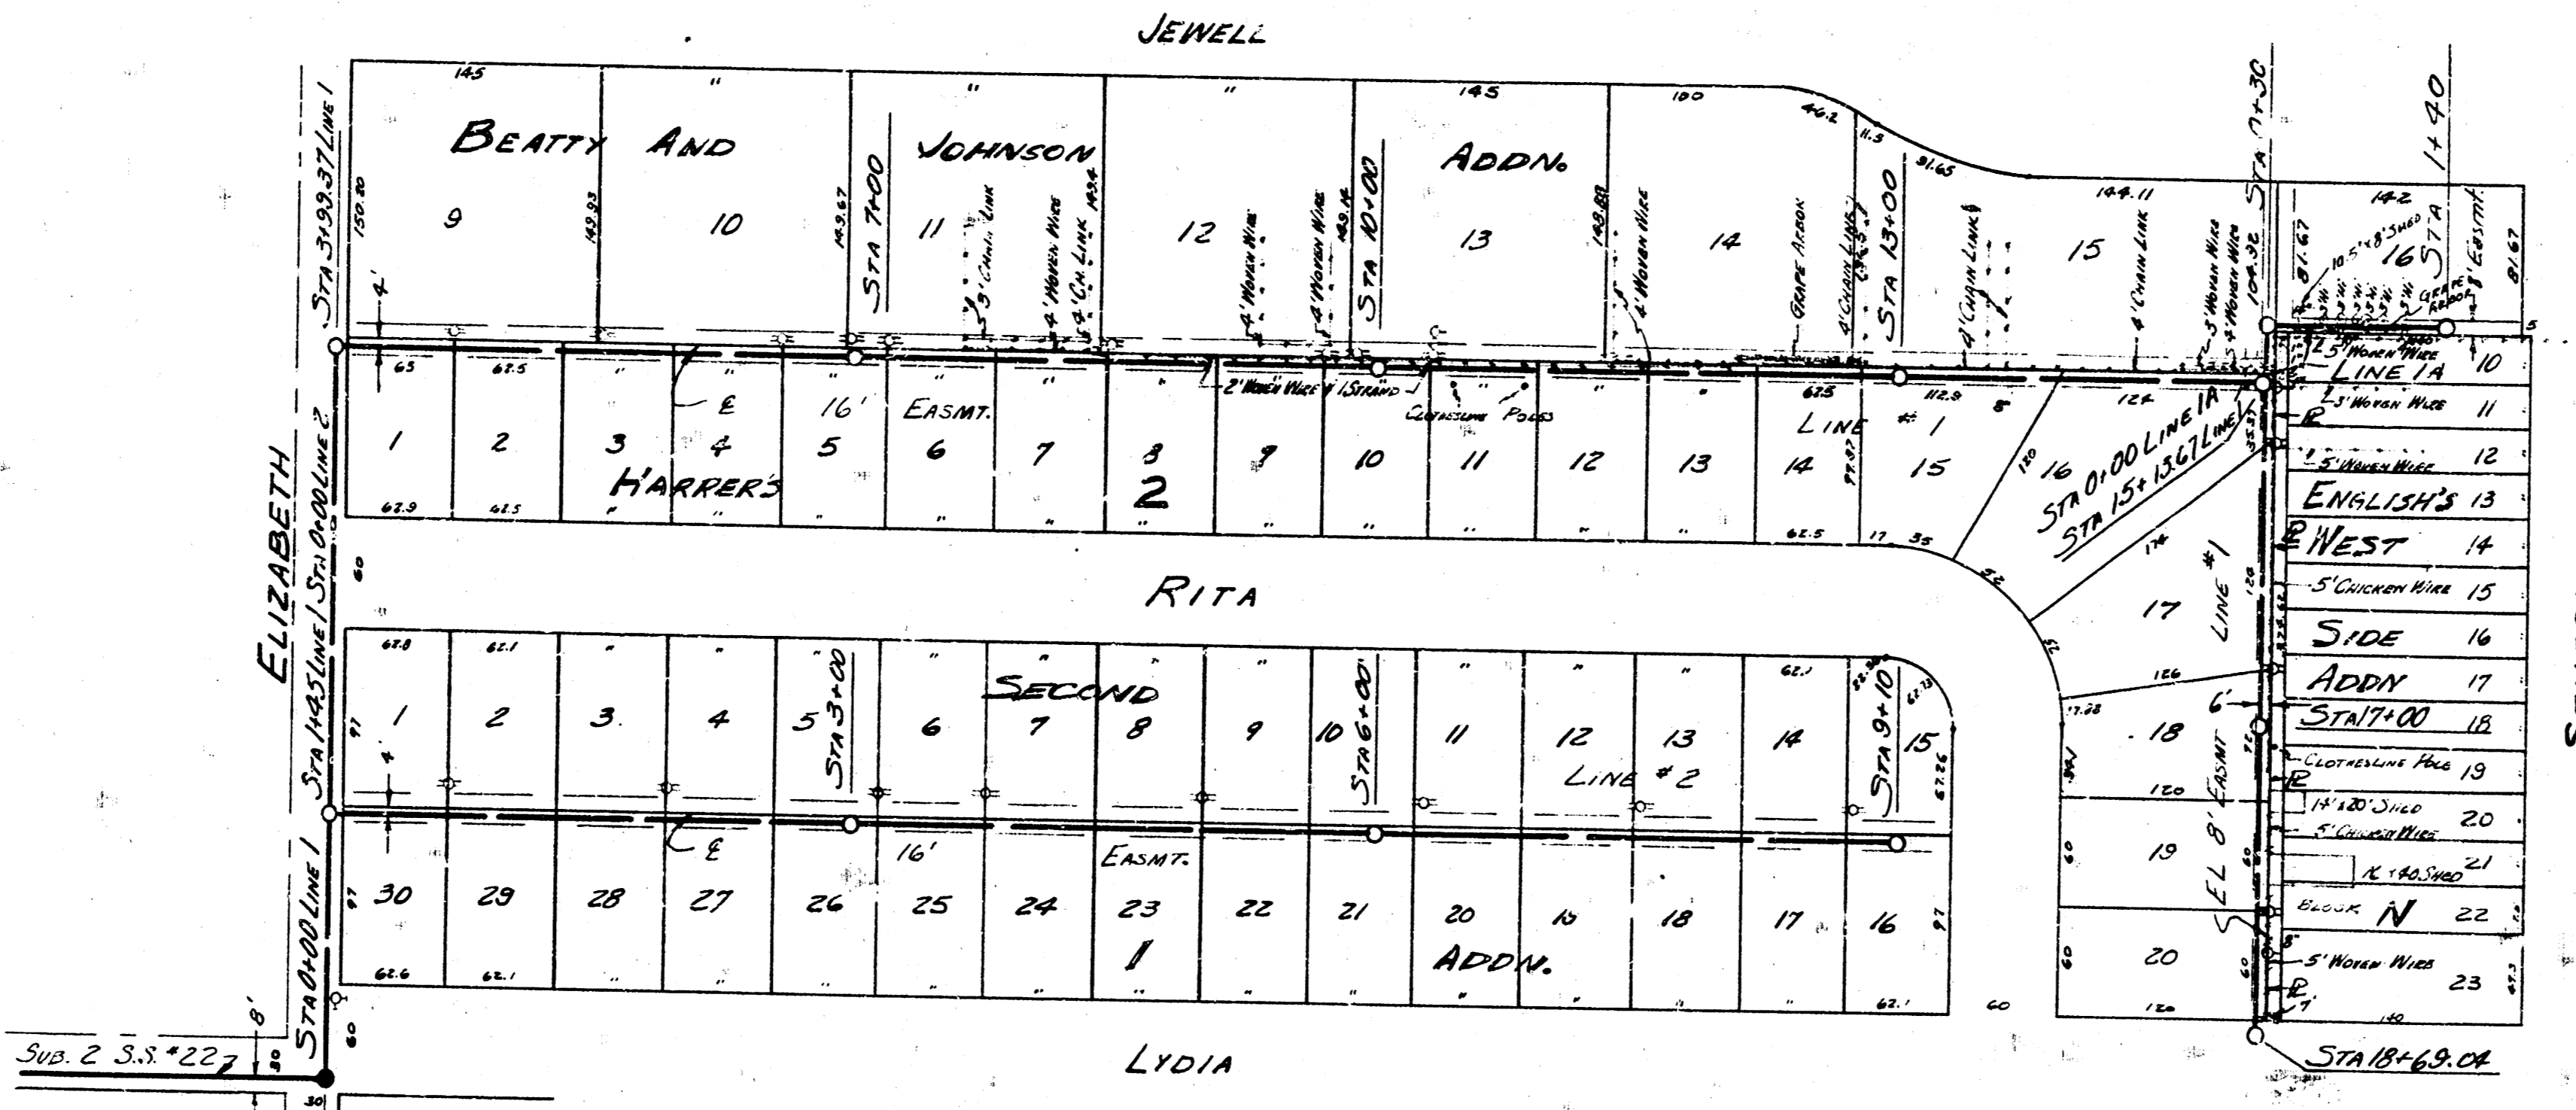


Surveyed by Hanson Johnson 11/18
 Plan by D. S. Childs
 Checked
 Date May 1955

B.M. 10349 SEC. 22, T. 15 N., R. 25 W.
 B.M. 10112 480 SPINE S.S. 22, T. 15 N., R. 25 W.

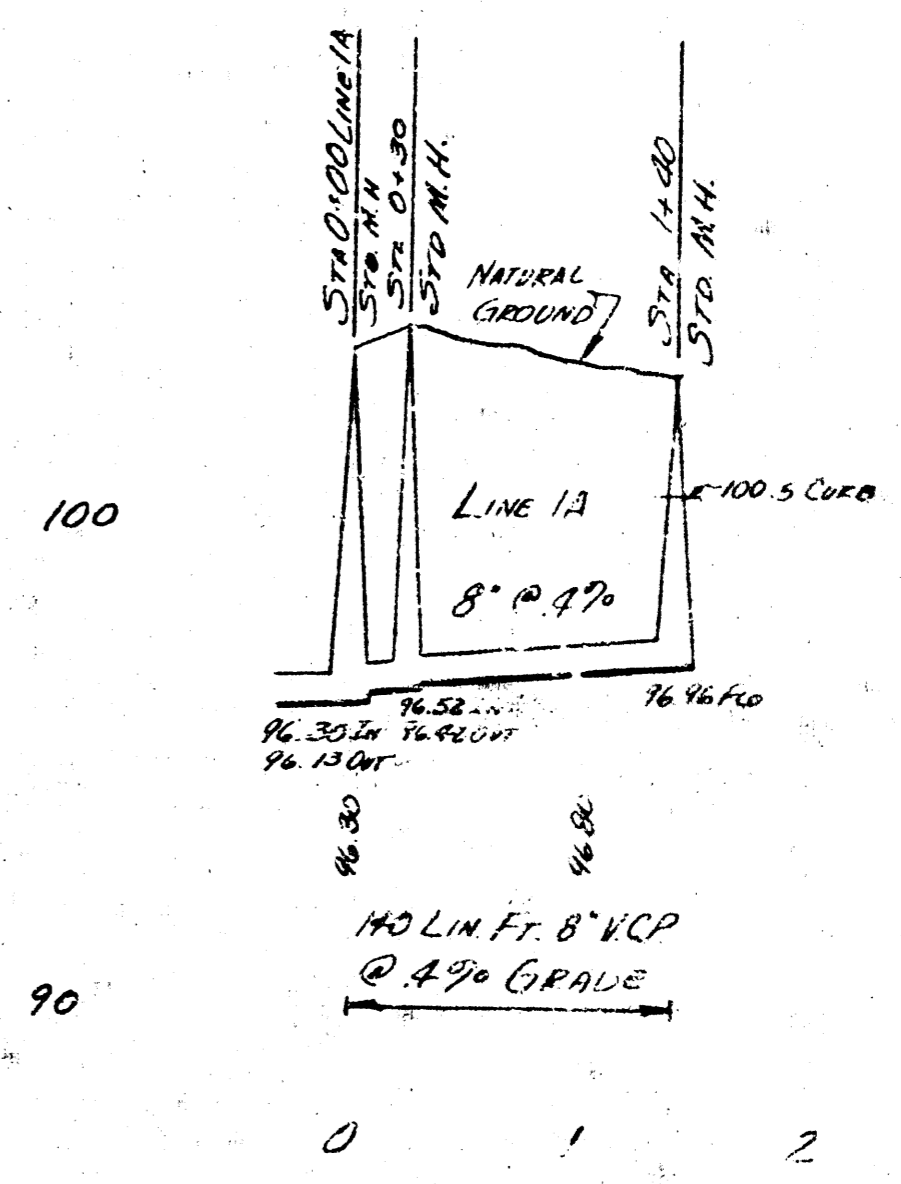

PLAN SCALE 1" = 40'
 PROFILE SCALE 1" = 40' VERT.

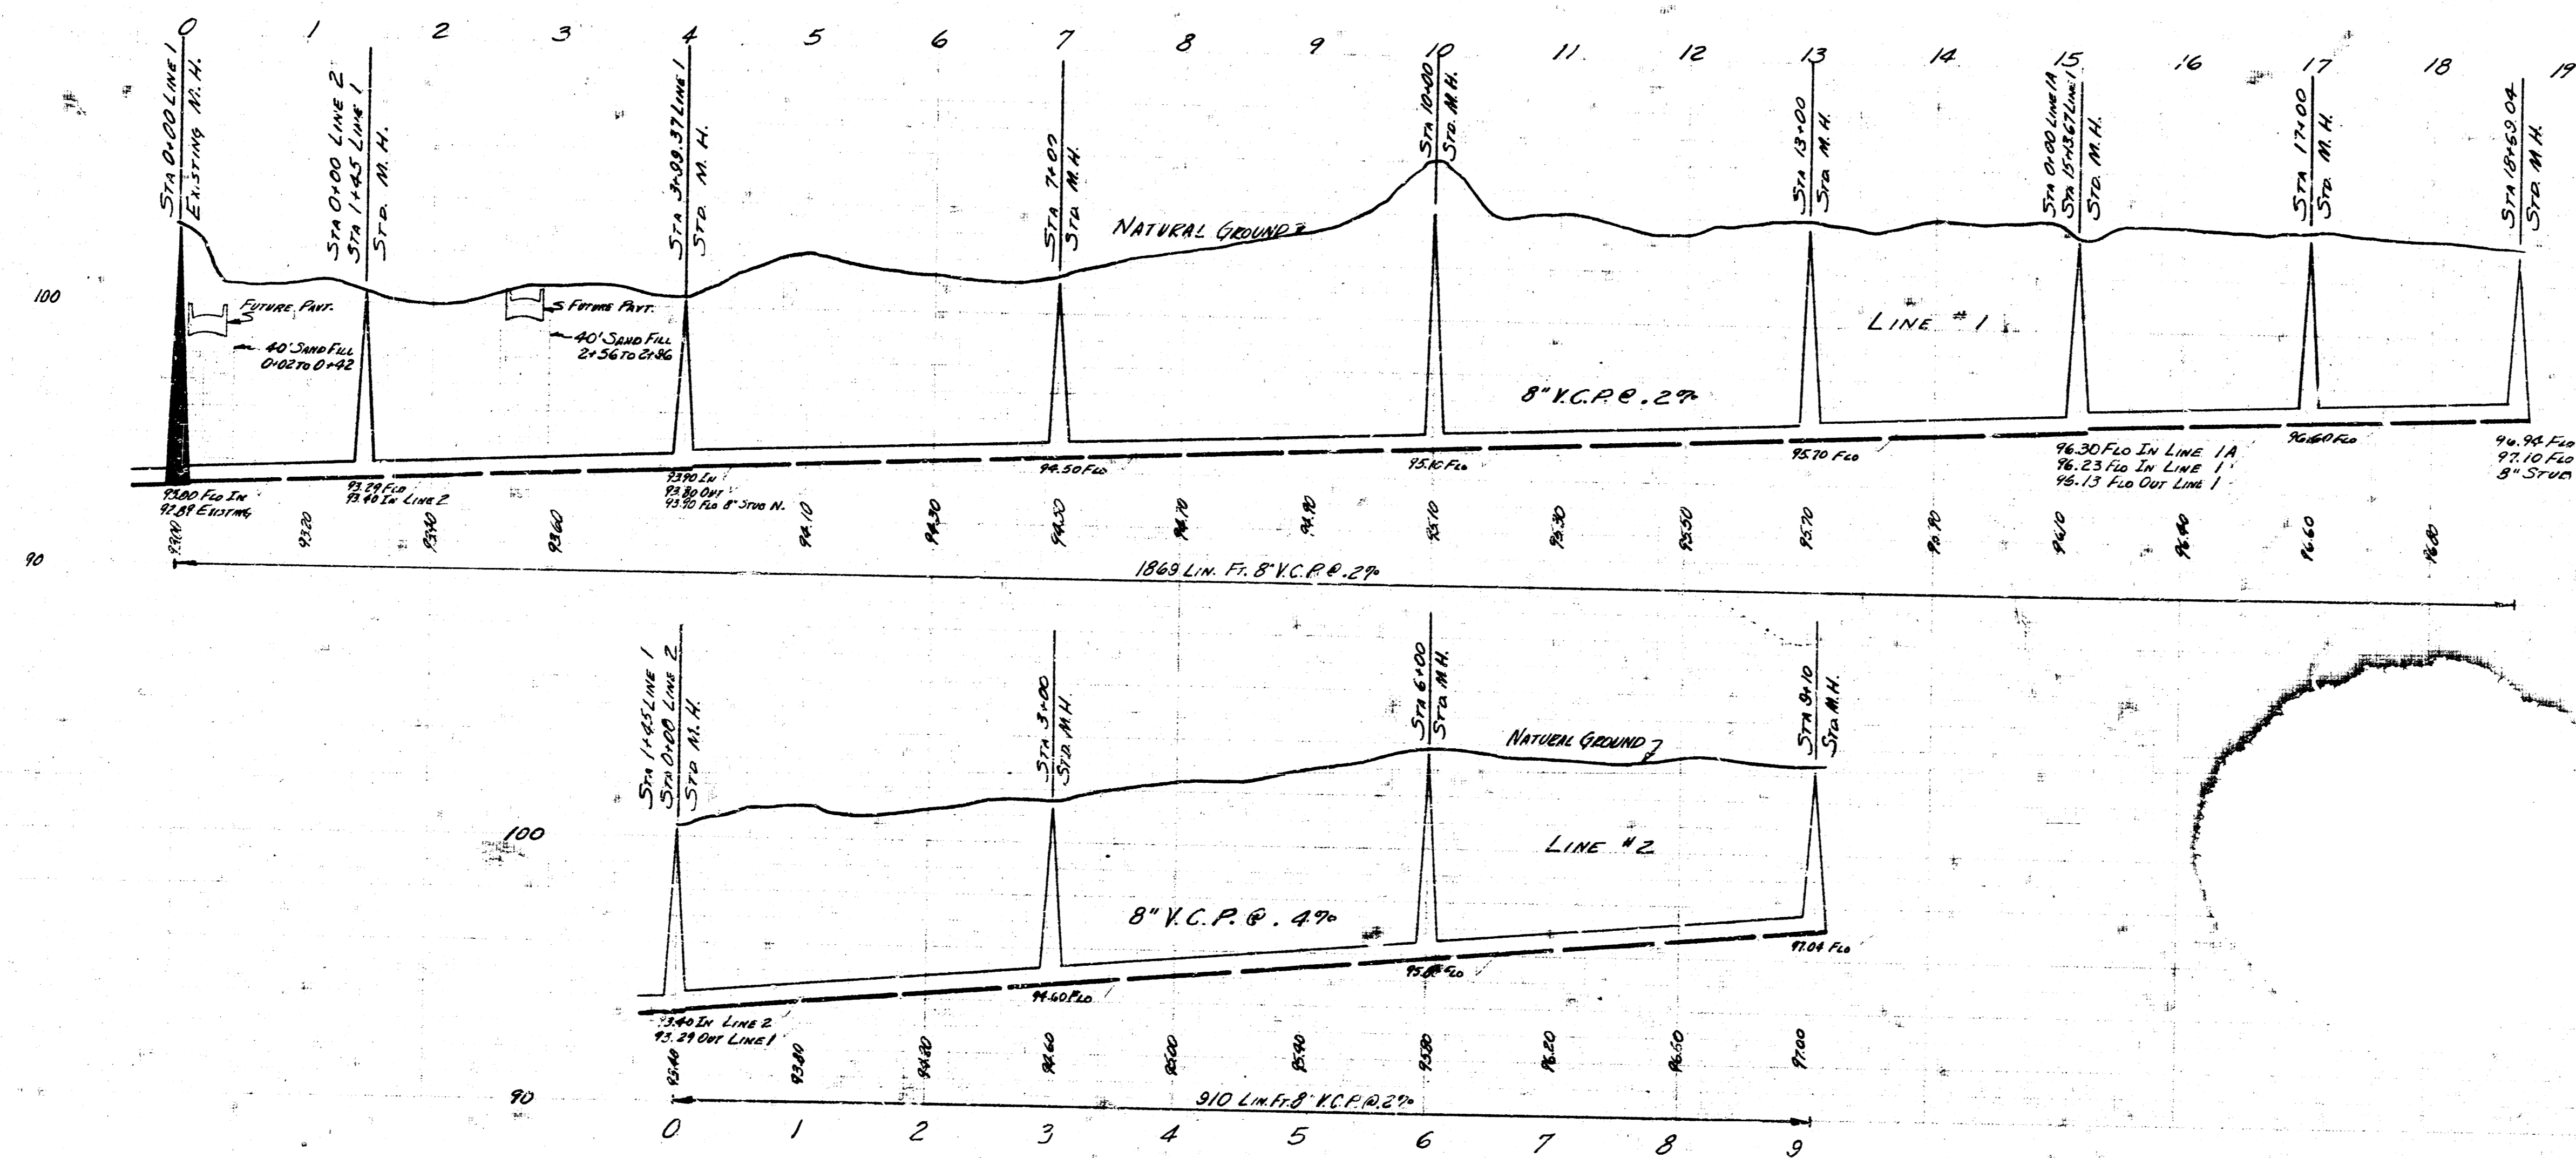

LAT. 15 SUB. 2 S.S. 22
 CITY OF NICHITA
 BESMITH CITY ENGINEER
 MAY 1955 PROJ. NO. C25-35

