



Survey By: Hanson, Book 14 10
 Drawn By: T. Demery
 Checked By:
 Date: 1956

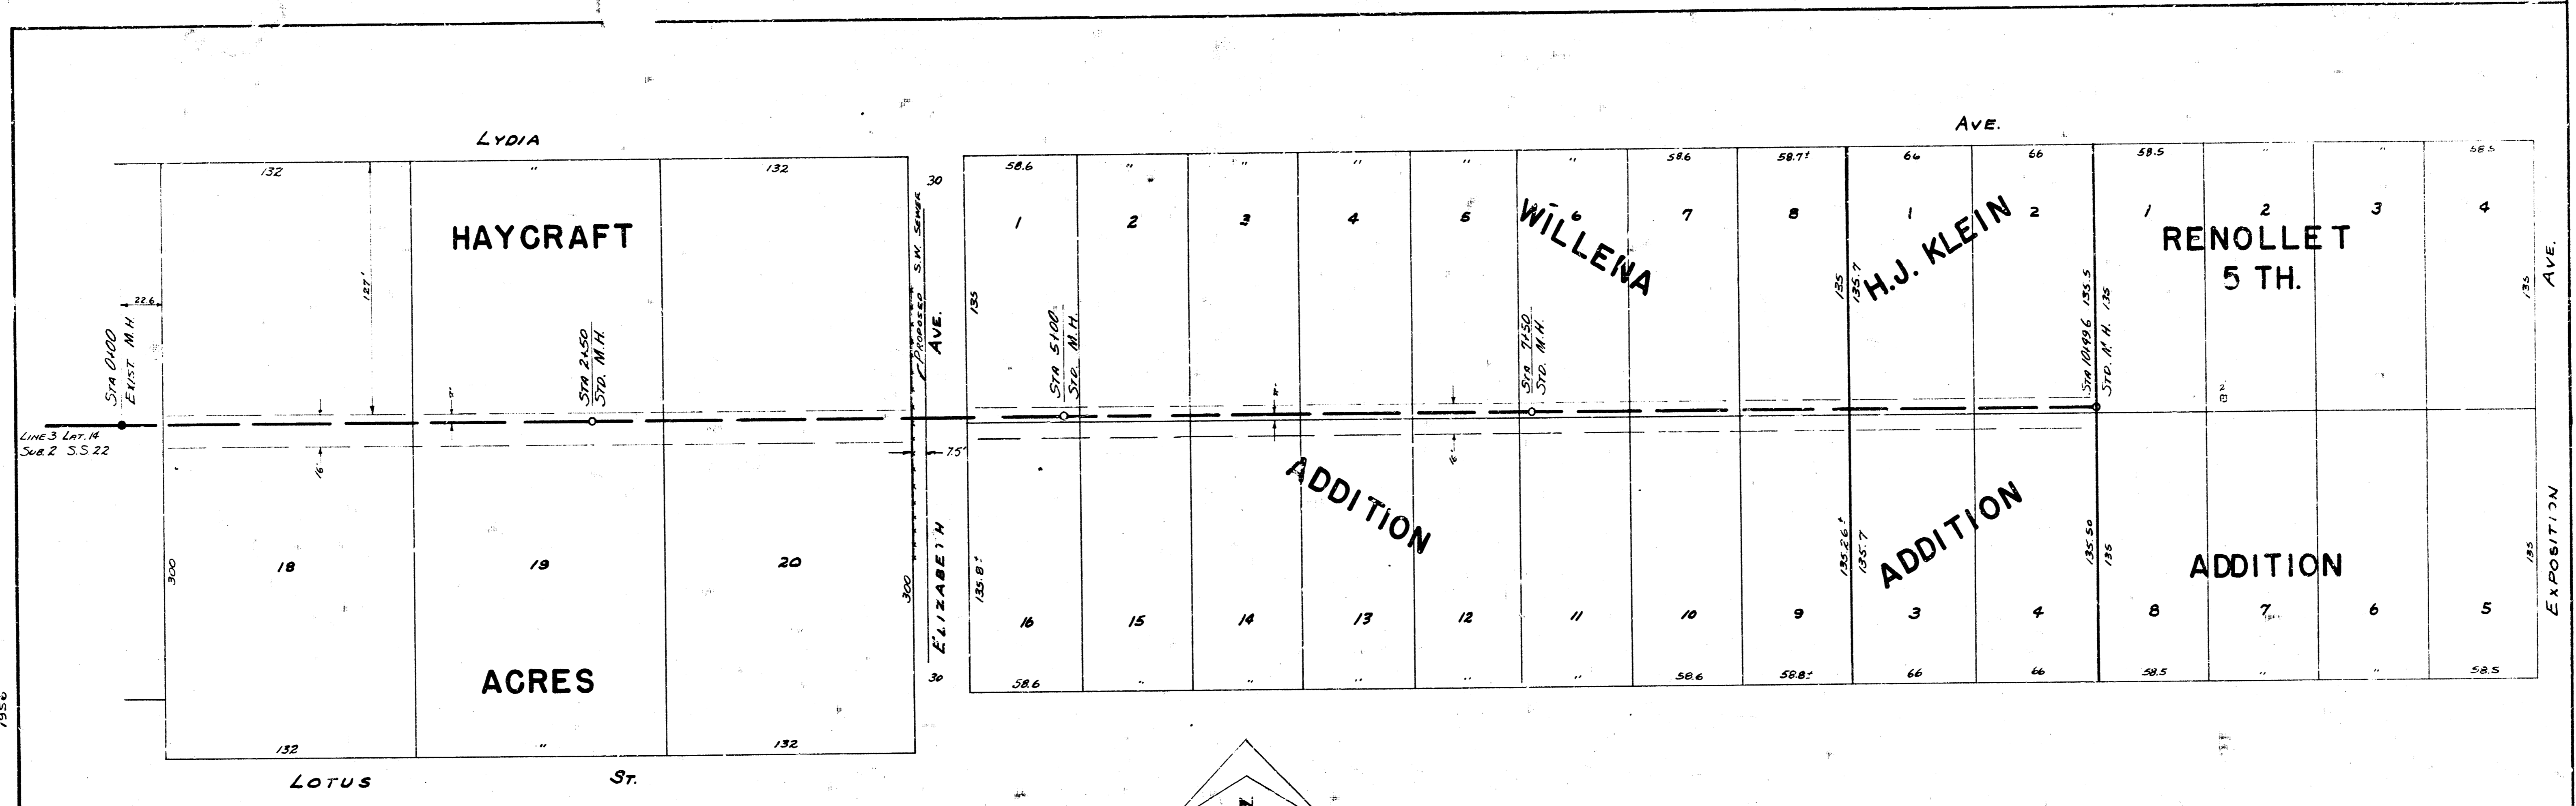

B.M. 101.942 STAN. GLENN & PANNER 6' W x 2' S.D. S.W. COR.

PLAN SCALE 1"=40'
 PROFILE SCALE 1"=40' HOR, 1"=4' VERTICAL

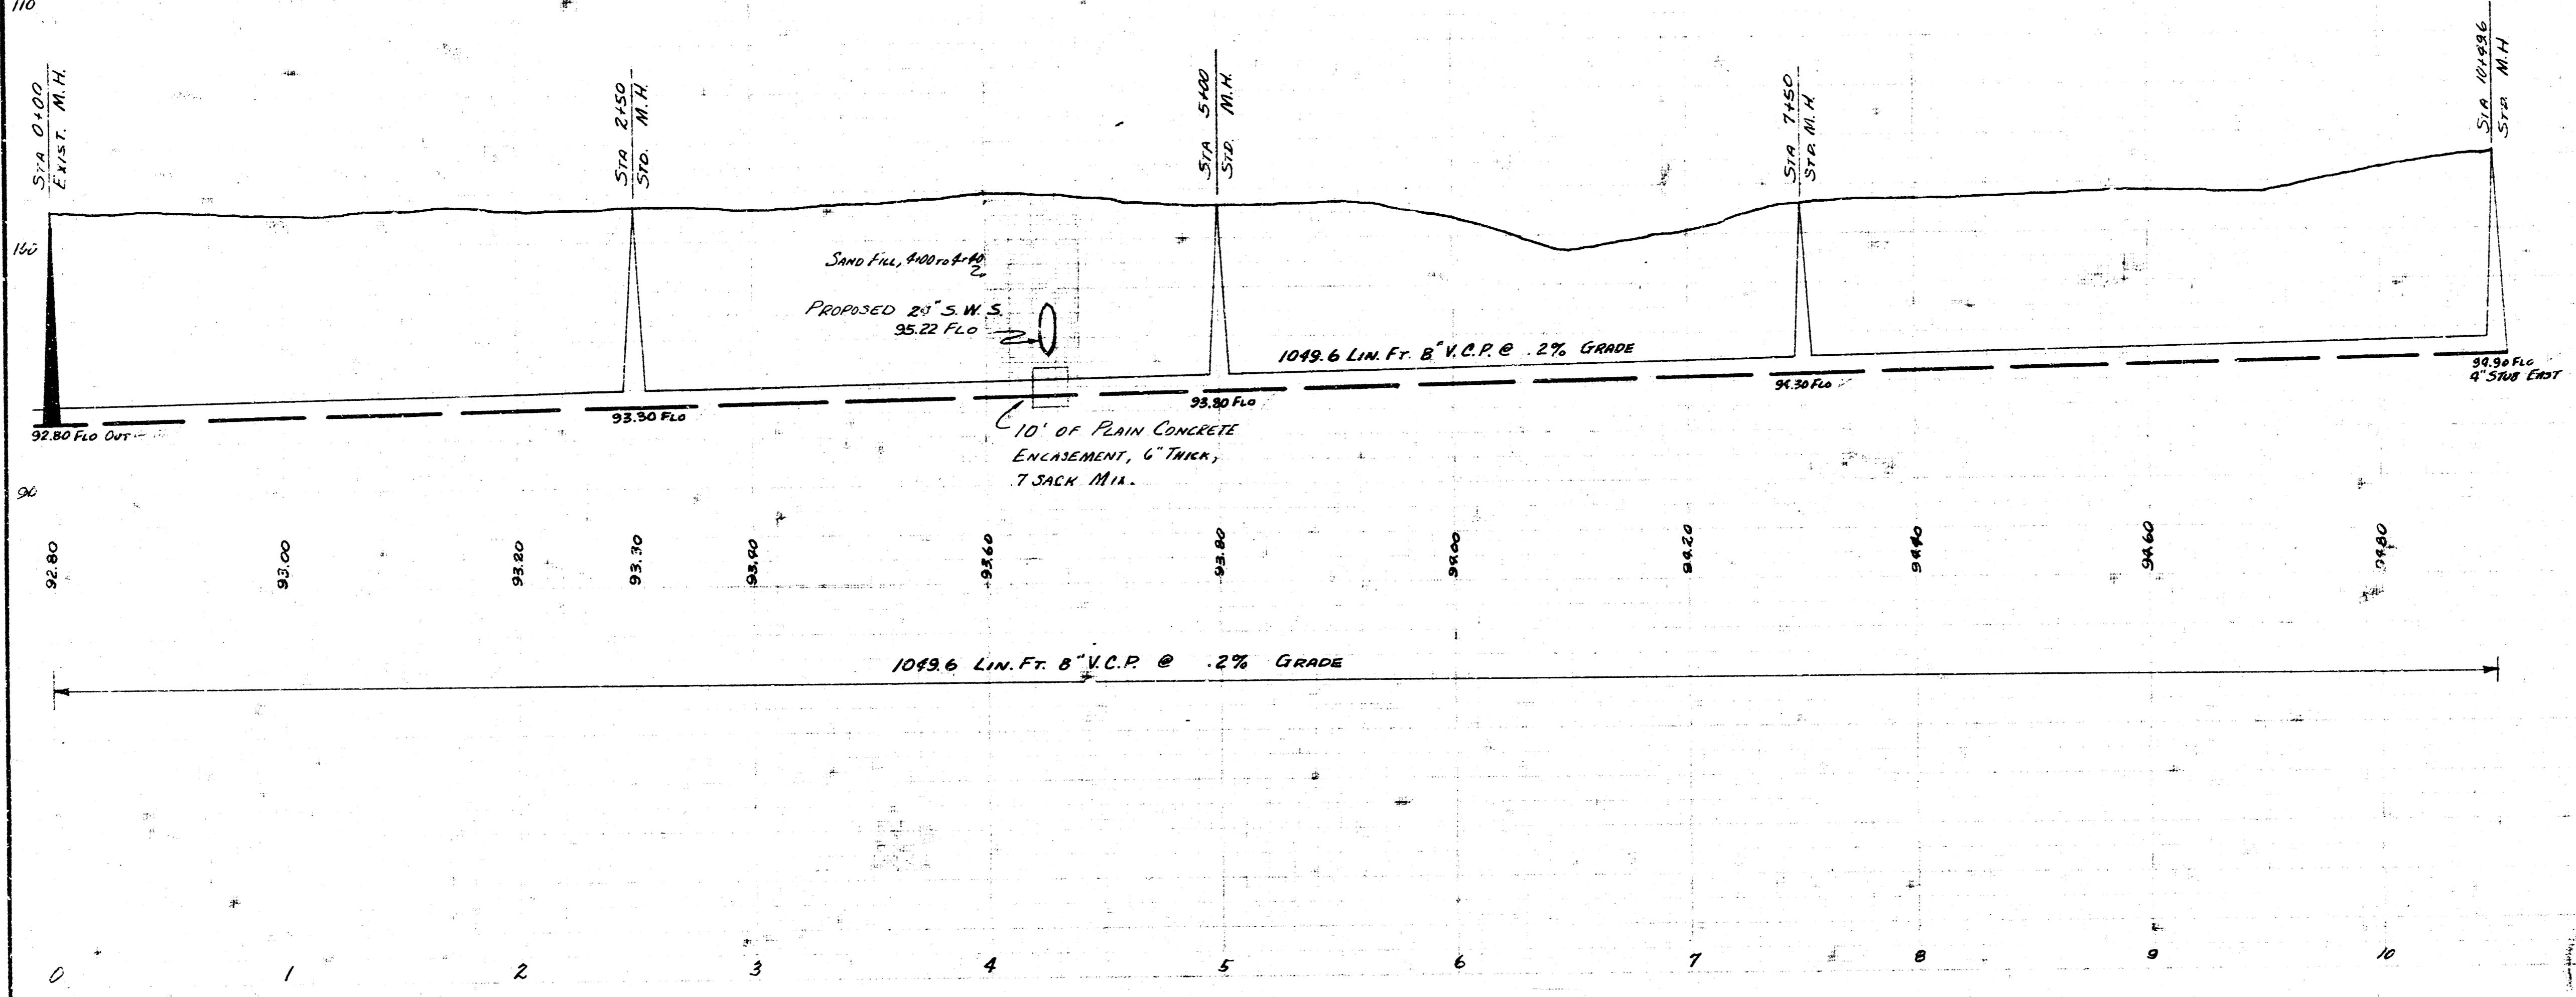

LAT. 16 SUB. 2 SAN SEWER 22
 CITY OF WICHITA KANSAS
 B.E. SMITH CITY ENGINEER.
 MARCH 1956 PROJ. NO C25-38