





LOCATION MAP
 LAT. 18 SUB. 2 SAN. SEWER 22
 CITY OF WICHITA
 B.E. SMITH CITY ENGINEER PROJ. C25-46

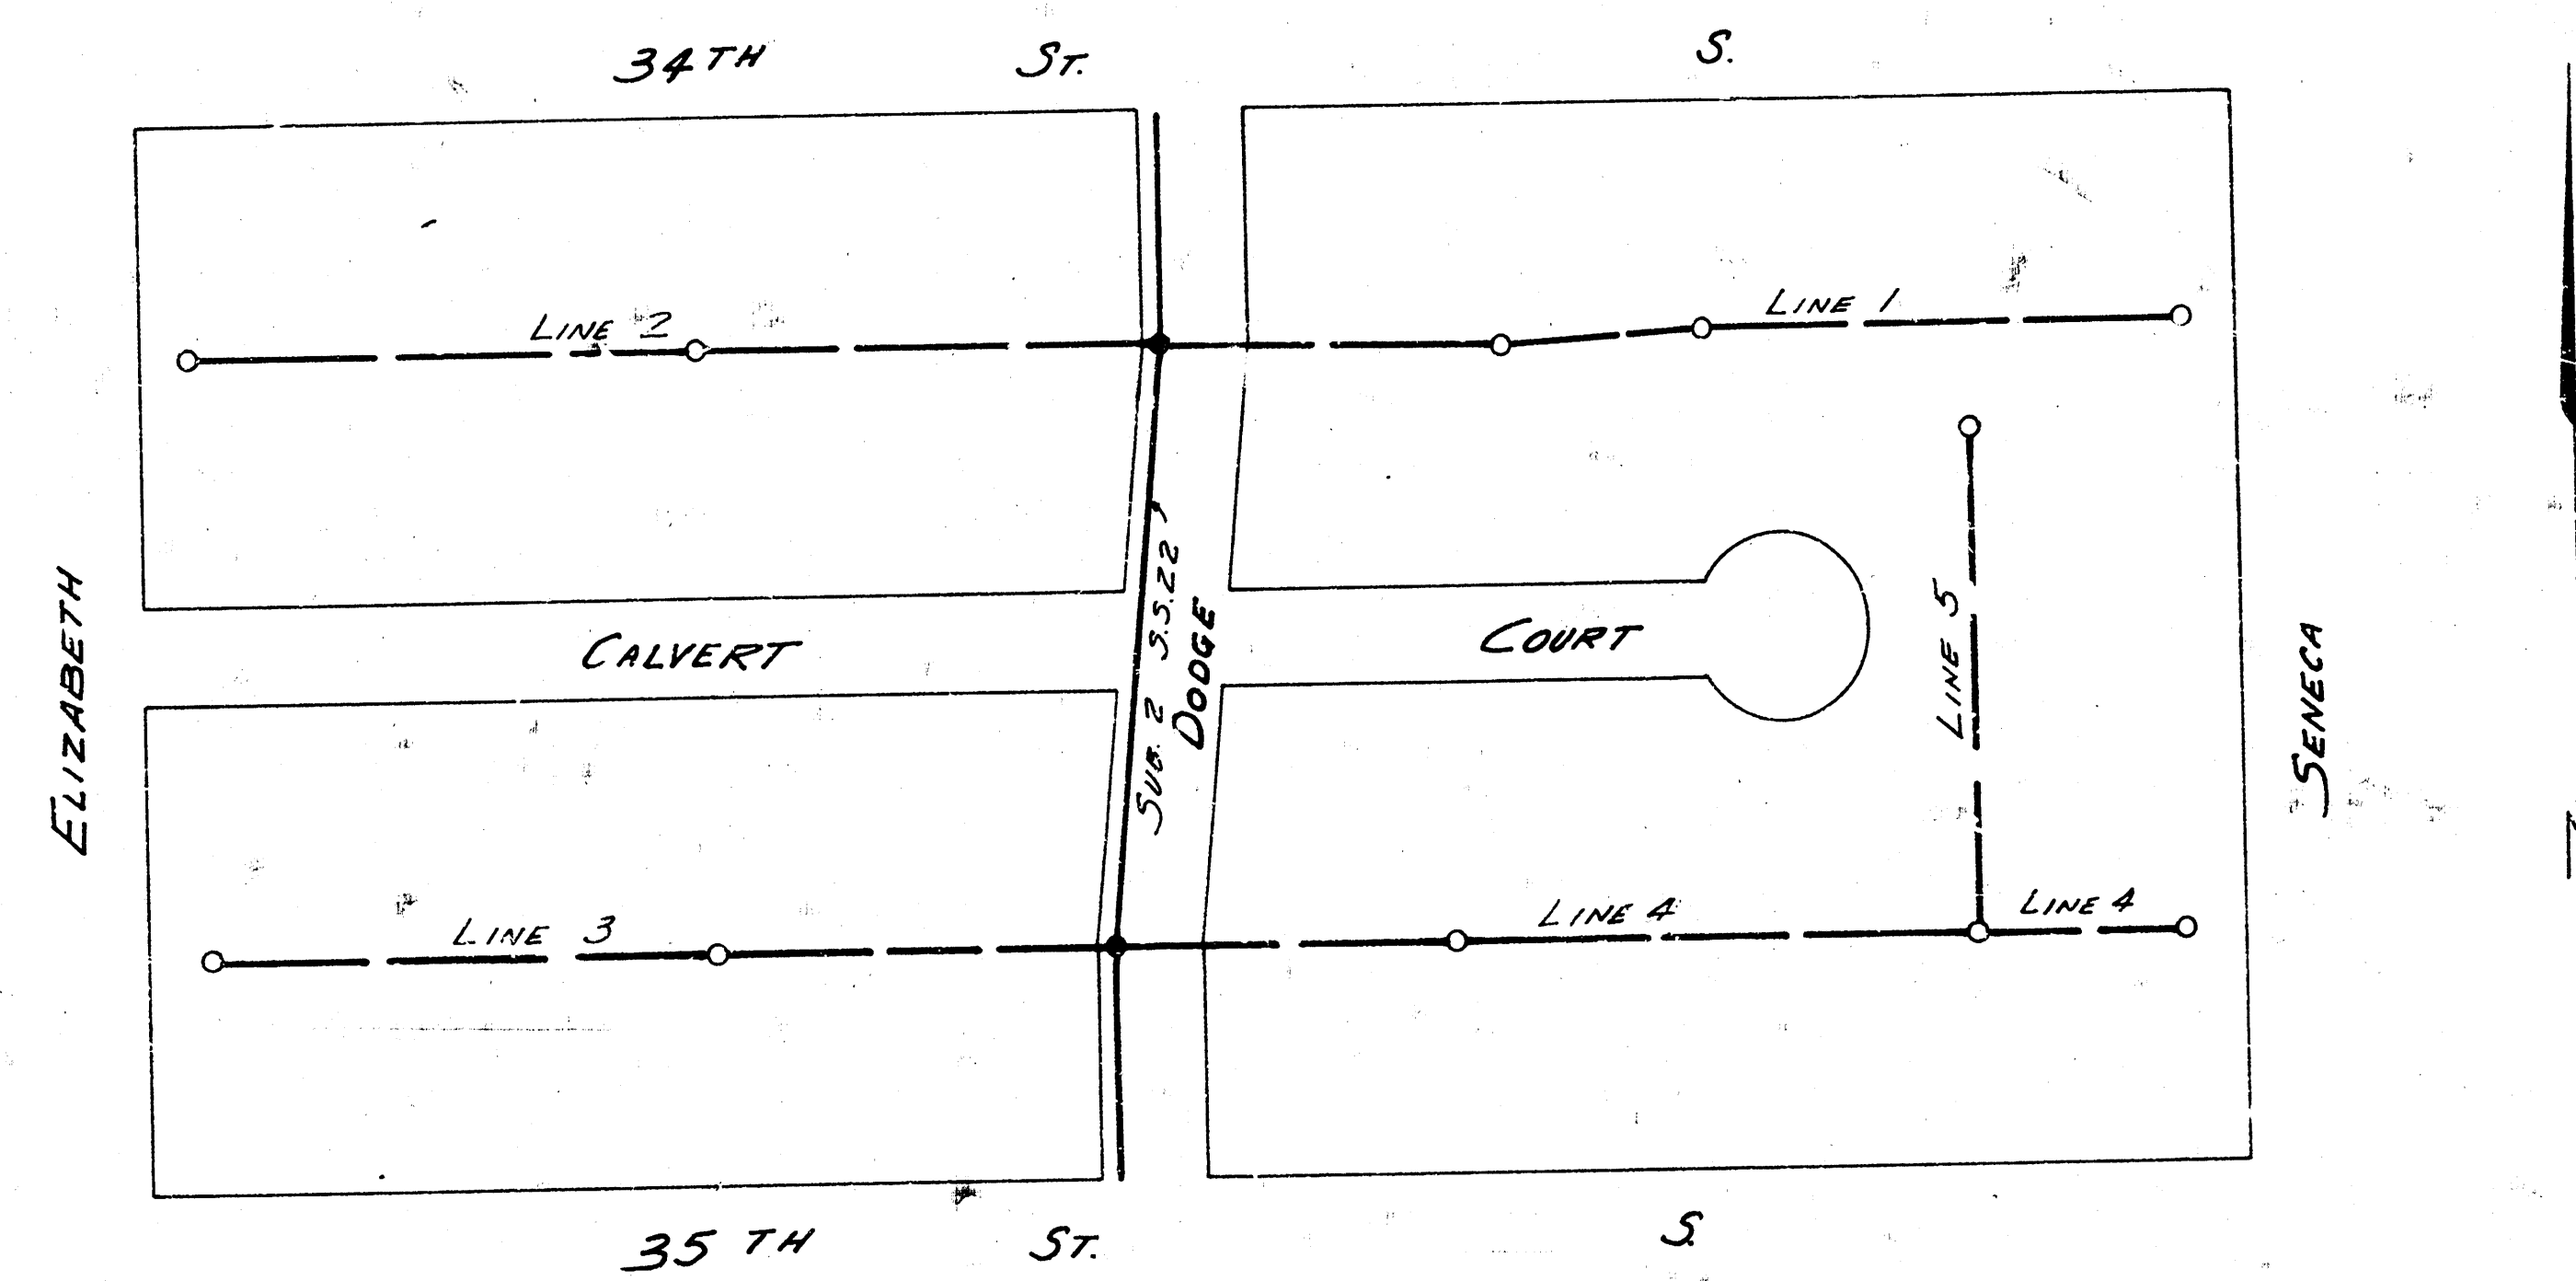




Survey Line Range Notation 14-12 14-22
 Plan Deny Siler
 Checked
 Date

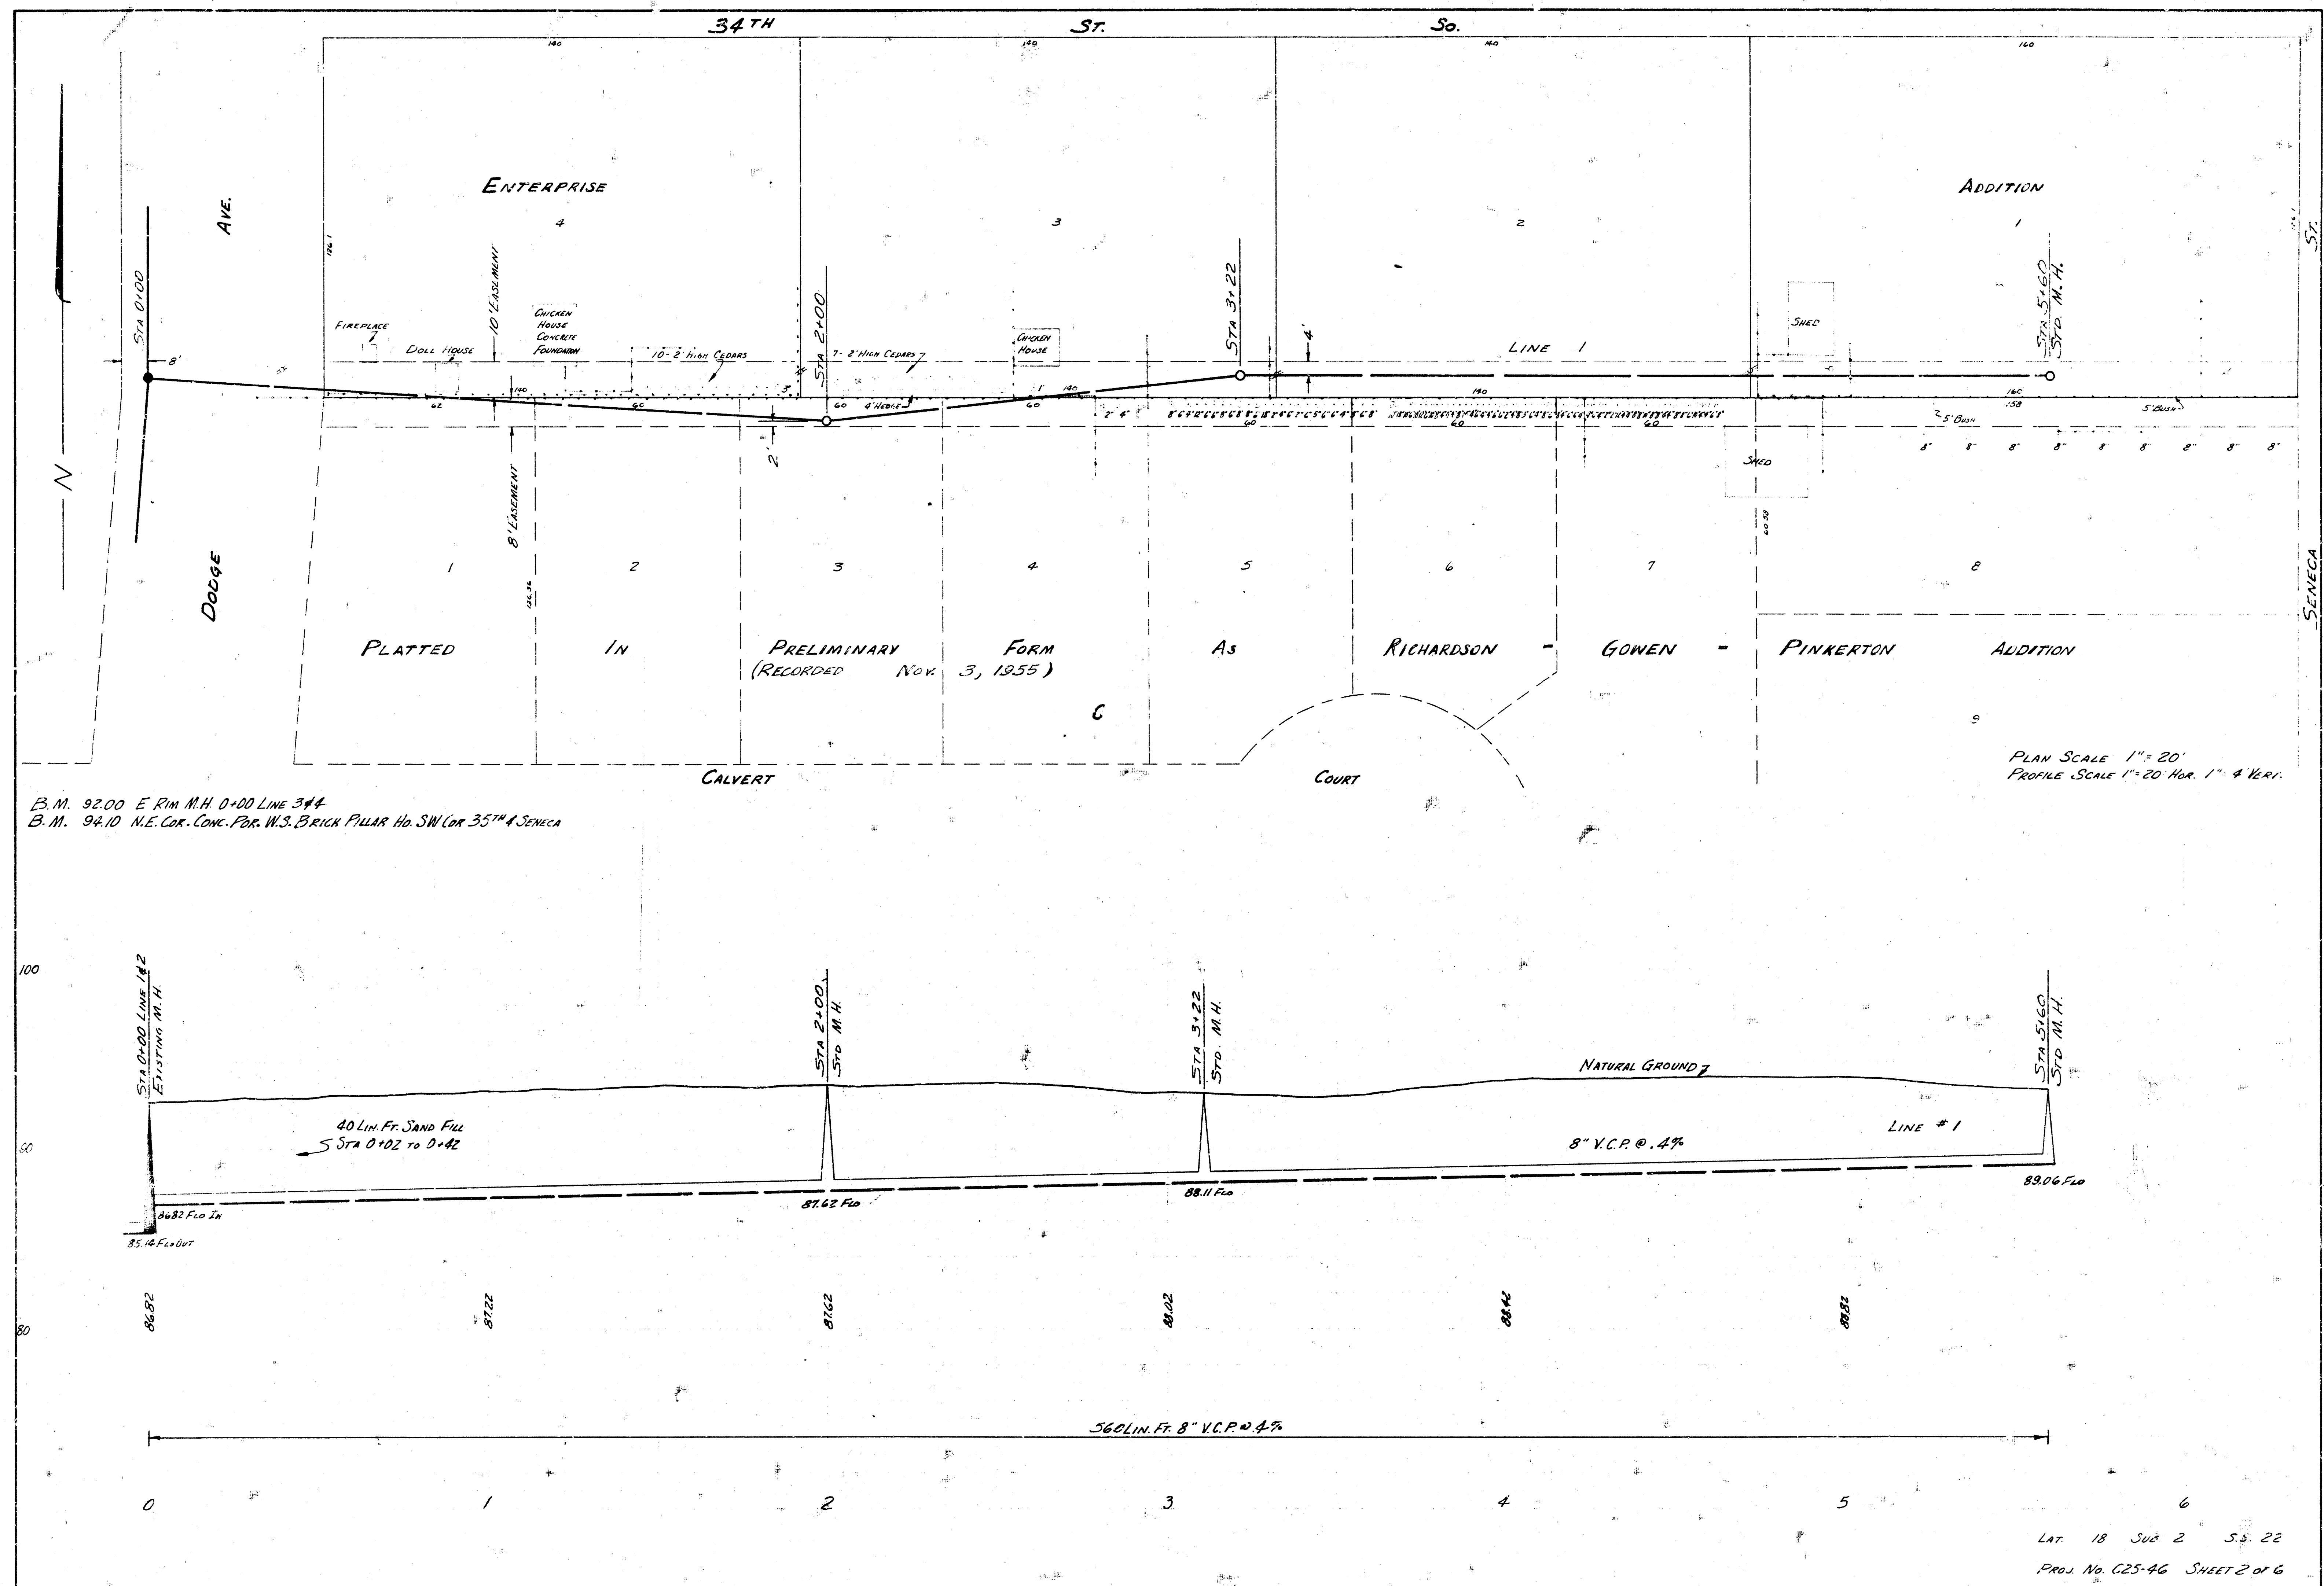

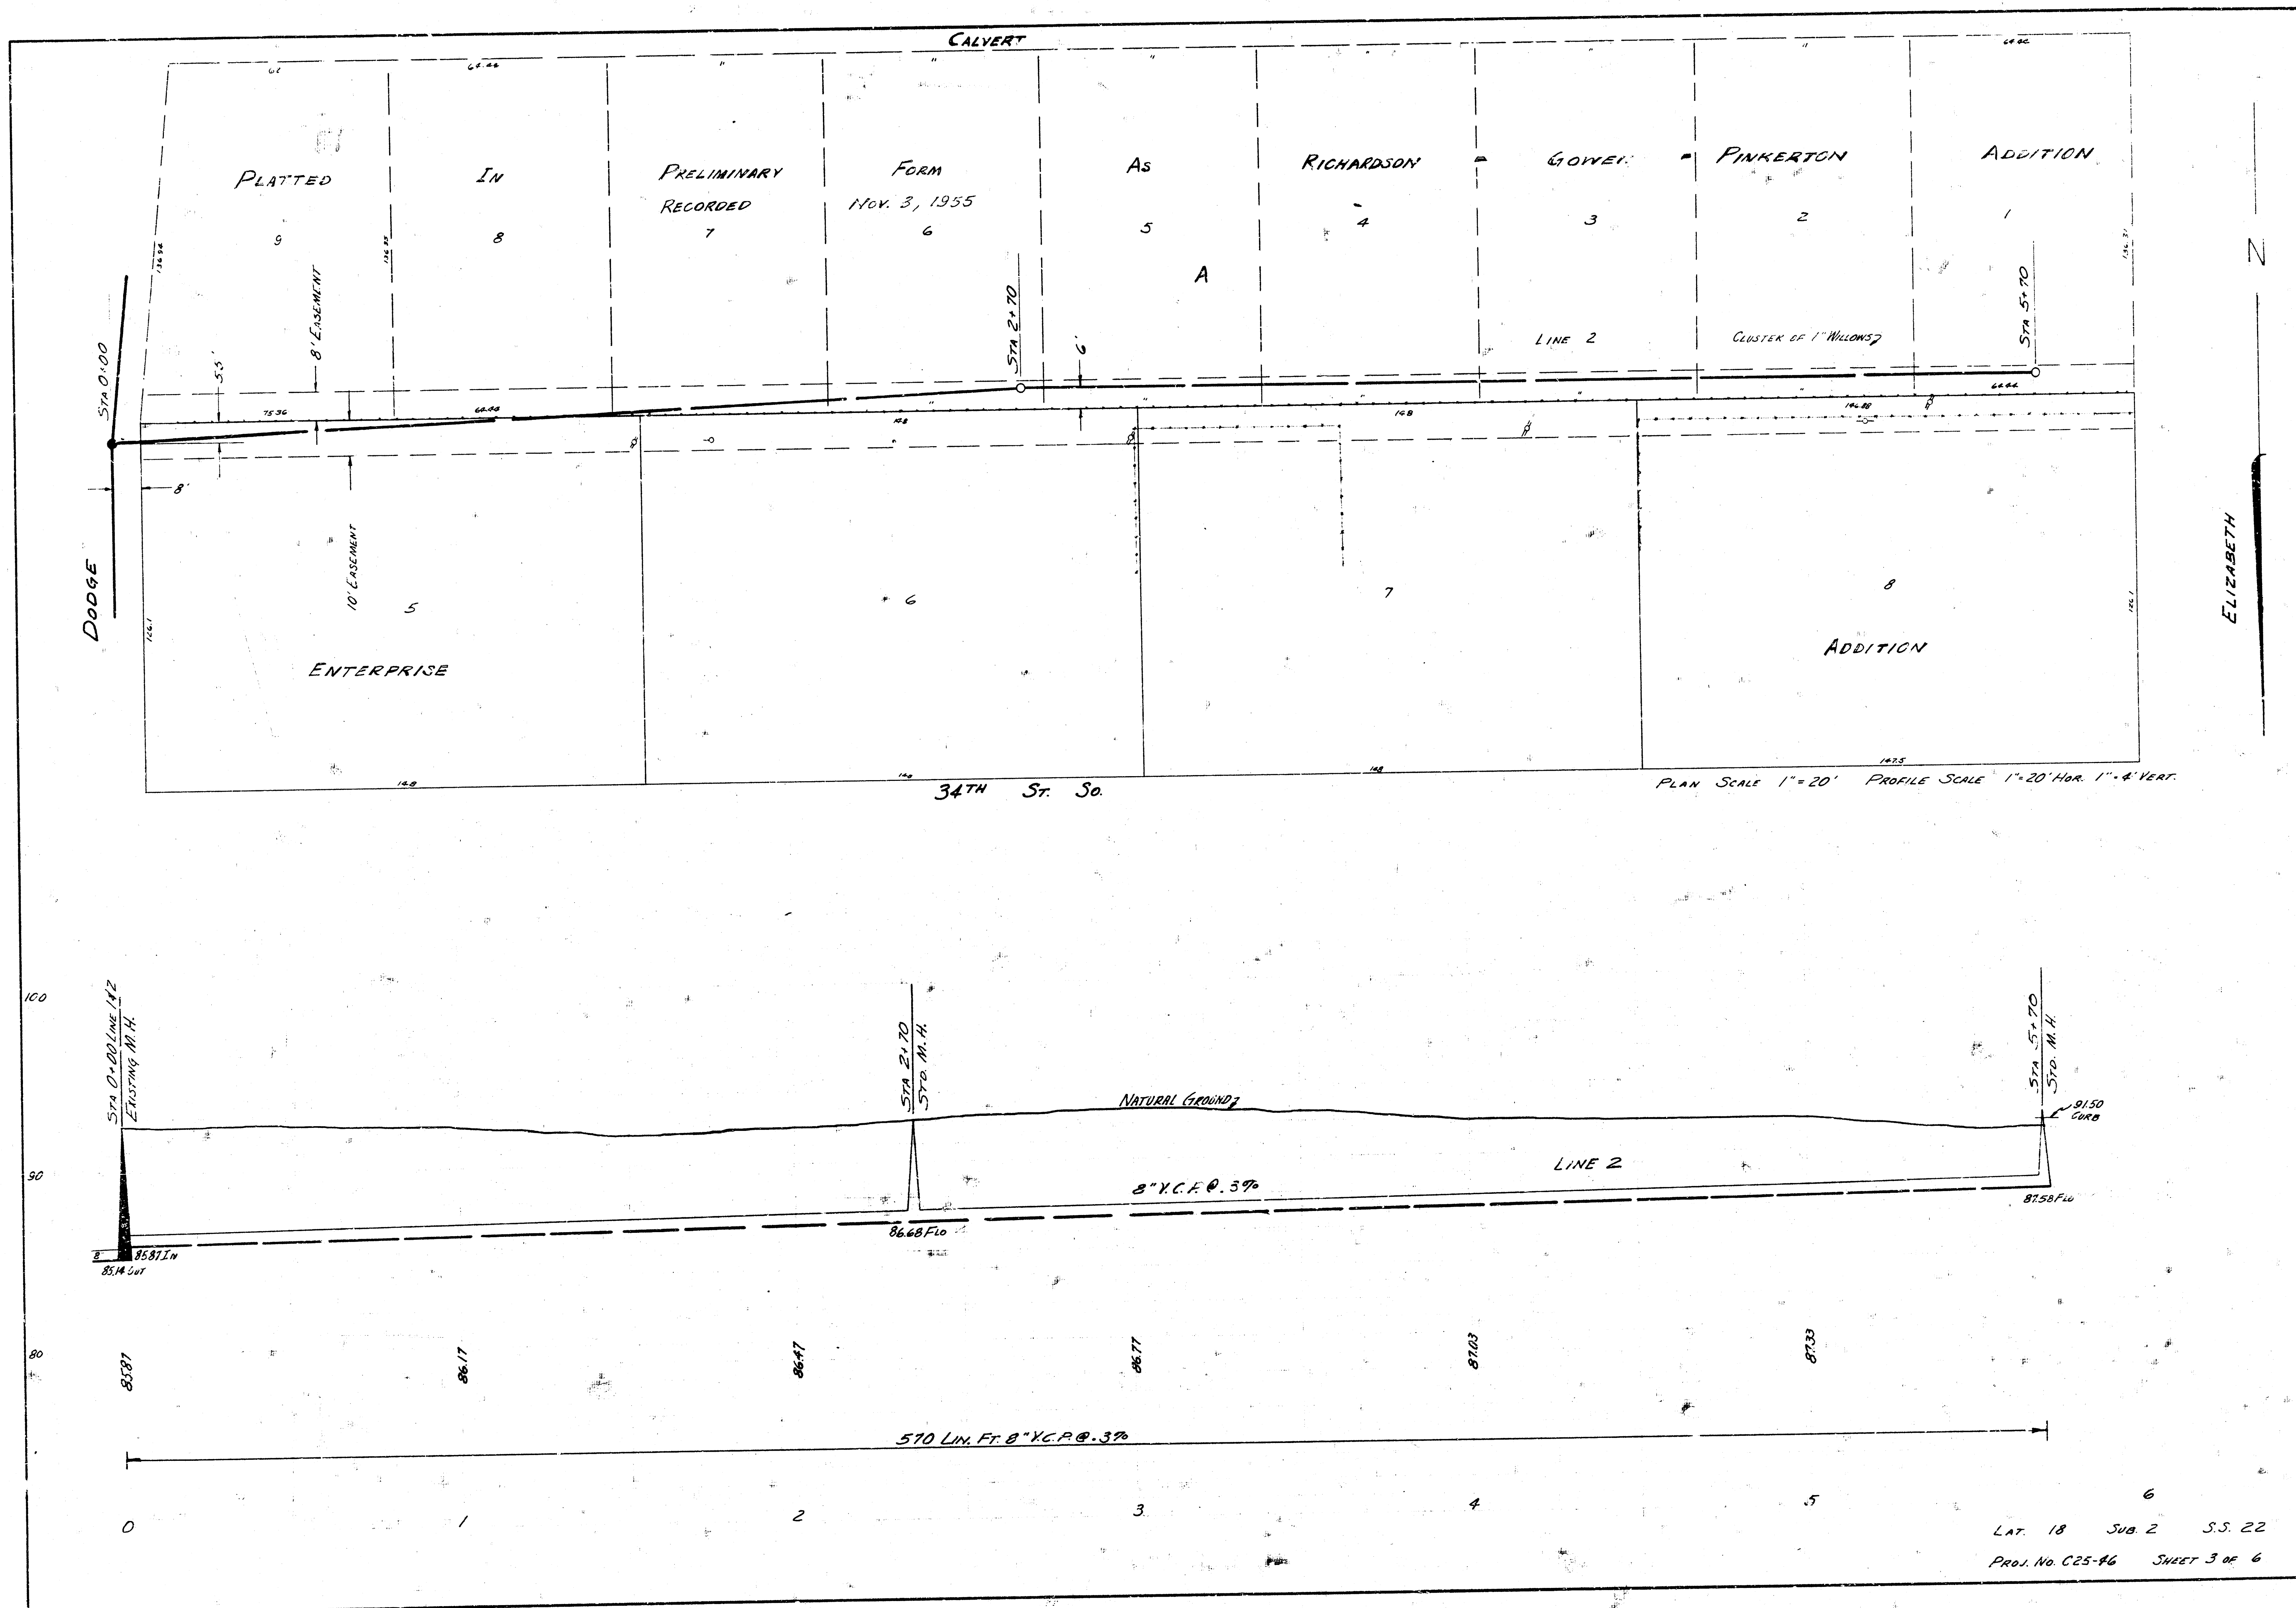

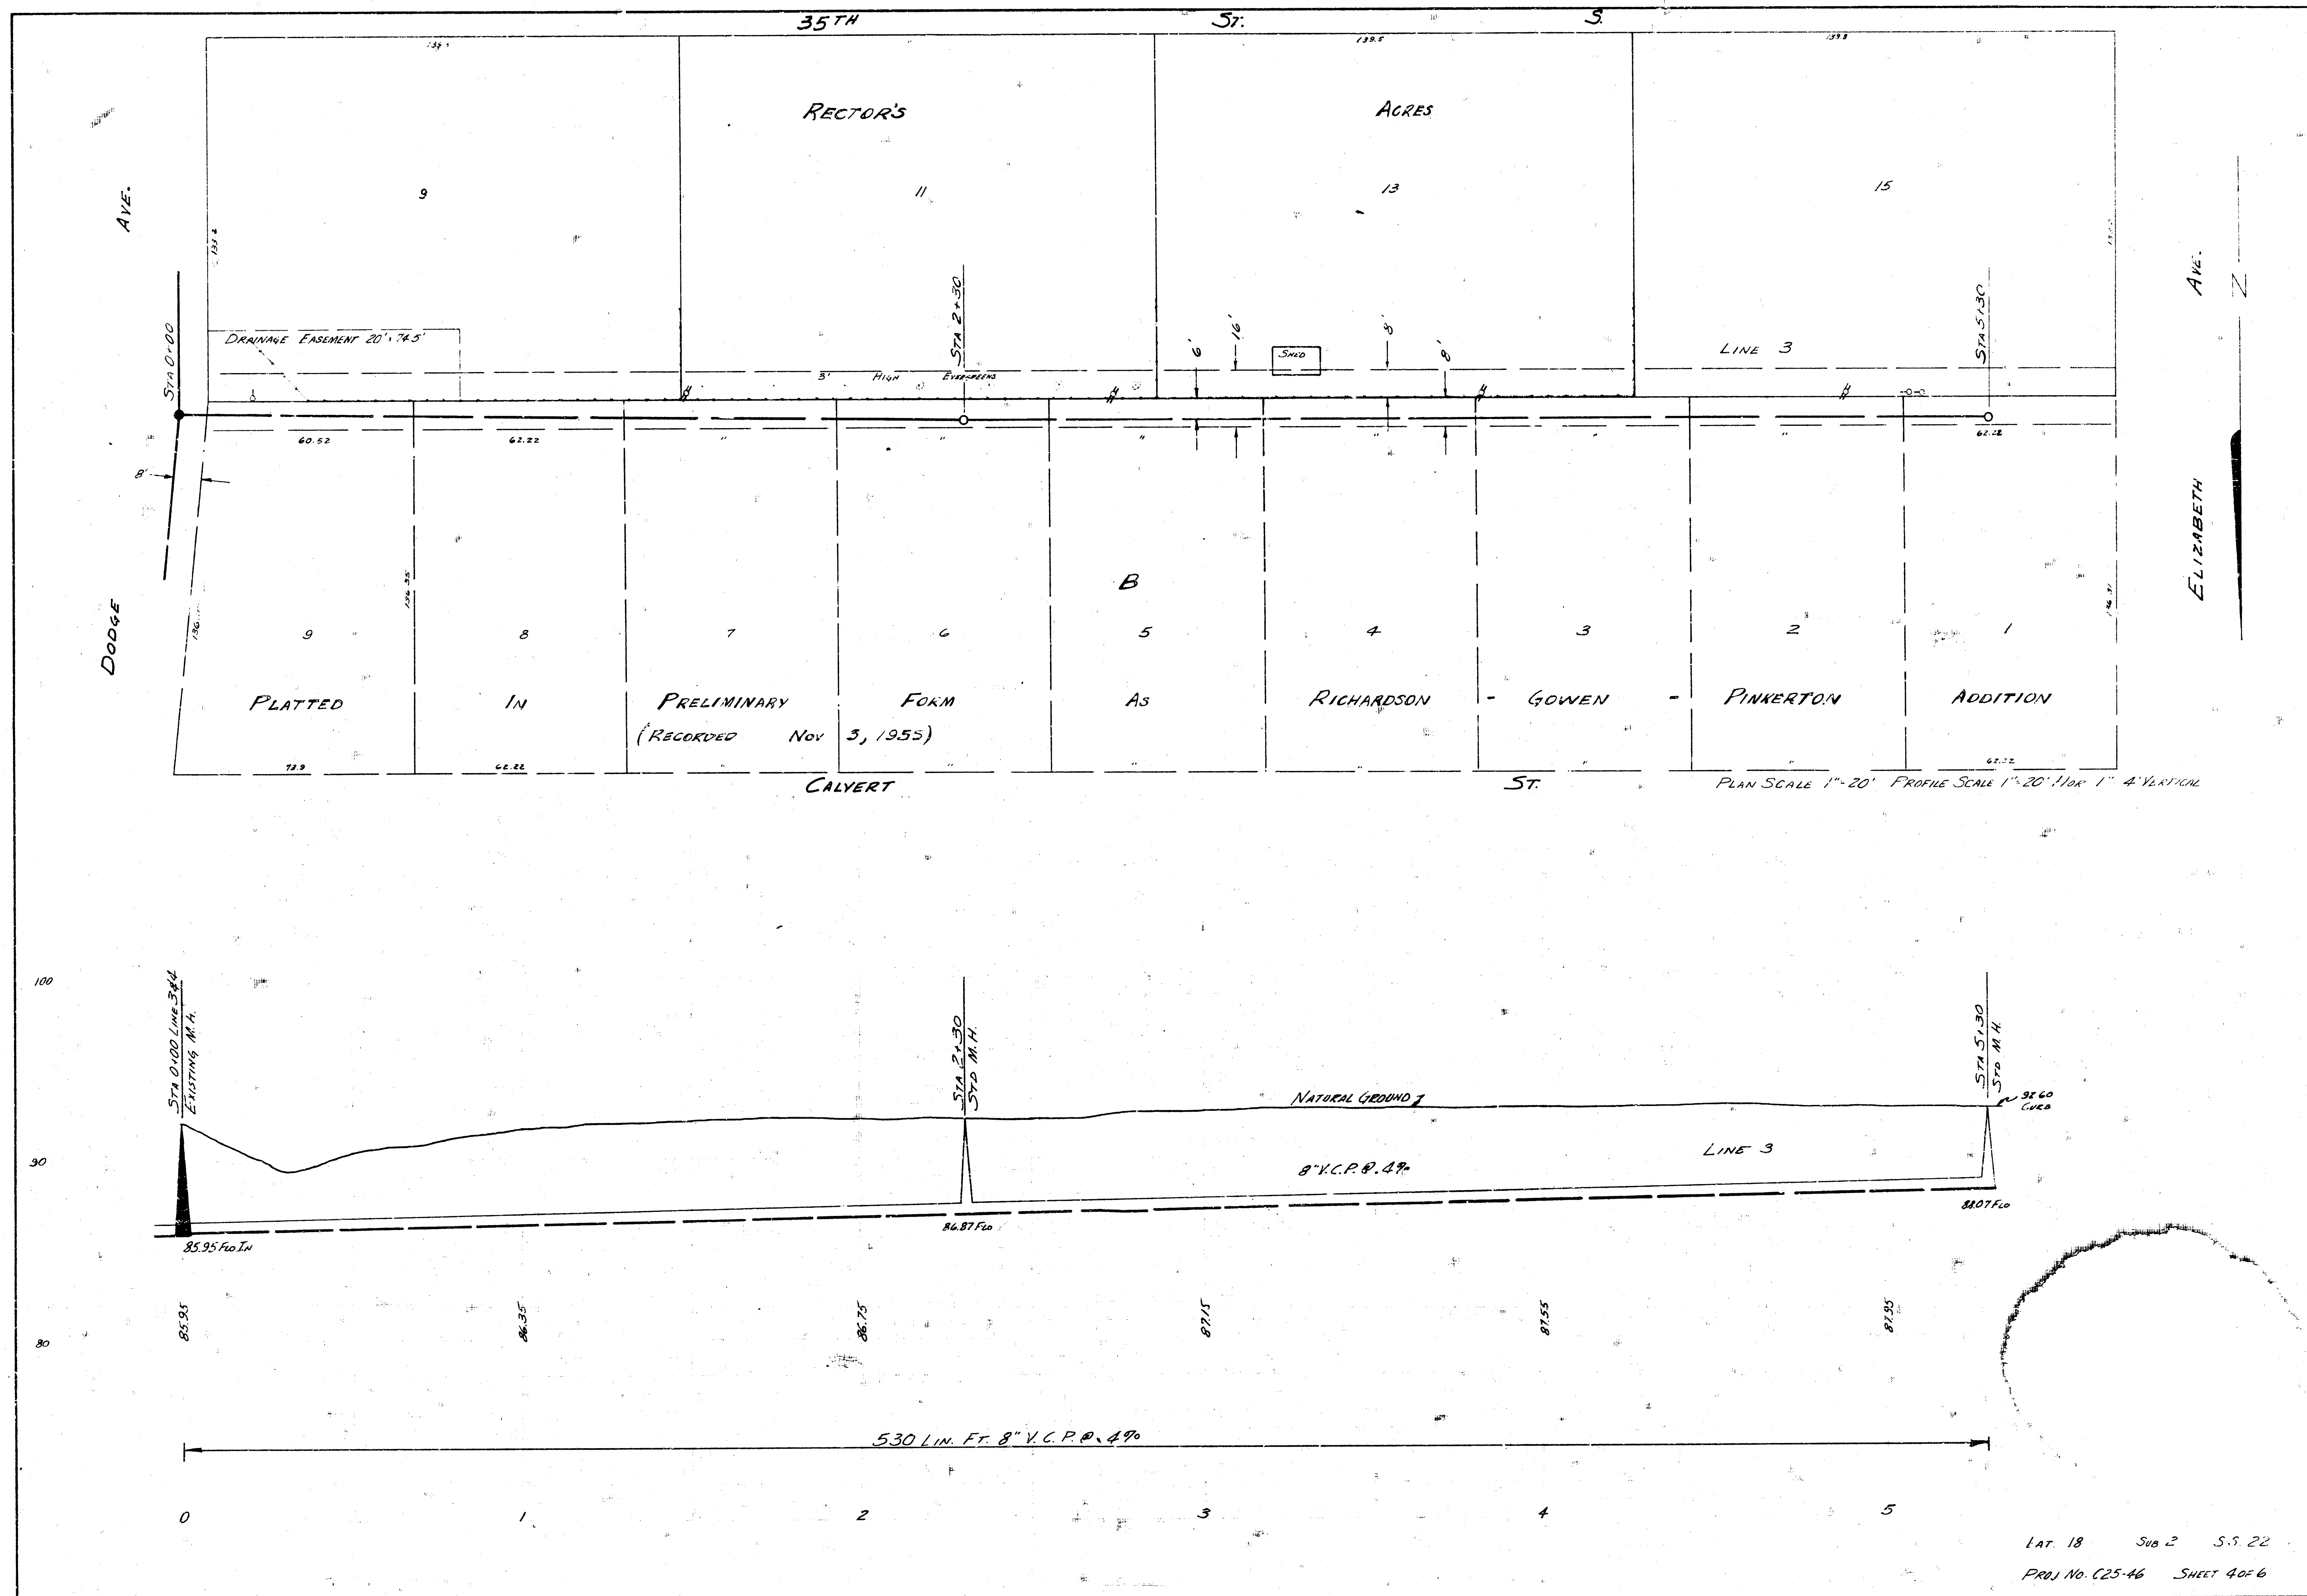

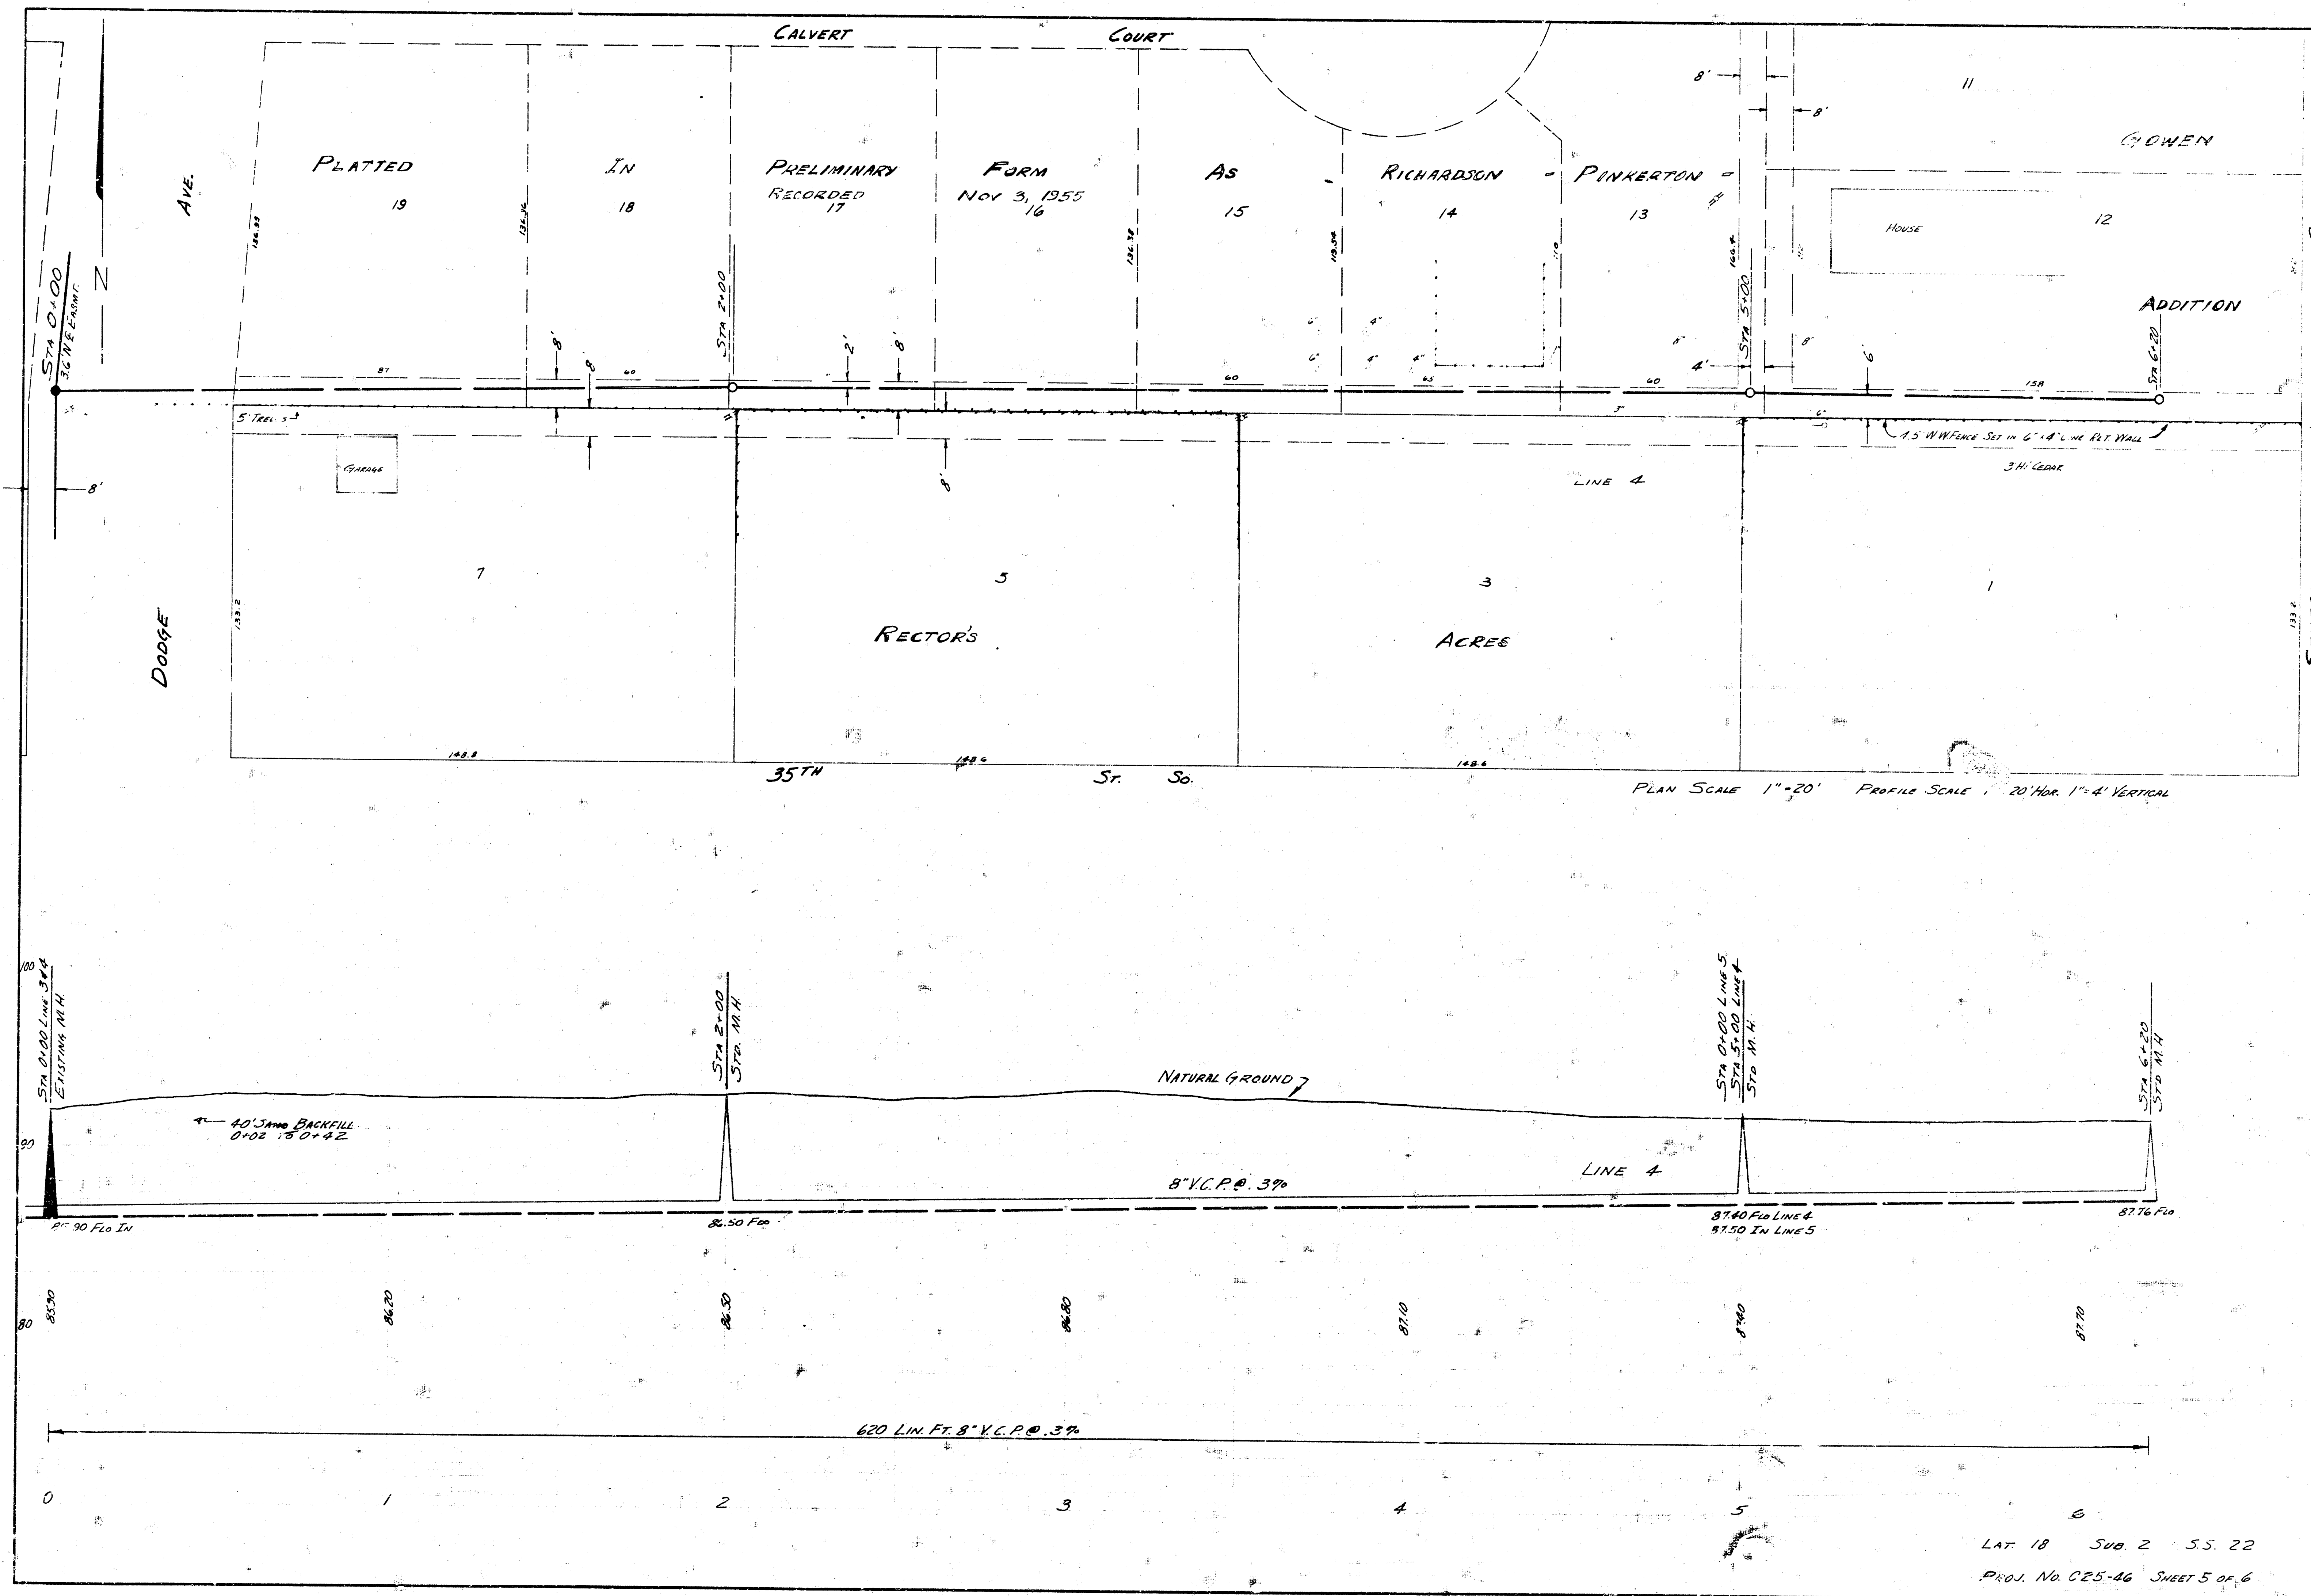

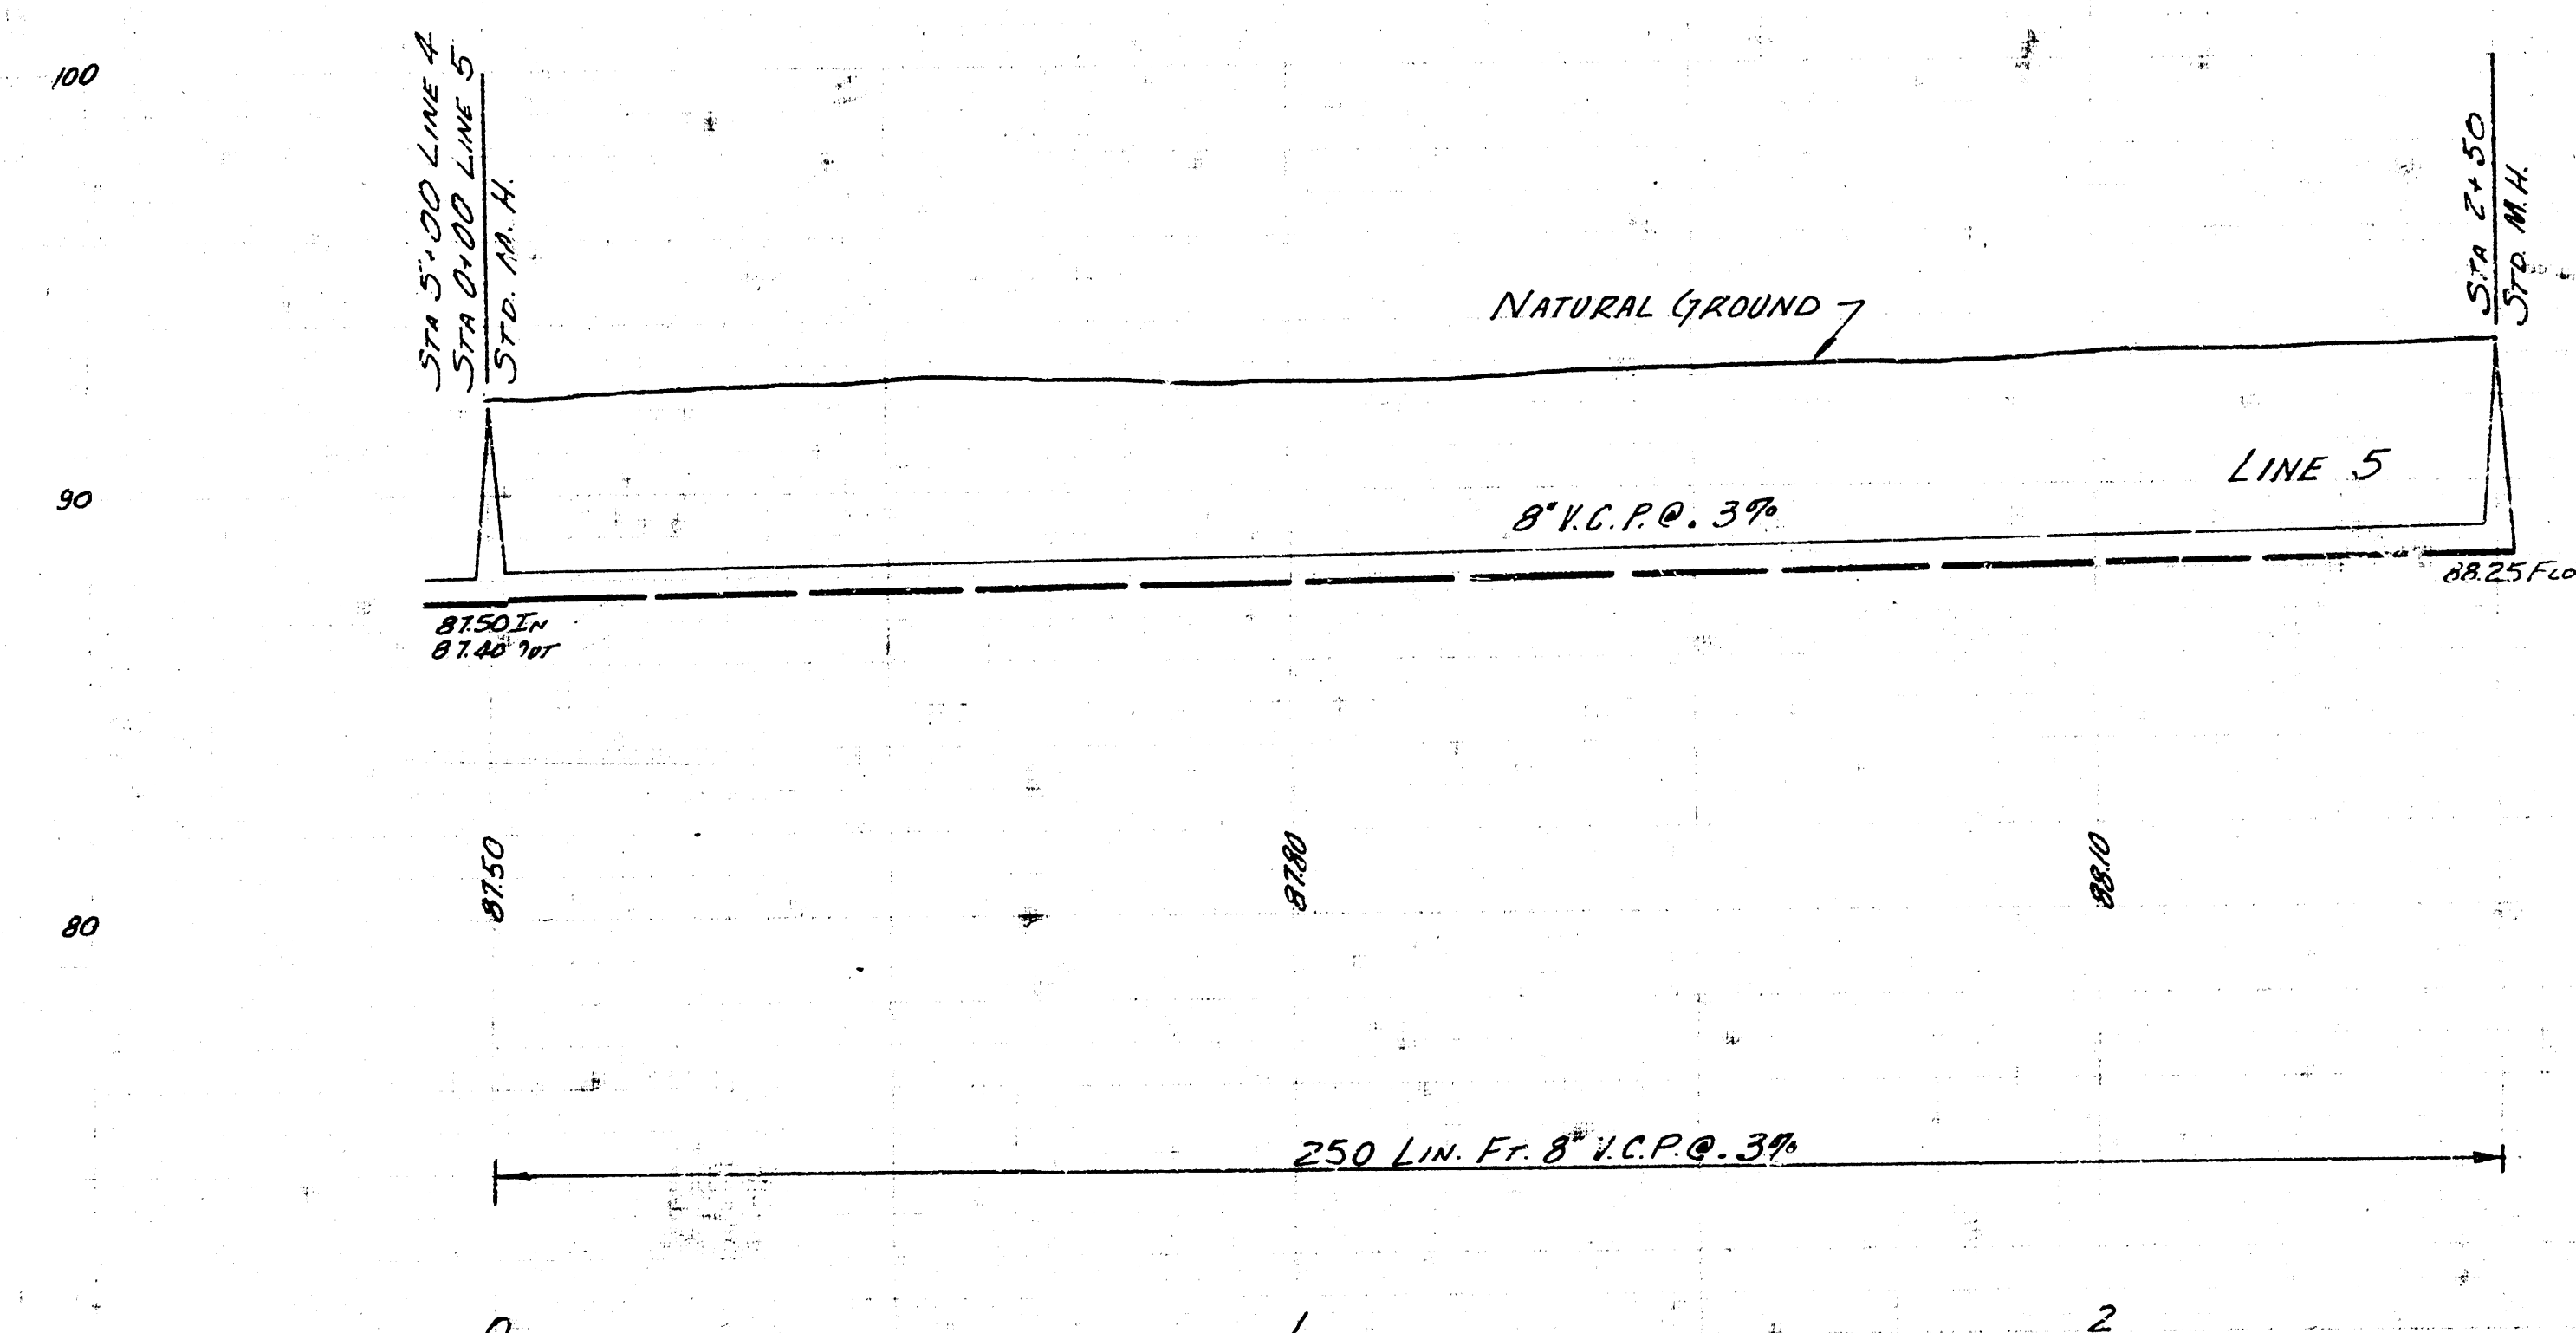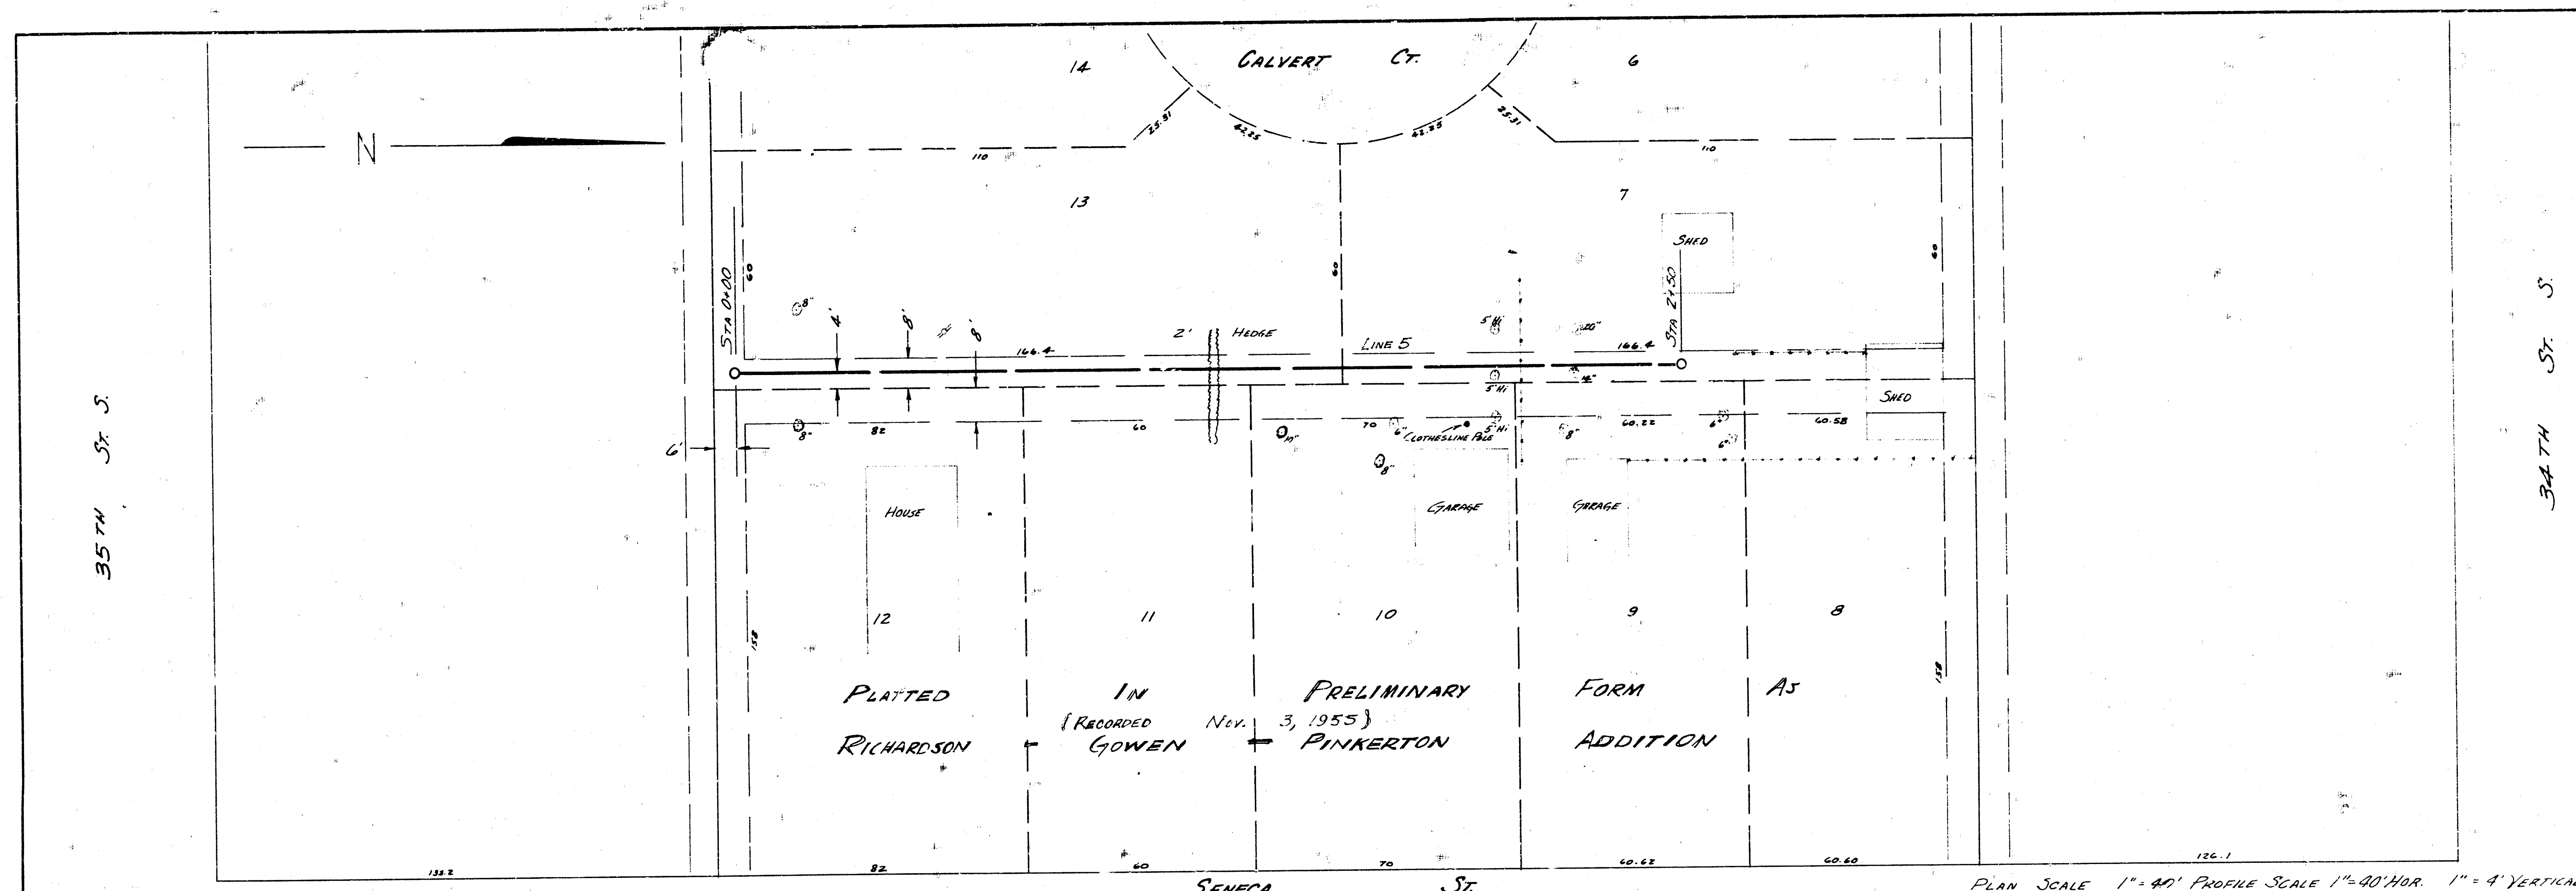

LAT. 18 SUB 2 SS. 22
 PROJ. NO. C25-46 SHEET 6 OF 6