




LOCATION MAP  
LAT. 19 SUB. 2 SAN. SEWER 22  
CITY OF WICHITA  
B.E. SMITH CITY ENGINEER PROJ. C25-52

Survey by ...  
Checked by ...  
Date

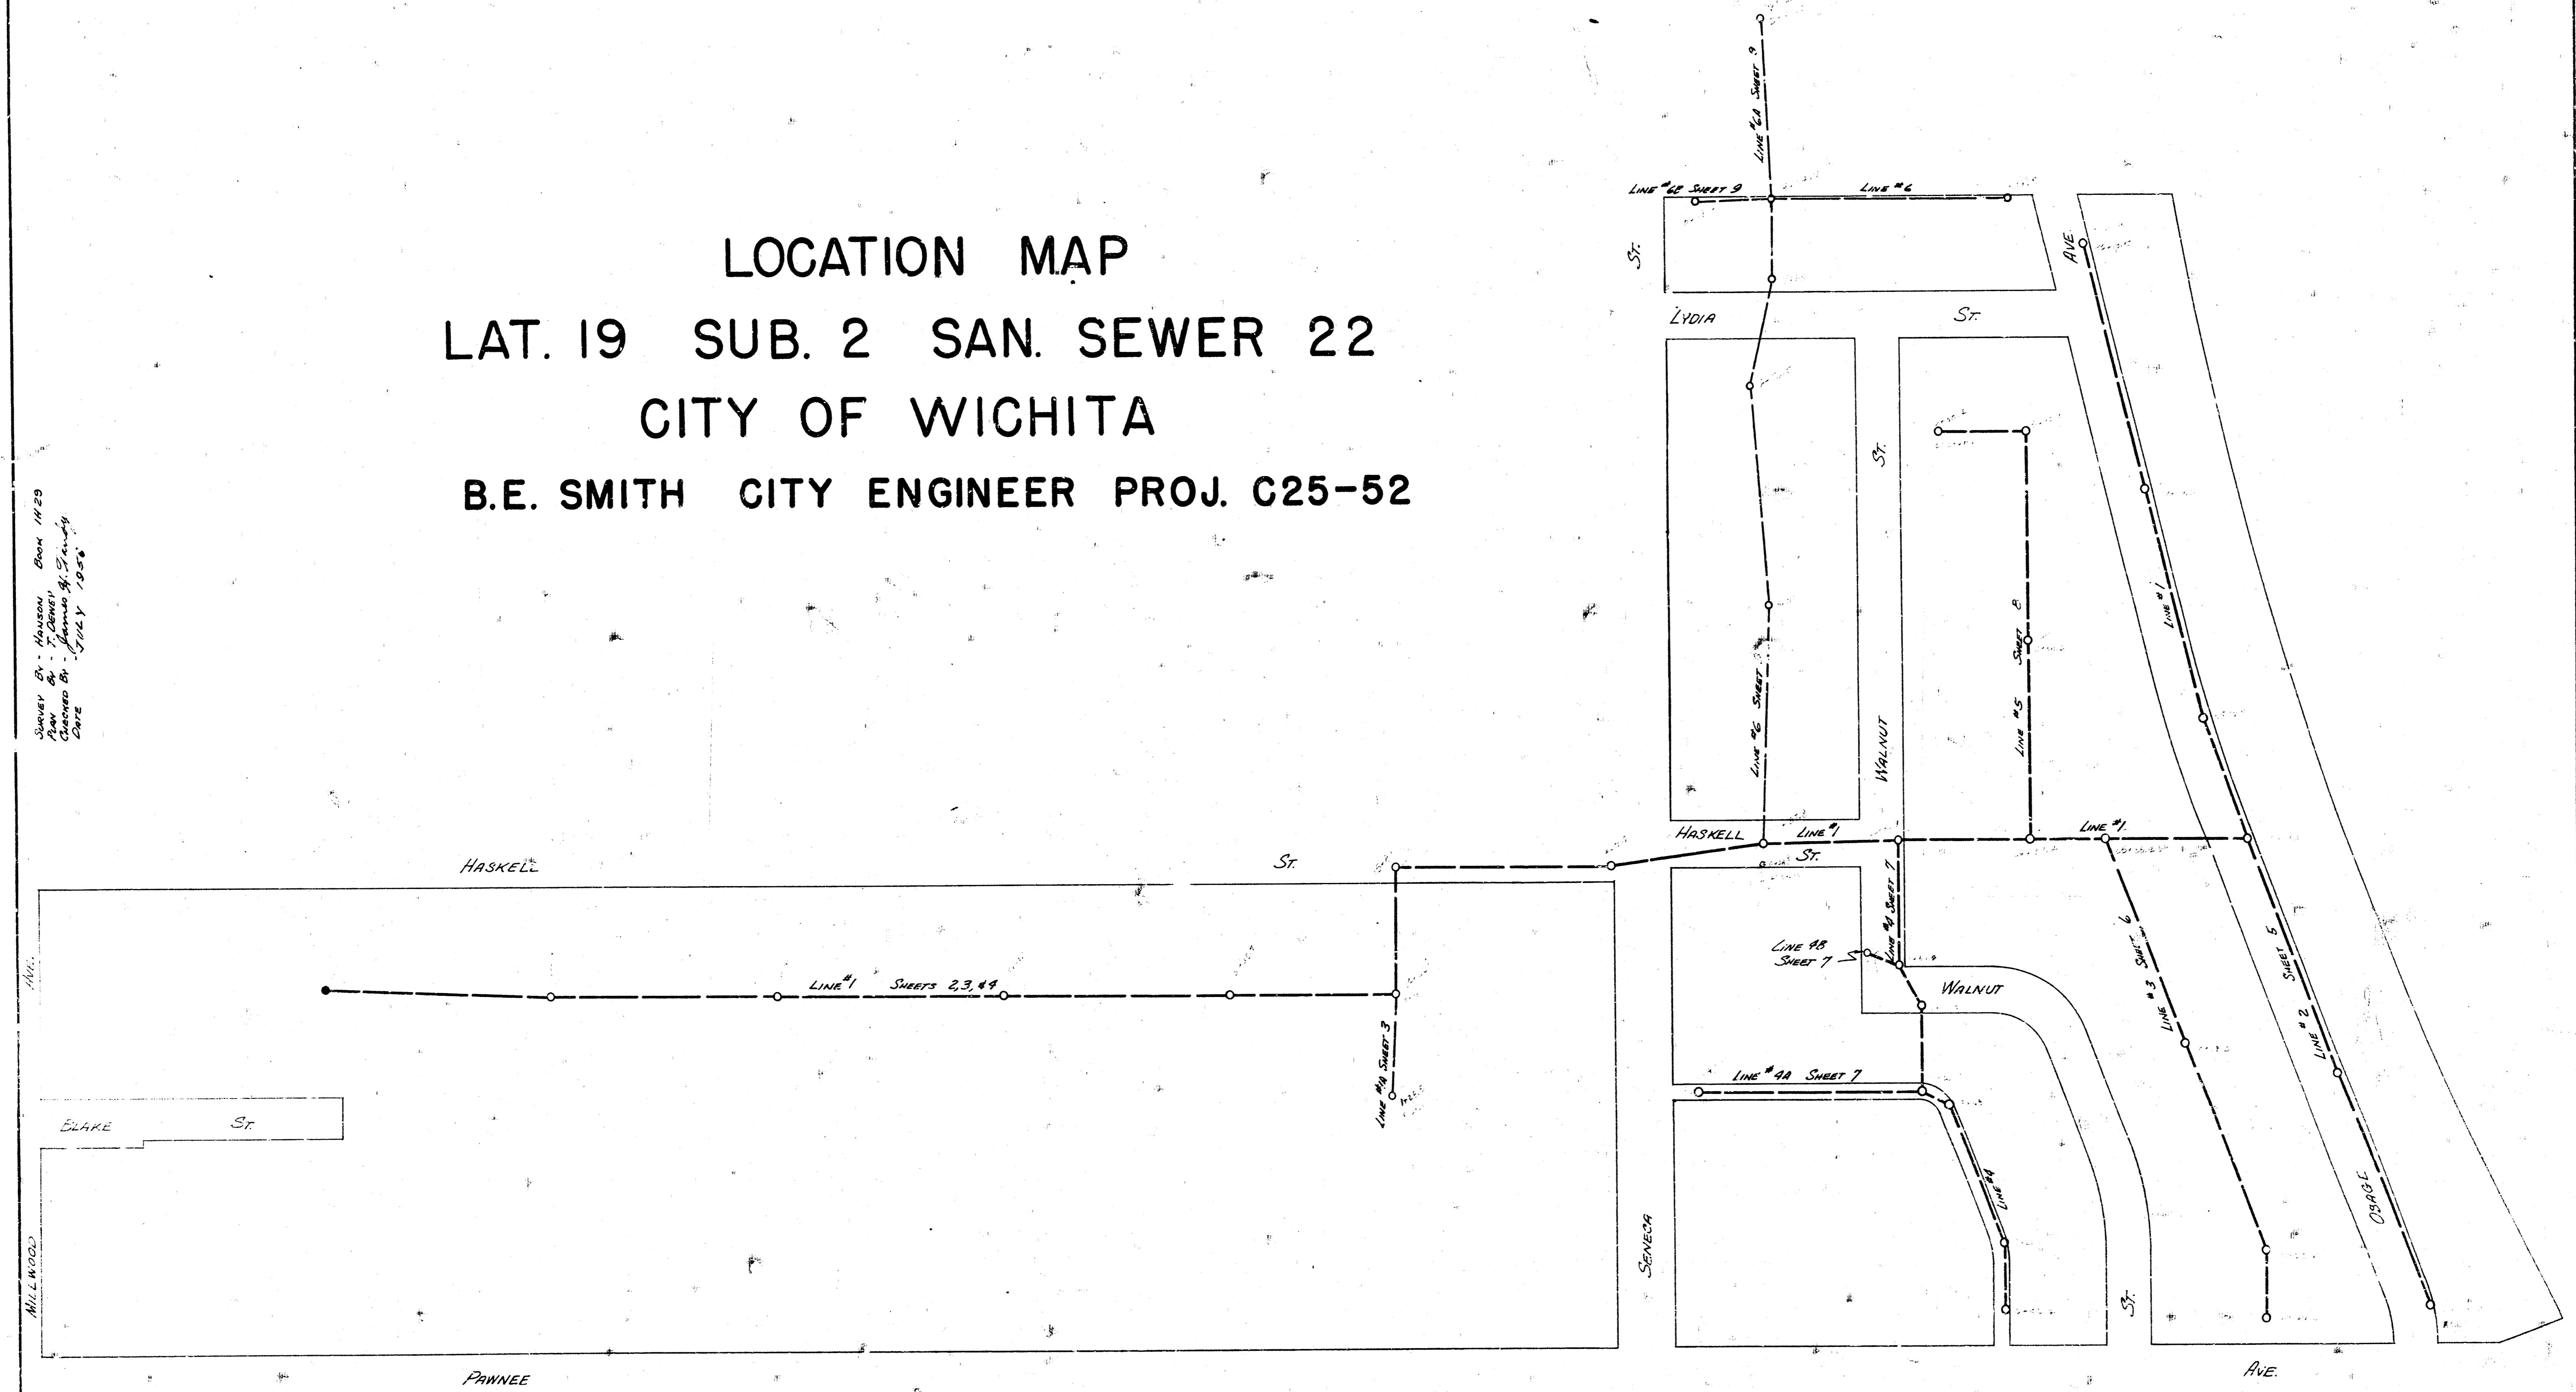




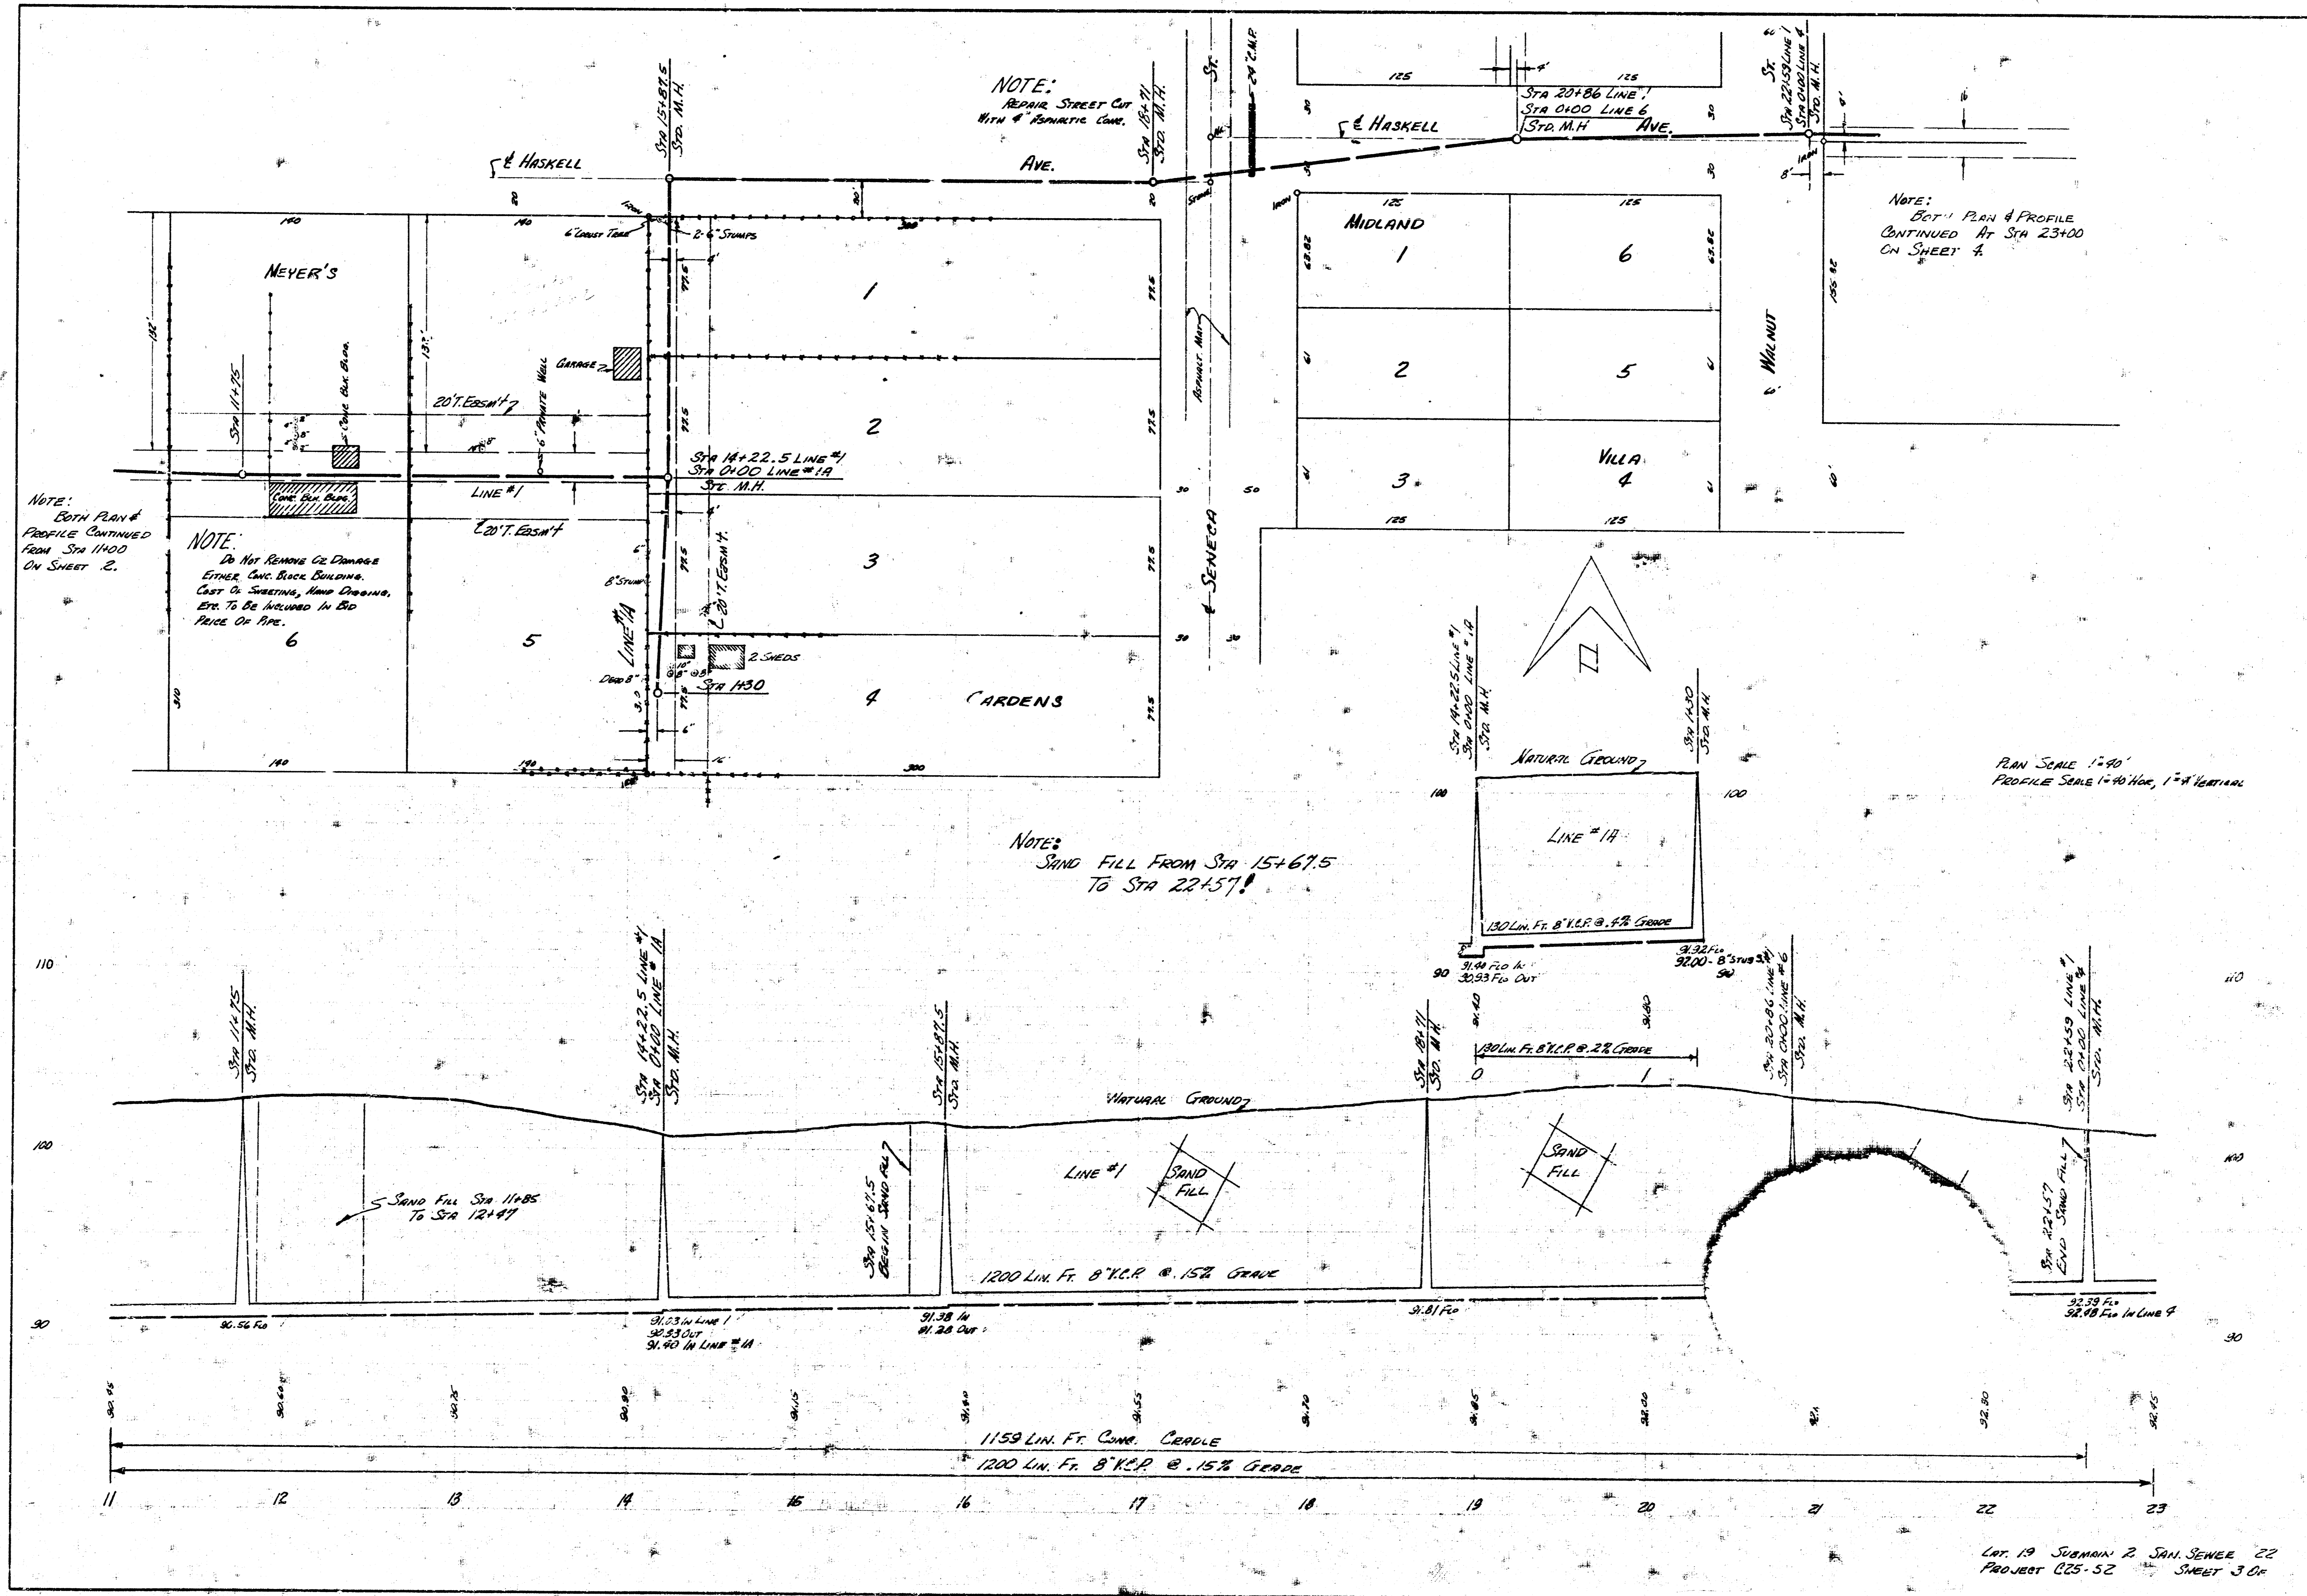


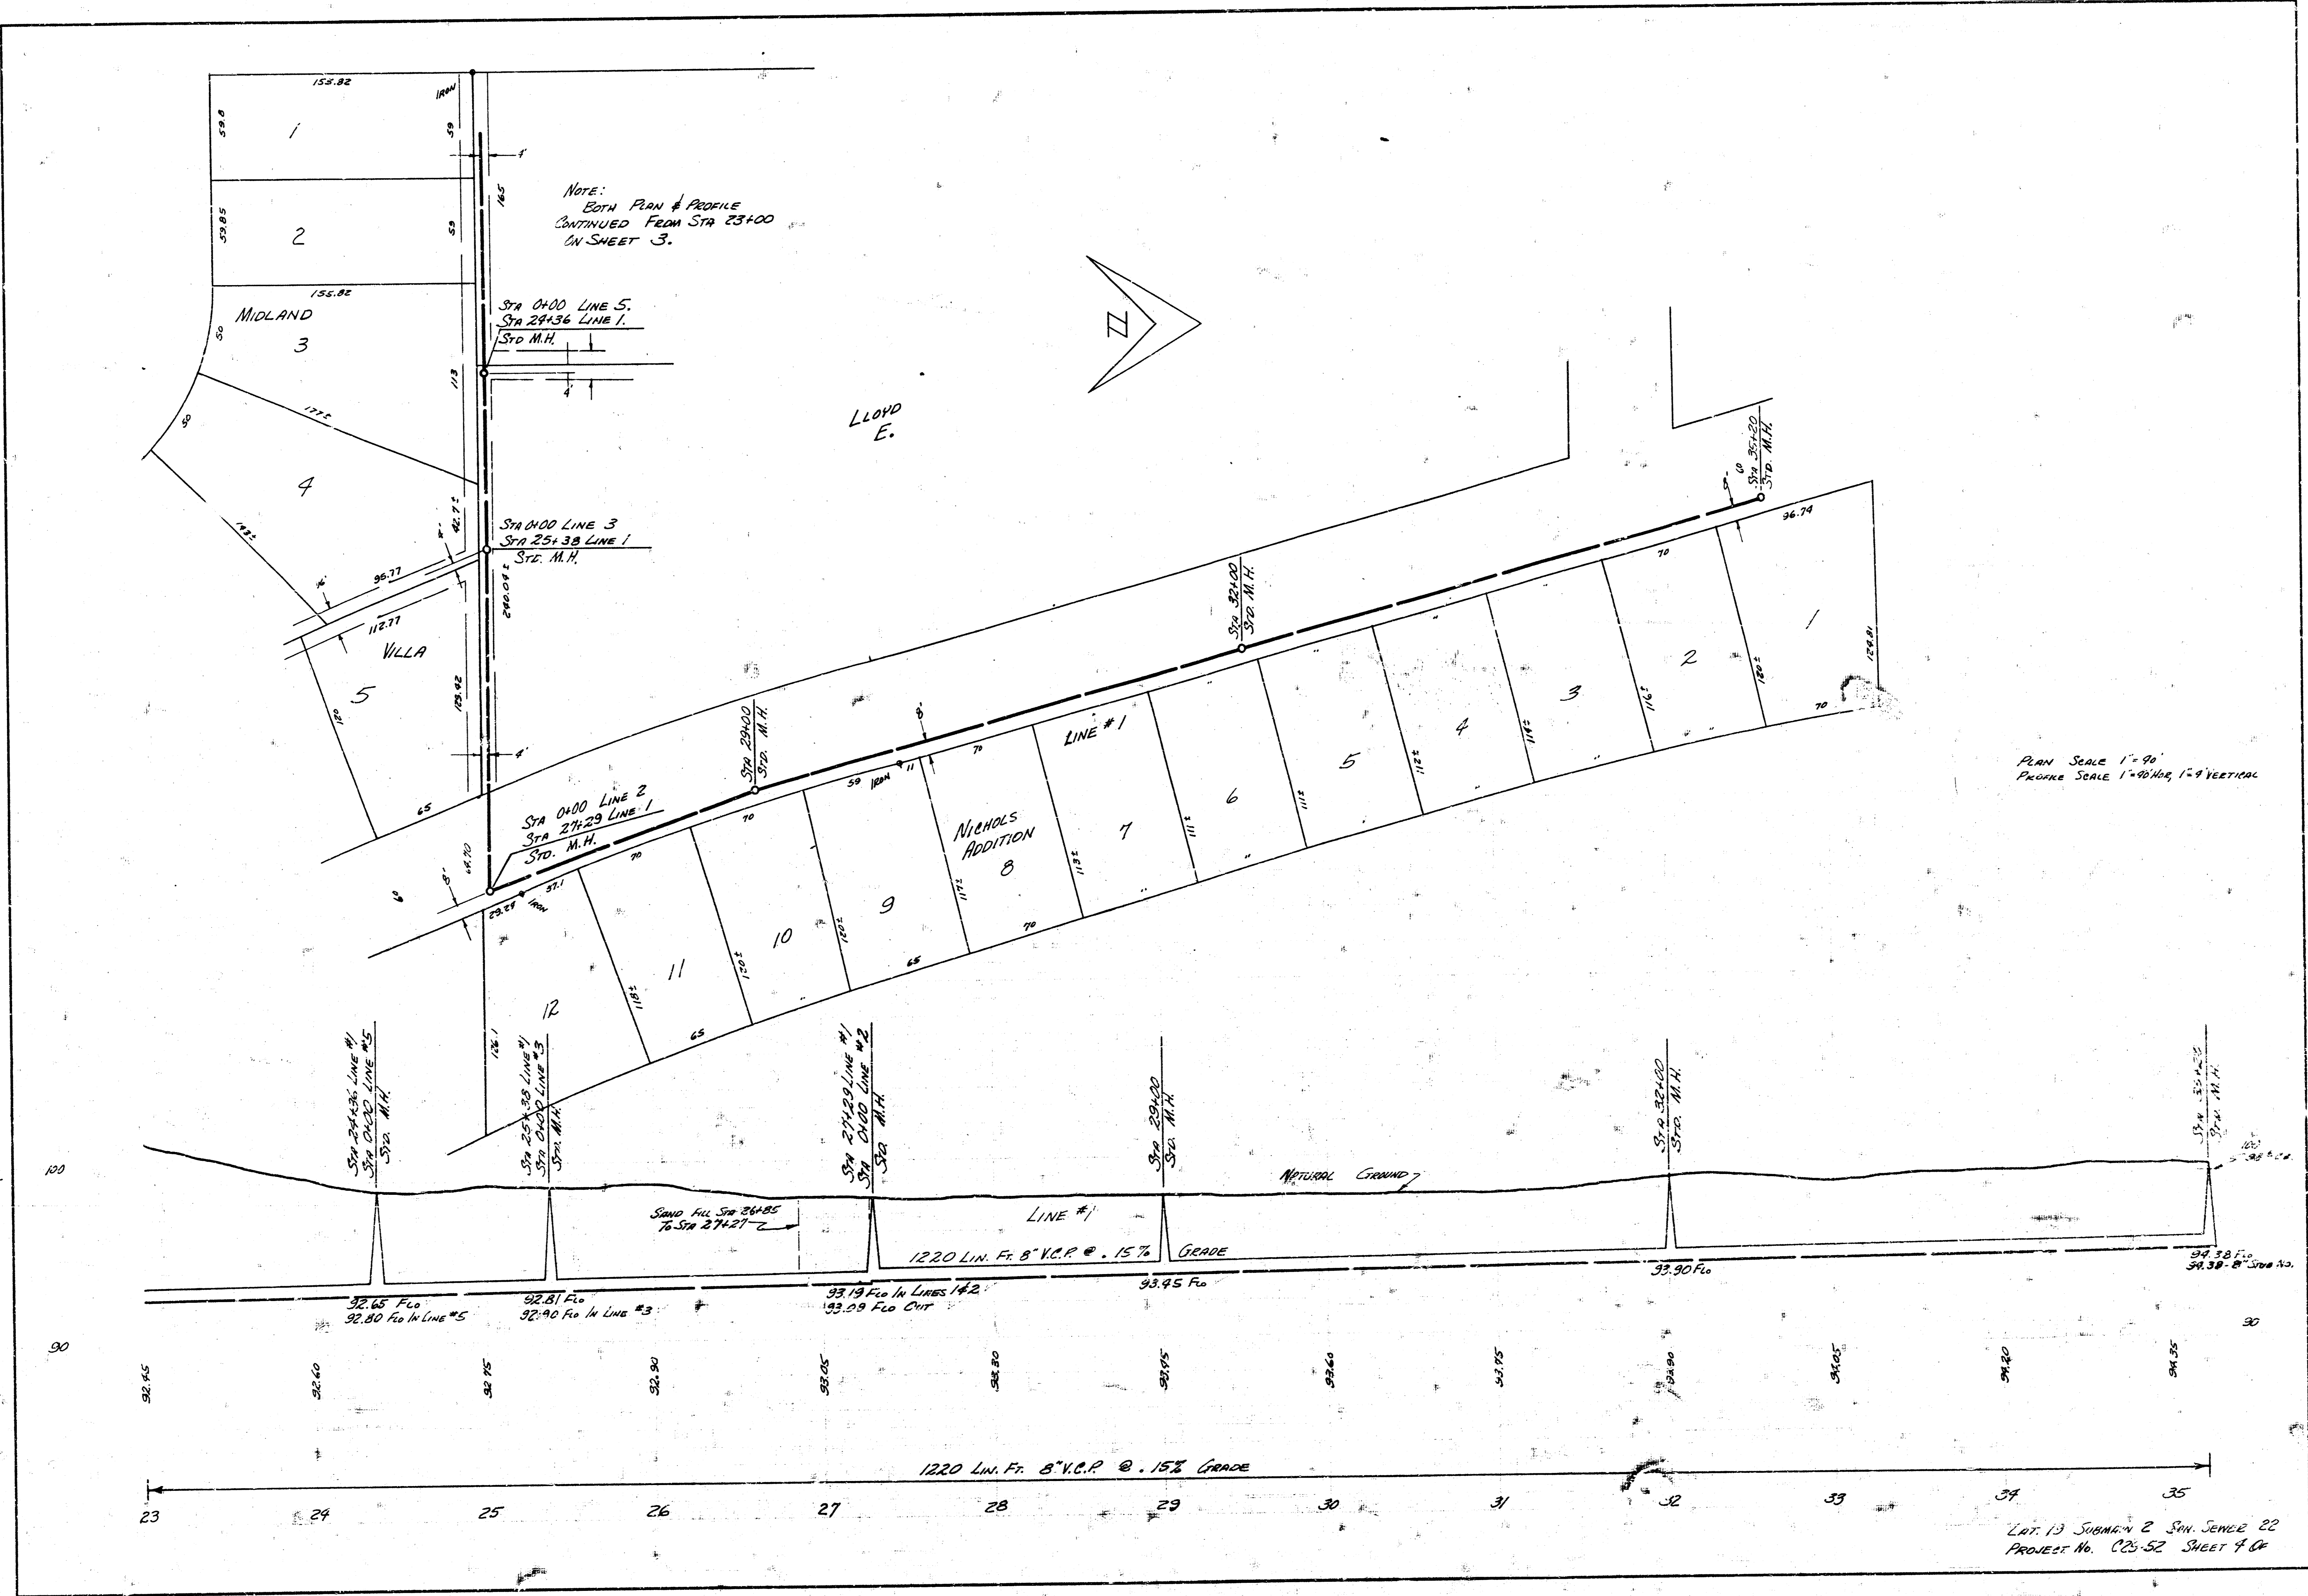


NOTE:  
BOTH PLAN & PROFILE  
CONTINUED FROM STA 23+00  
IN SHEET 3.

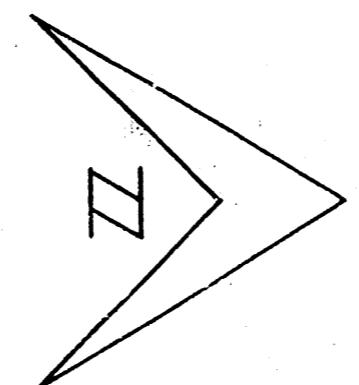

PLAN SCALE 1"=80'  
PROFILE SCALE 1"=40' HORIZ, 1"=4' VERTICAL

LOT 13 SUBDIVISION 2 S.W. CORNER 22  
PROJECT No. C25-52 SHEET 4 OF 4

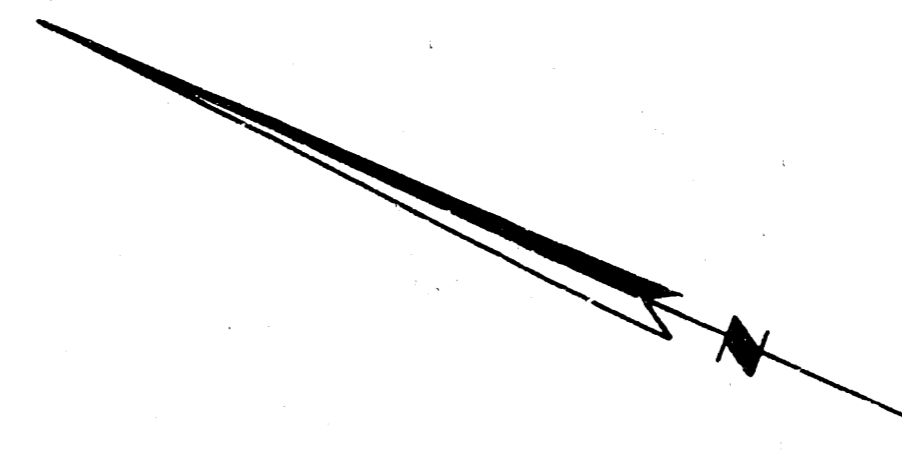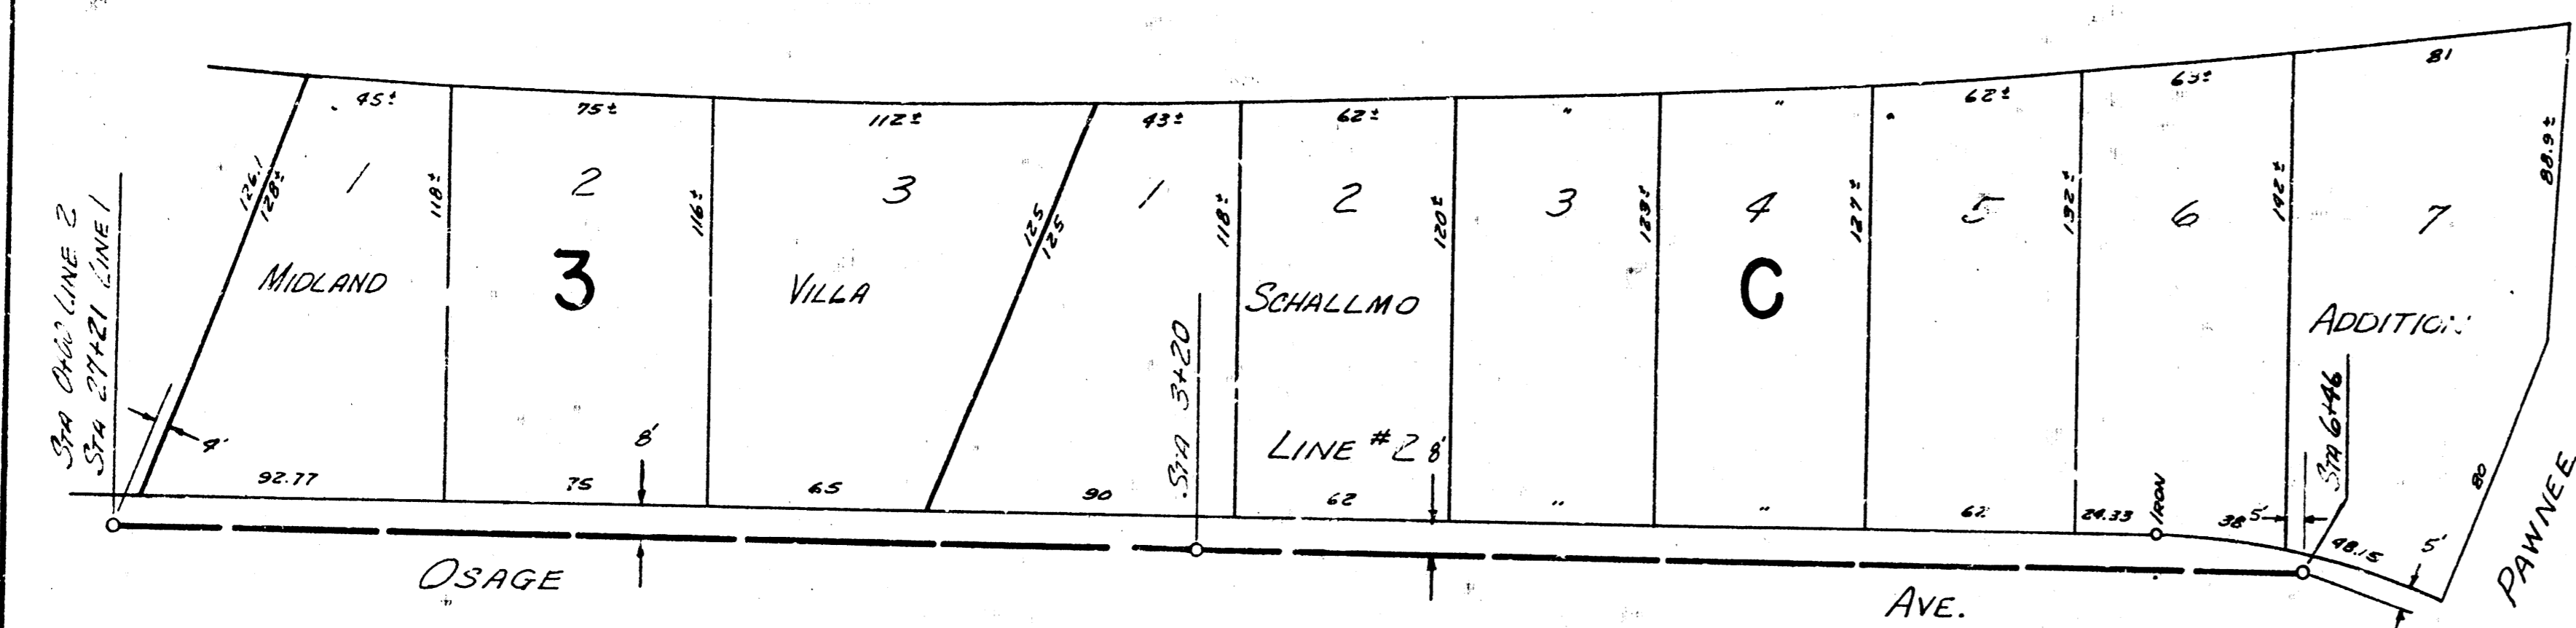

PLAN SCALE 1"=20'  
 PROFILE SCALE 1"=40' HORIZ, 1"=4' VERTICAL

