



Survey John Kinnear Notebook K-30  
 Checked Dean Oellers  
 Date Sept 1935





B.M. 101.94 5th SE Cor. Glenn & Pawnee

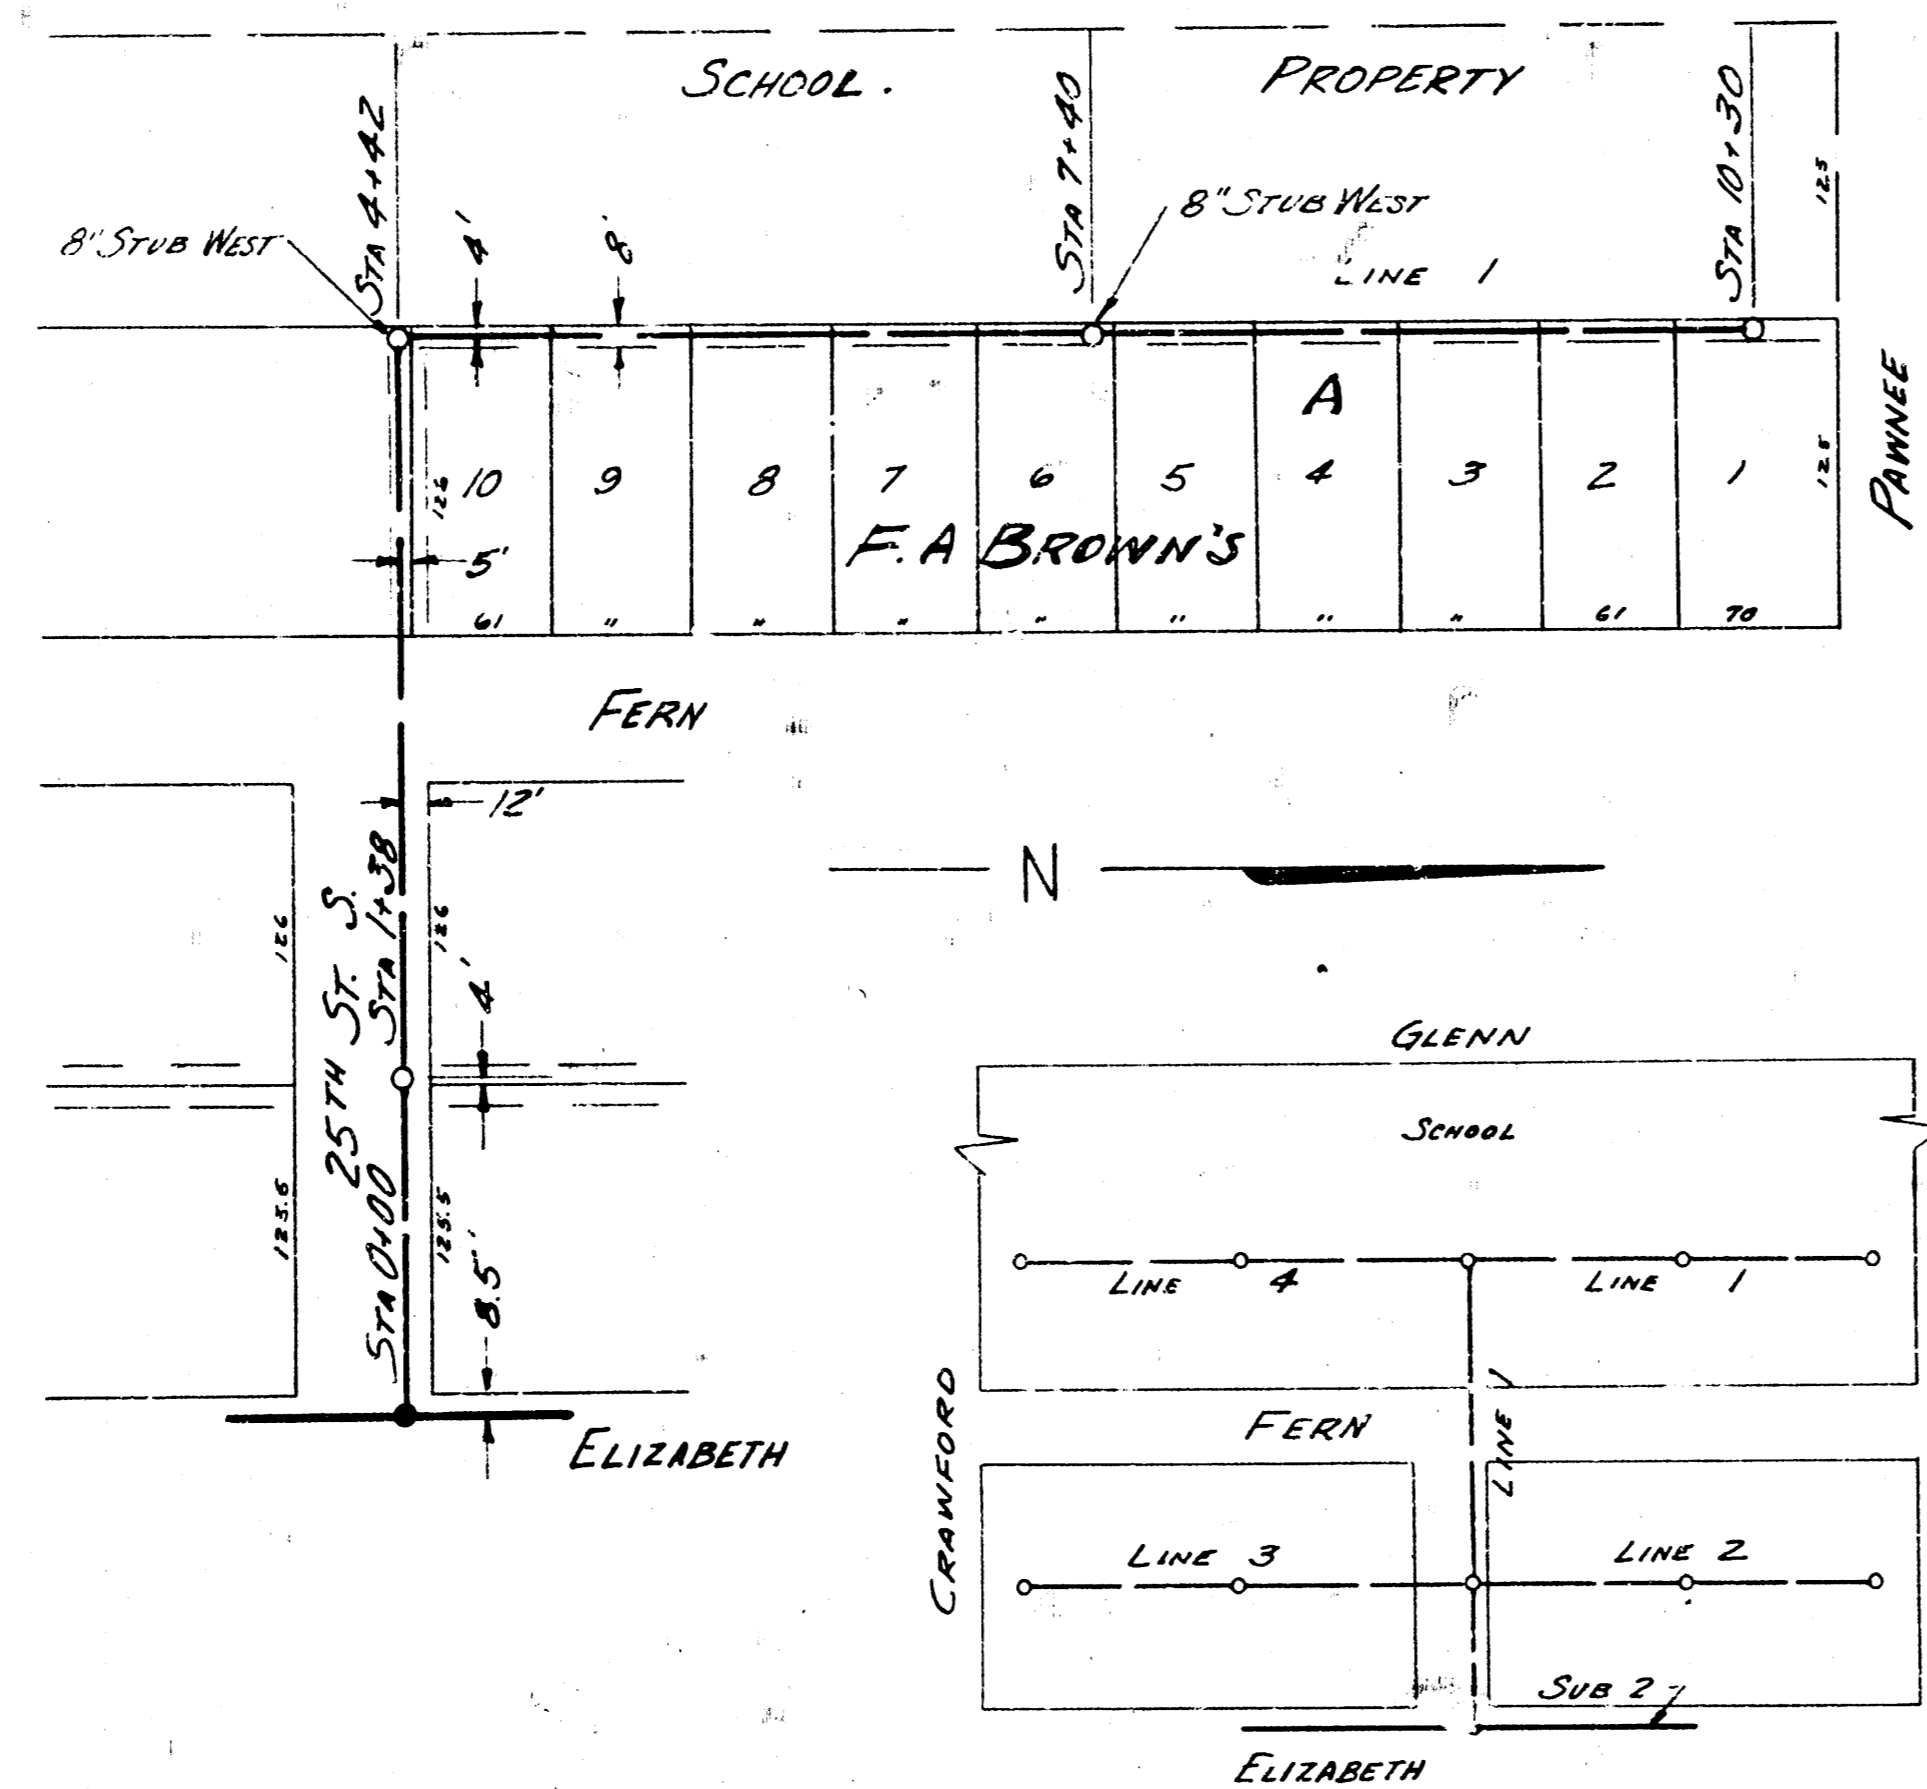

LOCATION MAP  
 NO SCALE

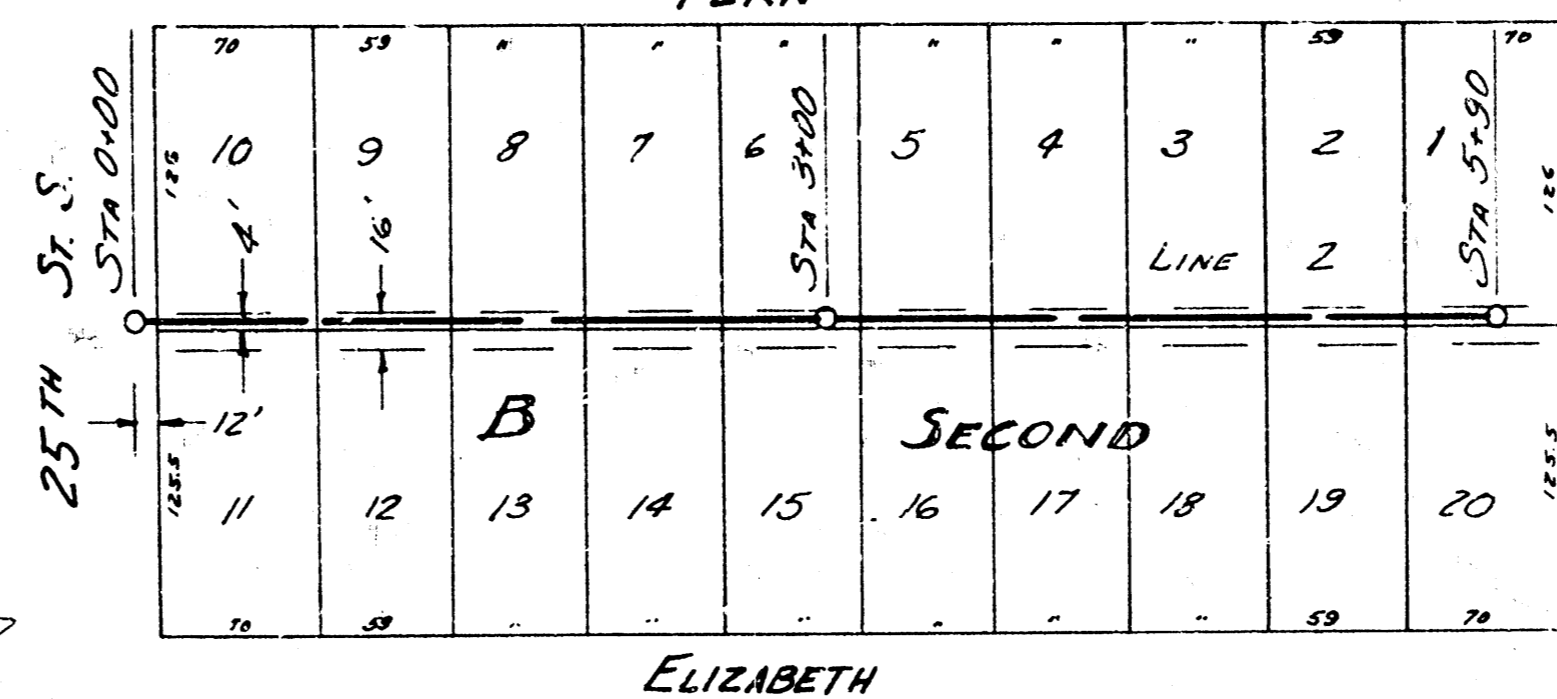

PLAN SCALE 1"=80'  
 PROFILE SCALE 1"=80' HOR. 1"=4' VERT.

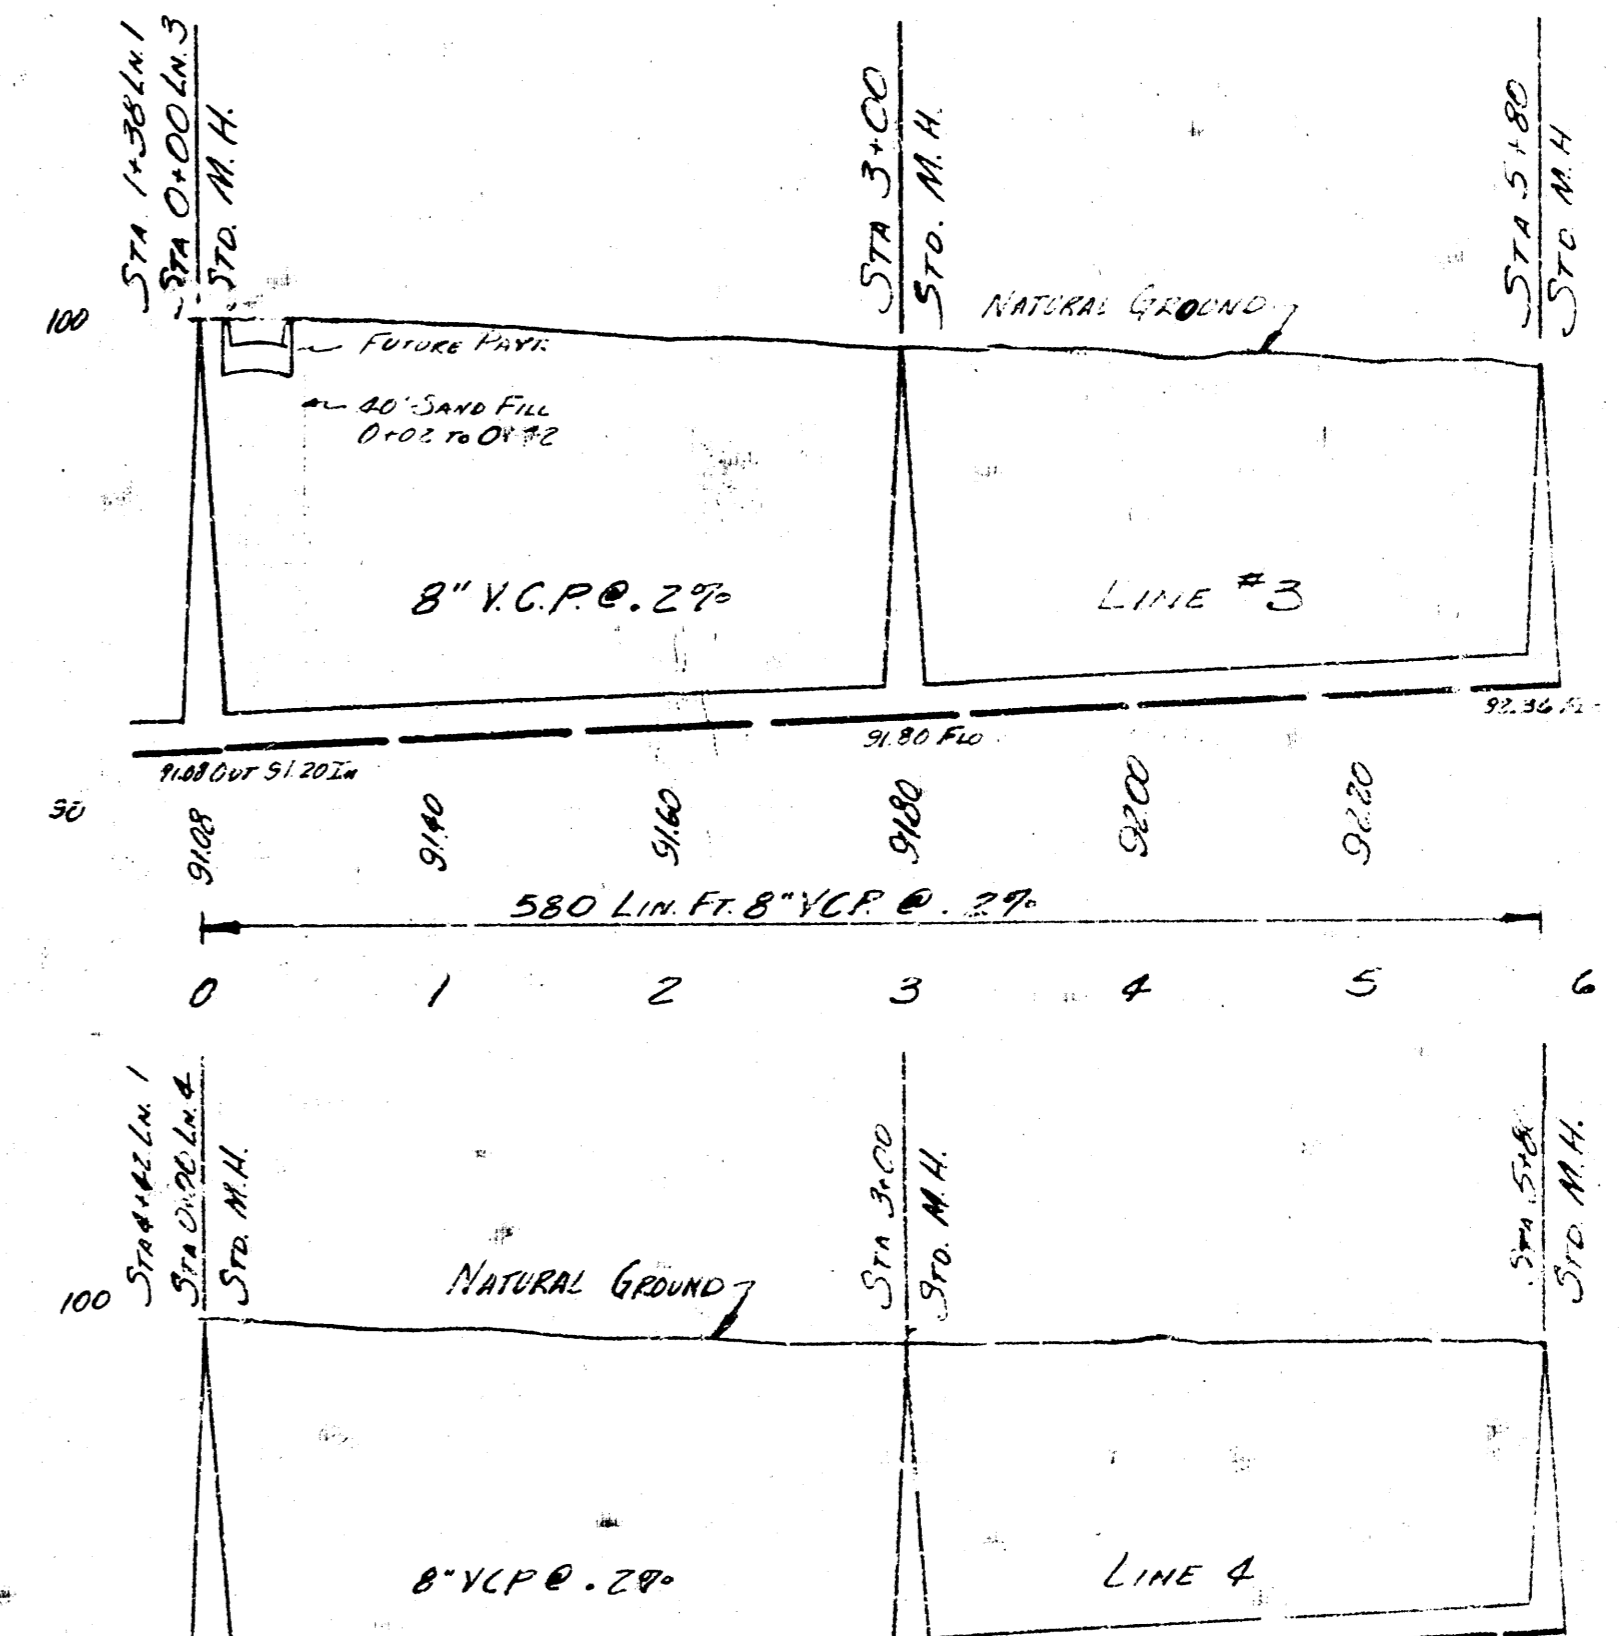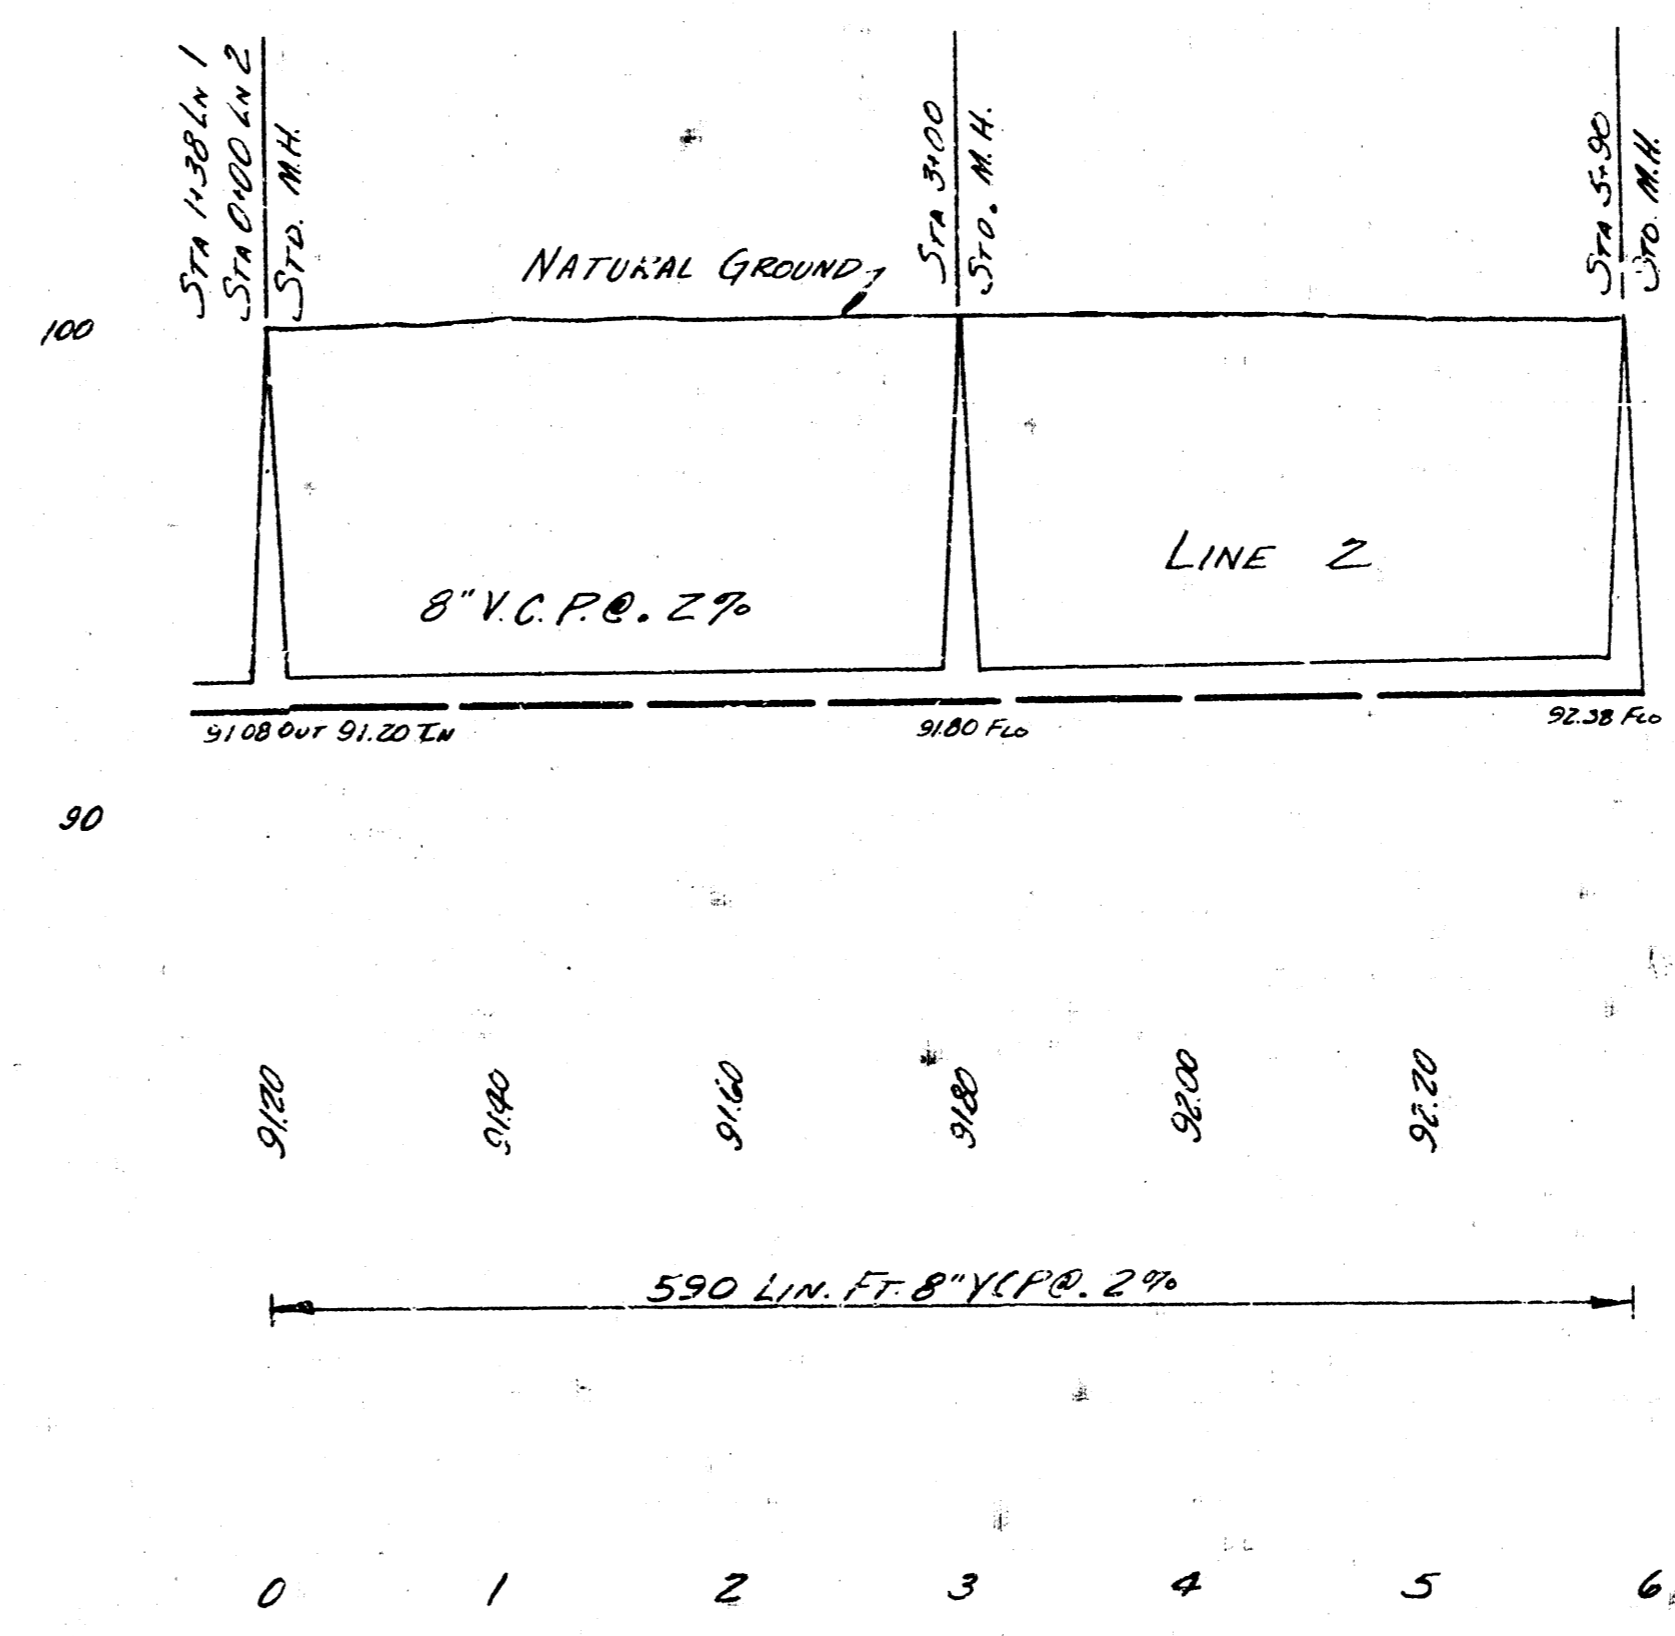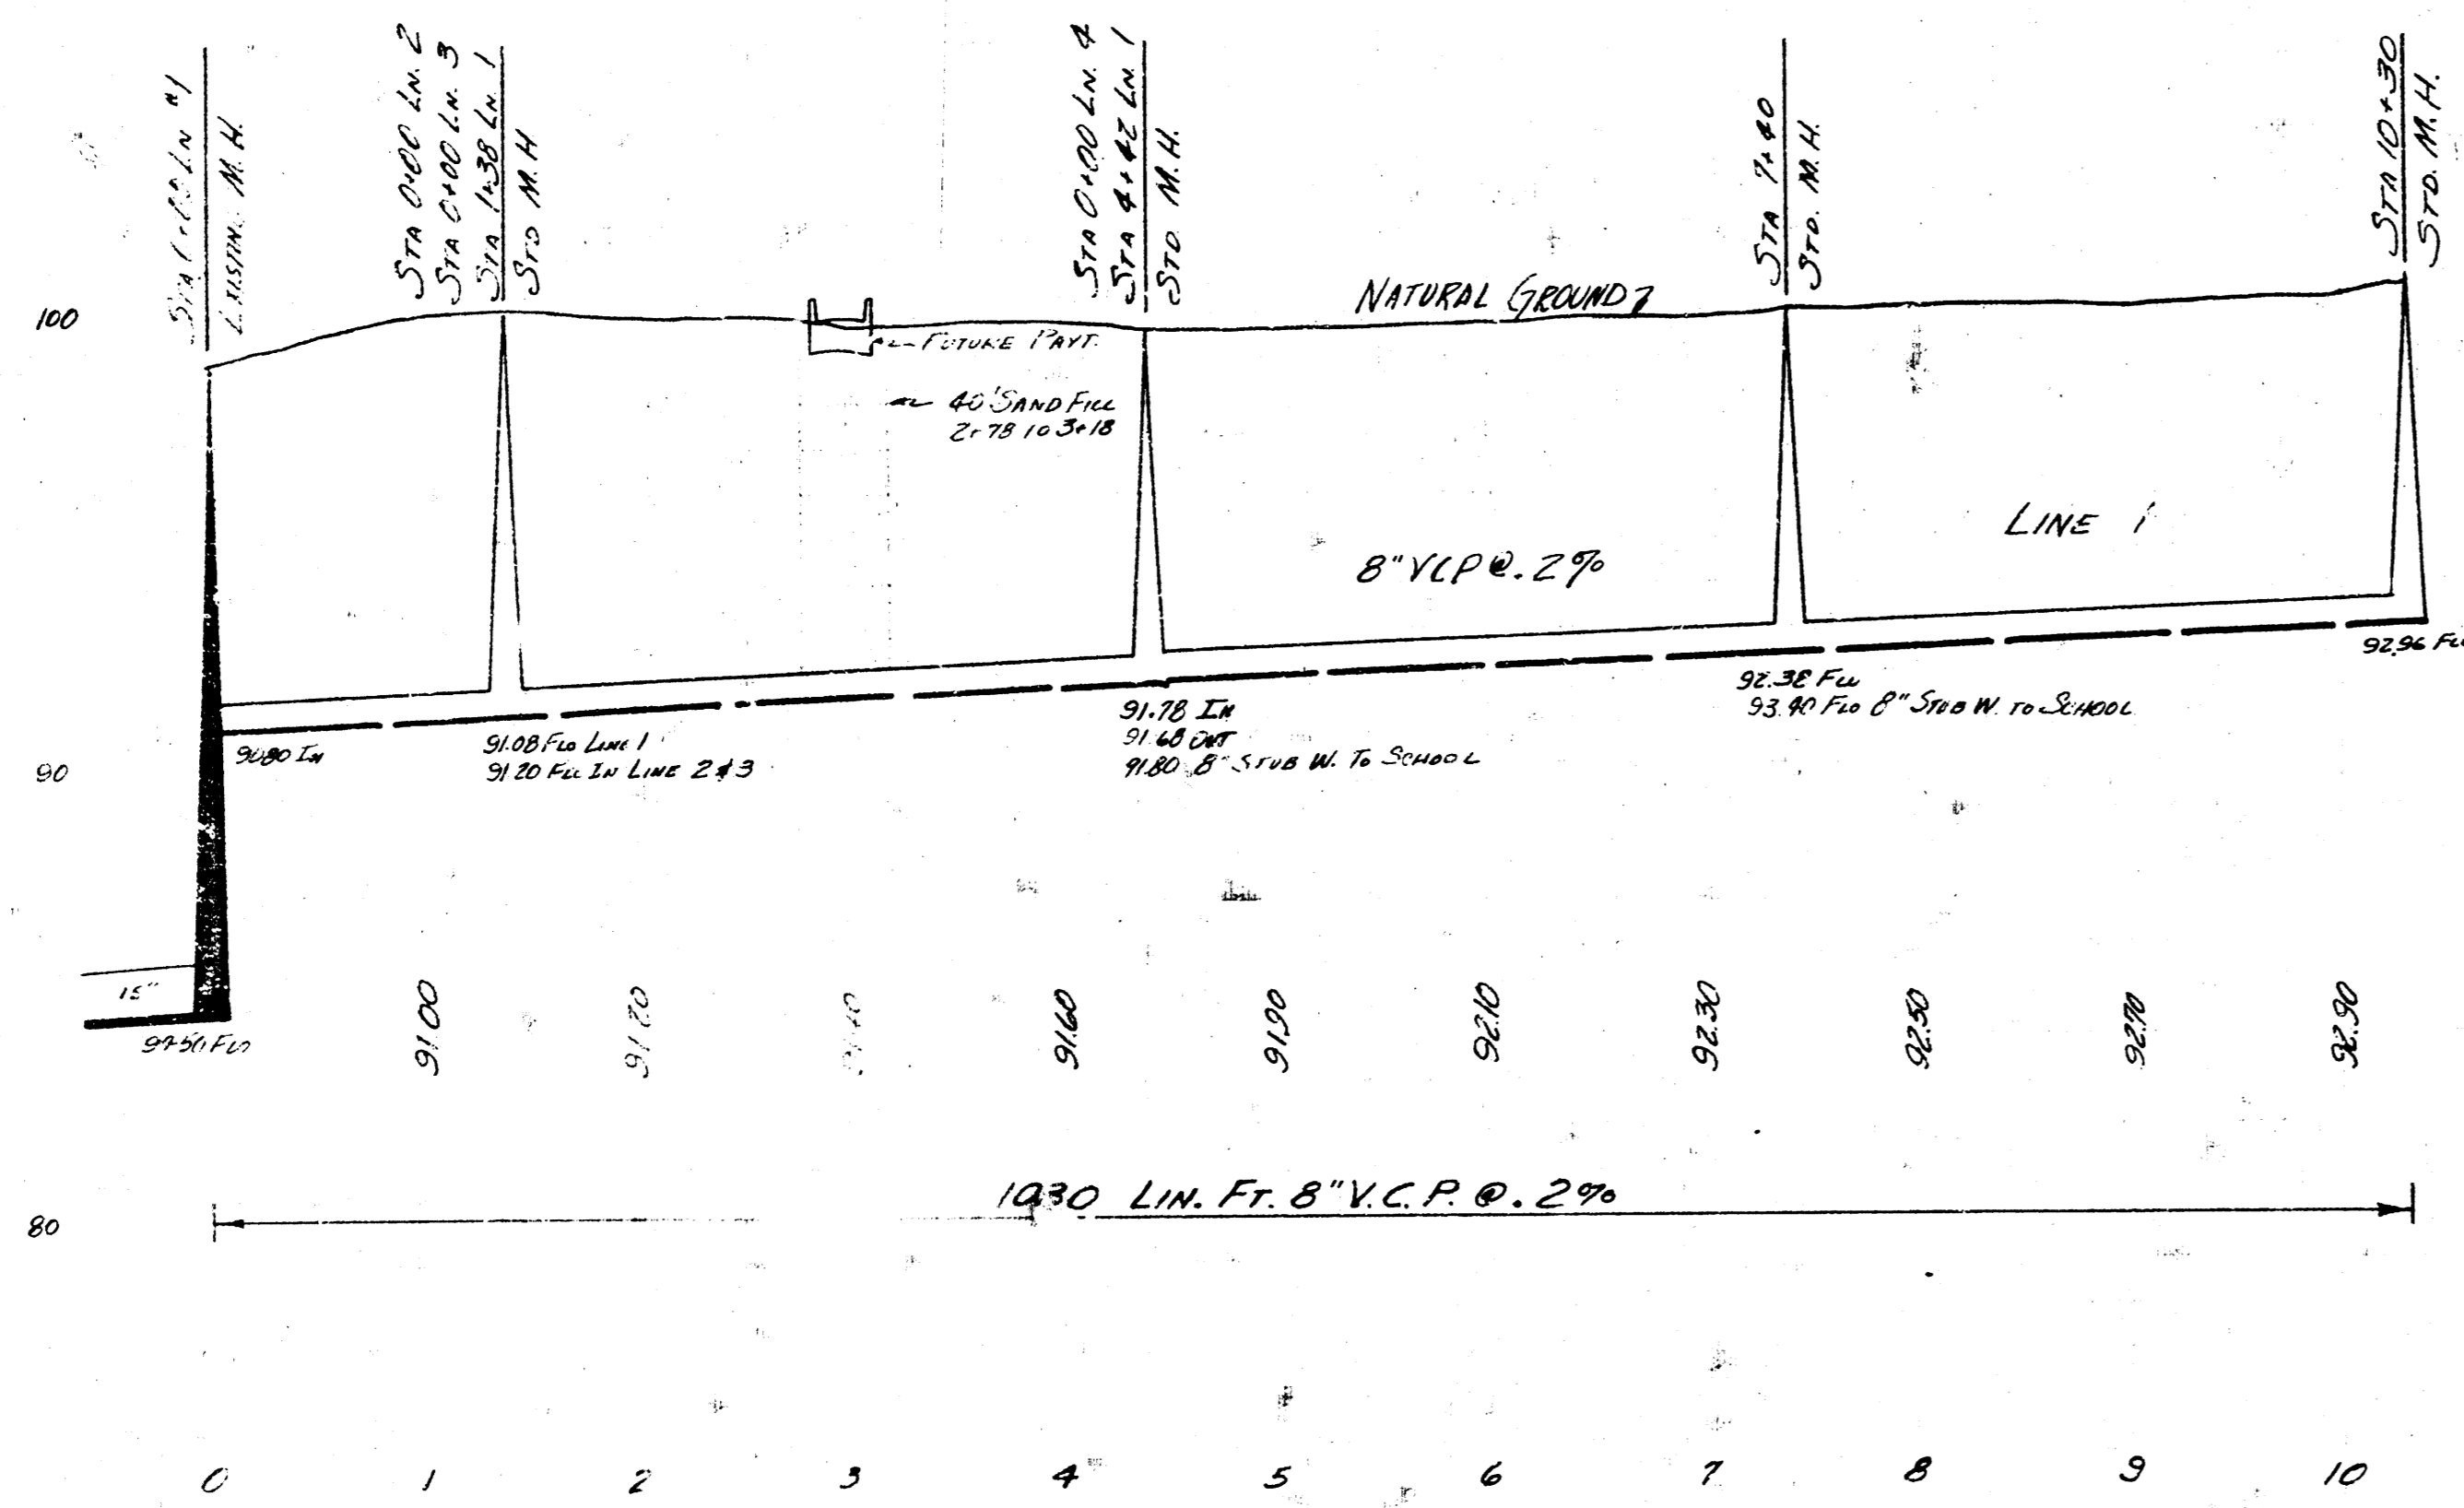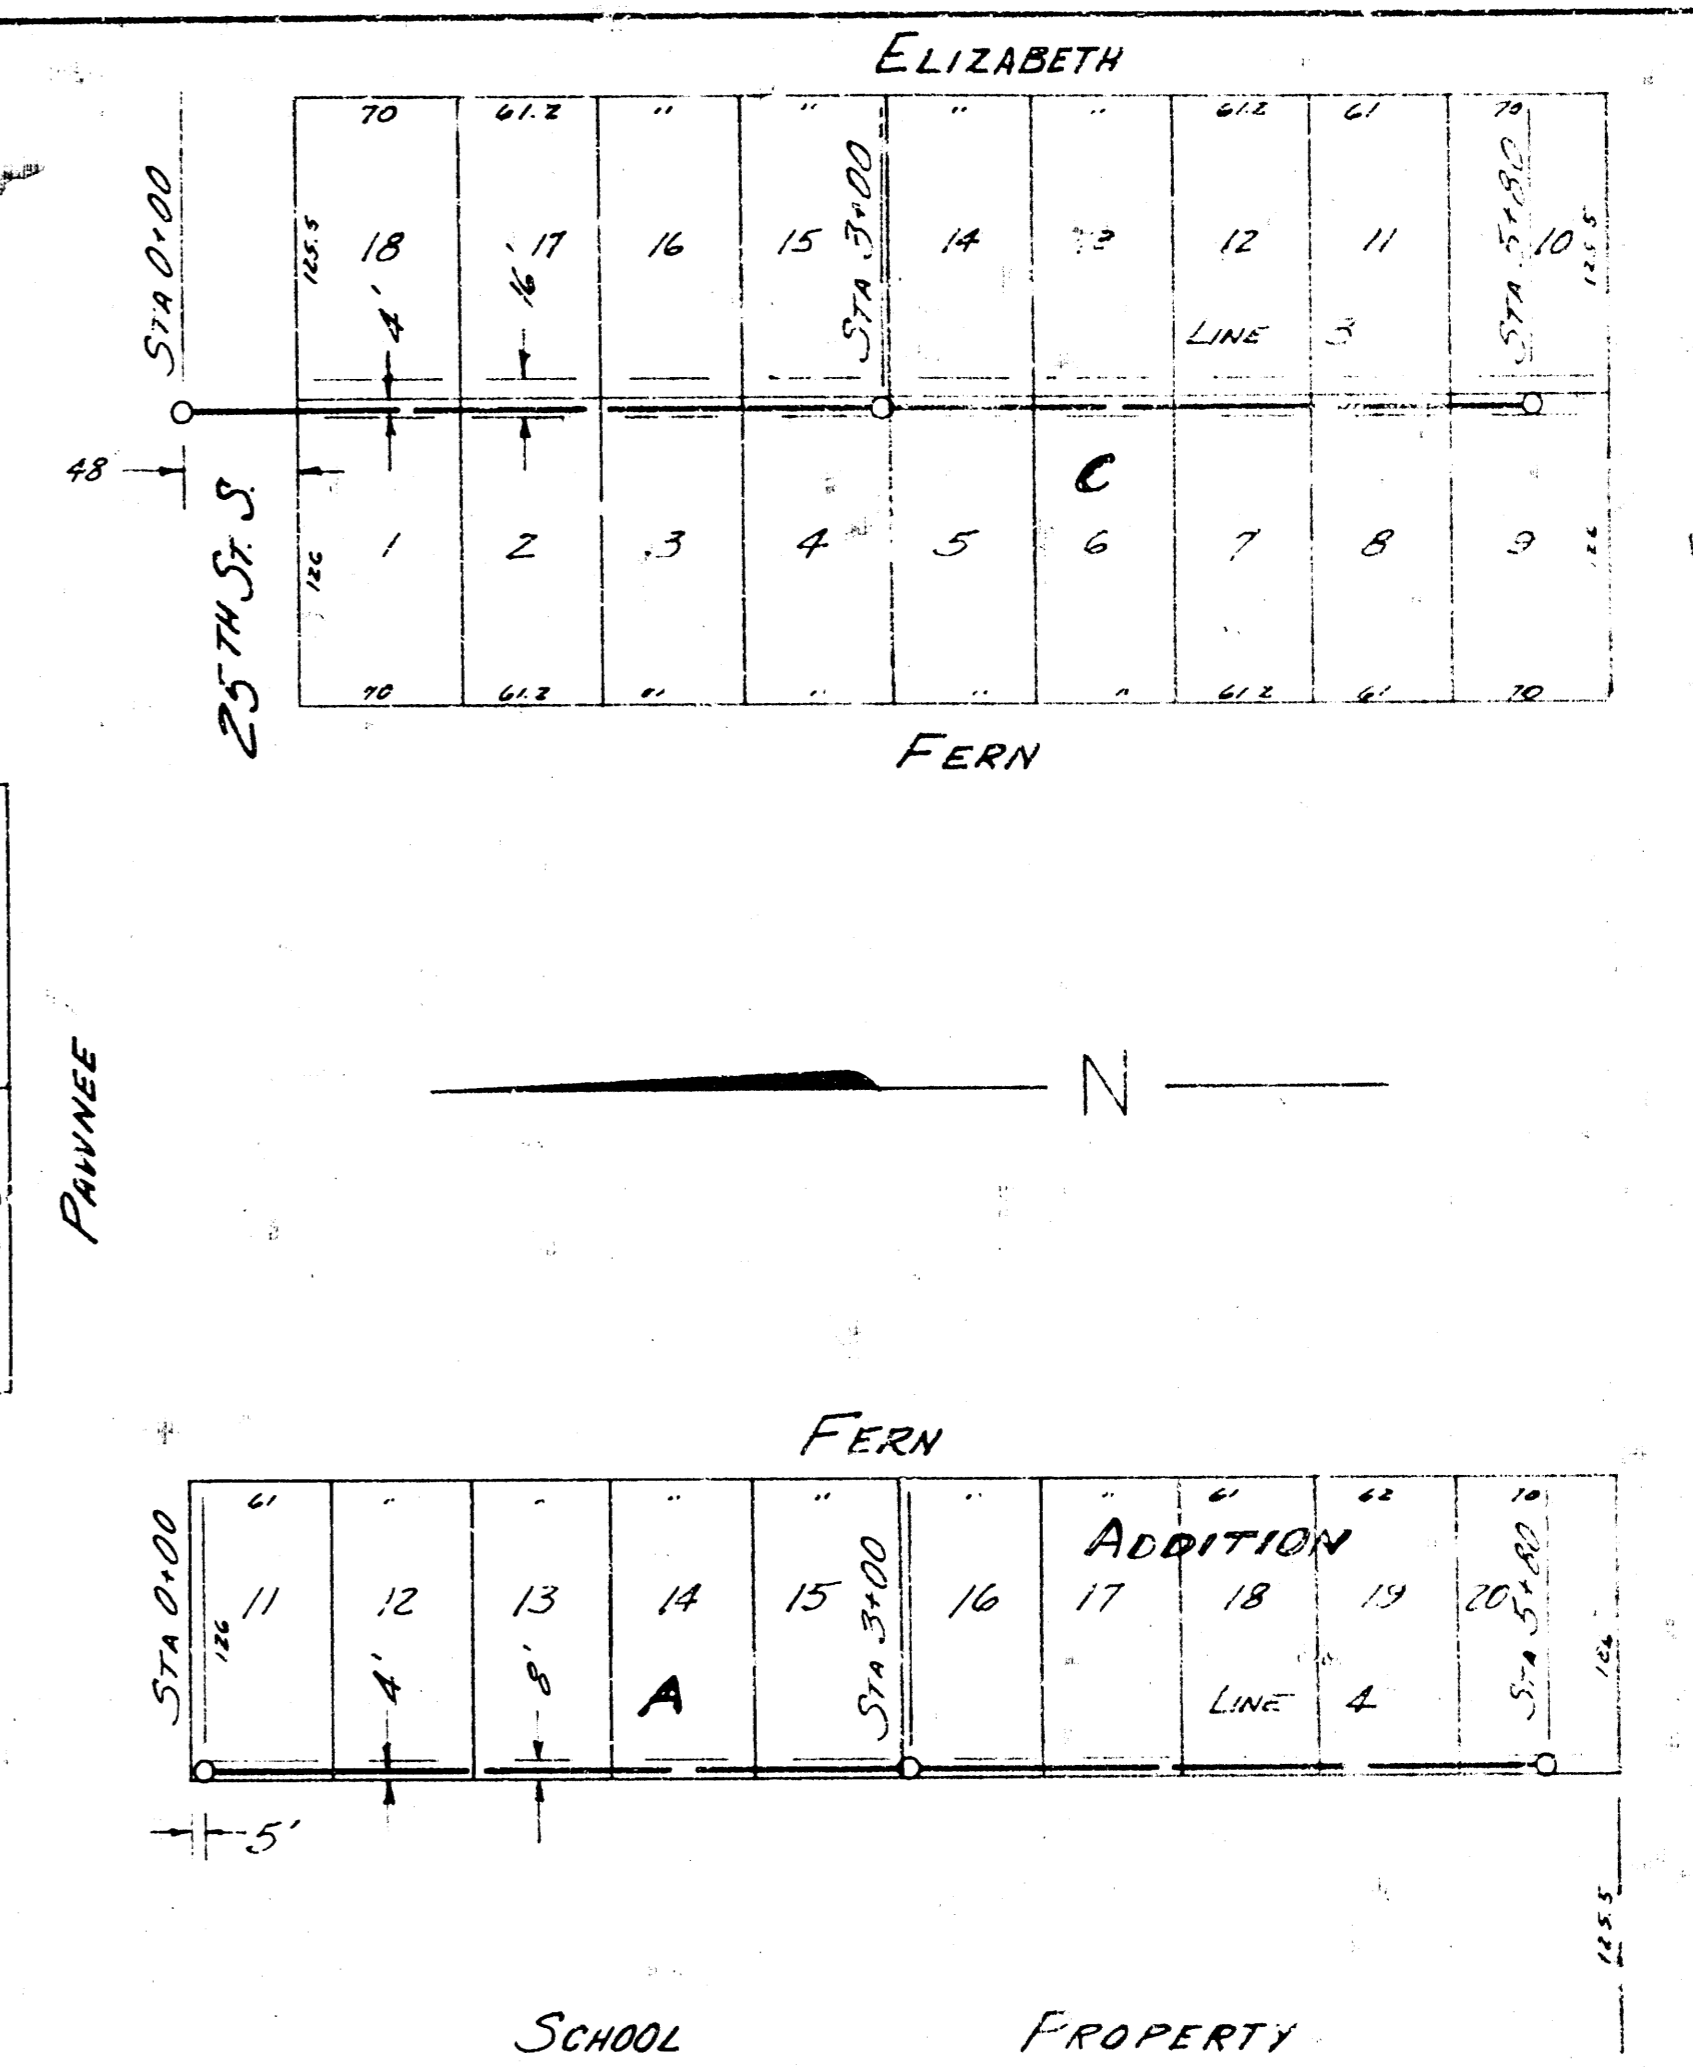

LAT. 21 SUB. 2 S. & 22  
 CITY OF WICHITA  
 BESMITH CITY ENGINEER  
 Aug. 1935 Proj. No. C25-56