


Survey of Union, November 14, 21
 Charles L. Sellers
 CIVIL ENGINEER
 DATE OCT. 1935

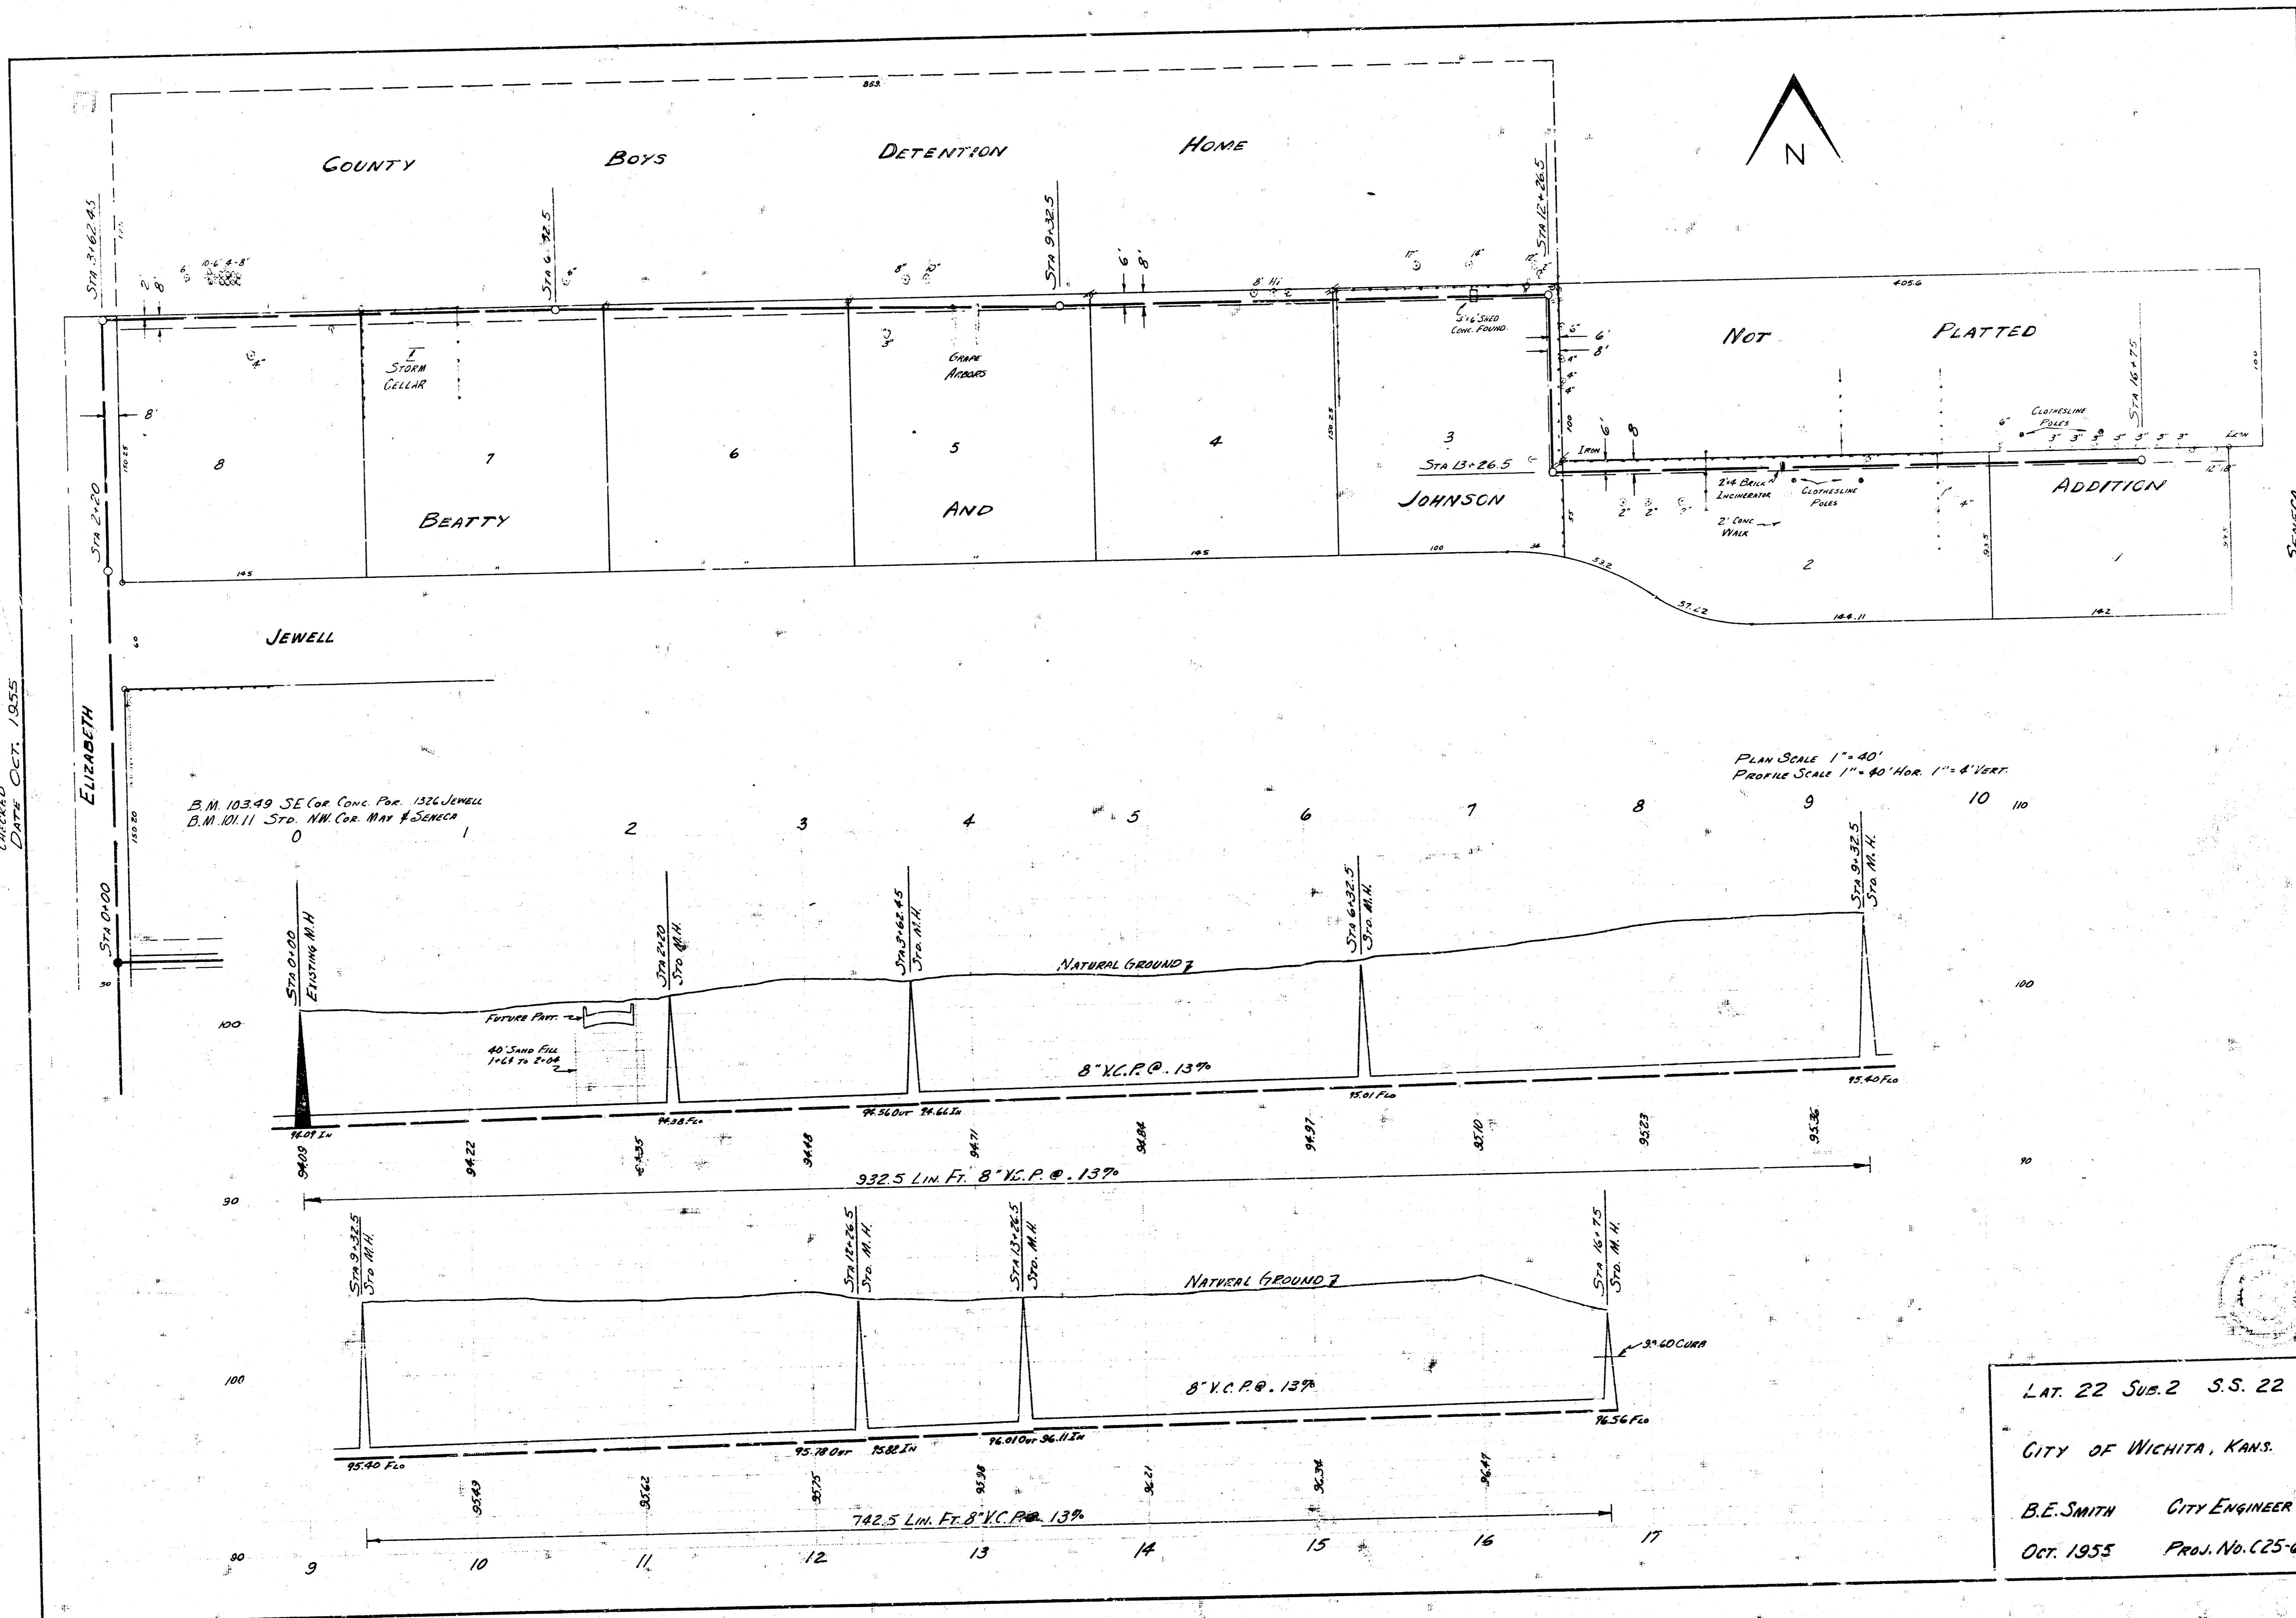

LAT. 22 SUB. 2 S.S. 22
 CITY OF WICHITA, KANS.
 B.E. SMITH CITY ENGINEER
 OCT. 1935 PROJ. No. C25-60