


Survey By J. G. Moore, M.E. 1914
 Drawn By T. Drury
 Checked By
 Date 1955

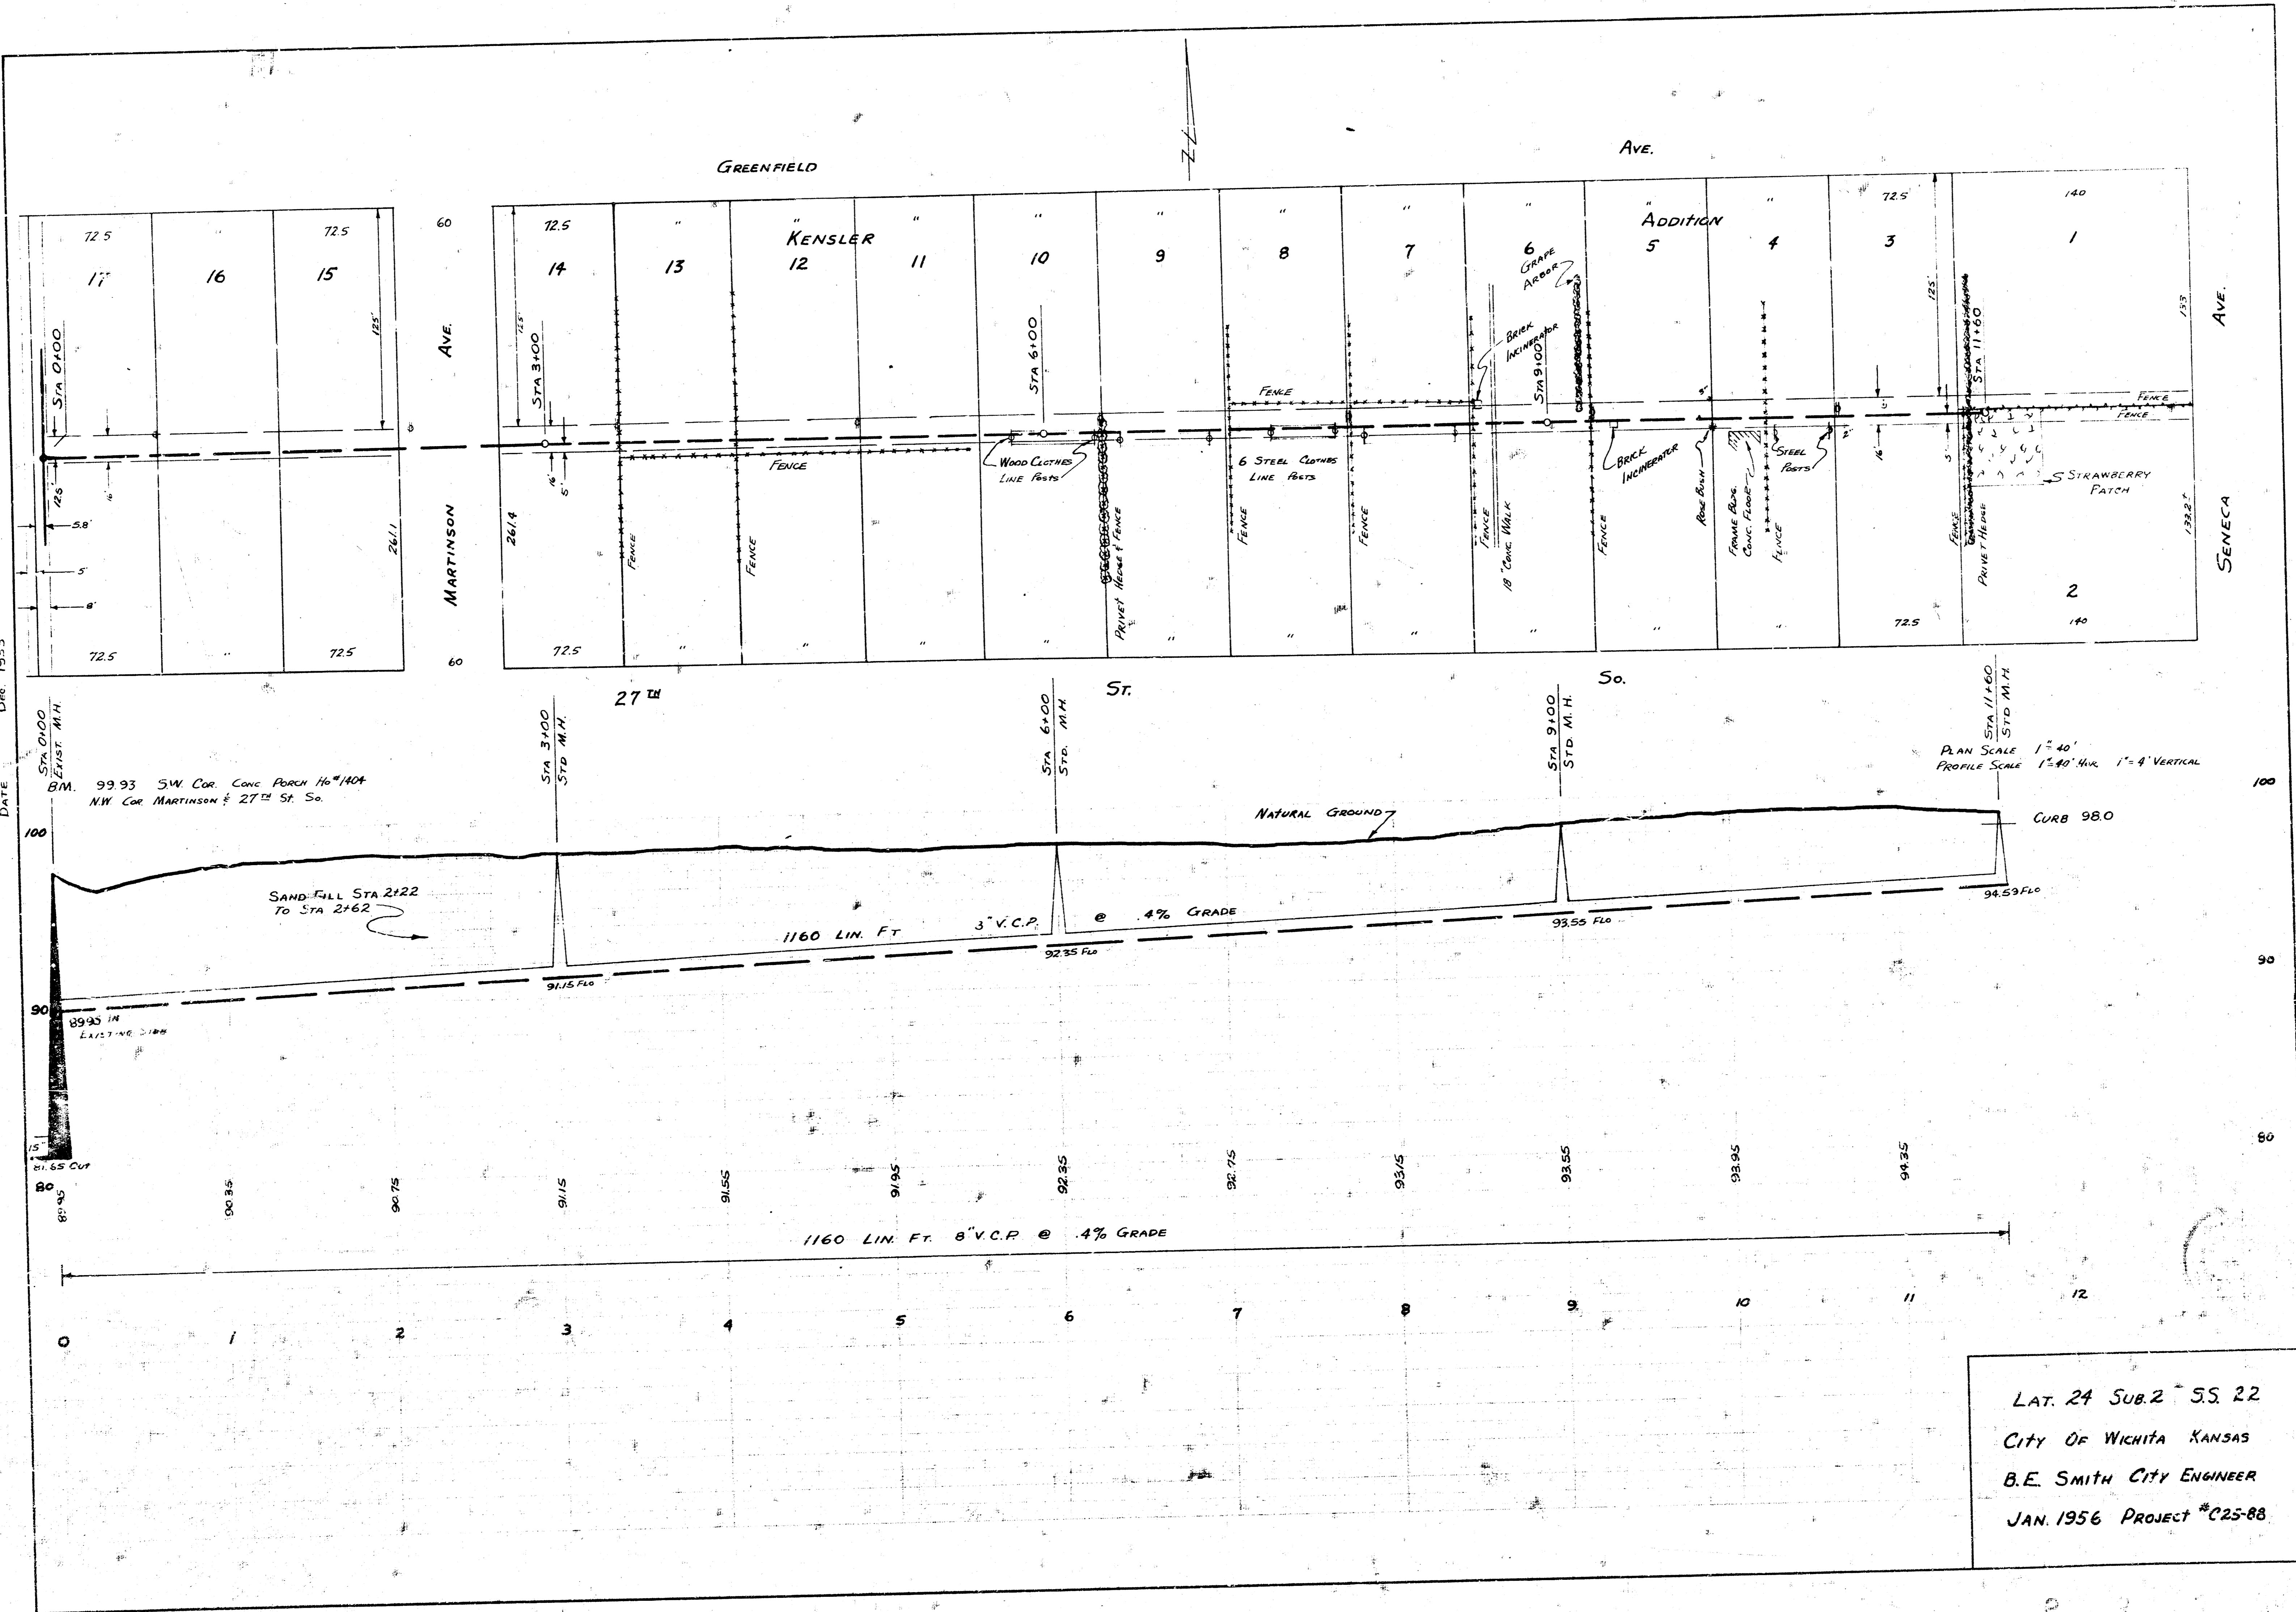

LAT. 24 SUB. 2 S. 22
 CITY OF WICHITA KANSAS
 B.E. SMITH CITY ENGINEER
 JAN. 1956 PROJECT #C25-88