


SURVEY CHAINS NOTEBOOK CHAIN 106  
PLAN D. SELLERS  
CHECKED  
DATE

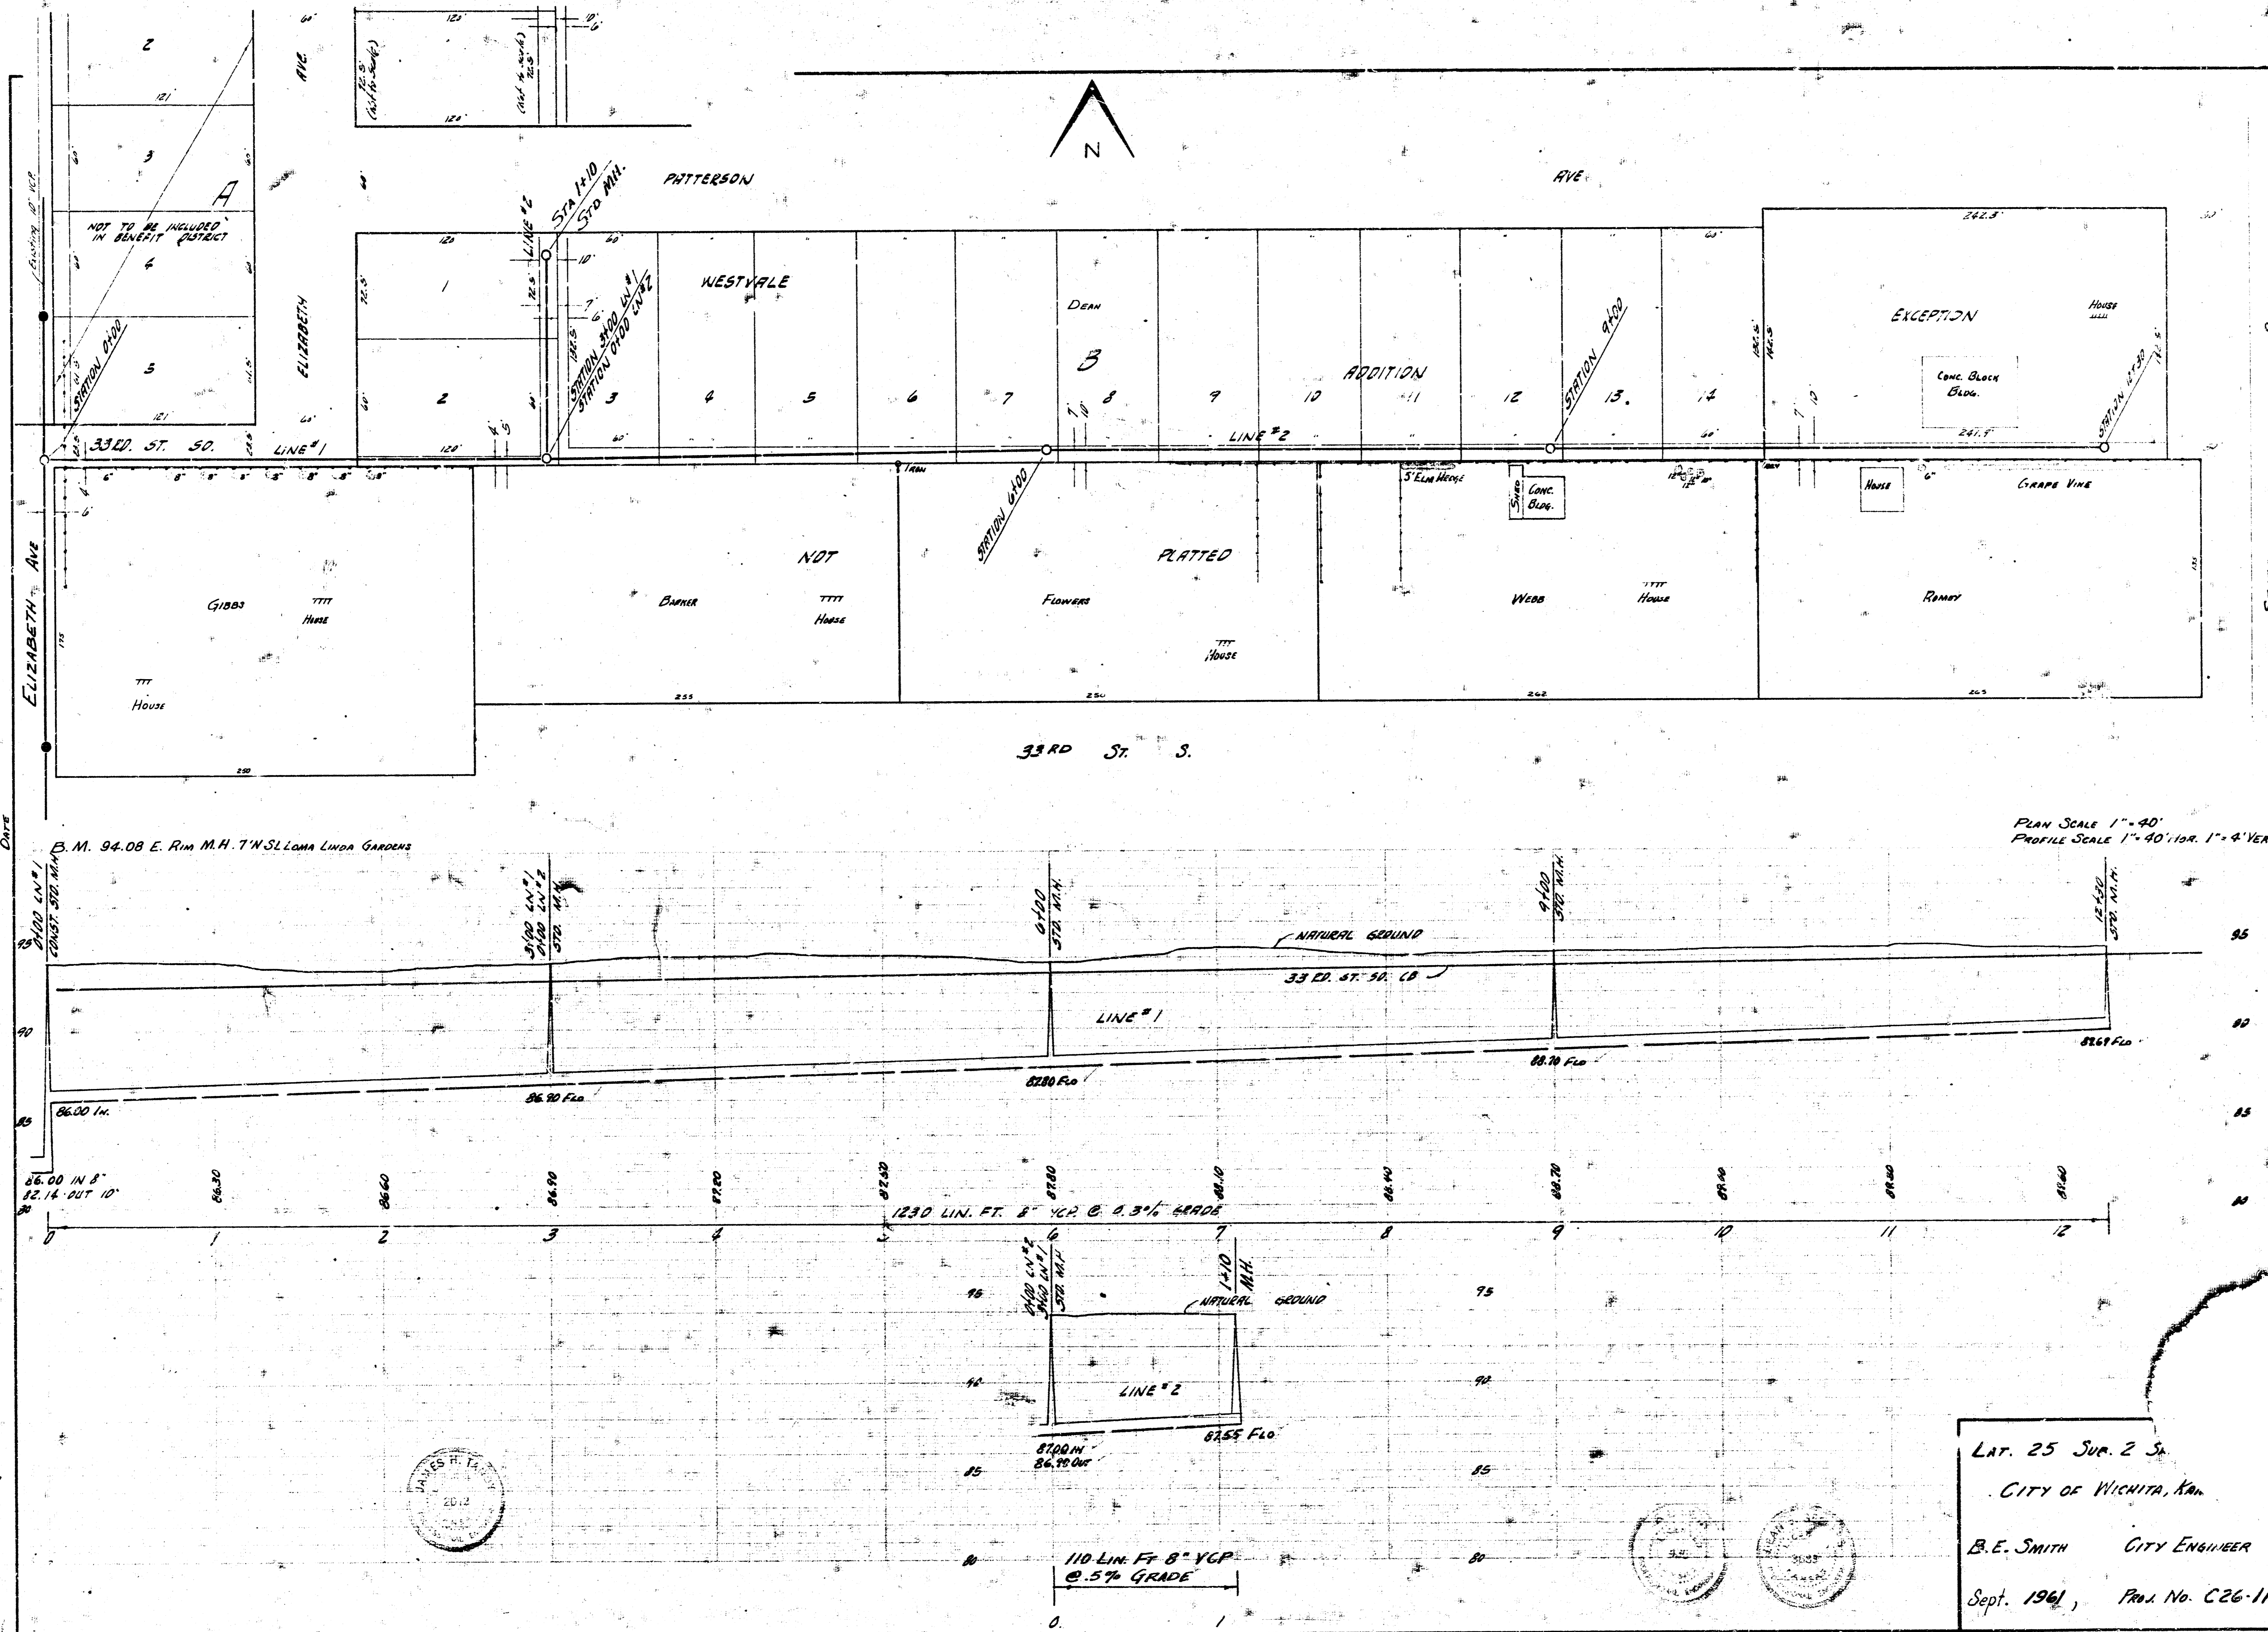

LAT. 25 SUP. 2 S.  
CITY OF WICHITA, KAN.  
B. E. SMITH CITY ENGINEER  
Sept. 1961, Proj. No. C26-11

