
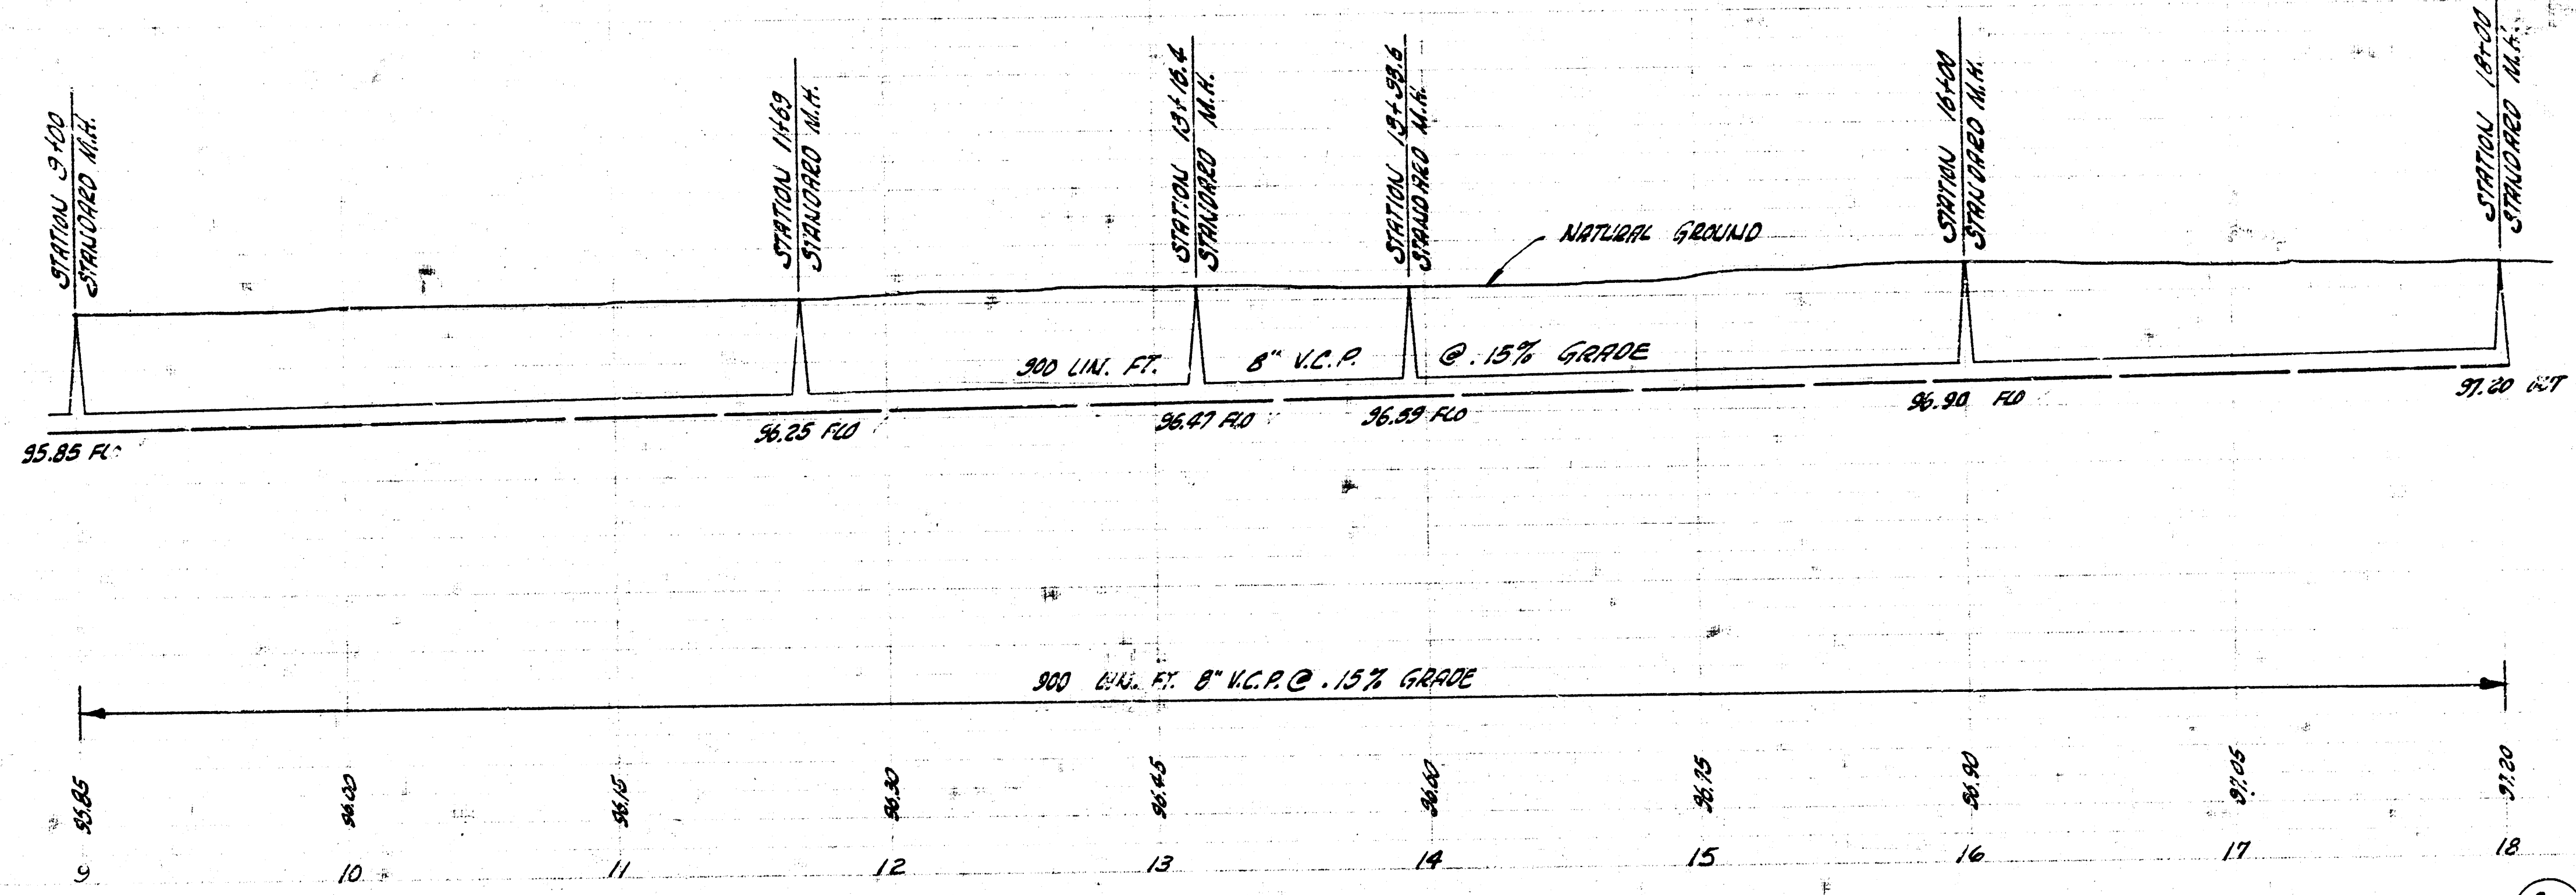


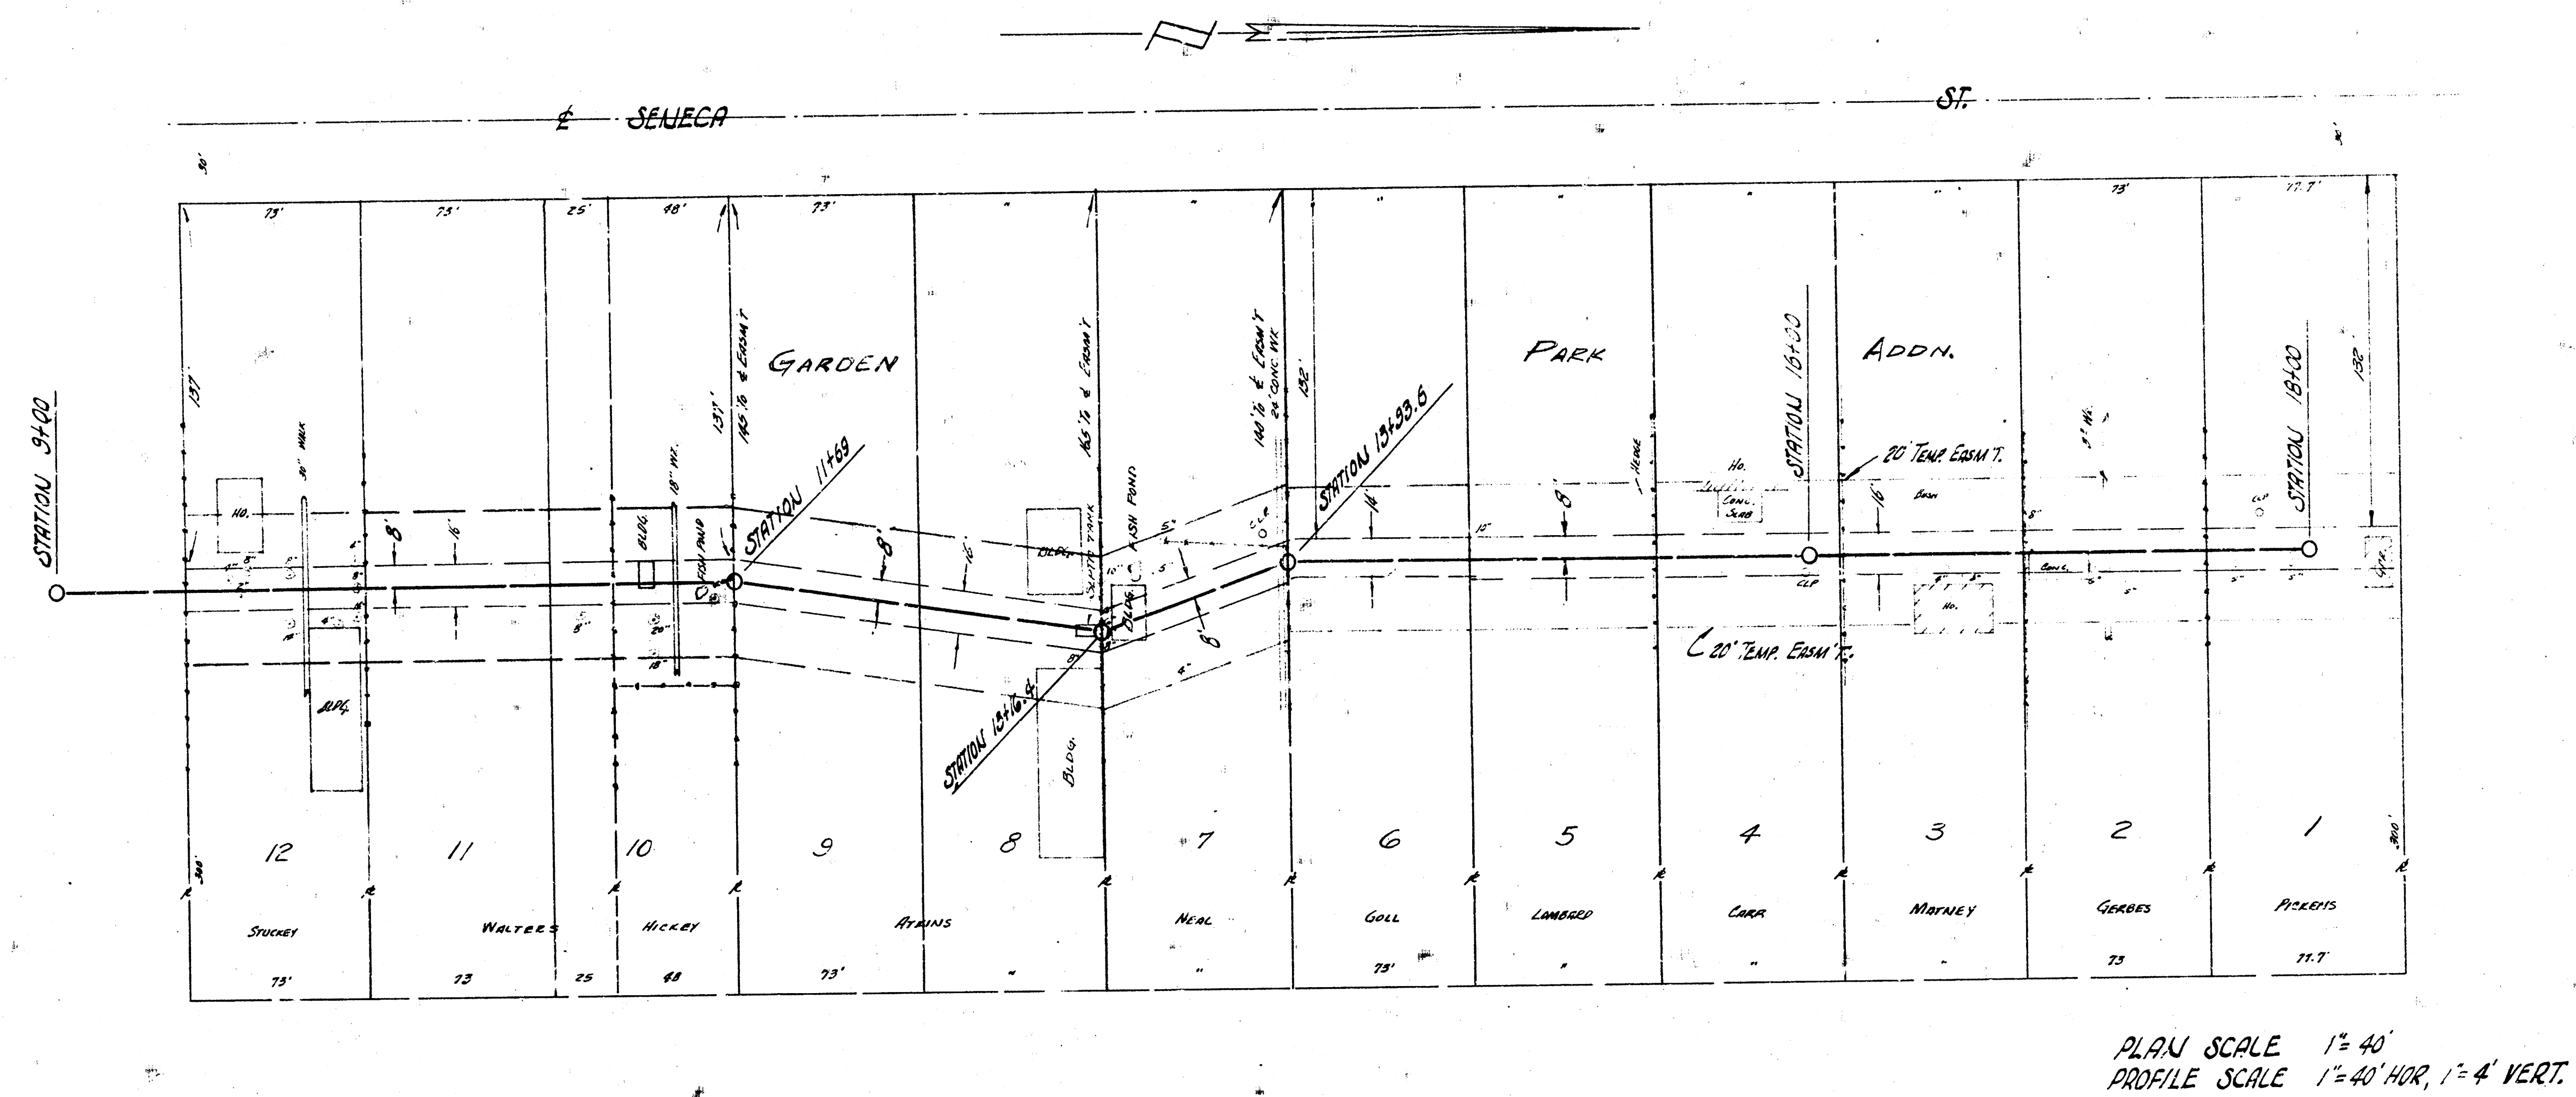

LAT. 26 SUB 2 J.S. 22
 CITY OF WICHITA, KANSAS
 B.E. SMITH CITY ENGINEER
 PROJ. NO C26-21

2/2