

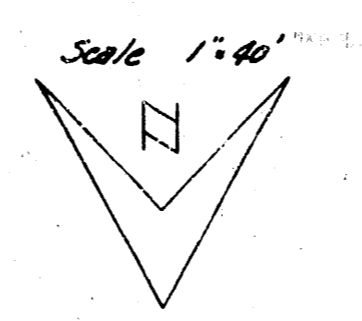


Survey by Henry Gans 1967
 Checked by
 Charles W.
 Gans

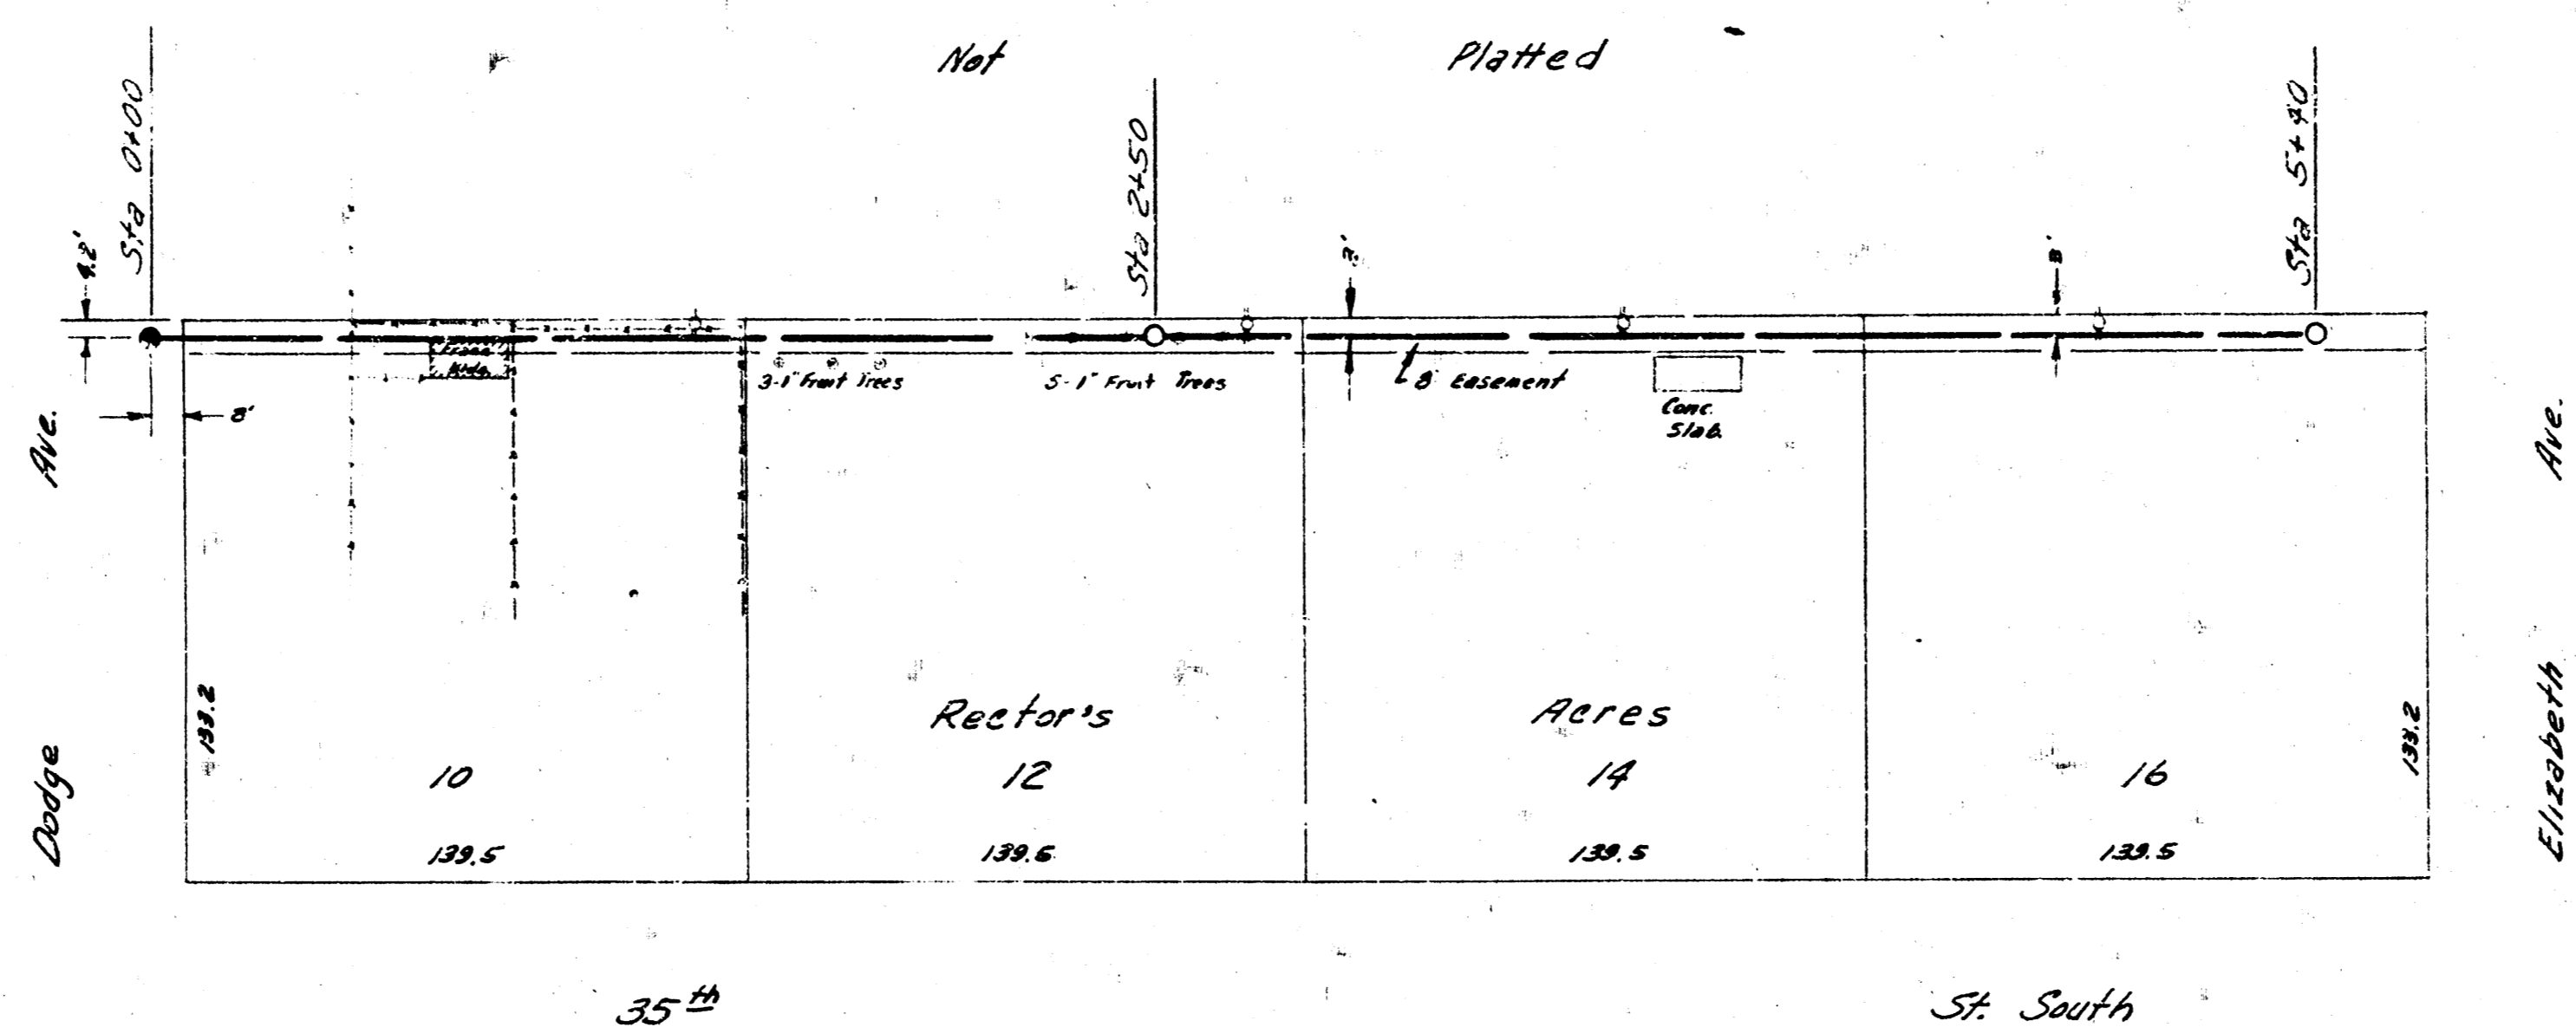

P.M. 34.34 N.E. Cor. Conc. Parch
 No. 1523 W. Calvert

Plan Scale 1"=40'
 Profile Scale 1"=40' hor, 1"=8' vertical

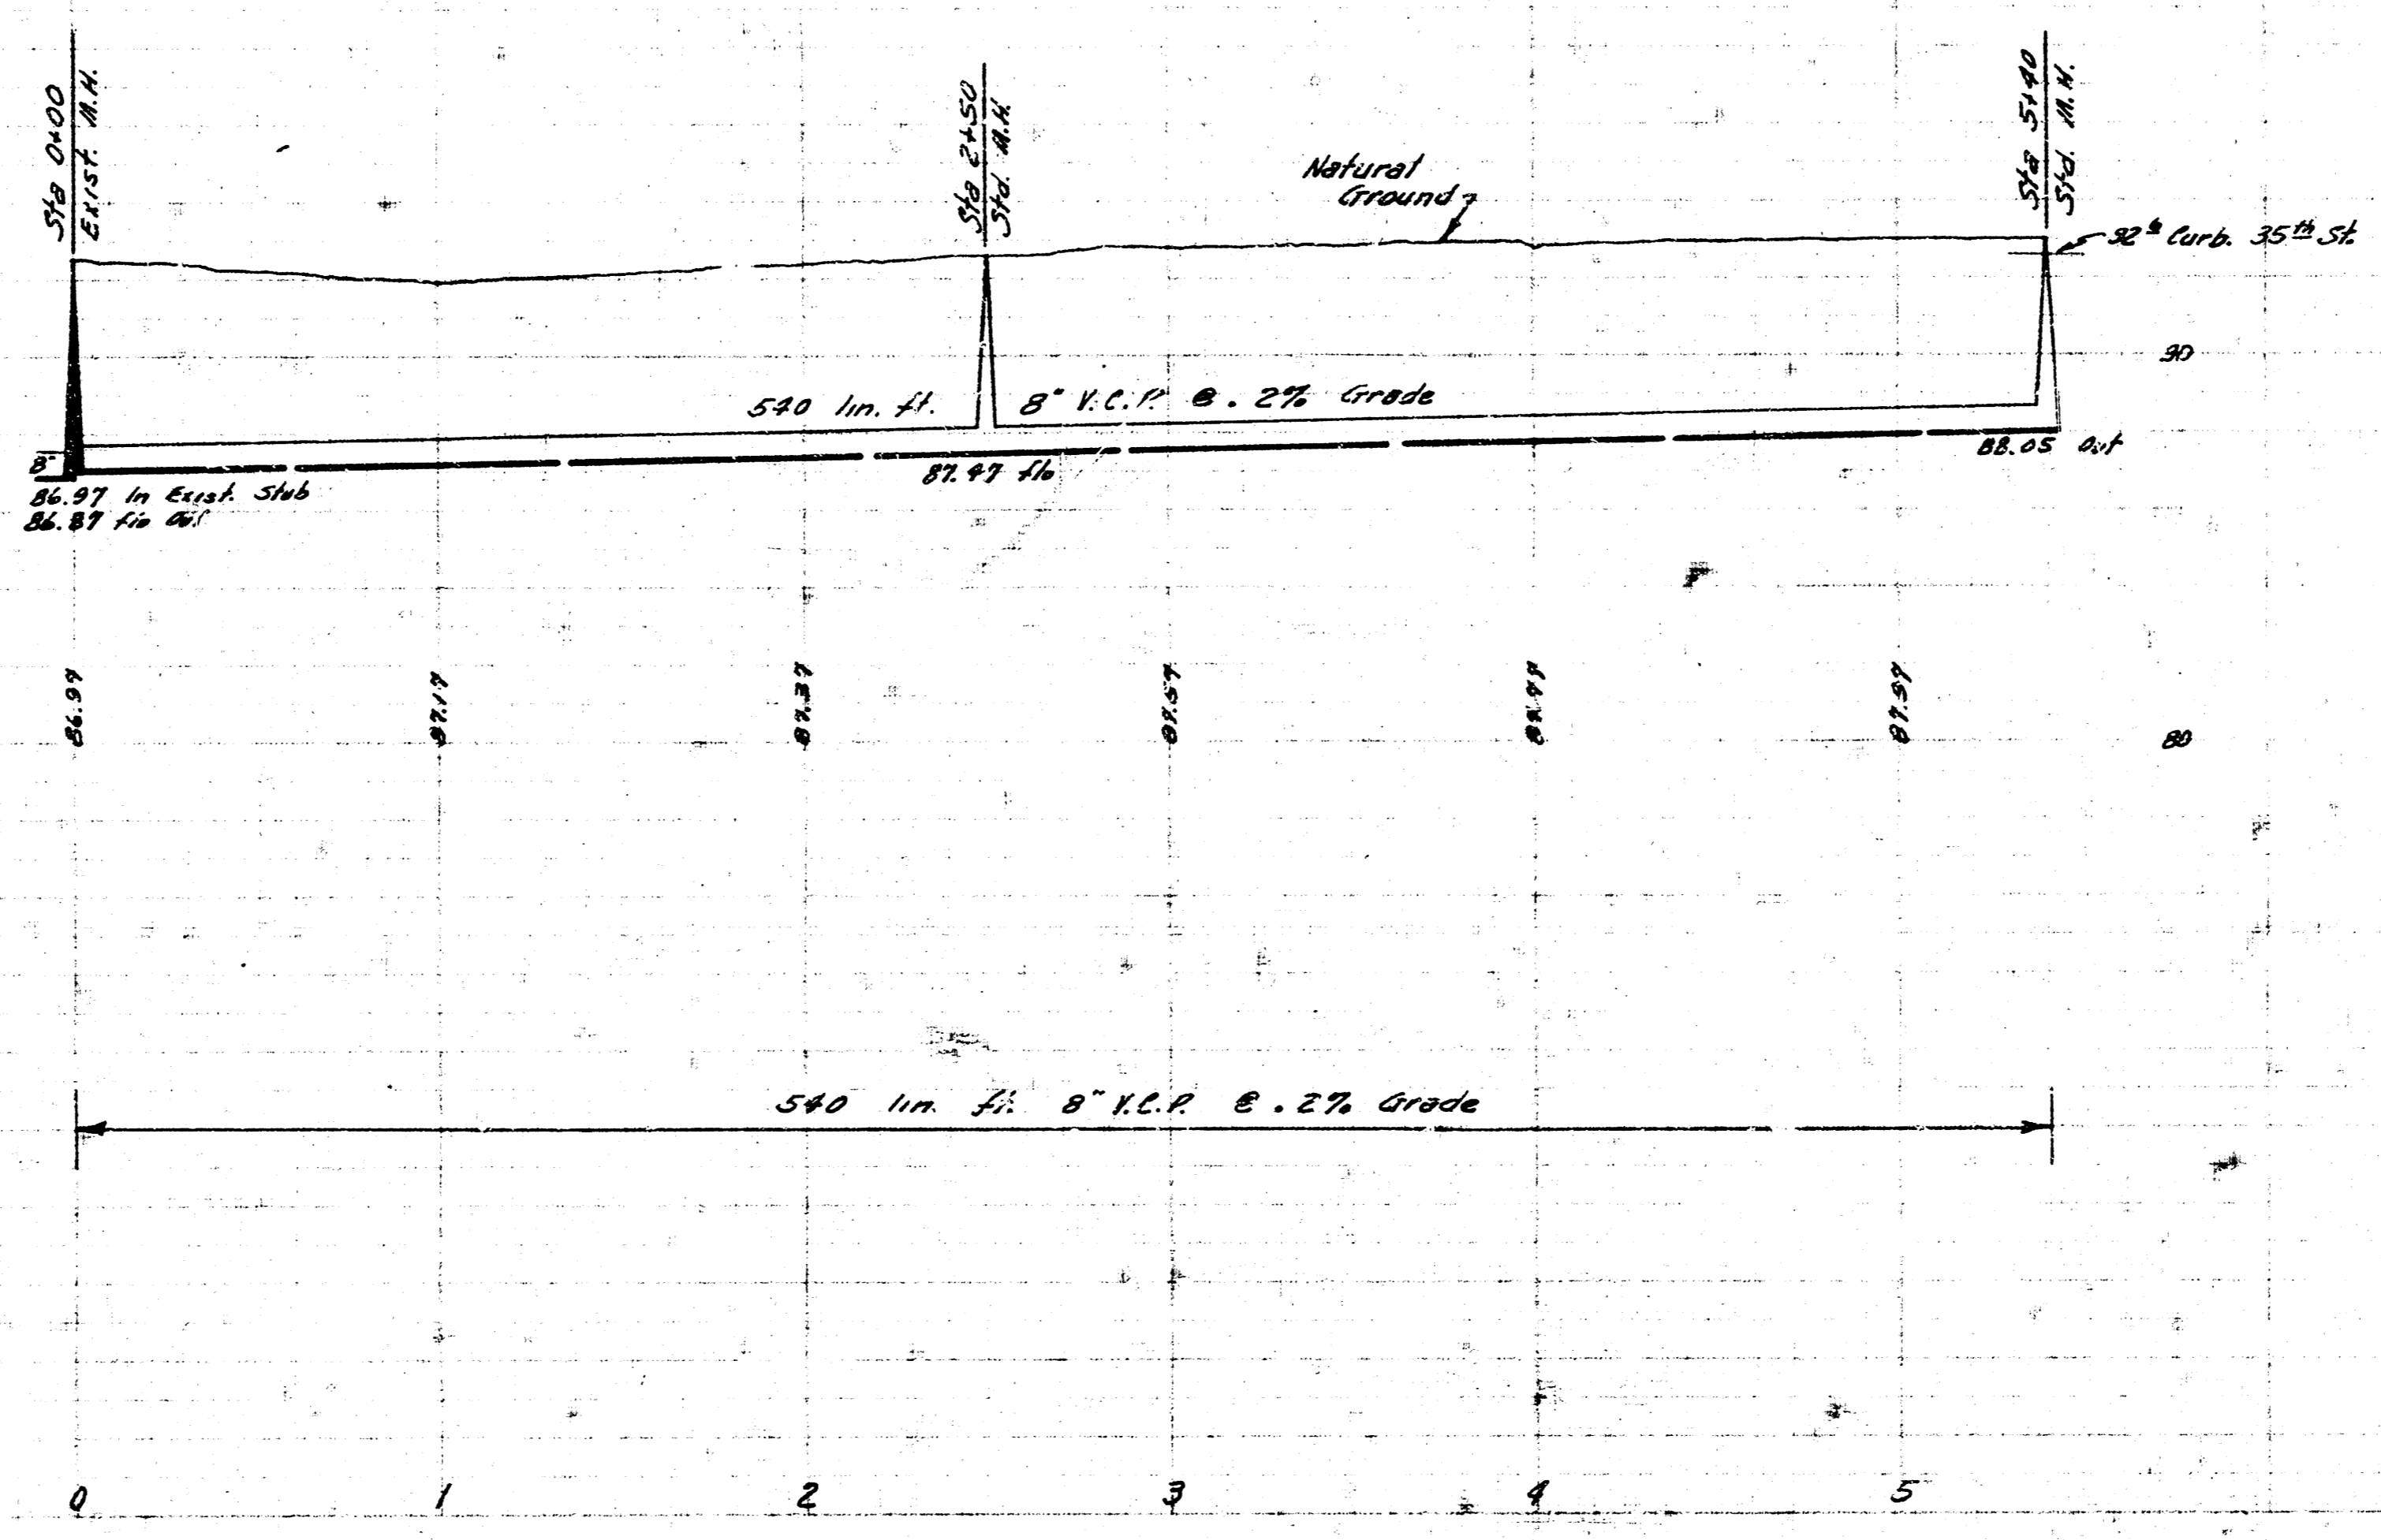

Lot 28 Sub. 2 San Sewer 22
 City of Wichita, Kansas
 B.E. Smith City Engineer
 Proj. No. C26-66 Date - Aug. 56