





LOCATION MAP
 LAT. 29 SUB. 2 SAN. SEWER 22
 CITY OF WICHITA, KANSAS
 B.E. SMITH CITY ENGINEER PROJECT C26-79

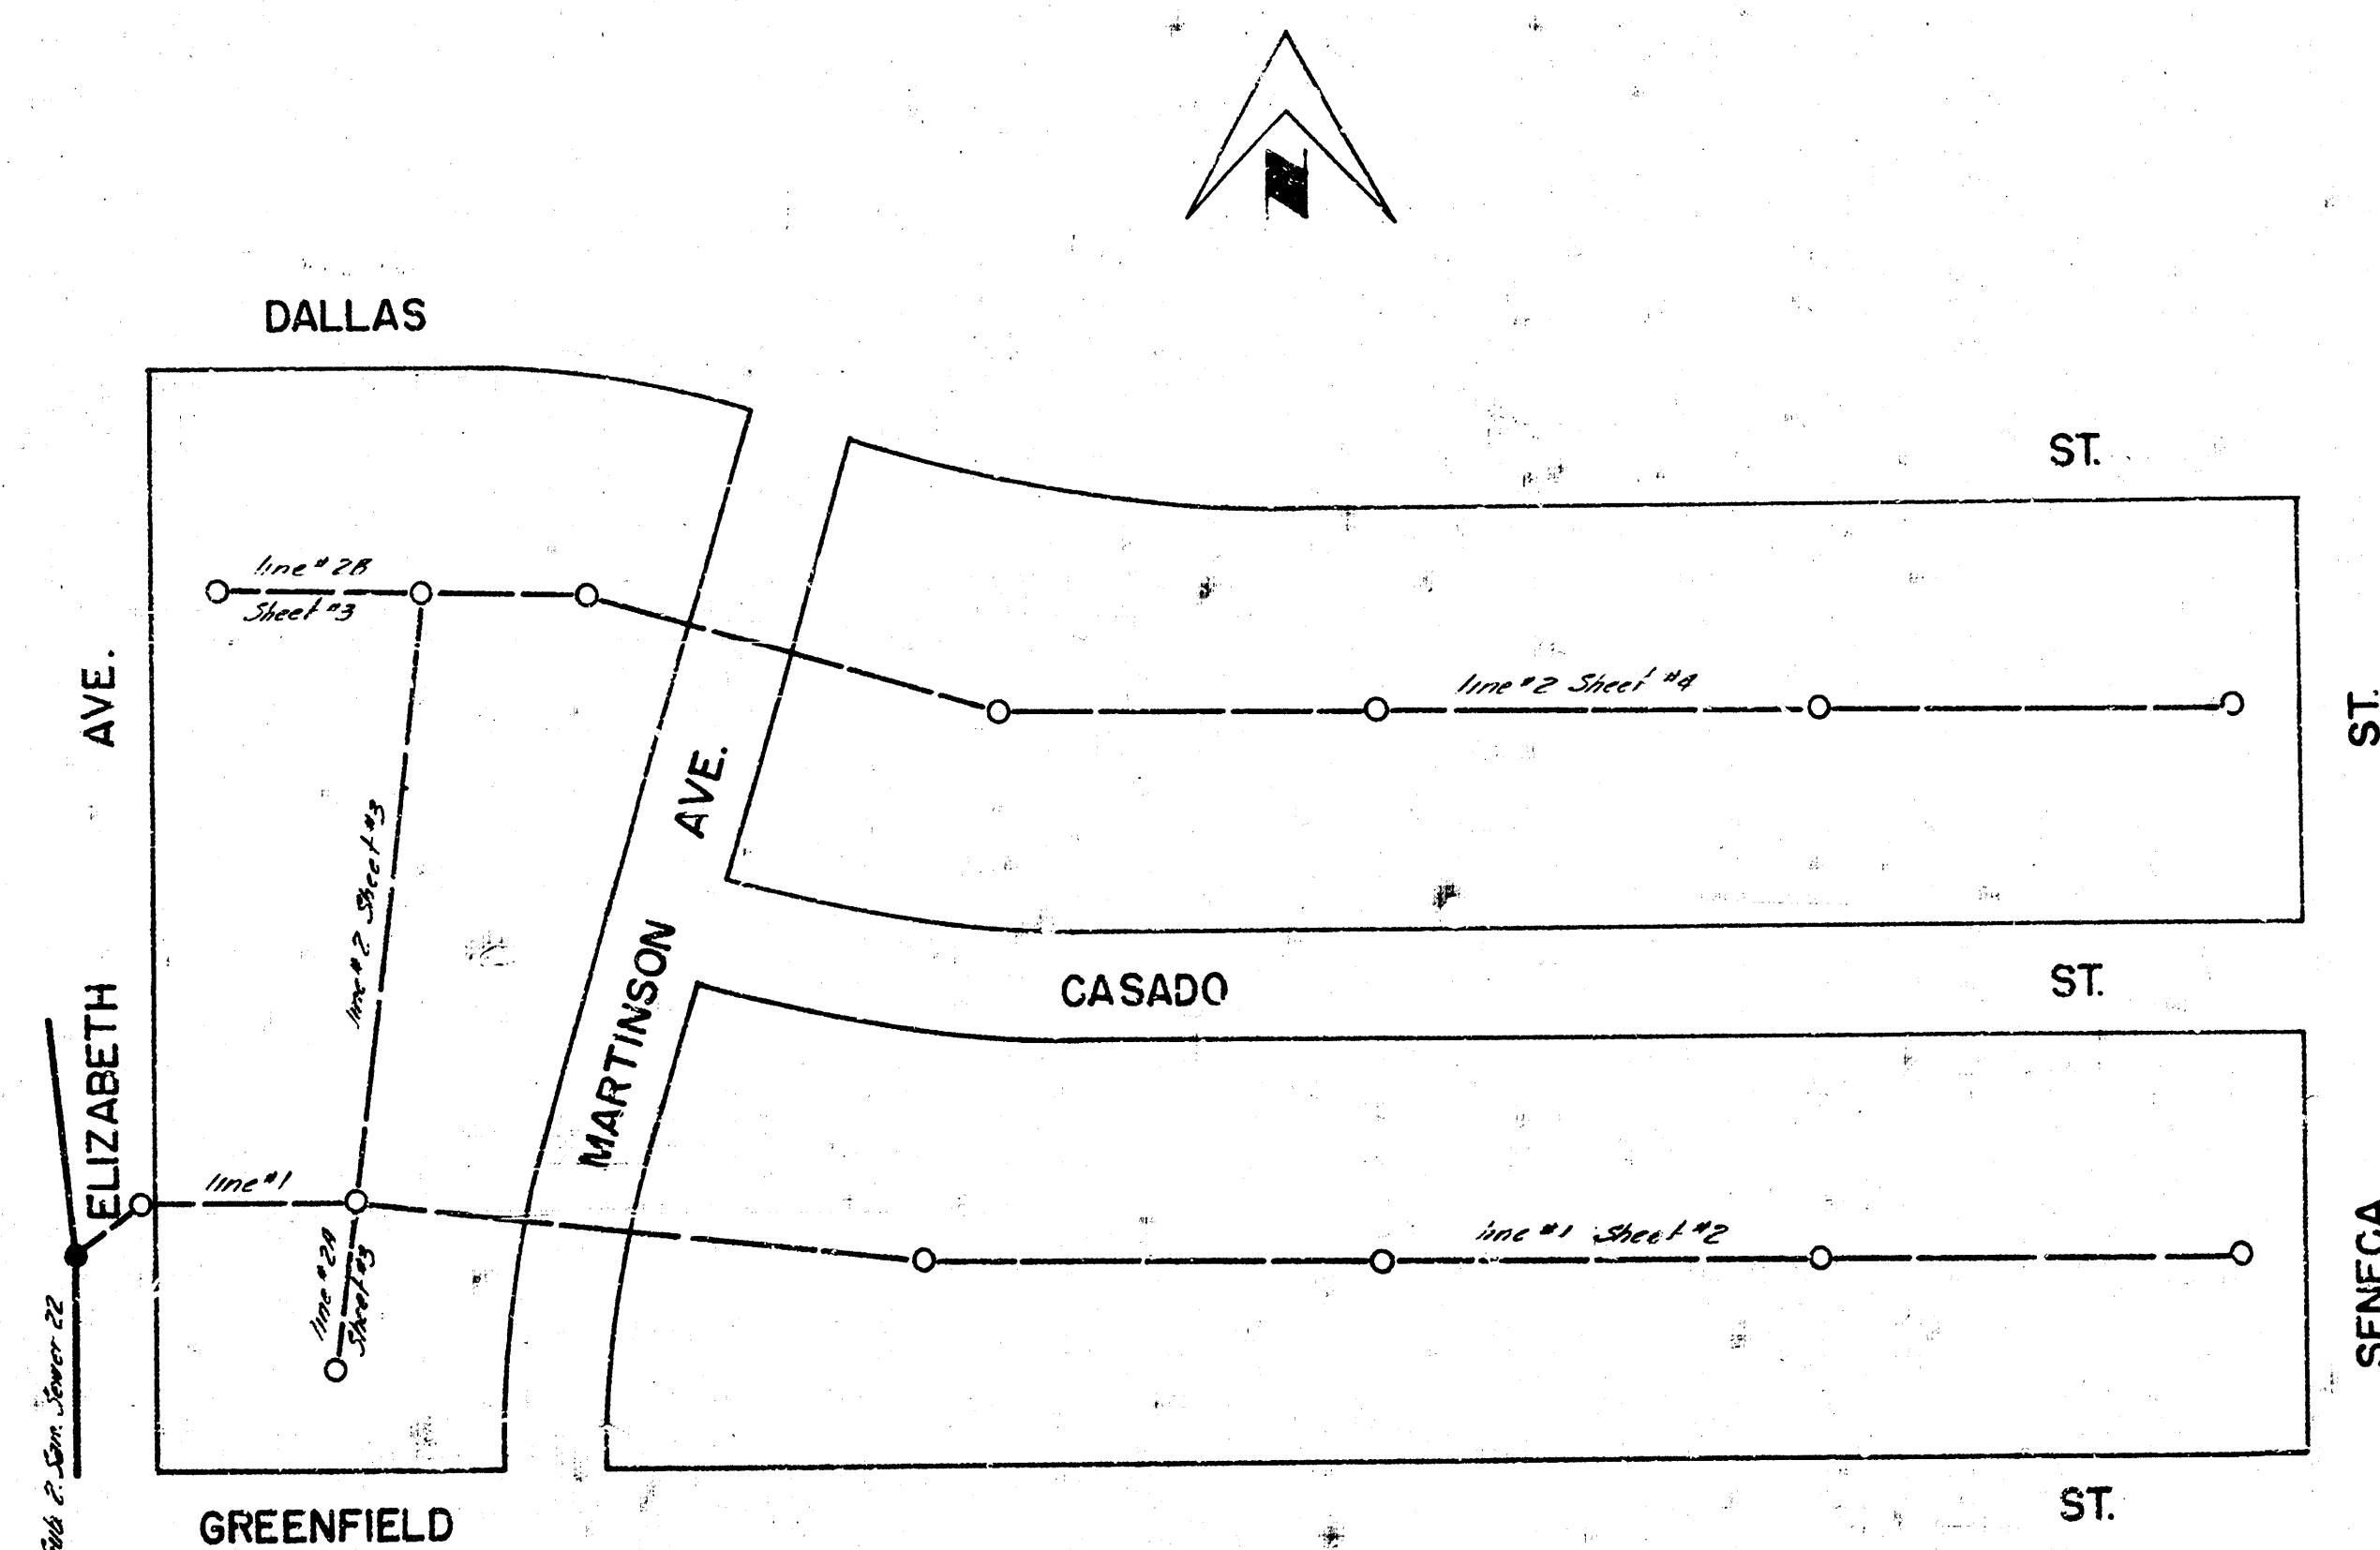

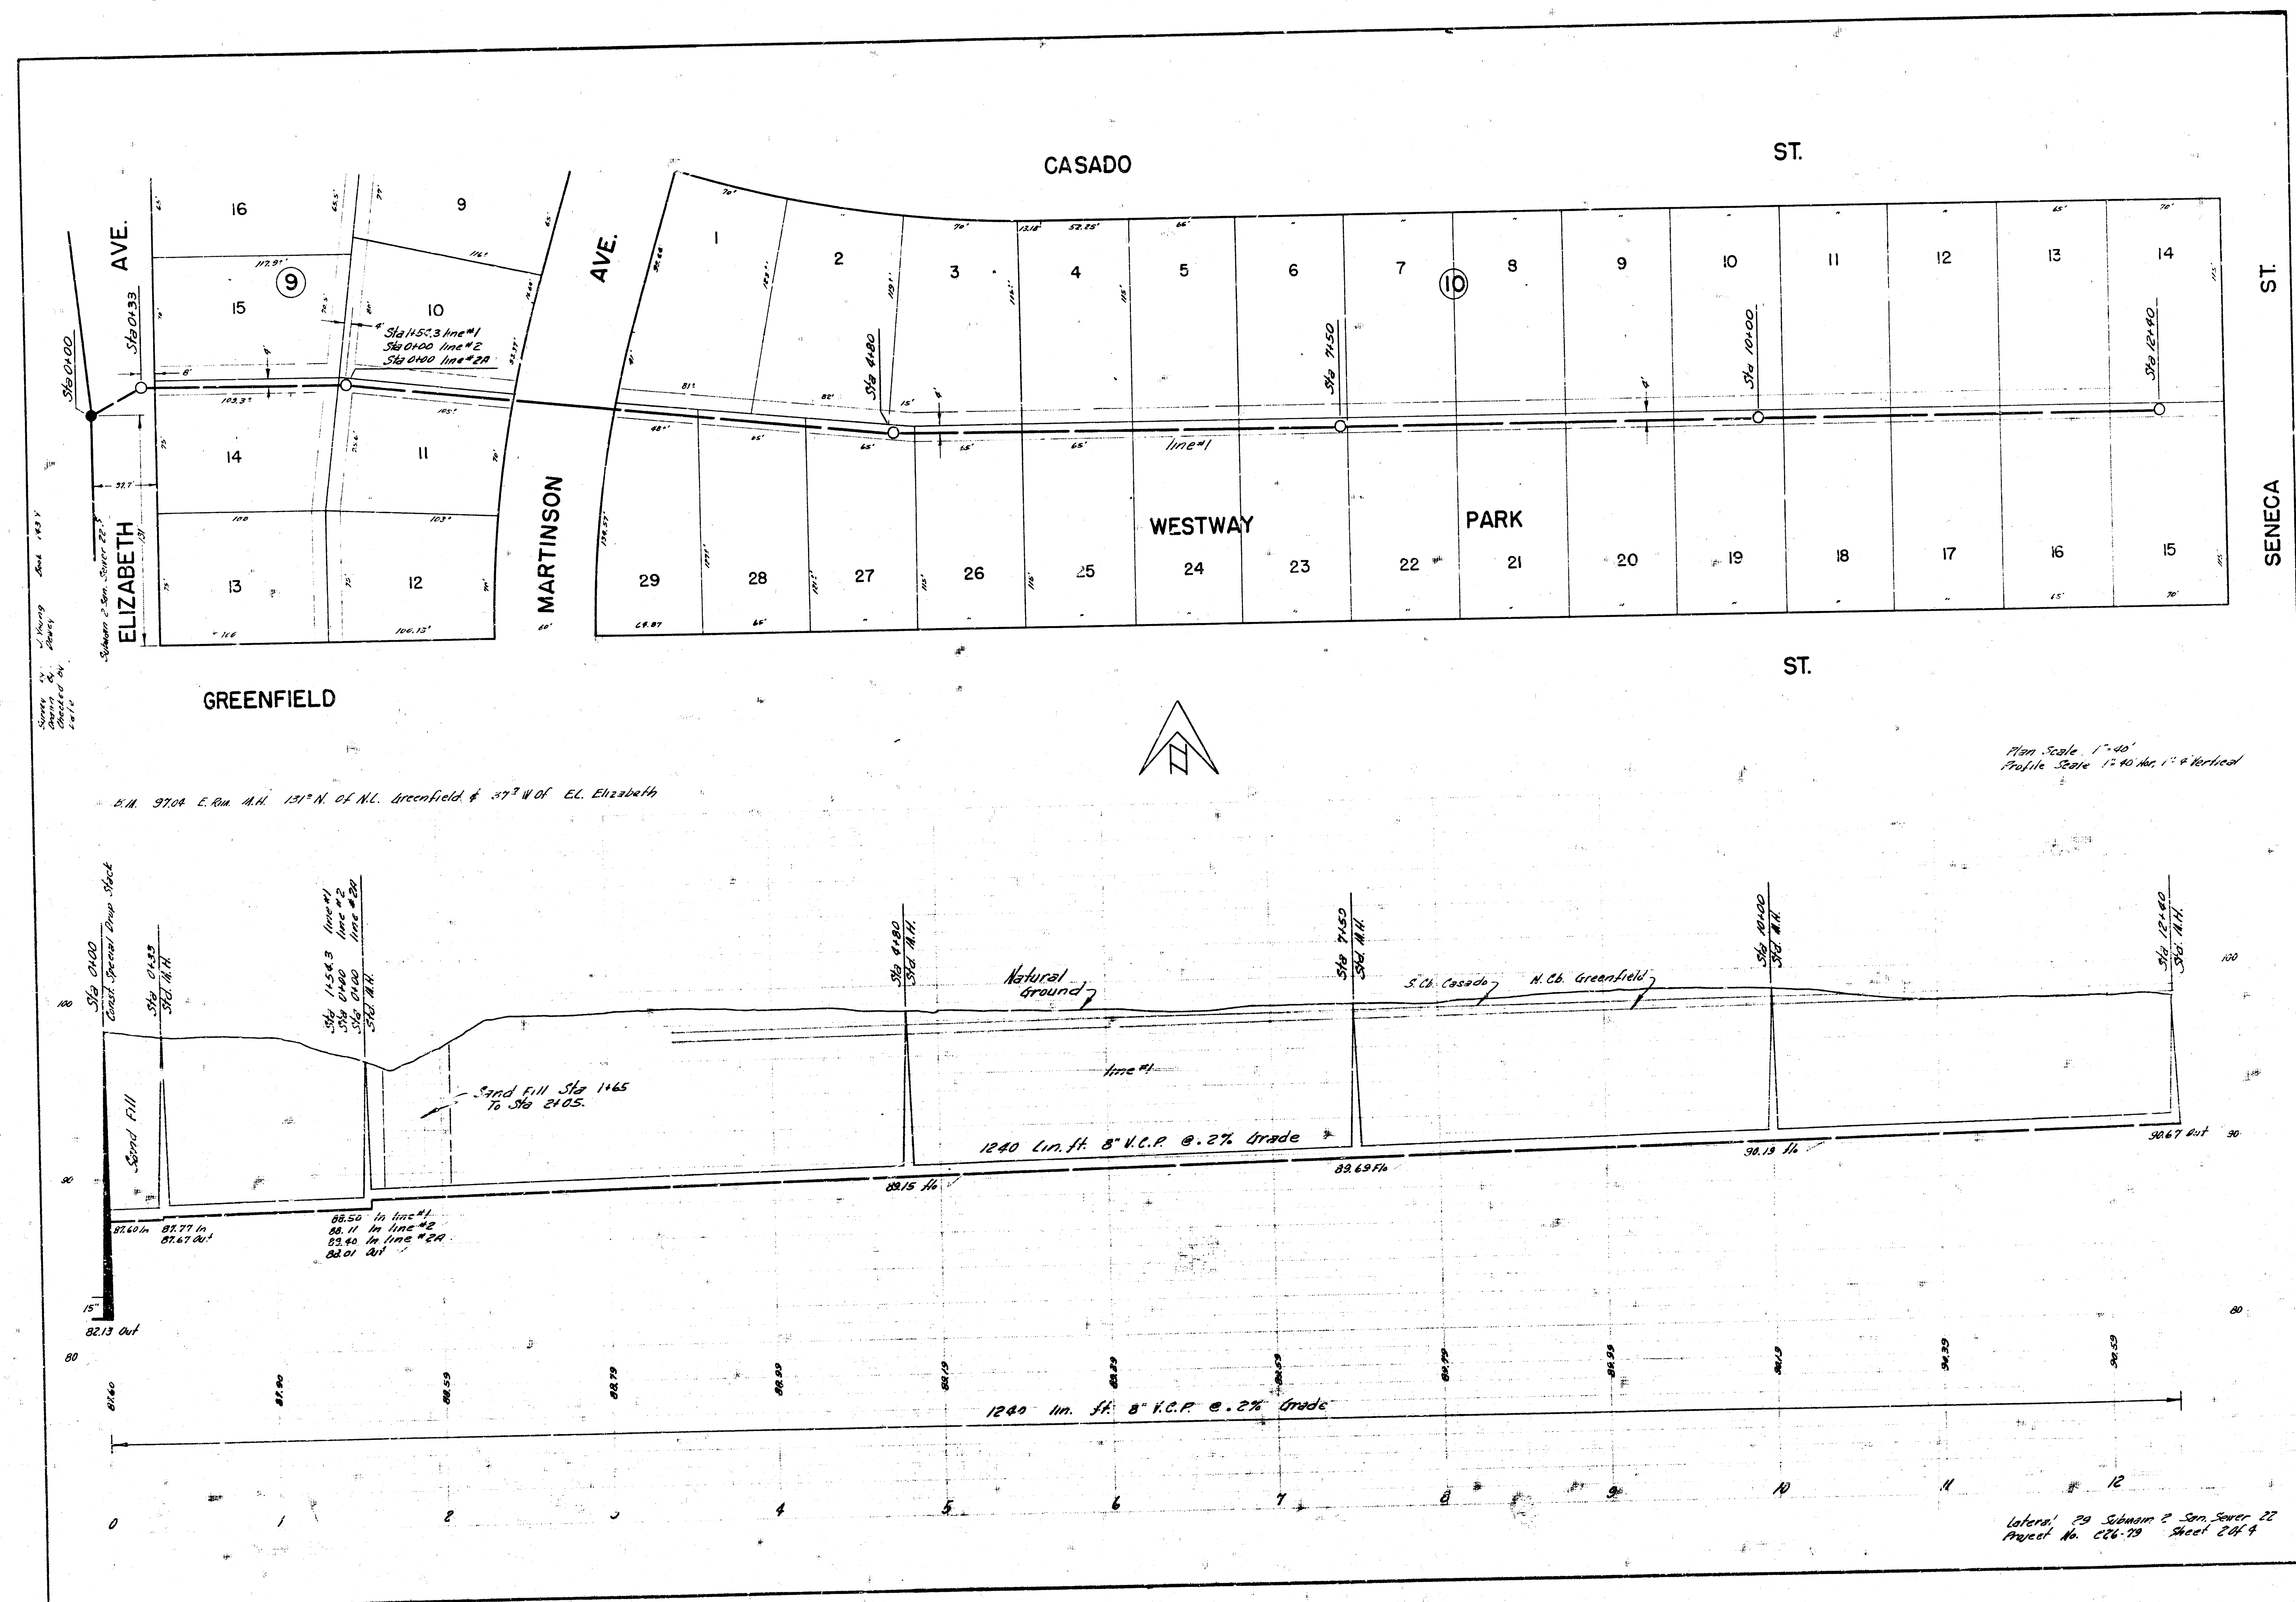


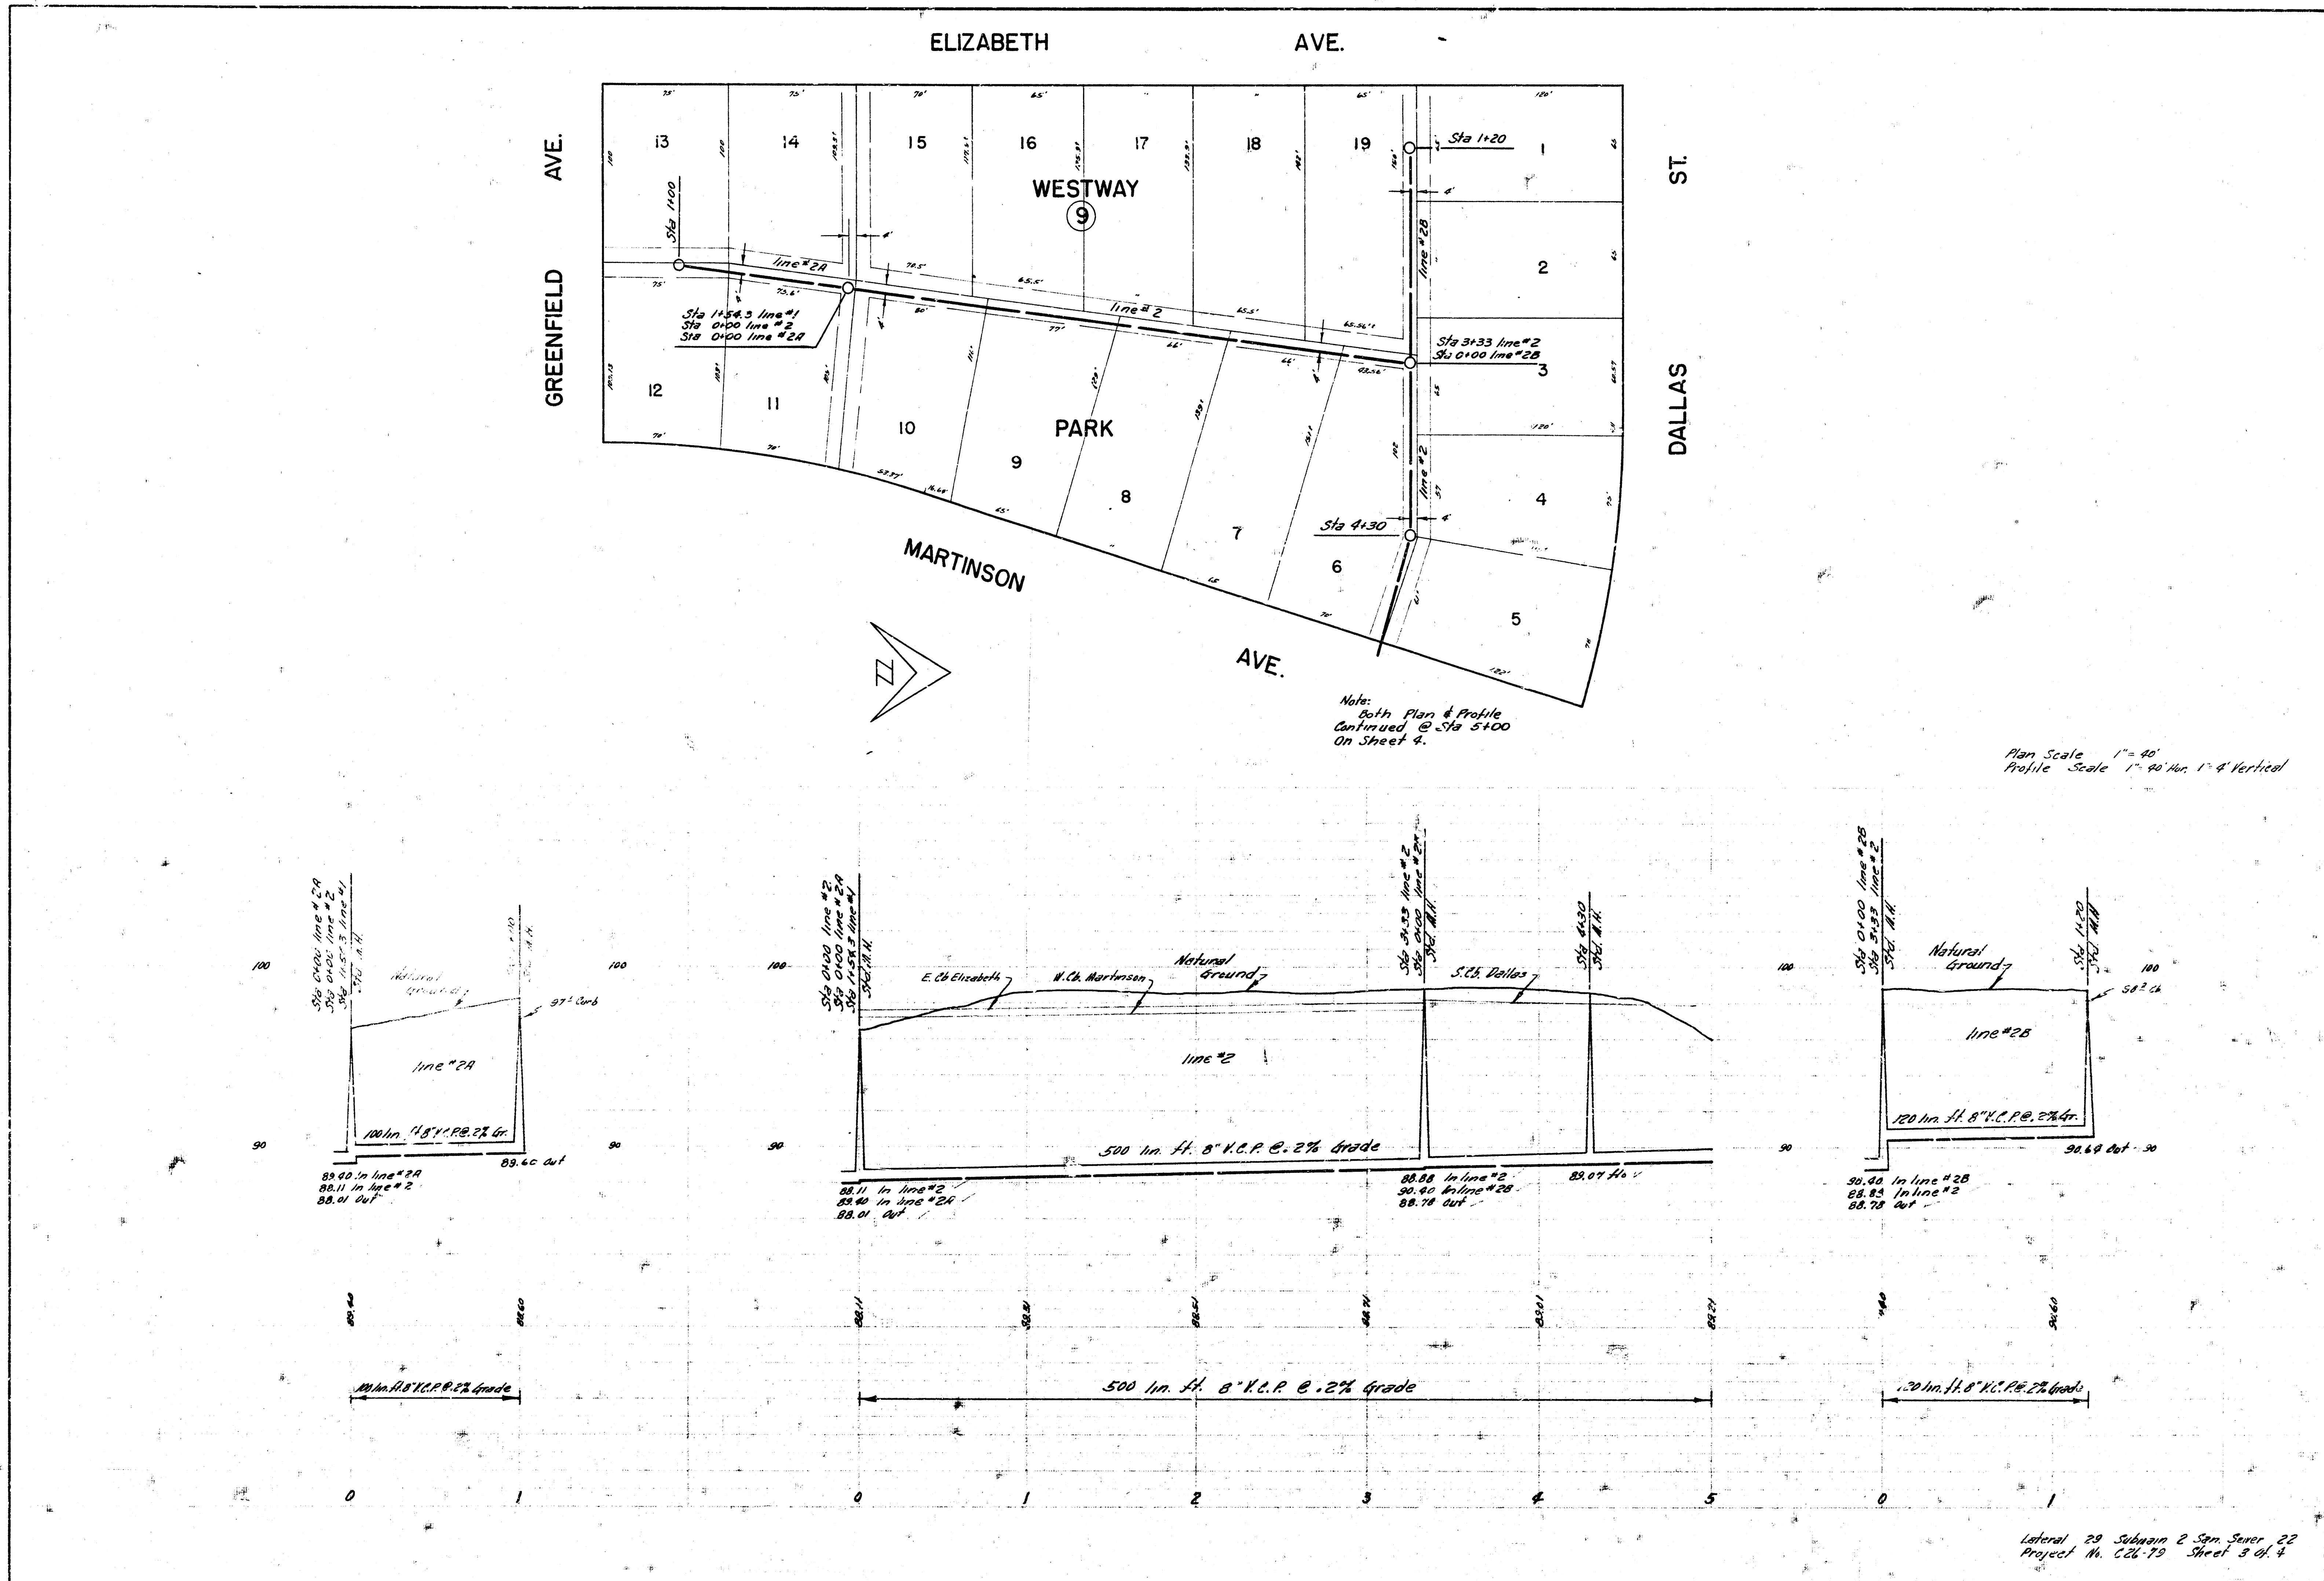

Notes:
Both Plan & Profile
Continued from Sta
5100 On Sheet 3.

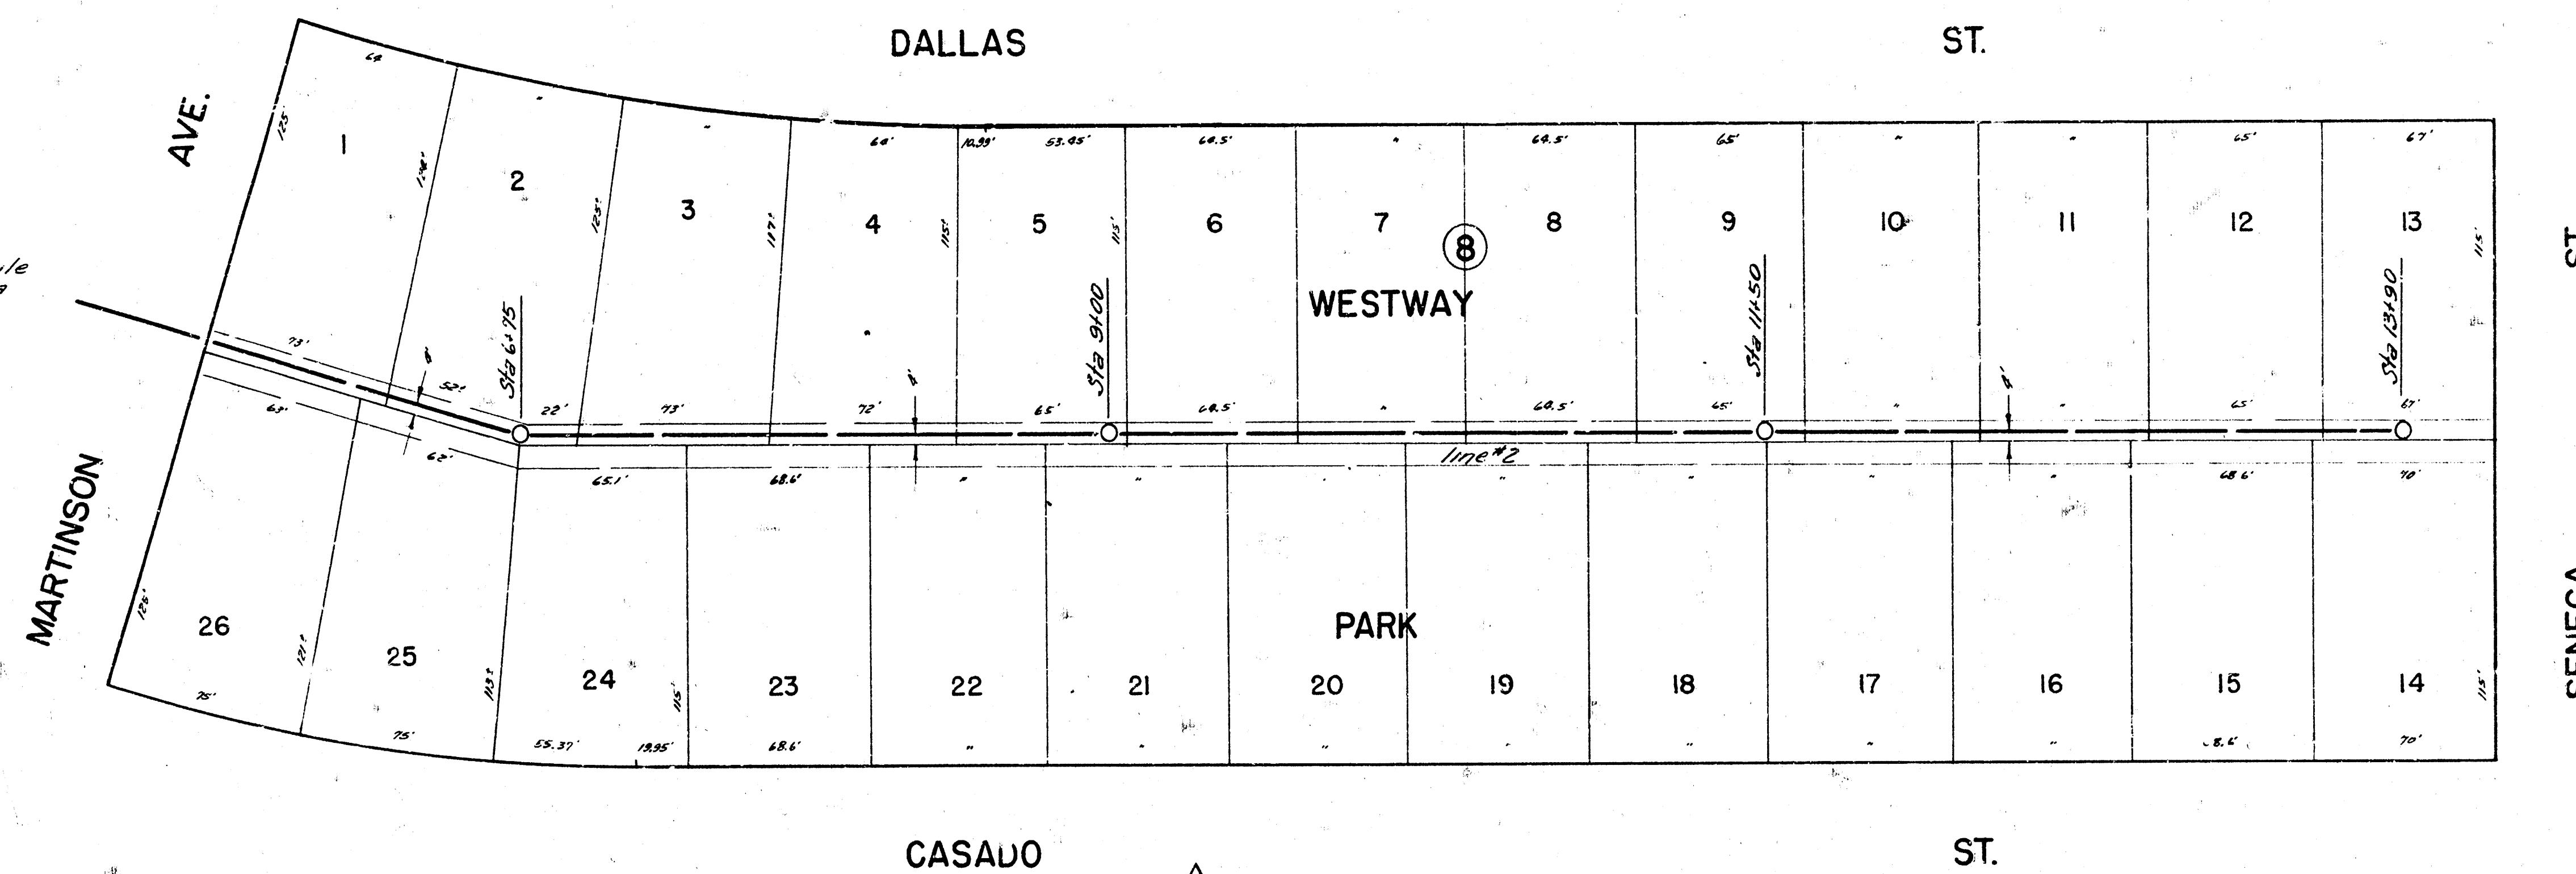

Plan Scale 1" = 40'
Profile Scale 1" = 4' Vertical

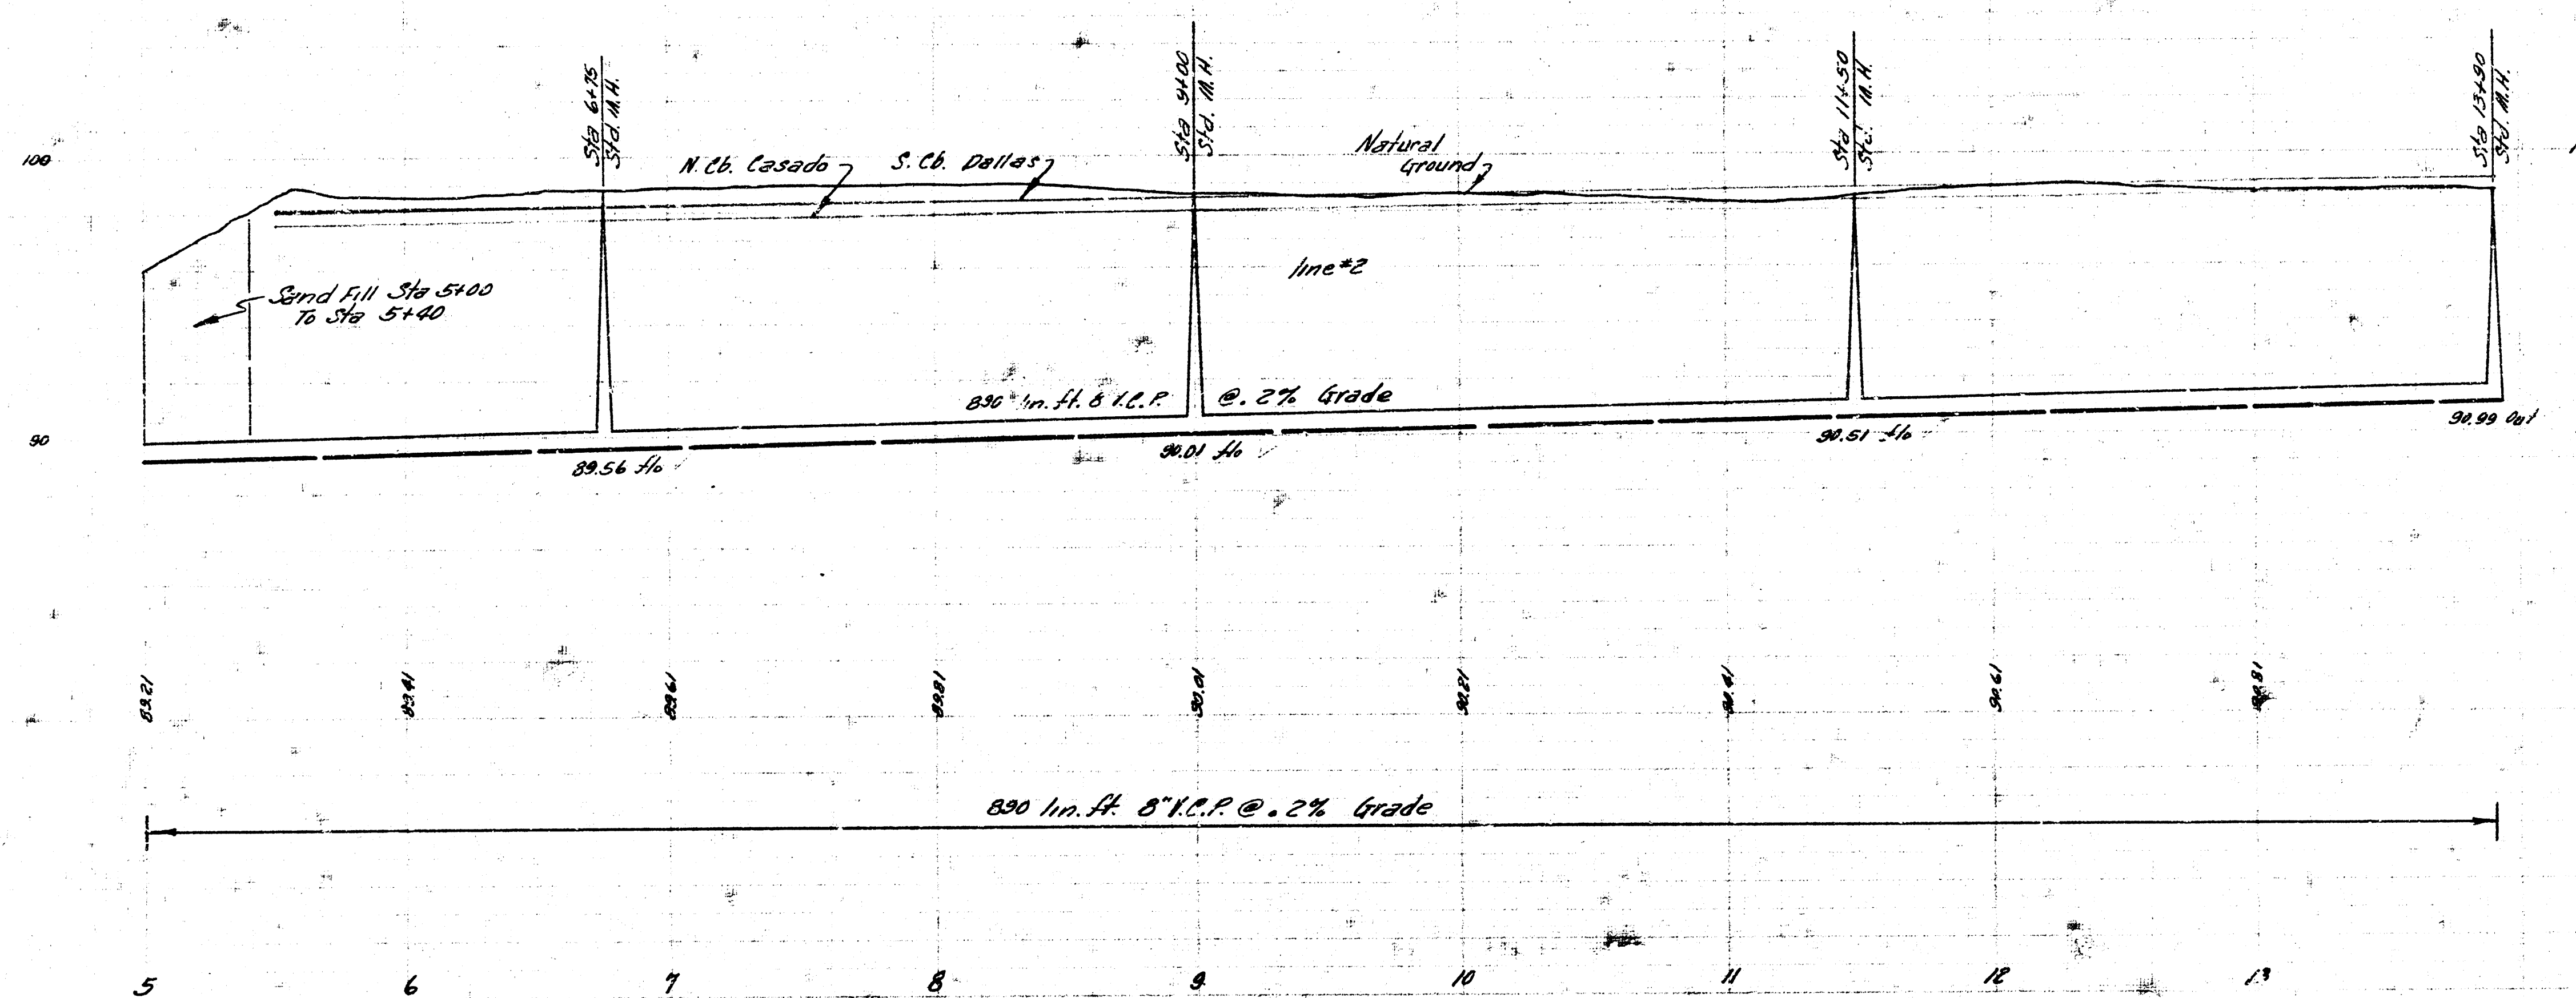

Latent 20' Section 2 - Sanitary Sewer 22
Project No. C-26-79 Sheet 4 of 6