



AS/2  
CITY OF WICHITA, KANSAS  
ENGINEER  
B.E. SMITH

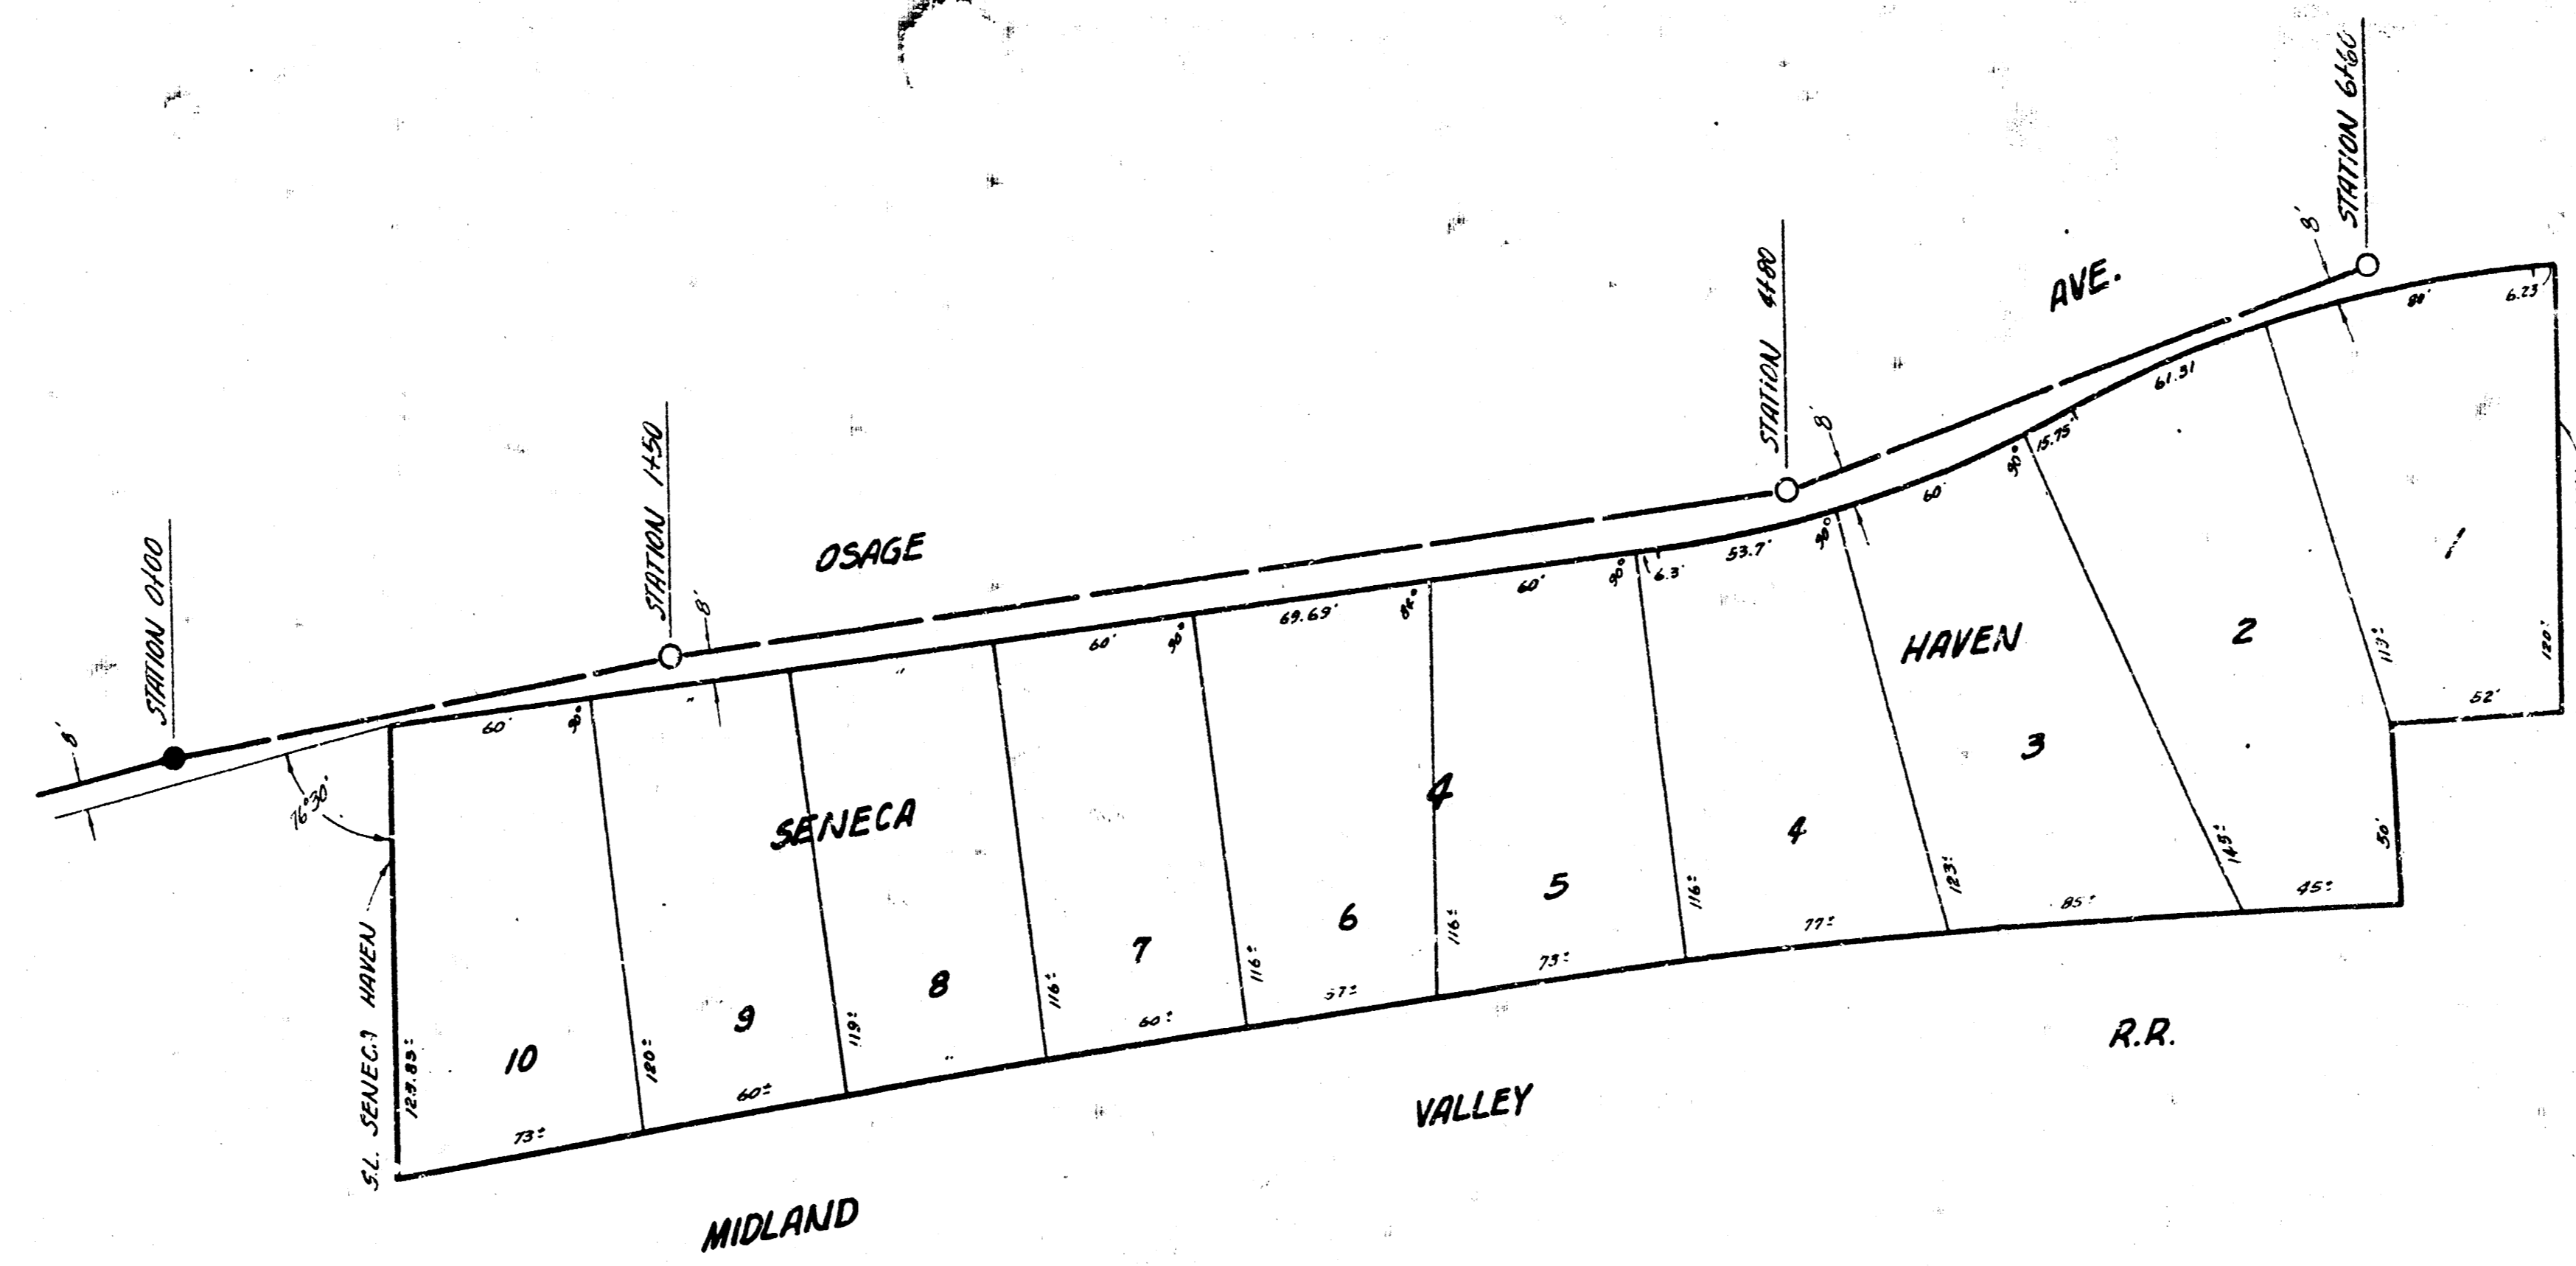

B.M. 100.52 RR SPIKE E.S. H.P. N.S. SENECA 75' N OF JEWELL EAST.

PLAN SCALE 1" = 40'  
PROFILE SCALE 1" = 40' HOR., 1 1/2" = 4' VERTICAL

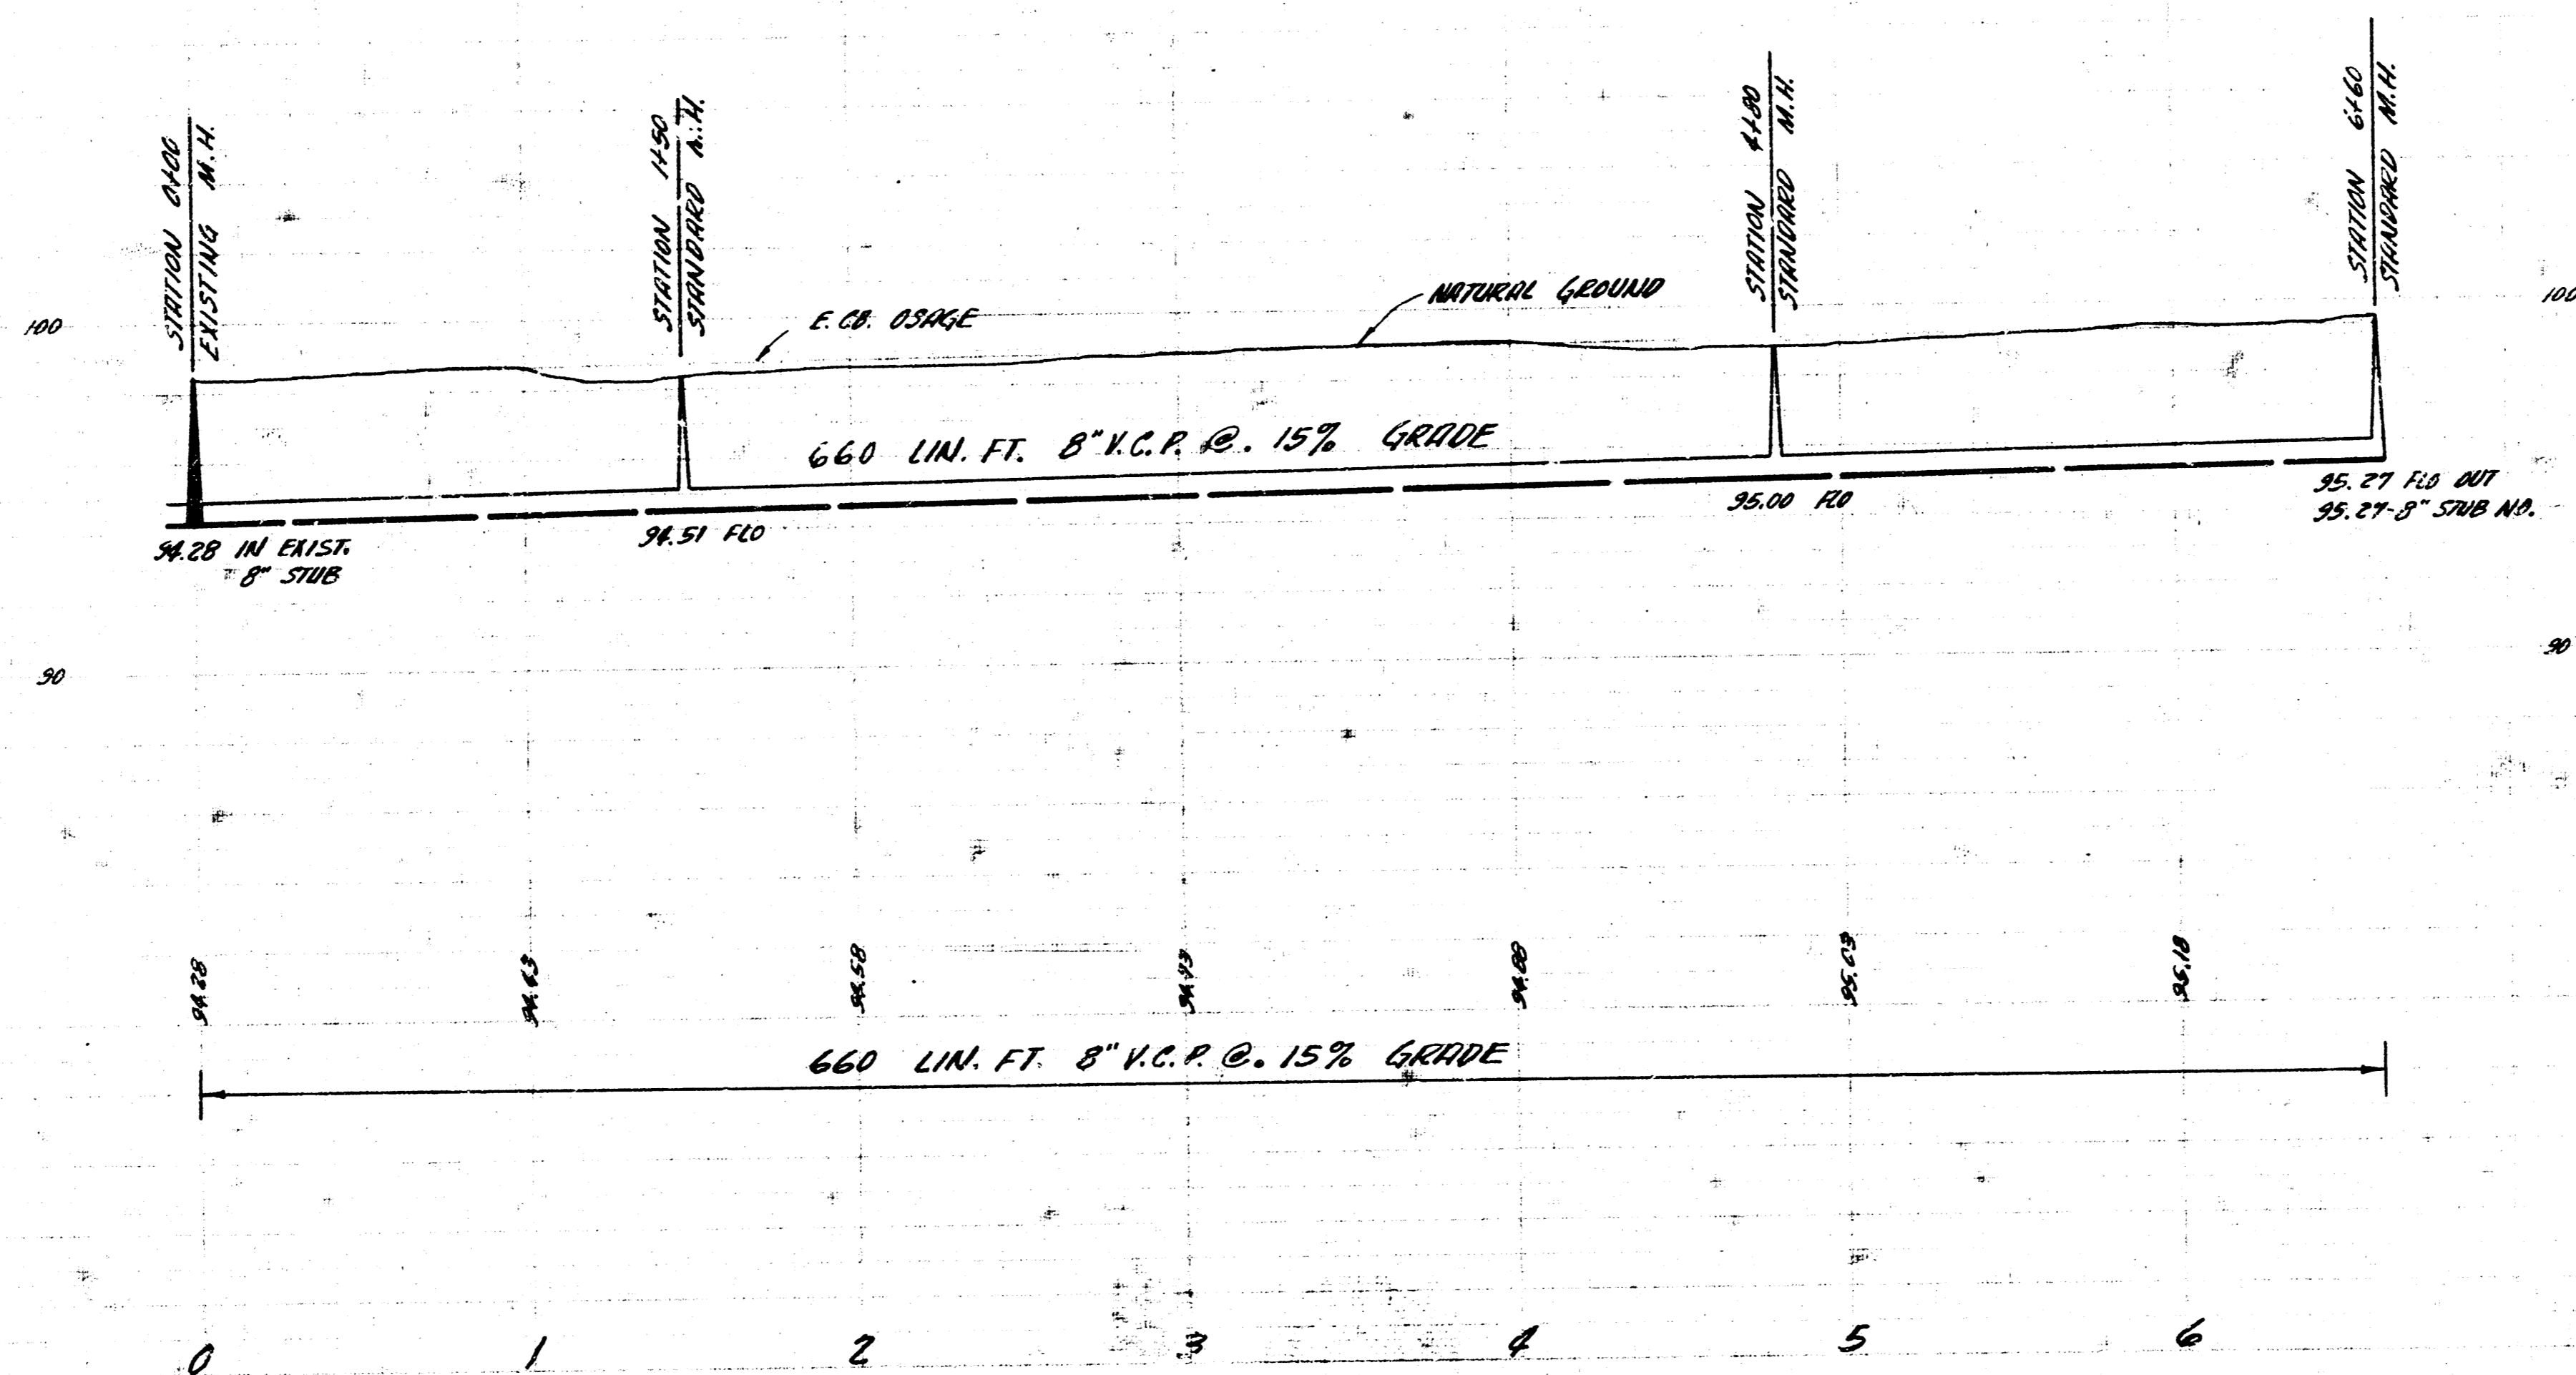

LAT. 34 SUB. 2 S.S. 22  
CITY OF WICHITA, KANSAS  
B.E. SMITH CITY ENGINEER  
PROJ. NO. C27-17 DATE - MAR. 1933