



2014 1957  
 Survey of  
 City of Wichita  
 2014 1957

B.M. 102.65 N.E. COR CONC. PORCH HD<sup>2</sup> 2409 S. ELIZABETH

PLAN SCALE 1" = 40'  
 PROFILE SCALE 1" = 40' HDR, 1" = 4' VERTICAL

LATERAL 39 SUB. 2 SAN. SEWER 22  
 CITY OF WICHITA, KANSAS  
 B.E. SMITH CITY ENGINEER  
 PROJ. NO. 228-54 DATE - June 1961

1/2

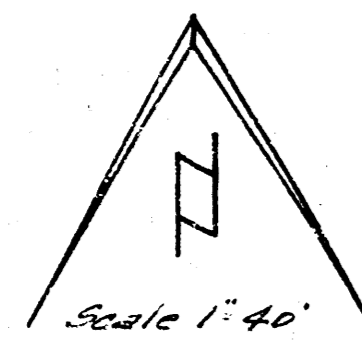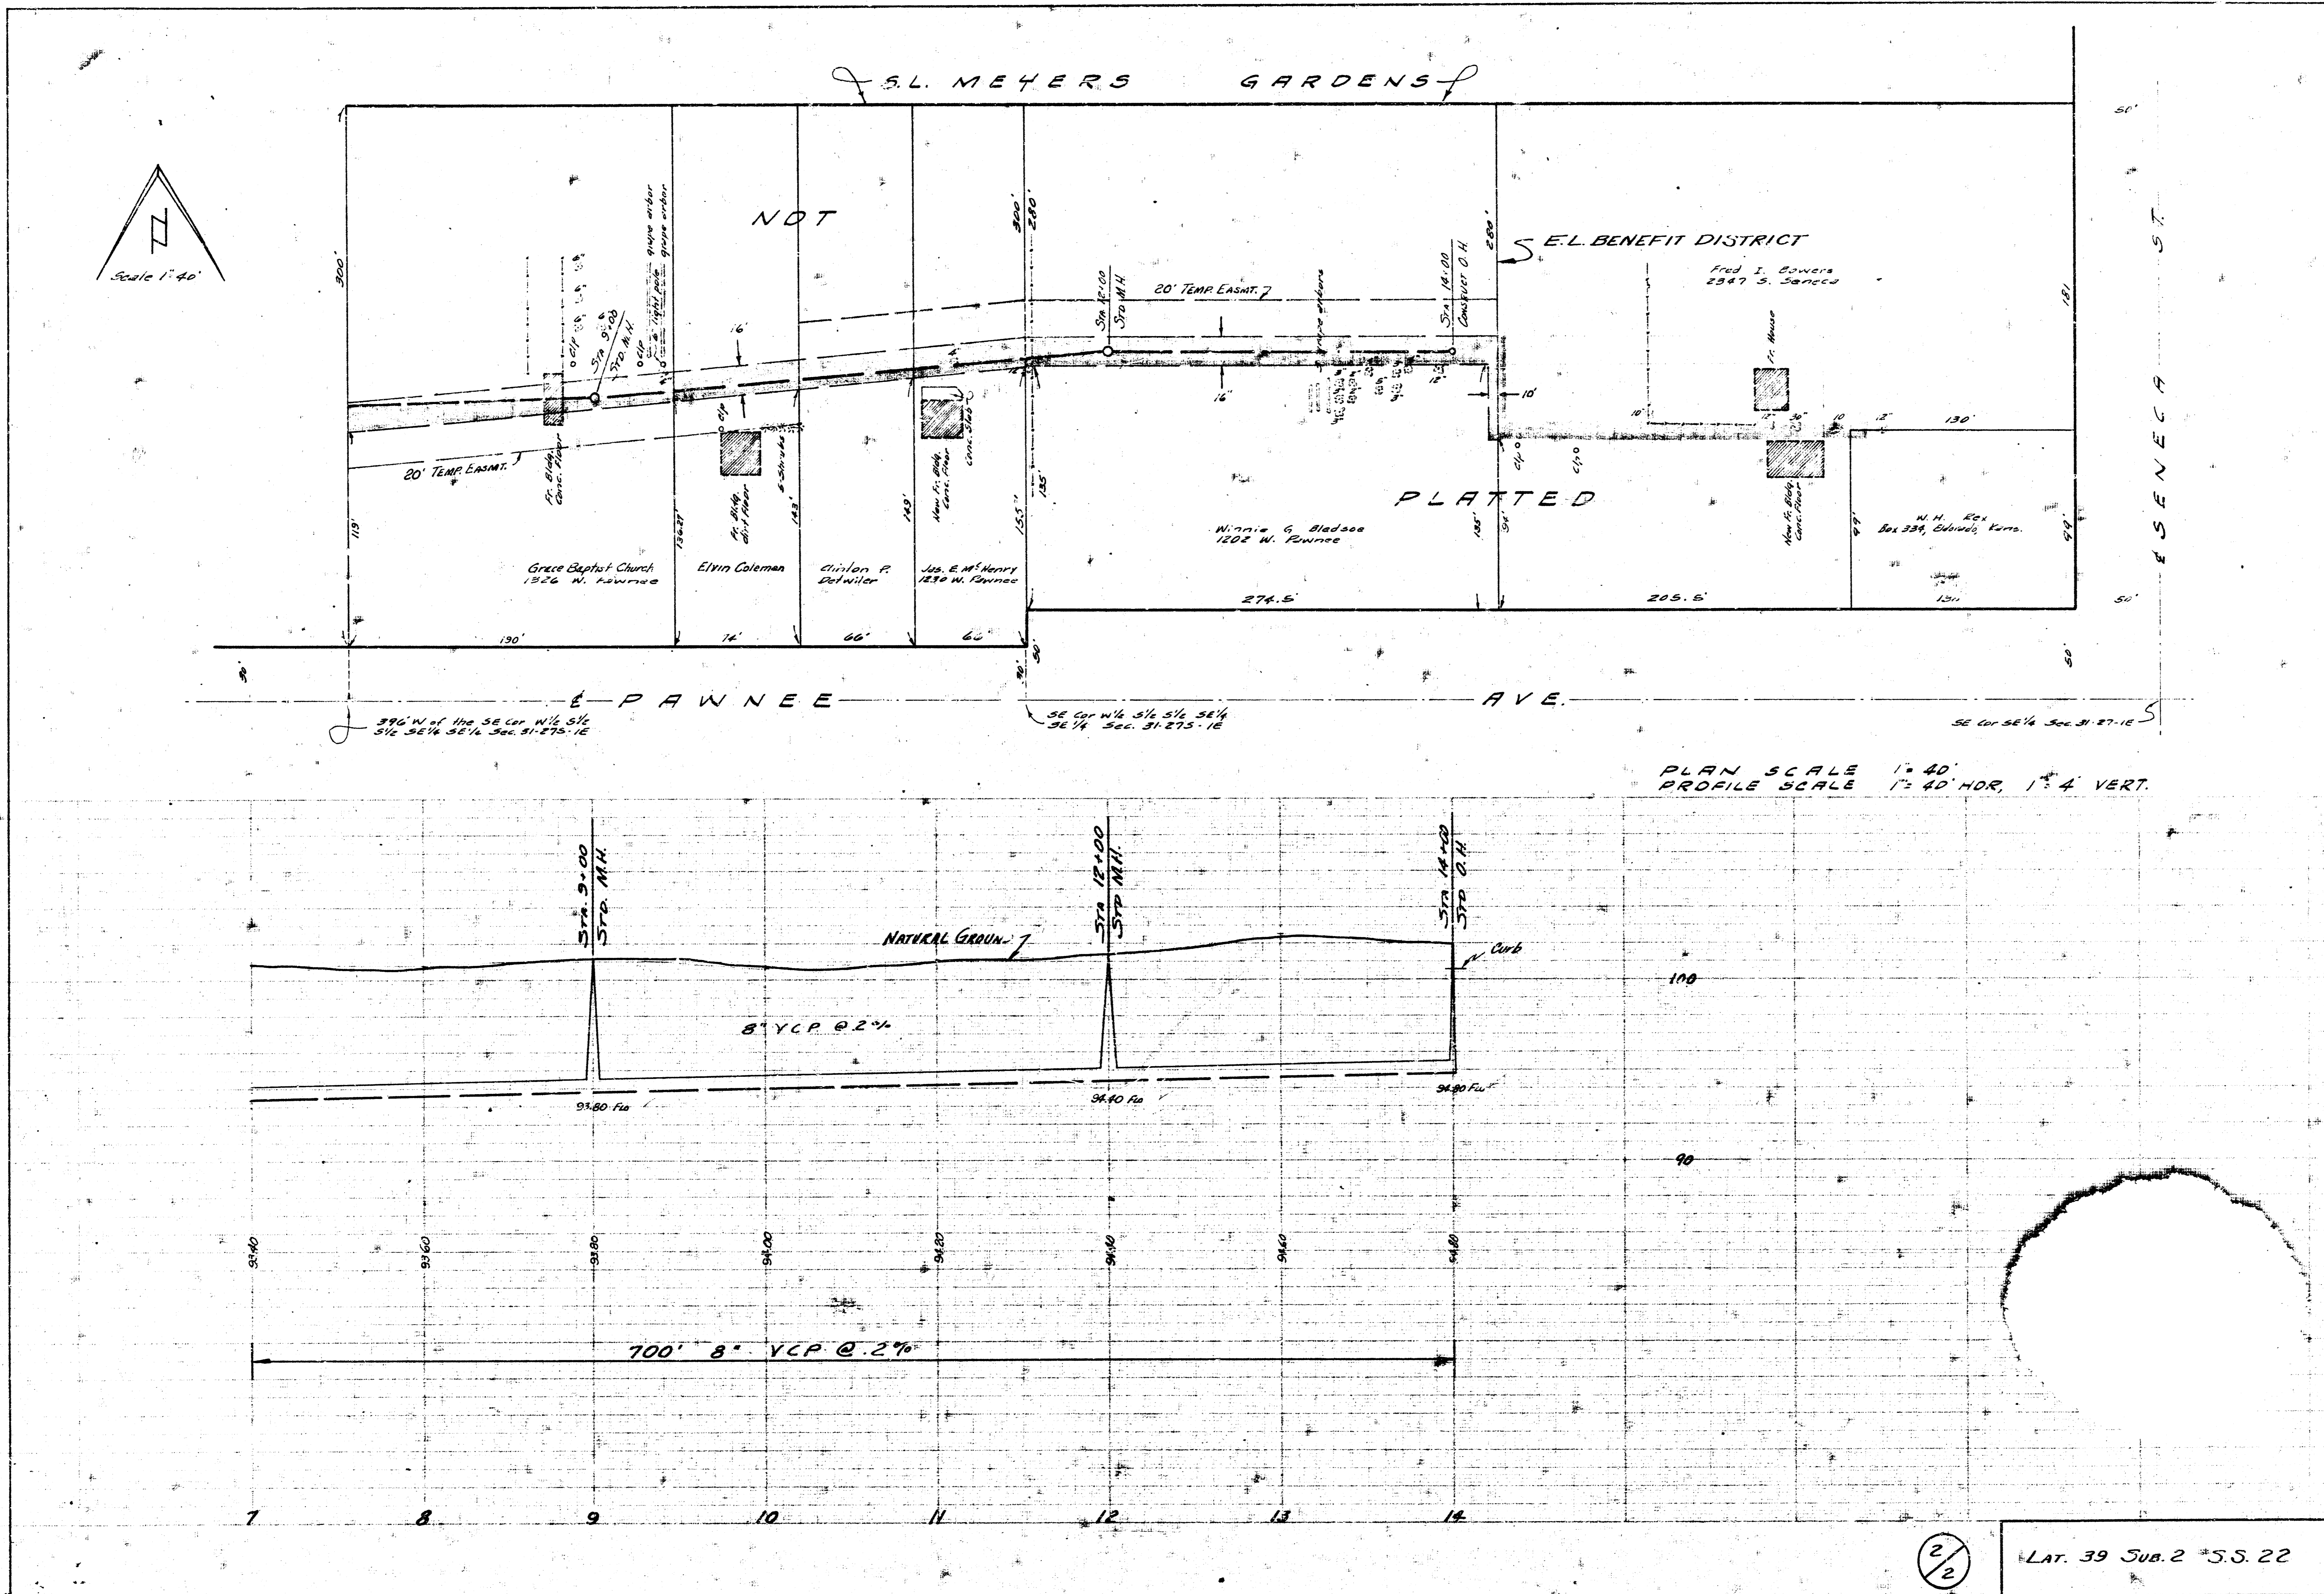

S.L. MEYERS GARDENS

NOT

E.L. BENEFIT DISTRICT

PLATED

PAWNEE AVE.

E. SENECA ST.

PLAN SCALE 1" = 40'  
 PROFILE SCALE 1" = 40' HOR., 1" = 4' VERT.

2/2

LAT. 39 SUB. 2 S.S. 22

2 2 4 2