
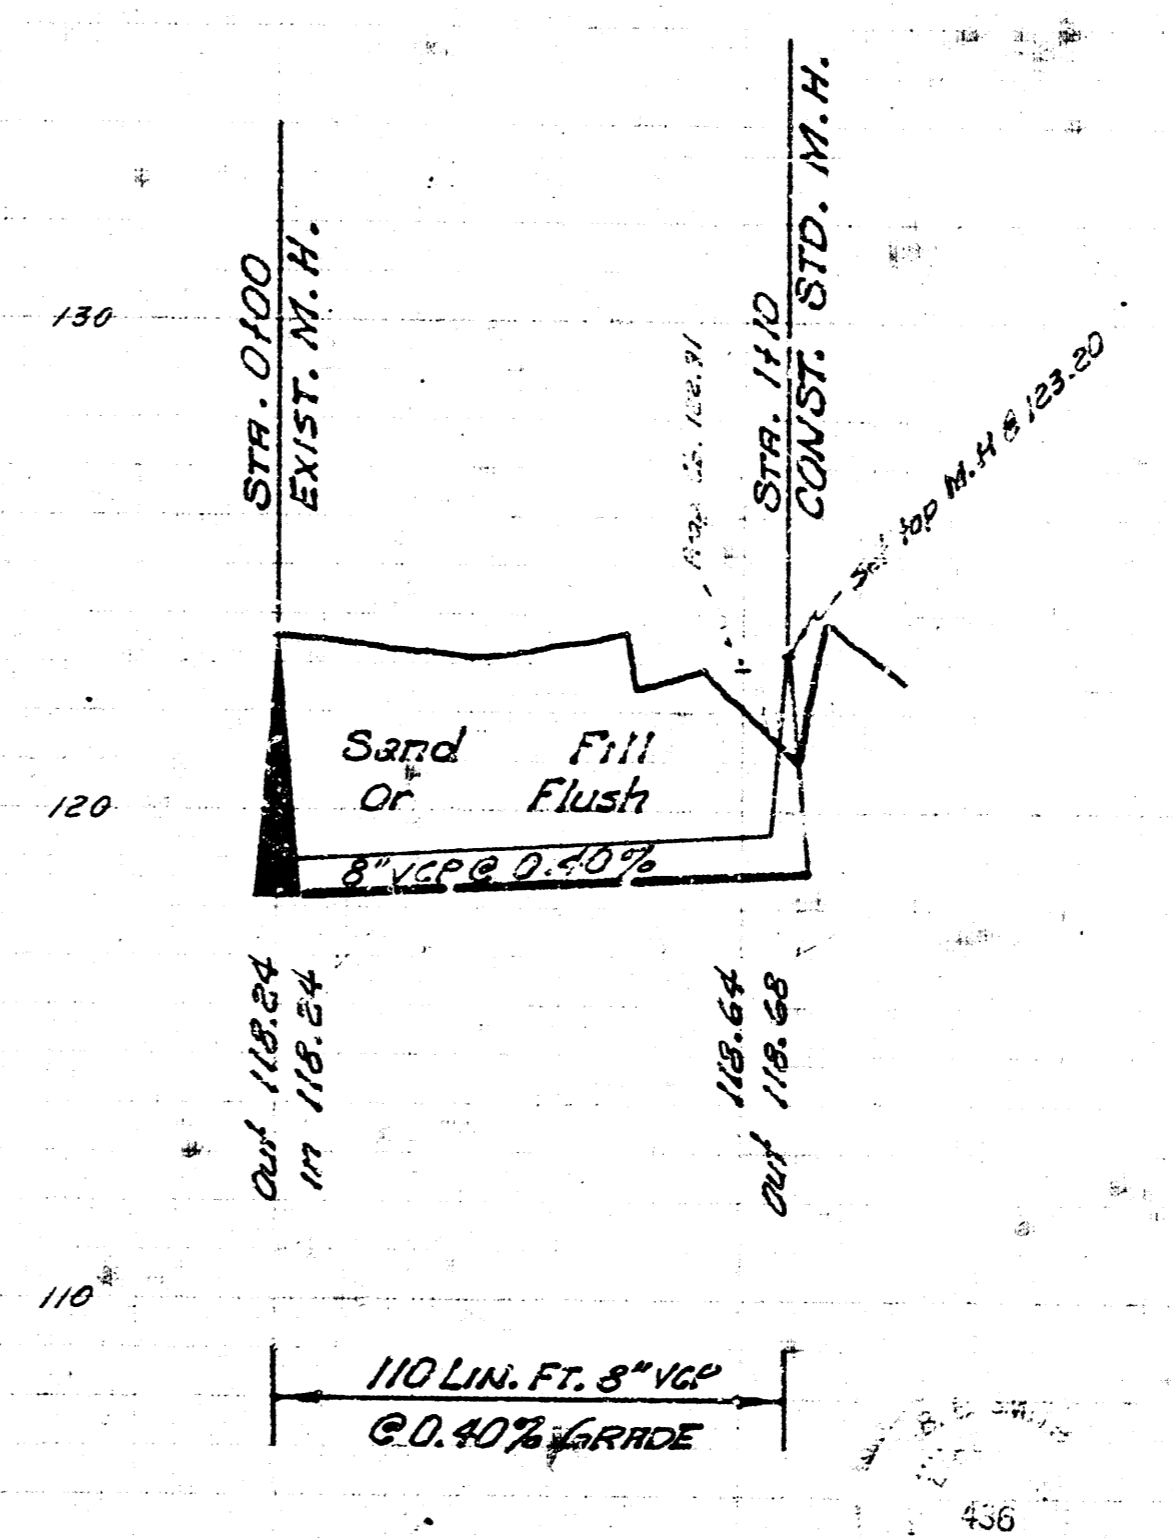



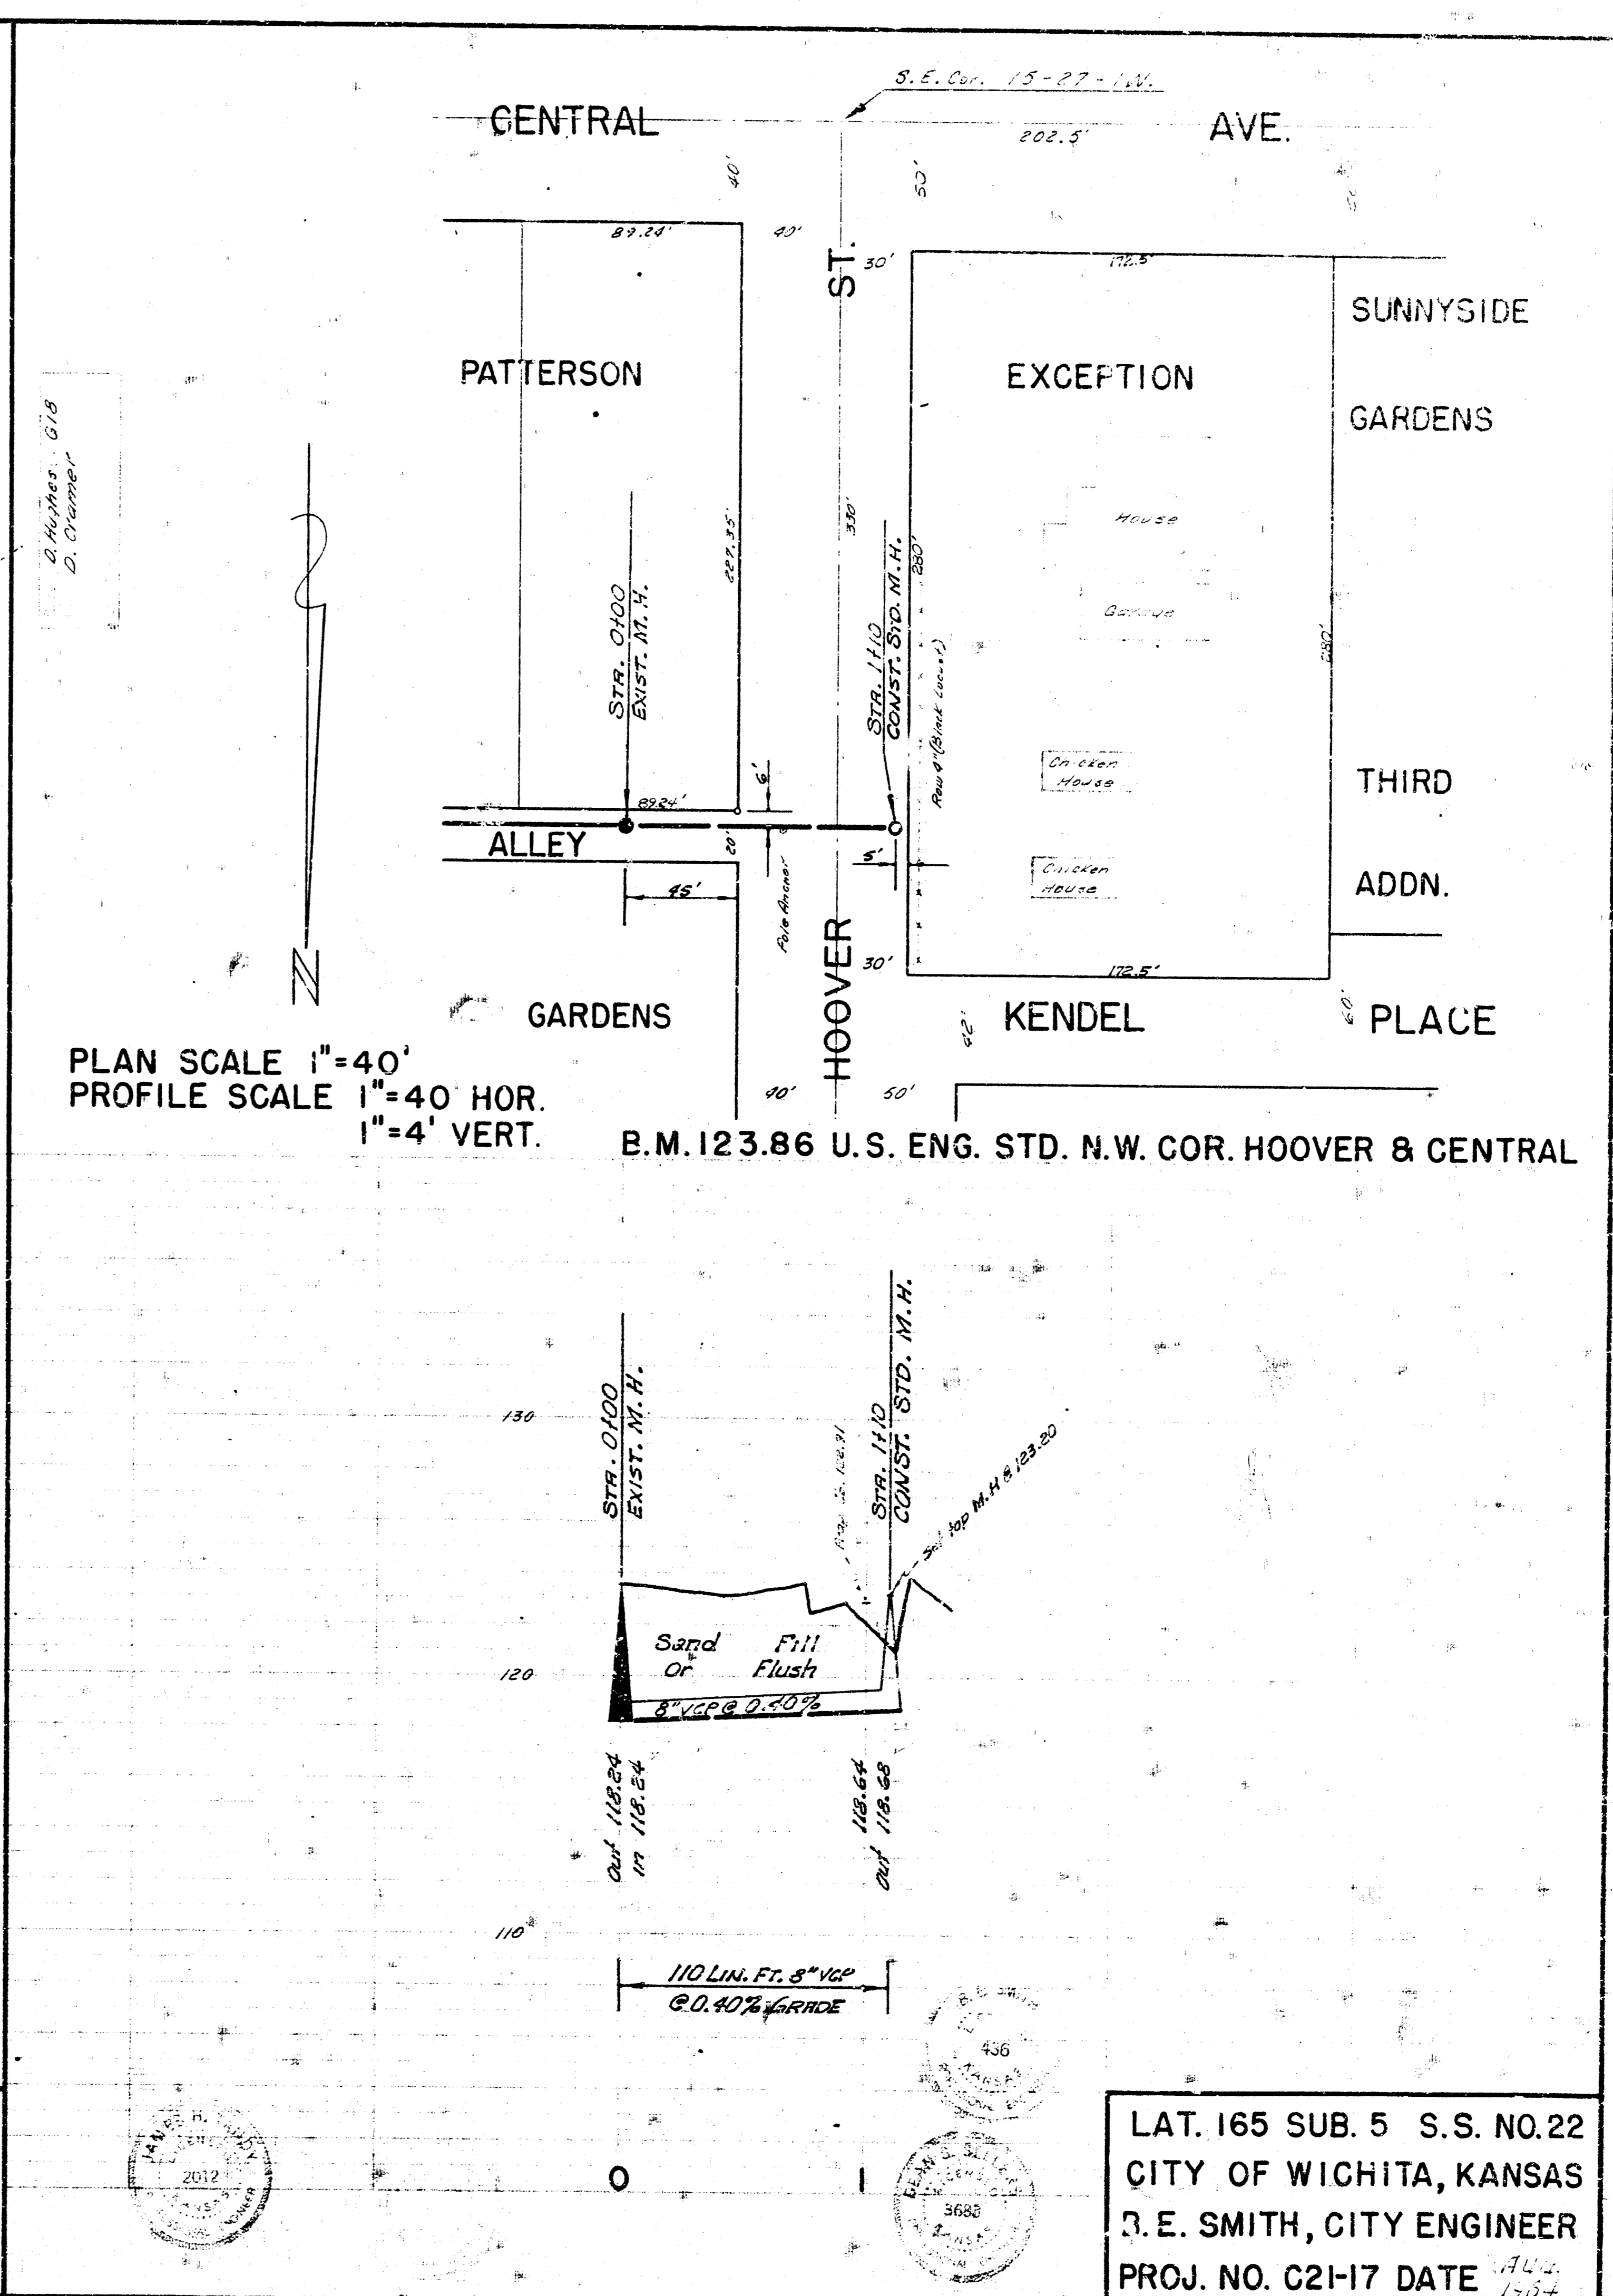

LAT. 165 SUB. 5 S.S. NO. 22  
 CITY OF WICHITA, KANSAS  
 B.E. SMITH, CITY ENGINEER  
