


LOCATION MAP
 PAL NO.1, SUBMAIN NO.2, SANITARY SEWER MAIN
 CITY OF WICHITA, KANSAS
 B.E. SMITH CITY ENGINEER PROJECT NO. C24-74

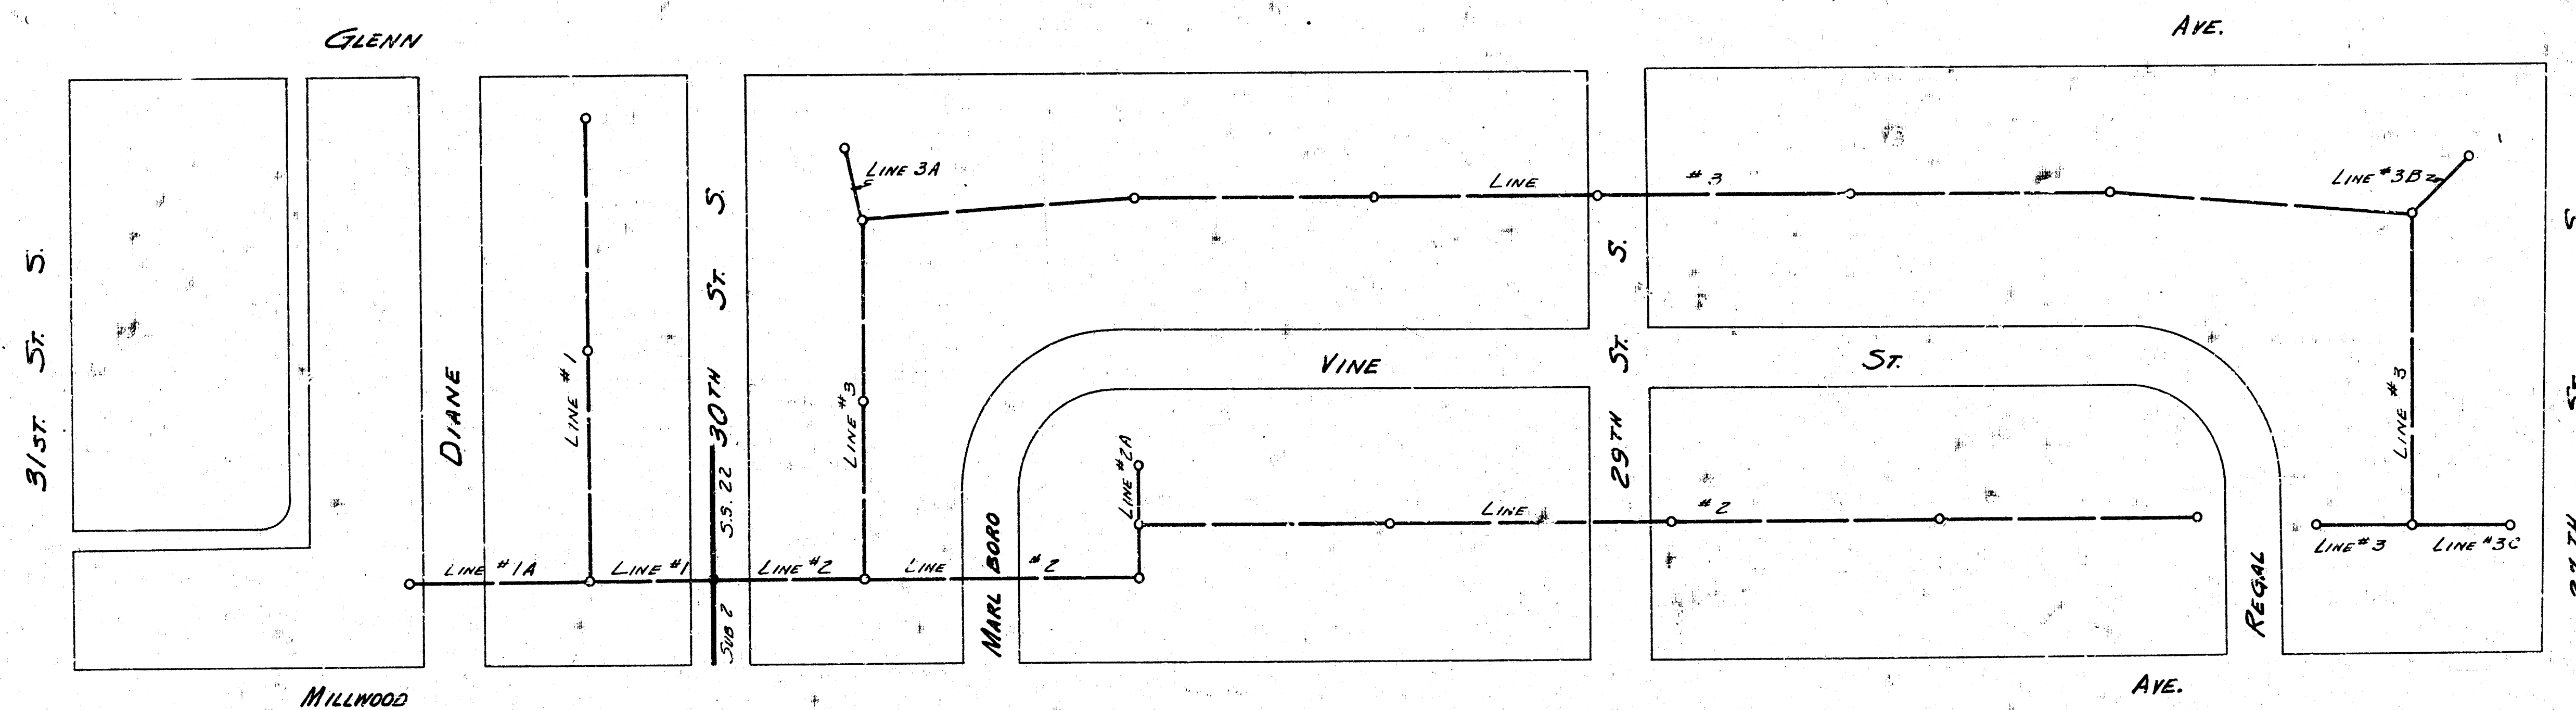

SURVEY J. YOUNG NOTEBOOK 115Y
PLAN D. SELLERS, B. BAKER
CHECKED Lums J. and J.
D.H.G. DEC. 1954

LAT. I, SUB. 2, SAN. S. 22
PROJ. NO. C 24-74
SHEET 1 OF 3

