



LOCATION MAP  
 LAT. 3 SUB. 3 SAN. SEWER 22  
 CITY OF WICHITA, KANSAS.  
 B.E. SMITH CITY ENGINEER, PROJ. C25-7

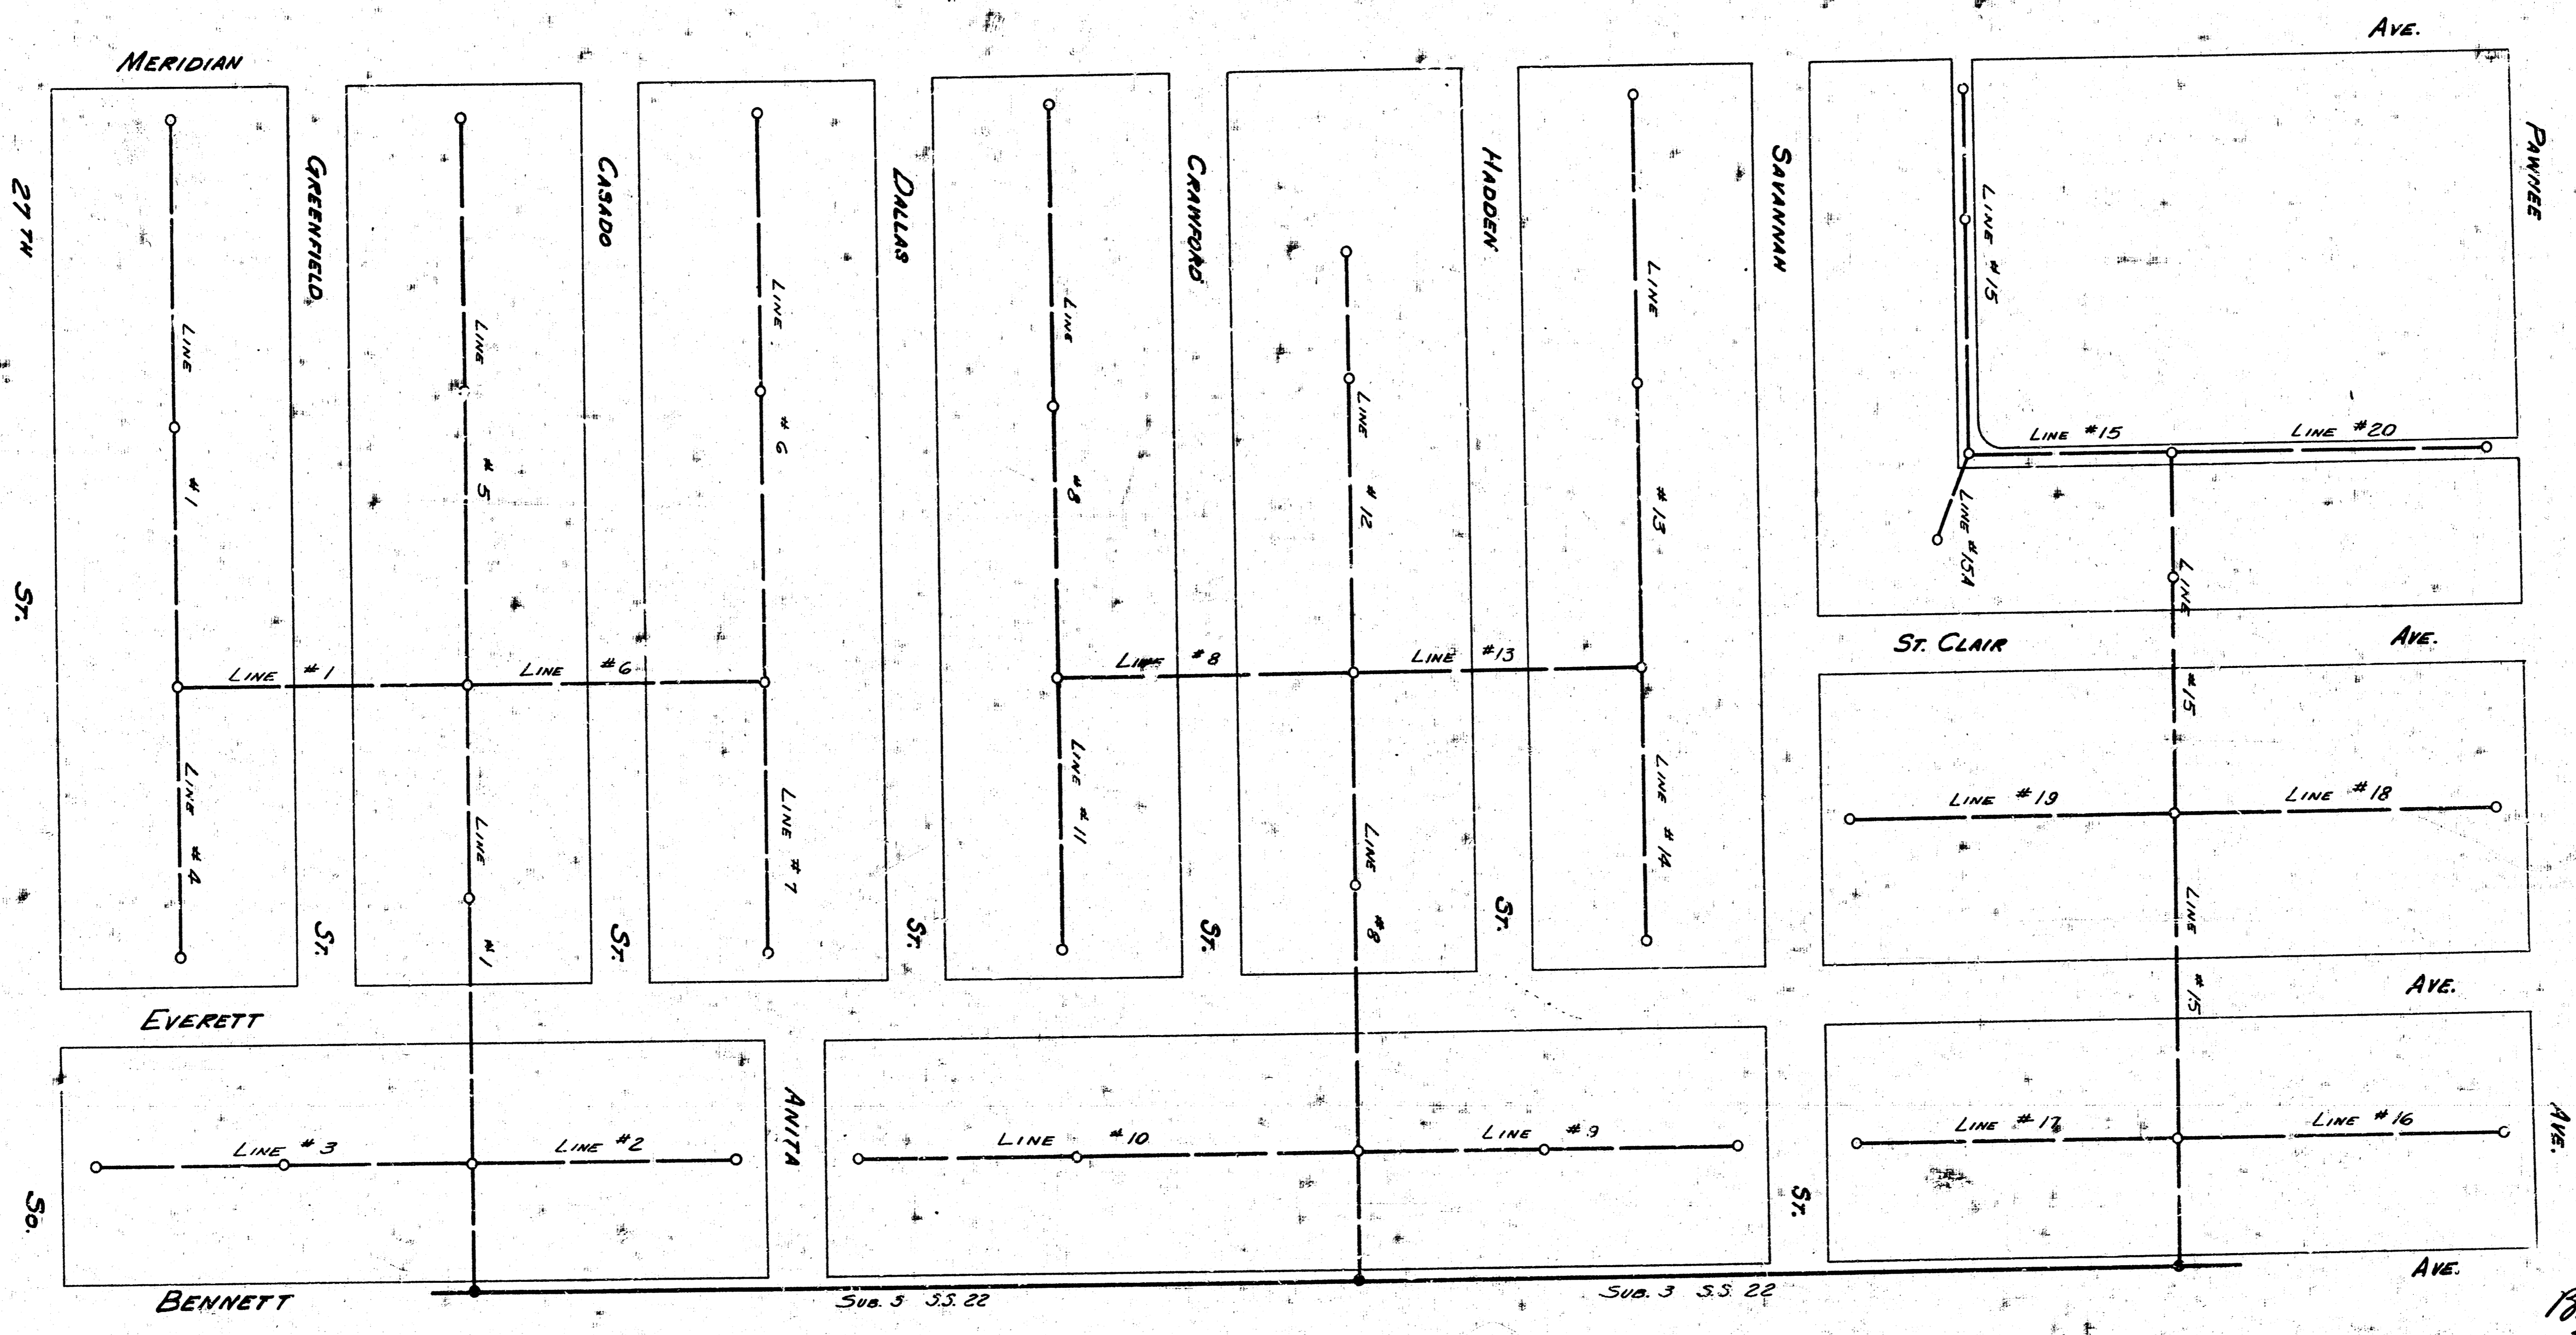


Surveyed by C. H. Allen, Engineer, Chicago  
 Plan No. D. 2114  
 Date Aug. 1, 1935

B.E. Smith City Engineer  
 3/29/55

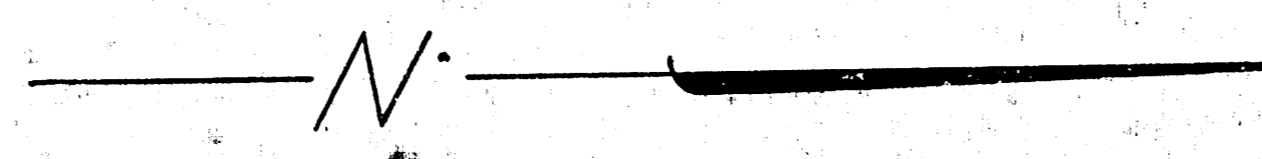


LAT. 3 SUB. 3 S.S. 22  
 PROJ. No. C25-7 SWEET 10f9




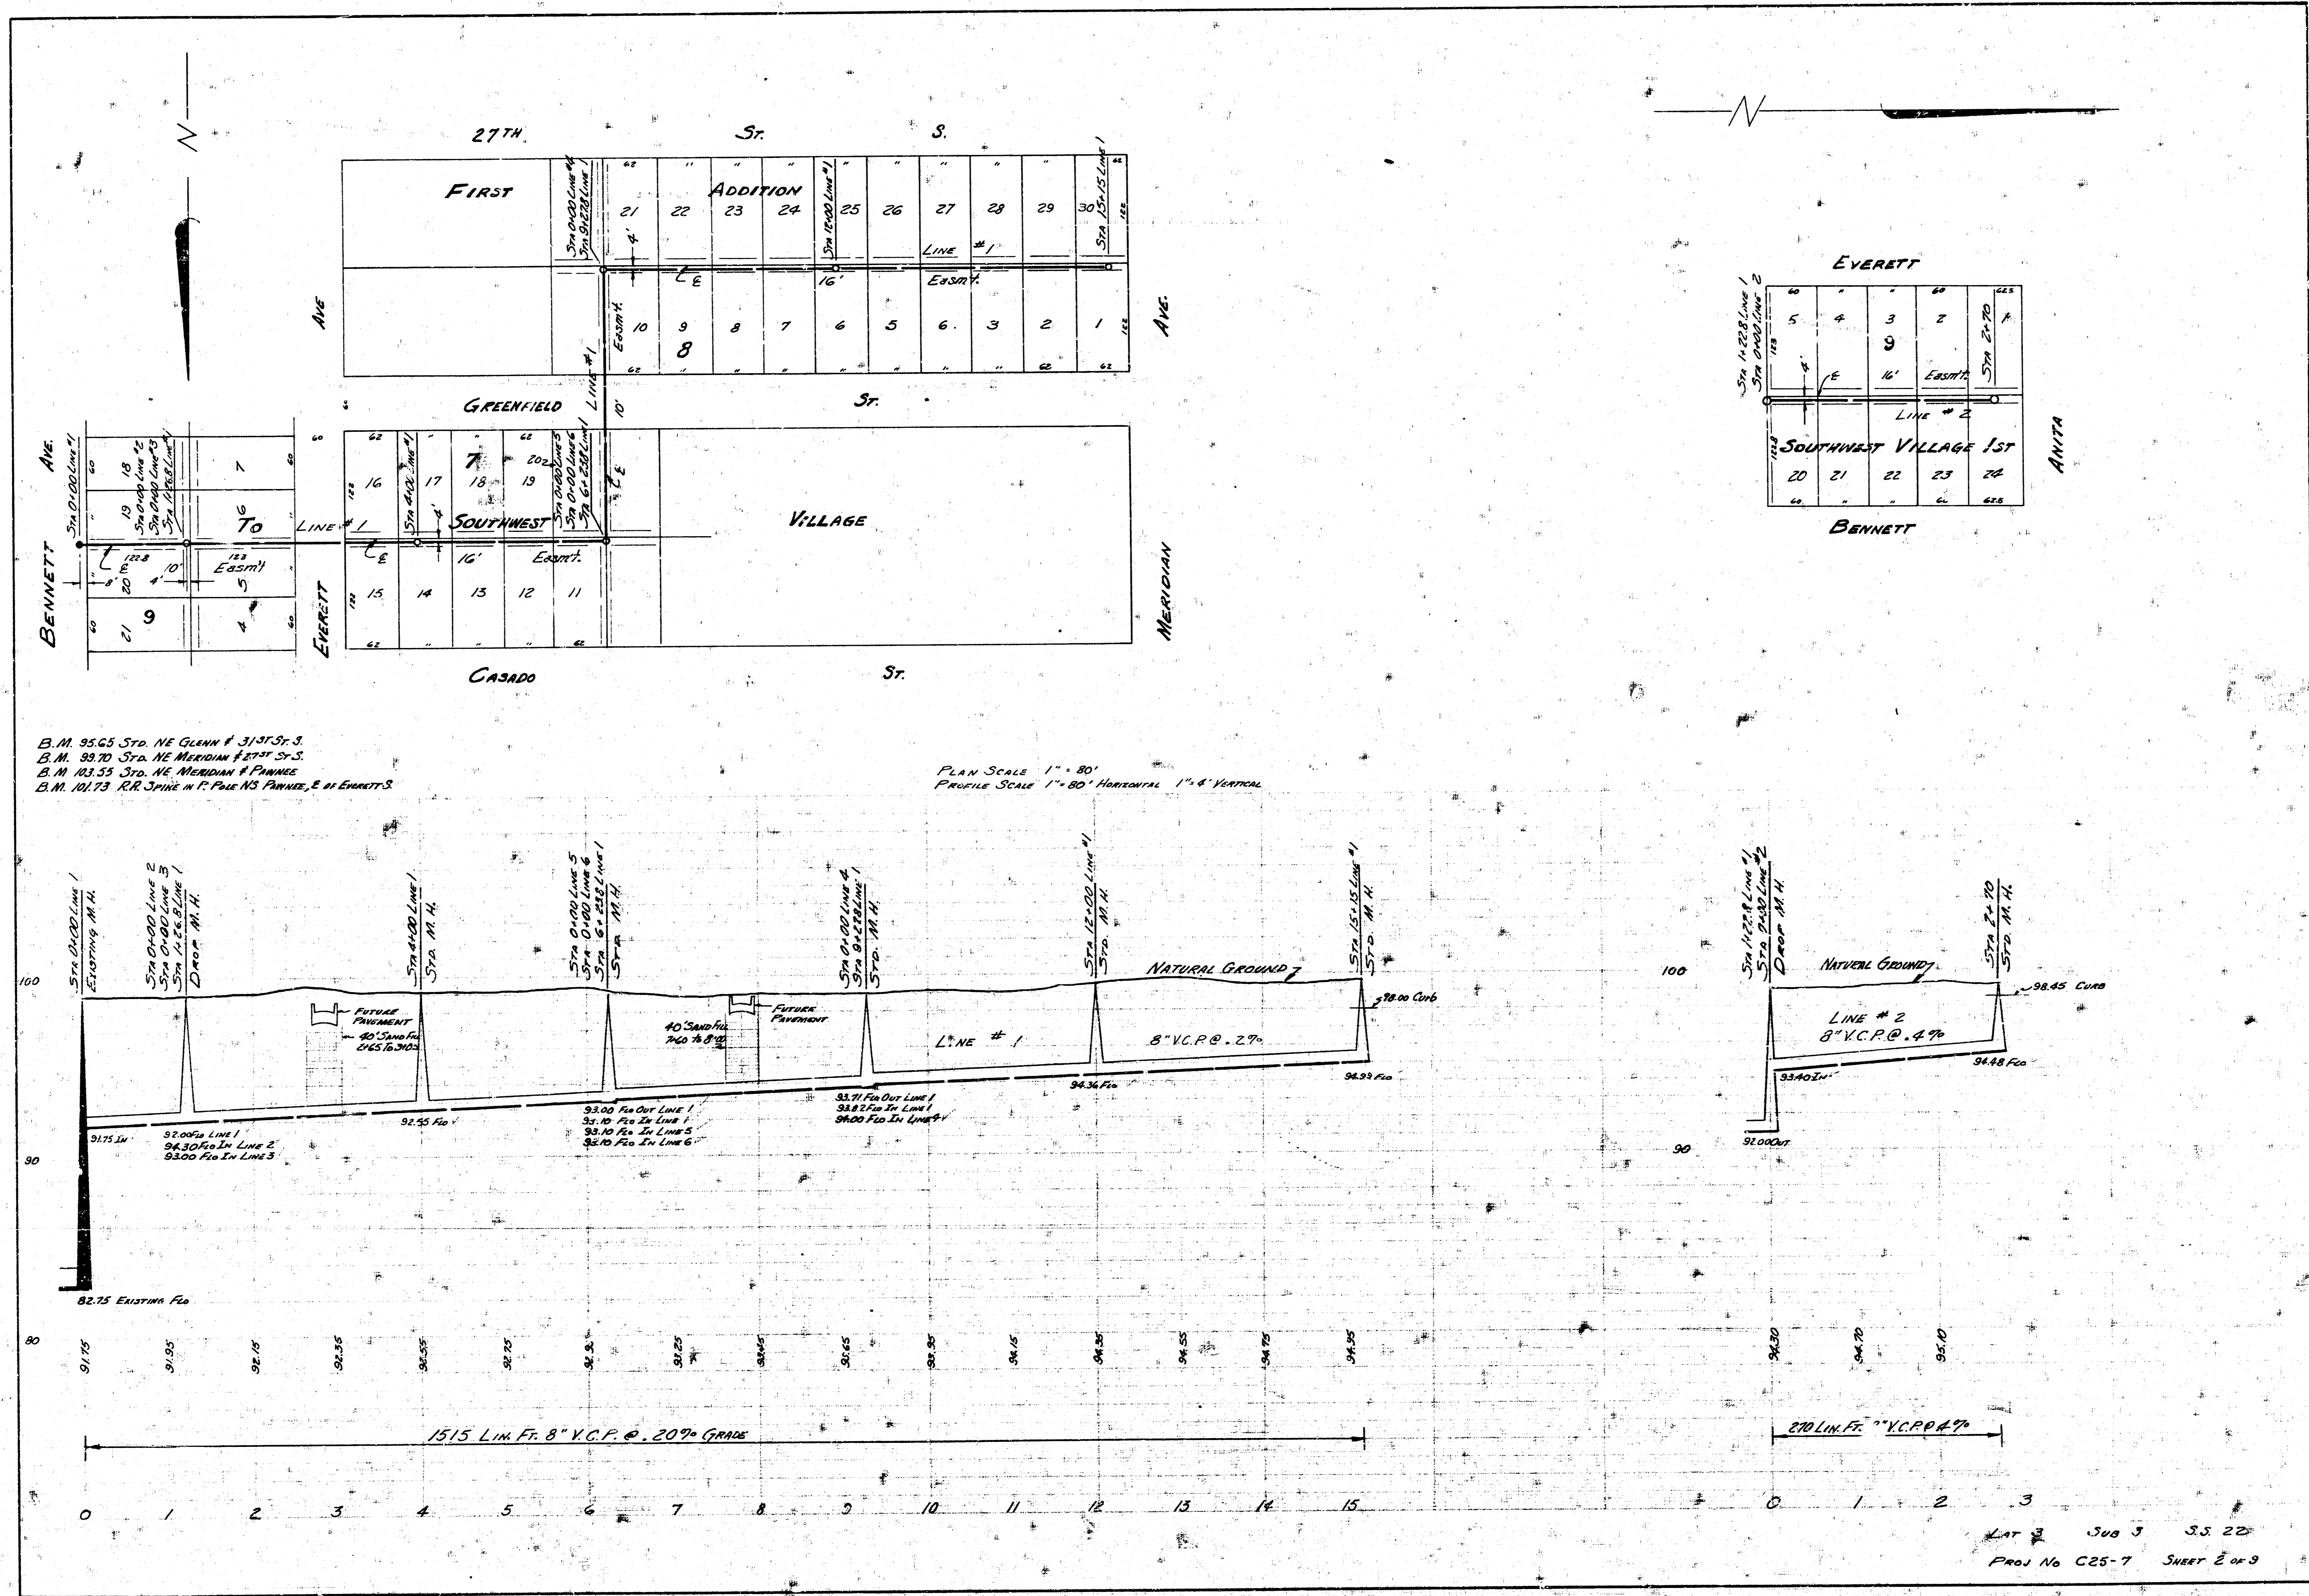


B.M. 95.65 STD. NE CORNER 1 31ST ST. S.  
 B.M. 99.70 STD. NE MERIDIAN 1 27TH ST. S.  
 B.M. 101.55 STD. NE MERIDIAN 1 FINISH  
 B.M. 101.73 R.R. SPIKE IN P. PAVE NS FINISH, E. of EVERETT S.







PLAN SCALE 1" = 80'  
 PROFILE SCALE 1" = 80' HORIZONTAL 1" = 4' VERTICAL

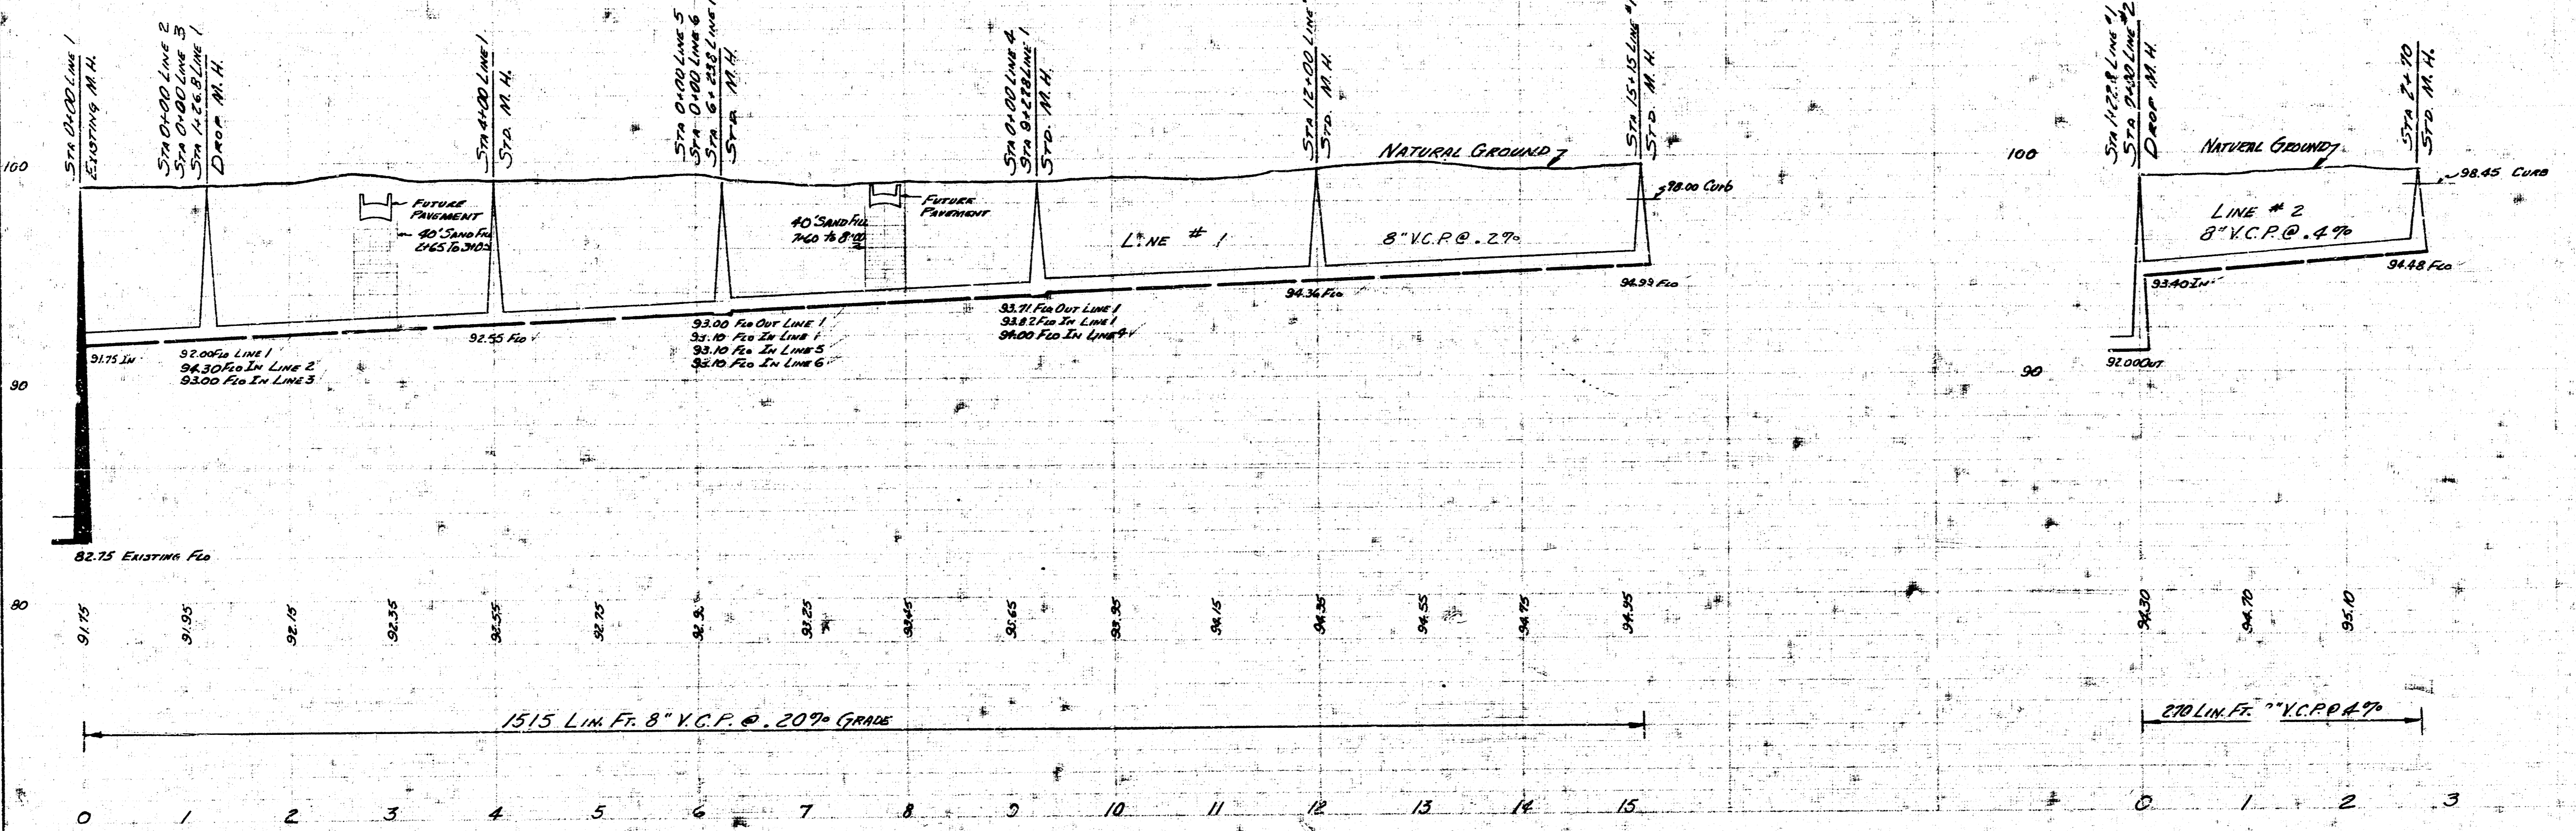



LAT 3 SUB 3 SS 22  
 PROJ No C25-7 SHEET 2 of 9

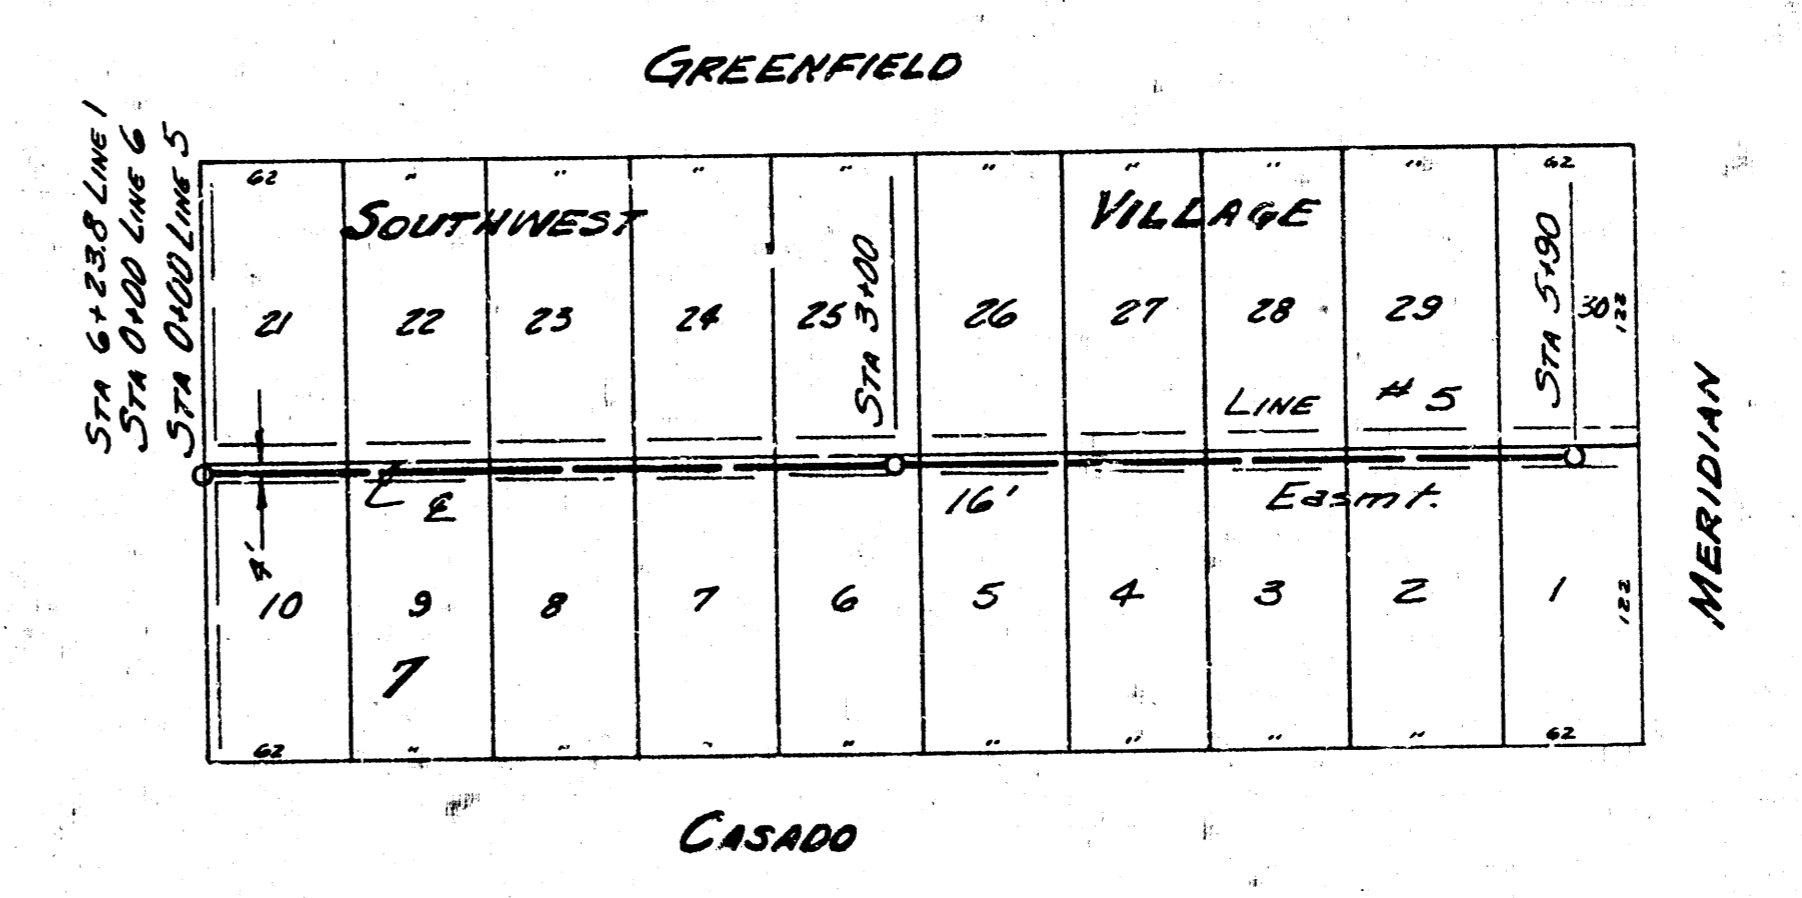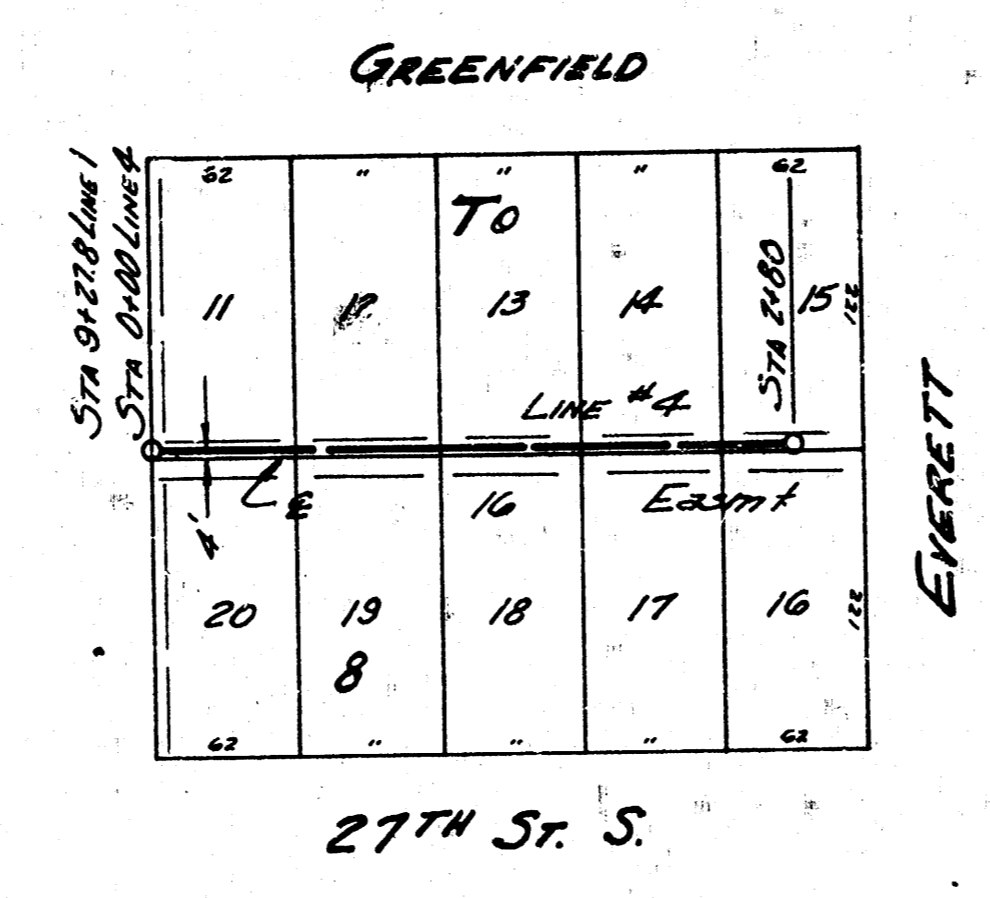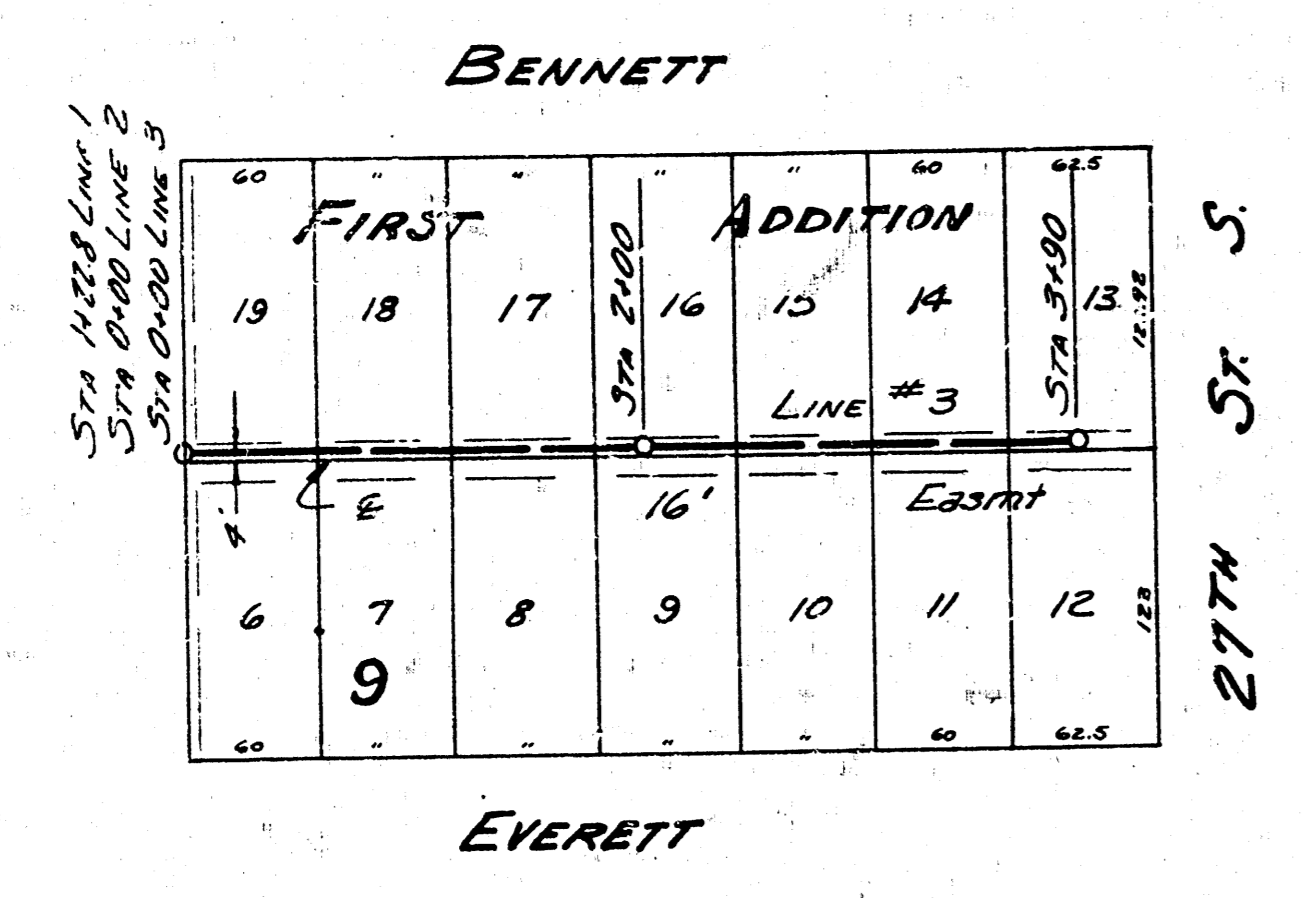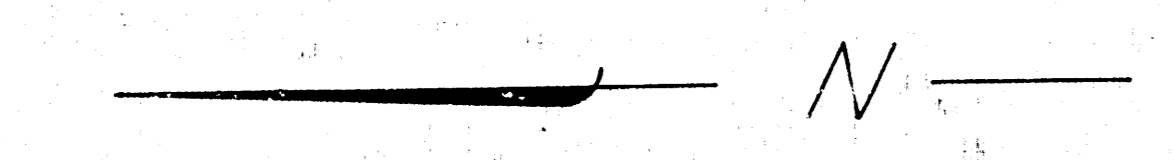



PLAN SCALE 1" = 80'  
 PROFILE SCALE 1" = 80' Vert. 1" = 4' Horiz.

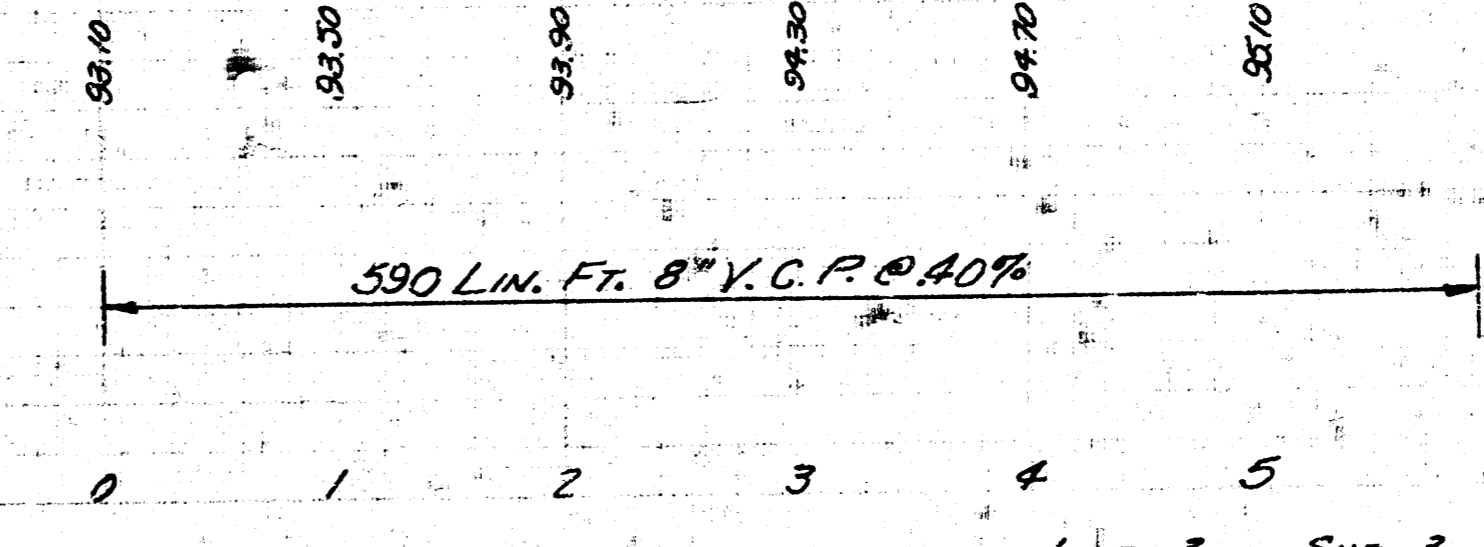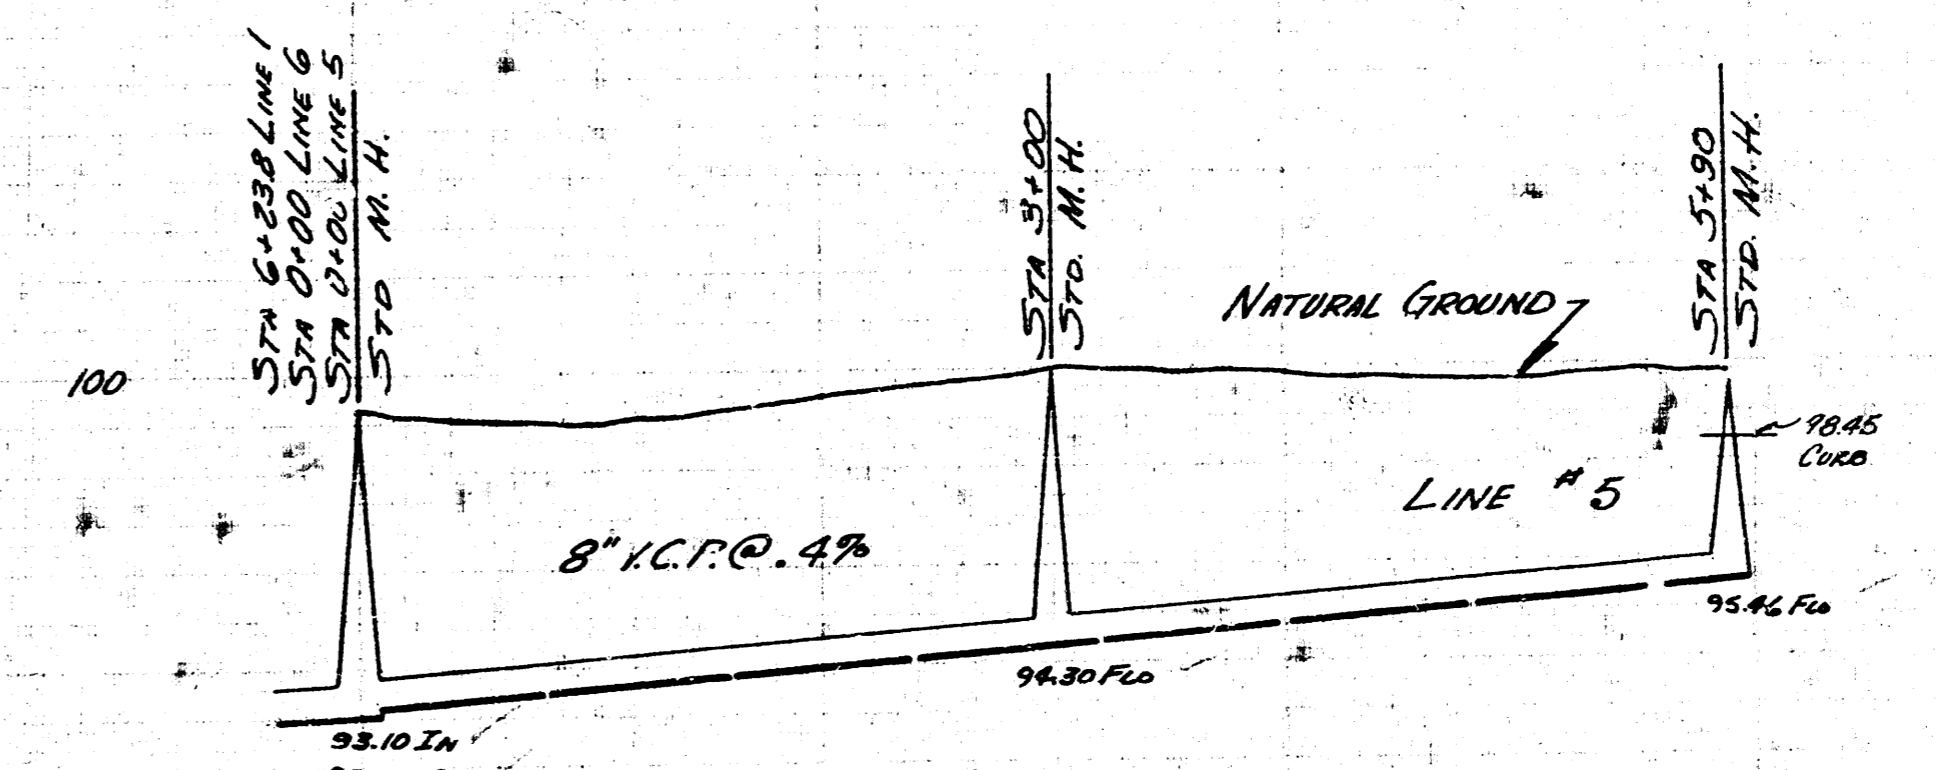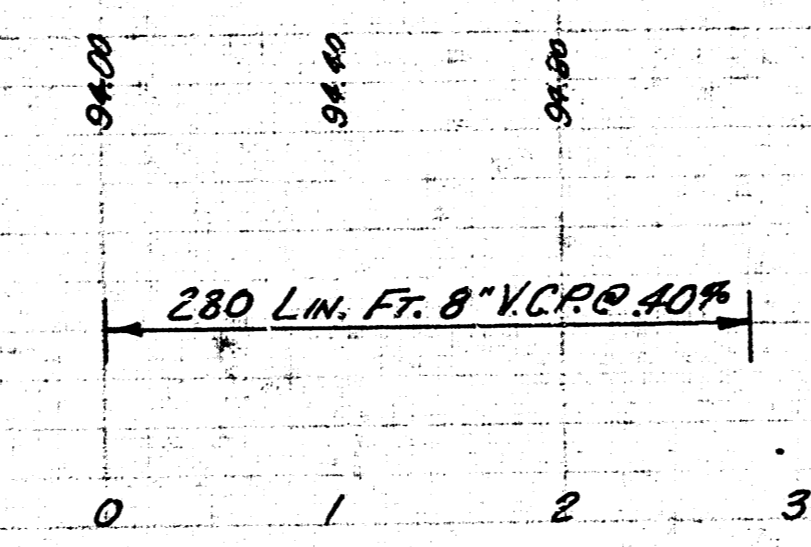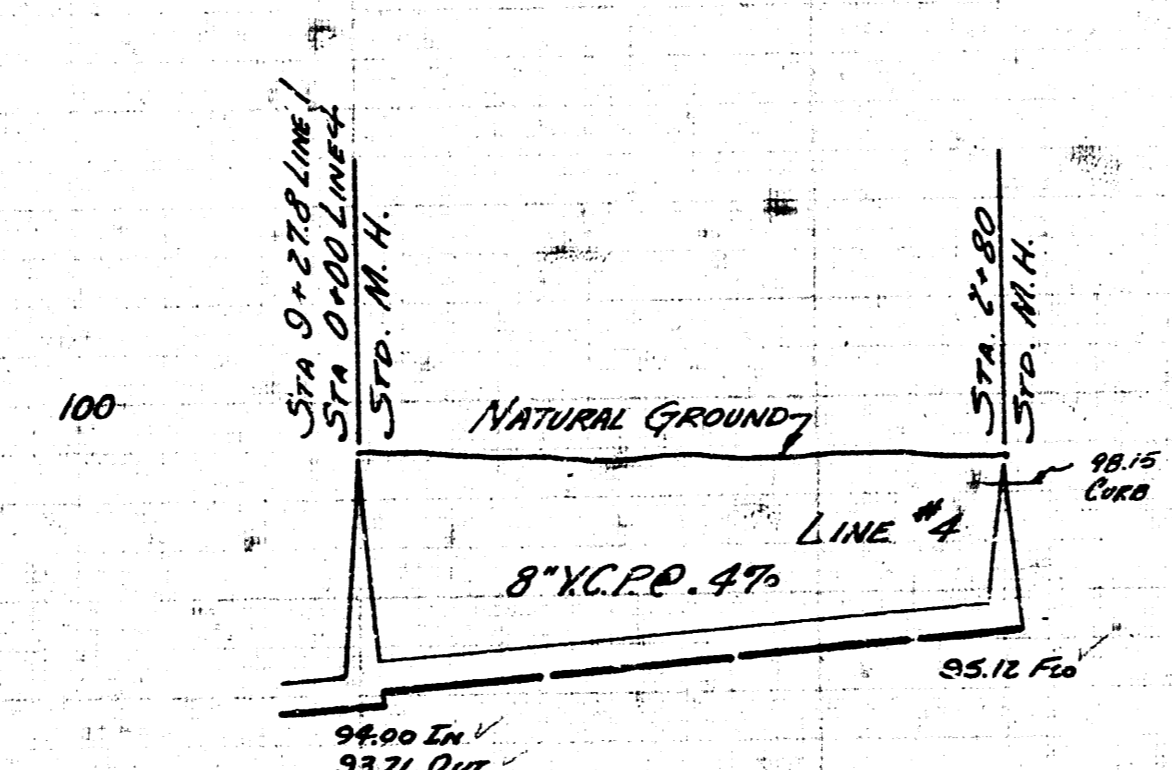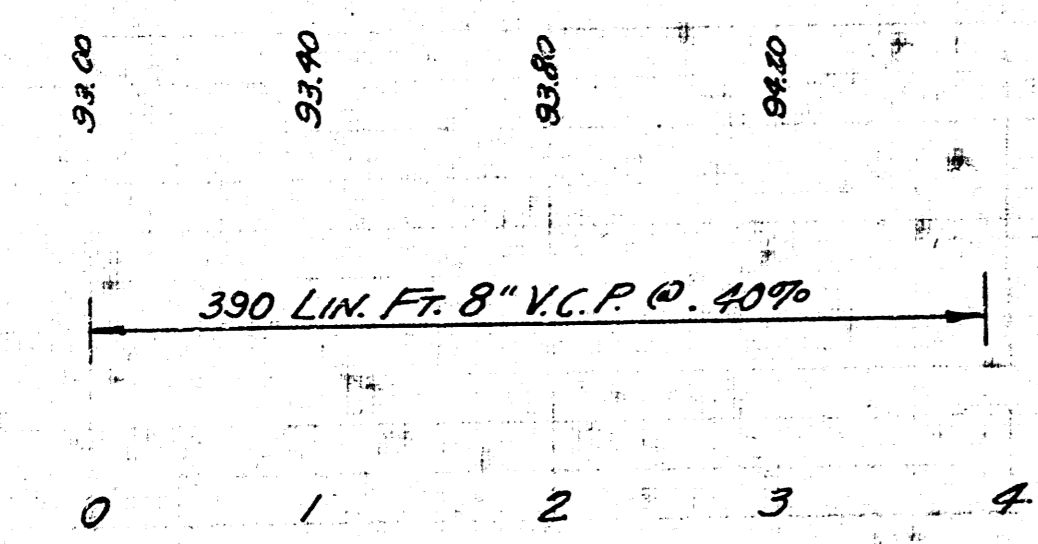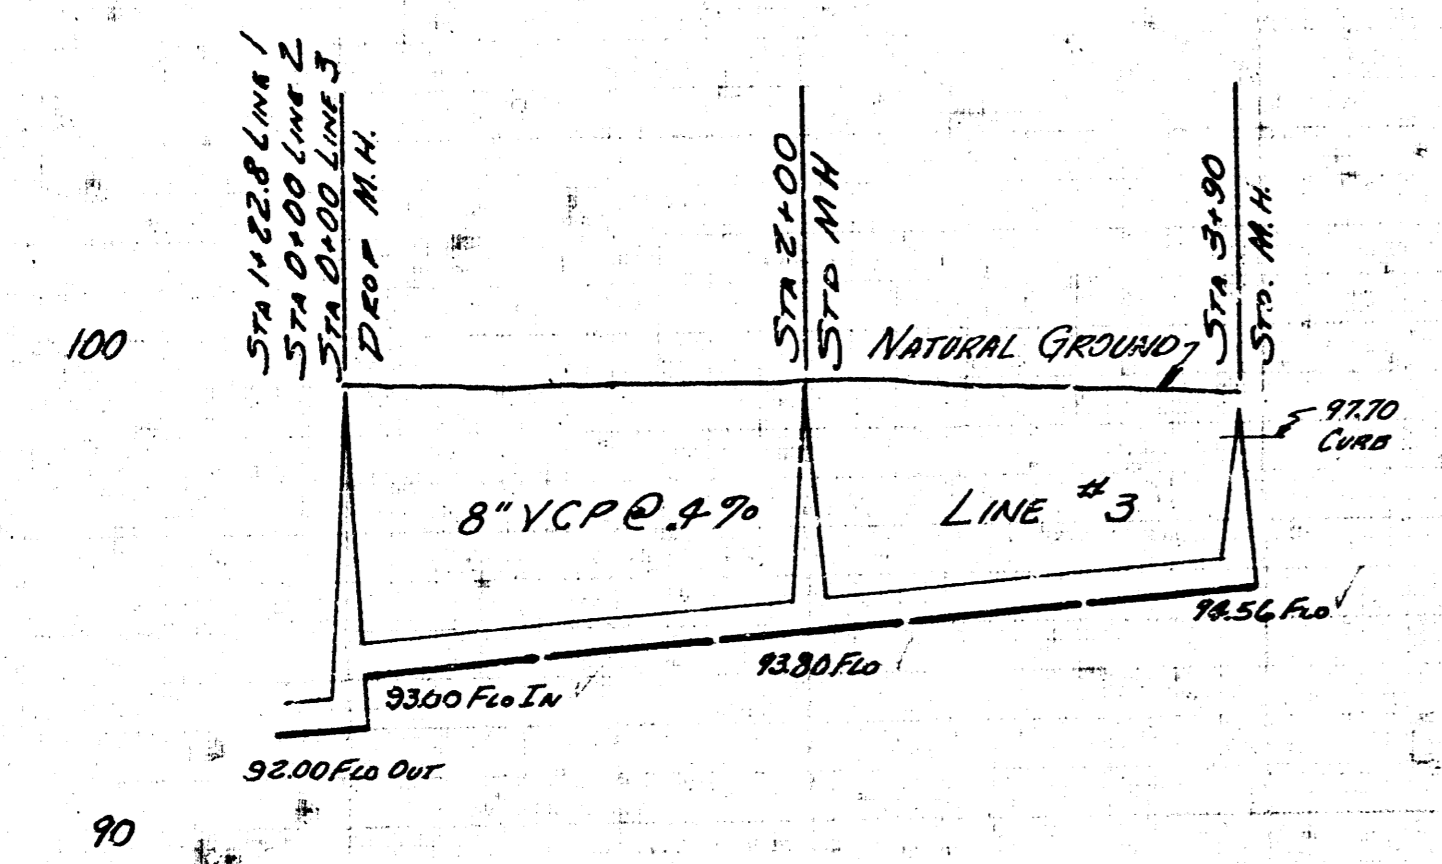


L.A. 3 SW 3 S.S. 22  
 Proj. No. C25-7 Sheet 3 of 3

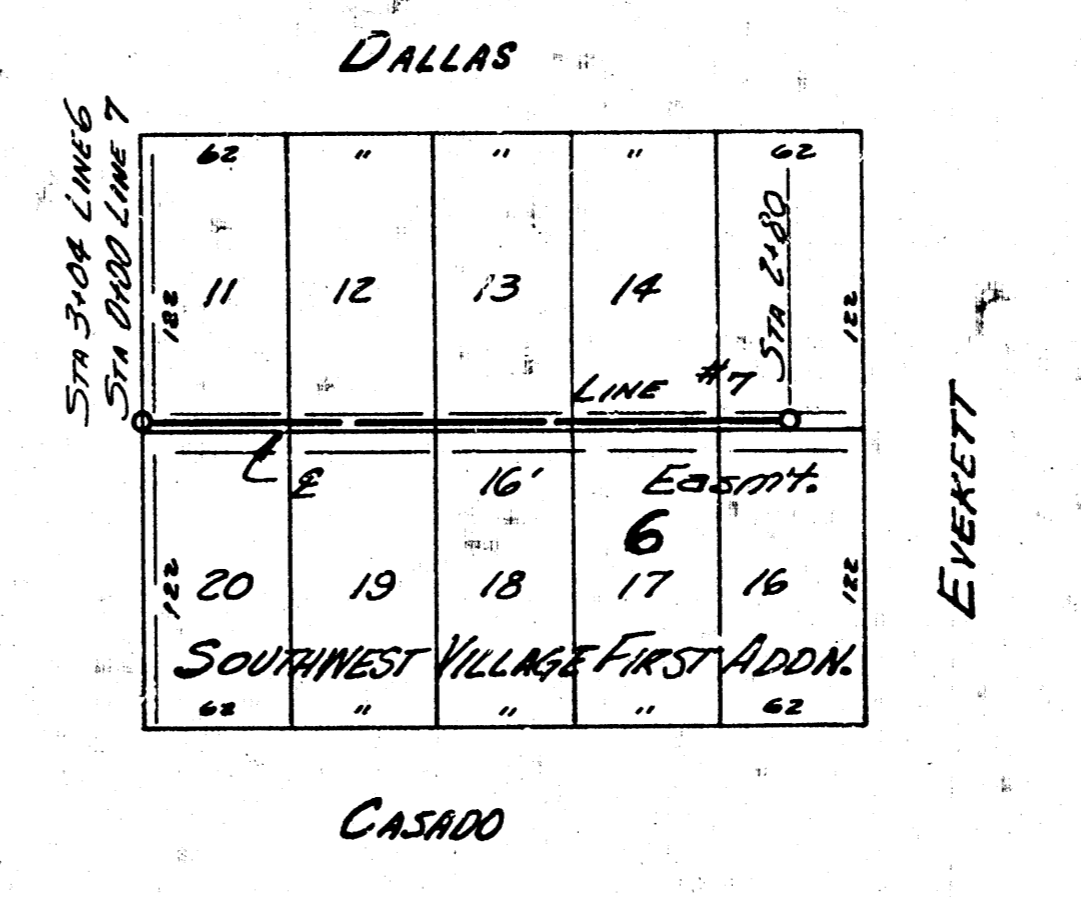
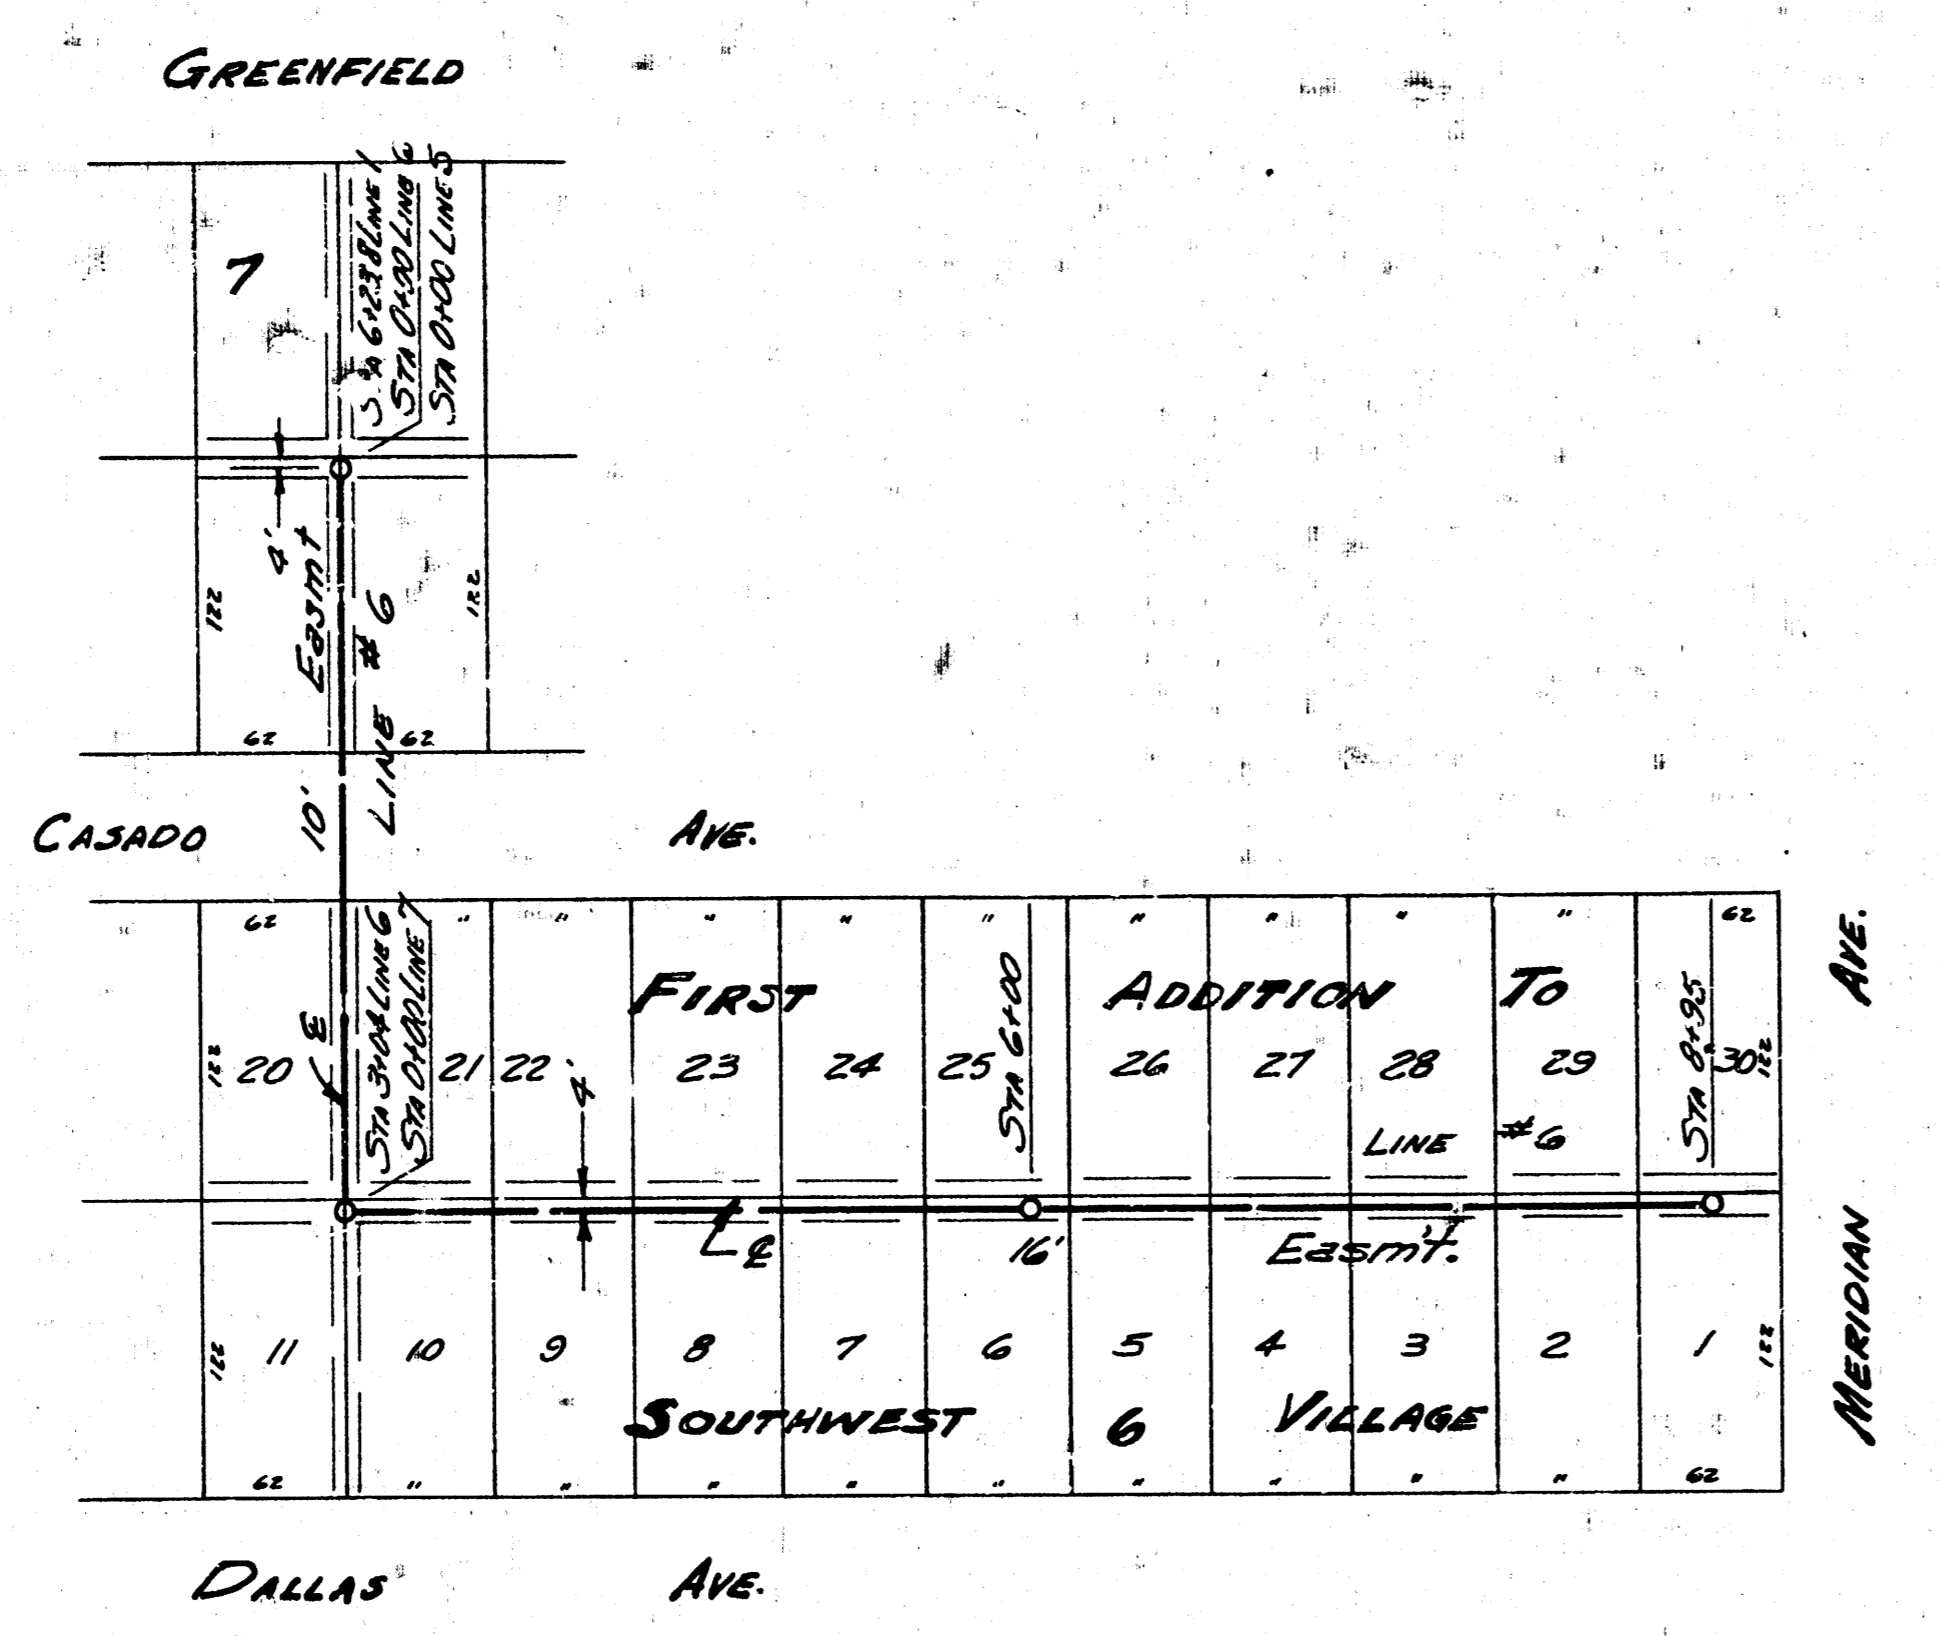


PLAN SCALE 1"=80'  
 PROFILE SCALE 1"=80' HOR. 1"=4' VERTIC.


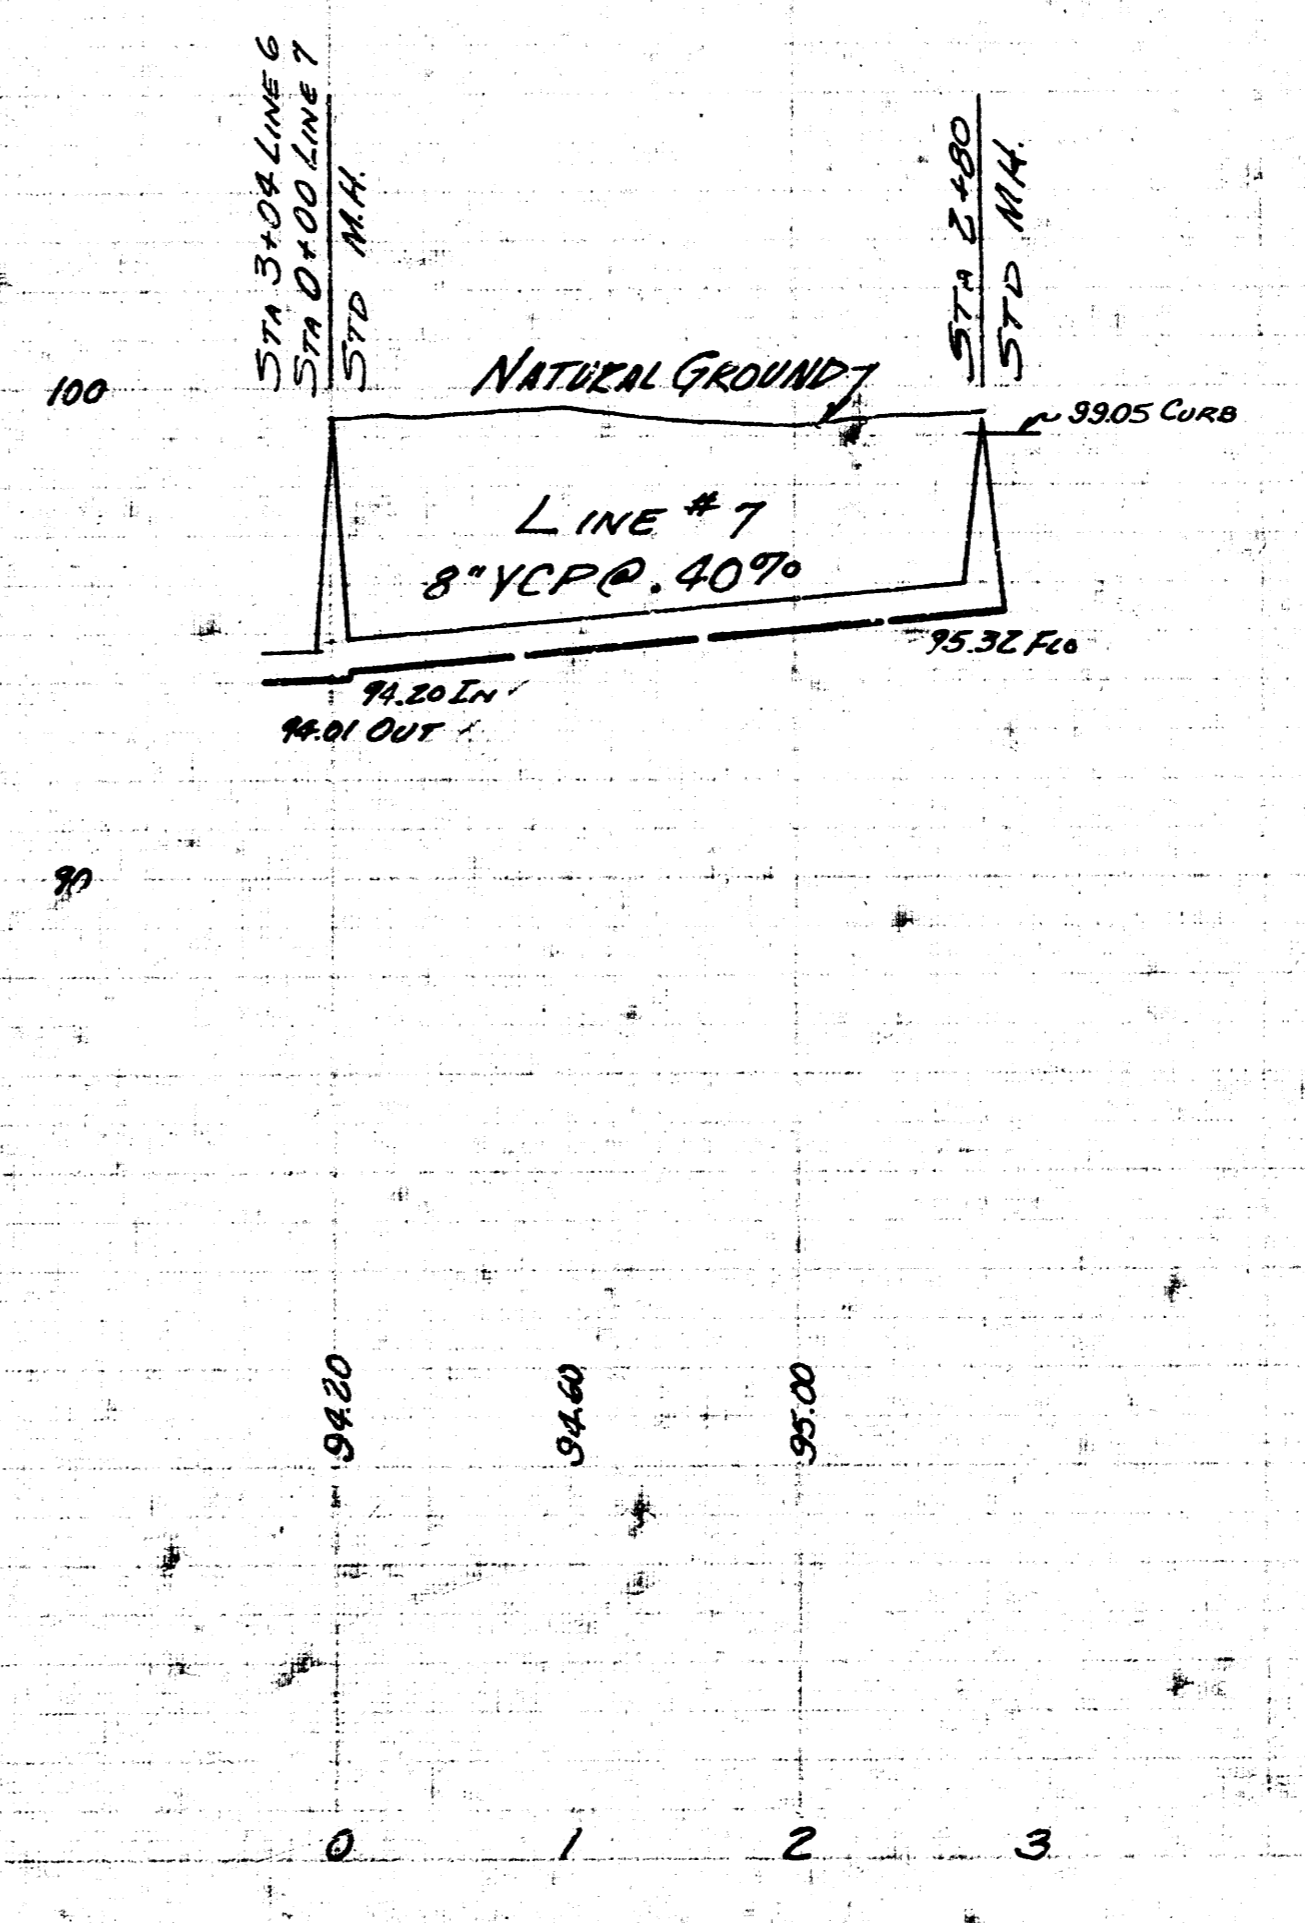
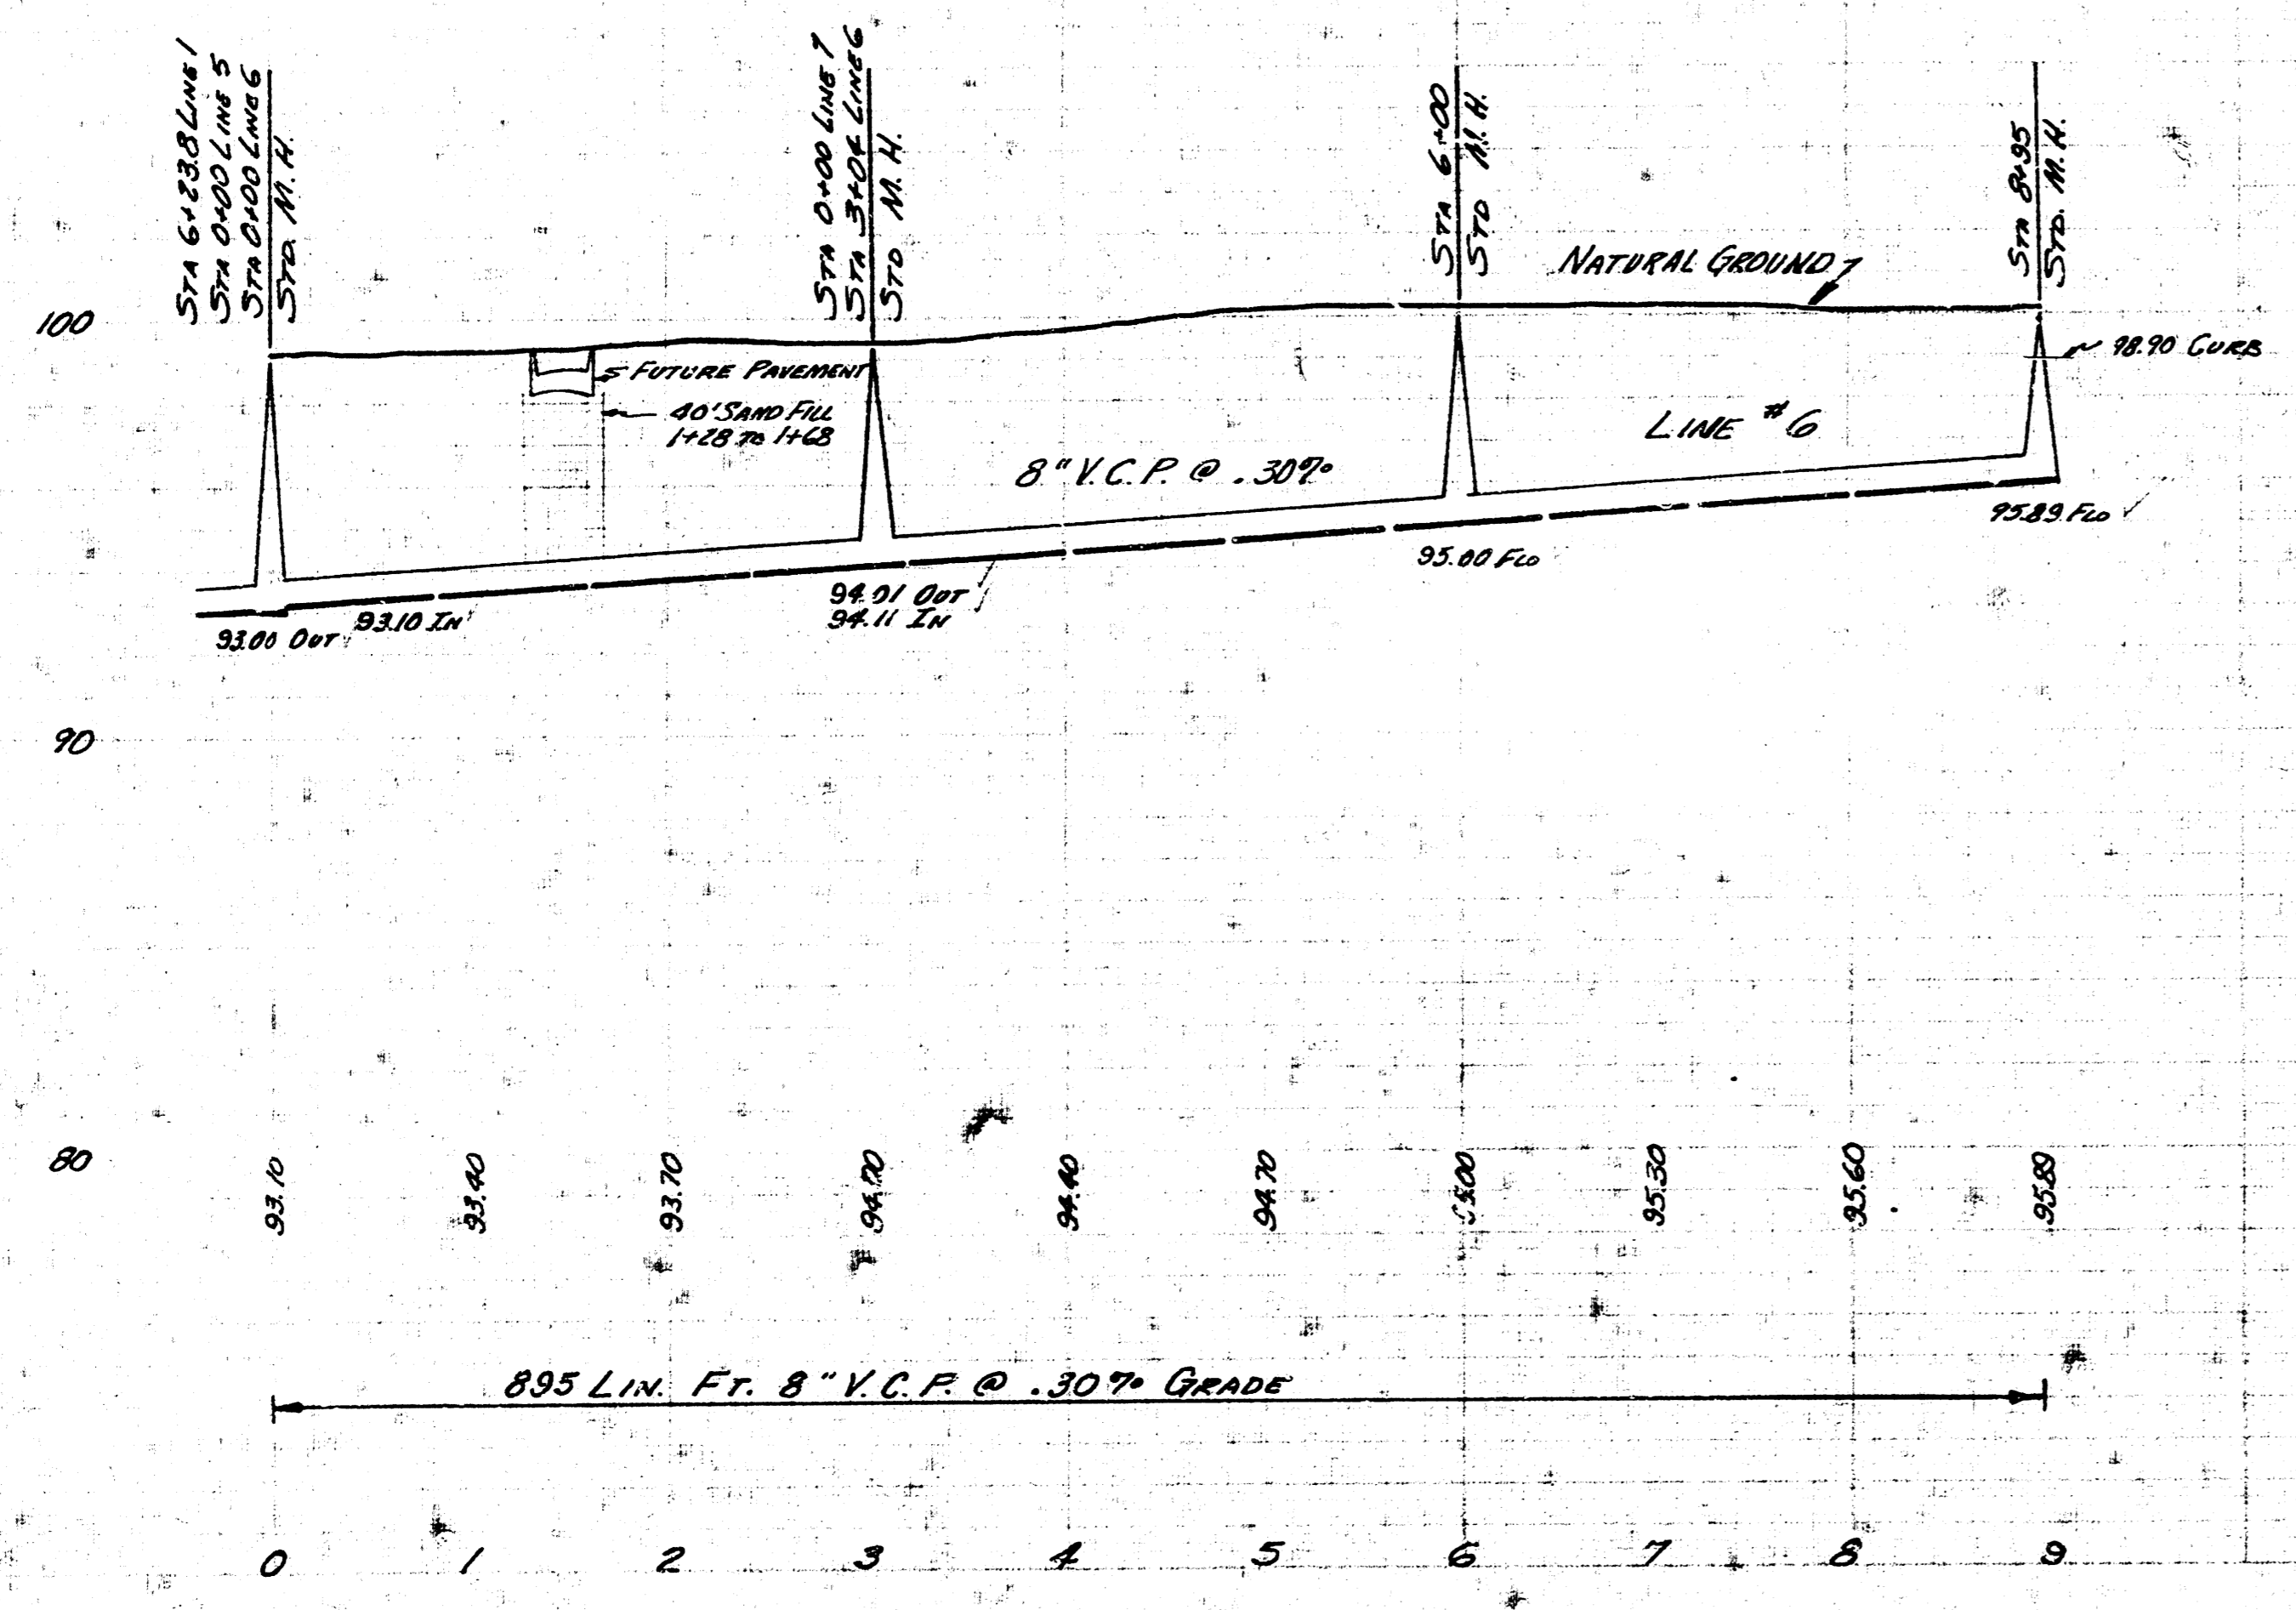


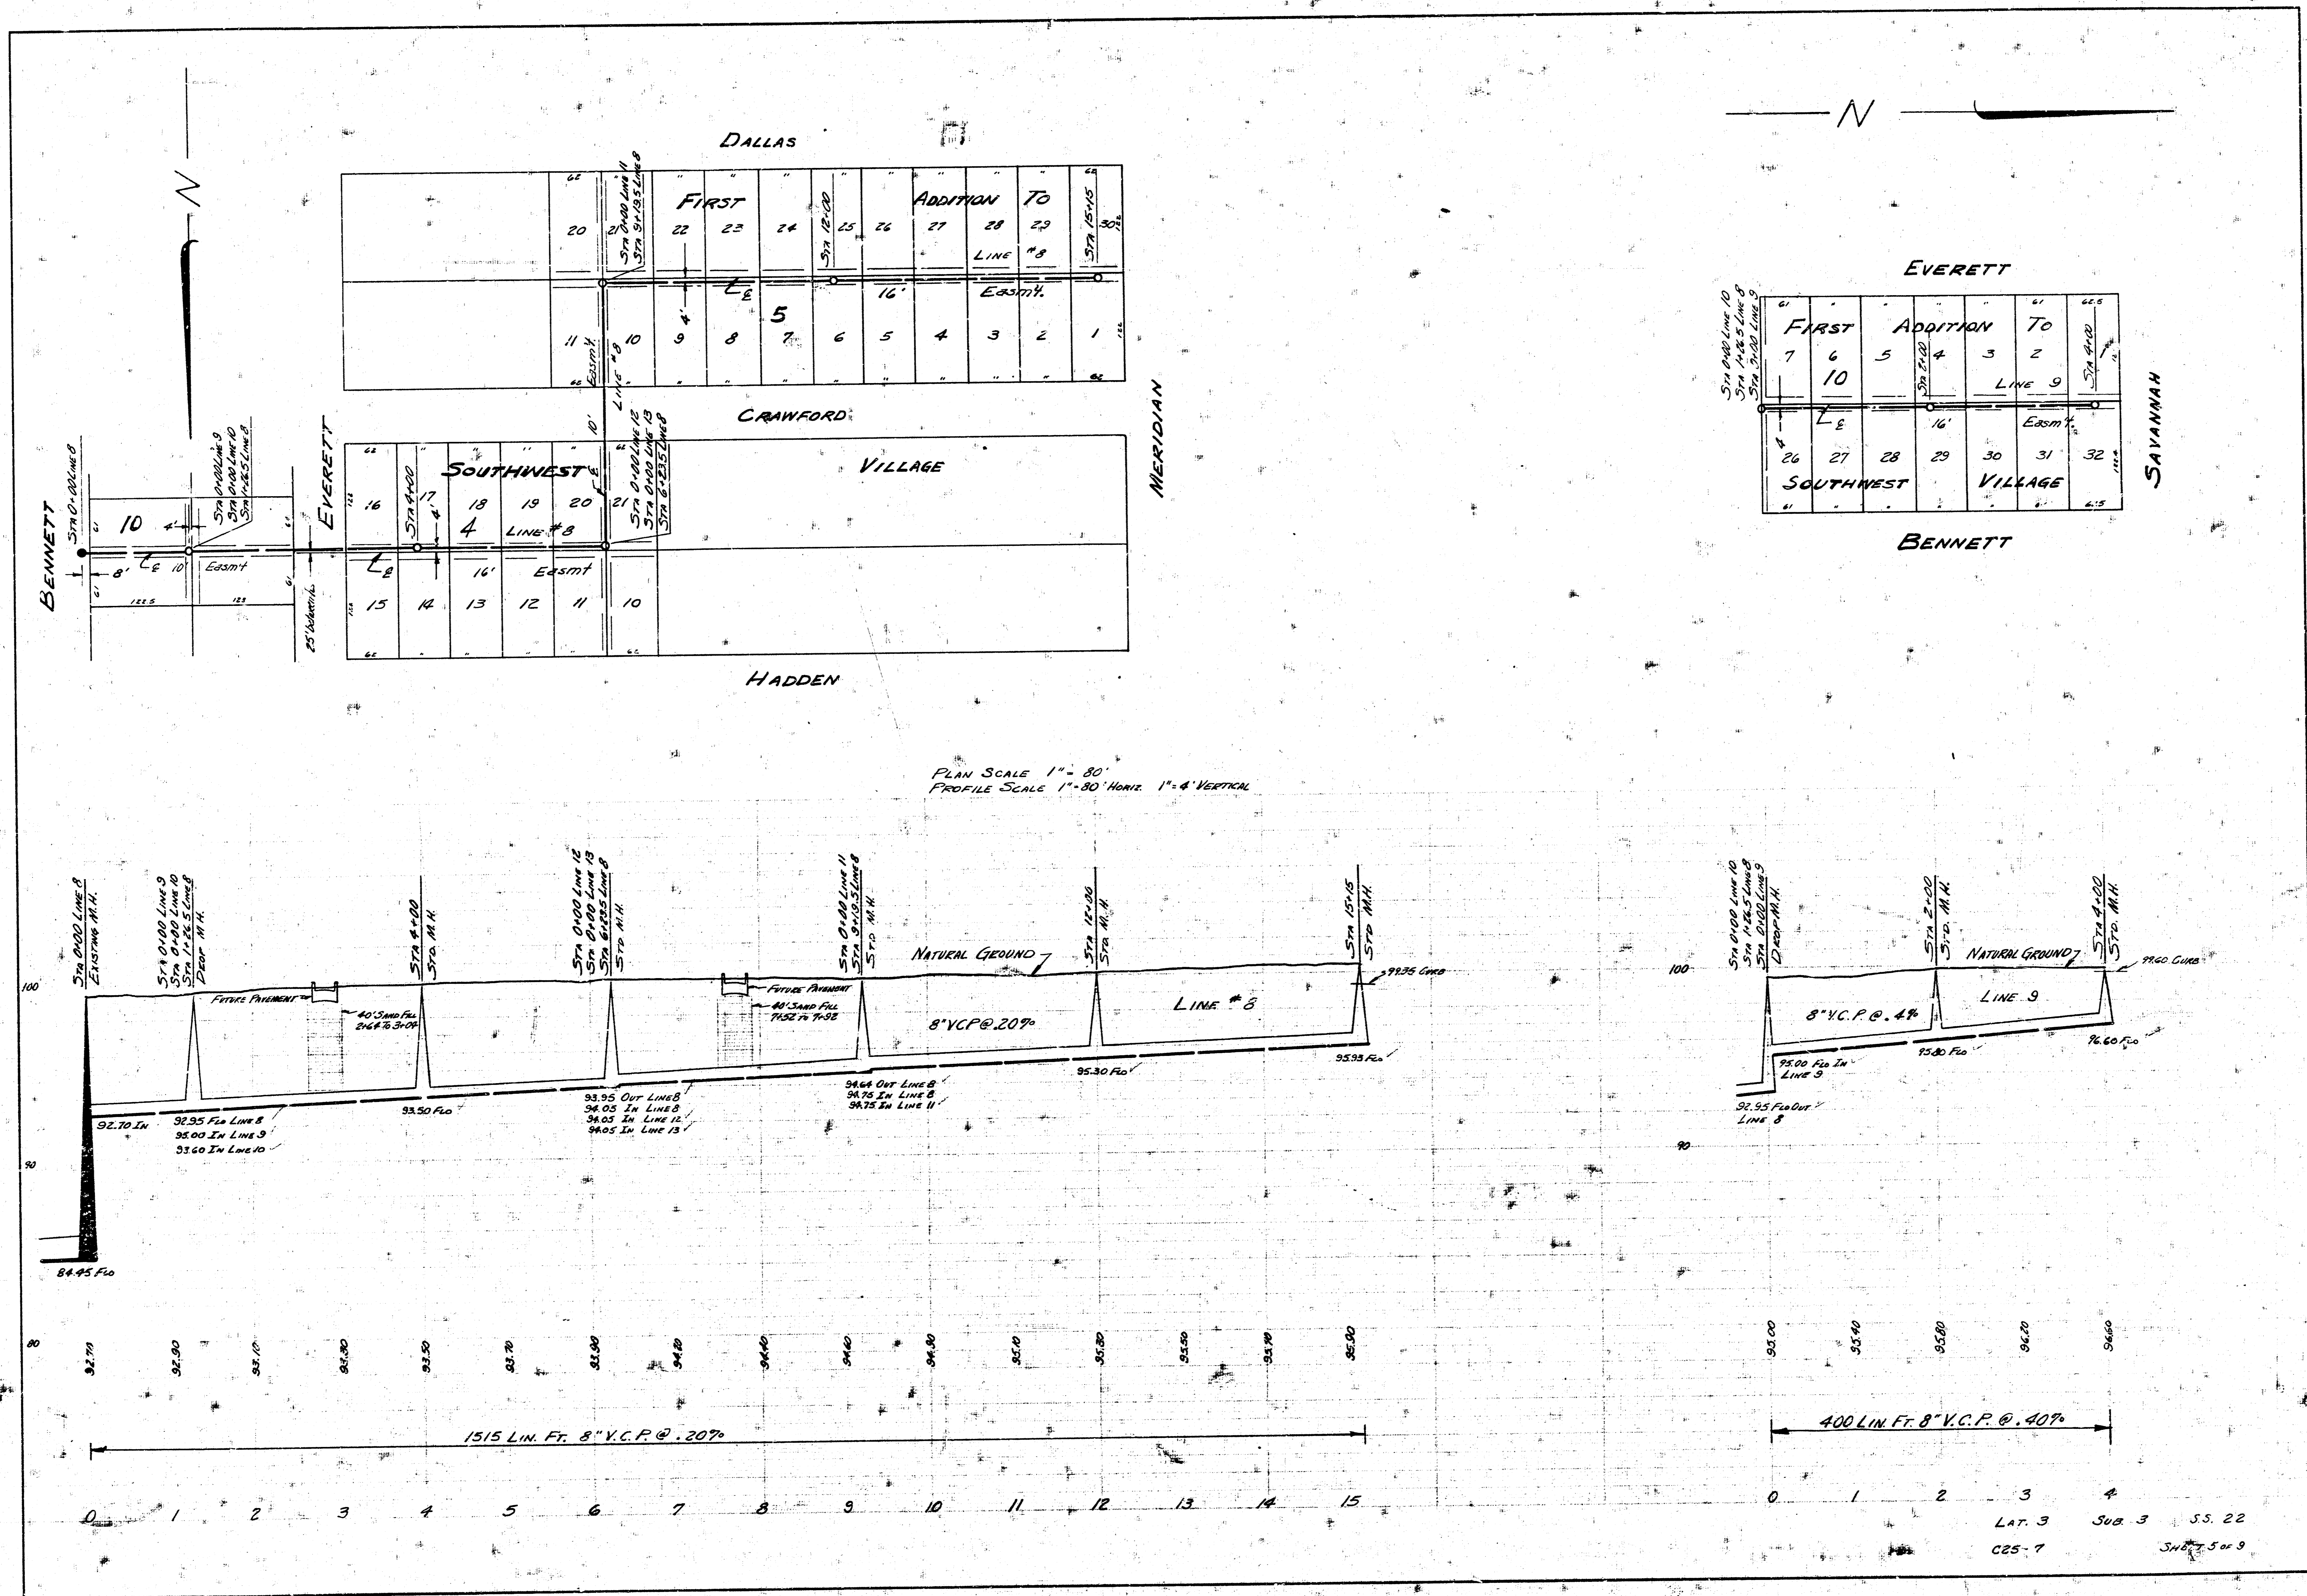




PLAN SCALE 1" = 80'  
 PROFILE SCALE 1" = 30' HORIZ. 1" = 4' VERTICAL

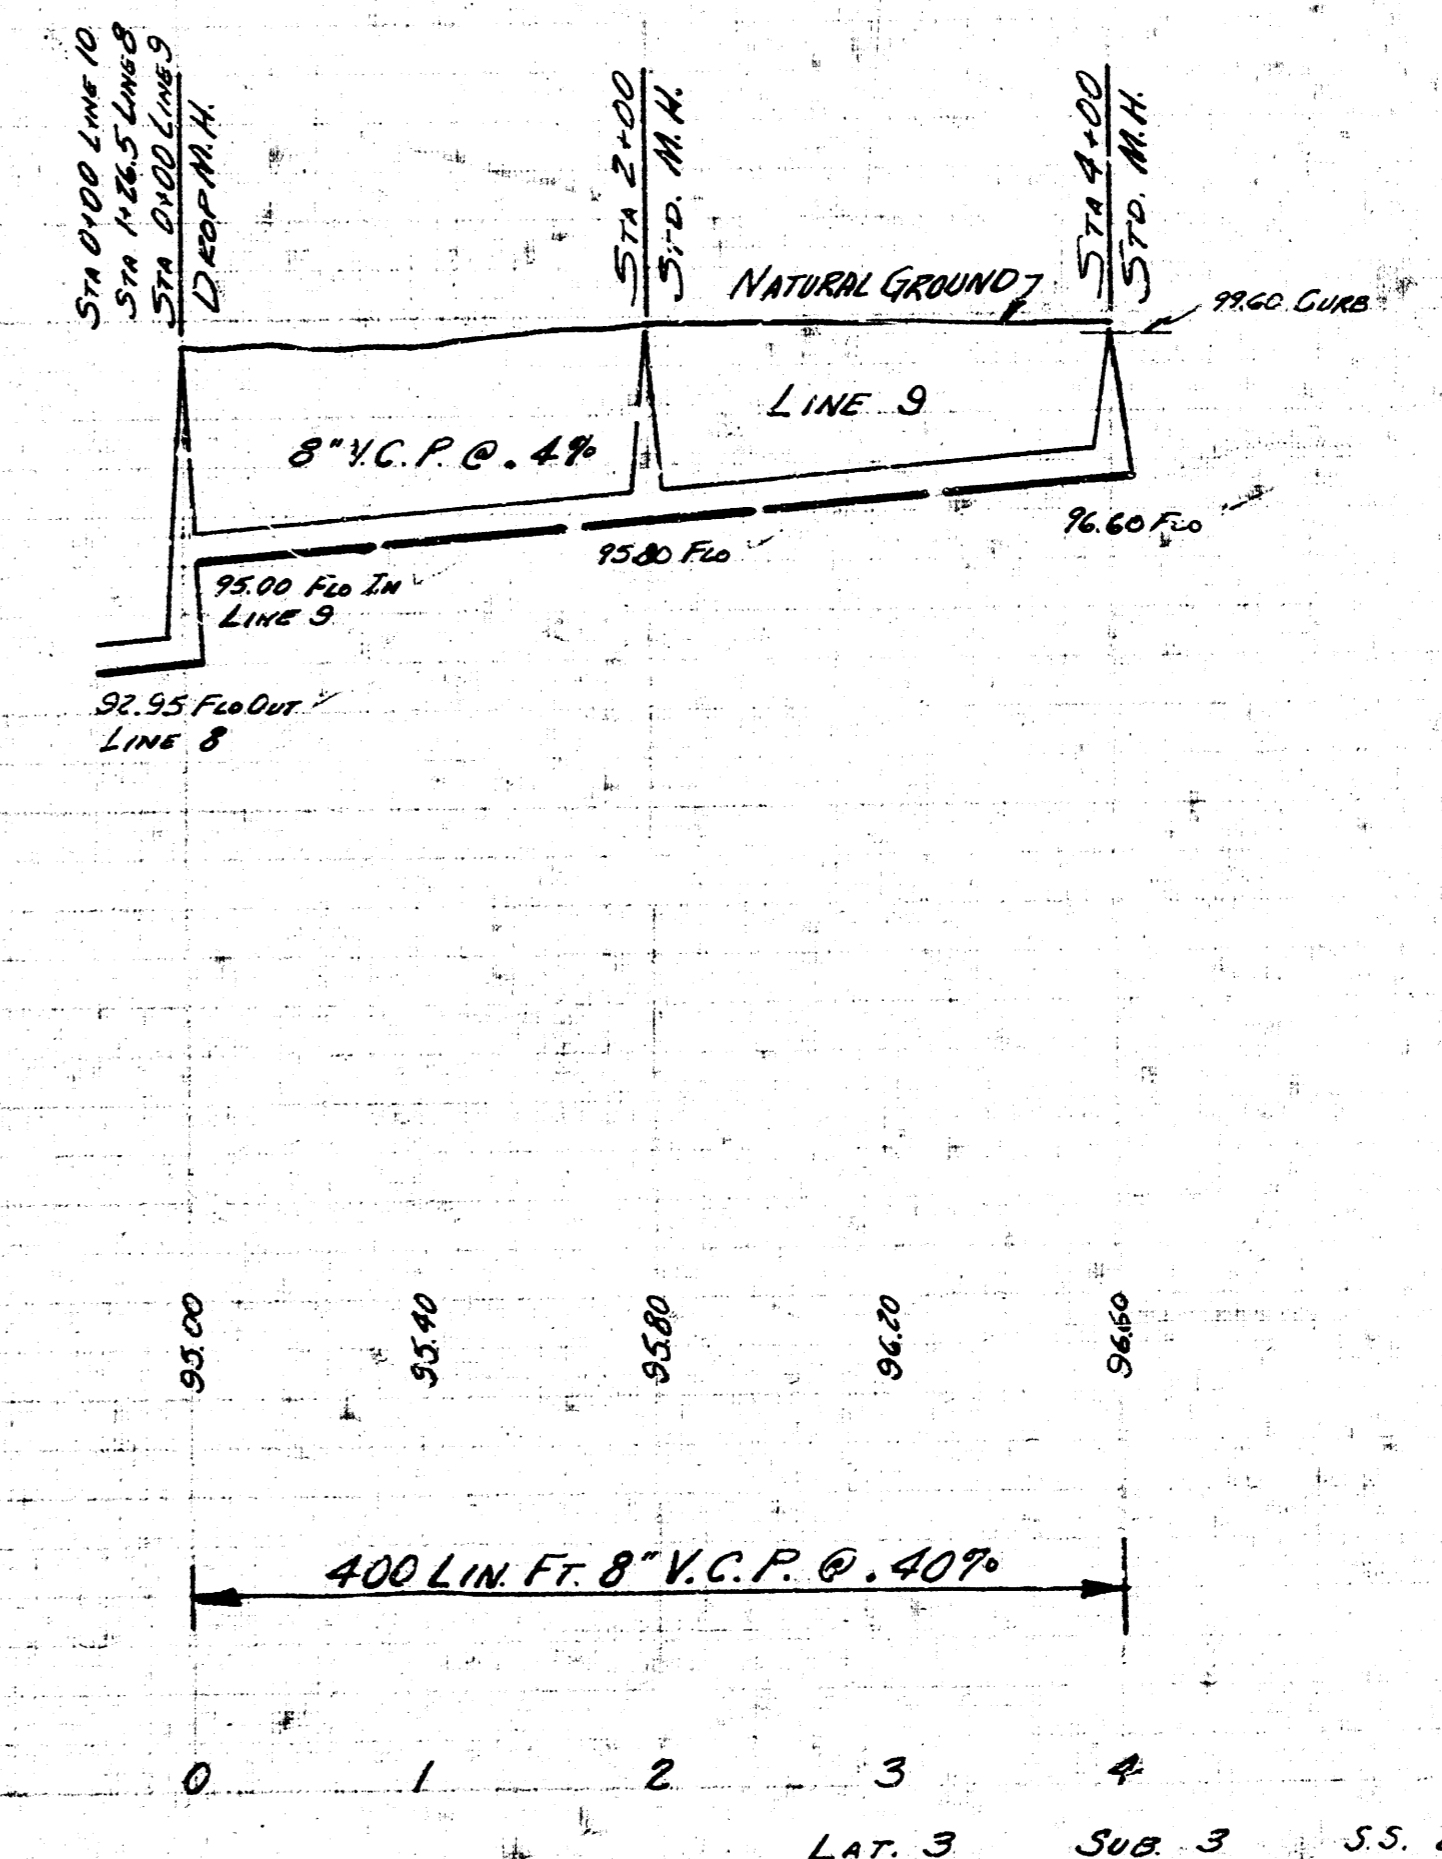
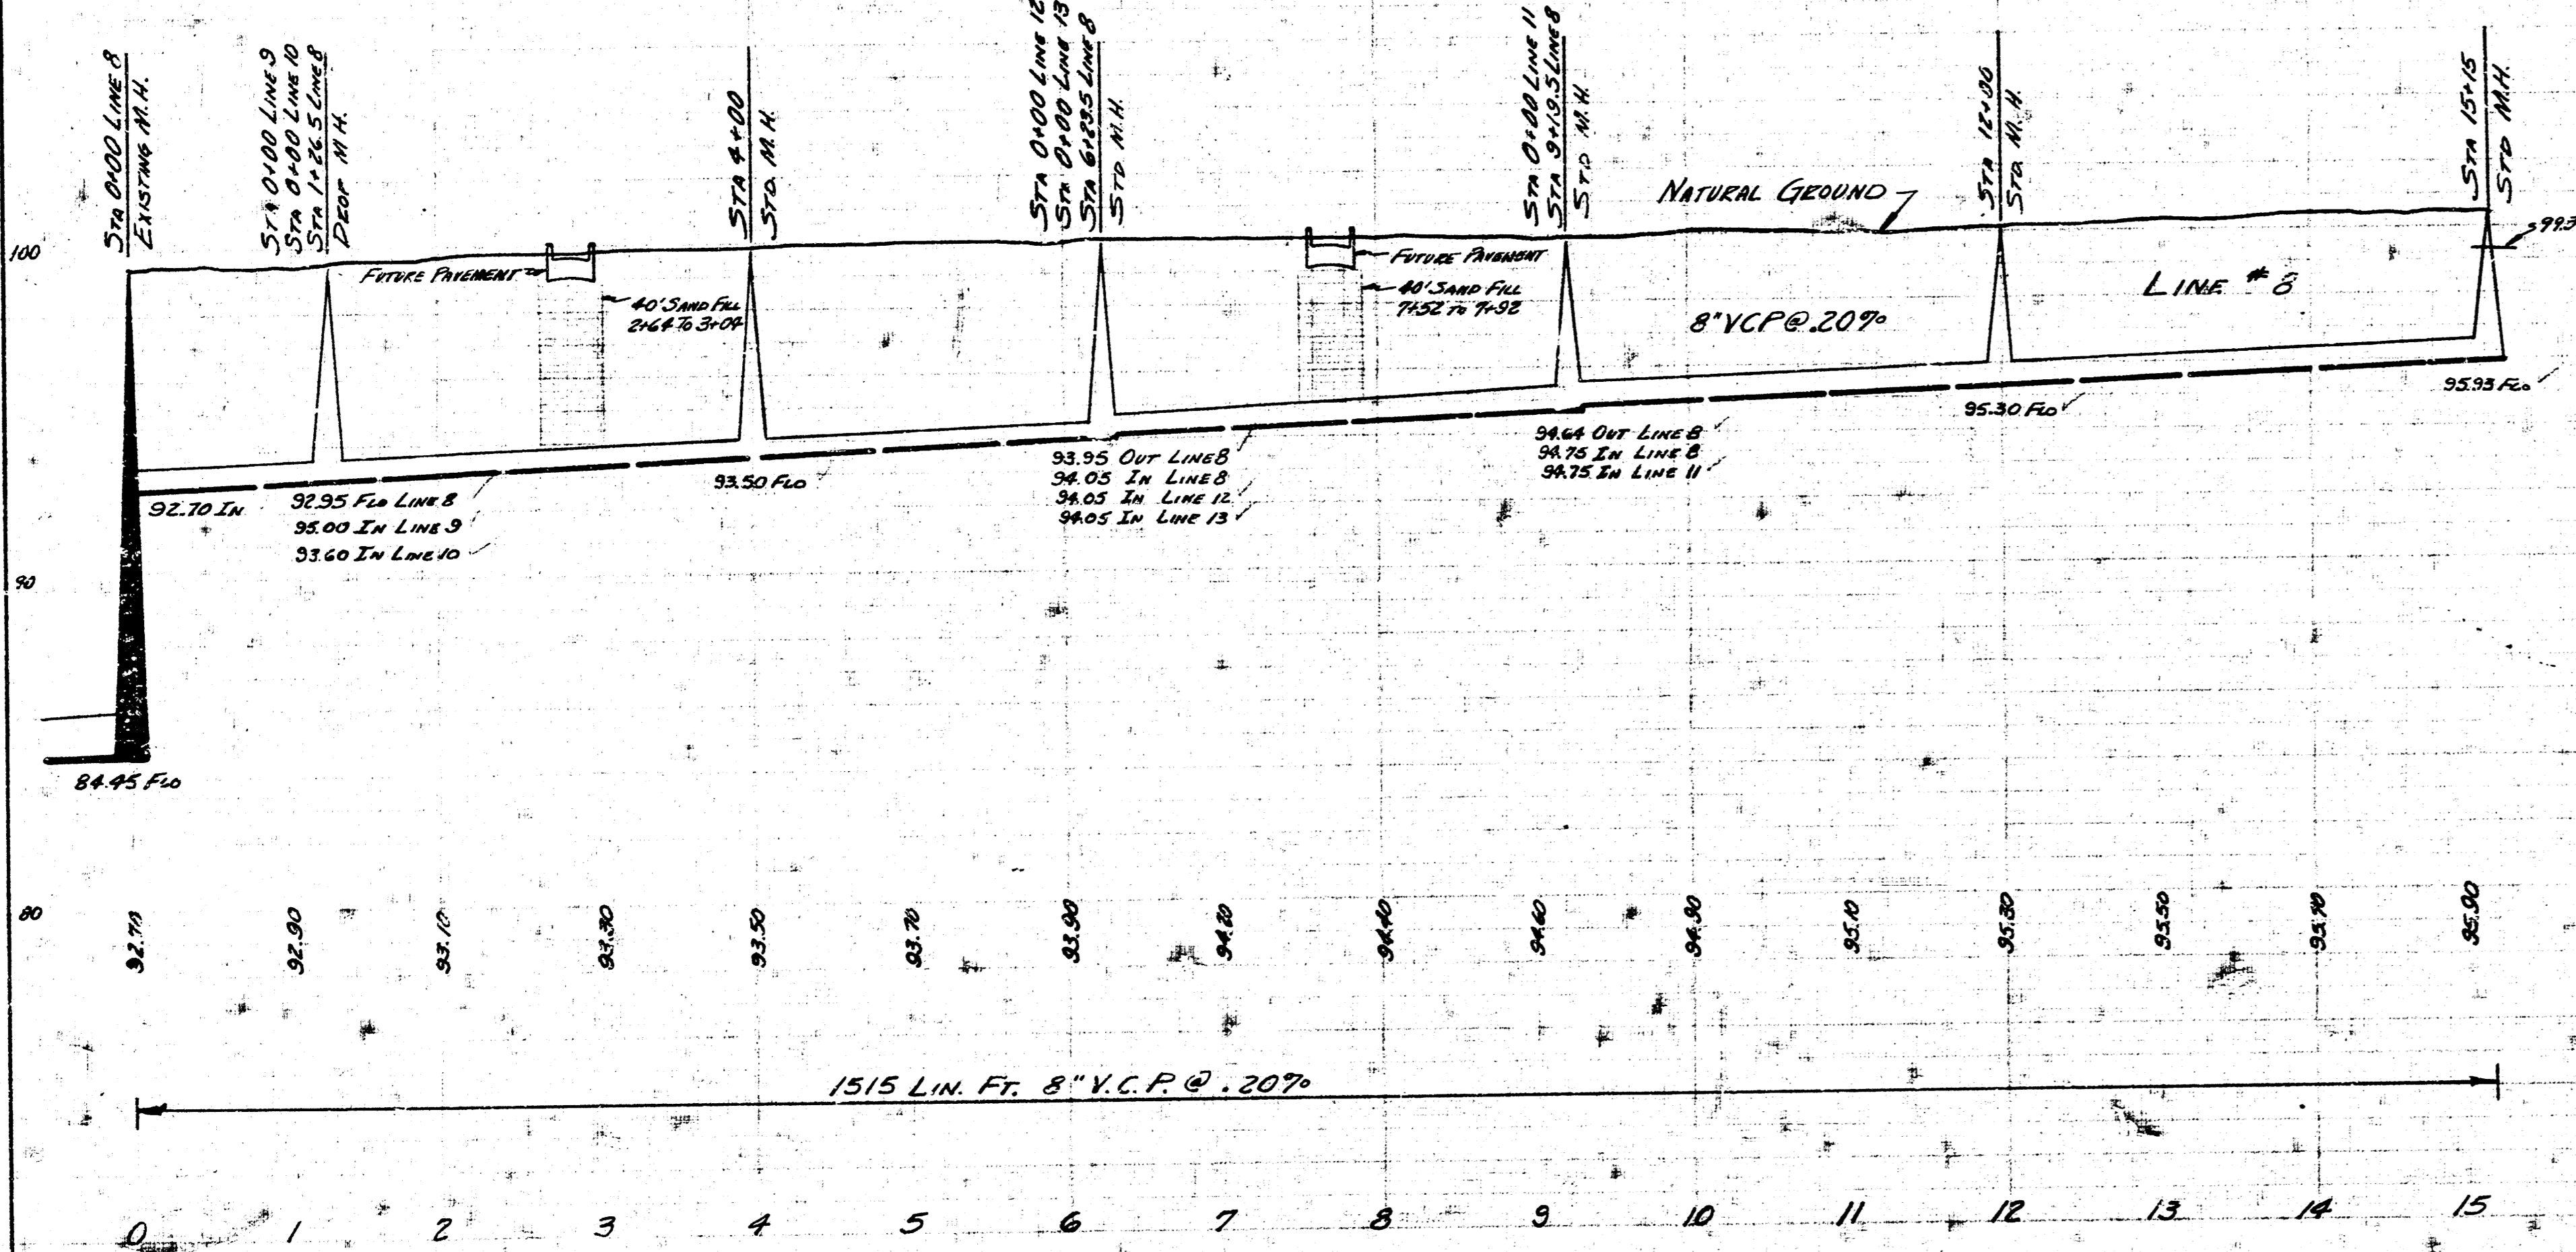


LAT. 3 SUB. 3 S.S. 22  
 C25-7 SUB. 5 of 9

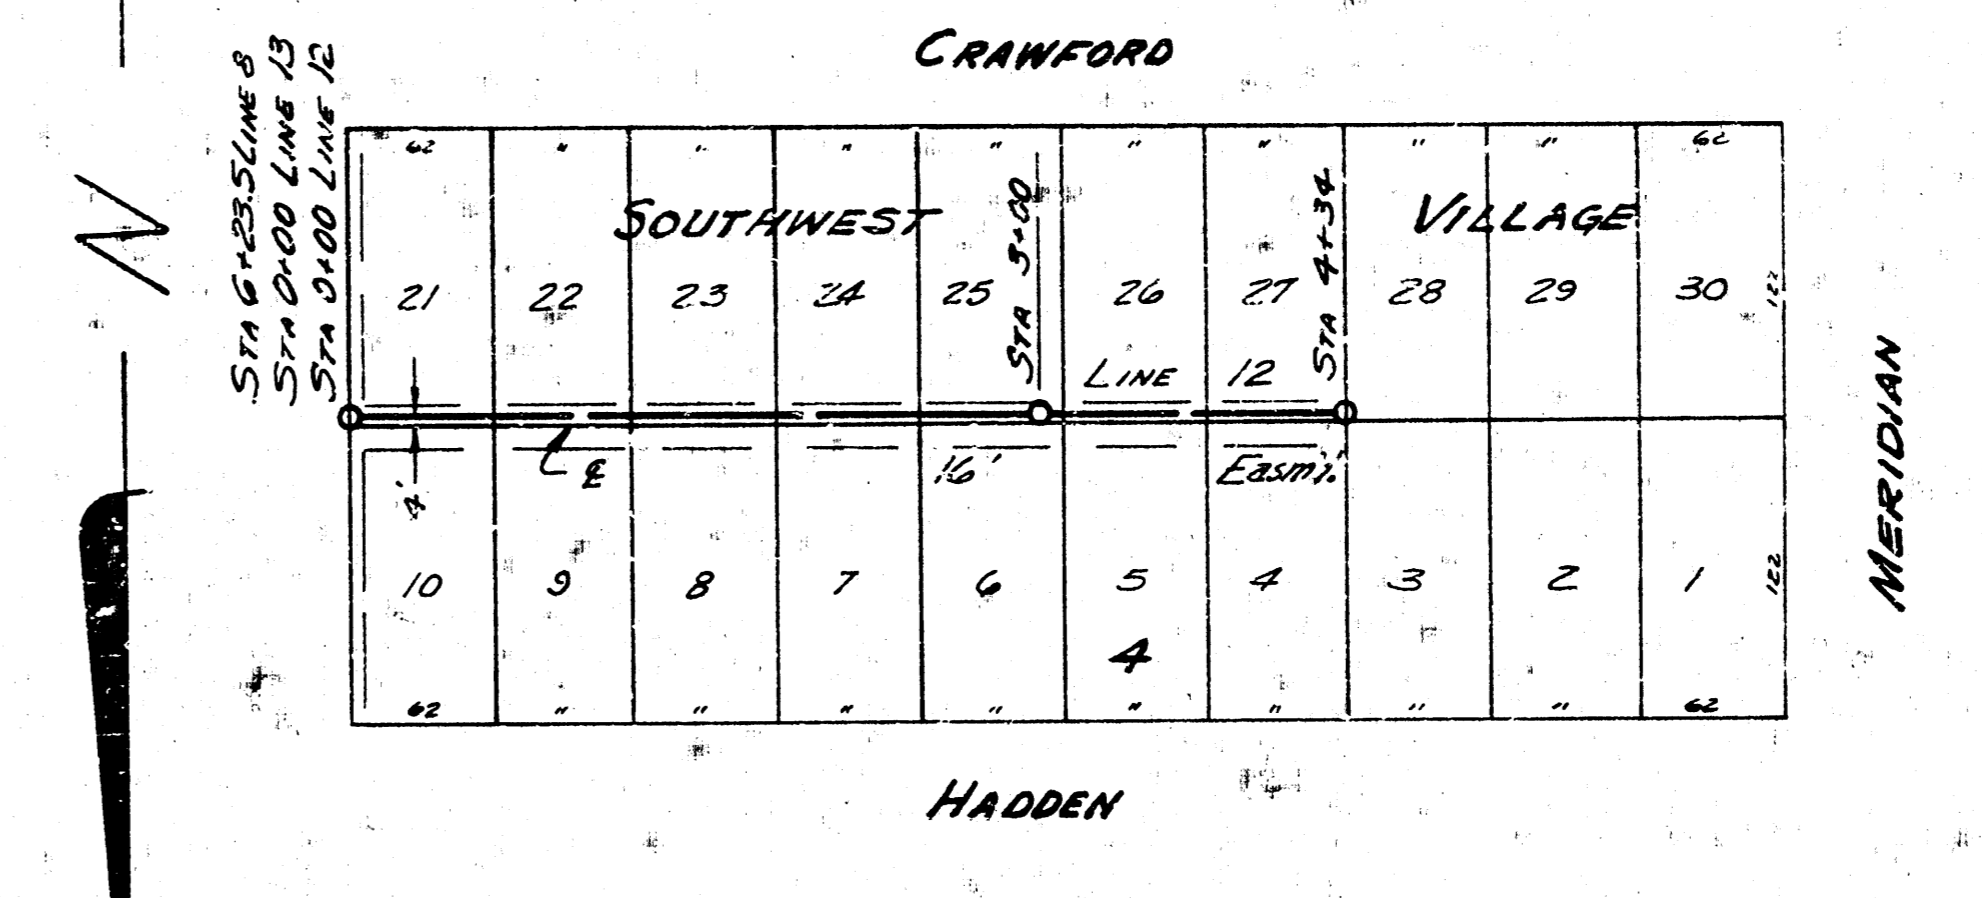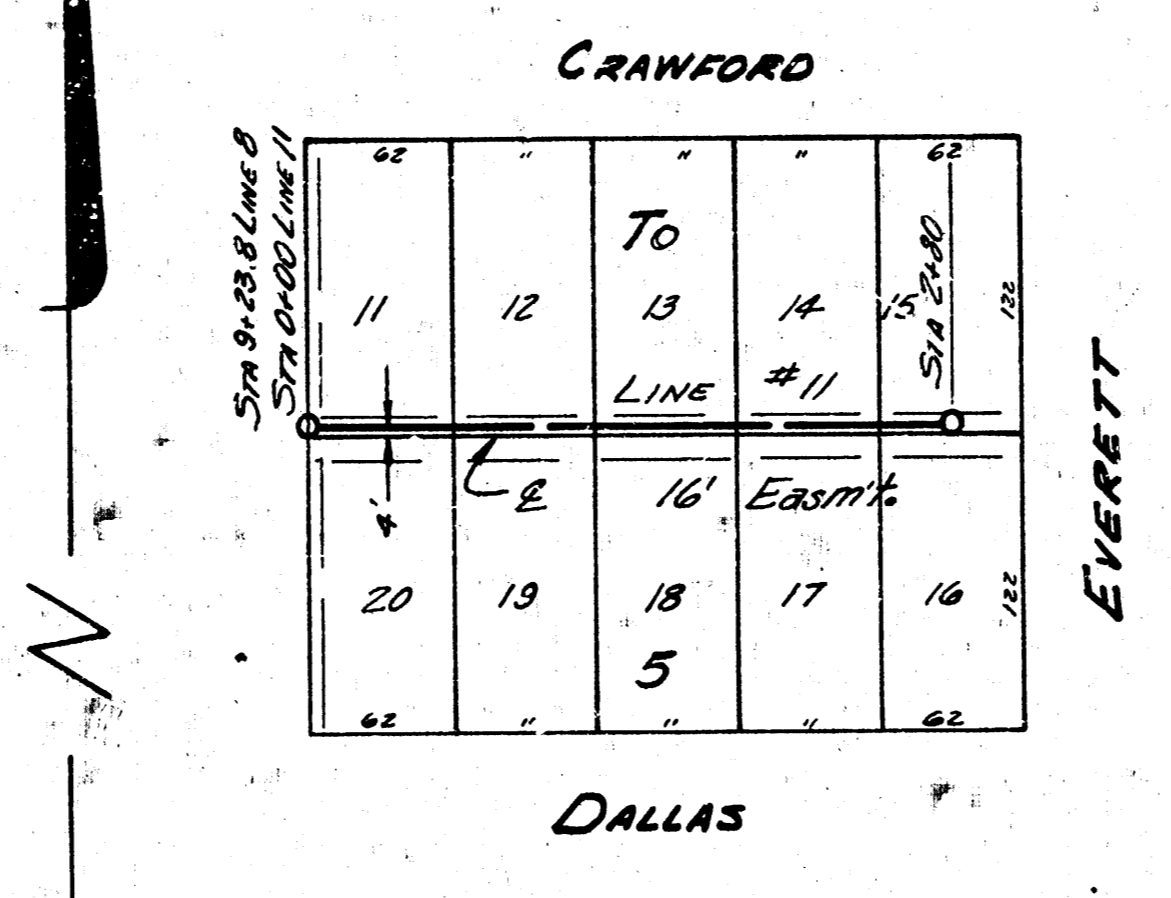
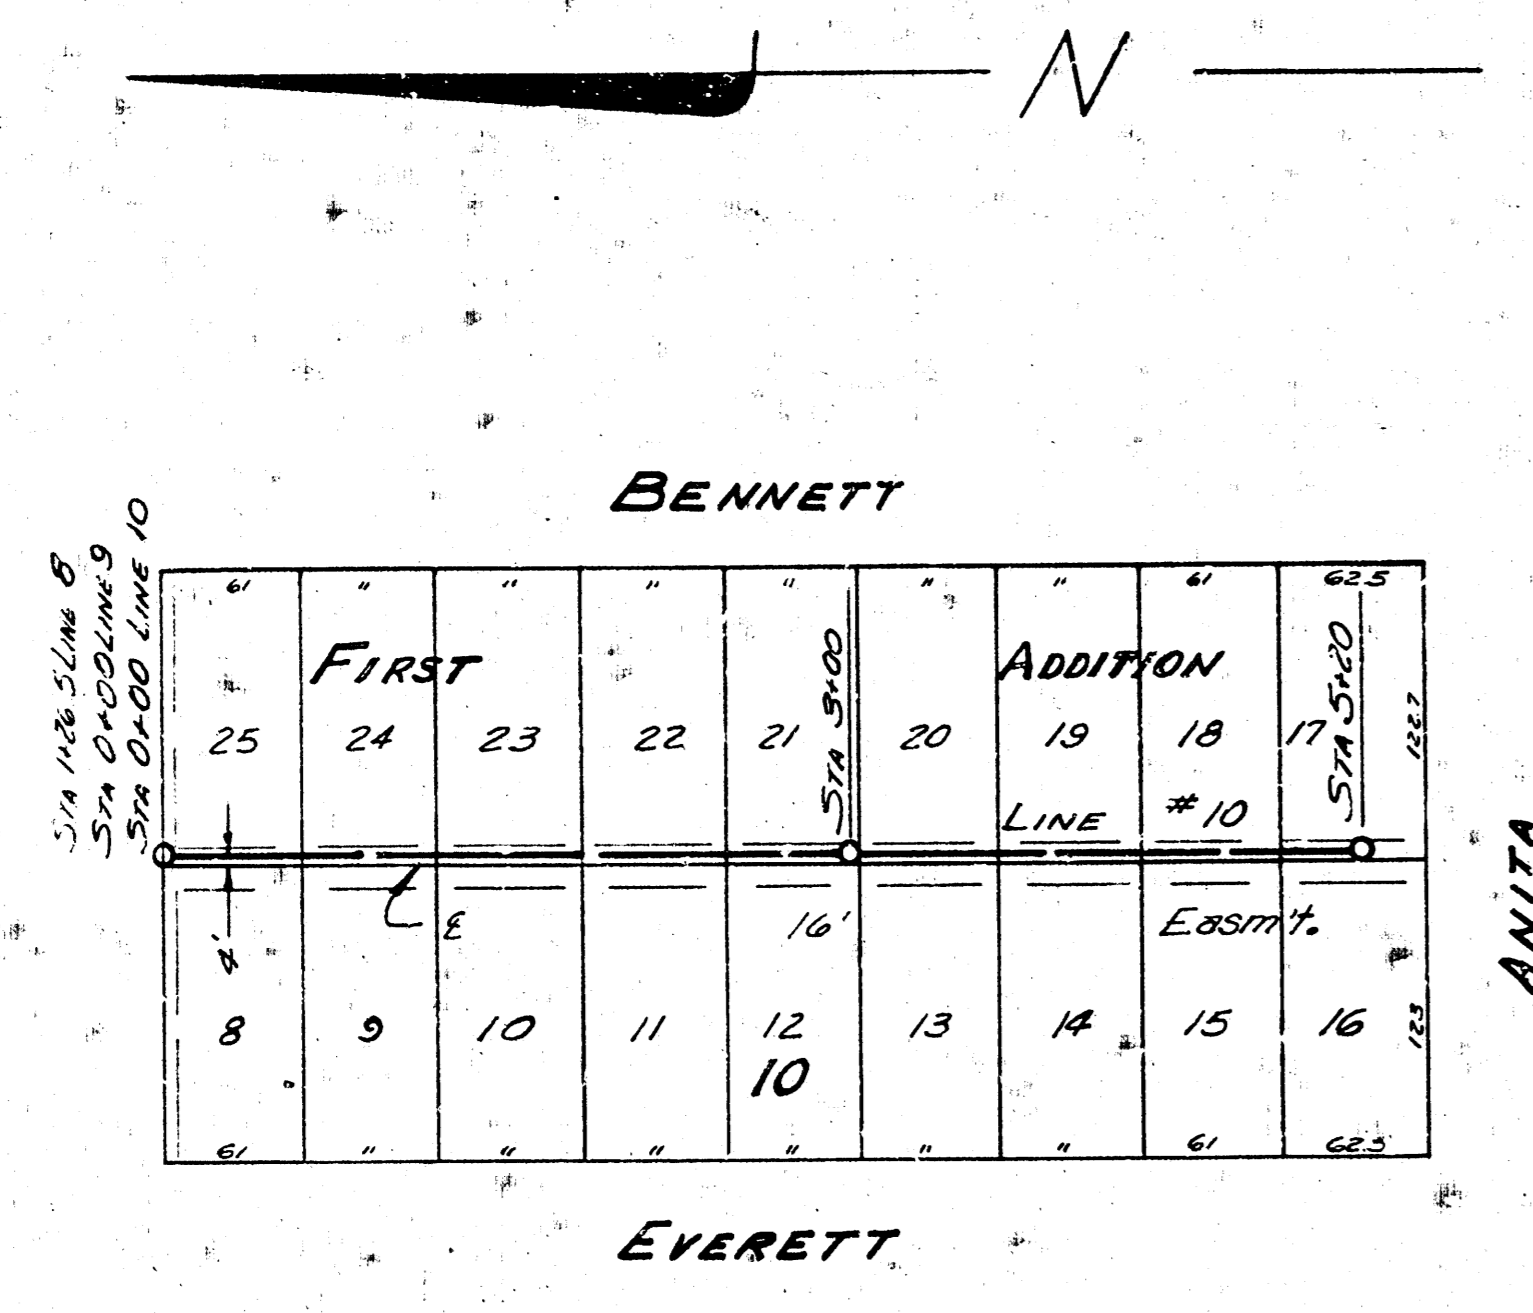



PLAN SCALE 1" = 80'  
 PROFILE SCALE 1" = 20' HOR. 1" = 4' VERTIC.

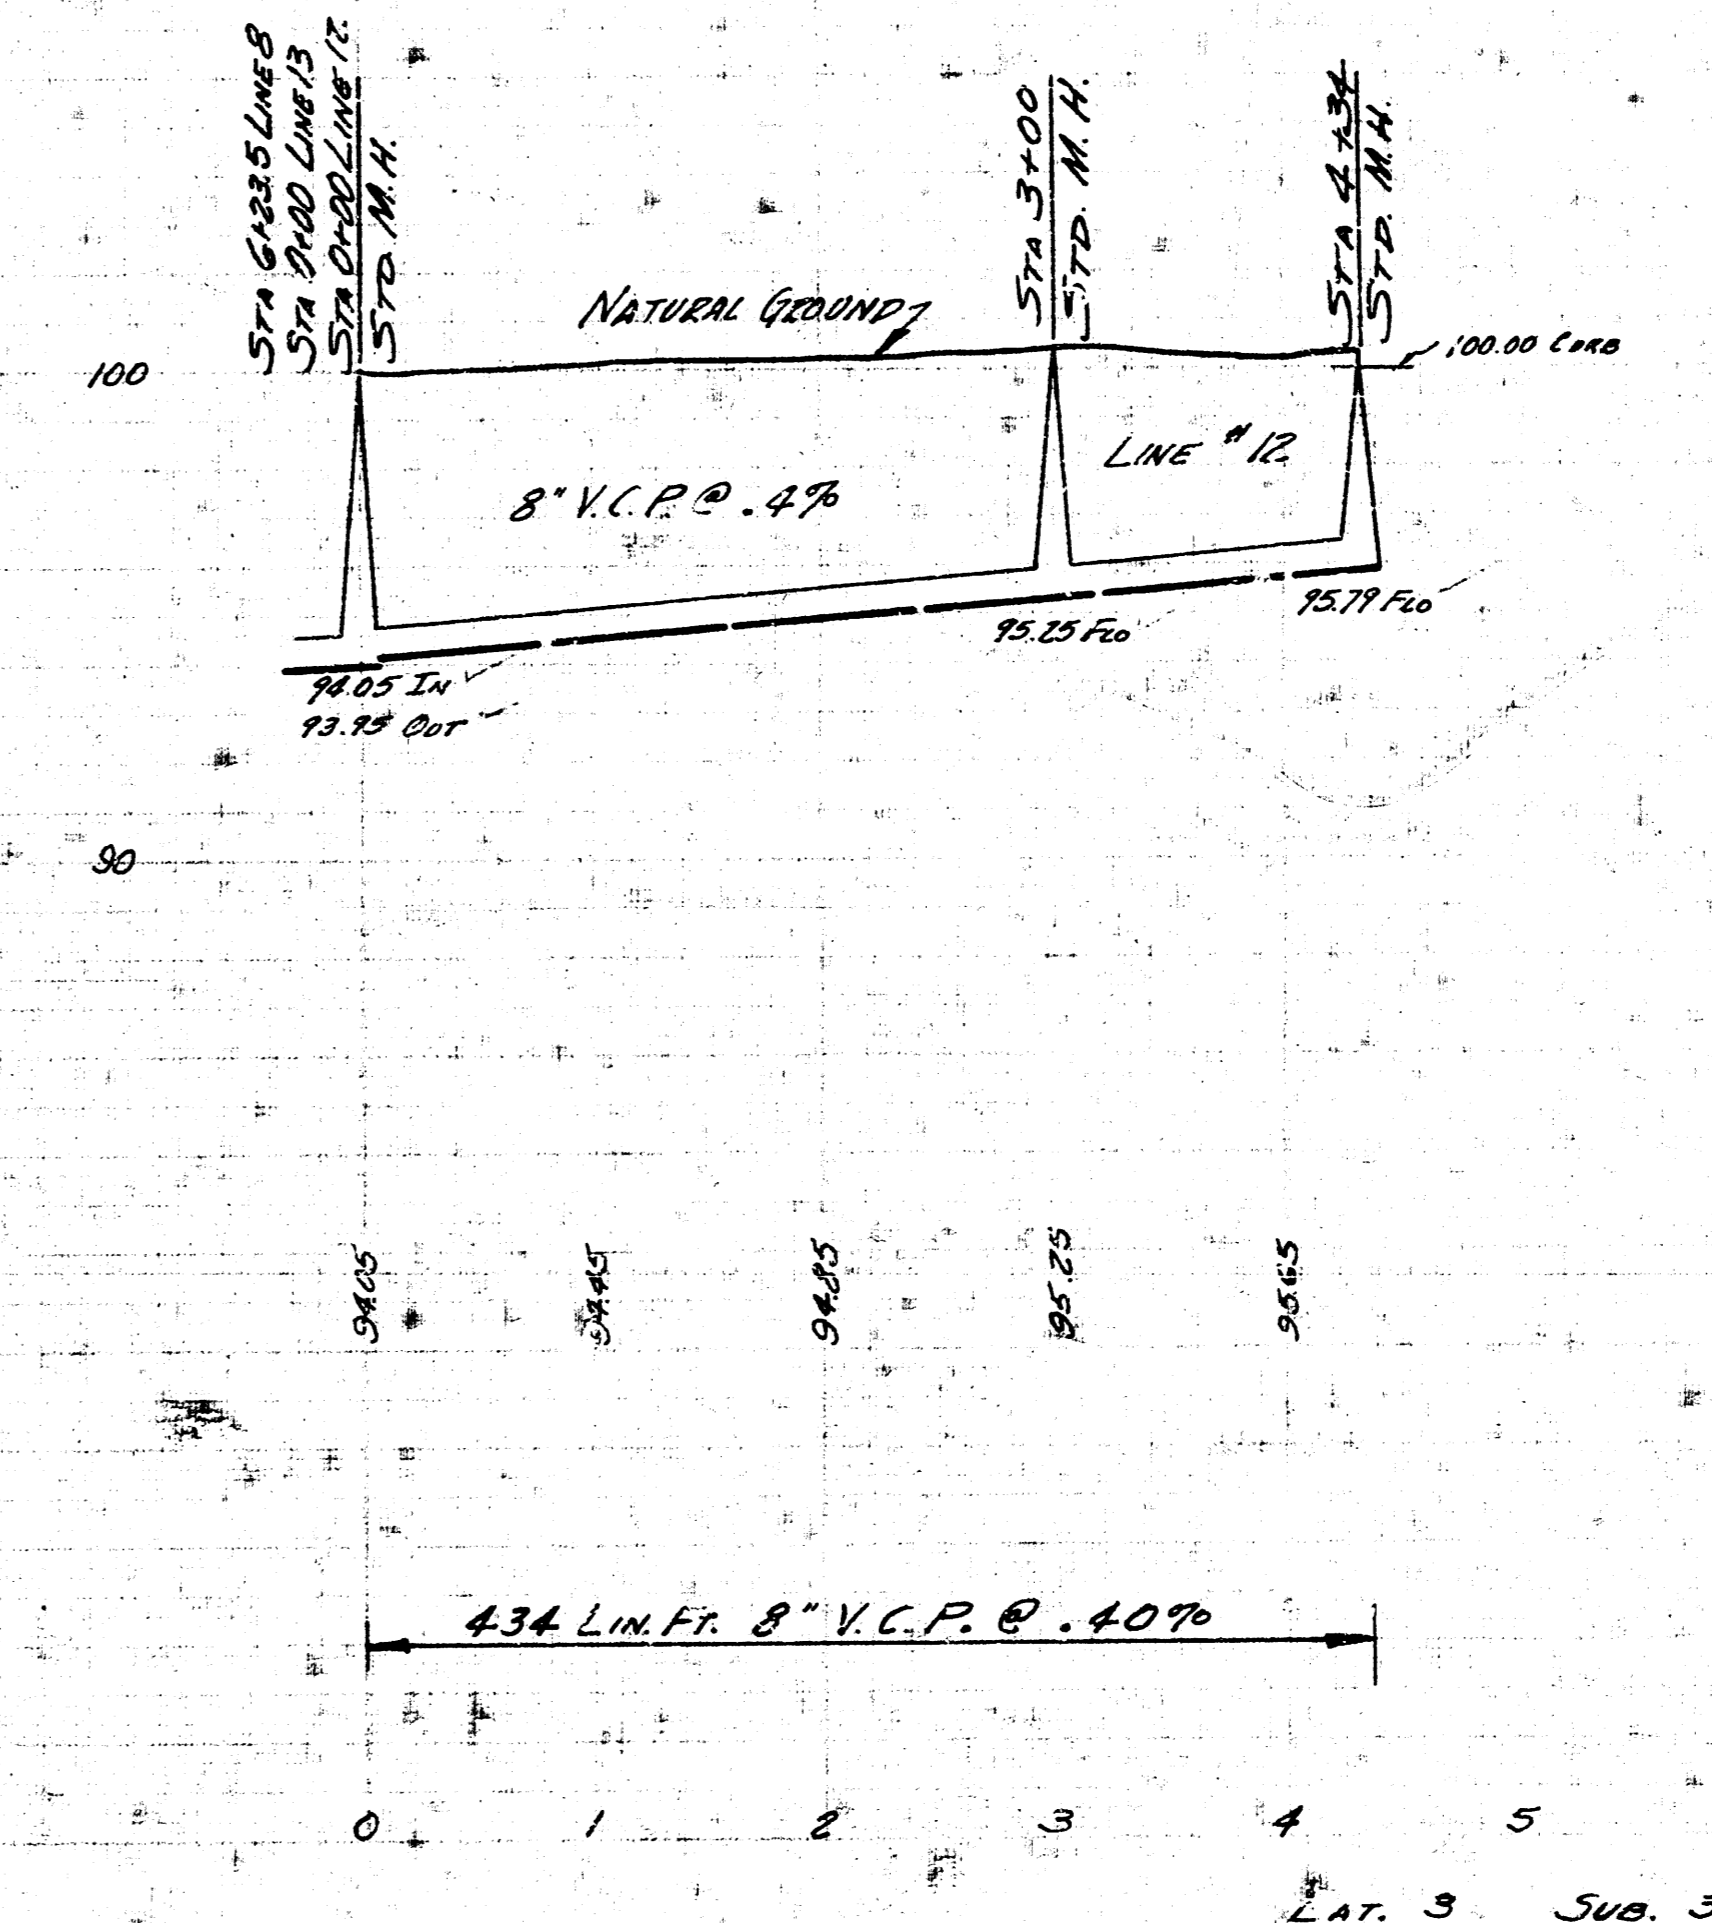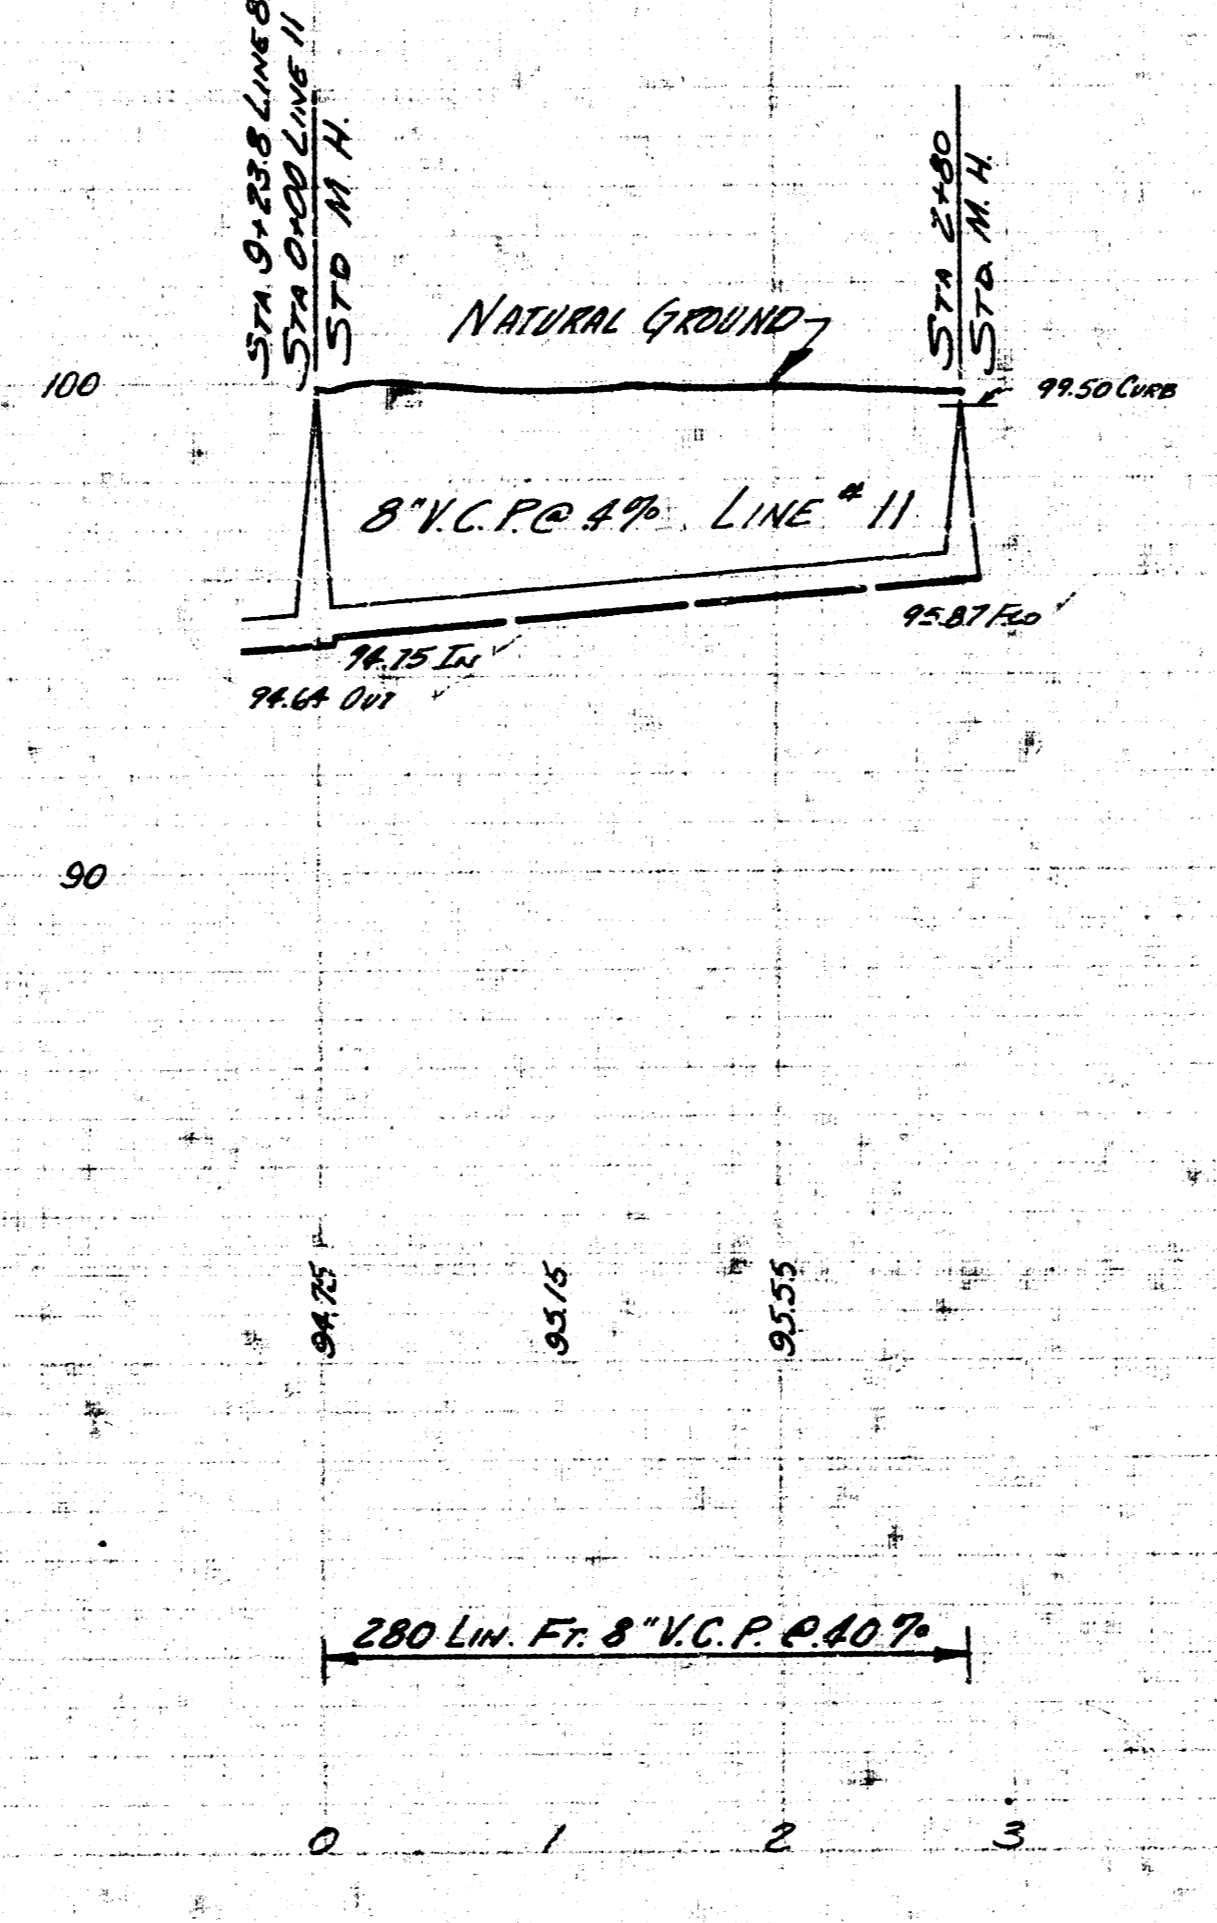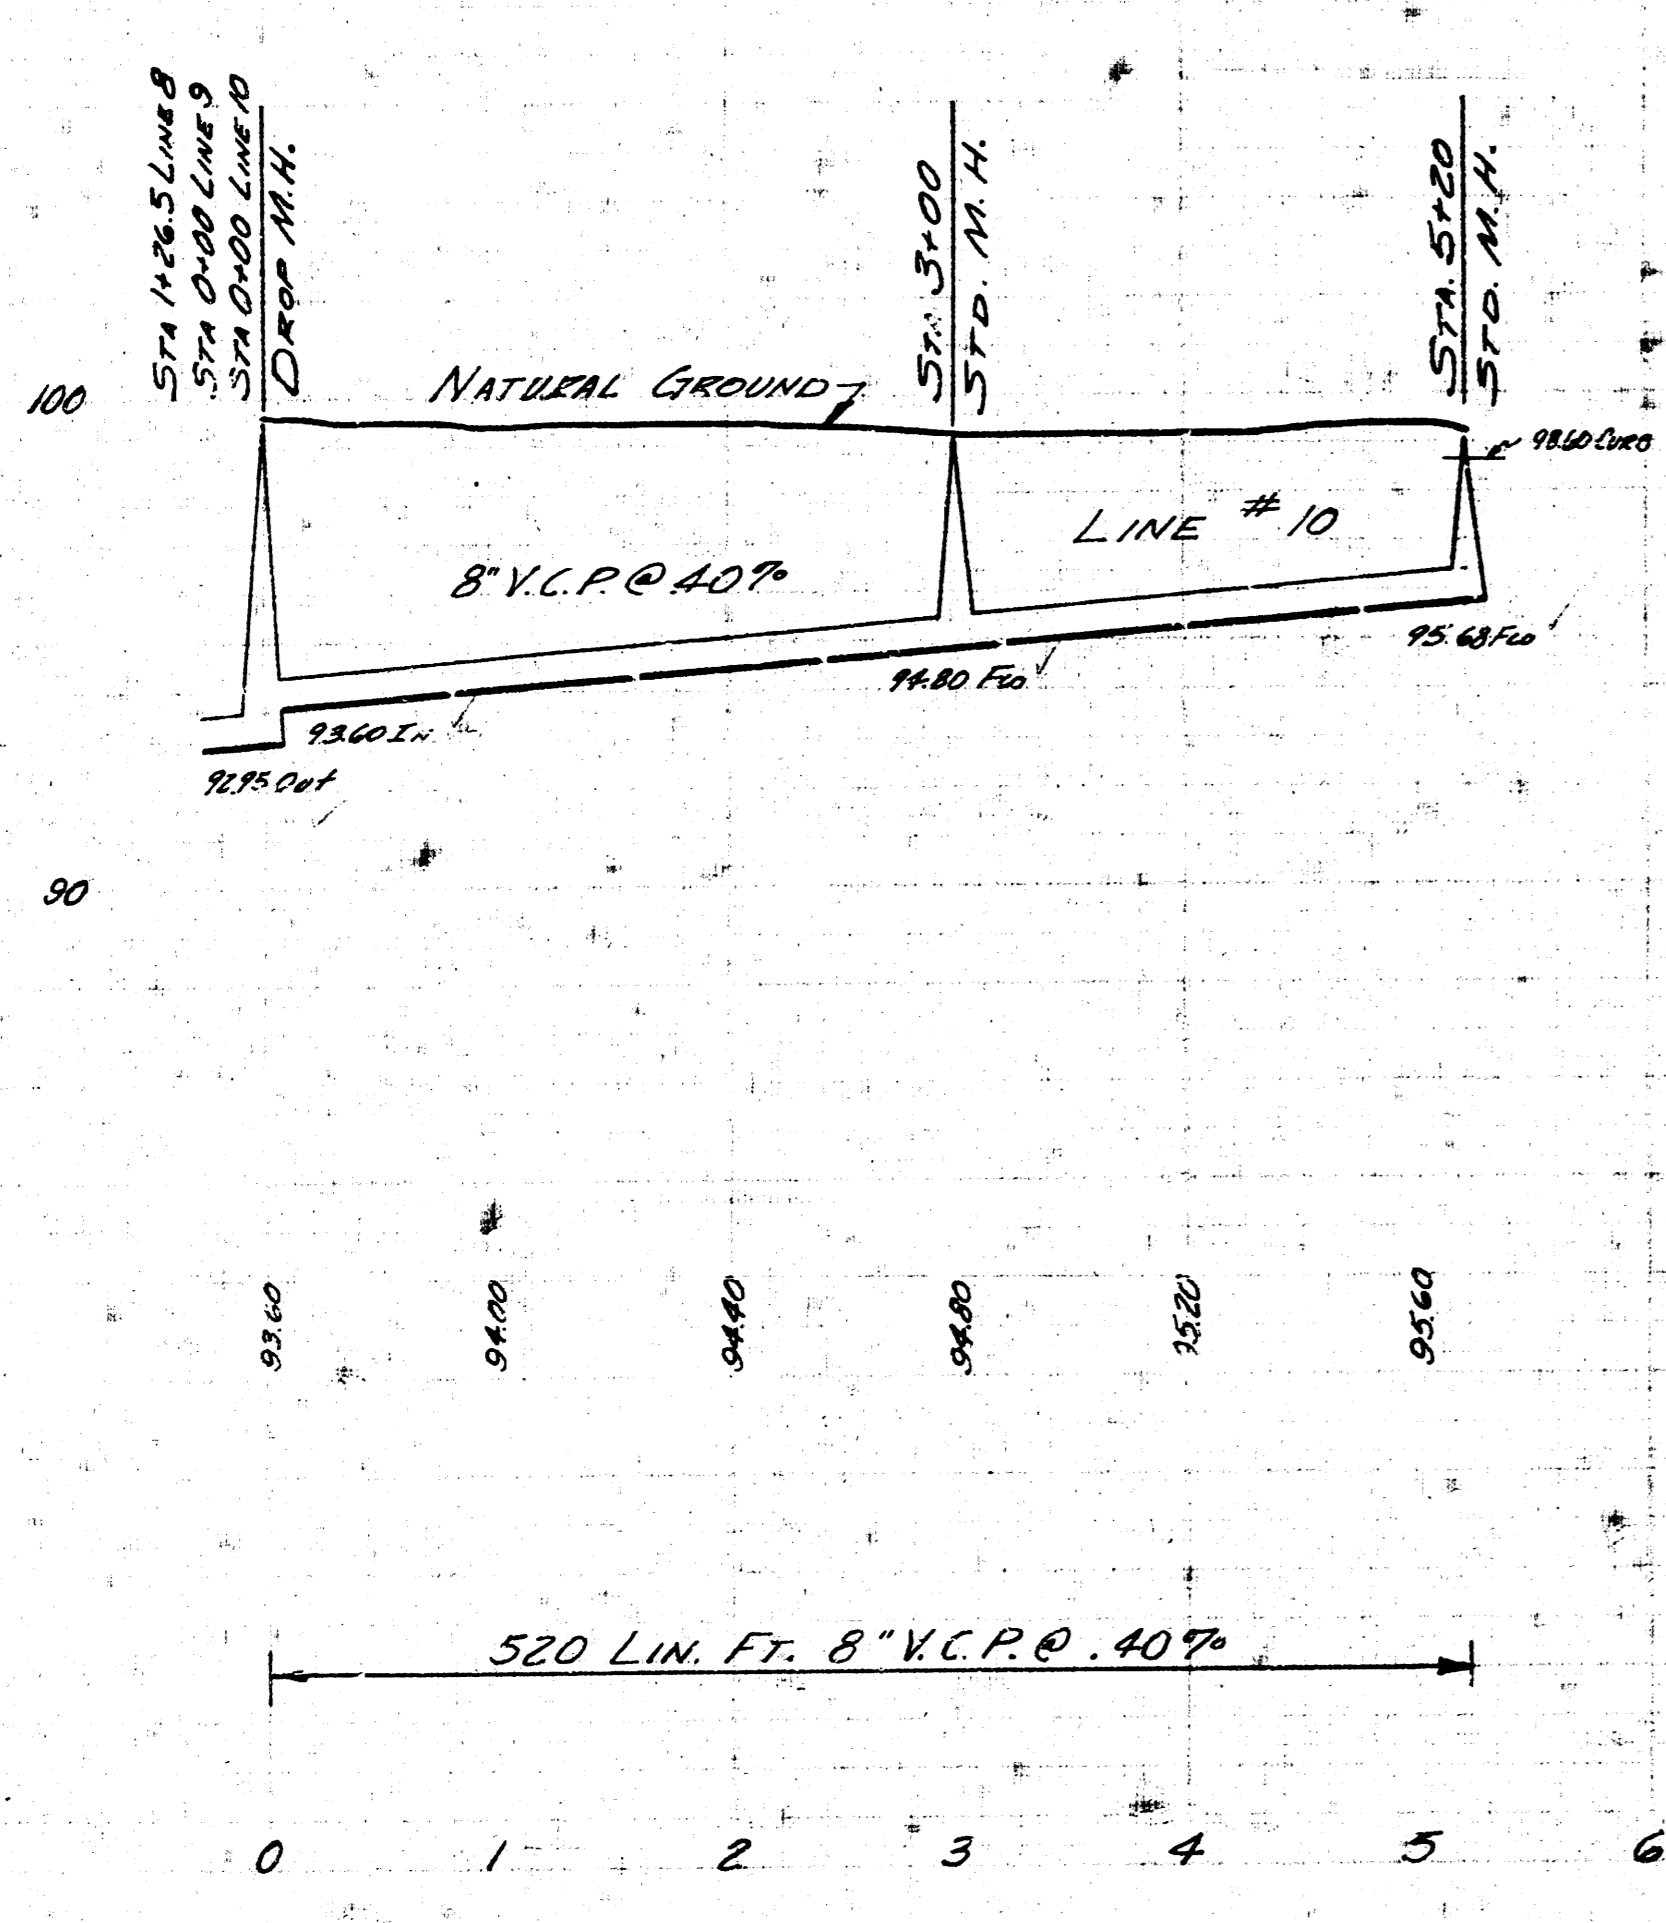

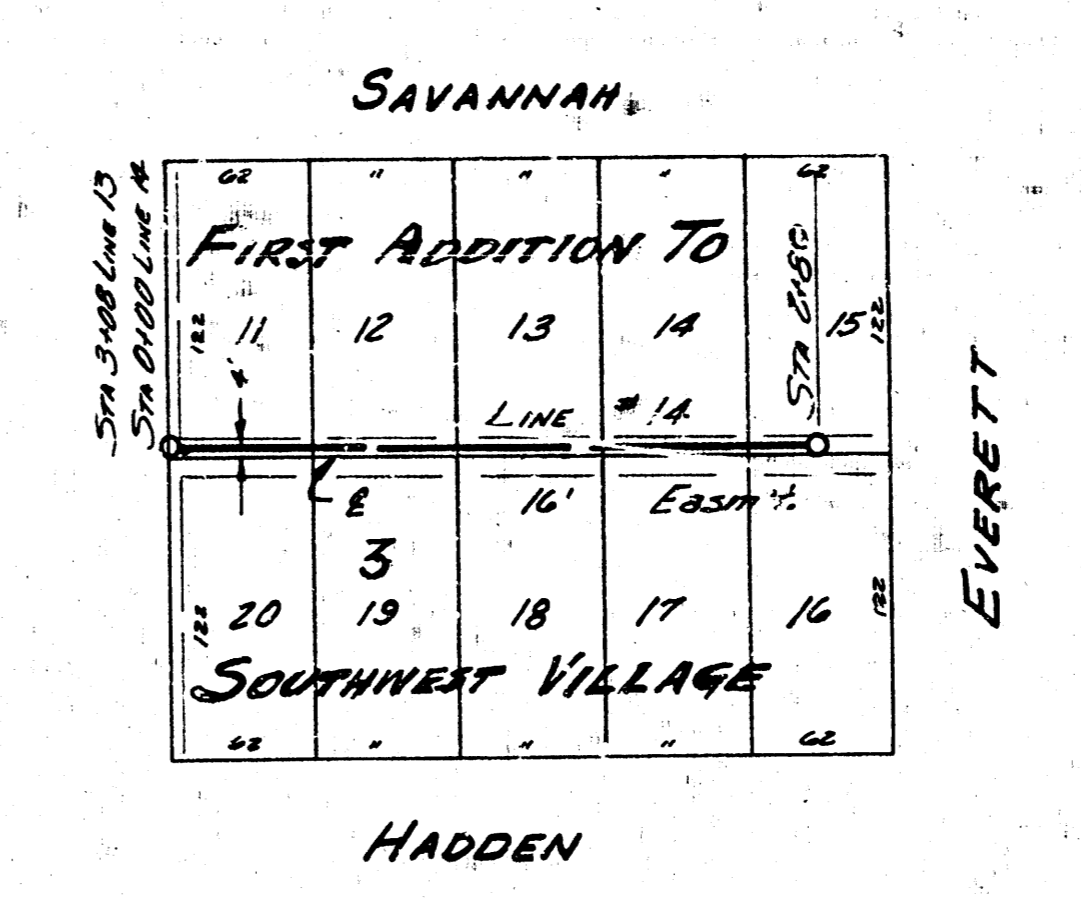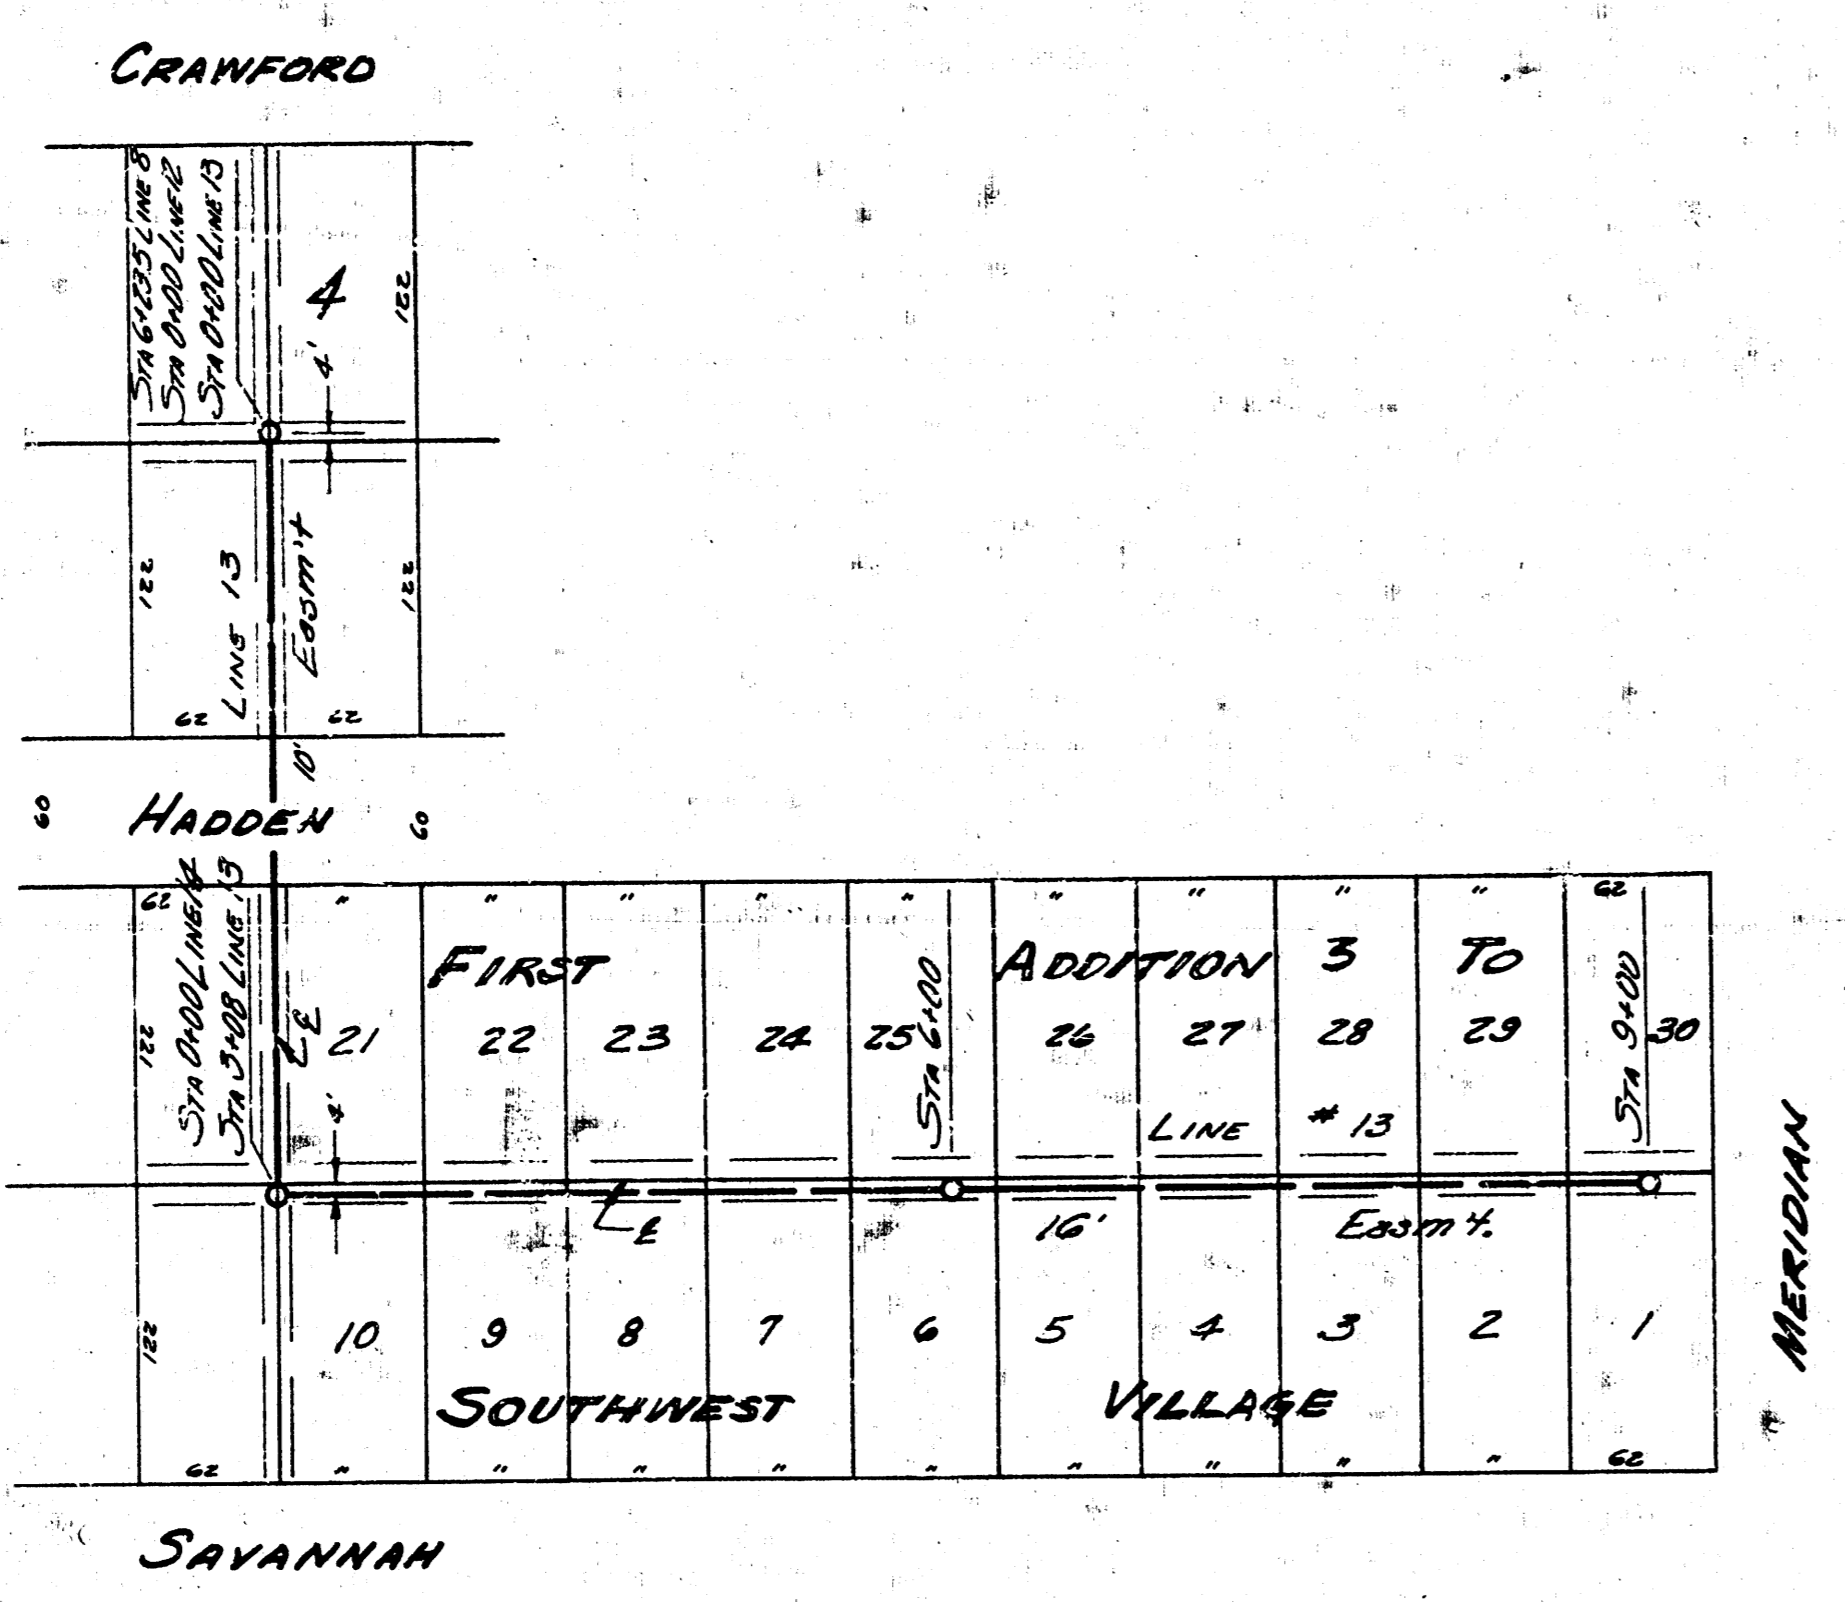


PLAN SCALE 1" = 80'  
 PROFILE SCALE 1" = 80' HOR. 1" = 4' VERTICAL

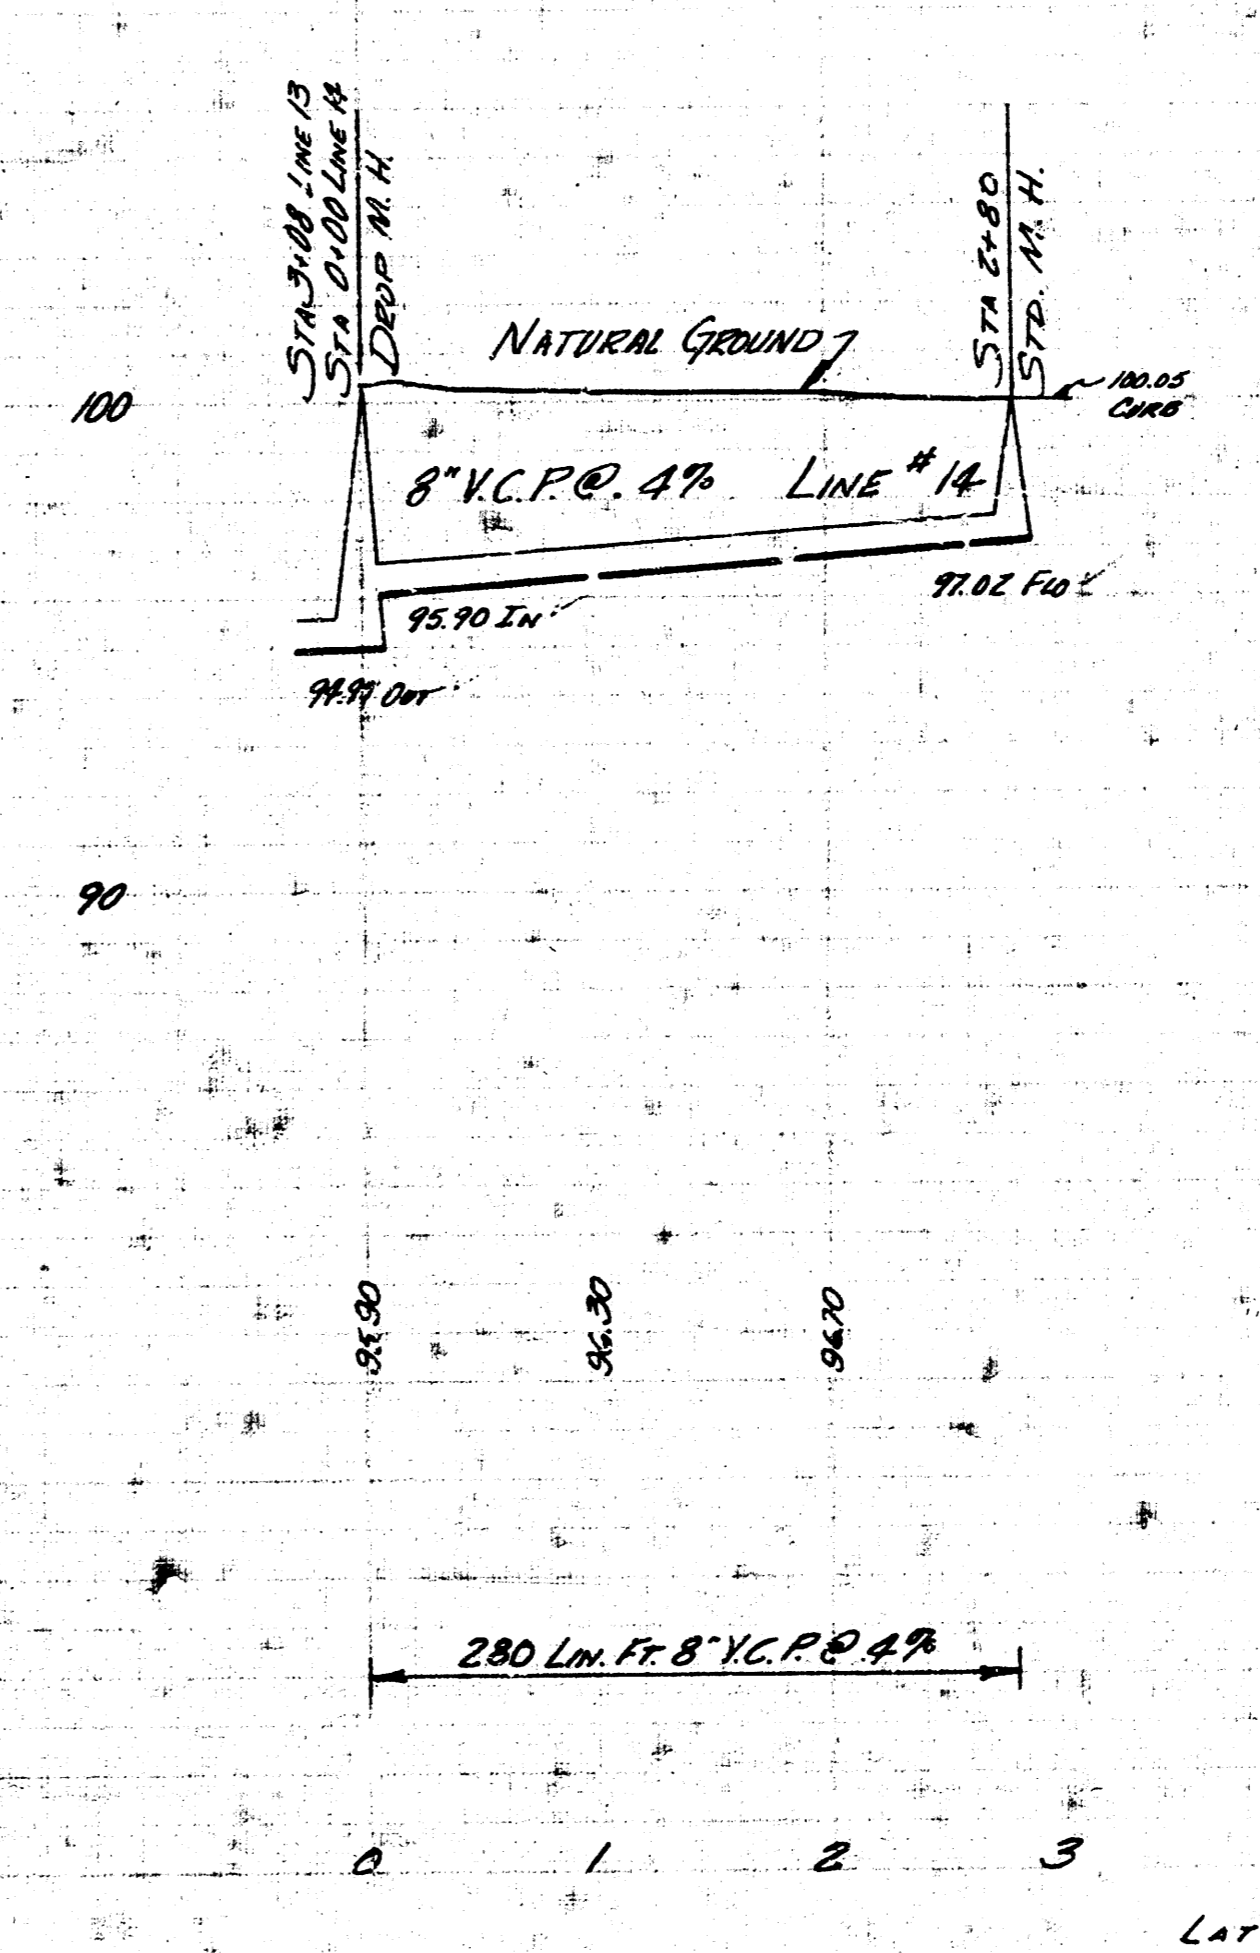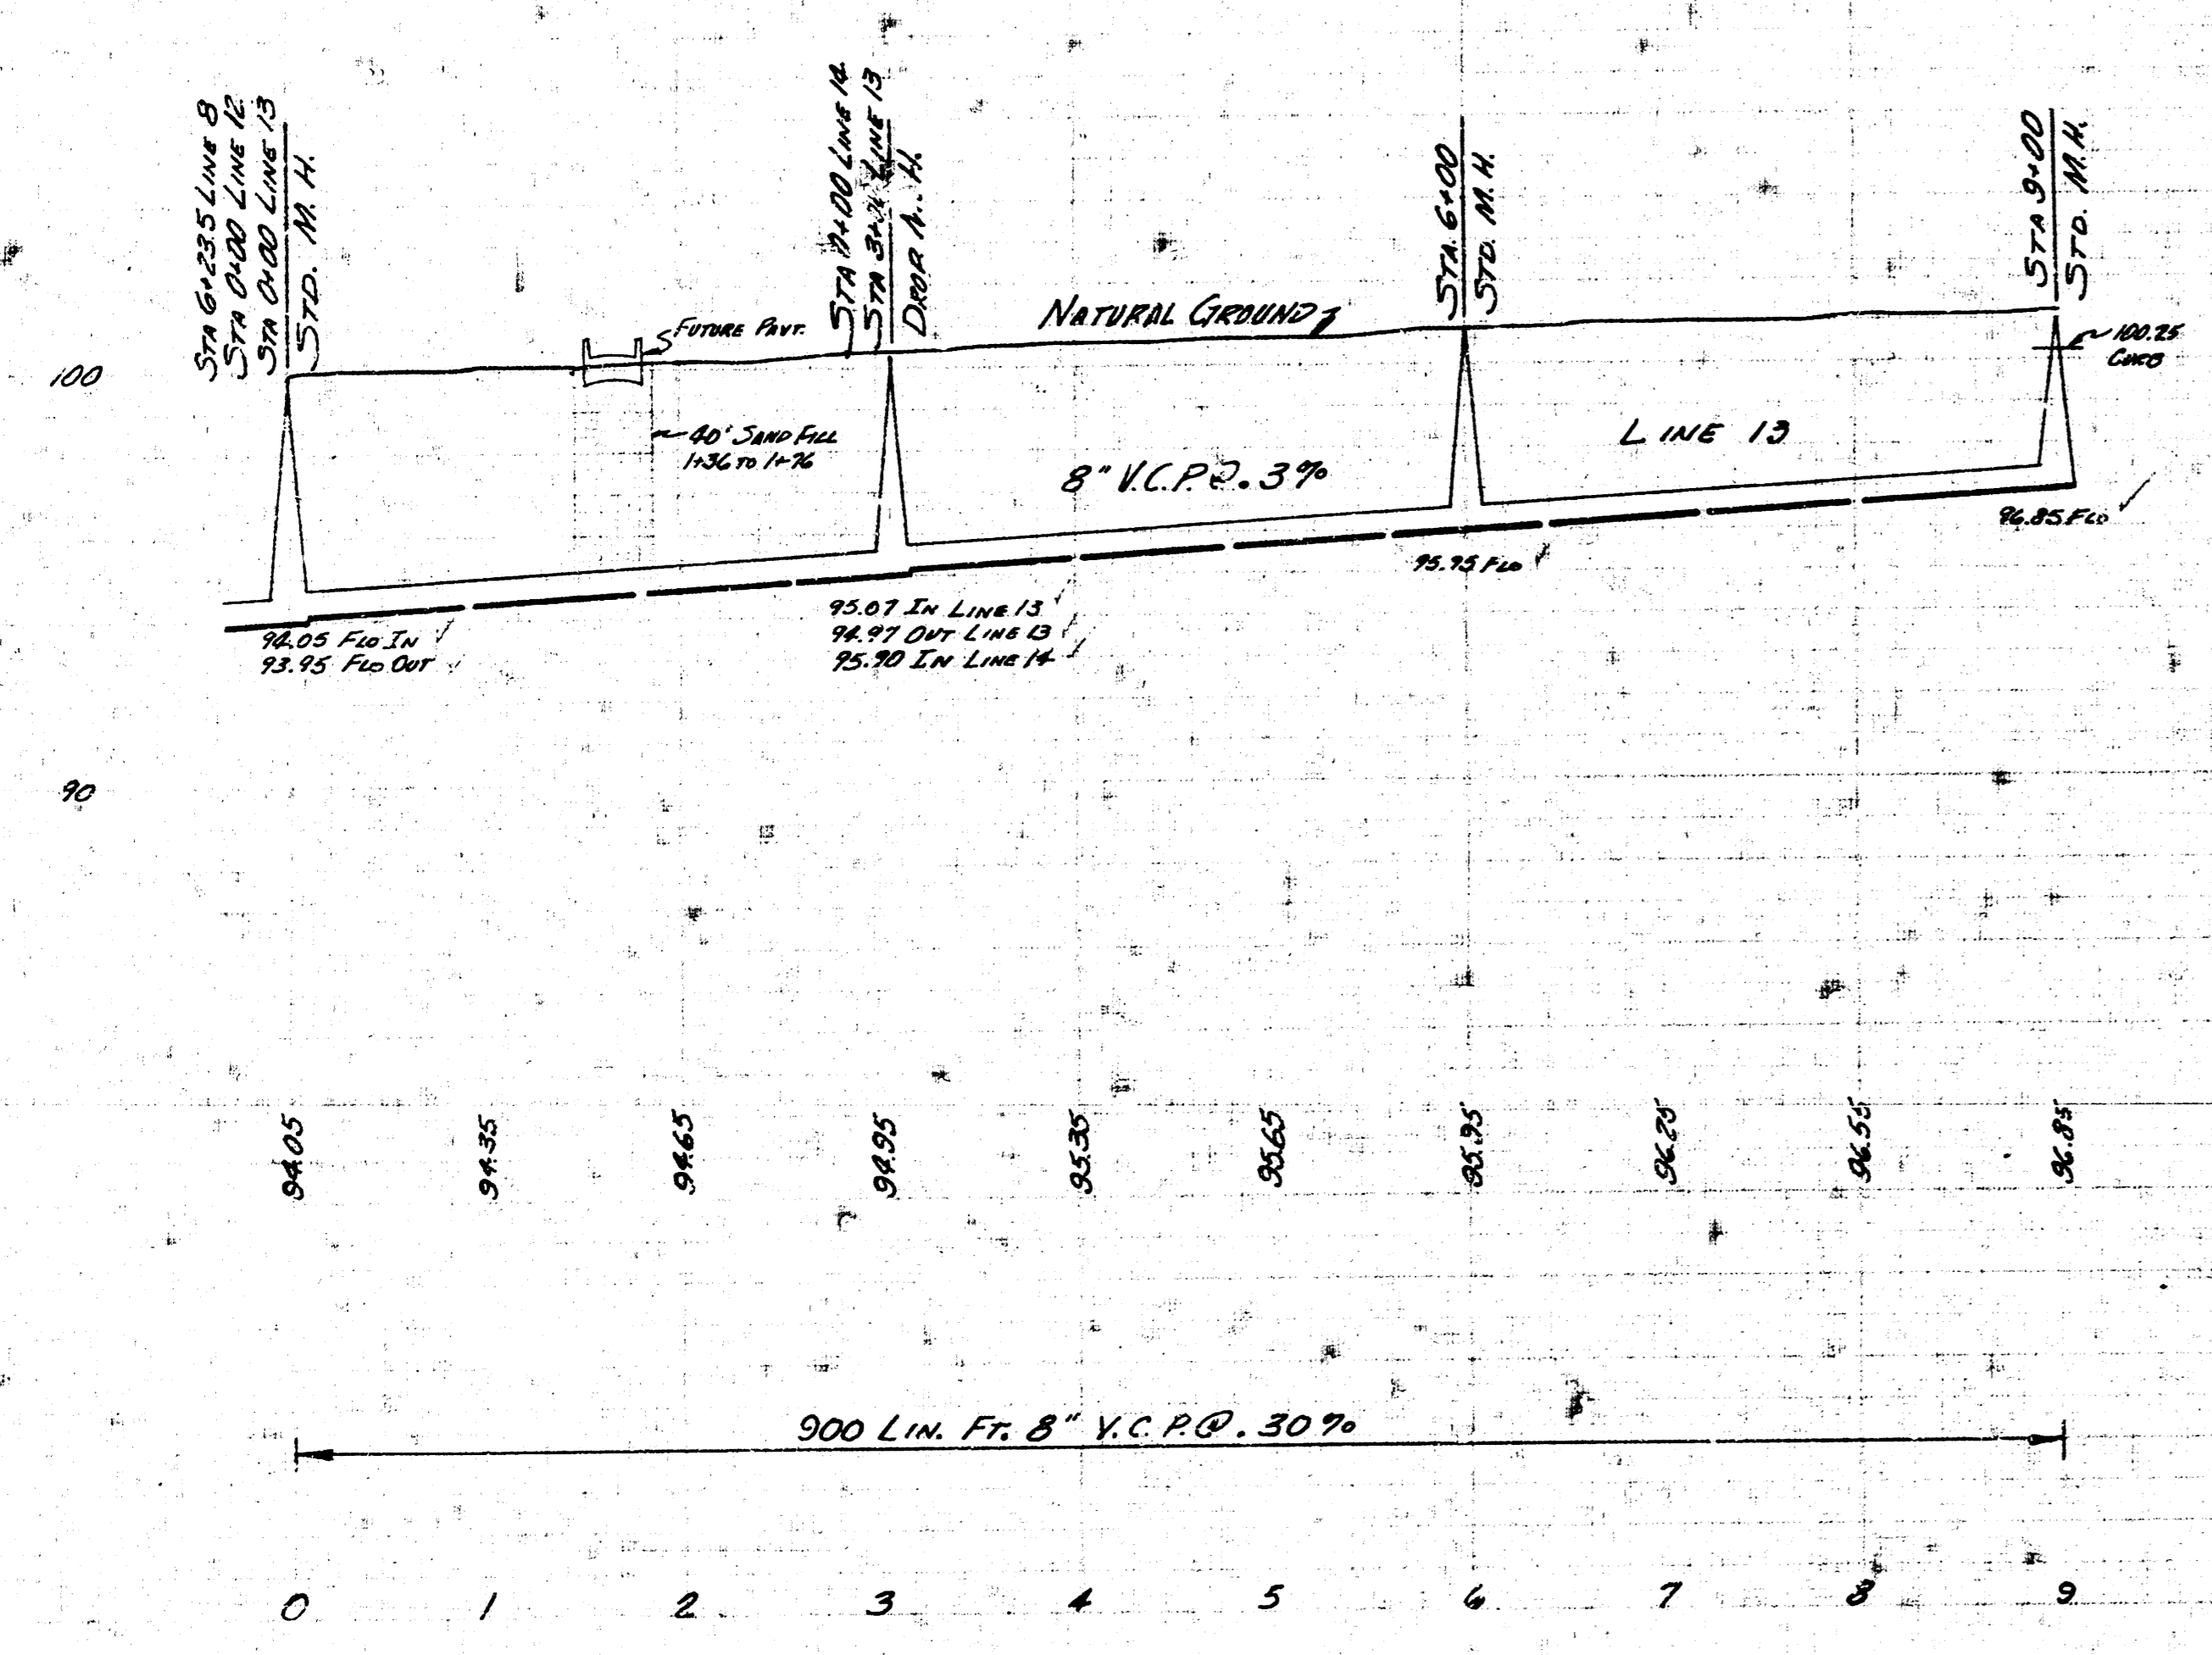

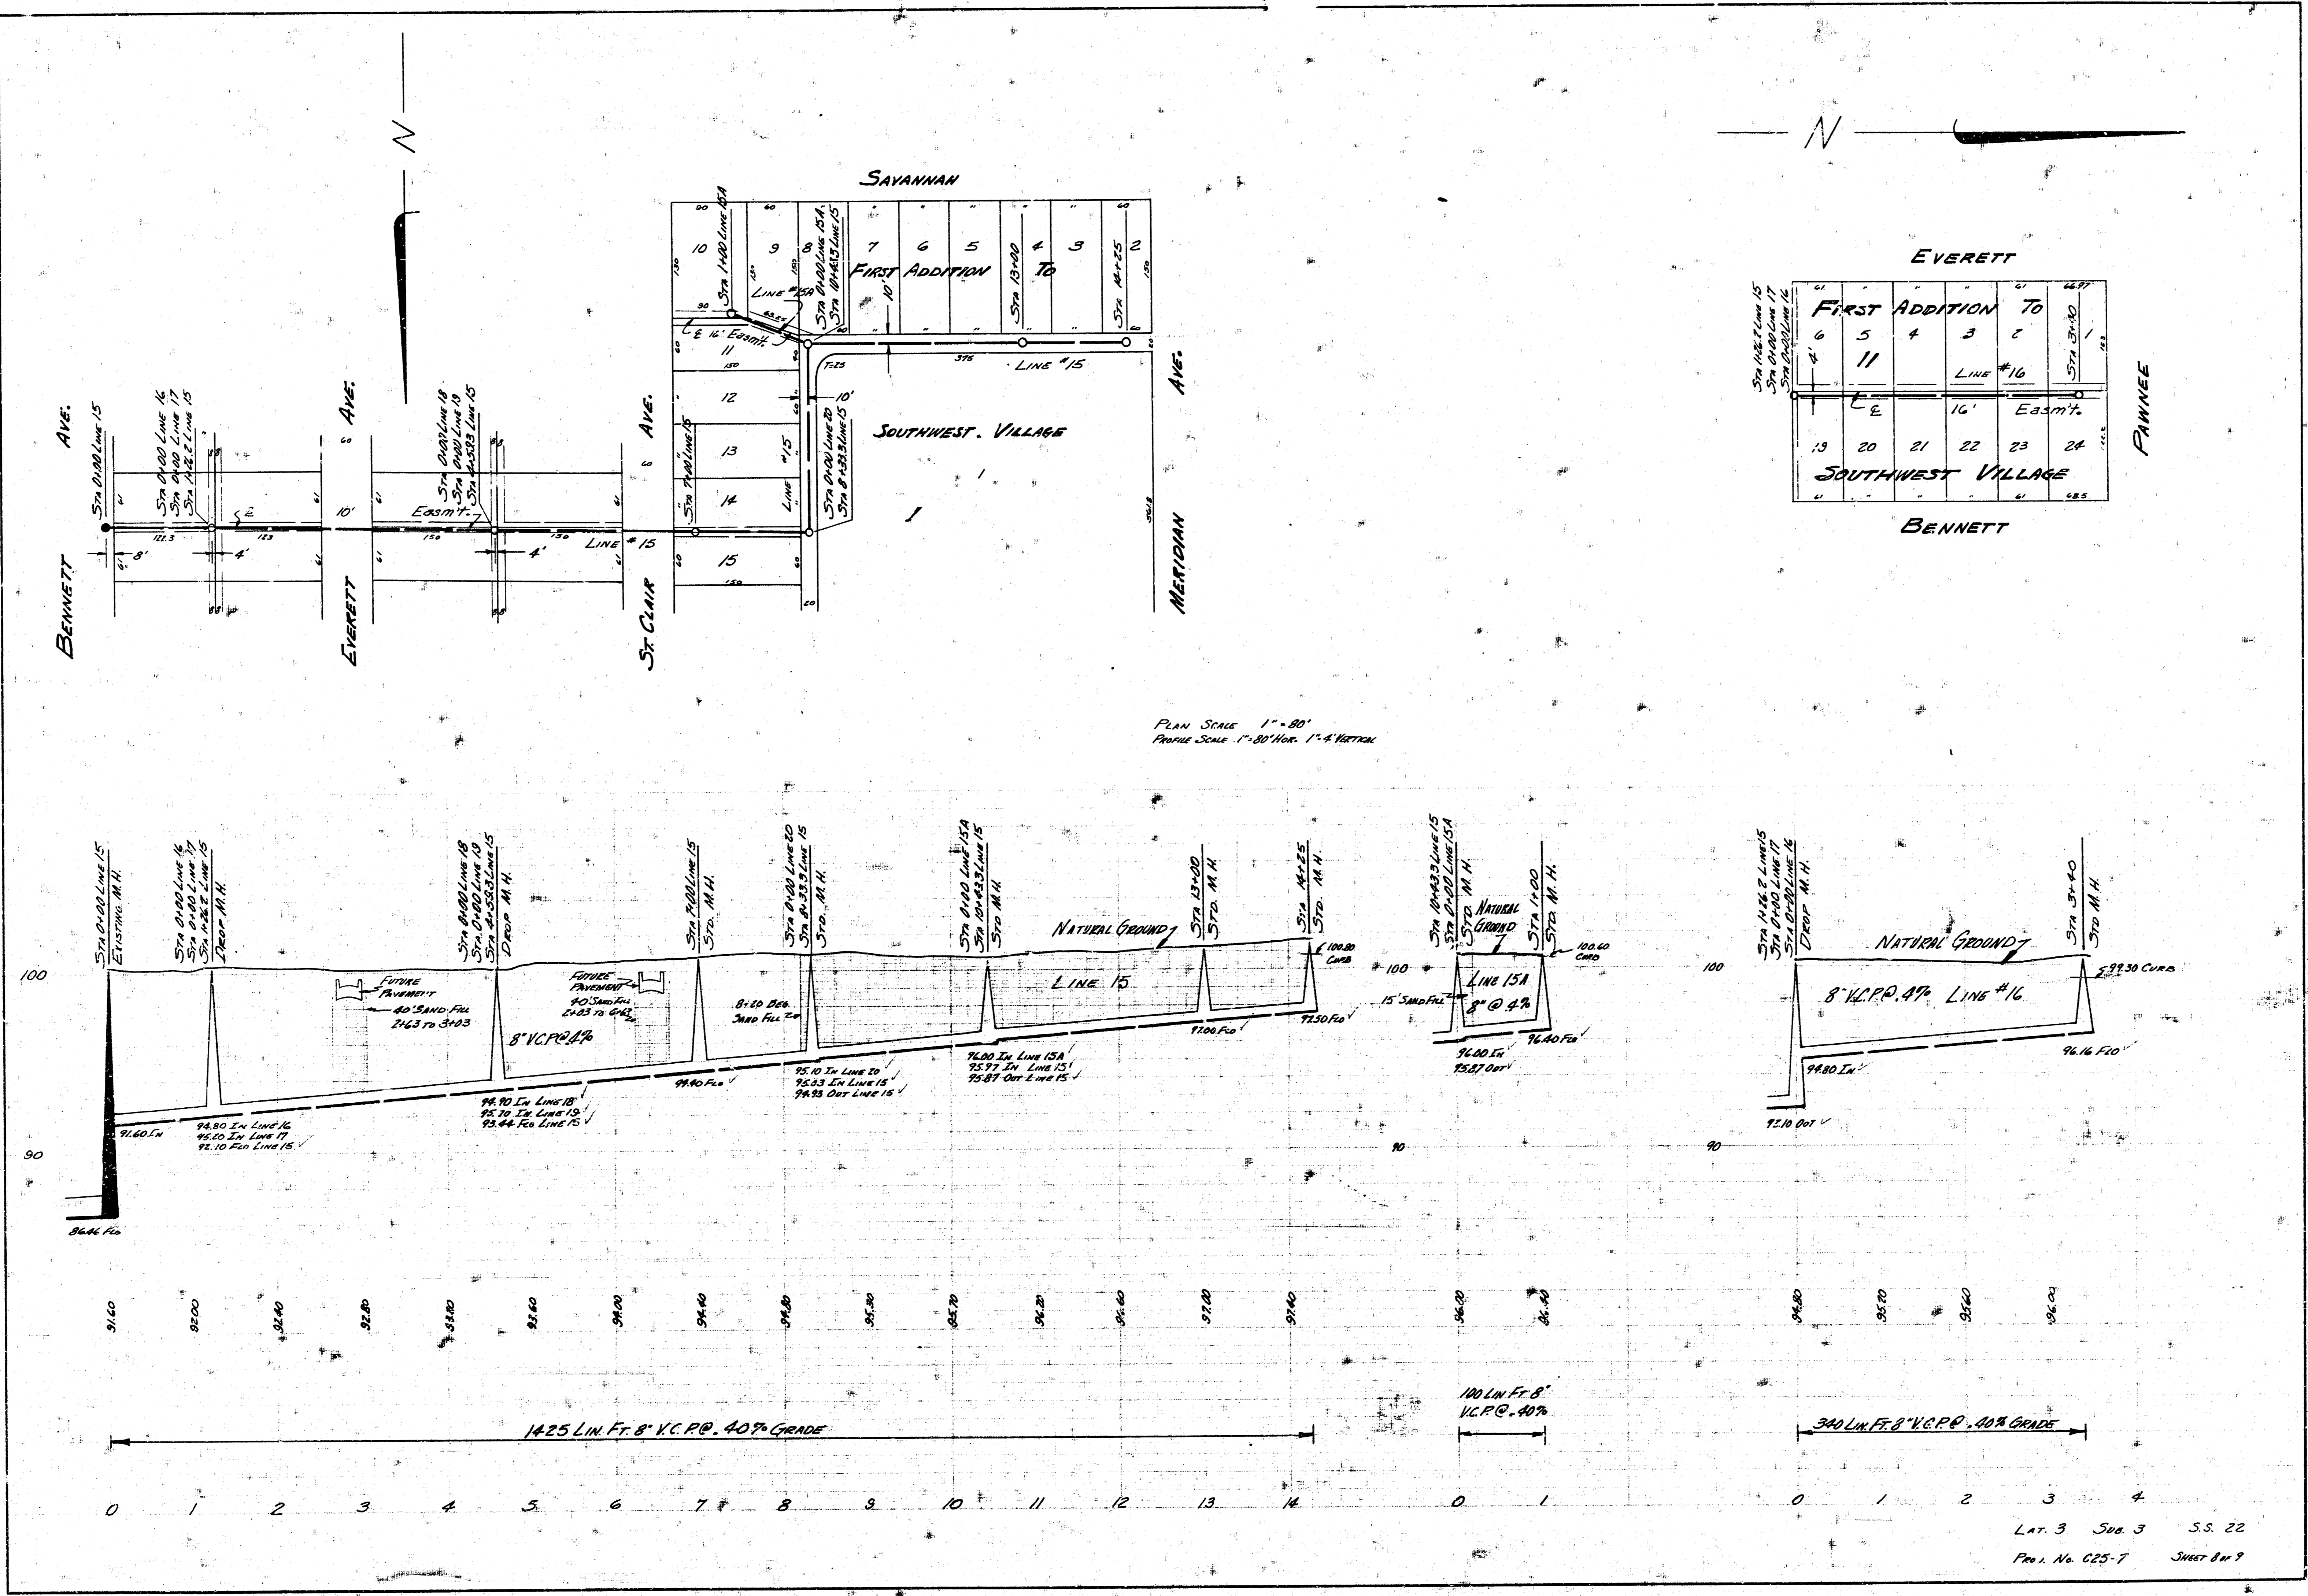

PLAN SCALE 1" = 80'  
 PROFILE SCALE 1" = 80' HOR. 1" = 4' VERT.

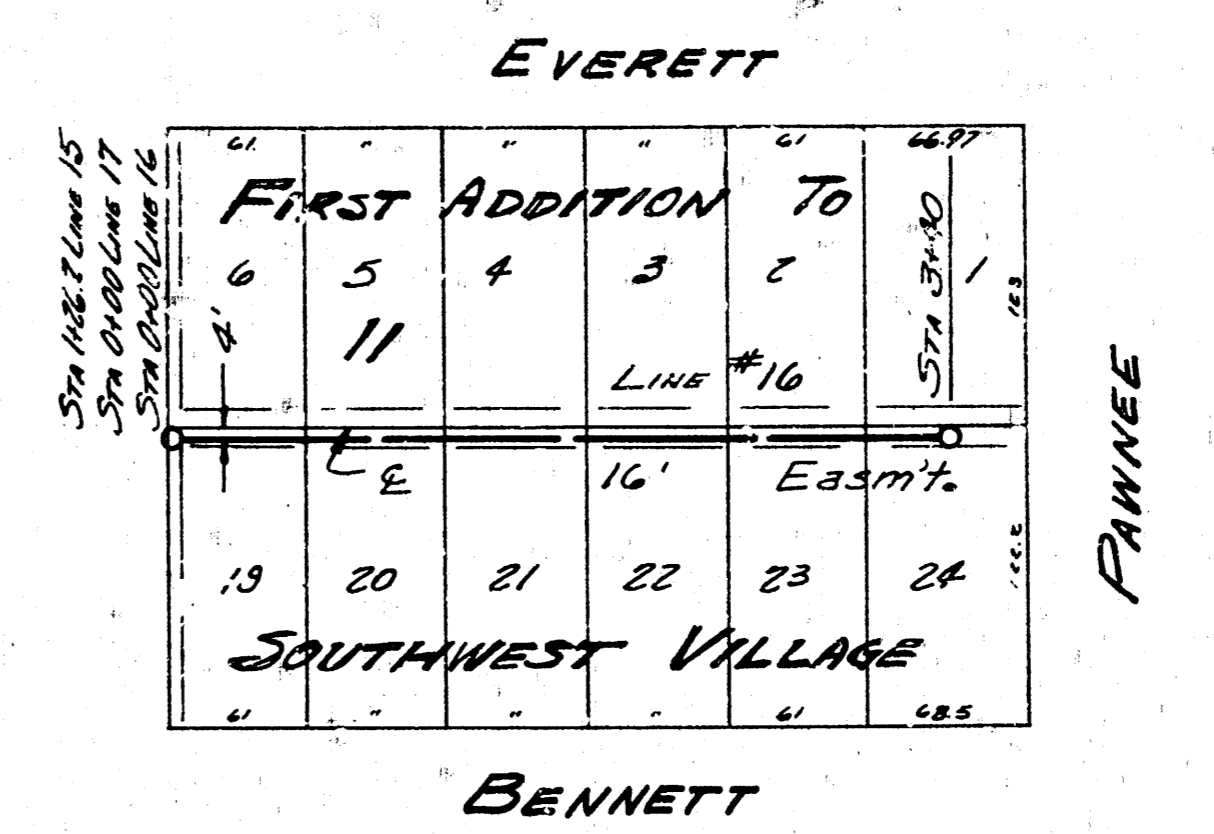

LAT. 3 SUB. 3 S.S. 22  
 P.M. No. 025-7 SHEET 8 OF 9

