


Surveyed by Don W. Hunsicker, November 4, 1954
 Checked by Dean Chaffers
 DATE: Aug. 1955
 B.M. 98.04 Sta. SW Cor. Glenn & 27th St. S.

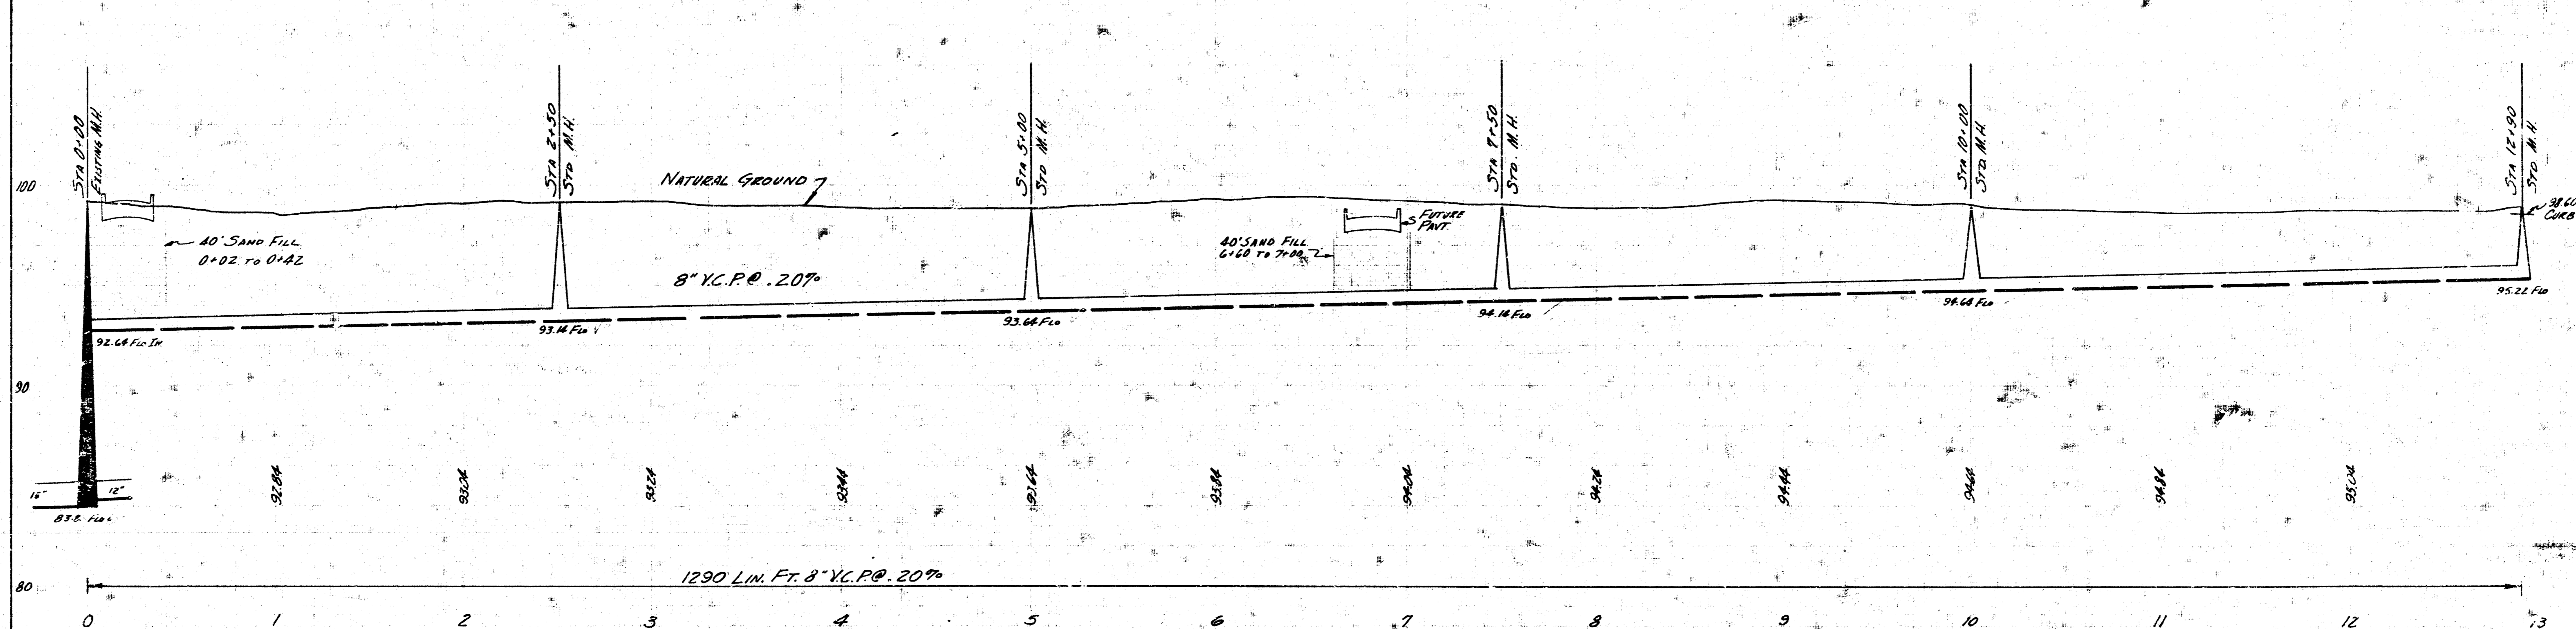

PLAN SCALE 1" = 40'
 PROFILE SCALE 1" = 10' HOR. 1" = 4' VERTICAL

LAT. 14 SUB. 3 S.S. 22
 CITY OF WICHITA
 B.E. SMITH CITY ENGINEER
 AUG. 1955 PROJ. No. C25-55