



SURVEY I. HANSON Notebook 11422  
 PLAN C. SELLERS  
 CHECKED  
 DATE Nov. 1955

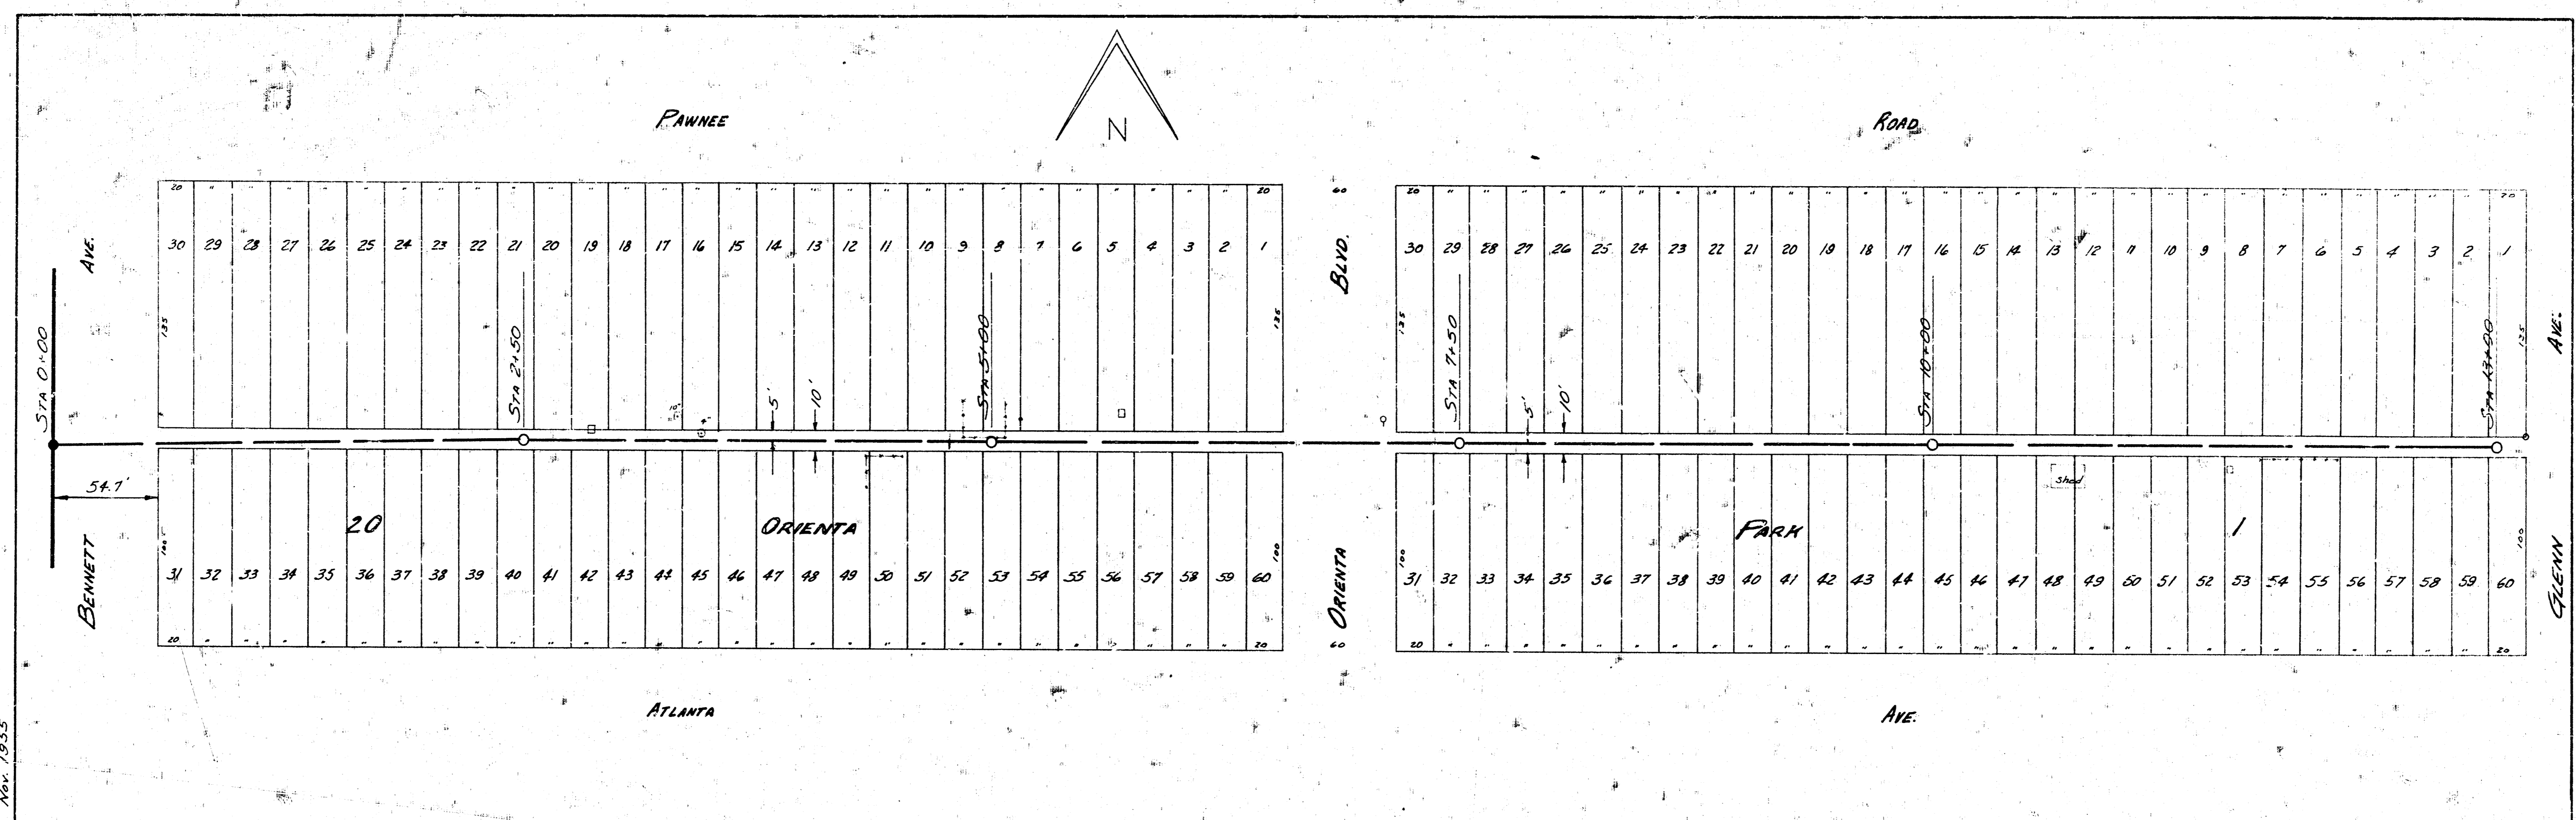

B.M. 100.04 E. RM. M40+00  
 B.M. 101.94 Sta. S.E. Cor. Glenn & Pawnee

PLAN SCALE 1" = 40'  
 PROFILE SCALE 1" = 40' HOR. 1" = 4' VERTICAL

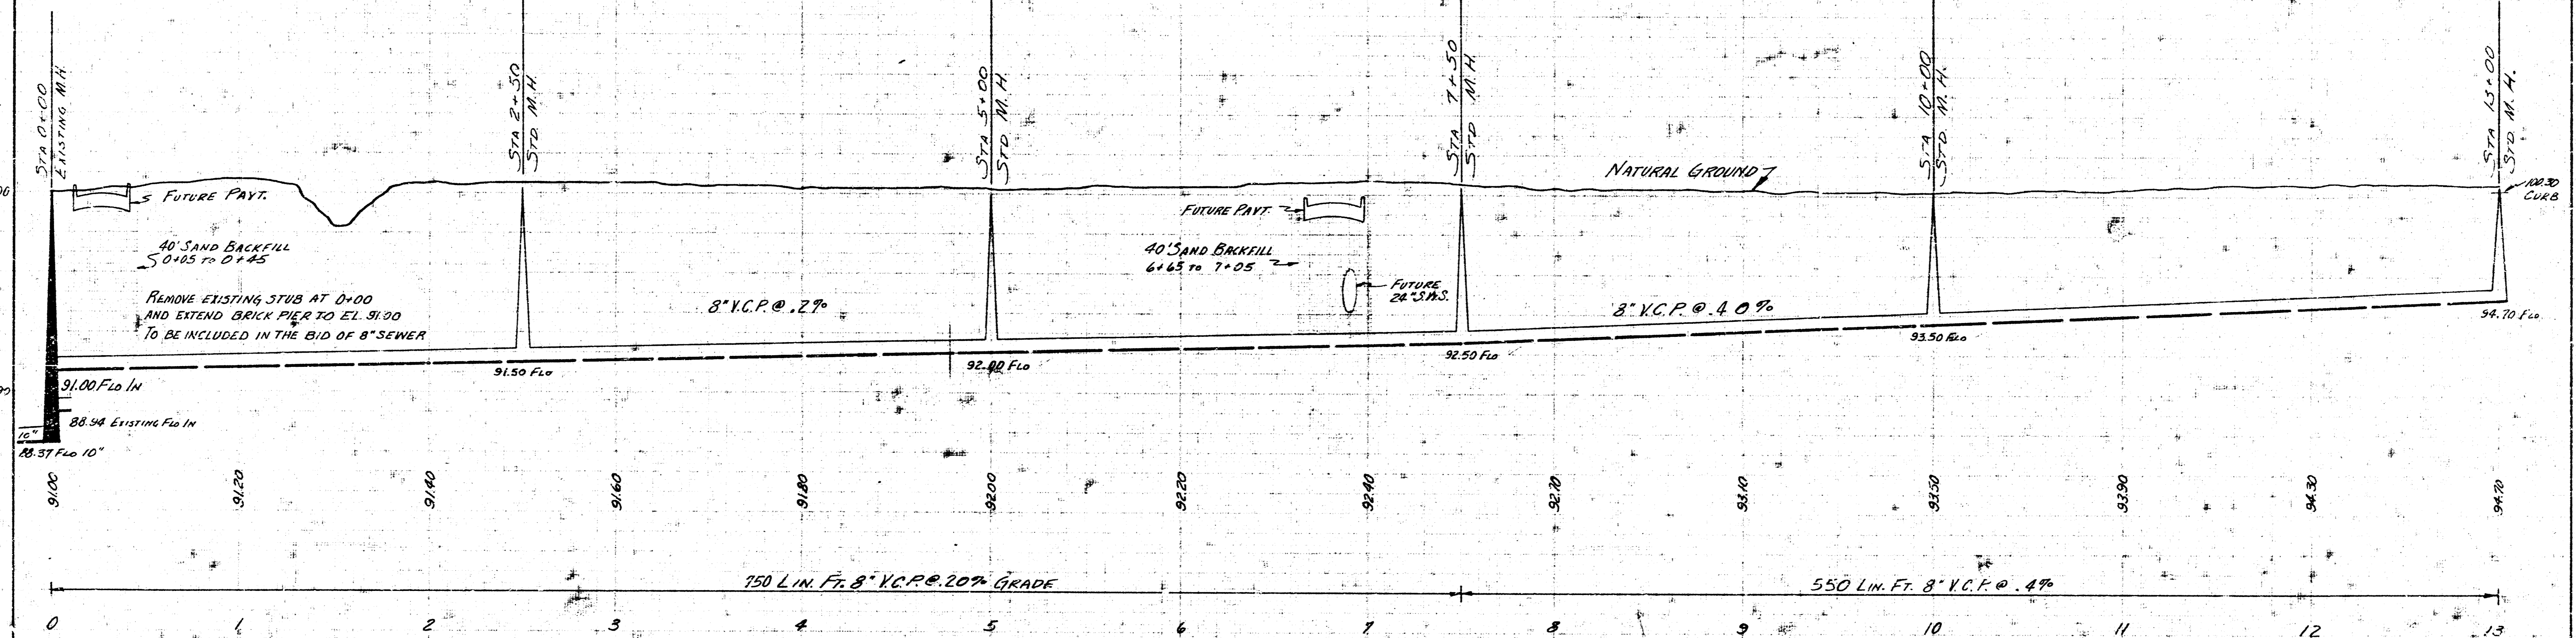

LAT. 17 SUB. 3 S.S. 22  
 CITY OF WICHITA, KANSAS  
 B.E. SMITH CITY ENGINEER  
 NOV. 1955 PLAN 116.025-12

