


Survey I. Hanson, November 14, 22  
 Survey C. S. Sellers  
 Checked  
 Date Nov. 1955

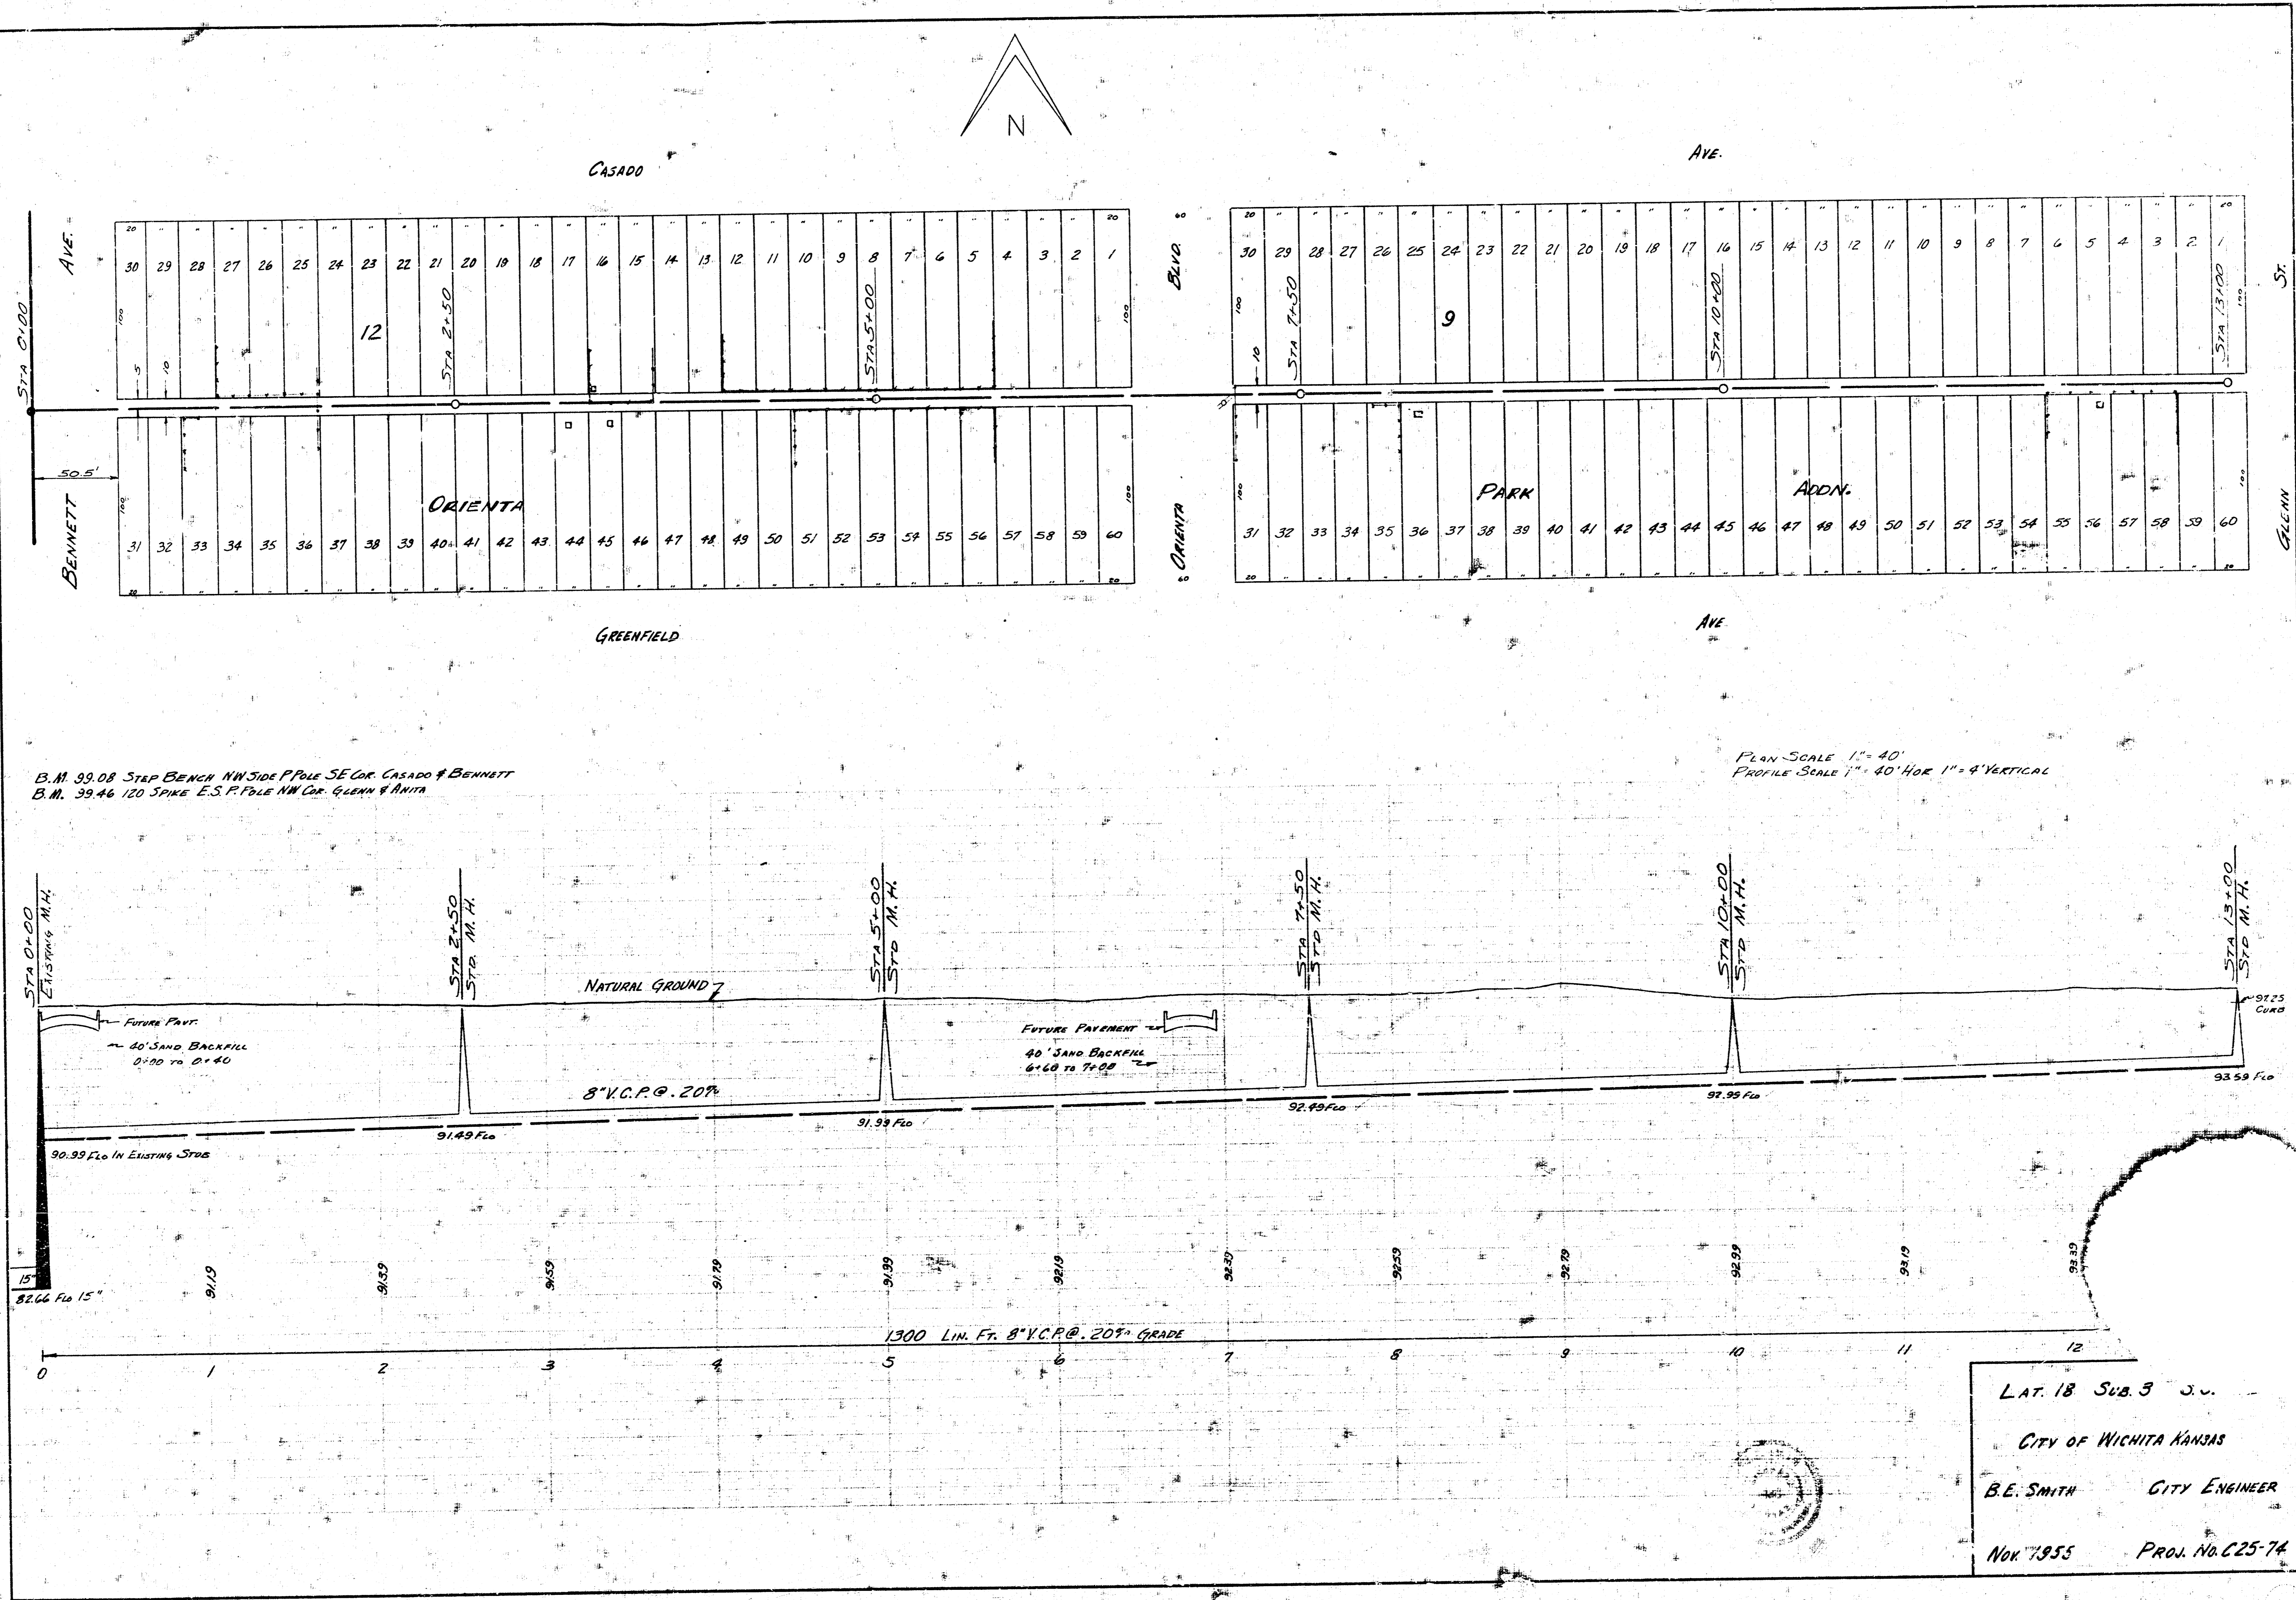

B.M. 39.08 STAP BENCH NW Side P Pole SE Cor. CASADO & BENNETT  
 B.M. 39.46 120 SPIKE E.S. Pole NW Cor. GREENFIELD & AVITA

PLAN SCALE 1" = 40'  
 PROFILE SCALE 1" = 40' HOR 1" = 4' VERTICAL

LAT. 18 SUB. 9 S.W.  
 CITY OF WICHITA KANSAS  
 B.E. SMITH CITY ENGINEER  
 Nov. 1955 PROJ. NO. C25-74