
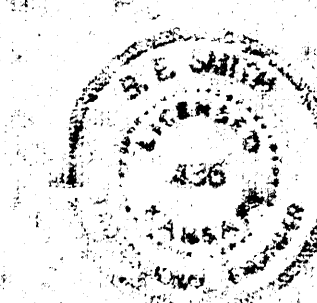


COURTLAND ADDITION

Note to Contractor -
Contractor shall be liable for damage
to existing crops on west side of project

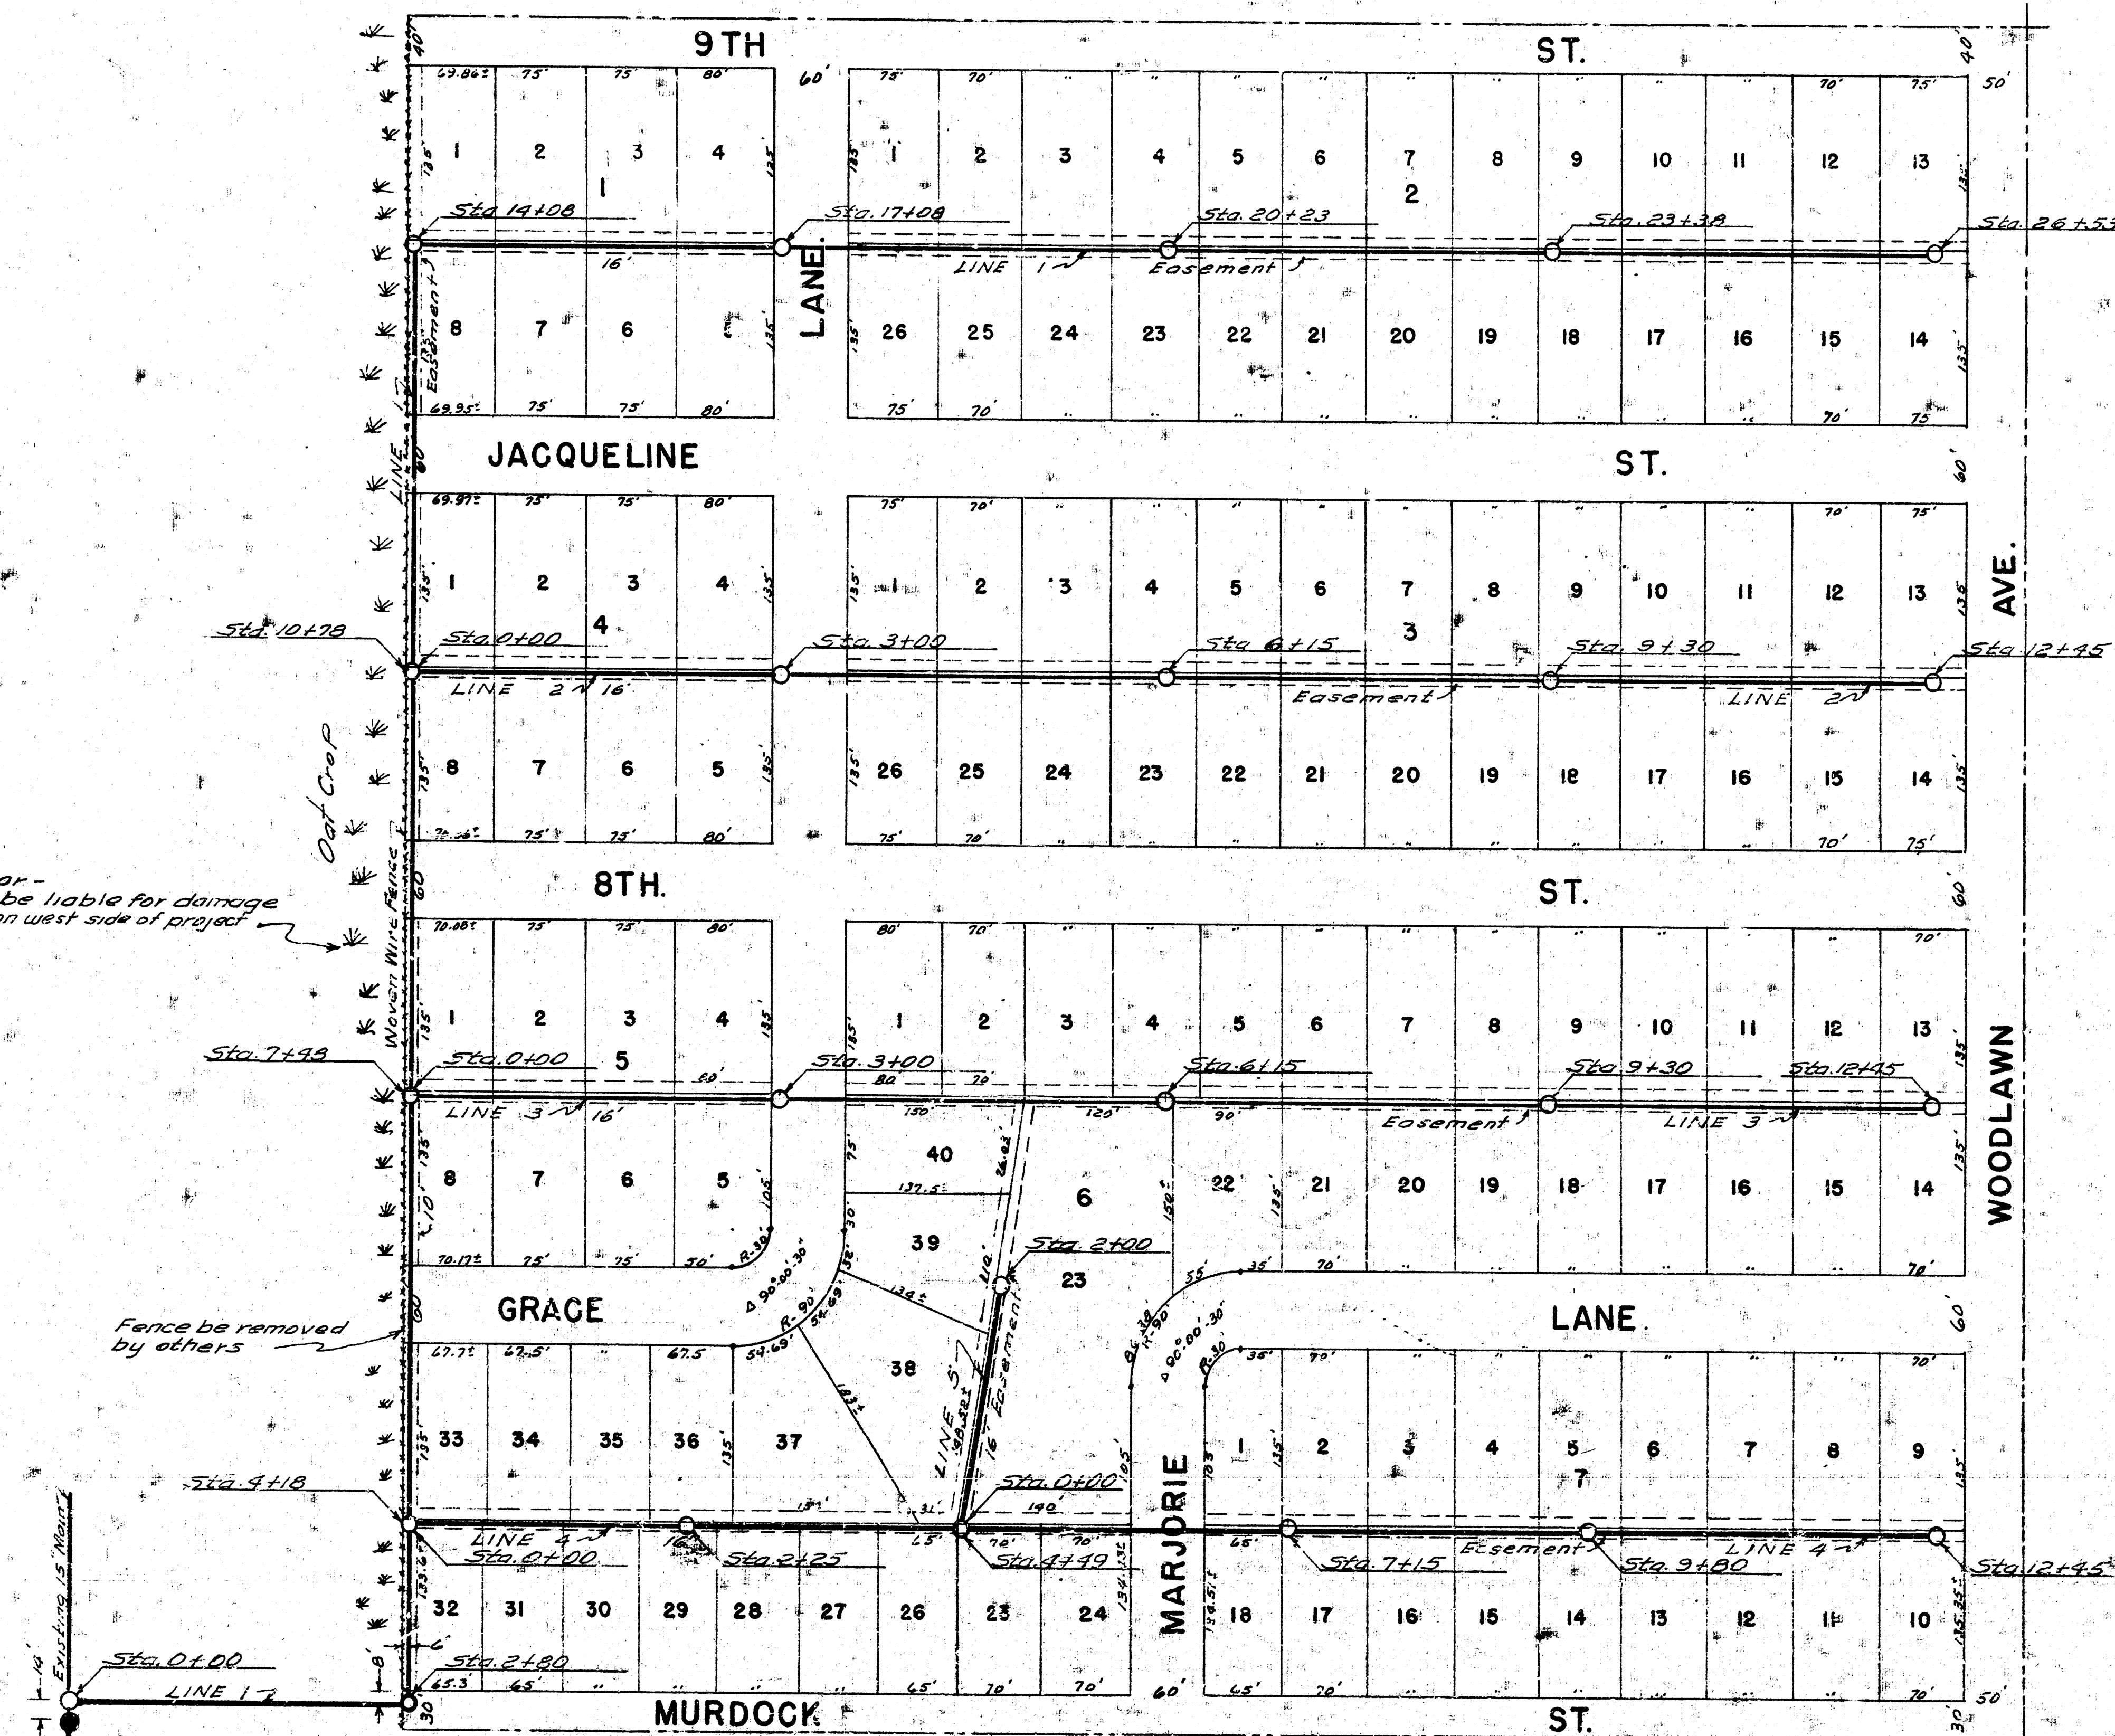

LAT. 36 DCS. 2
CITY OF WICHITA KANS.
BESMITH CITY ENGINEER
PROJ. NO. C-24-22.

1/2