


SCALE:  
 PLAN: LAT. & LONG. 0 20 40  
 PROFILE: HORIZ. SAME AS ABOVE  
 VERT. 0 2  
 LEGEND  
 --- Rain Leader. See Sh. No. C104

**GossenLivingston**  
 Architecture  
 420 South Emporia  
 Wichita, KS 67202  
 Tel: (316) 265-9367  
 Fax: (316) 265-5646  
 Email: architects@gossenlivingston.com



2007 Gossen Livingston Associates, Inc.  
 All work herein is the exclusive property of Gossen Livingston Associates, Inc. and is not to be copied or used in any way without the express written consent of Gossen Livingston Associates, Inc. All drawings, specifications, ideas, designs and arrangements appearing herein constitute the original and unpatented work of Gossen Livingston Associates, Inc.

SWS LINE NO. 1A

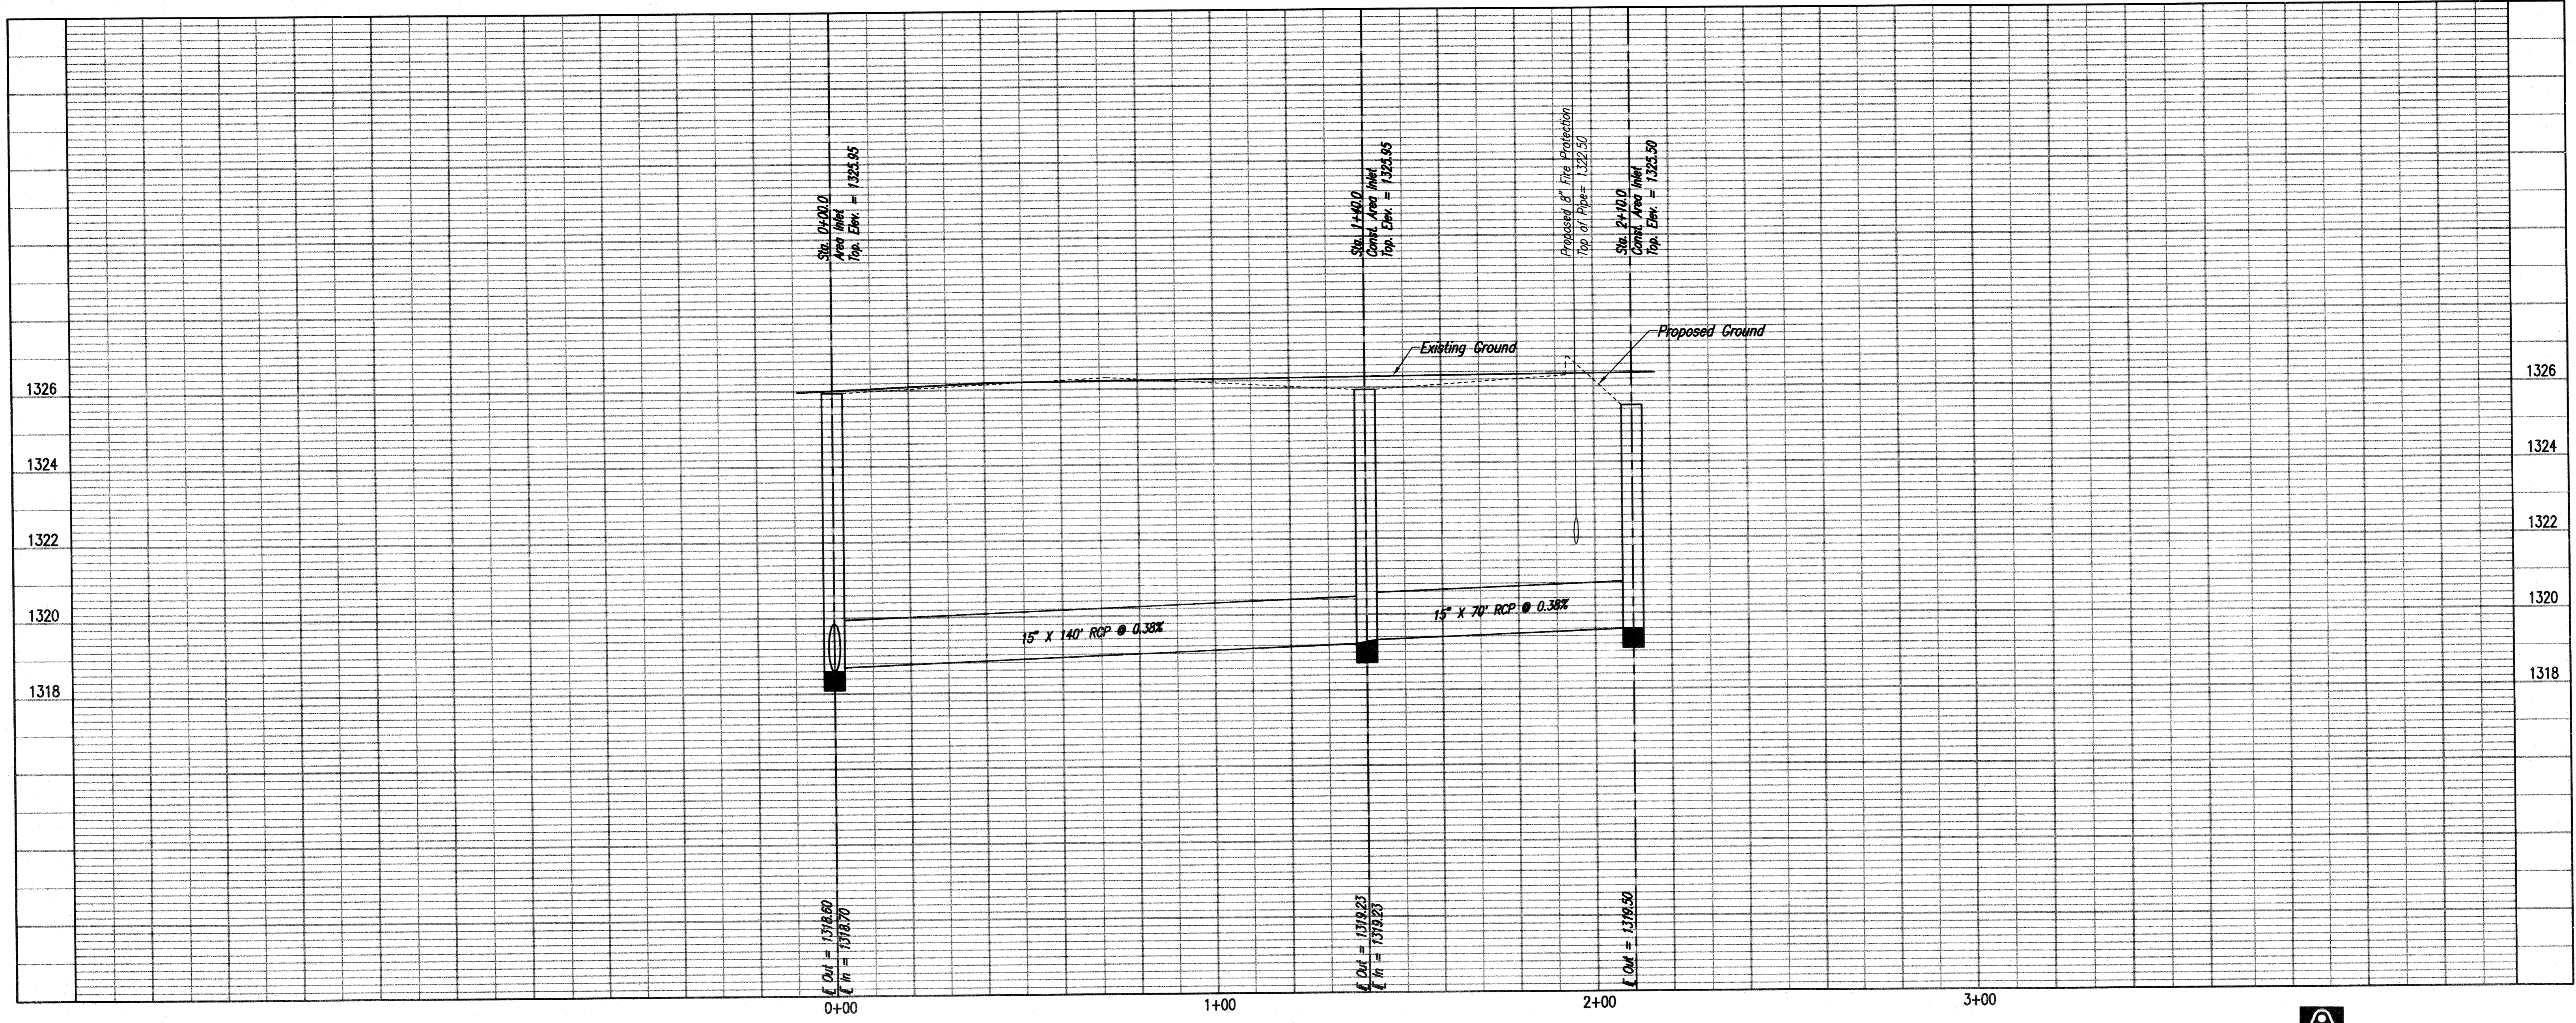

**NORTH AIR CARGO FACILITY  
 MID-CONTINENT AIRPORT  
 Wichita, Ks.**

SWS LINE 1A  
PLAN/PROFILE

Mark	Date	Description

Job No. 1049.200  
 Date 12/12/07  
 Drawn DRC  
 Checked DAR  
**C204**  
 Dwg. of

**Professional Engineering Consultants, P.A.**  
 303 S. TOPERA • WICHITA, KANSAS 67202 • 316-262-2691 • FAX 316-262-3003  
 www.pcc1.com

Saved: 12-12-07 10:57:57 AM by EP  
 C:\PROJECTS\2007\CONSTRUCTION DRAWINGS\026-C204-SWS LINE 1A