

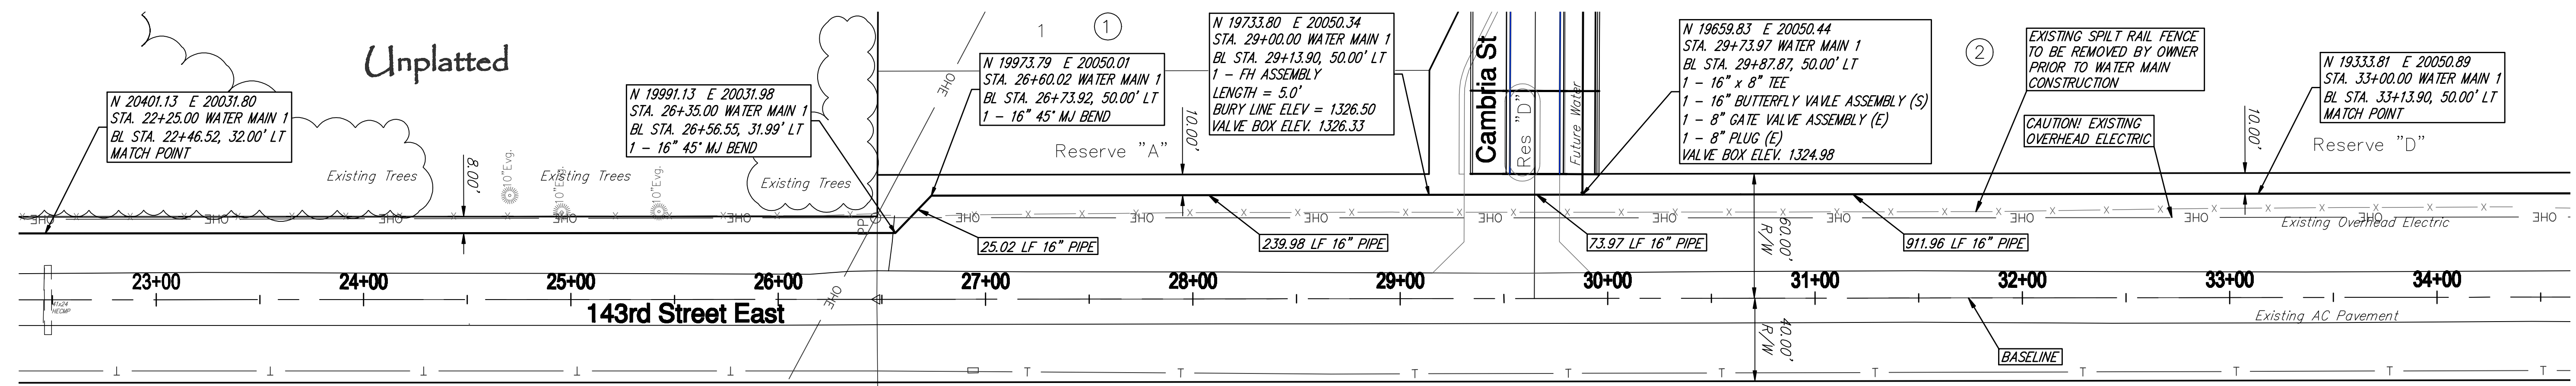
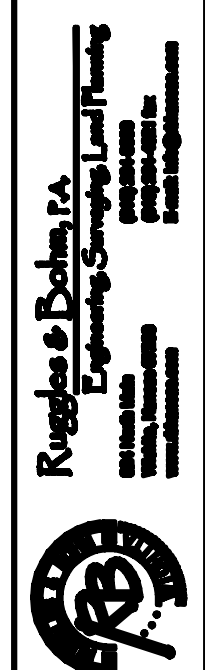


Cambria Addition

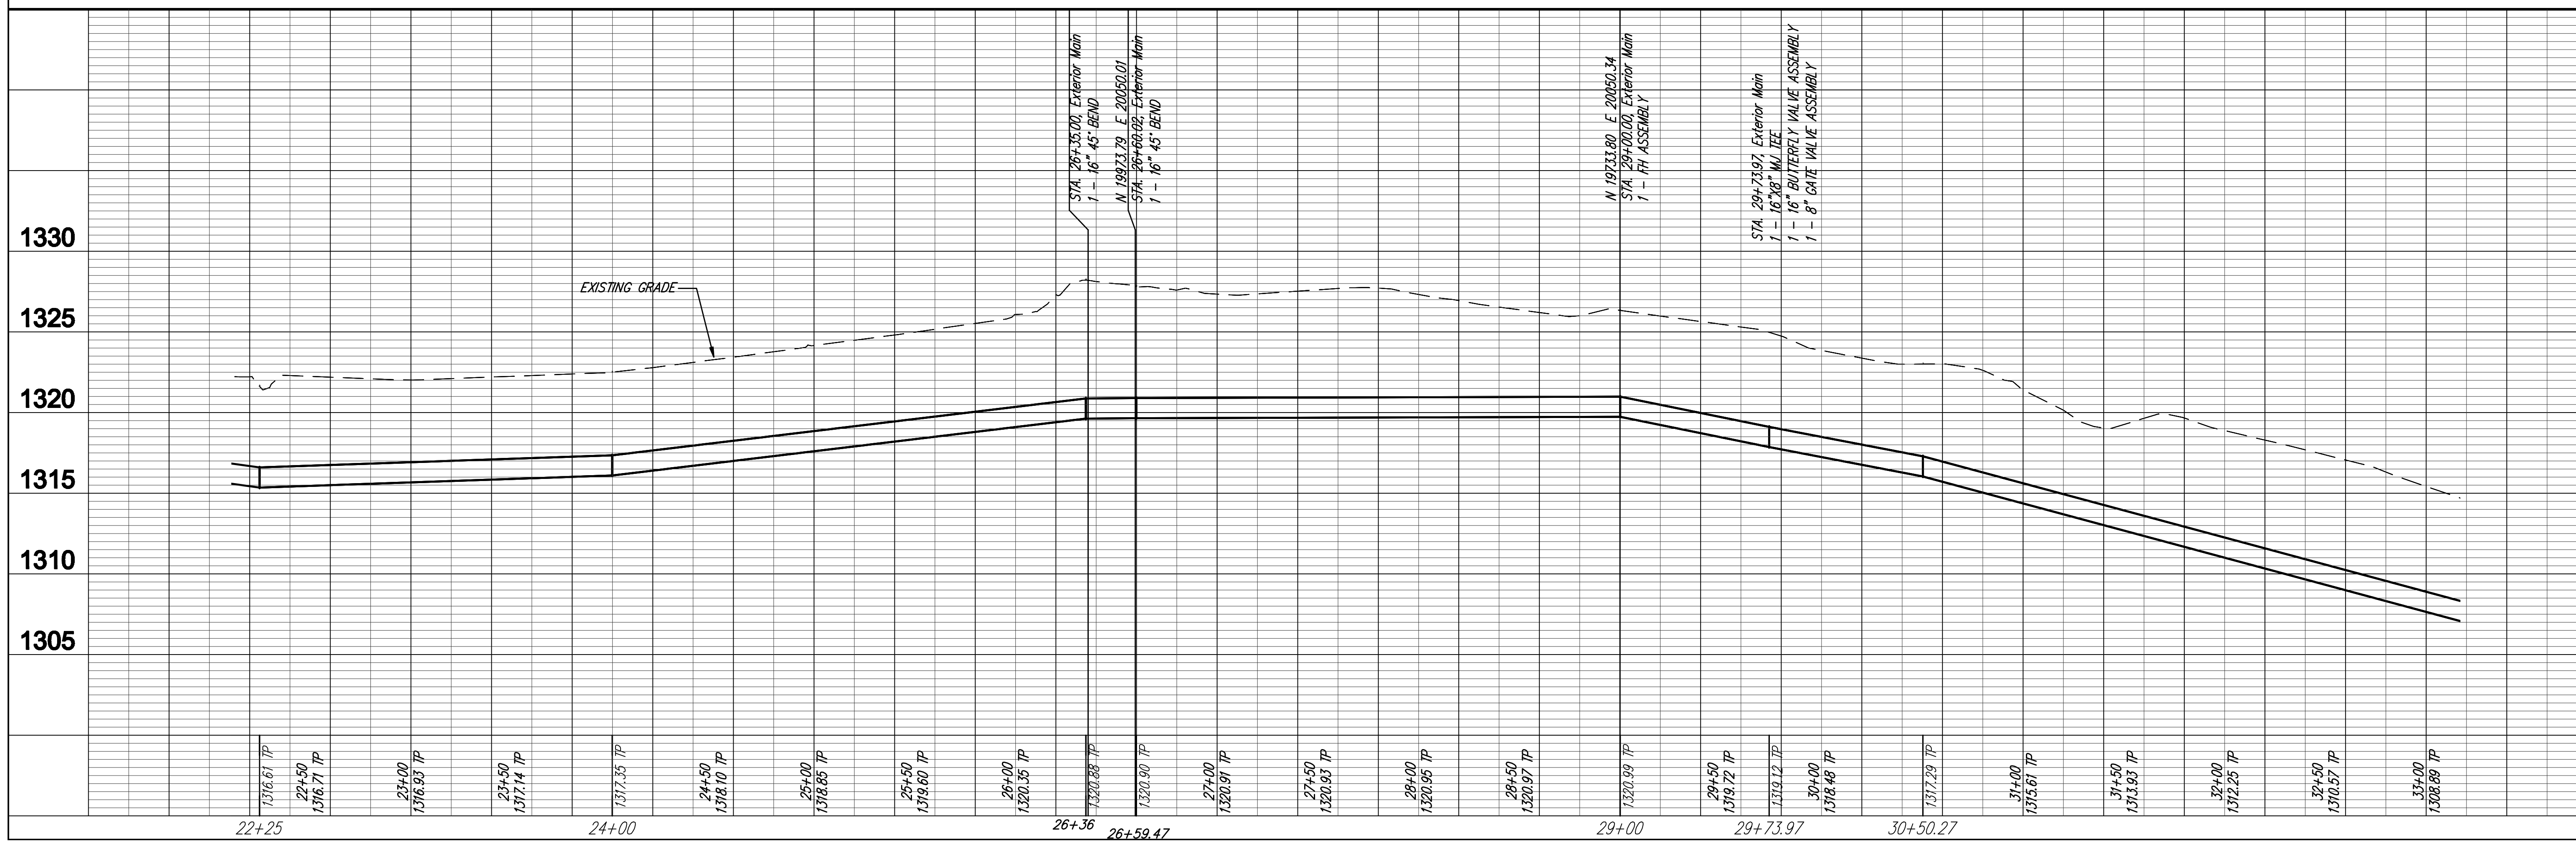

Unplatted

TRIM OR REMOVE TREES ONLY AS NECESSARY FOR WATER MAIN CONSTRUCTION

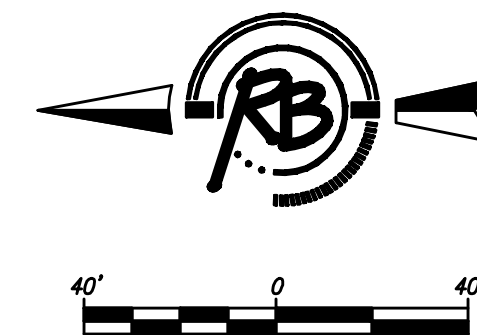

PROJECT NUMBER: 448-90360
 SHEET TITLE: Details (Plan Profile 01)

**CAMBRIA ADDITION
 LINE 1
 WICHITA, KANSAS**