

**MT VERNON STREET AND  
DRAINAGE IMPROVEMENTS  
FROM GREENWAY TO BROADWAY**



**PLAN SHEET  
STA. 15+00  
TO  
STA. 20+00**

SHEET TITLE 472-84289  
448-90385  
468-84514  
PROJECT NUMBER

JRA  
DESIGN BY  
JSB  
DRAWN BY  
JRA  
CHECKED BY

ISSUED  
May 27, 2008  
REVISED

SHEET NO.  
**5 of 120**

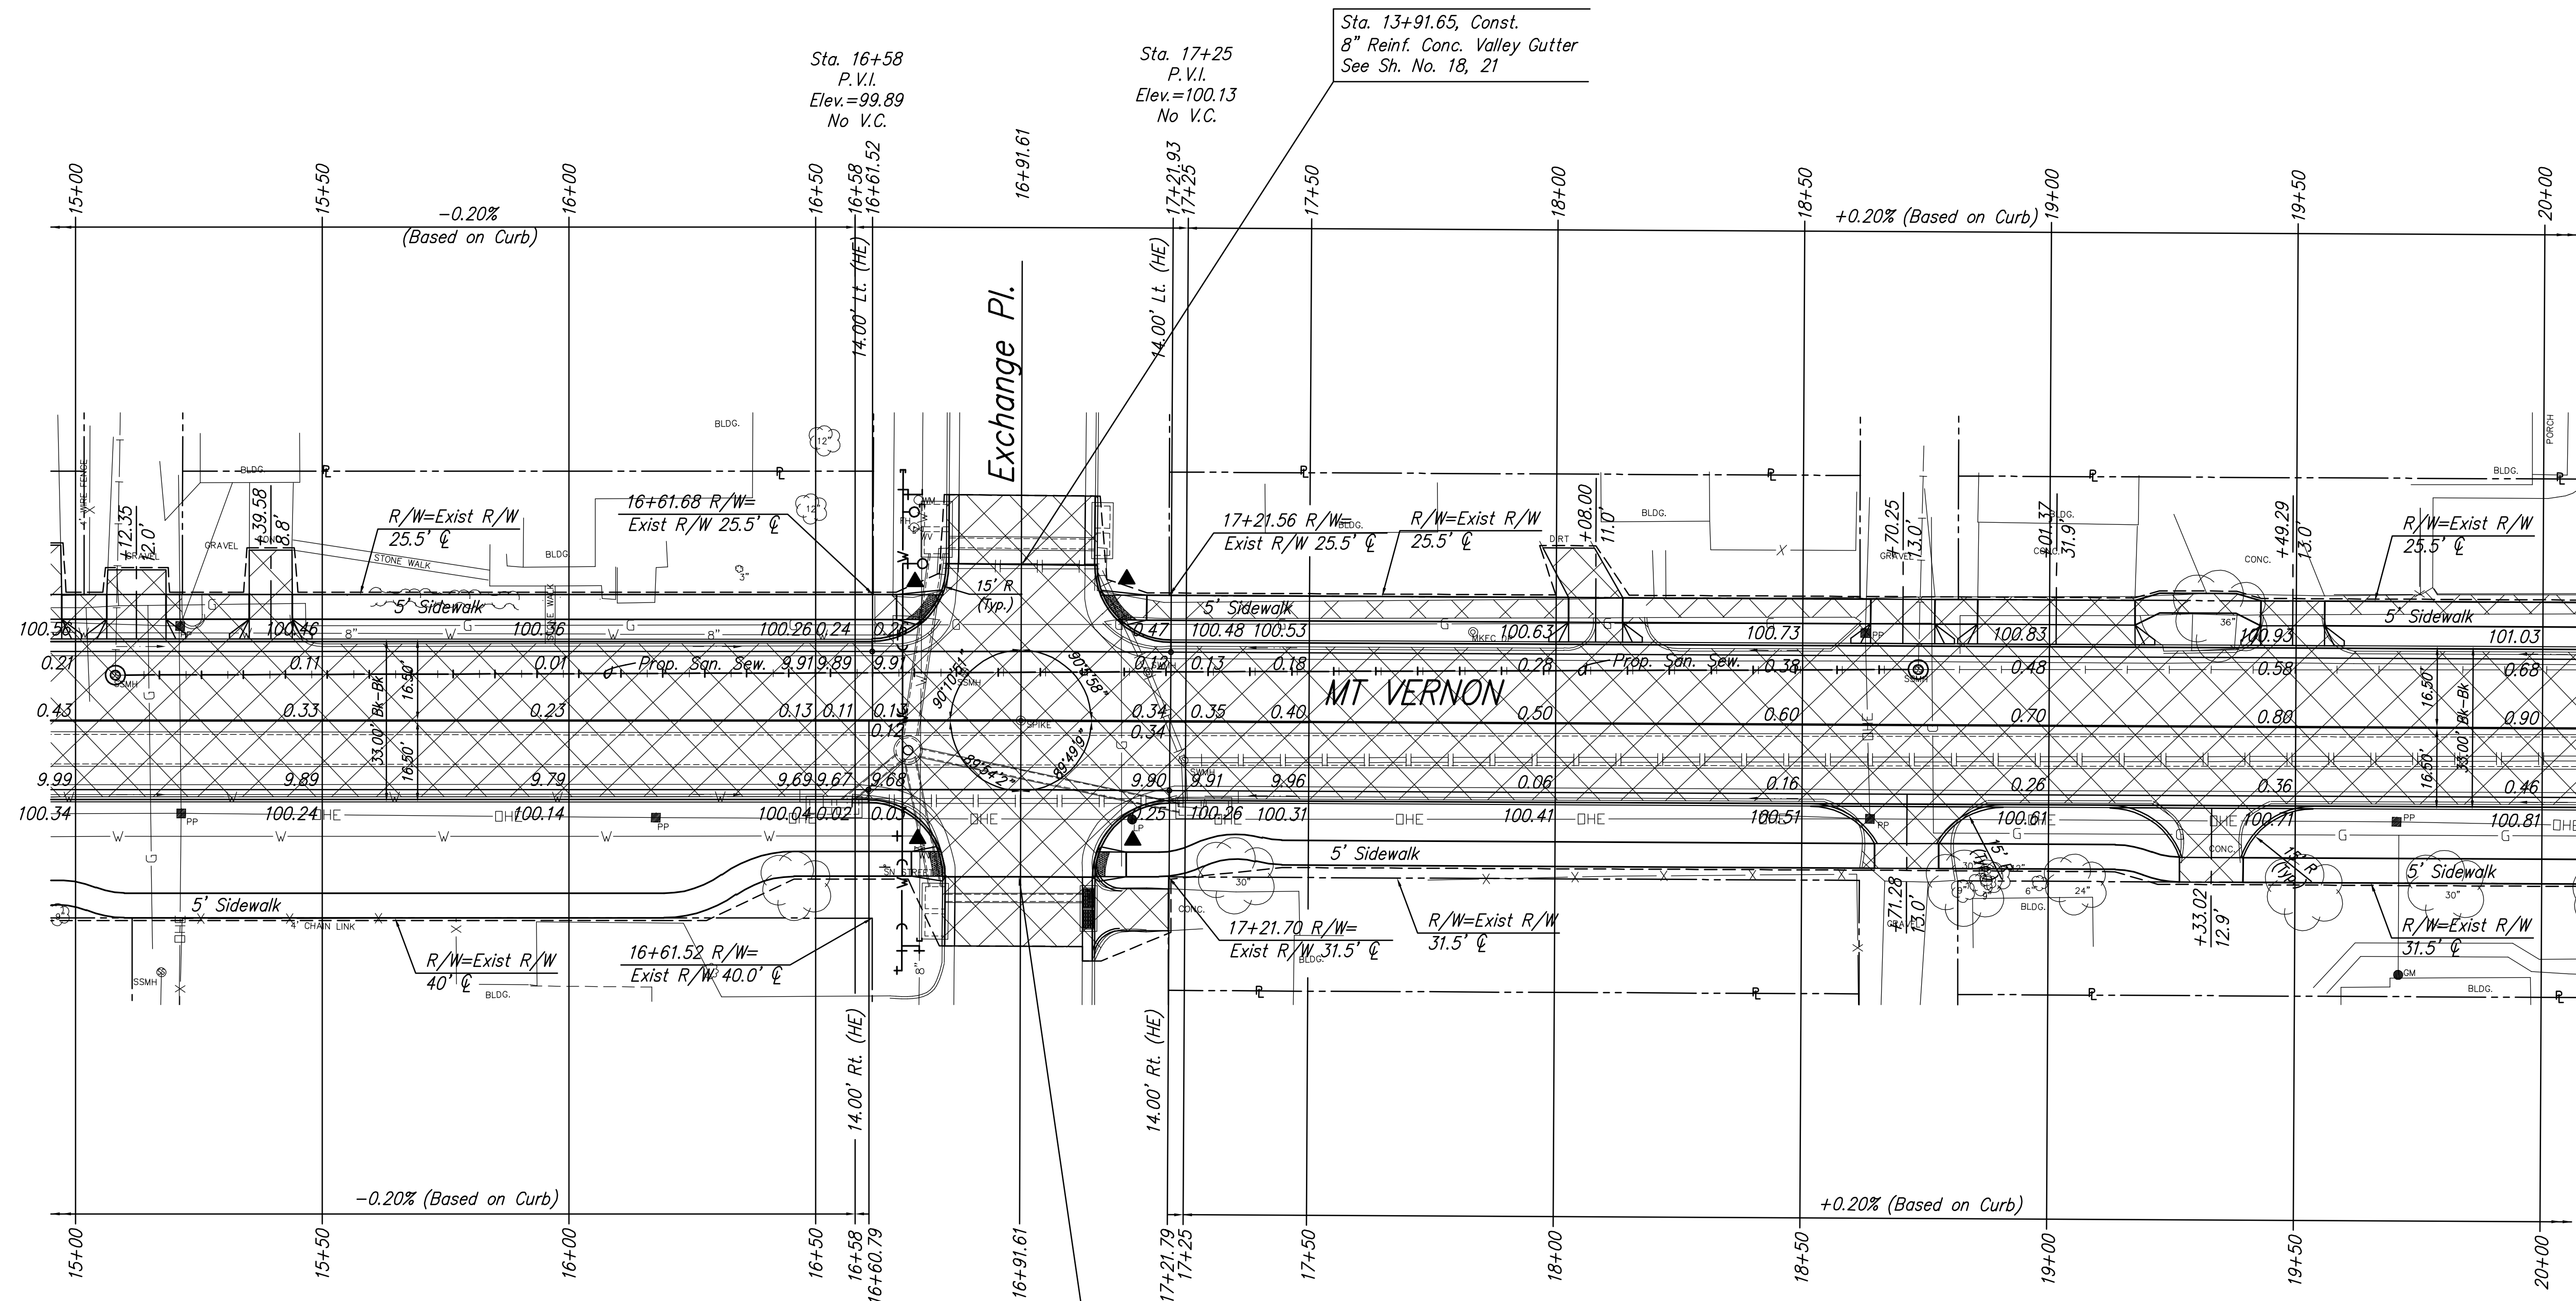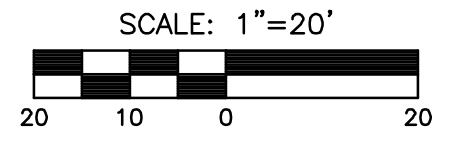

UTILITY REMOVAL/ABANDONMENT TABLE		
STATION	OFFSET	REMARKS
16+55	16.50' Rt.	Remove Inlet, Plug pipe (E)
16+75.60	32.26' Lt.	Remove Inlet, Plug pipe (E)
17+07.90	32.26' Lt.	Remove Inlet, Plug pipe (W)(S)
17+26.16	16.50' Rt.	Remove Inlet, Plug pipe (W)(N)
17+24.62	7.86' Rt.	Remove Storm Manhole, Plug Pipe (N)(S), Remove Pipe (E)

Sta. 13+91.21, Const.  
8" Reinf. Conc. Valley Gutter  
See Sh. No. 18, 21

- LEGEND**
- Pavement/Walk Removal
  - Construct Wheelchair Ramp  
See Sht. No. 24

PLOTTED: Tuesday, May 27, 2008 @ 04:27PM

J:\CIVIL\05620\DWG\PAVA\05620-EZ.DWG