


**MT VERNON STREET AND  
DRAINAGE IMPROVEMENTS  
FROM GREENWAY TO BROADWAY**

**CROSS SECTIONS  
STA 11+87.43  
TO  
STA 13+31.77**  
SHEET TITLE 472-84289  
448-90385  
468-84514  
PROJECT NUMBER

DESIGN BY JRA  
DRAWN BY JSB  
CHECKED BY JRA

ISSUED May 27, 2008  
REVISED

SHEET NO.  
**102 of 120**

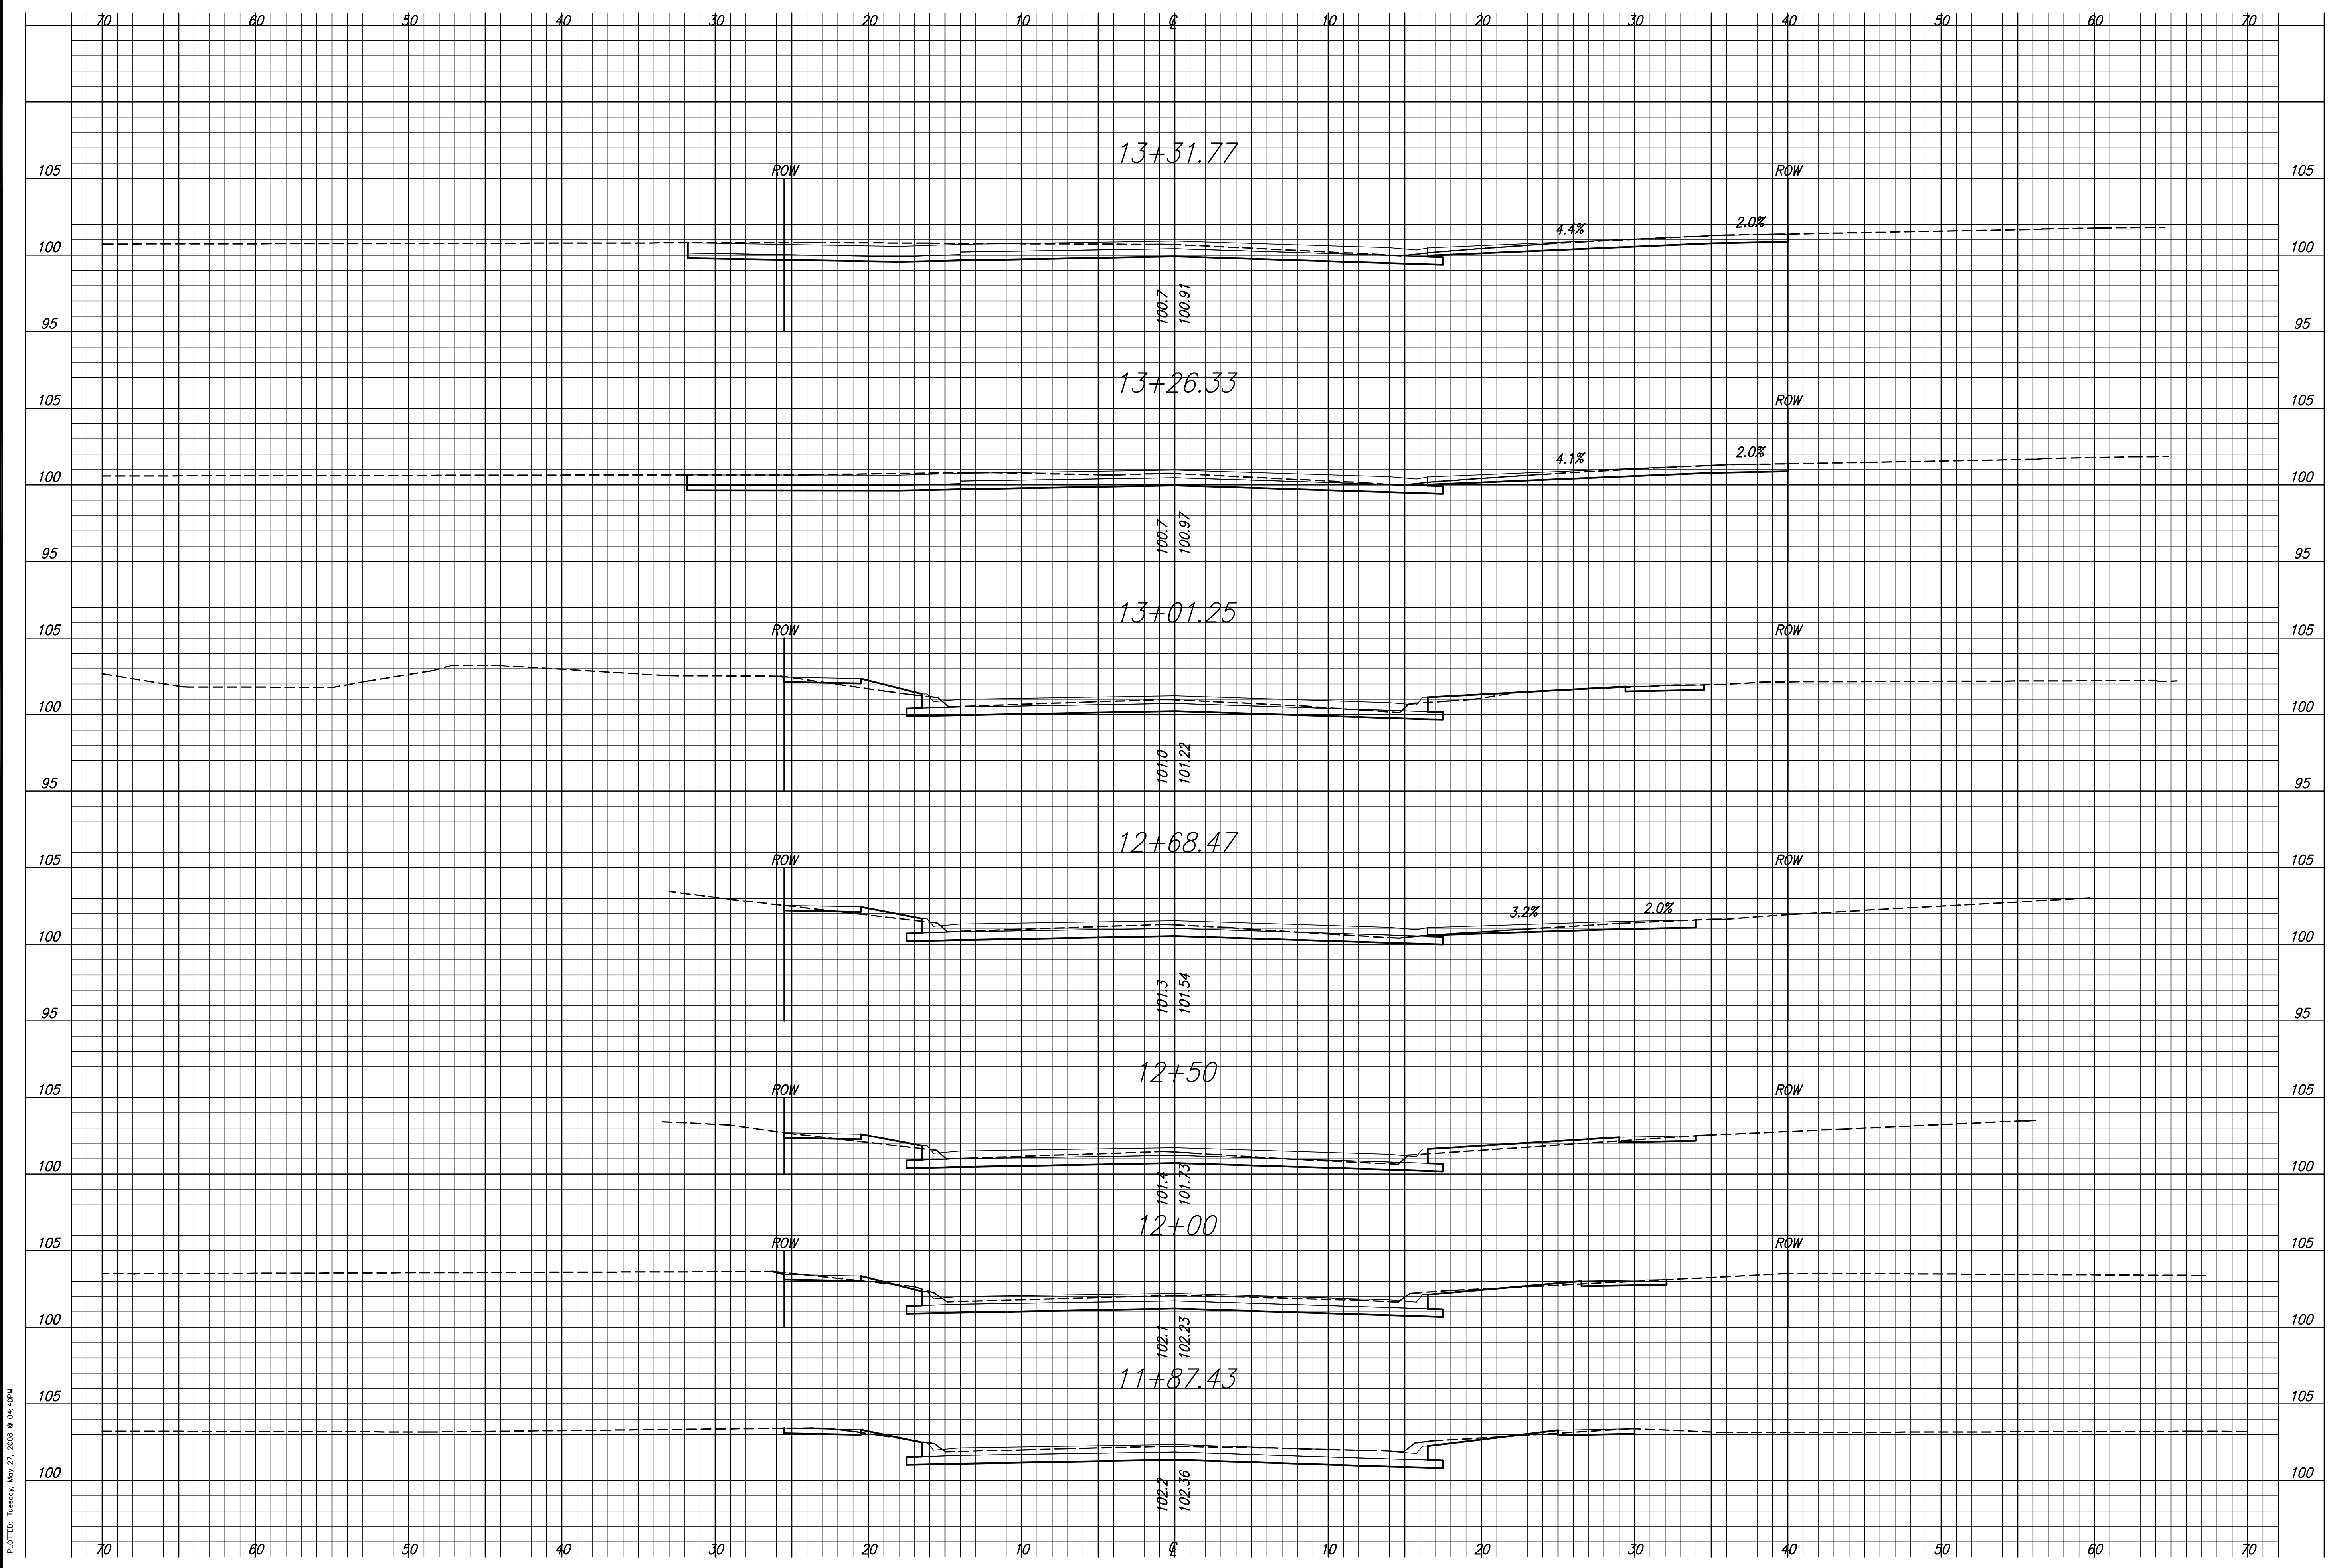

PLOTTED: Tuesday, May 27, 2008 @ 04:40PM

J:\CIVIL\05620.DWG\05620X501.DWG