


**MT VERNON STREET AND  
DRAINAGE IMPROVEMENTS  
FROM GREENWAY TO BROADWAY**

**CROSS SECTIONS  
STA. 20+00  
TO  
STA. 20+82.05**  
SHEET TITLE 472-84289  
448-90385  
468-84514  
PROJECT NUMBER

DESIGN BY JRA  
DRAWN BY JSB  
CHECKED BY JRA

ISSUED May 27, 2008  
REVISED

SHEET NO.  
**108 of 120**

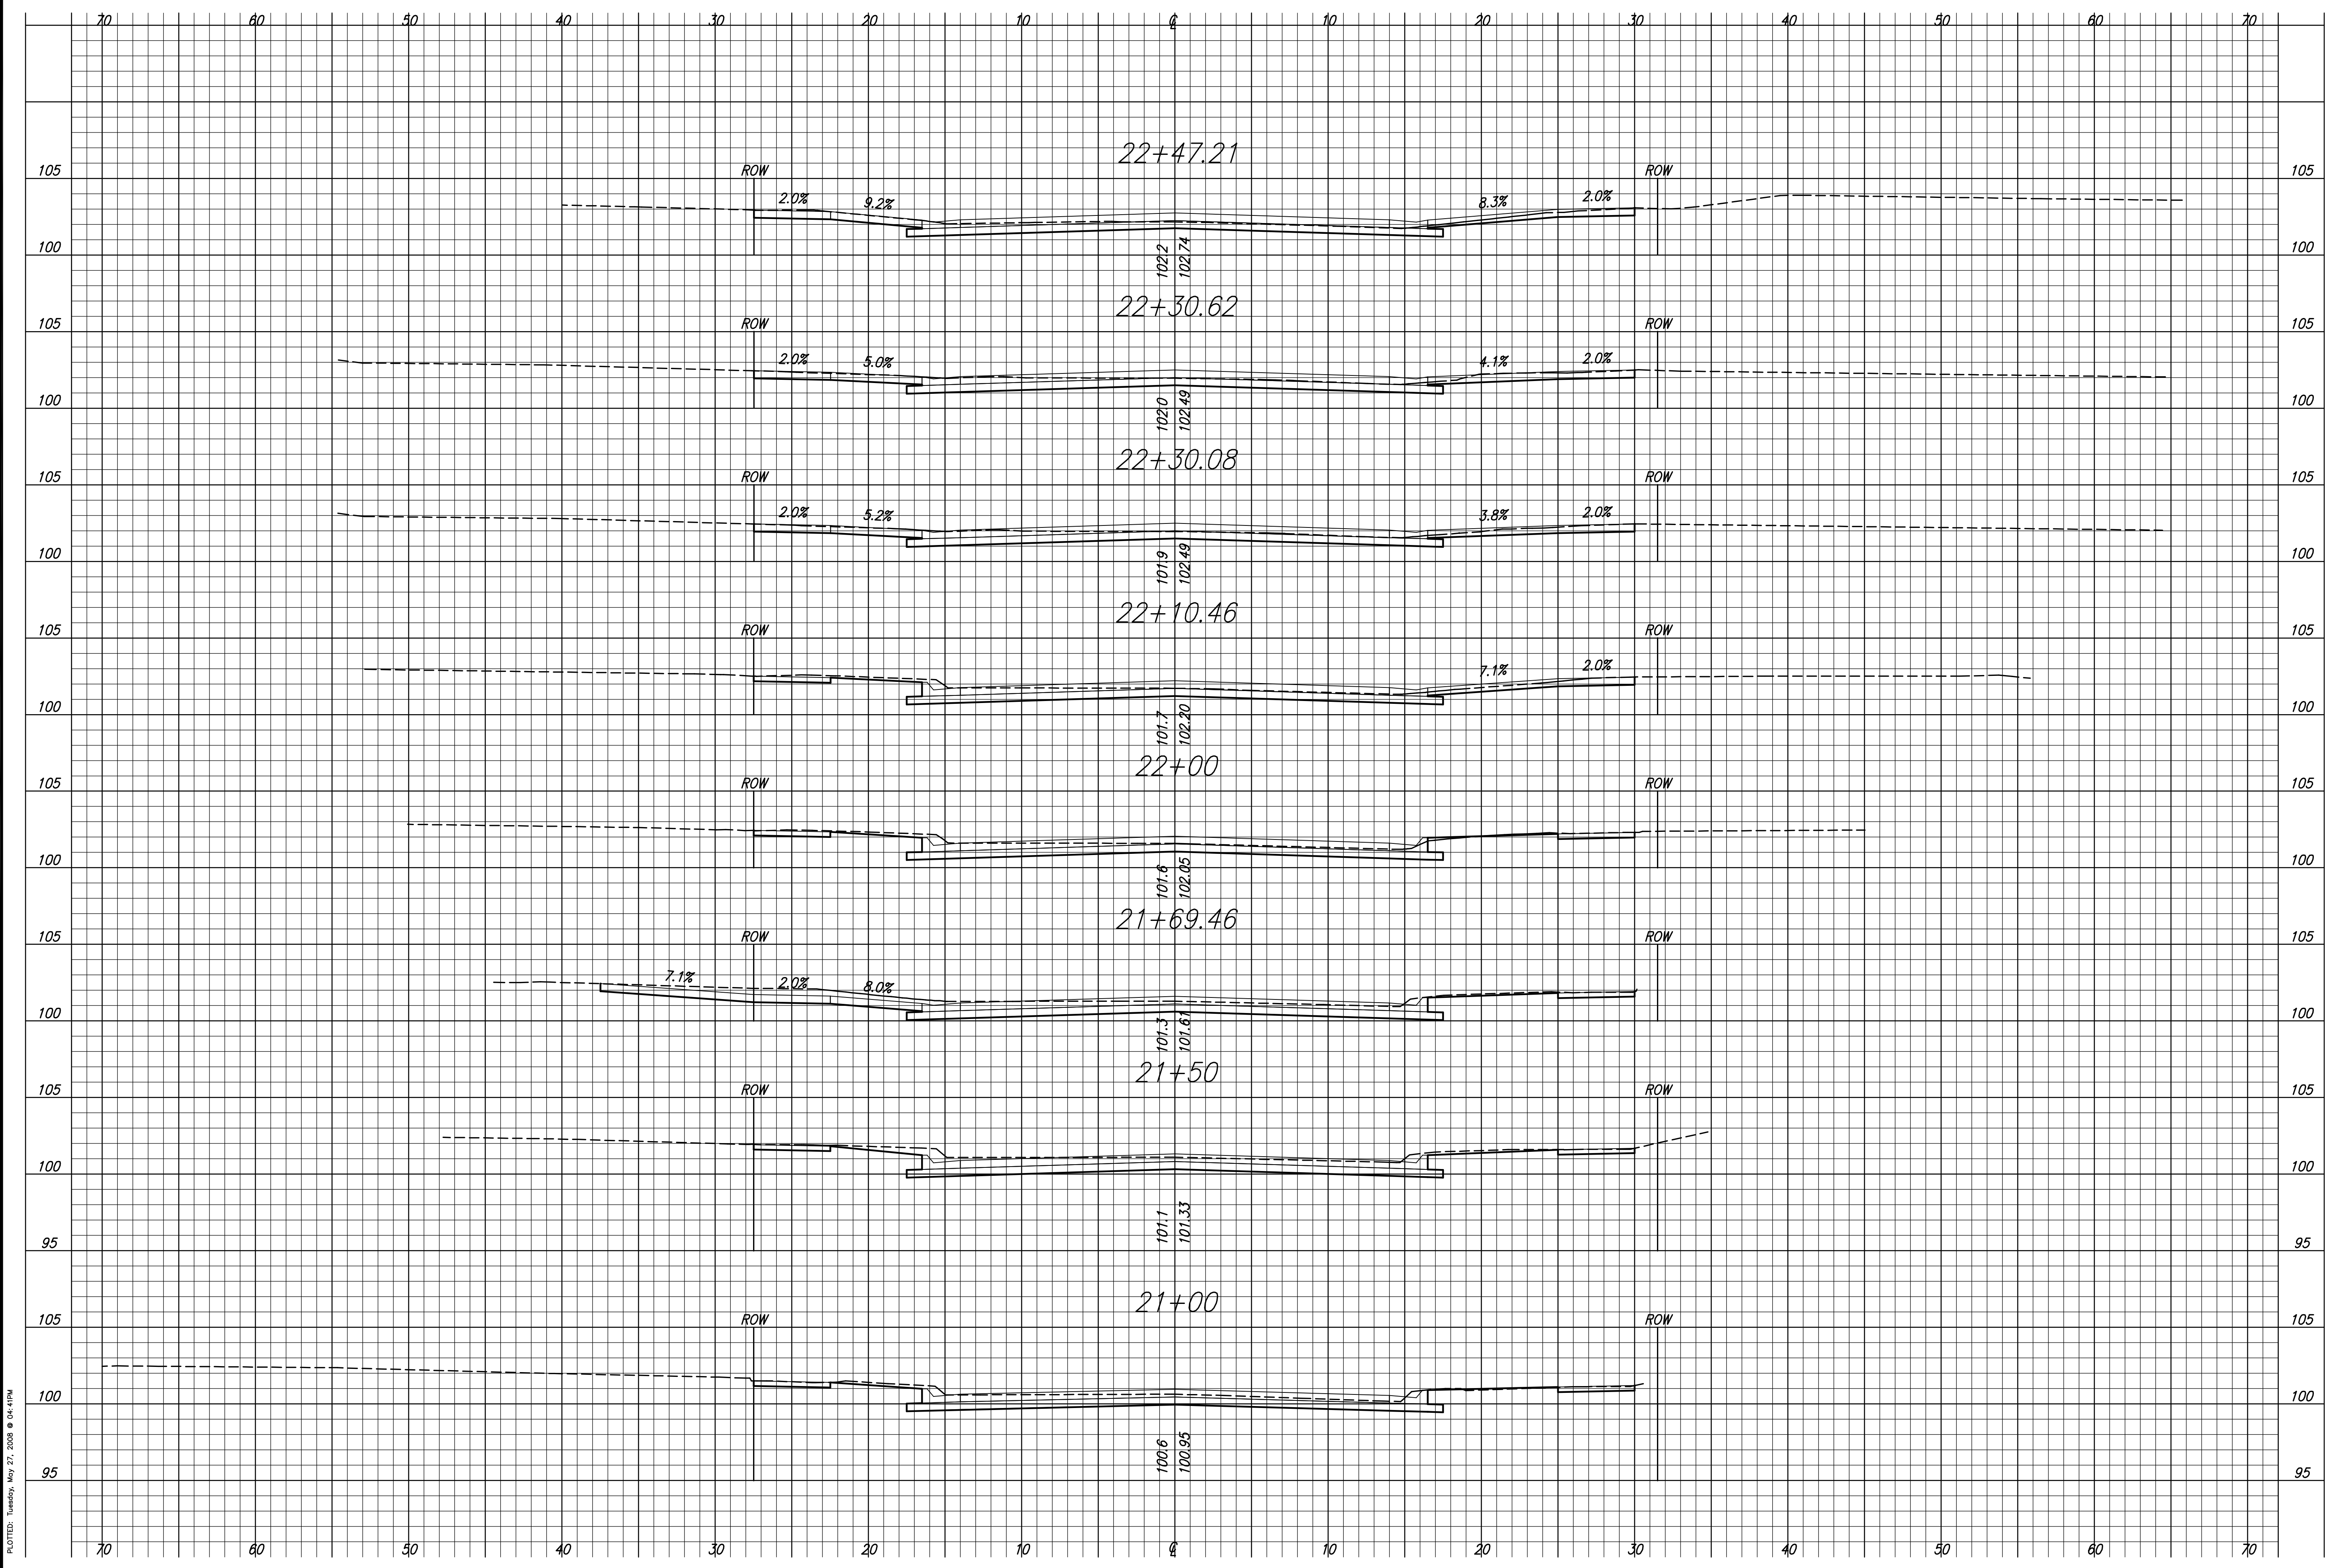

PLOTTED: Tuesday, May 27, 2008 @ 04:41PM

J:\CIVIL\05620.DWG\SEC\05620XS07.DWG