




**MT VERNON STREET AND
DRAINAGE IMPROVEMENTS
FROM GREENWAY TO BROADWAY**

**Storm Sewers
Line 17, 18,
19, & 20**
SHEET TITLE 472-84289
448-90385
468-84514
PROJECT NUMBER

DESIGN BY JRA
DRAWN BY JSB
CHECKED BY JRA

ISSUED
May 27, 2008
REVISED

SHEET NO.
37 of 120

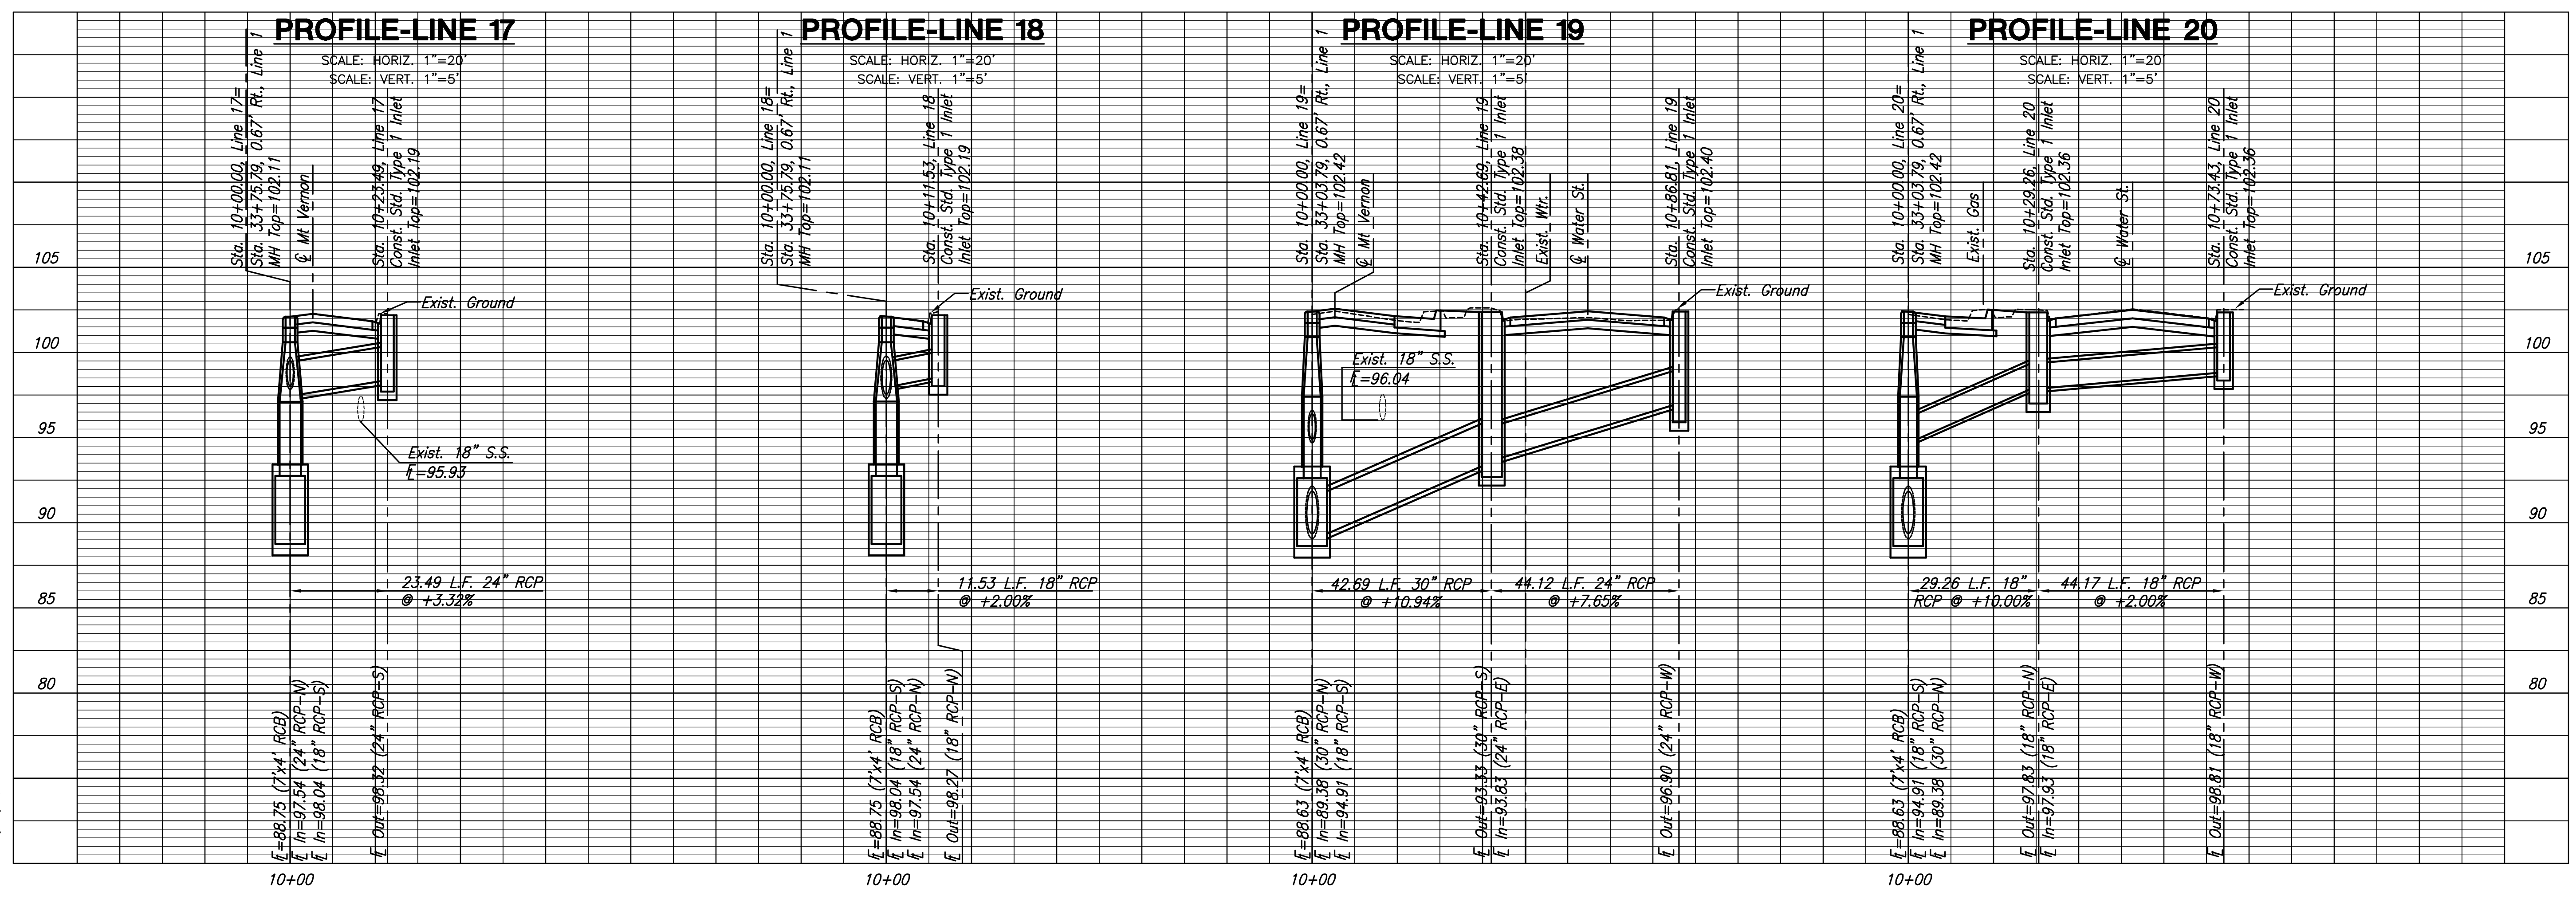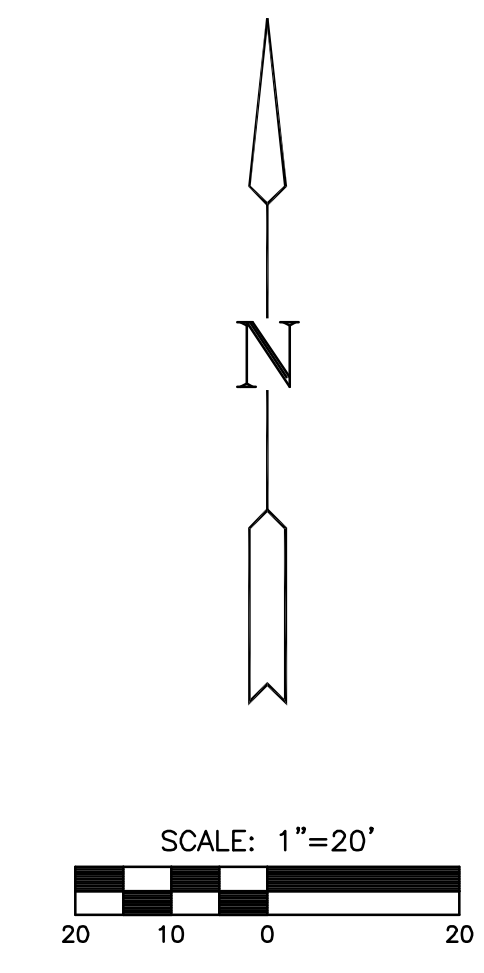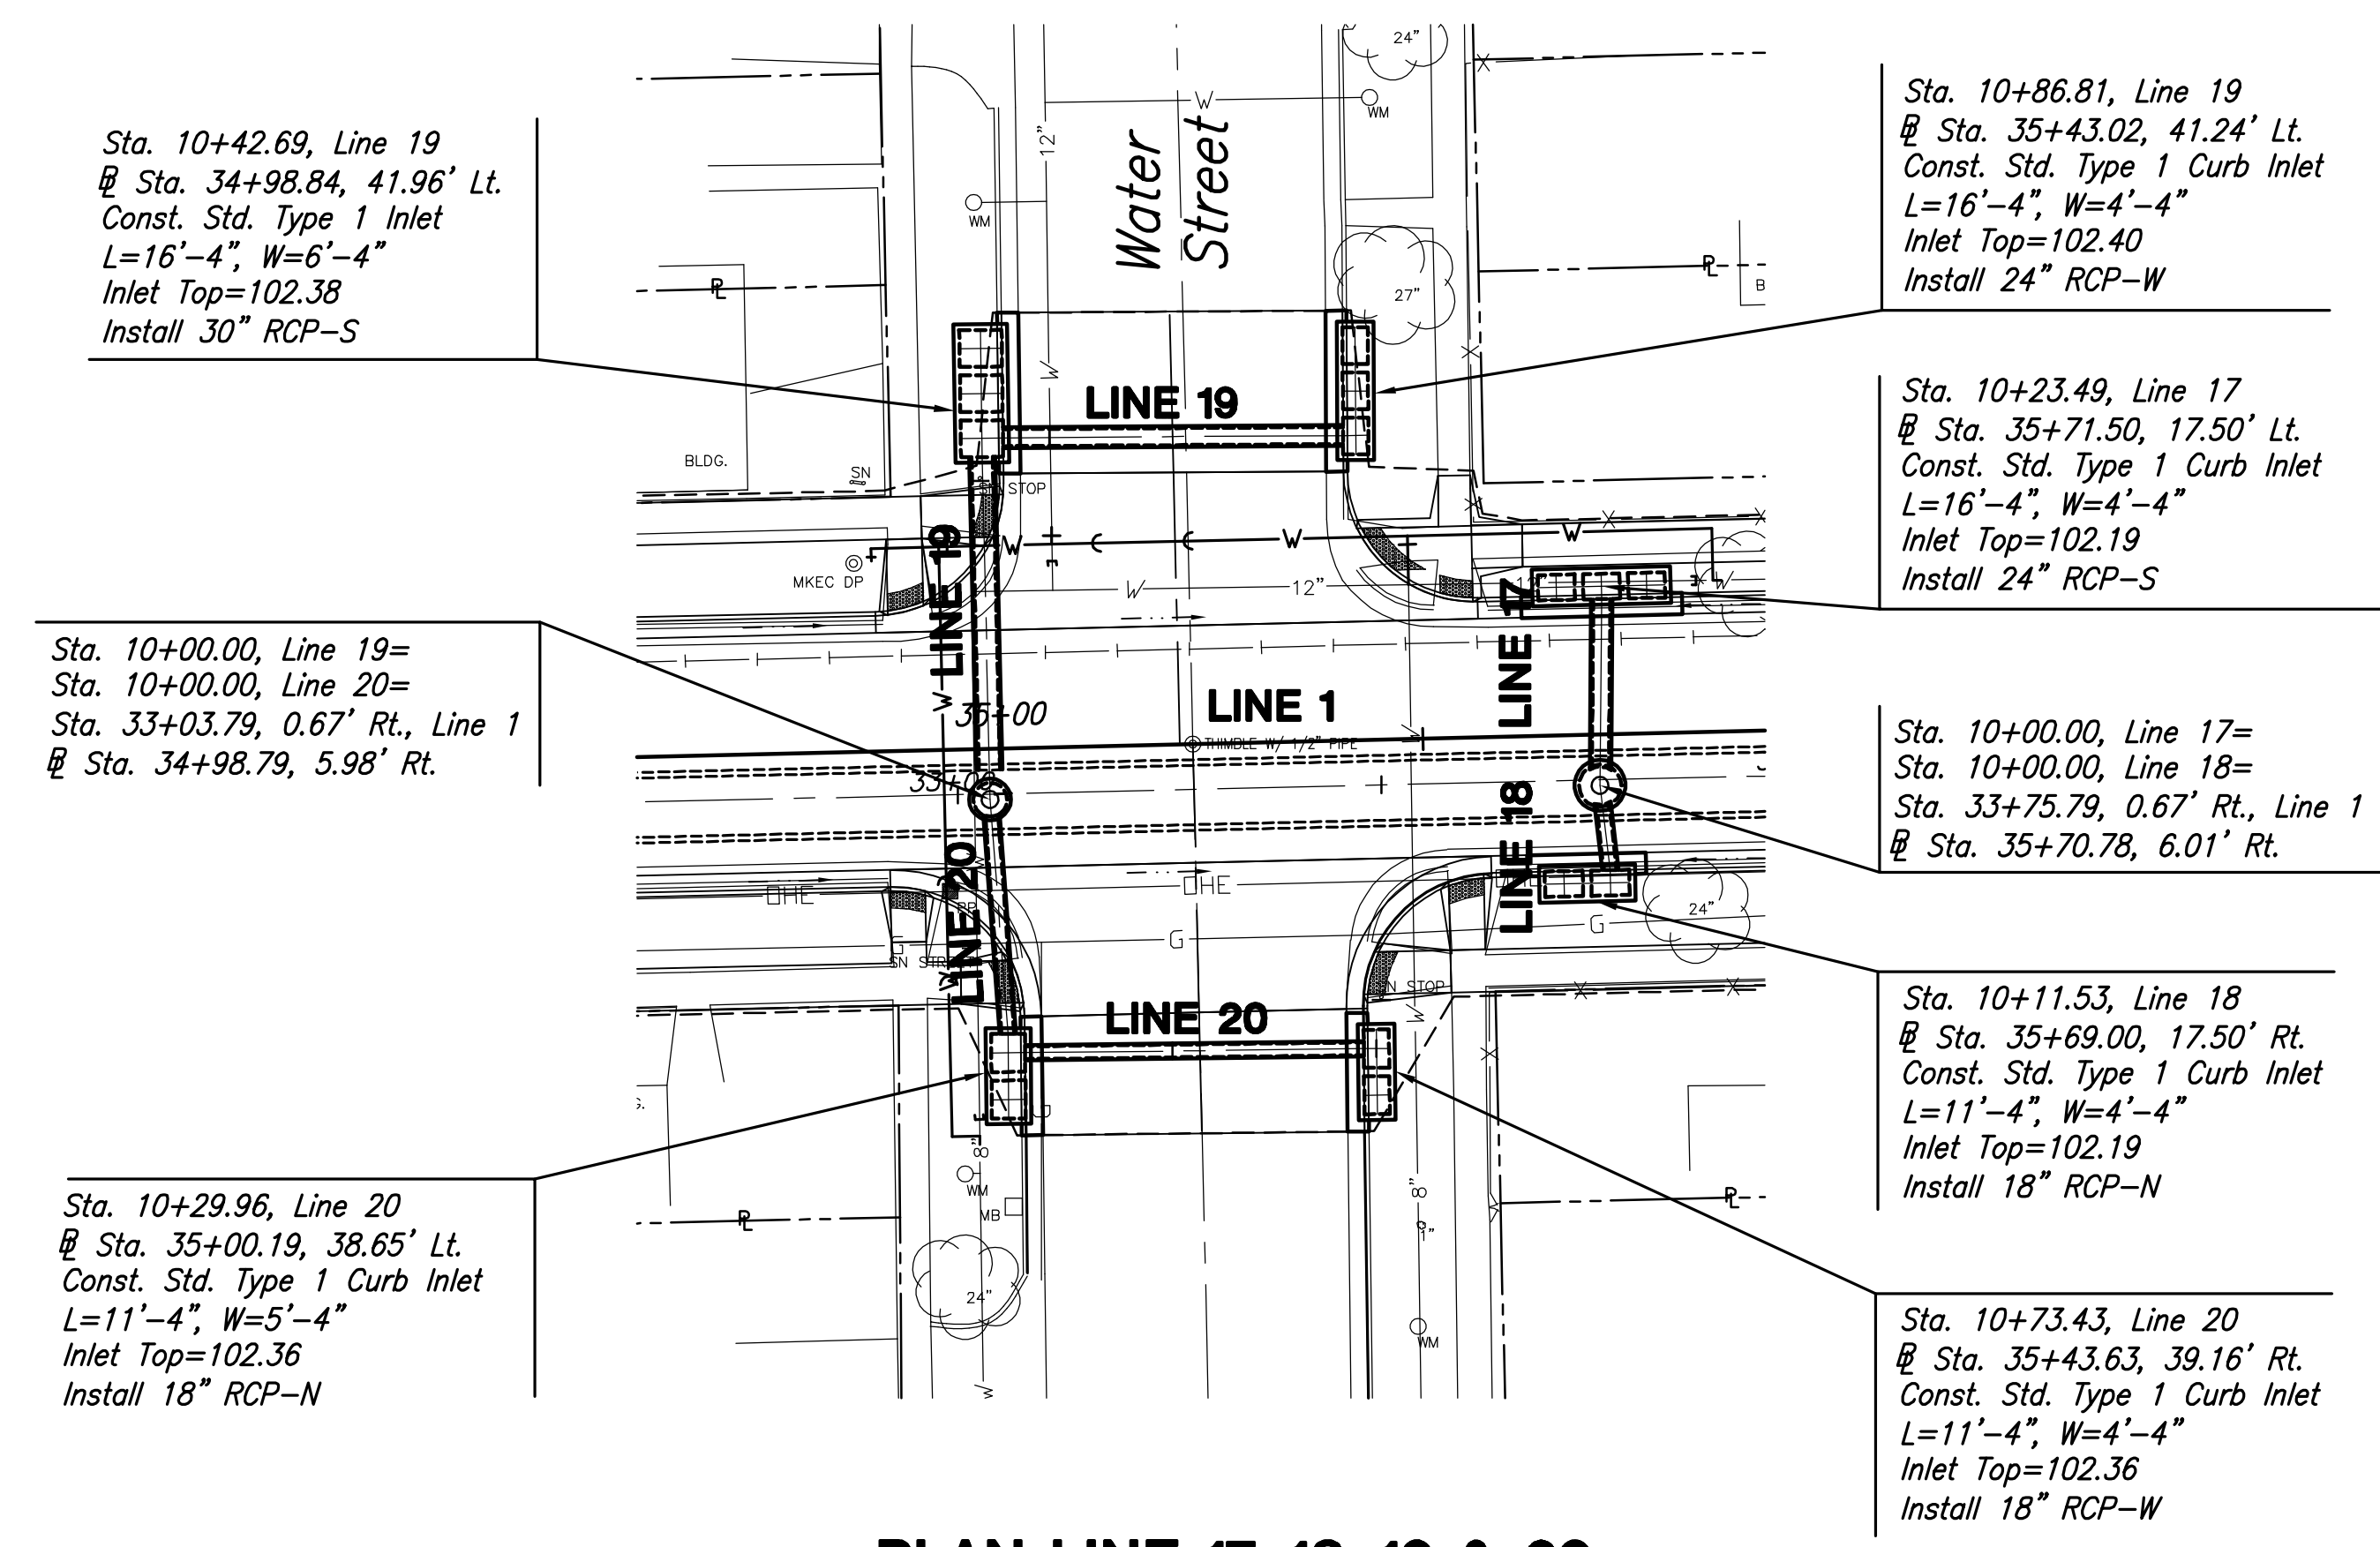

PLOTTED: Thursday, May 27, 2008 @ 04:33PM

J:\CIVIL\05620\DWG\SWS\05620-D12.DWG