




**MT VERNON STREET AND
DRAINAGE IMPROVEMENTS
FROM GREENWAY TO BROADWAY**

**Storm Sewer
Lines 26, 27,
27A, 28, 28A,
29, & 30**
SHEET TITLE 472-84289
448-90385
468-84514
PROJECT NUMBER

JRA
DESIGN BY
JSB
DRAWN BY
JRA
CHECKED BY

ISSUED
May 27, 2008
REVISED

SHEET NO.
39 of 120

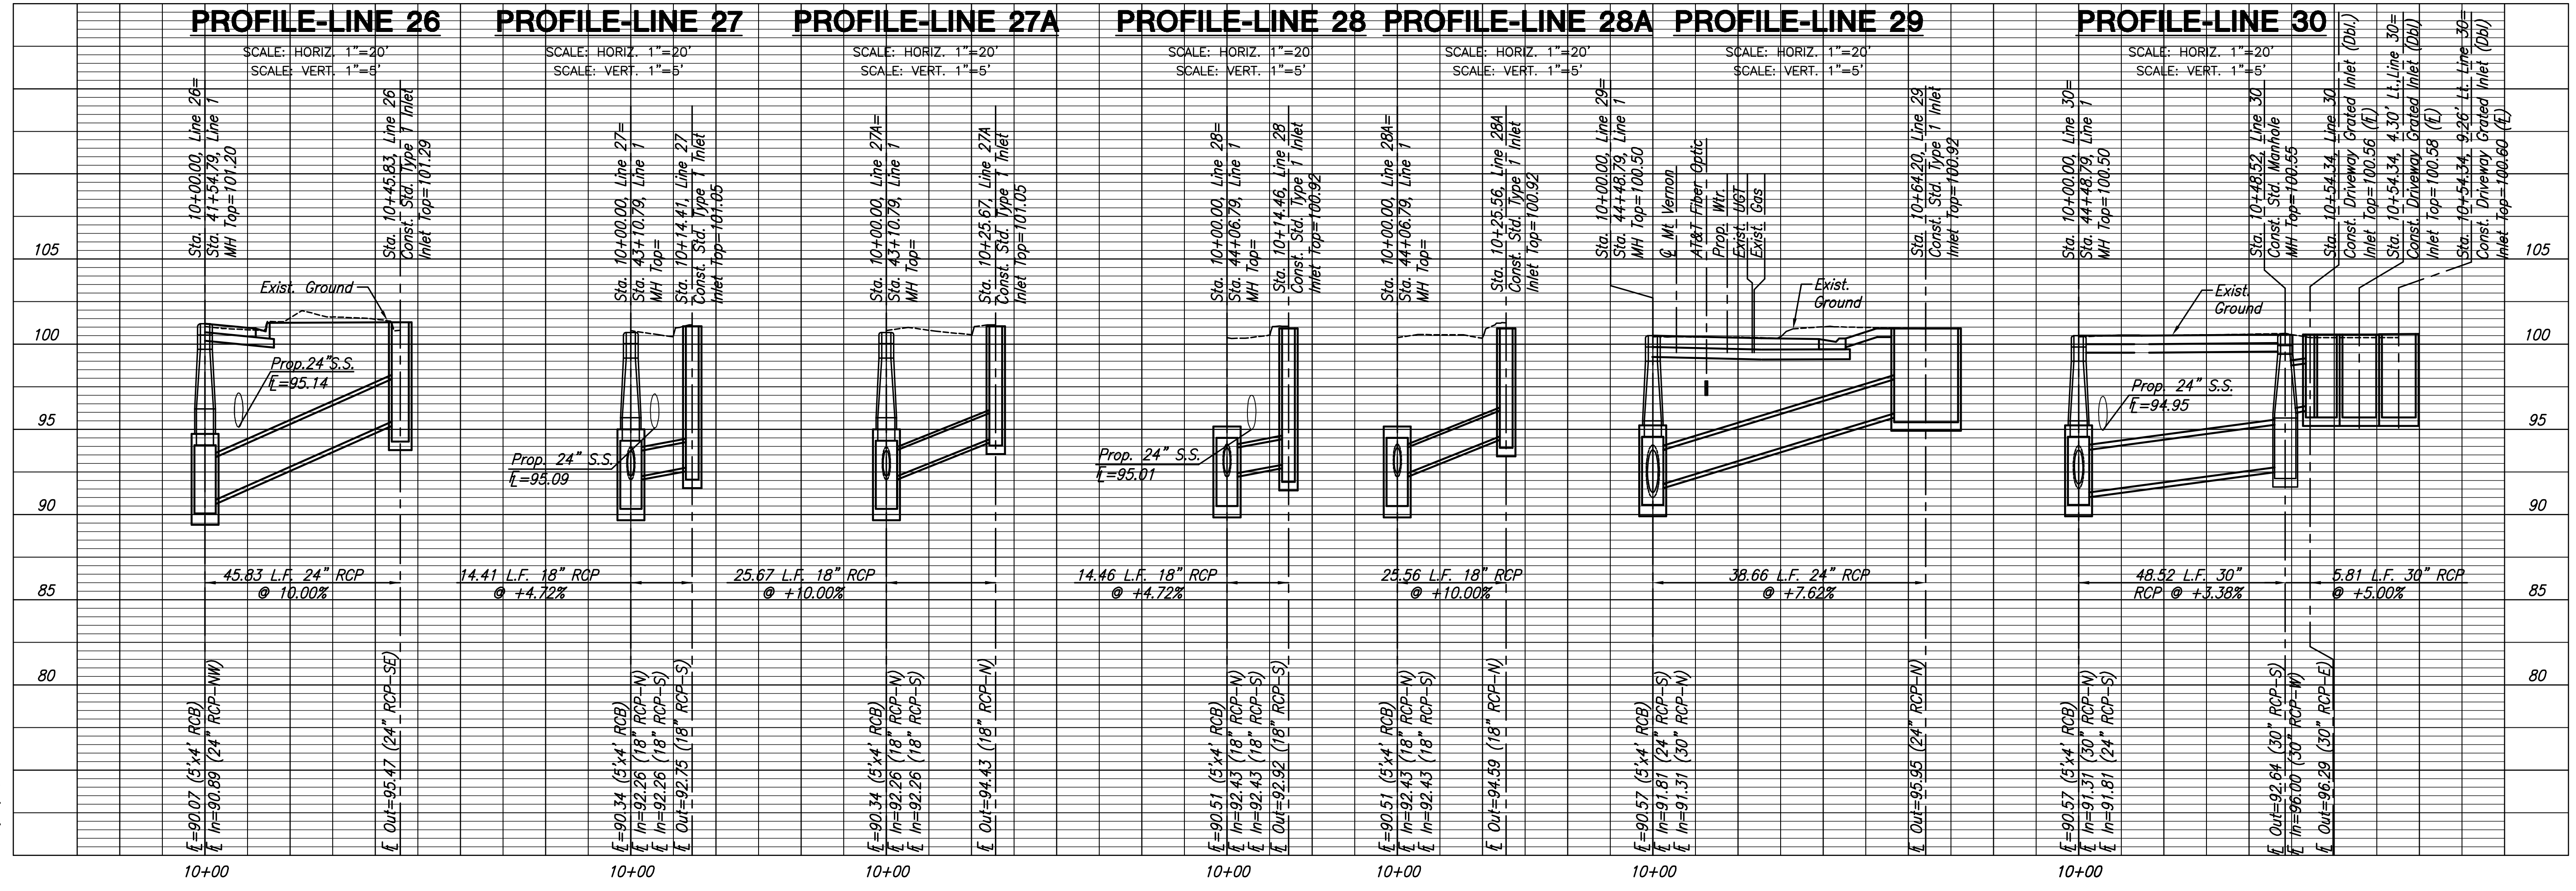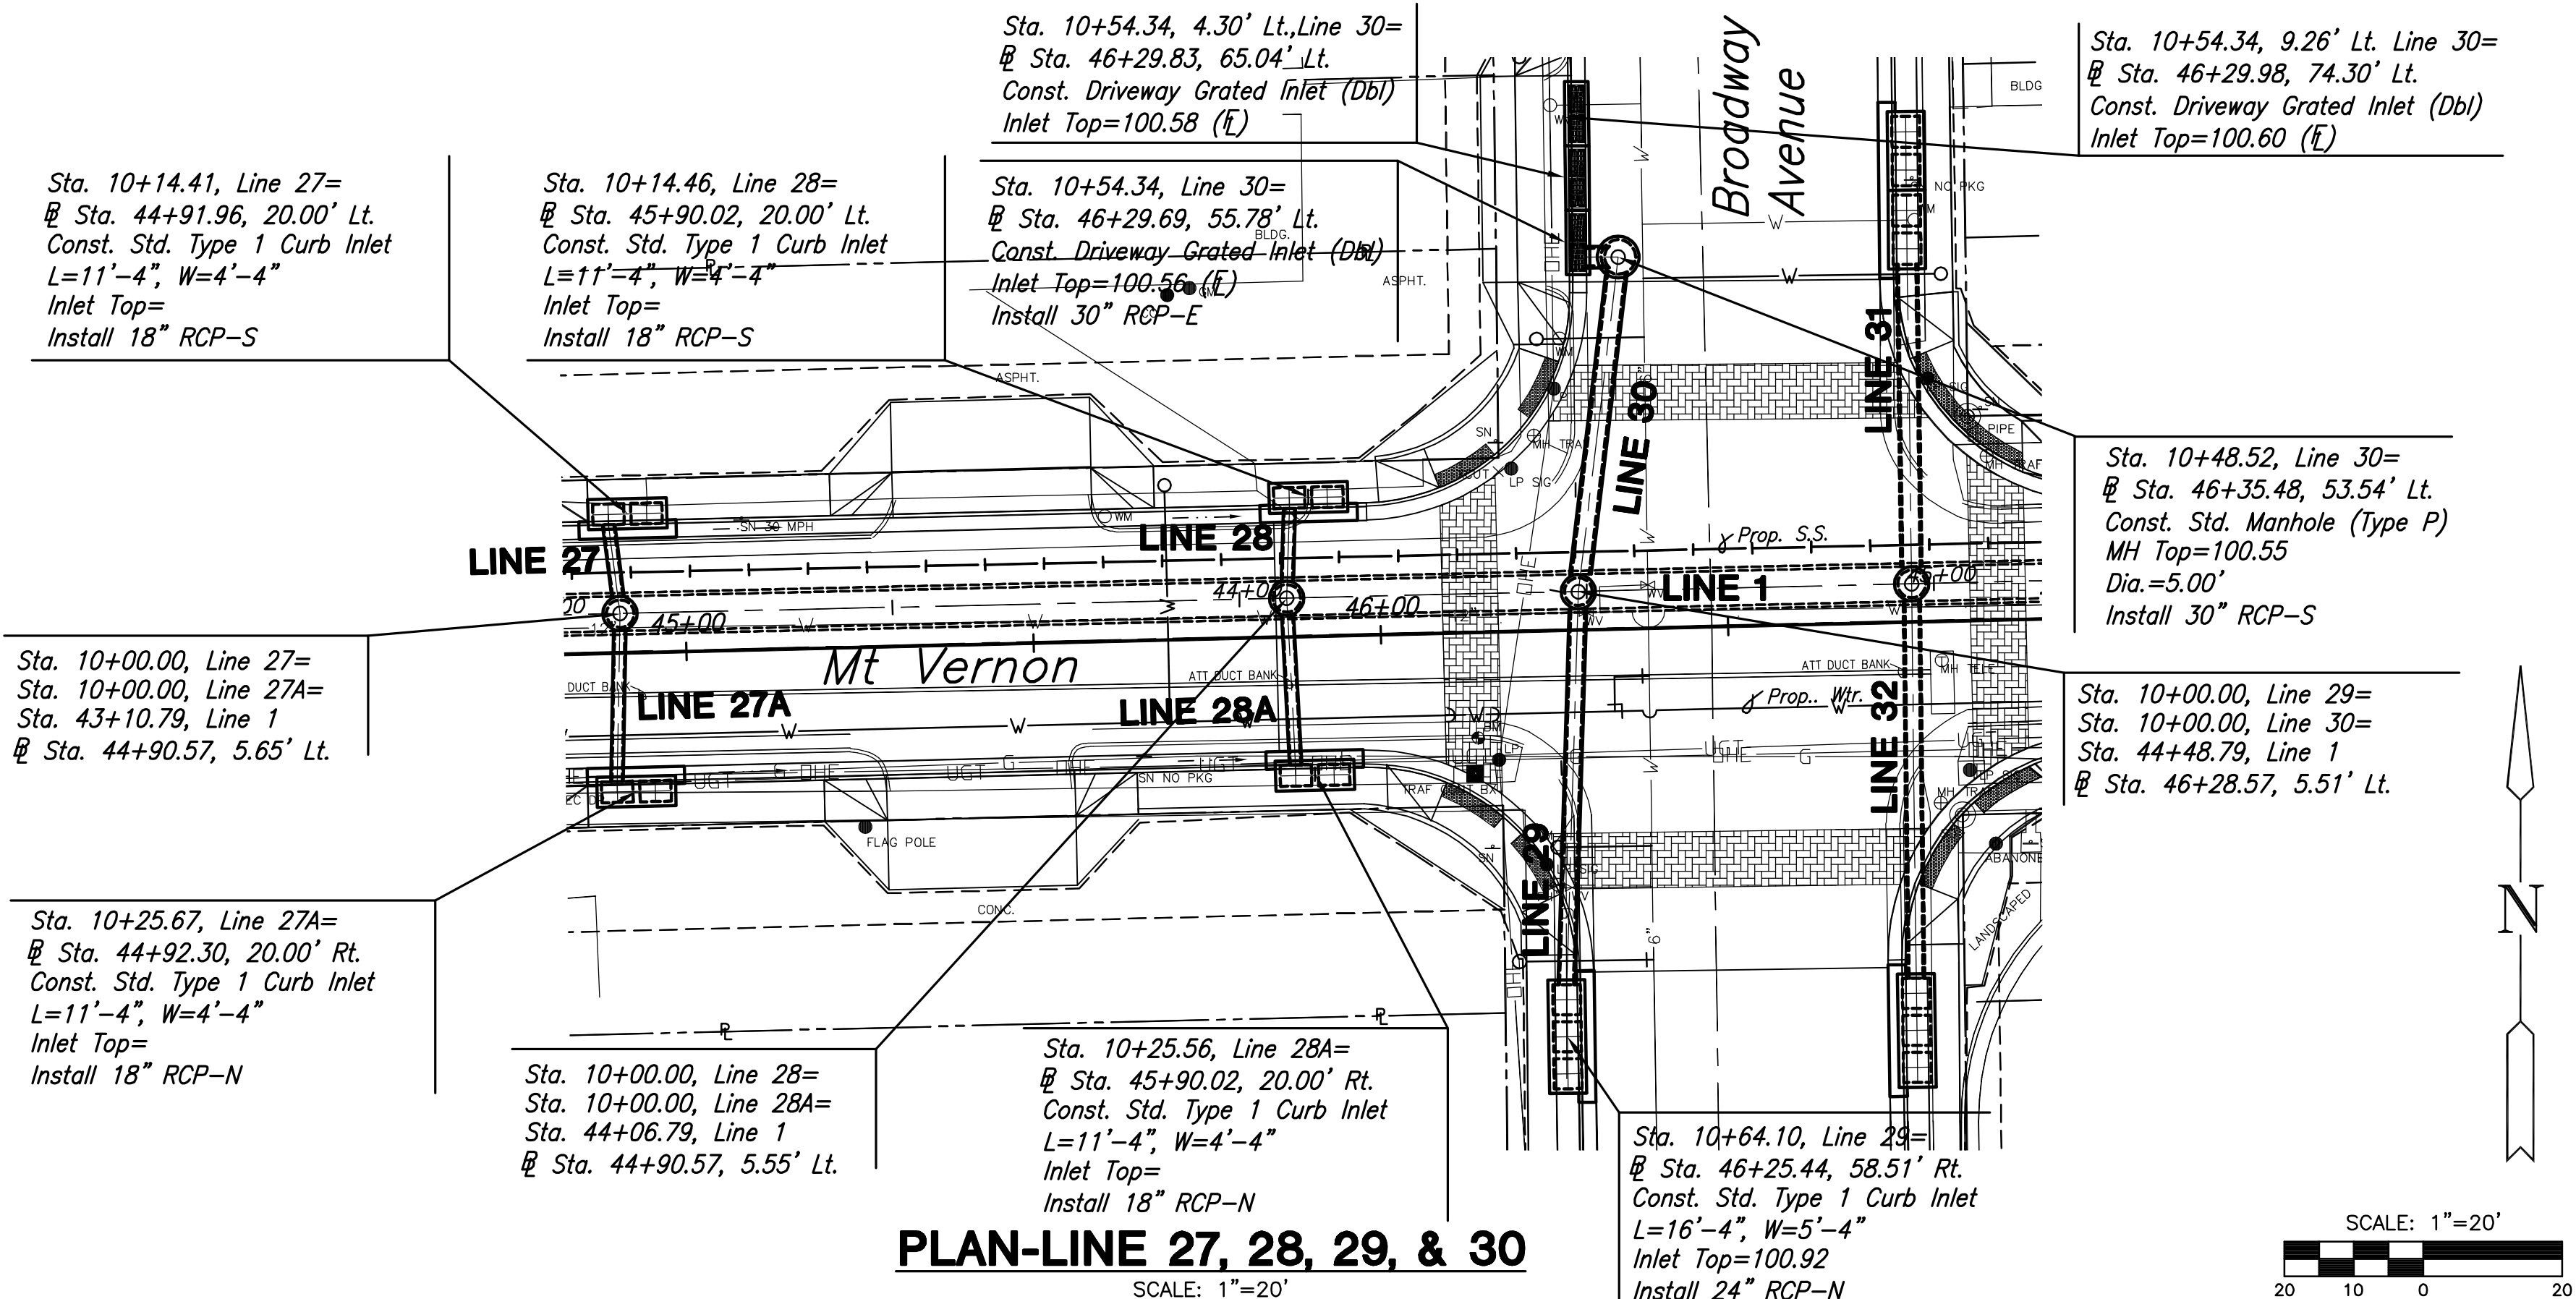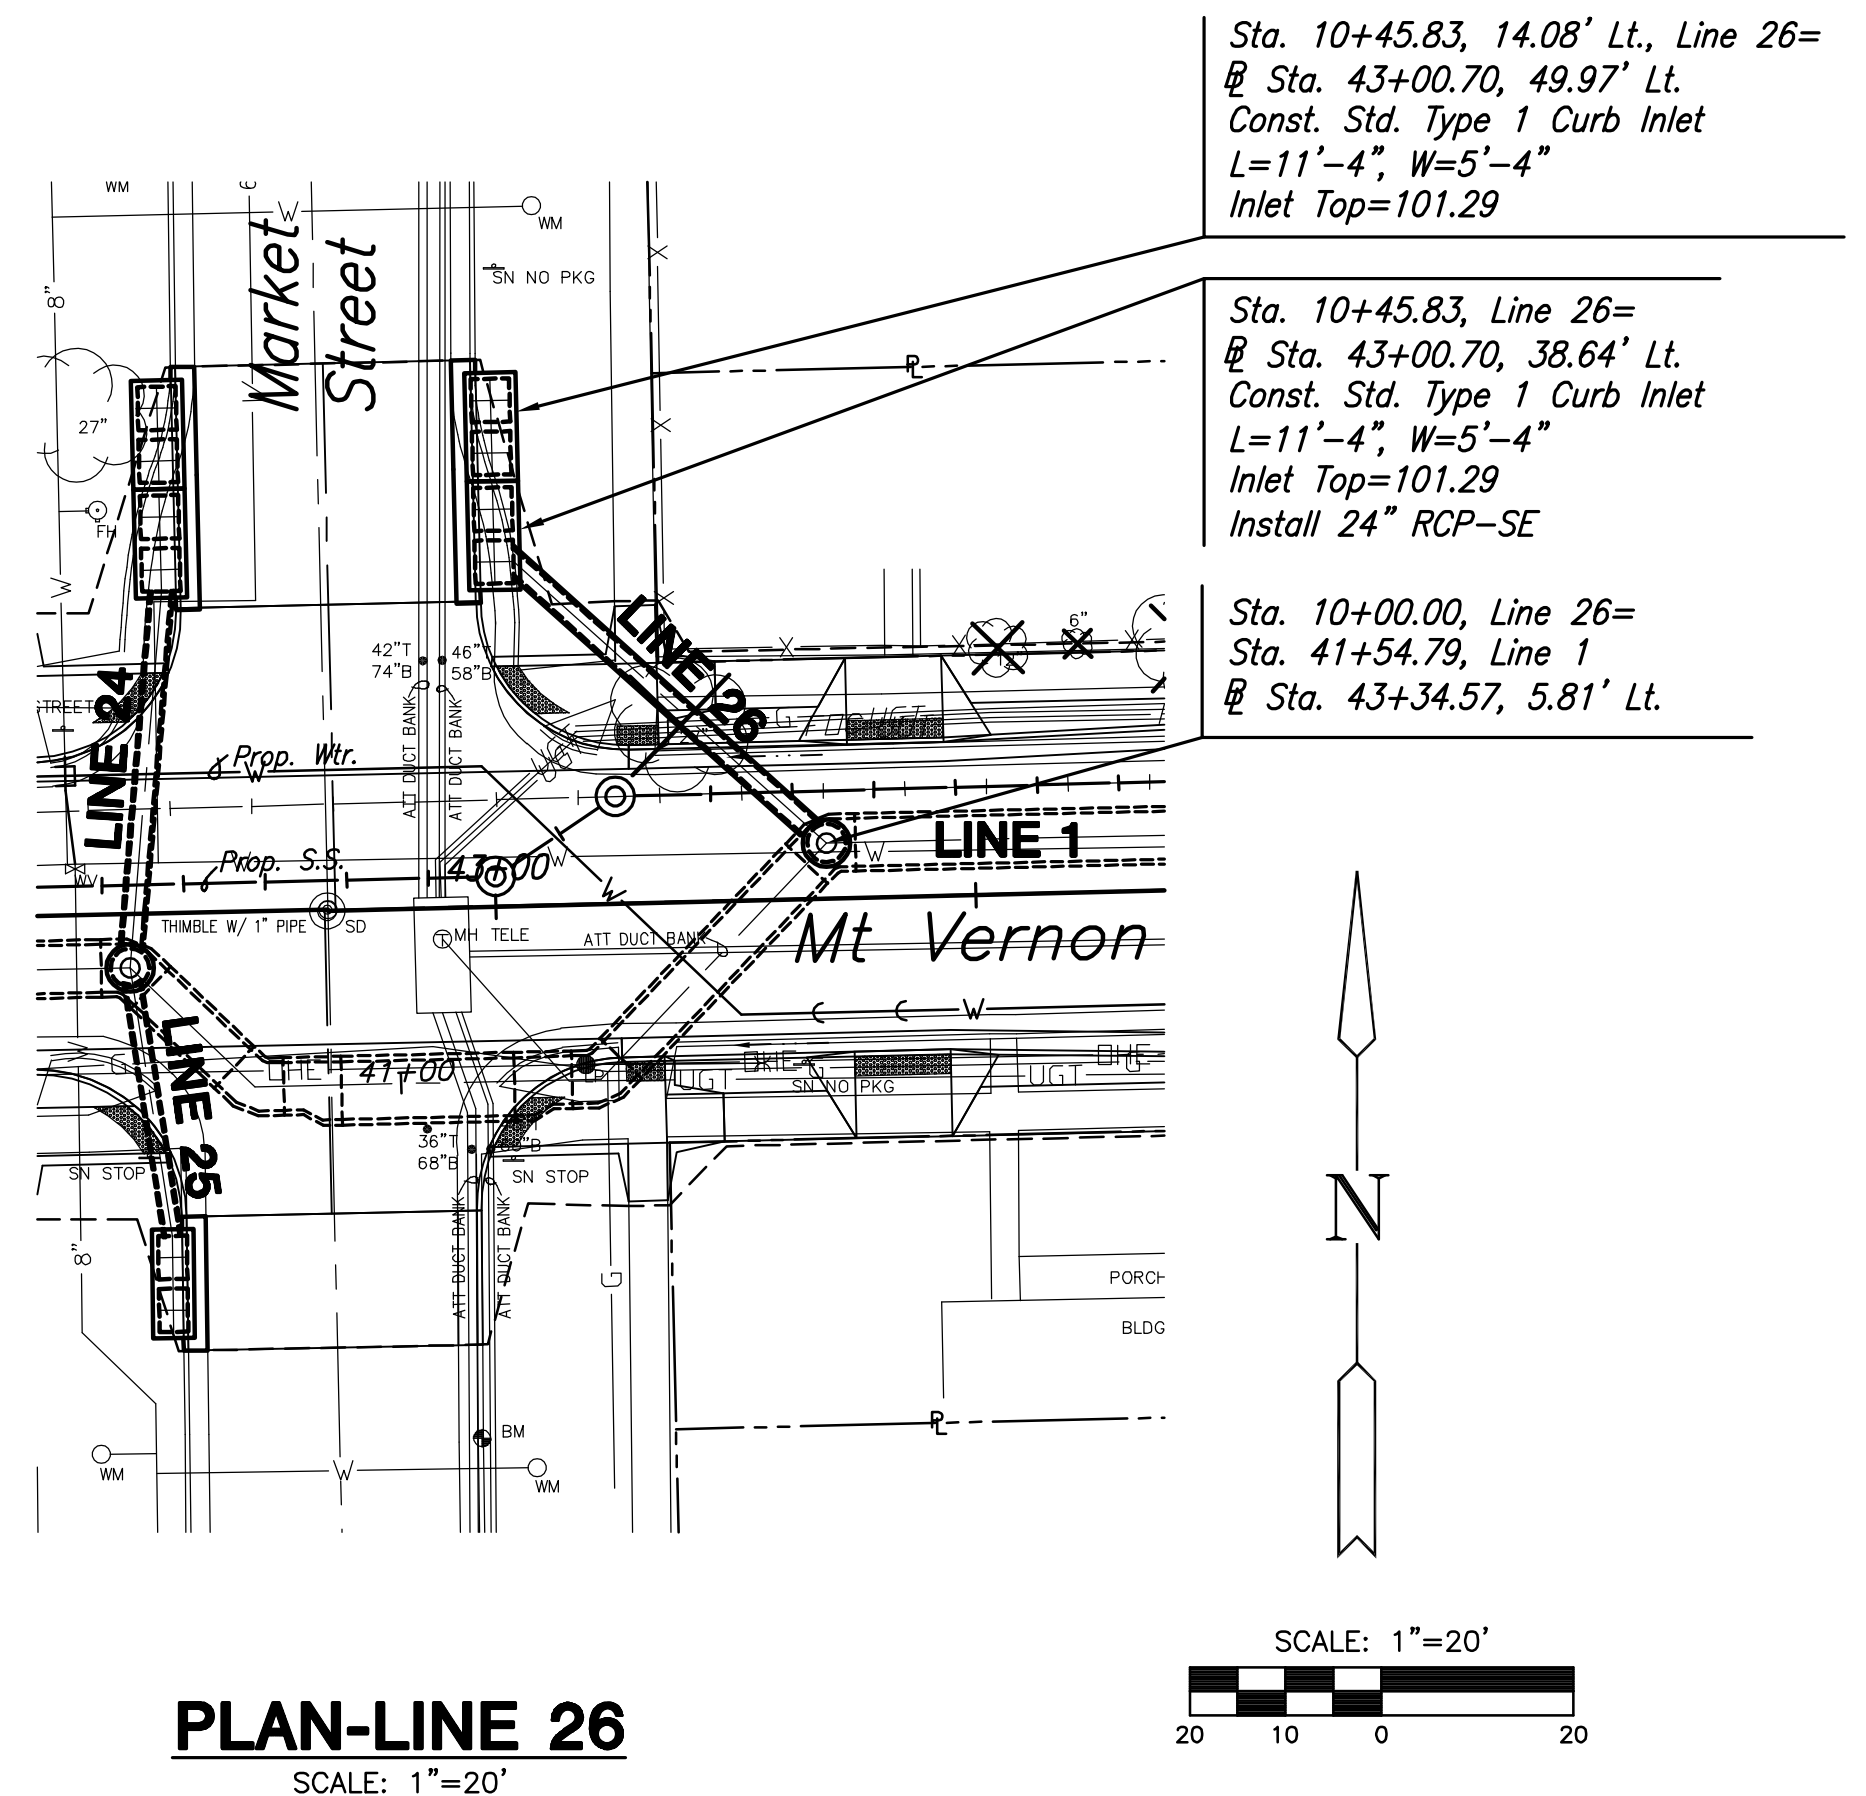

PLOTTED: Thursday, May 27, 2008 @ 04:33PM