



**MT VERNON STREET AND  
DRAINAGE IMPROVEMENTS  
FROM GREENWAY TO BROADWAY**

**TRAFFIC CONTROL PLAN**  
SHEET TITLE 472-84289  
448-90385  
468-84514  
PROJECT NUMBER


JRA  
DESIGN BY  
WNU  
DRAWN BY  
JRA  
CHECKED BY

ISSUED  
May 27, 2008  
REVISED

SHEET NO.  
**95 of 120**

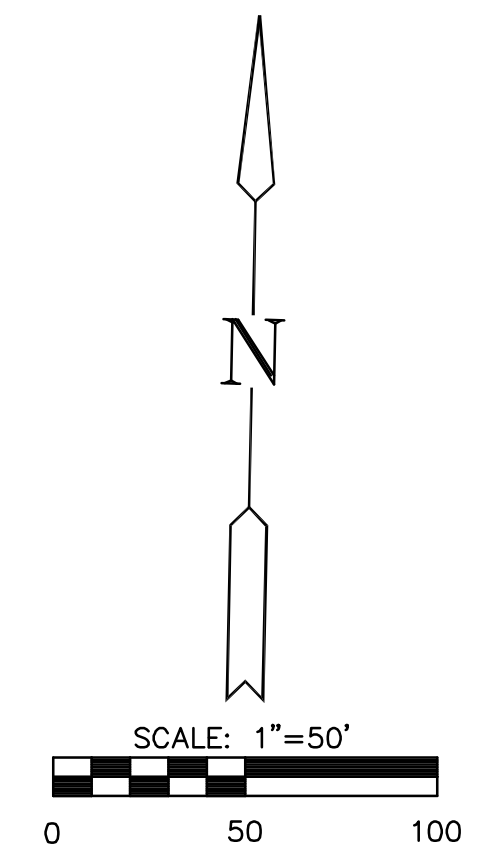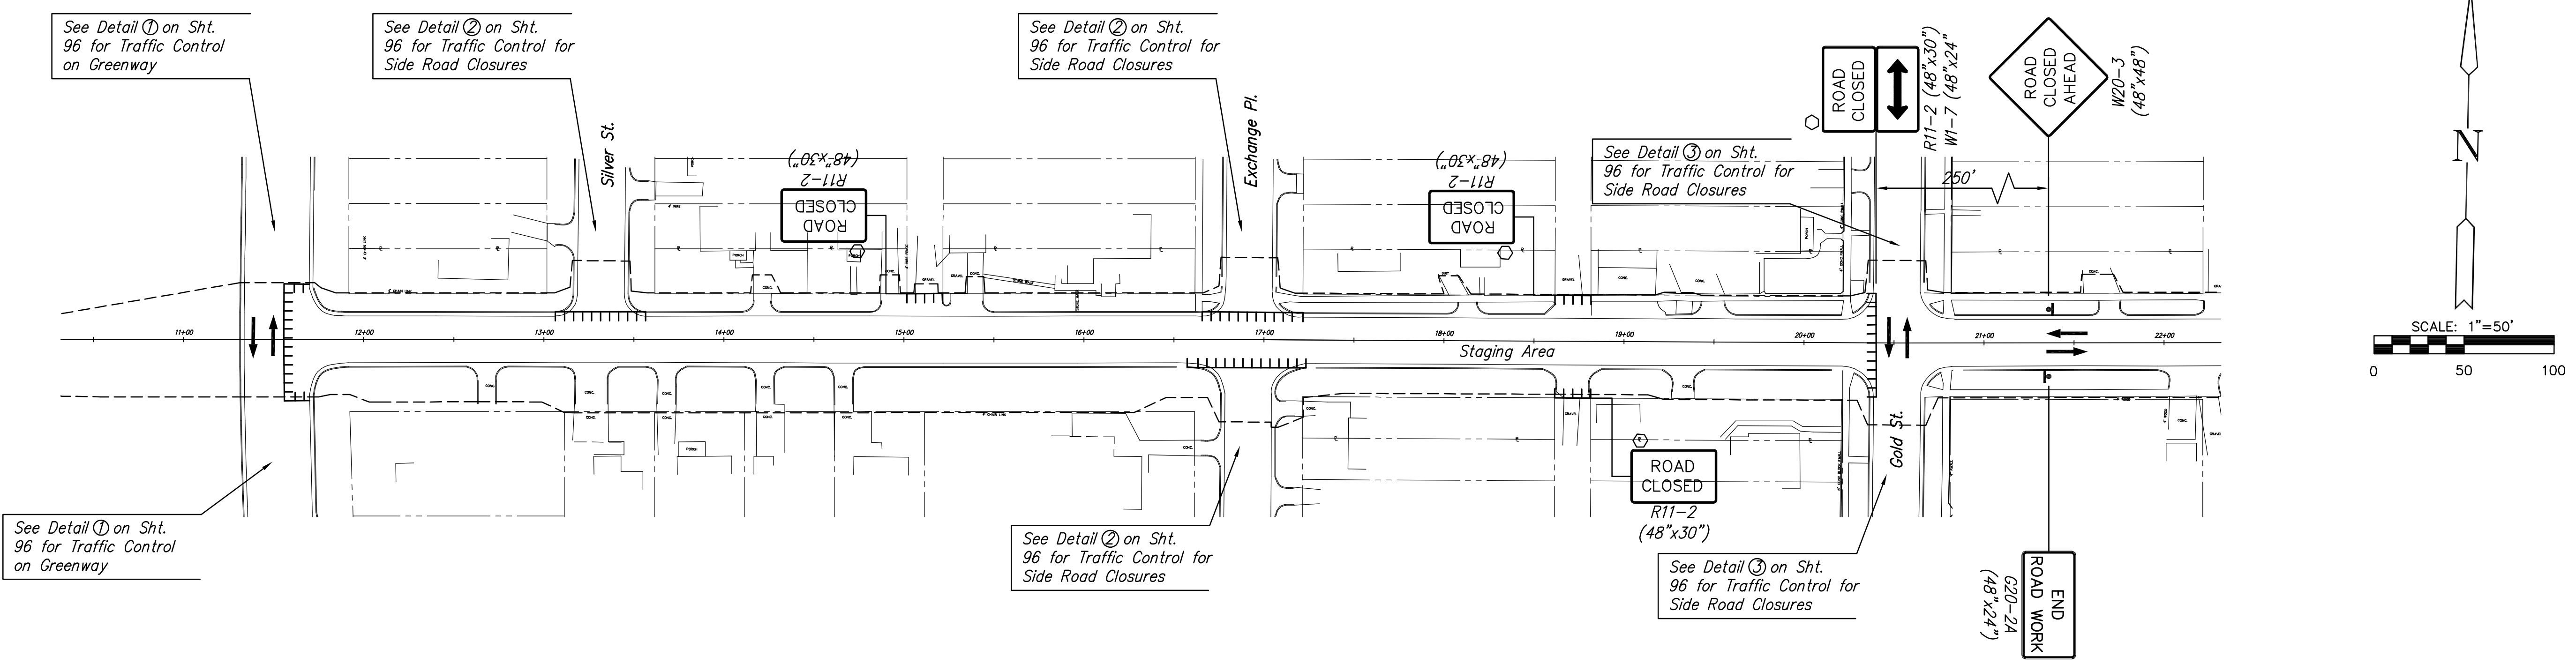

TYPICAL TRAFFIC CONTROL PLAN

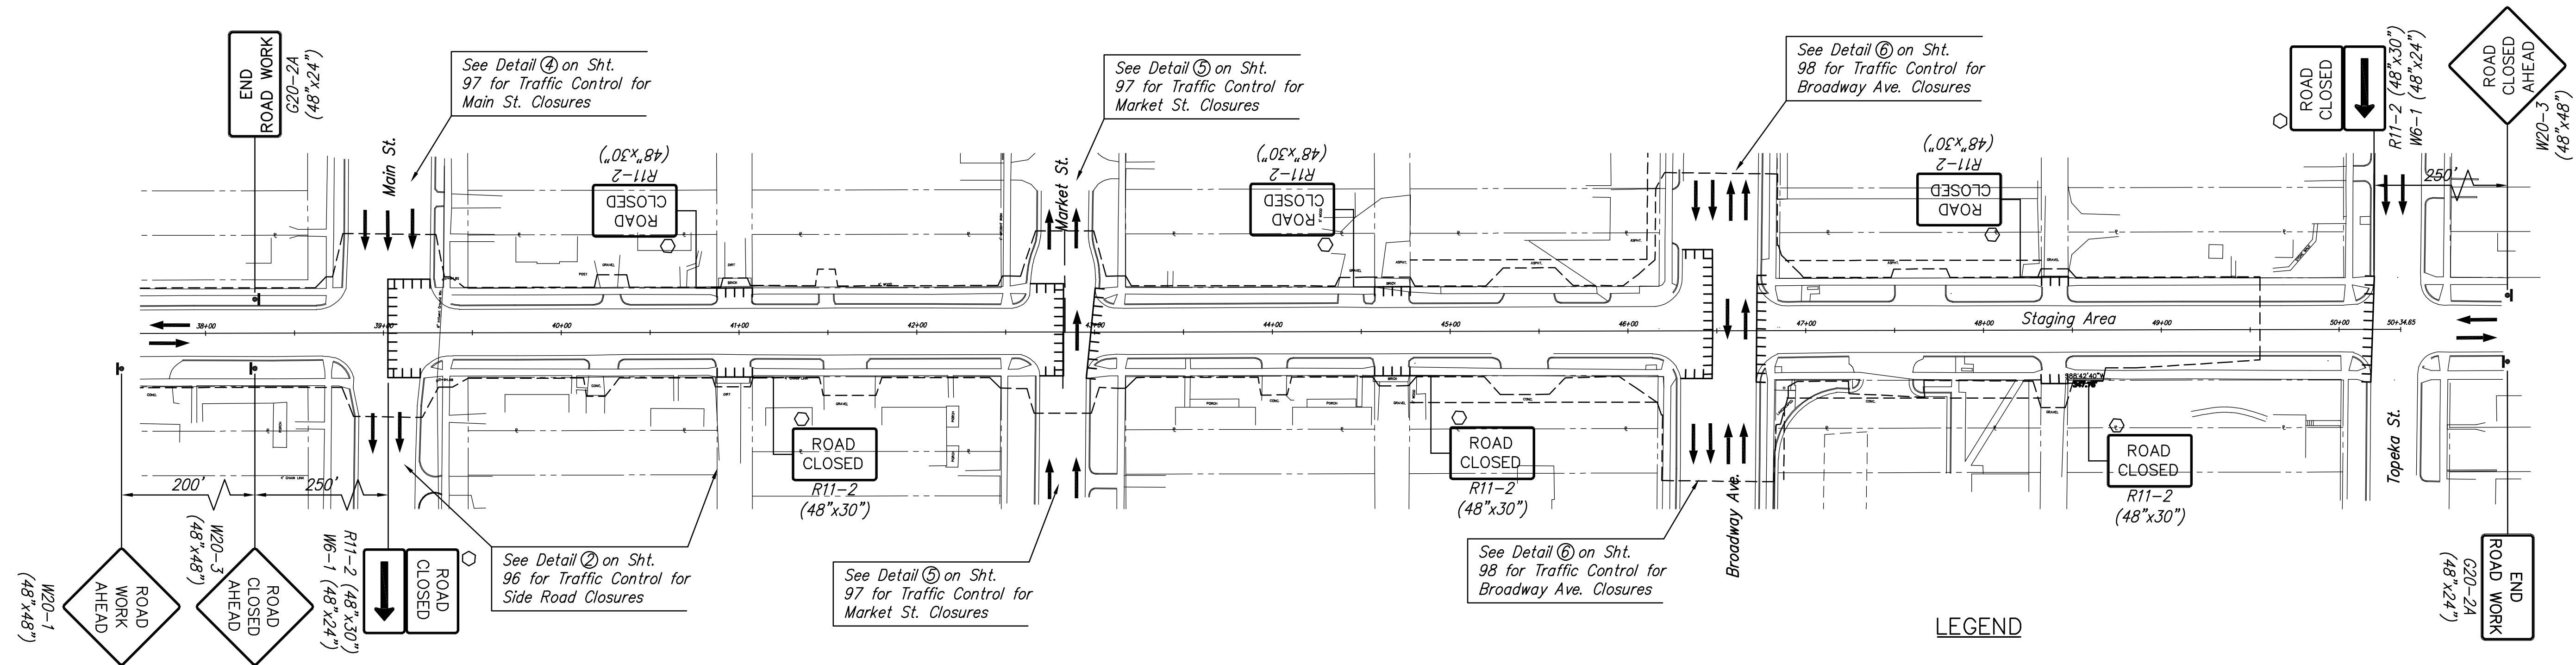

- LEGEND**
- ▤ Type III Barricade (Tight Road Closure)
  - Mount on Type III Barricade
  - Direction of Traffic
  - Channelizing Device
  - ▲ One Post Sign
  - ① Detail for Greenway
  - ② Side Street Closed
  - ③ Side Street Open
  - ④ Main St.
  - ⑤ Market St.
  - ⑥ Broadway Ave.

TYPICAL TRAFFIC CONTROL PLAN

PLOTTED: Tuesday, May 27, 2008 @ 04:40PM

J:\CIVIL\05620\DWG\TRAF\05620T01.DWG