


Survey, Plans, Notes, C.M. 107
 Checked, D. Sellers
 Date, June 1955

B.M. 103447 New Sta. NE Seneca & Pawnee
 B.M. 9827 RR Spike AS KGE Pole SS 27th St., 1st E. of Oak St.

PLAN SCALE 1"=40'
 PROFILE SCALE 1"=40' HOR. 1"=4' VERT.

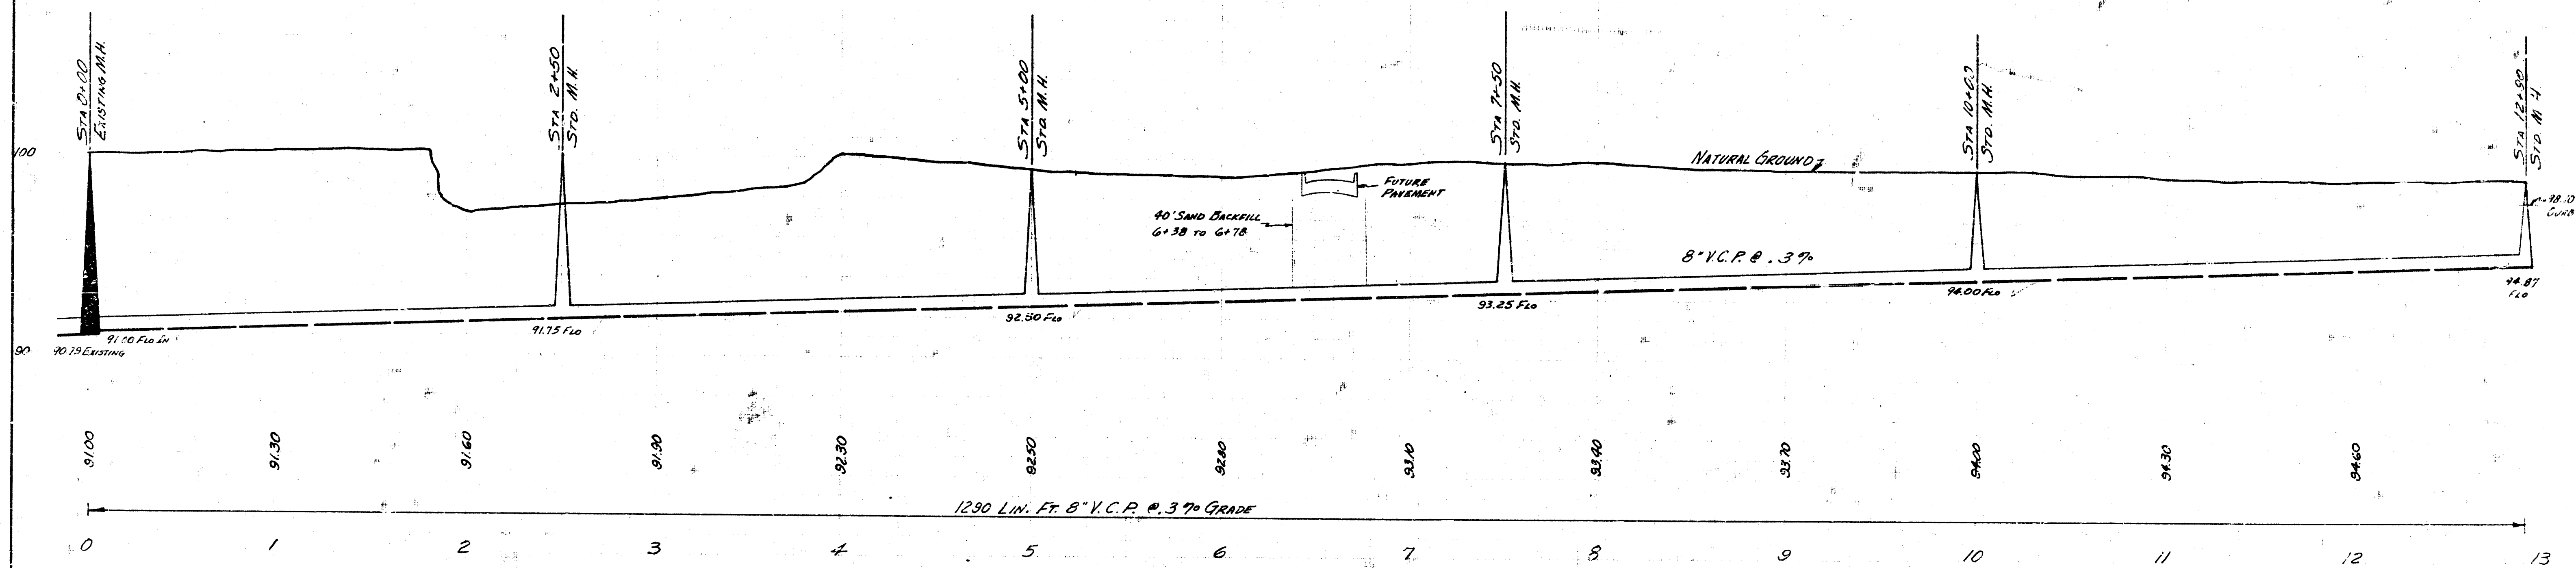

LATERAL 1 SUB. 4 SAN. SEWER 22
 CITY OF WICHITA
 B.E. SMITH CITY ENGINEER
 JUNE 1955 PROJ. No. C25-32