

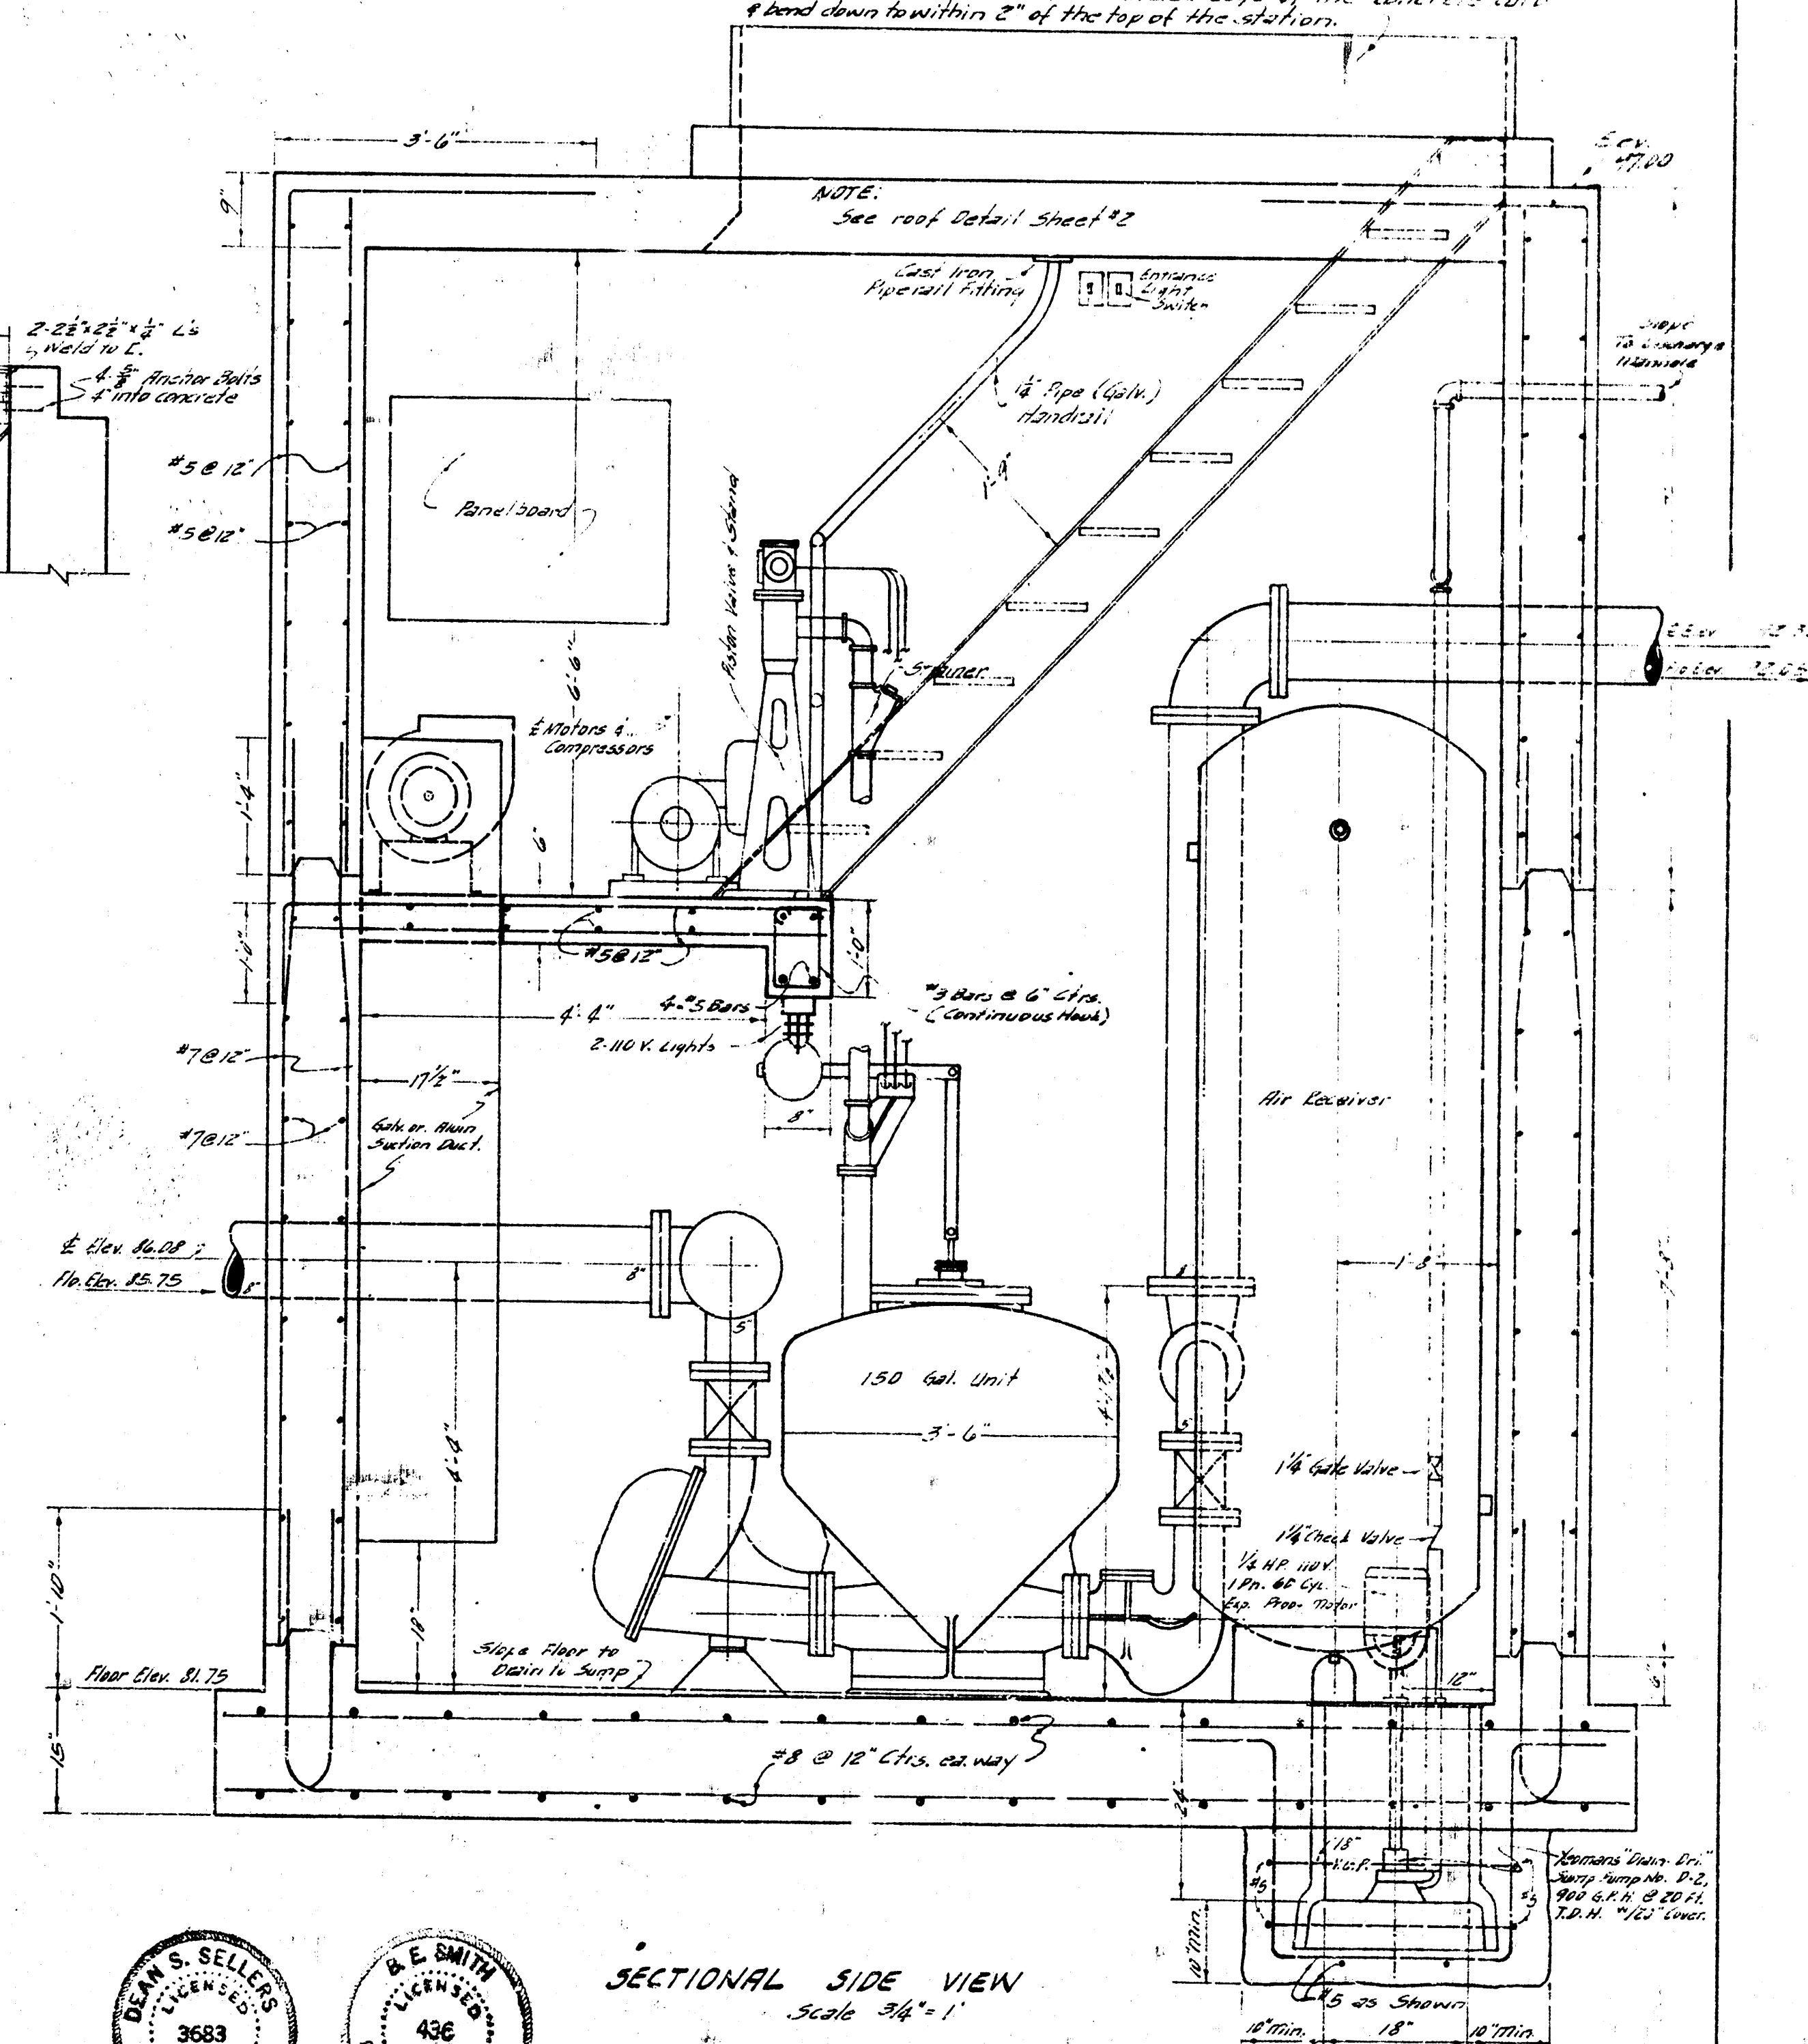
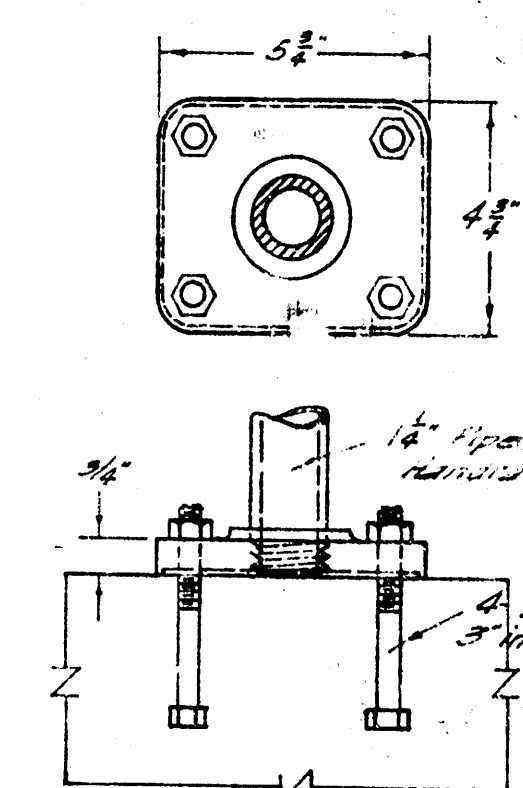
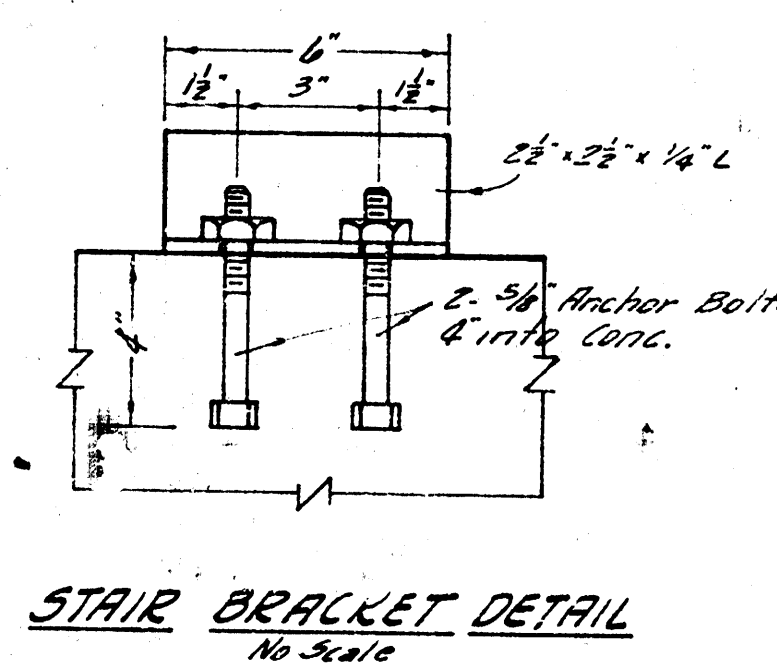
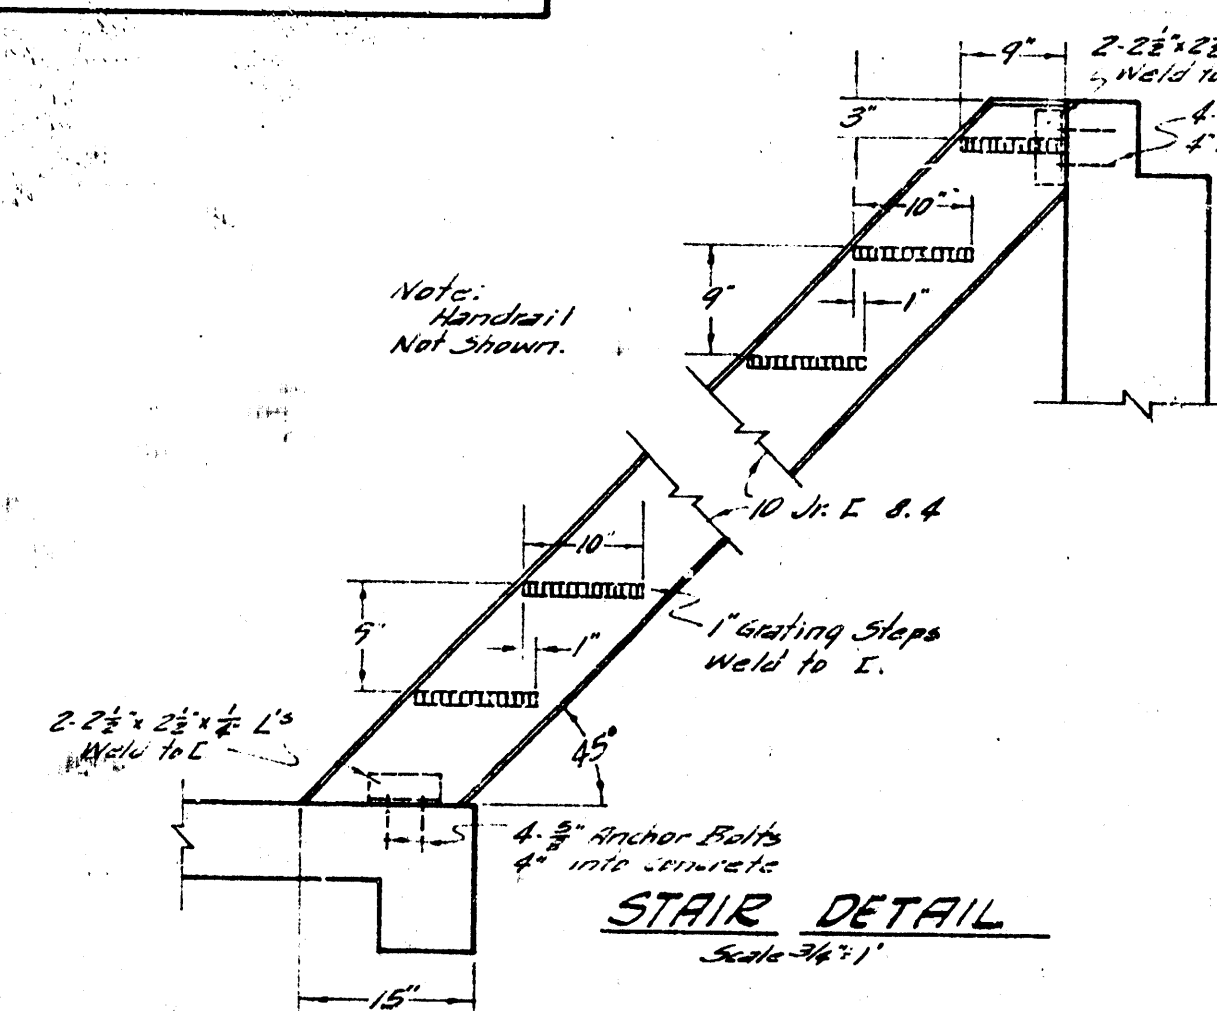
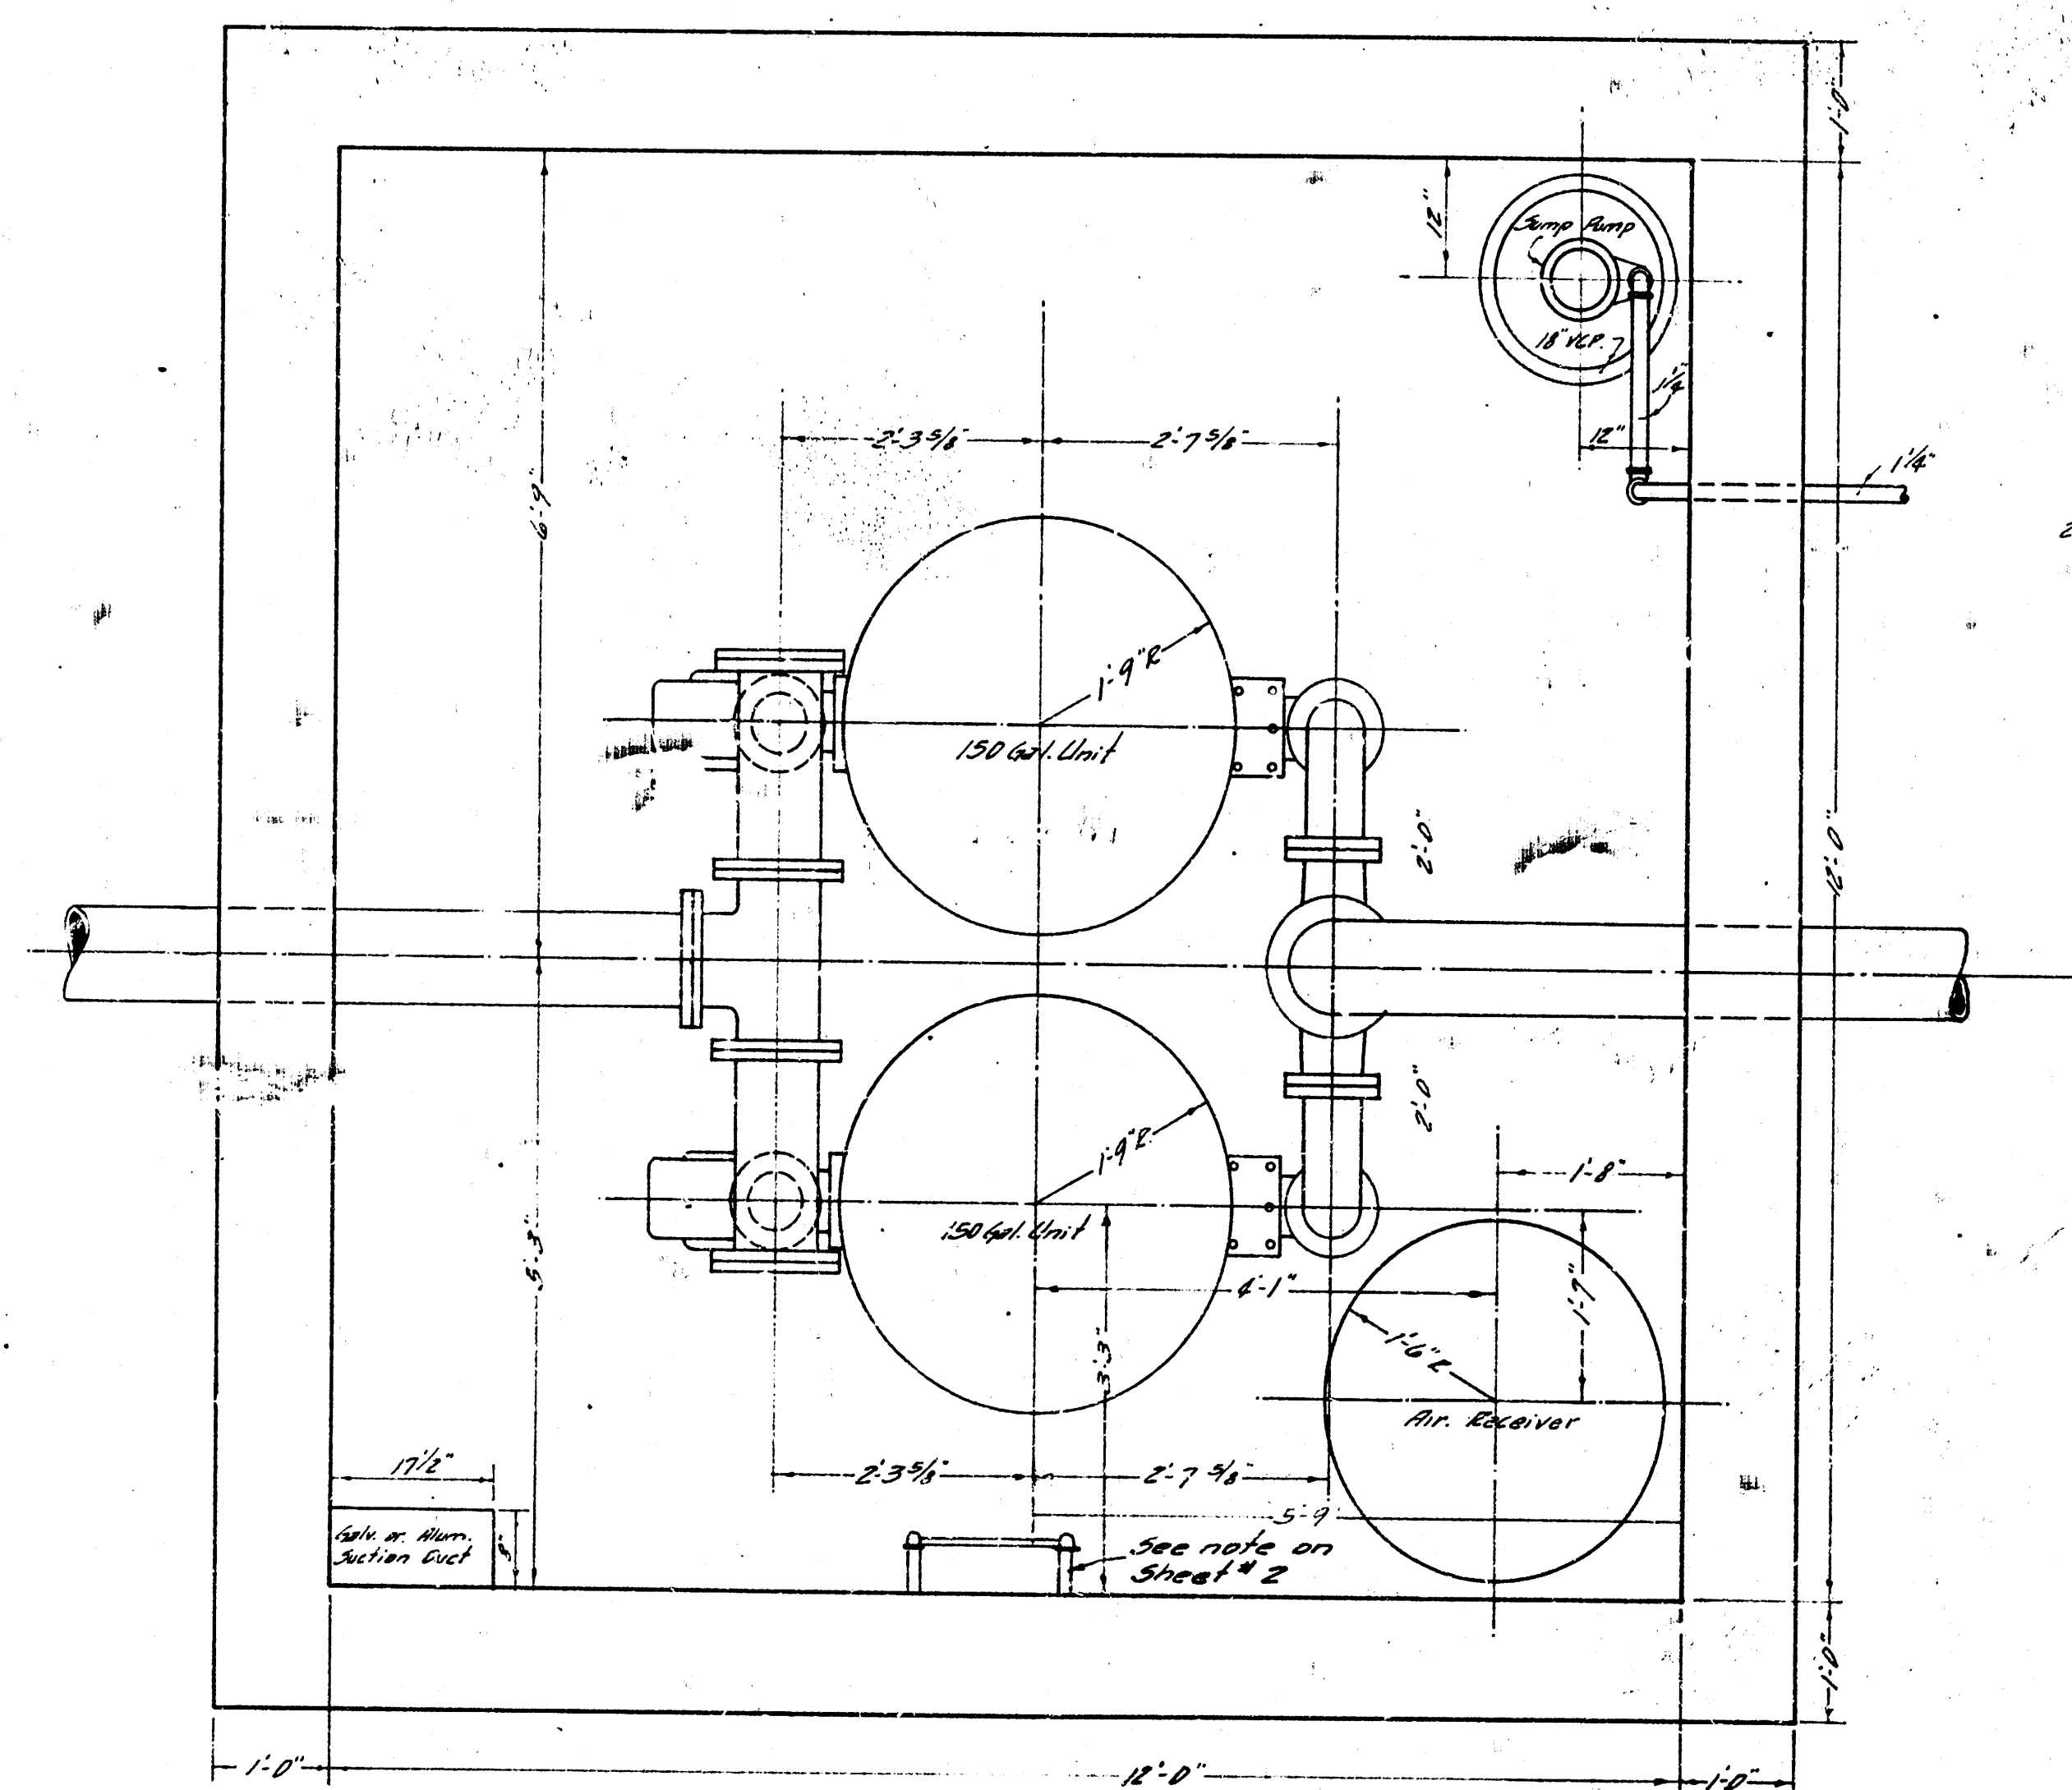


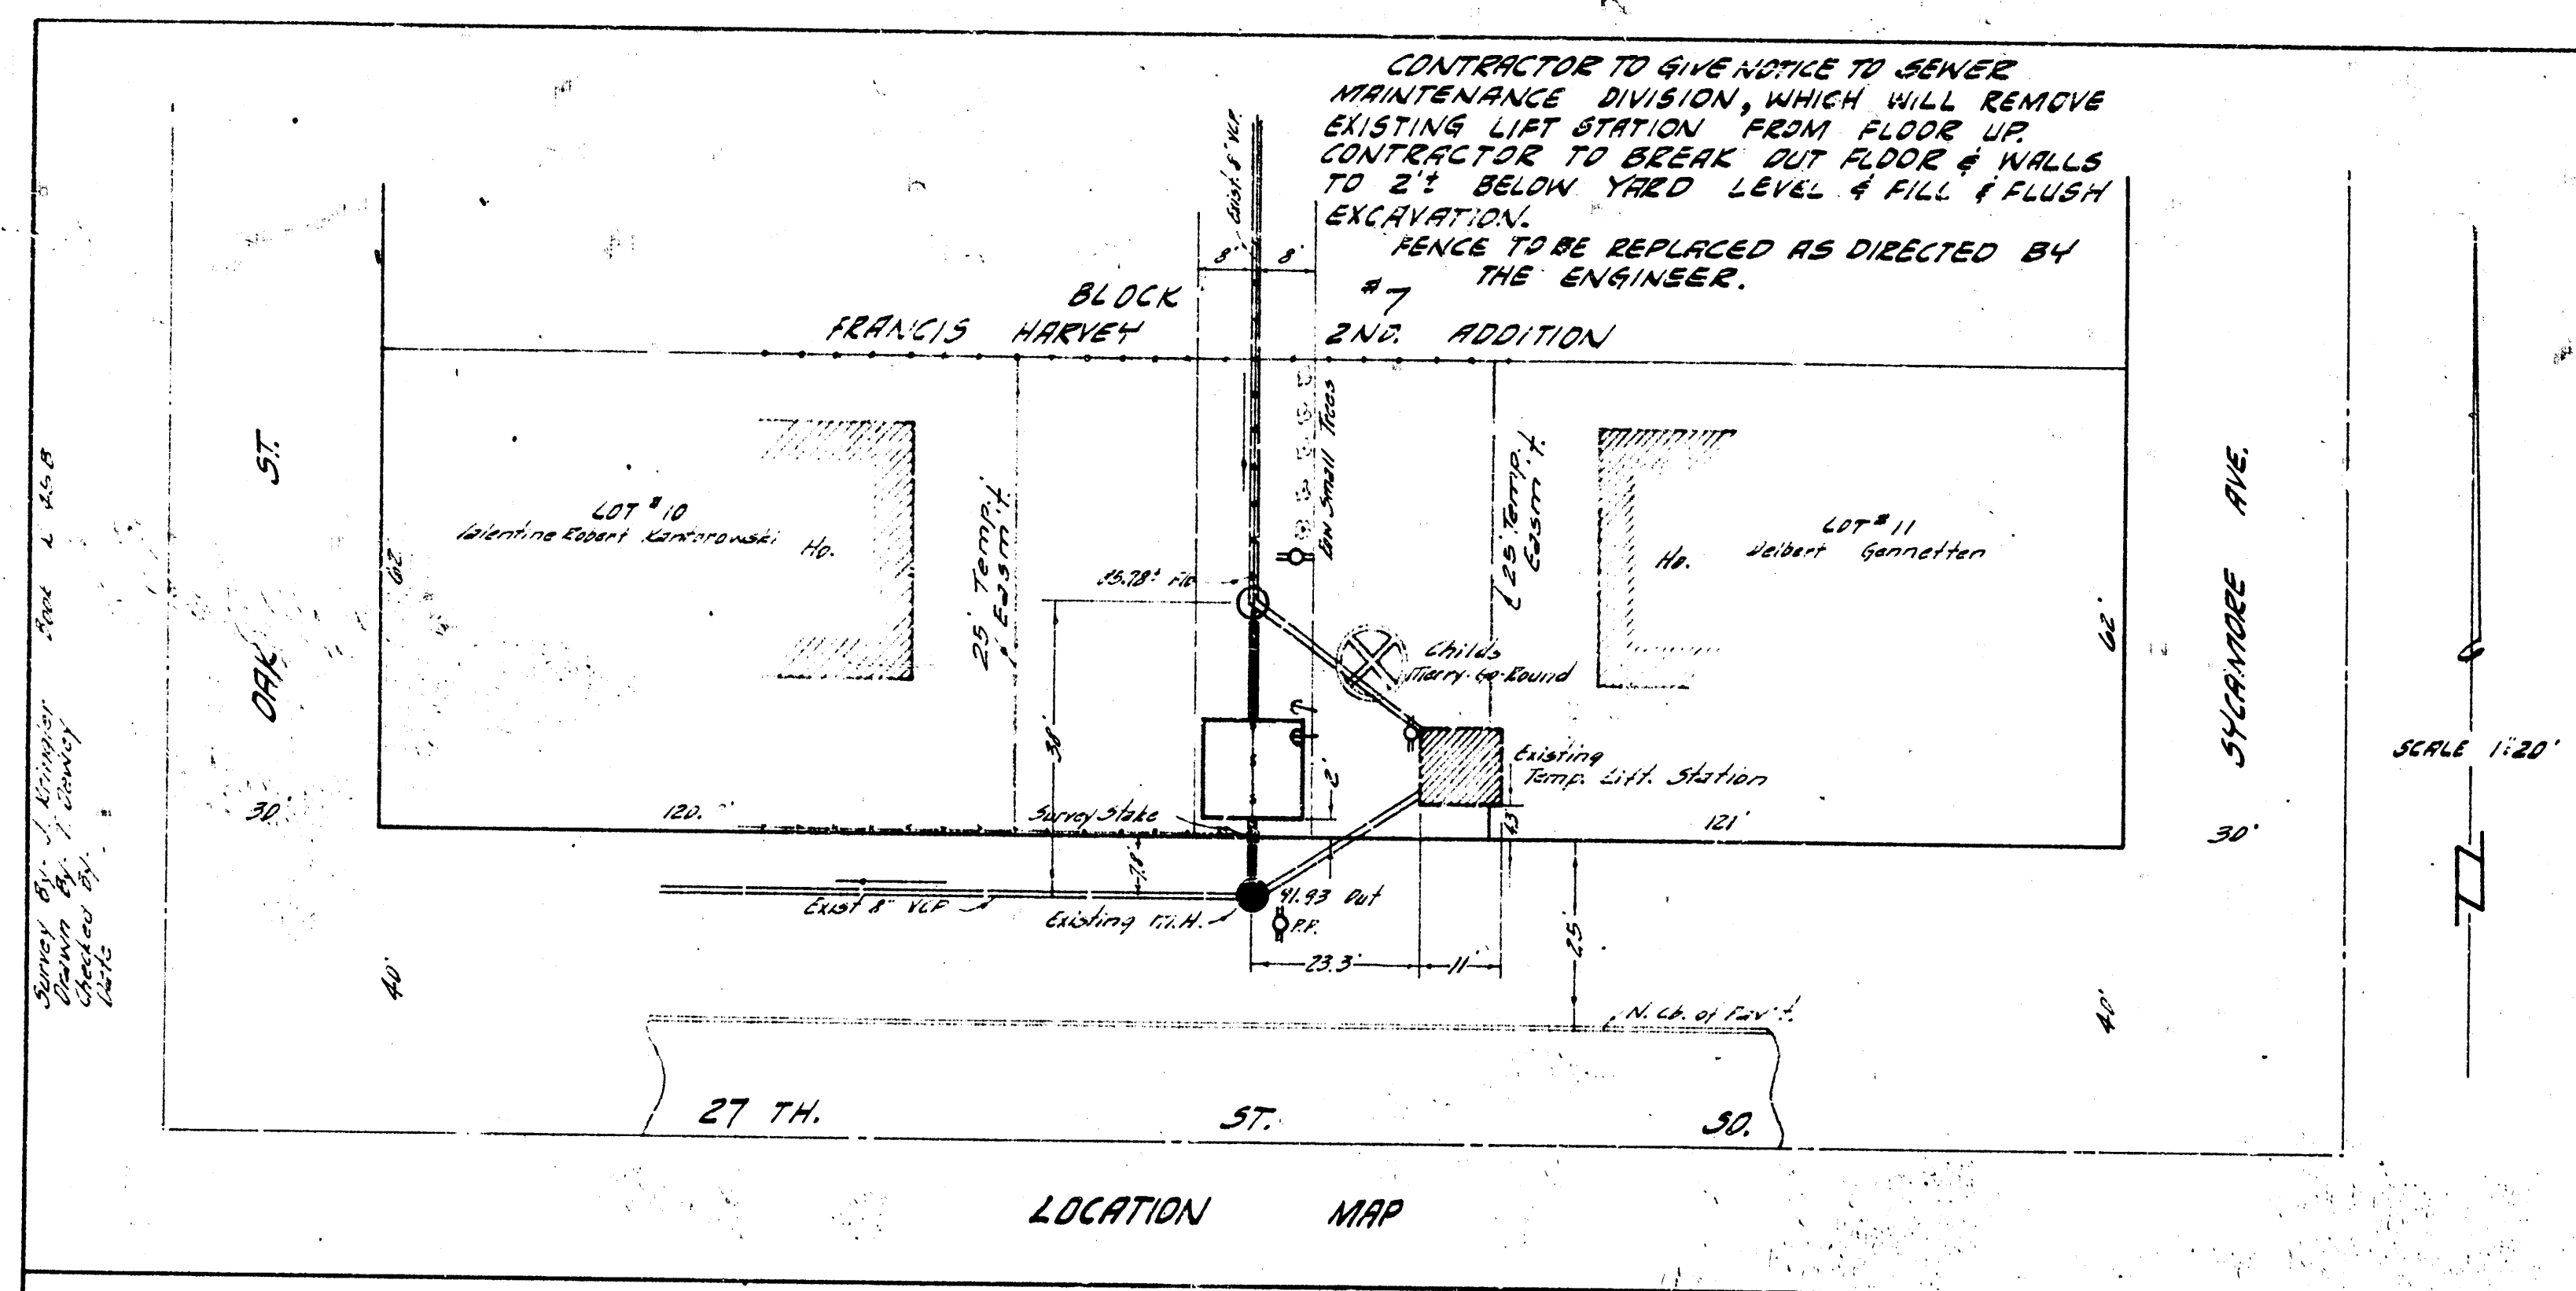

PUMPING STATION
TO SERVE
LAT. 2 SUB. 4 SAN. SEWER 22
CITY OF WICHITA
B.E. SMITH CITY ENGINEER
PROJ. NO. C29-66

B. E. SMITH CITY ENGINEER MAR. 16, 1960

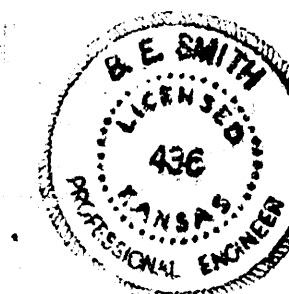

SECTIONAL SIDE VIEW
Scale 3/4" = 1'

PUMPING STATION TO SERVE LAT. 2 SUB. 4 SAN. SEWER 22
PROJECT NO. C29-66 SHEET 1 OF 2

