




LOCATION MAP
 LAT. 5 SUB. 4 SAN. SEWER 22
 CITY OF WICHITA, KANS.
 B. E. SMITH CITY ENGINEER PROJ. C25-61

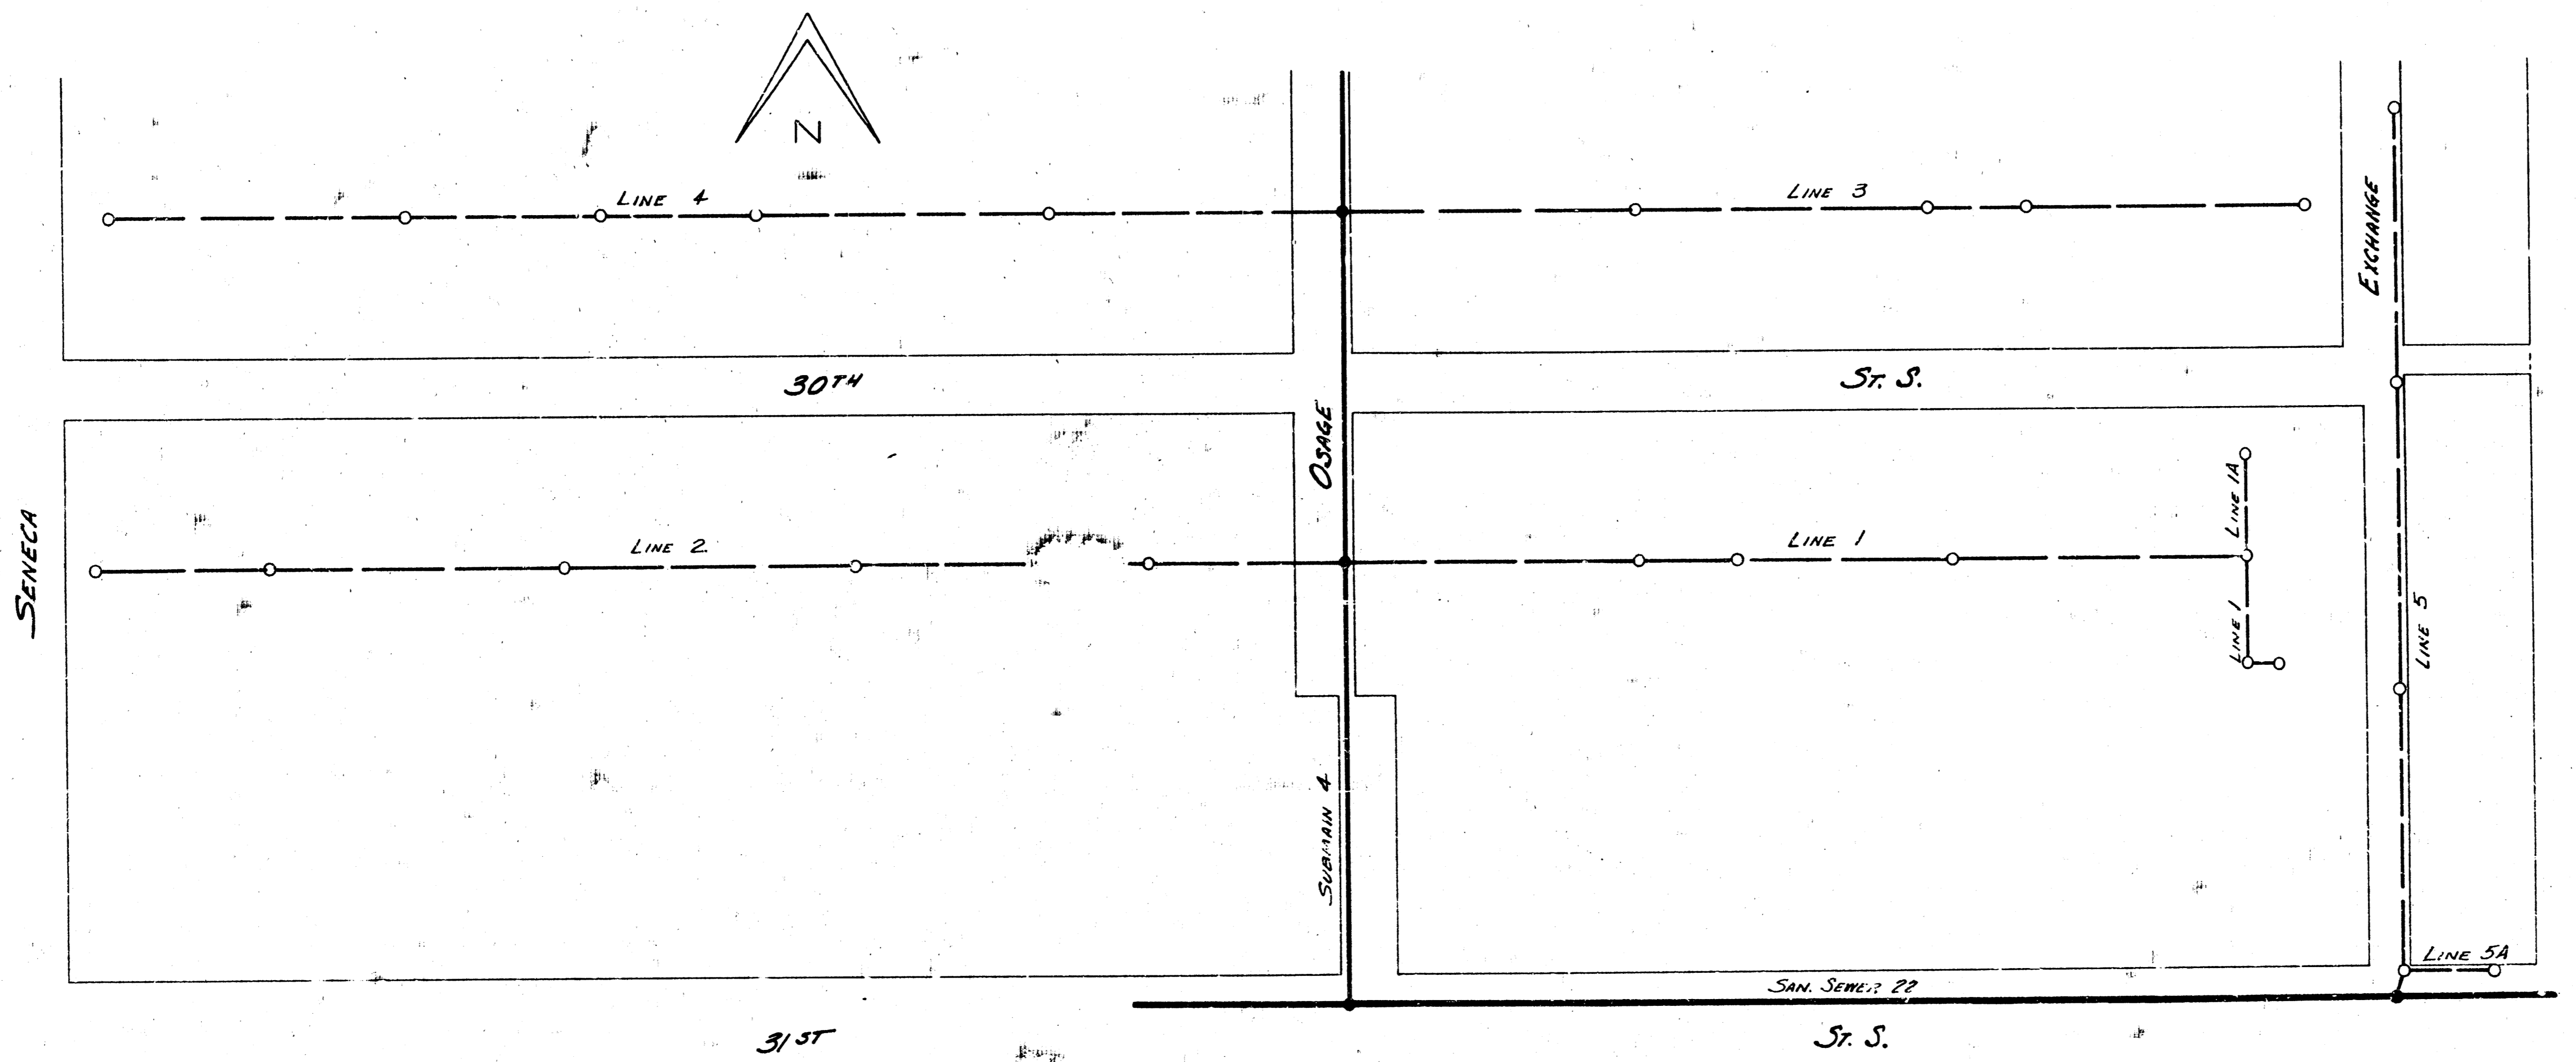


SURVEY I. HANSON NOVEMBER 11, 1925, 1925
 PLAN D. SELLERS
 CHANGED
 DATE NOV. 1935

B. E. SMITH
 City Engineer
 Nov. 15, 1955
 LAT 5 SUB 4 SAN SEWER 22
 PROJ. C25-61 SHEET 1 OF 6

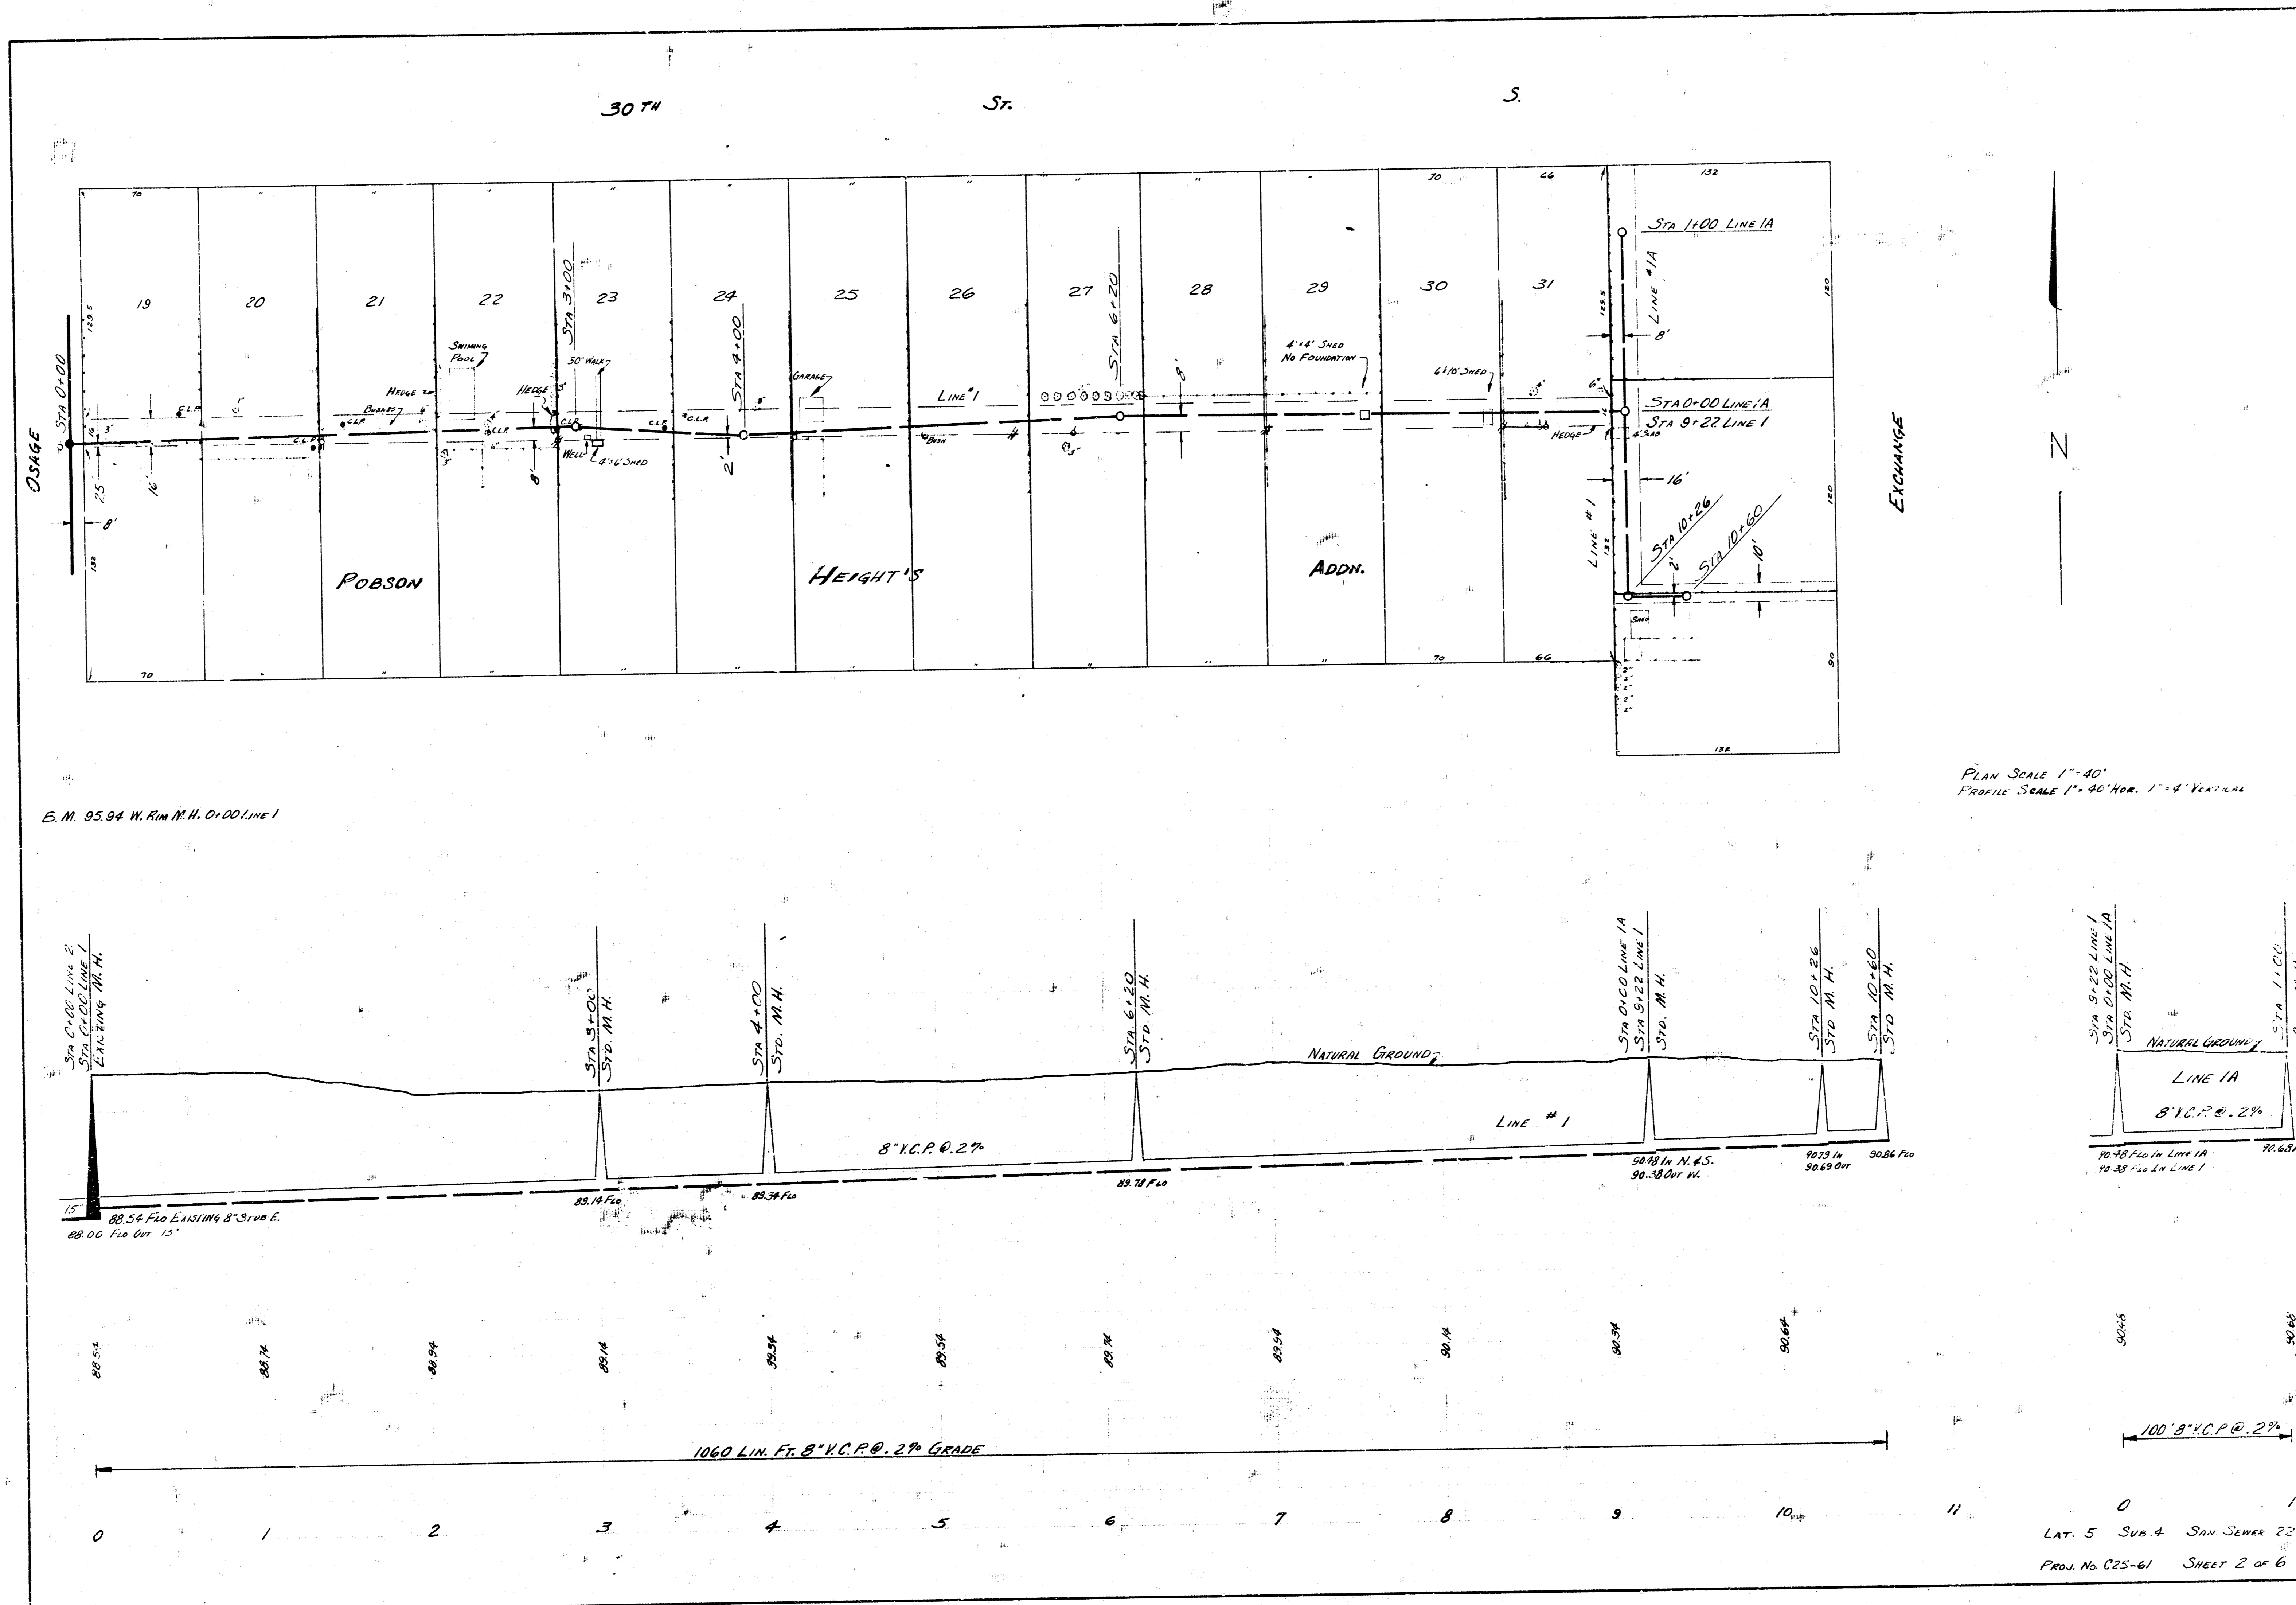

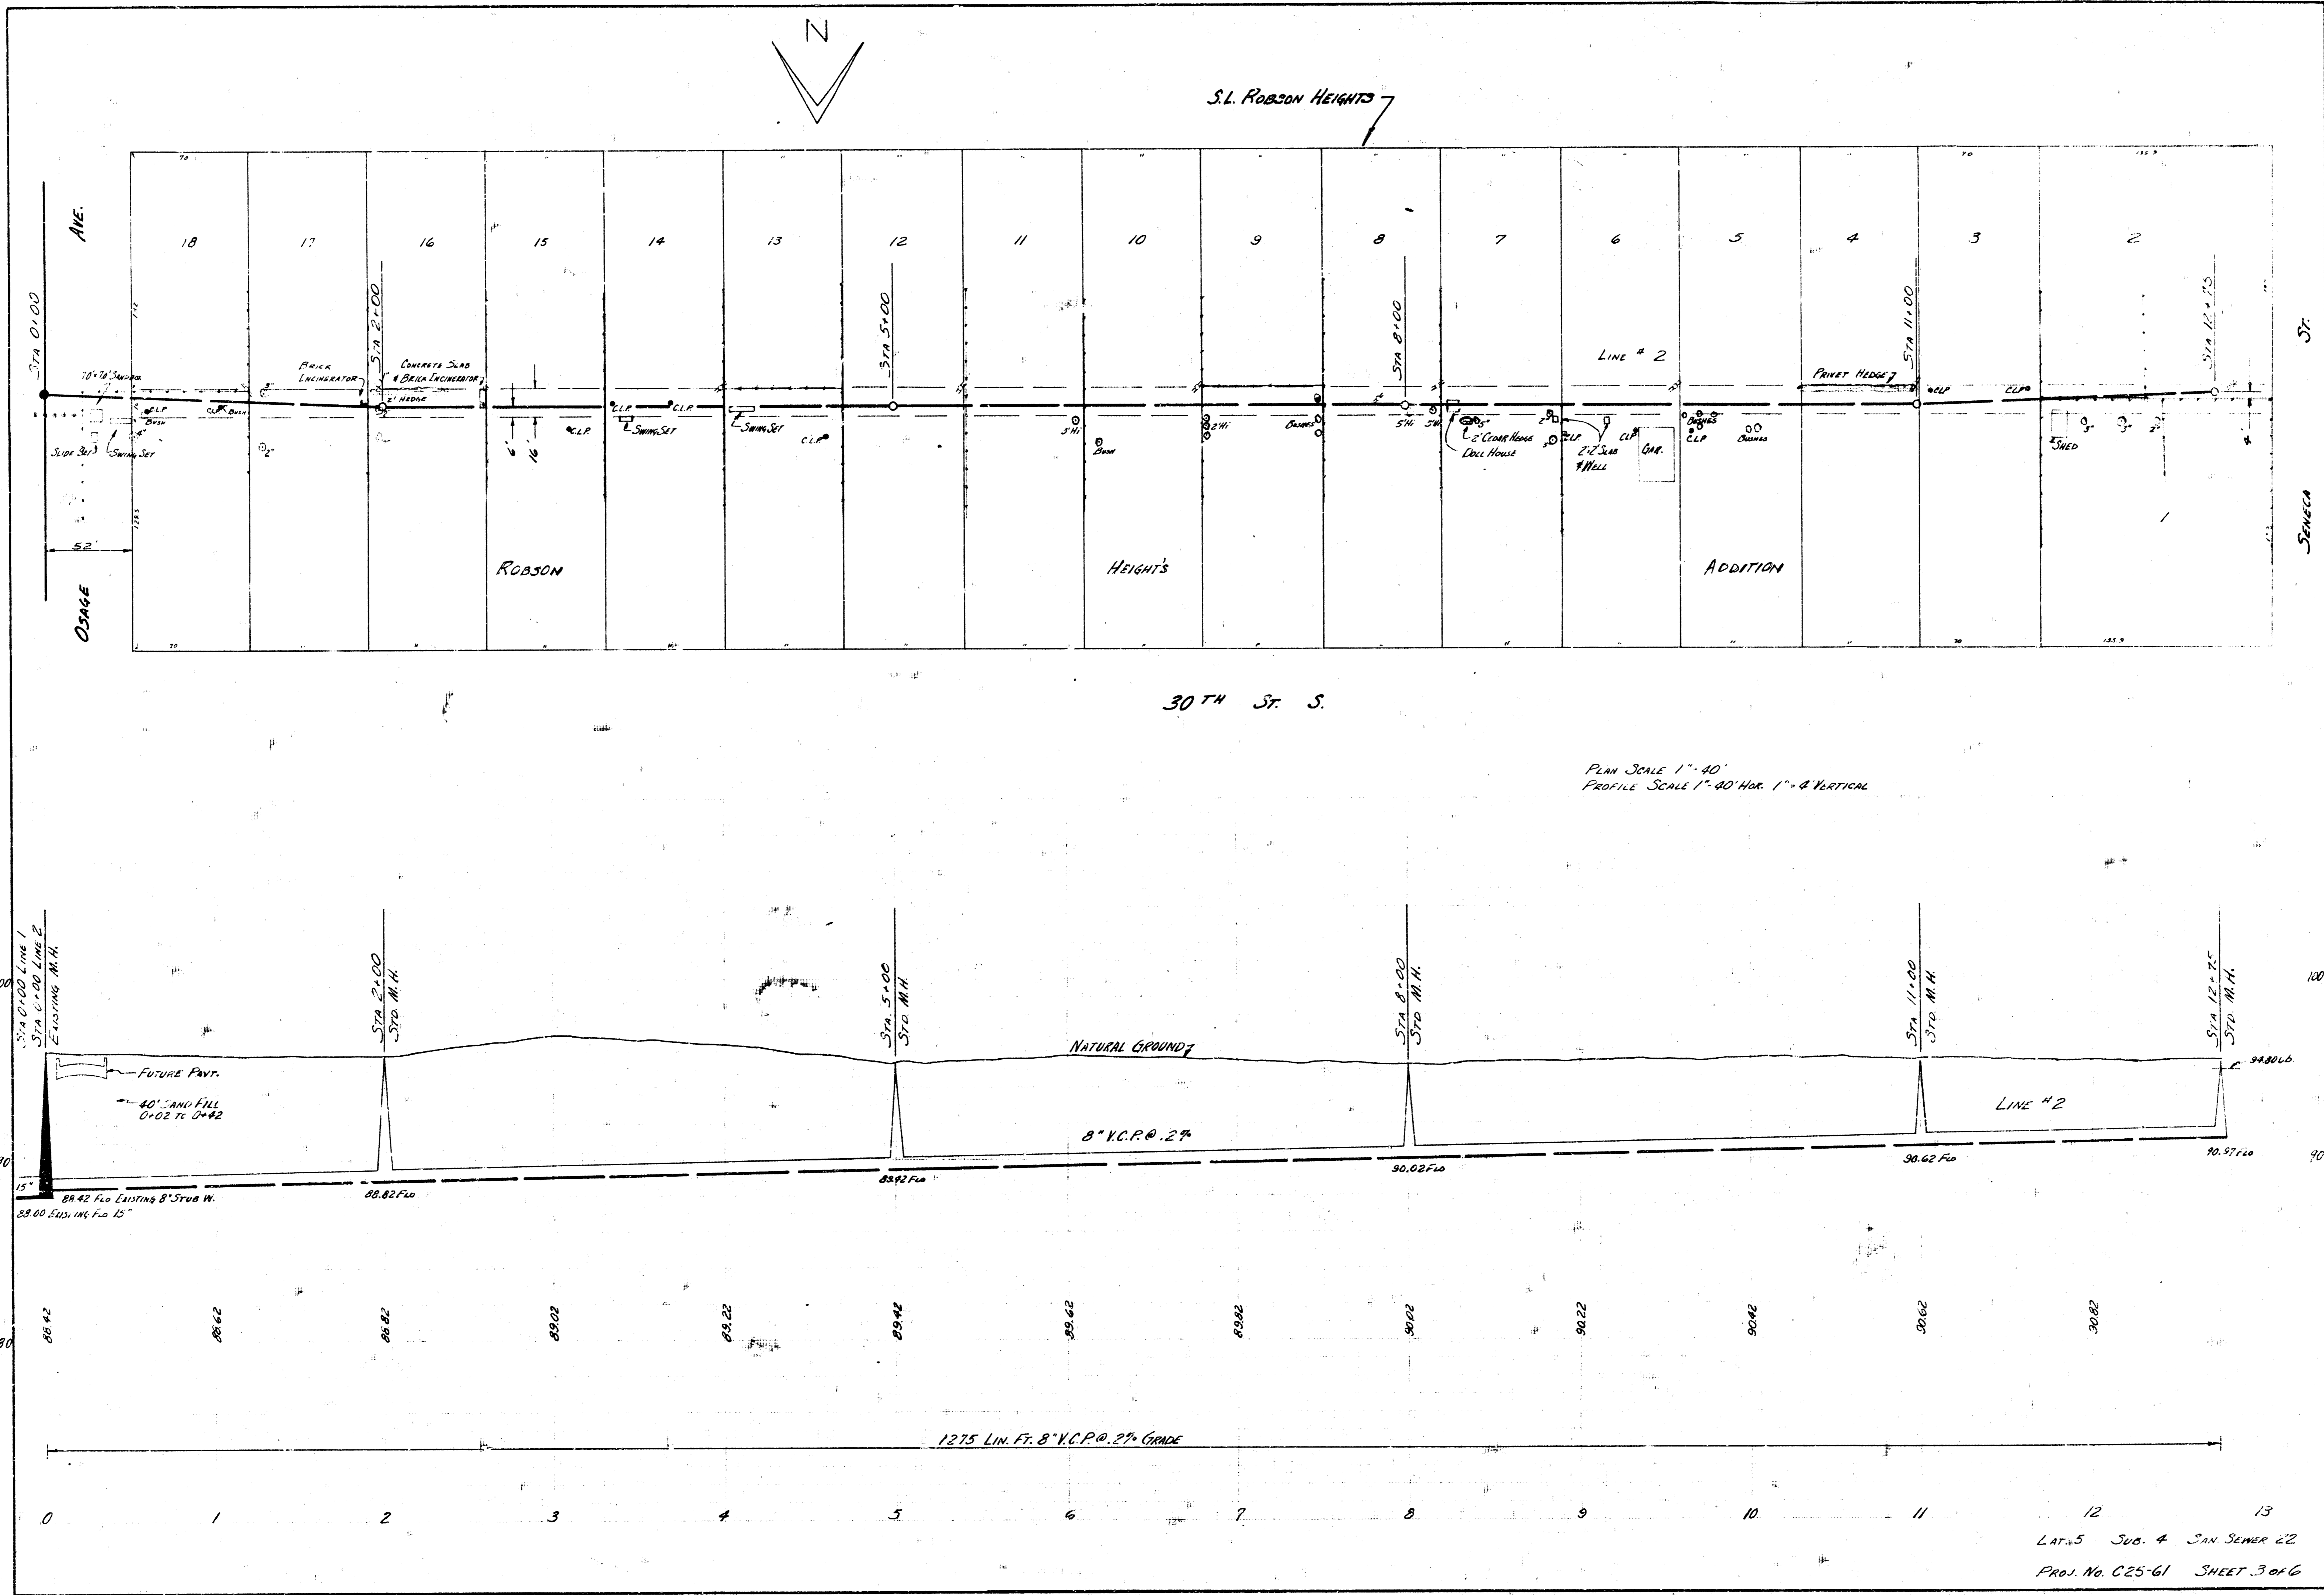


S.L. ROBSON HEIGHTS


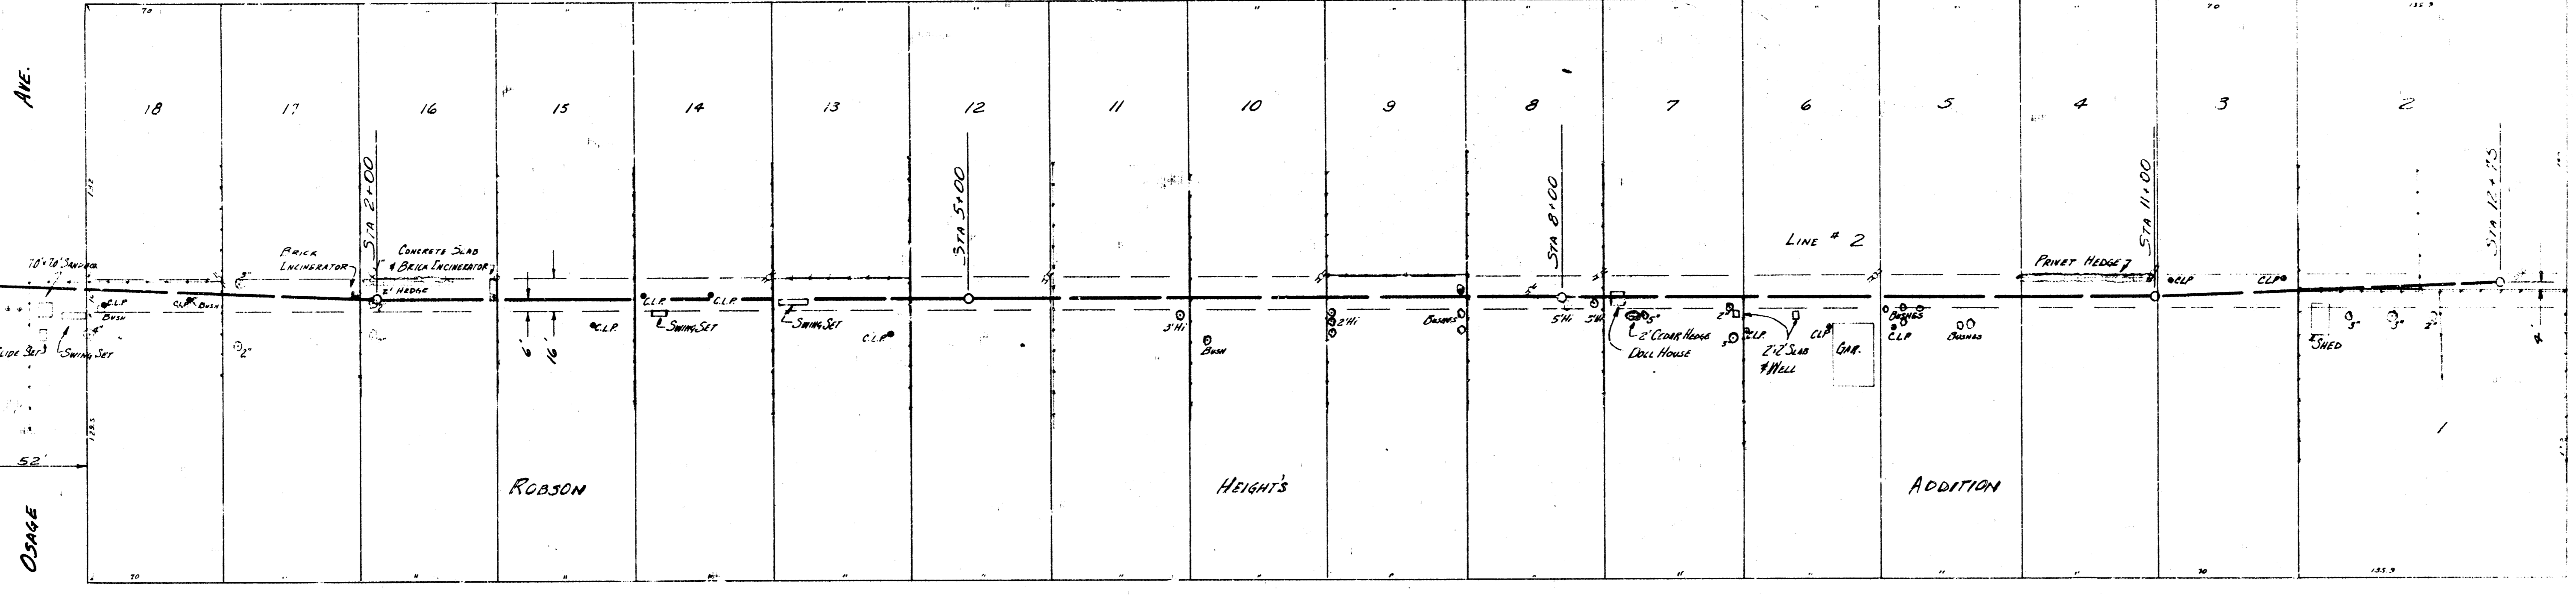


30th St. S.

PLAN SCALE 1"=40'
PROFILE SCALE 1"=40' HOR. 1"=8' VERTICAL

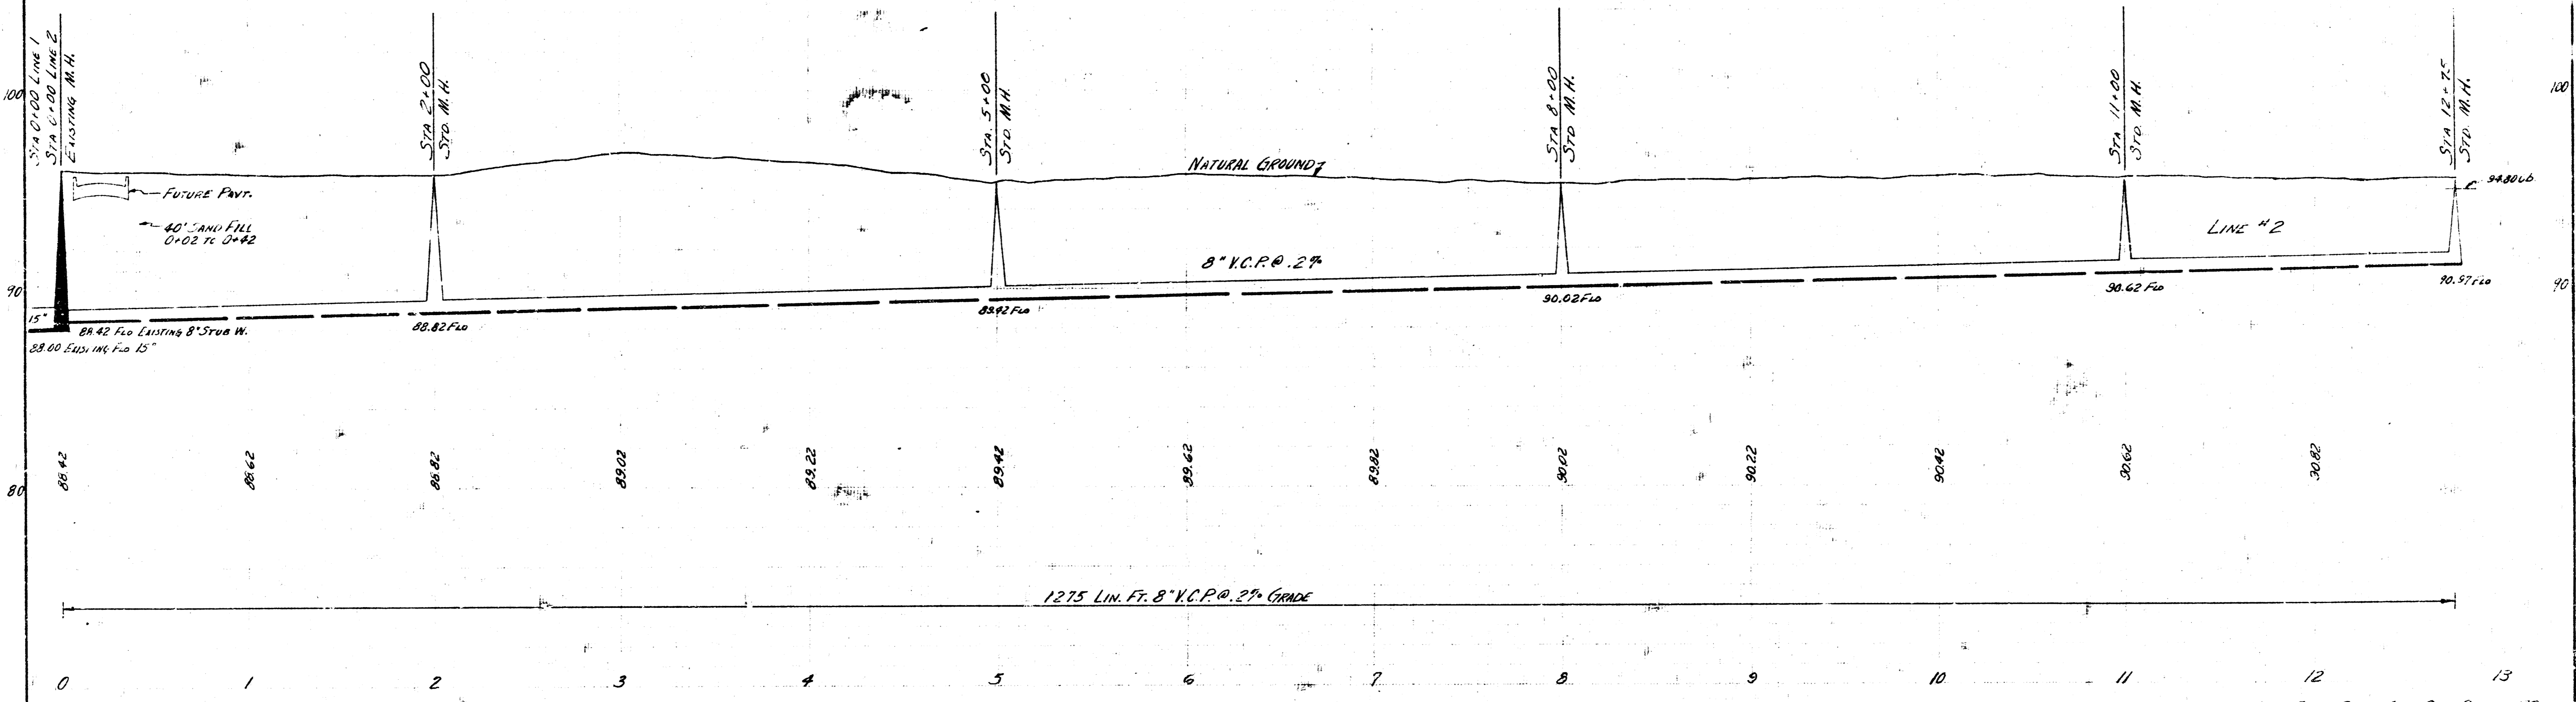

LAT. 5 SUB. 4 SAN SEWER 22
PROJ. NO. C25-61 SHEET 3 of 6

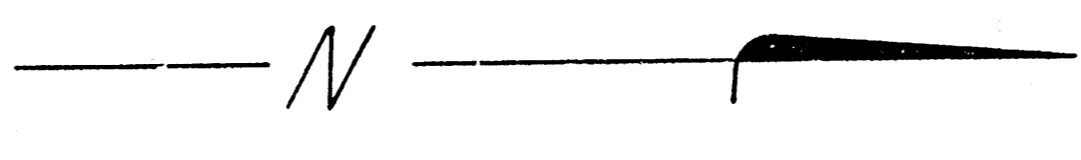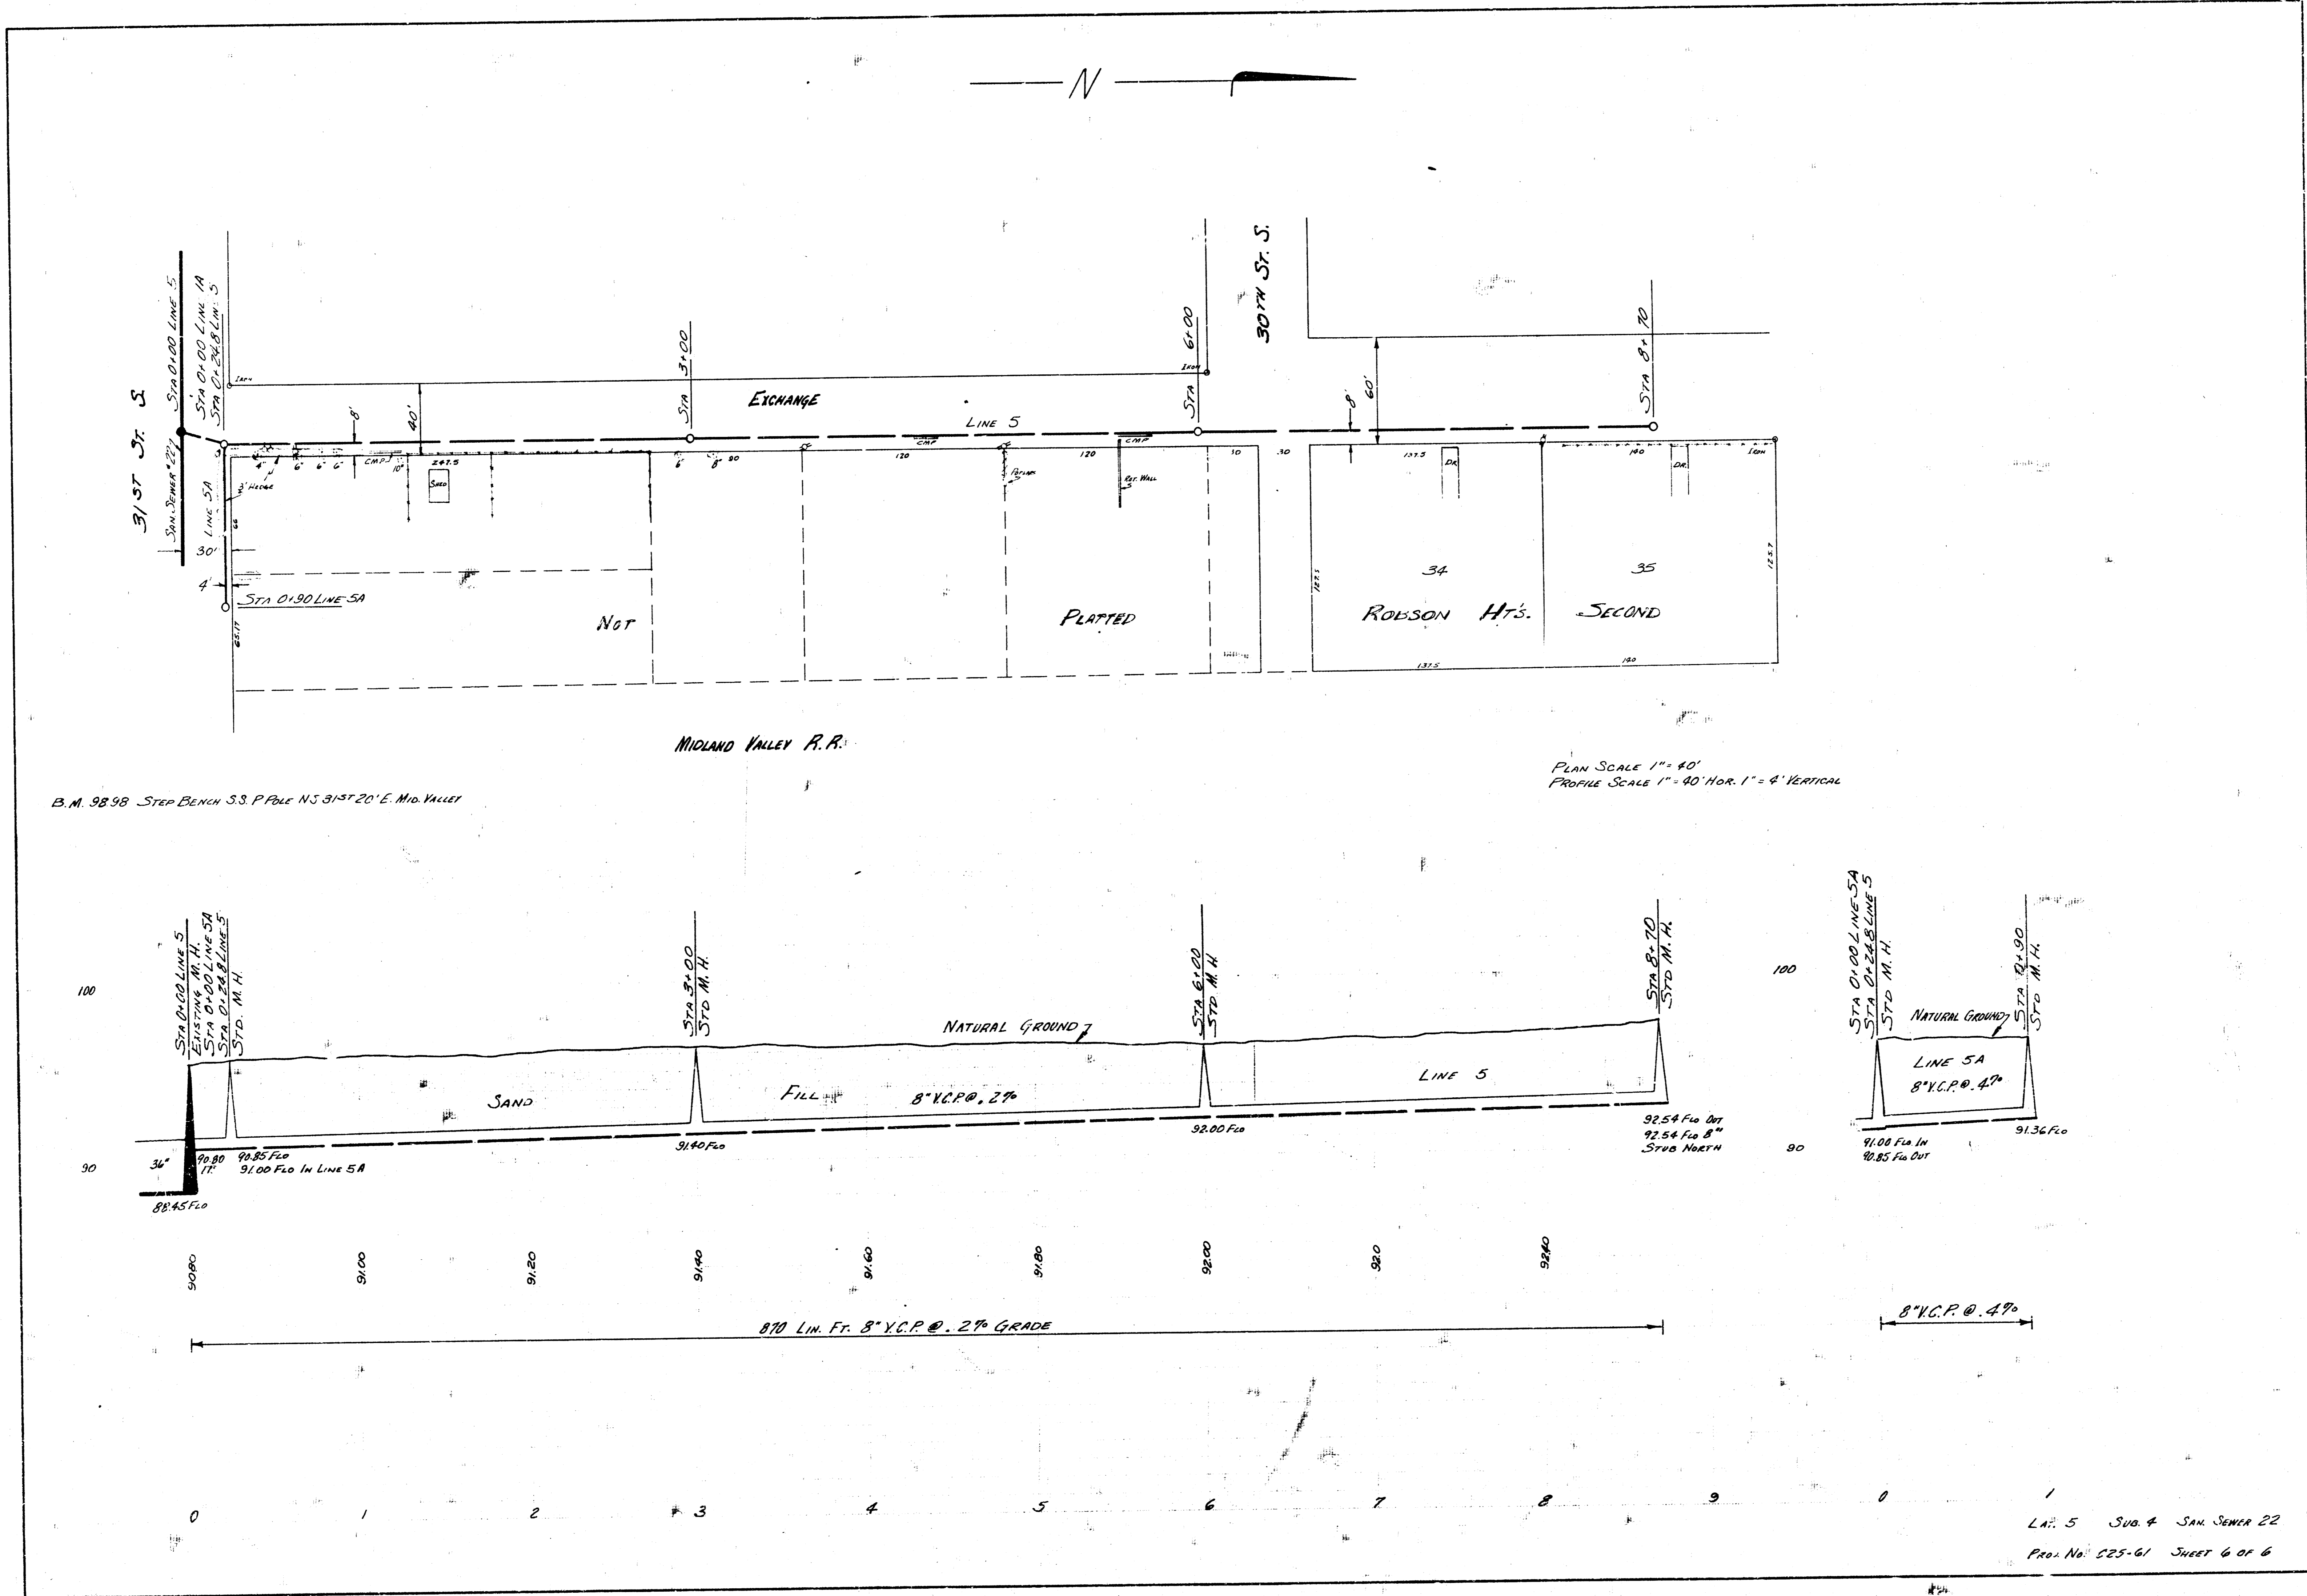

B.M. 98.98 - STATION BENCH S.S. P. FILE NS 31° 20' E. MID. VALLEY

PLAN SCALE 1" = 40'
 PROFILE SCALE 1" = 40' HOR. 1" = 4' VERTICAL

LA: 5 SUB. 4 SAN. SEWER 22
 Proj. No. 525-61 SHEET 6 OF 6