
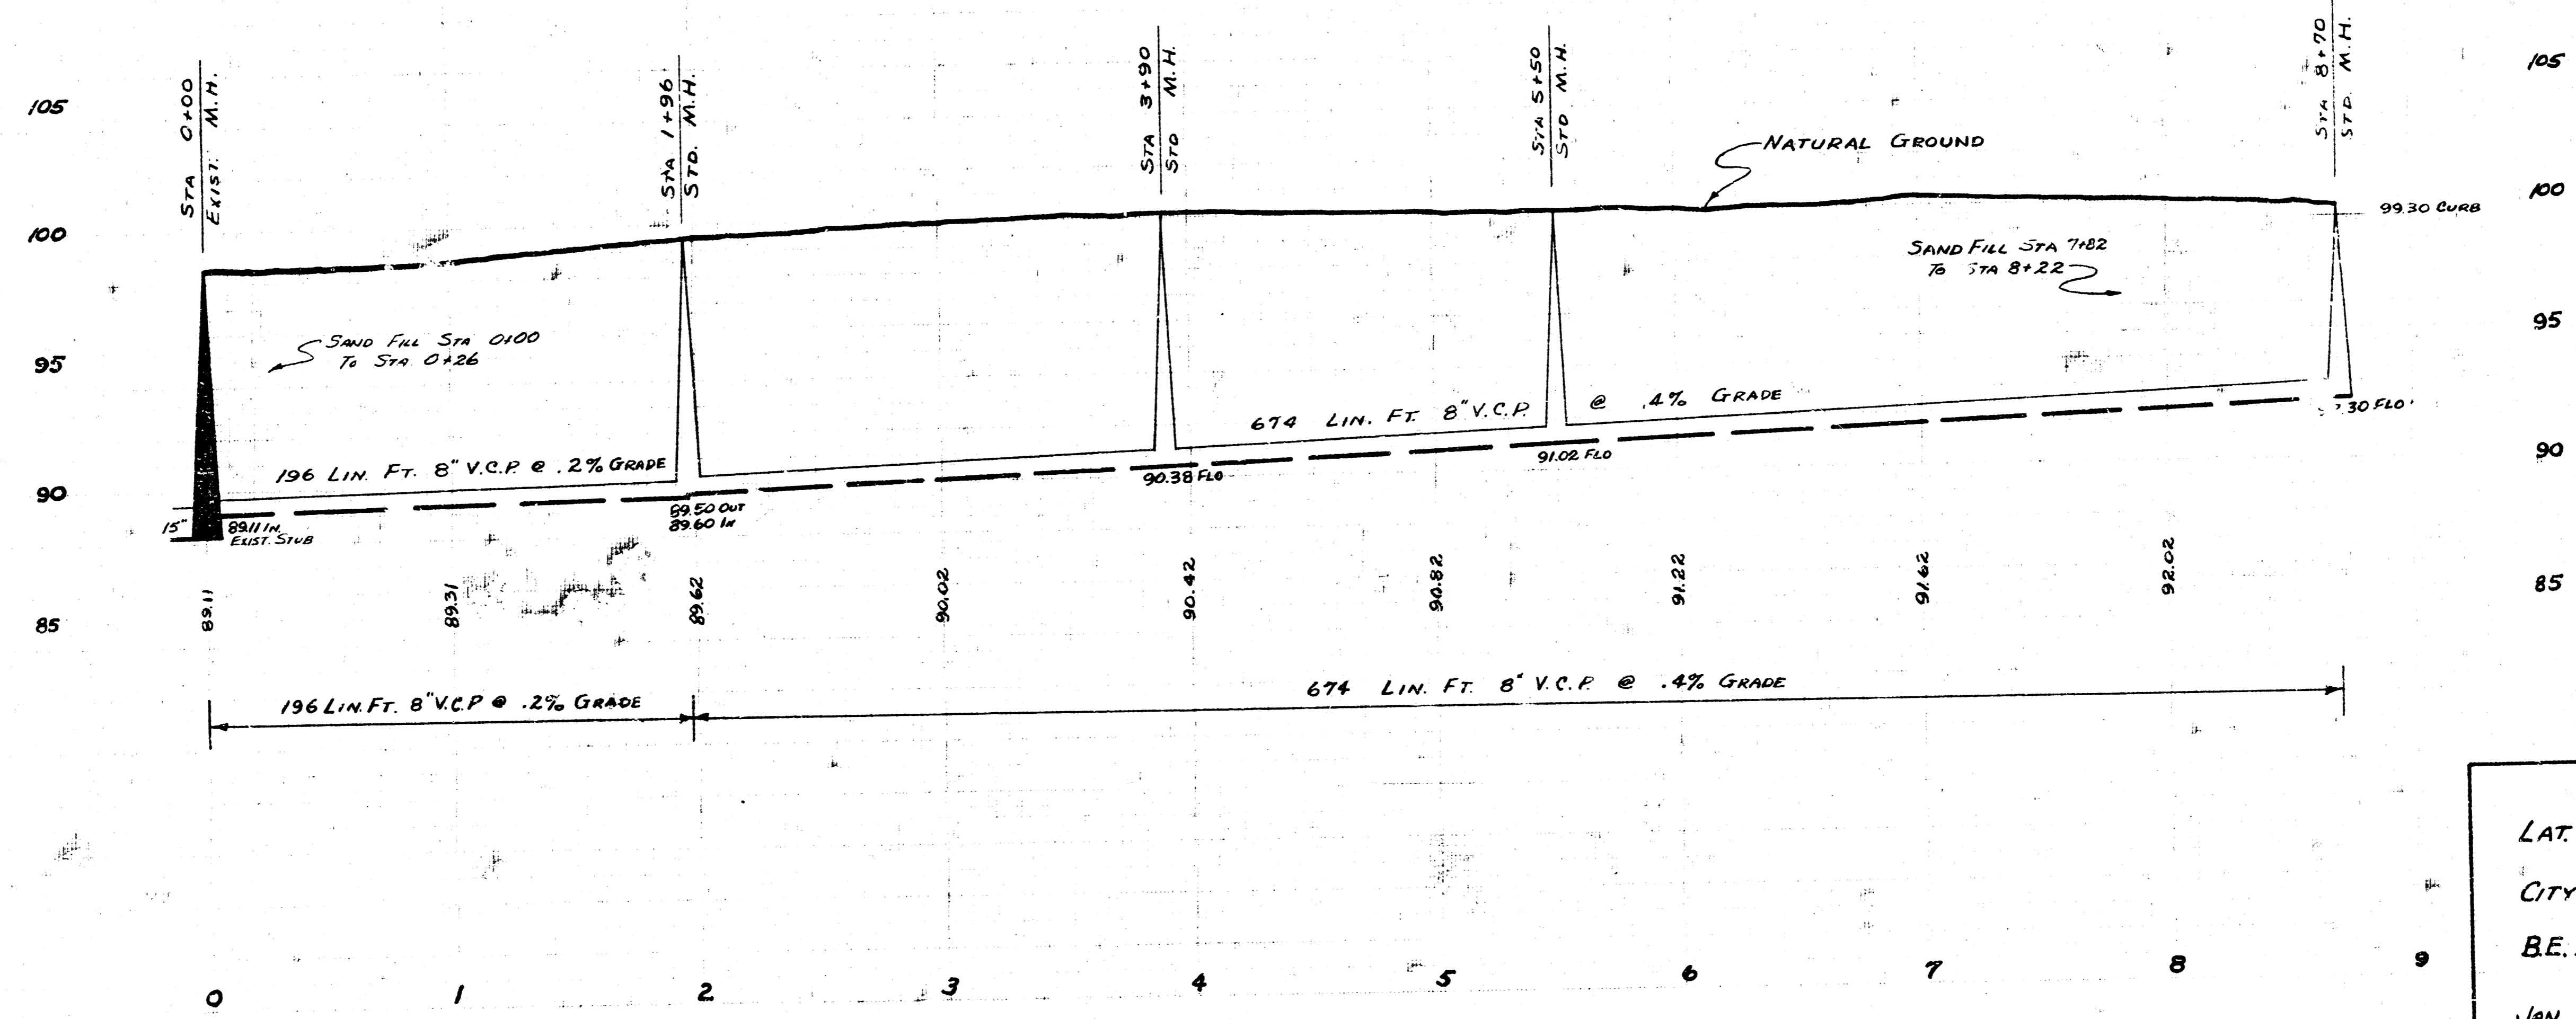


SURVEY BY: HANSON, MERRICK & CO.
 CHICAGO, ILL.
 DATE: JAN. 1956

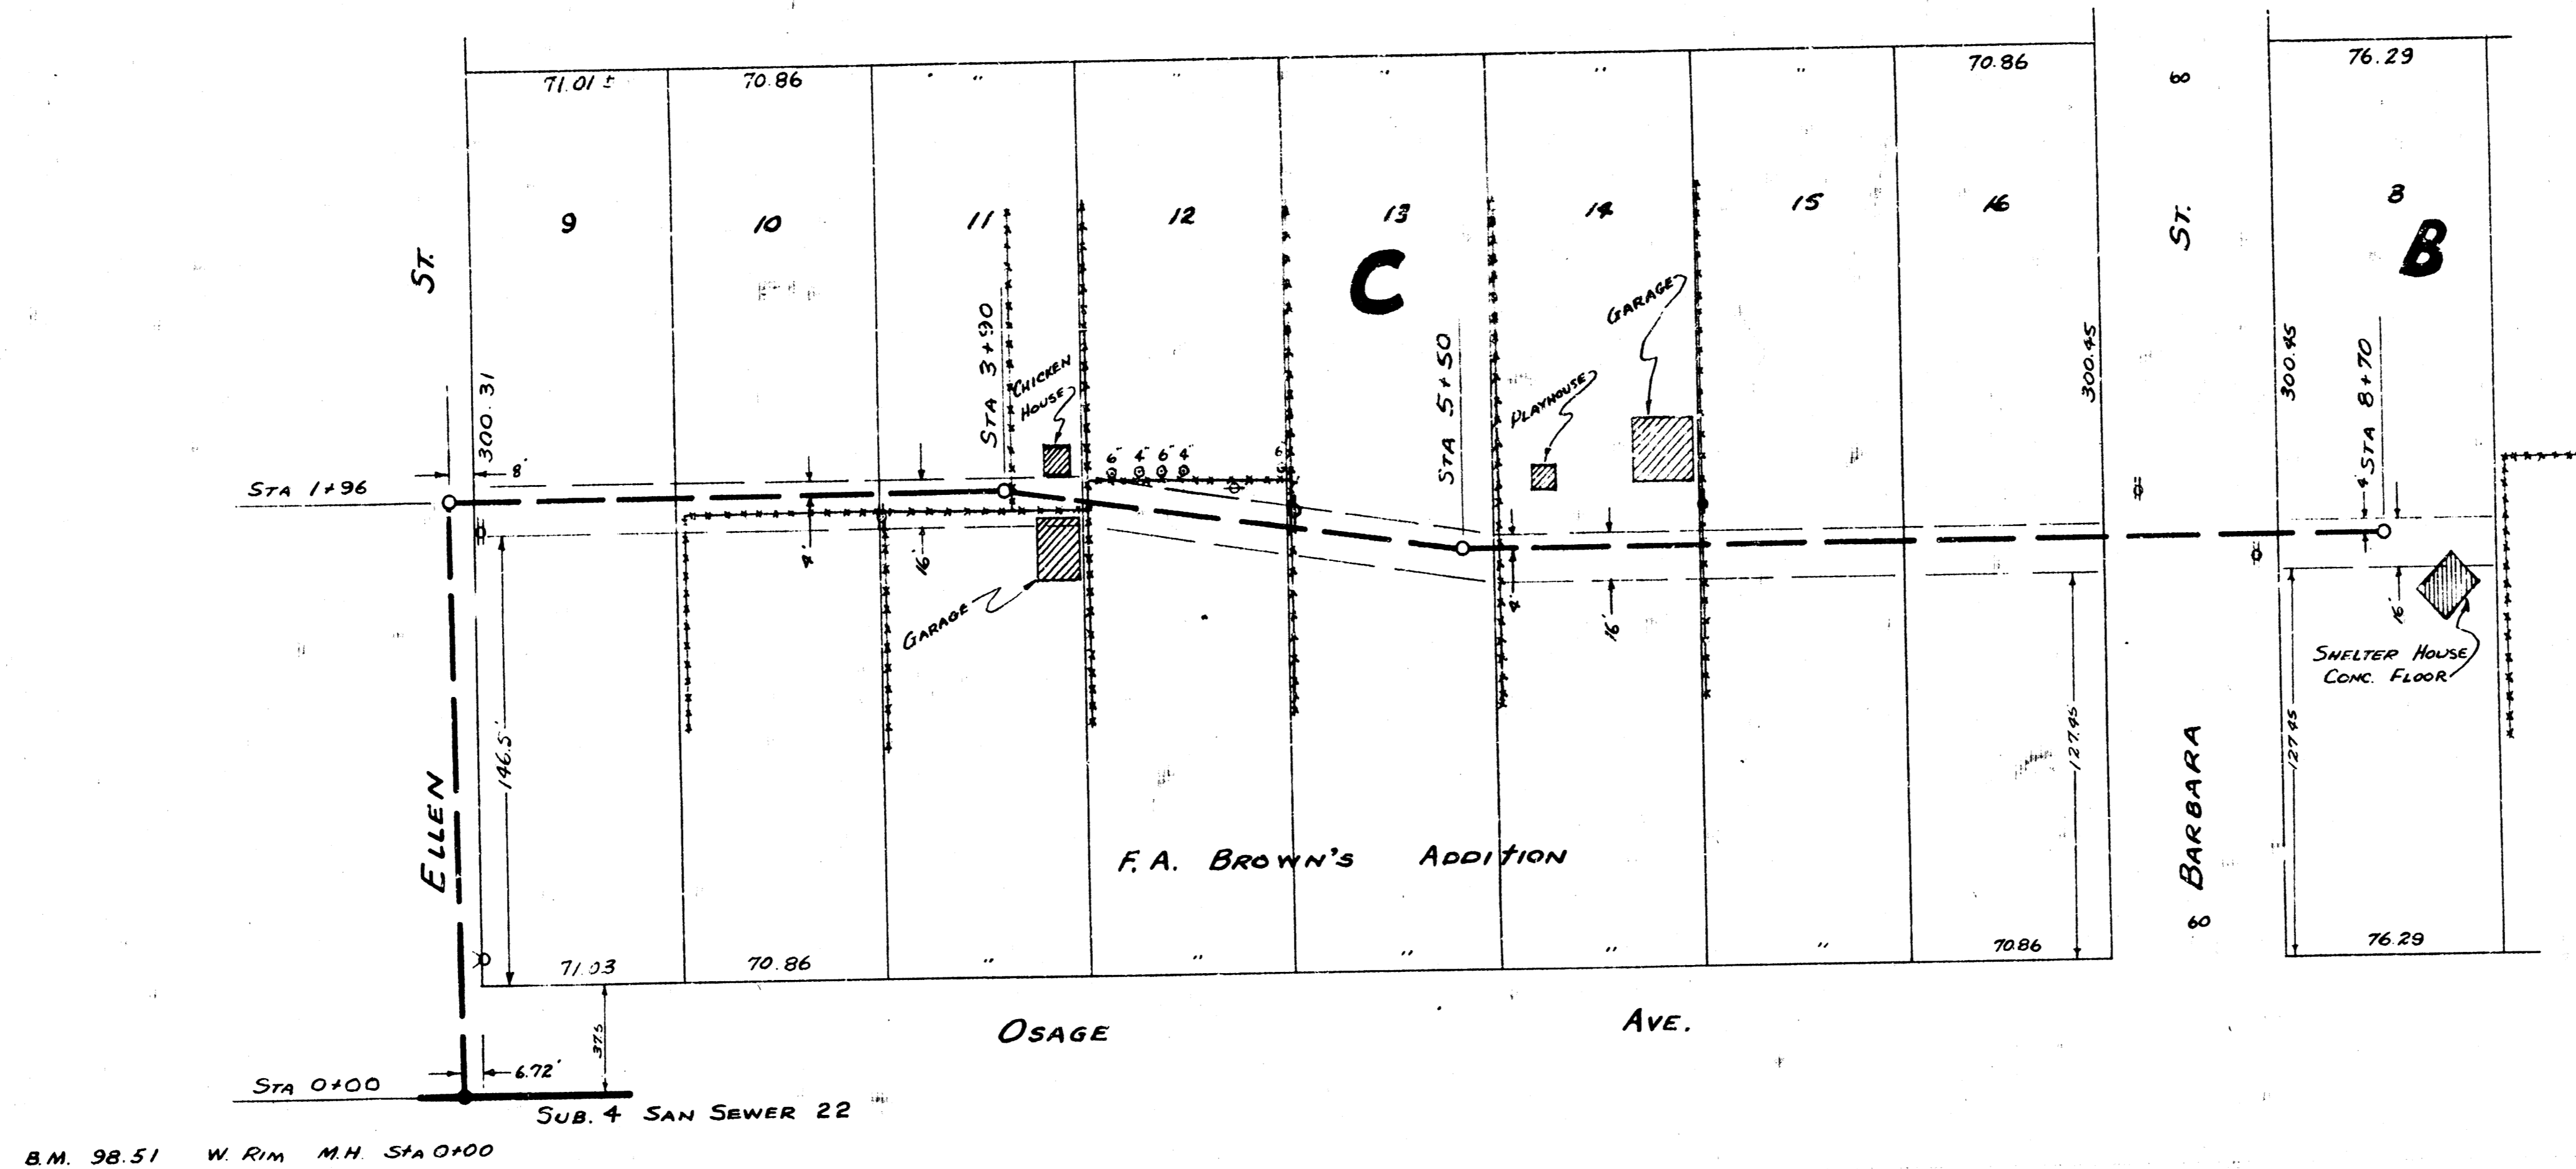

LAT. 6 SUB. 4 S.S. 22
 CITY OF WICHITA KANSAS
 B.E. SMITH CITY ENGINEER
 JAN. 1956 PROJECT #C25-93