


B.M. 96.92 SE. Cor. Conc. Pave. Ho. # B12 N. 3. St. So.

Plan Scale 1"=40'
Profile Scale 1"=4.00' (1/4" Vertical)

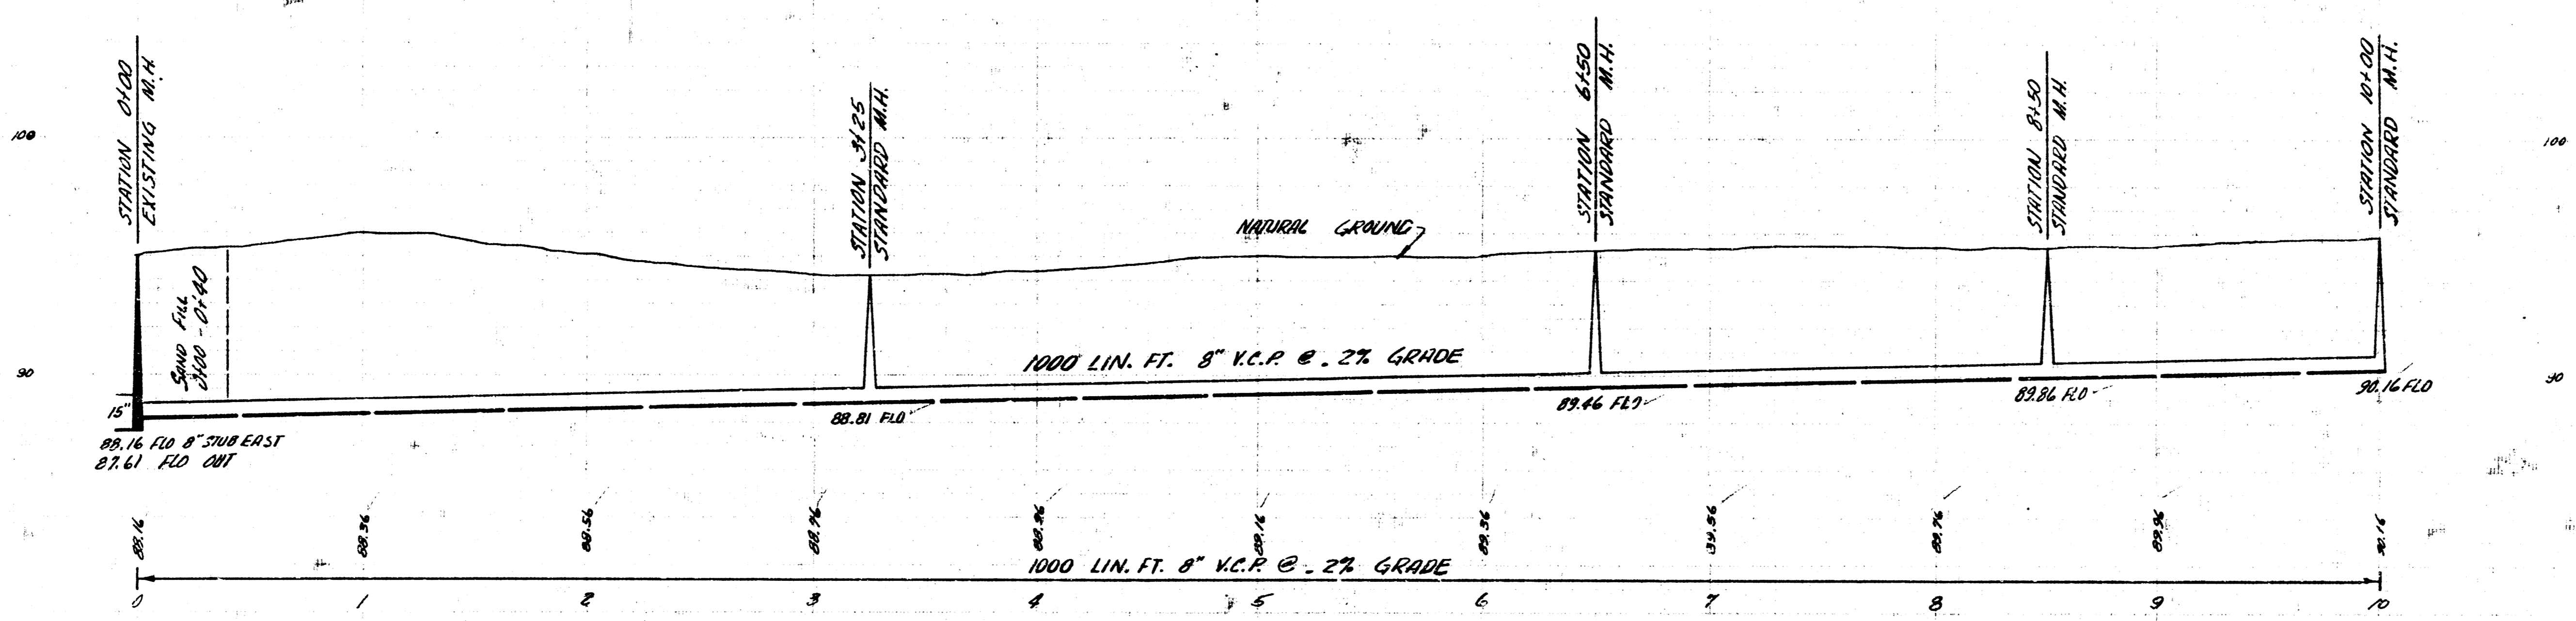

Lot B Submain 4 S.S. 22
City of Wichita, Kansas
B.E. Smith City Engineer
Proj. No. C26-22 Date NOV. 1957