


B.M. 116.69 STEP BENCH ON R POLE NE COR. ILLINOIS & UNIVERSITY

PLAN SCALE 1"=40'
 PROFILE SCALE 1"=40' HORIZ, 1"=4' VERTIC

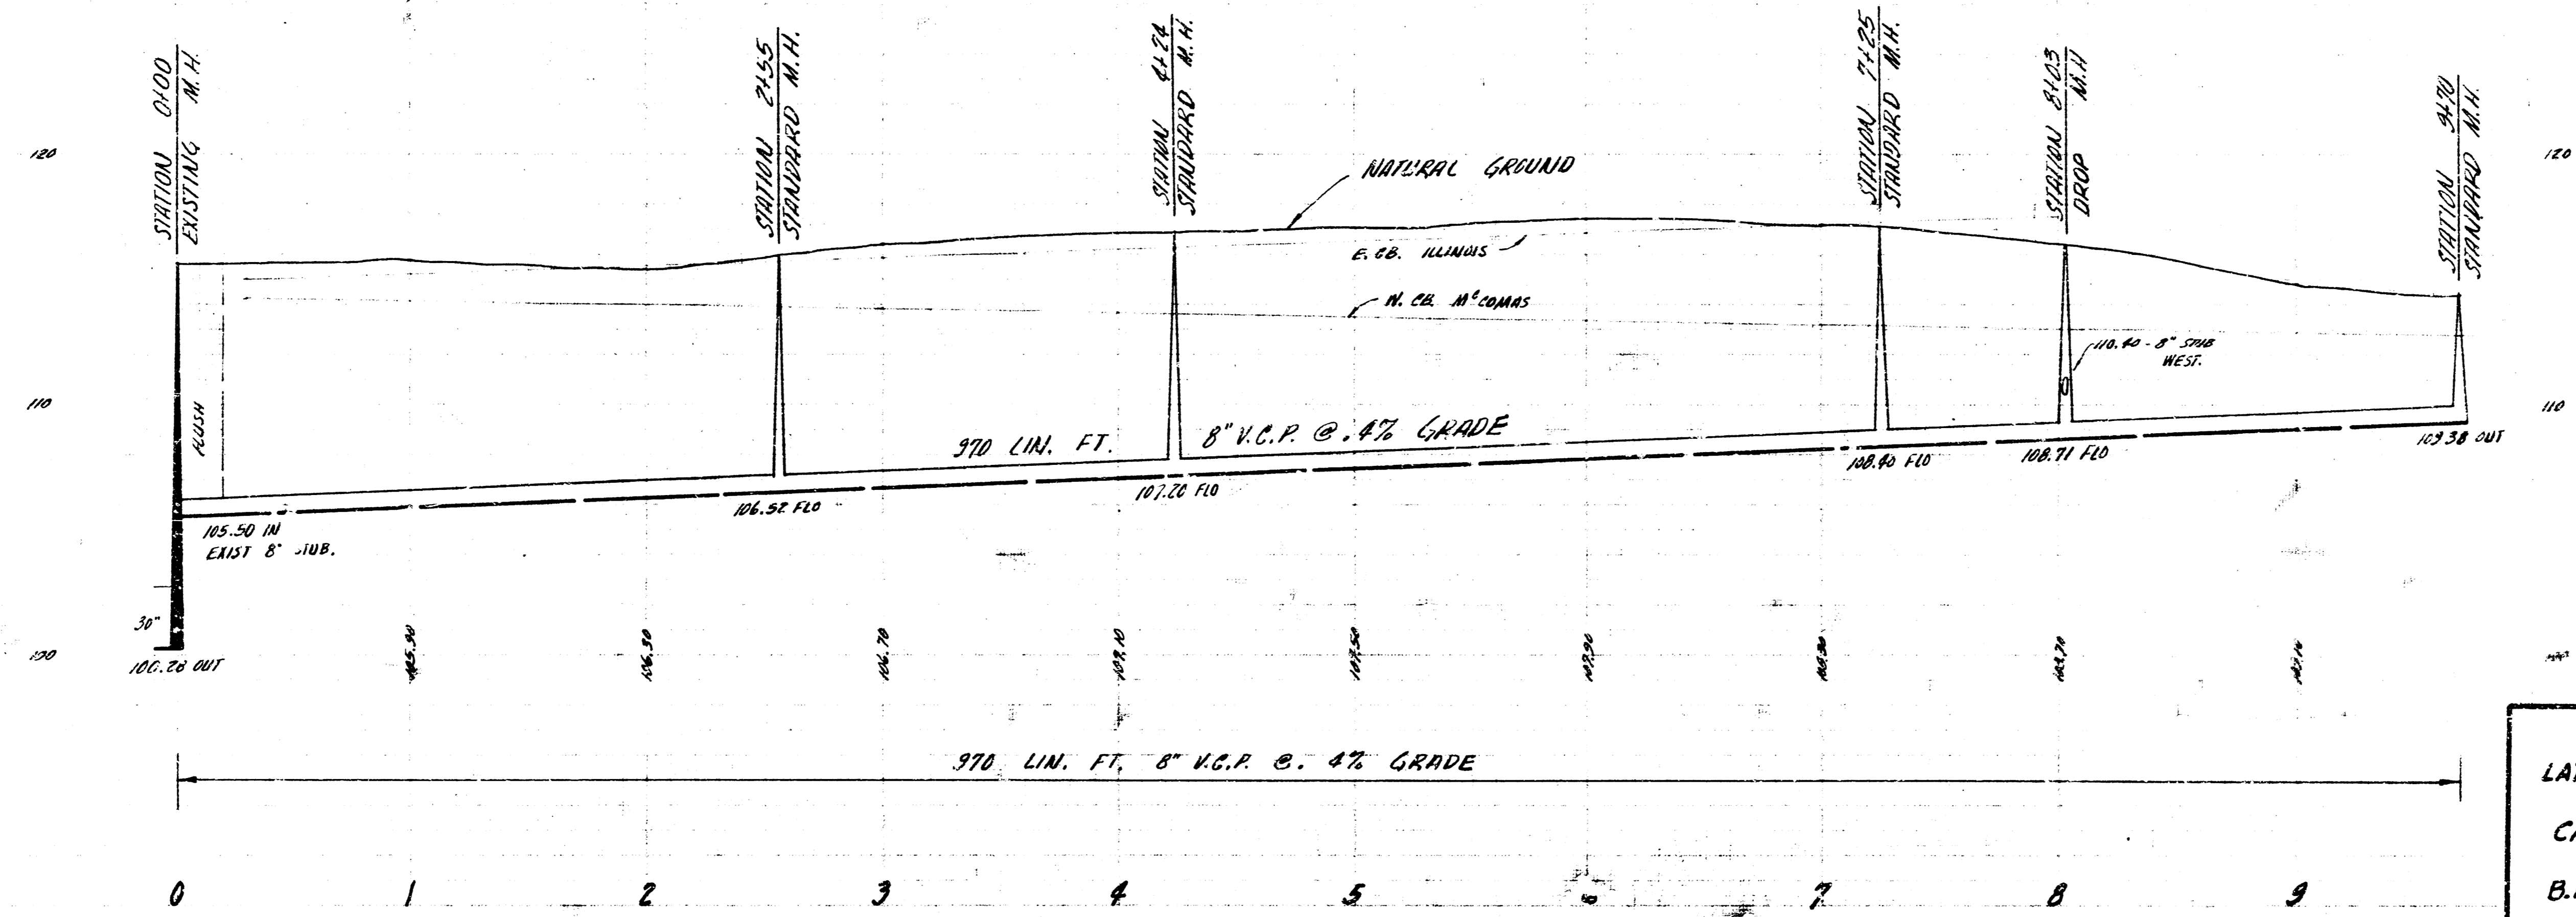

LAT. 1 SUB. 5 SAN. SEWER 22
 CITY OF WICHITA KANSAS
 B.E. SMITH CITY ENGINEER
 PROJ. NO. C25-94 DATE-