

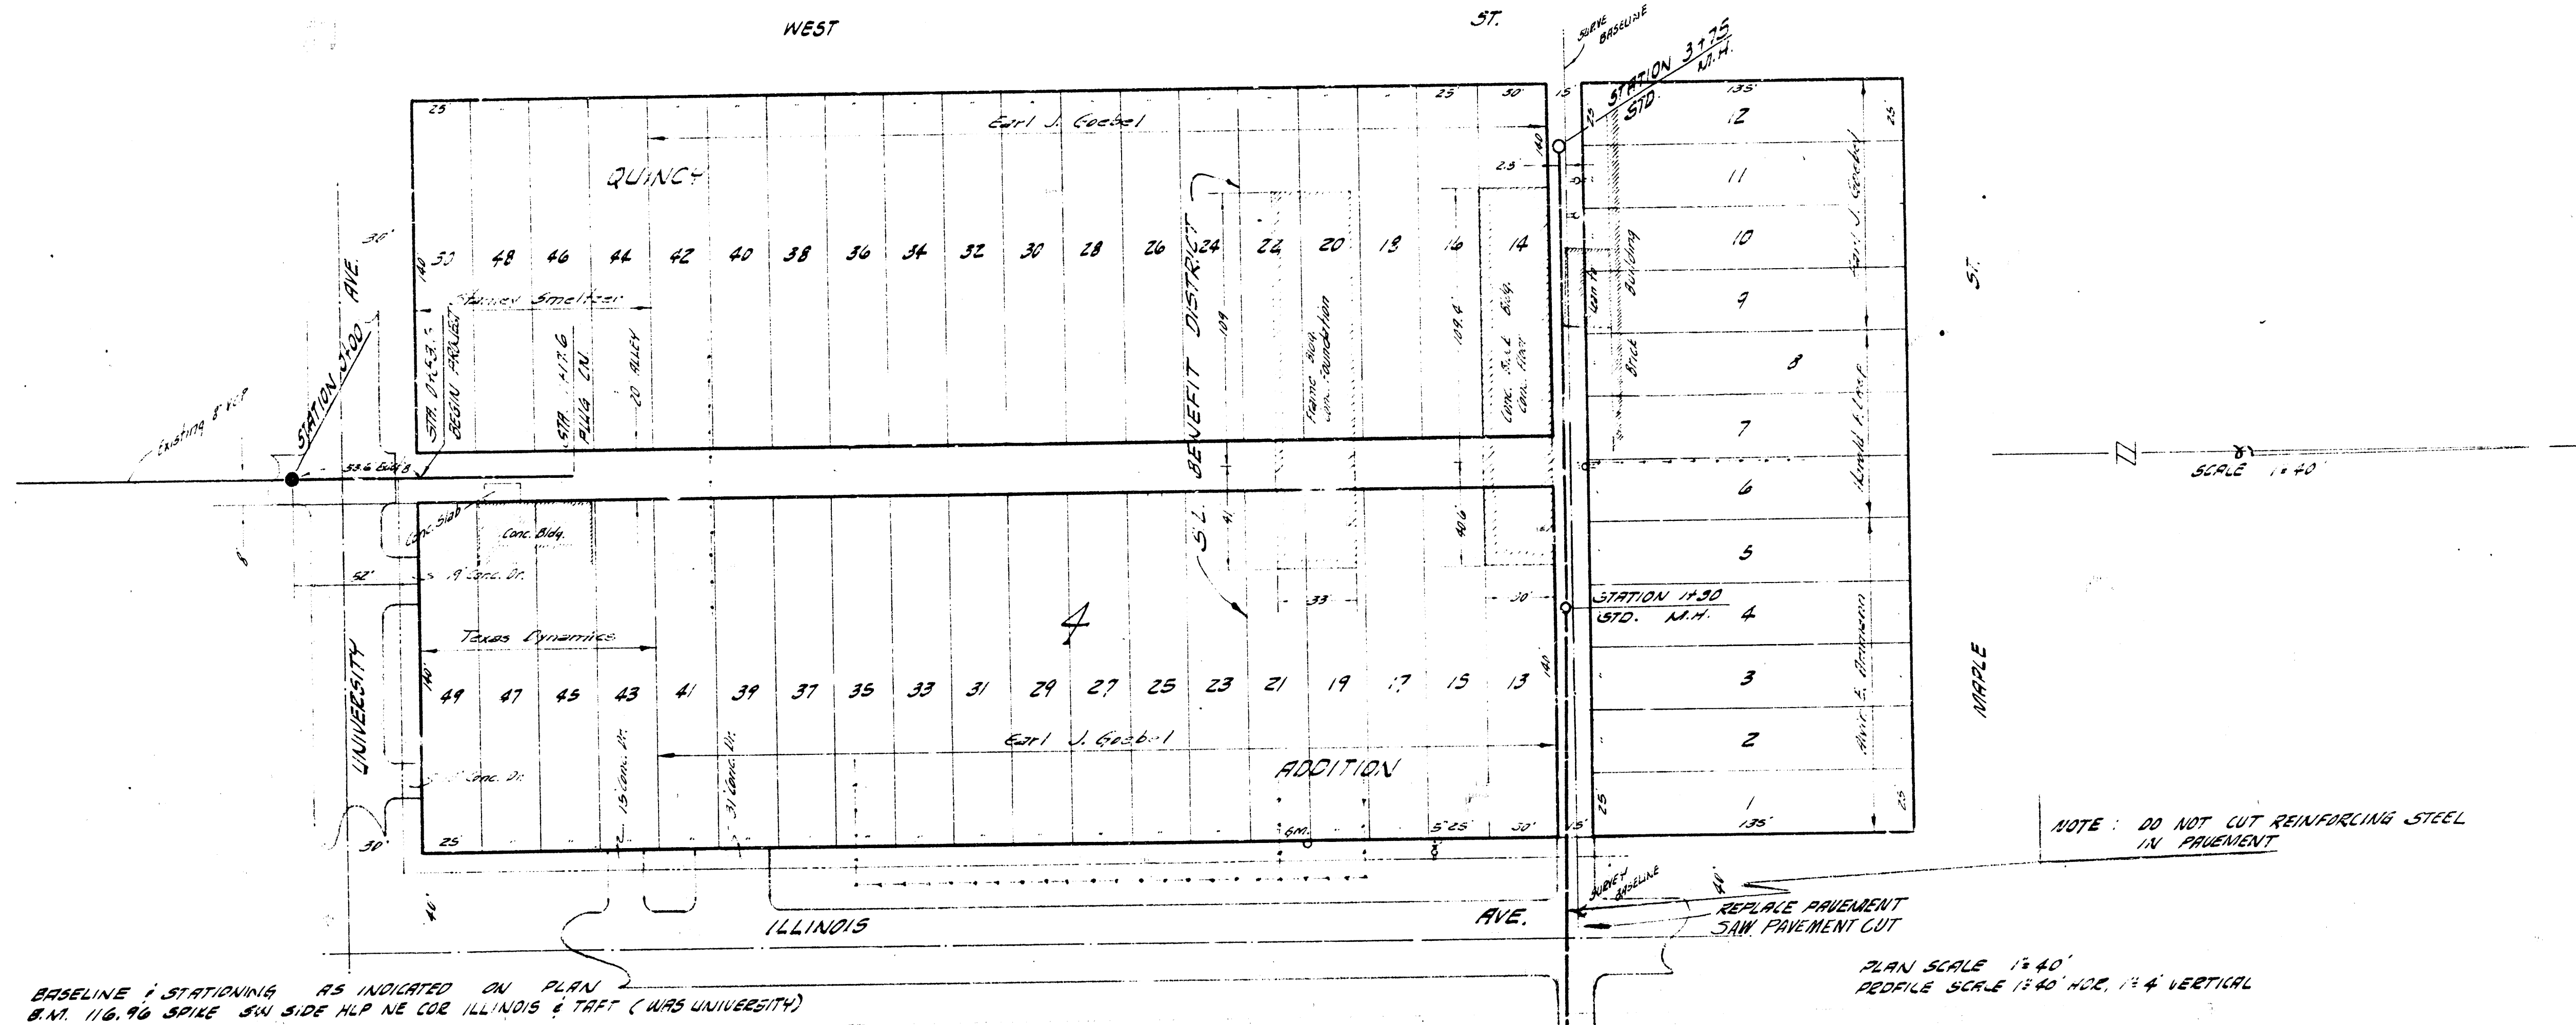


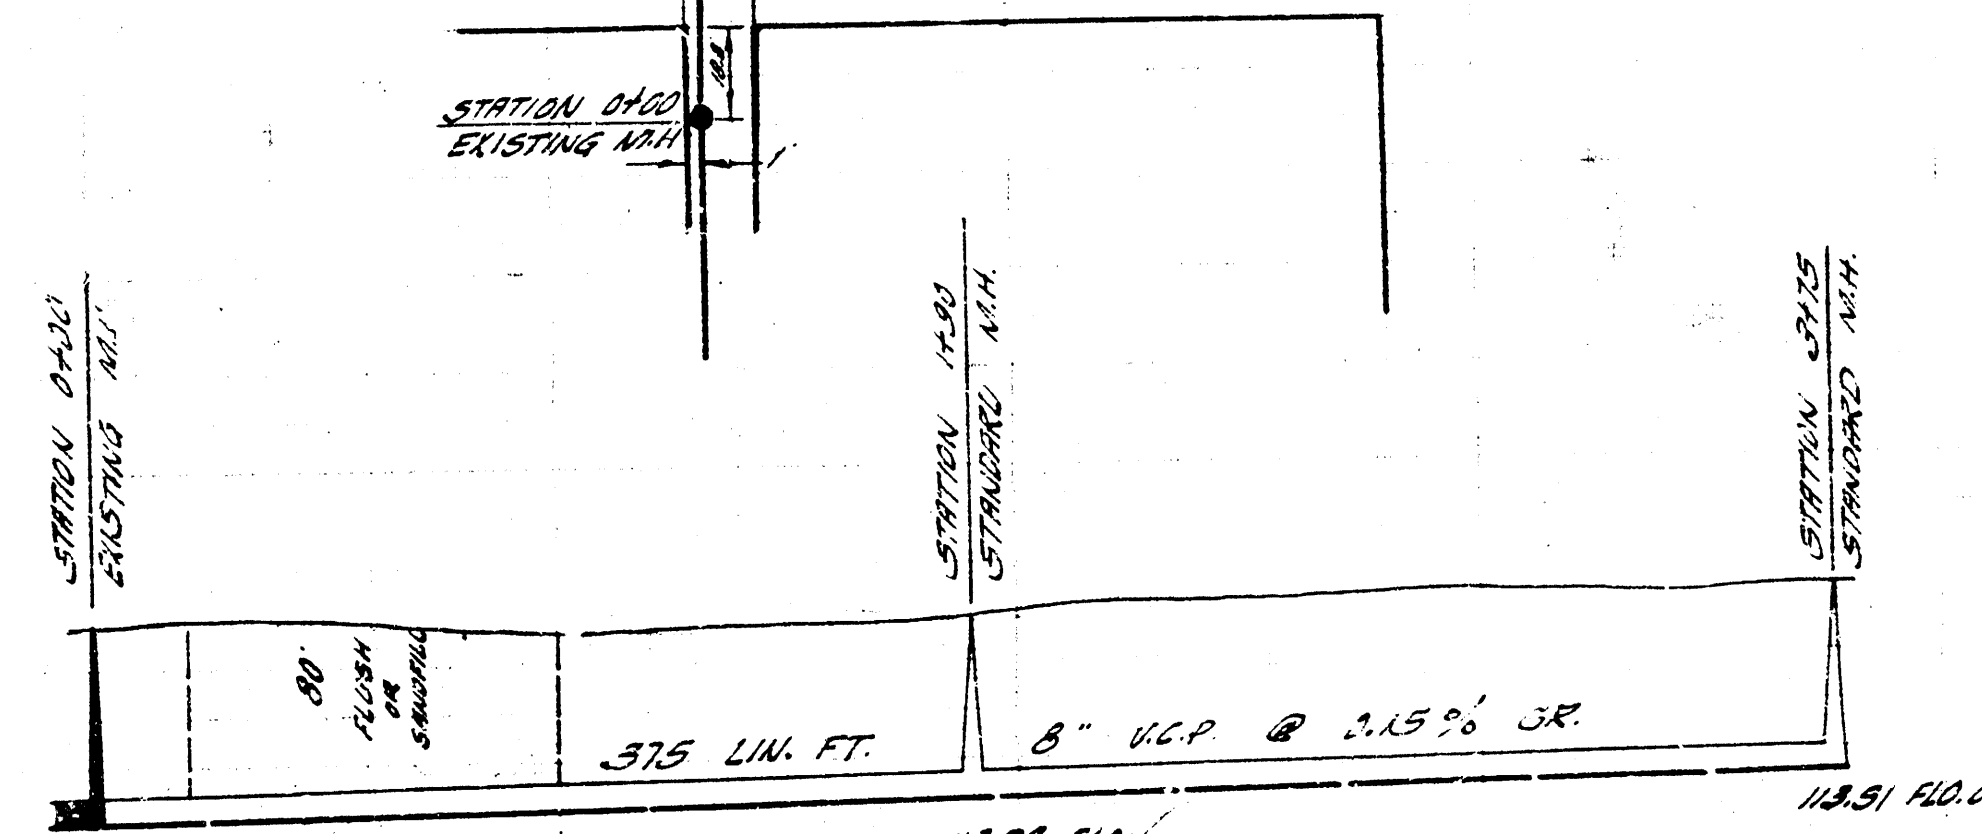

BASELINE 1 STATIONING AS INDICATED ON PLAN
B.M. 116.96 SPIKE SW CORNER ILLINOIS & TRF. (WAS UNIVERSITY)

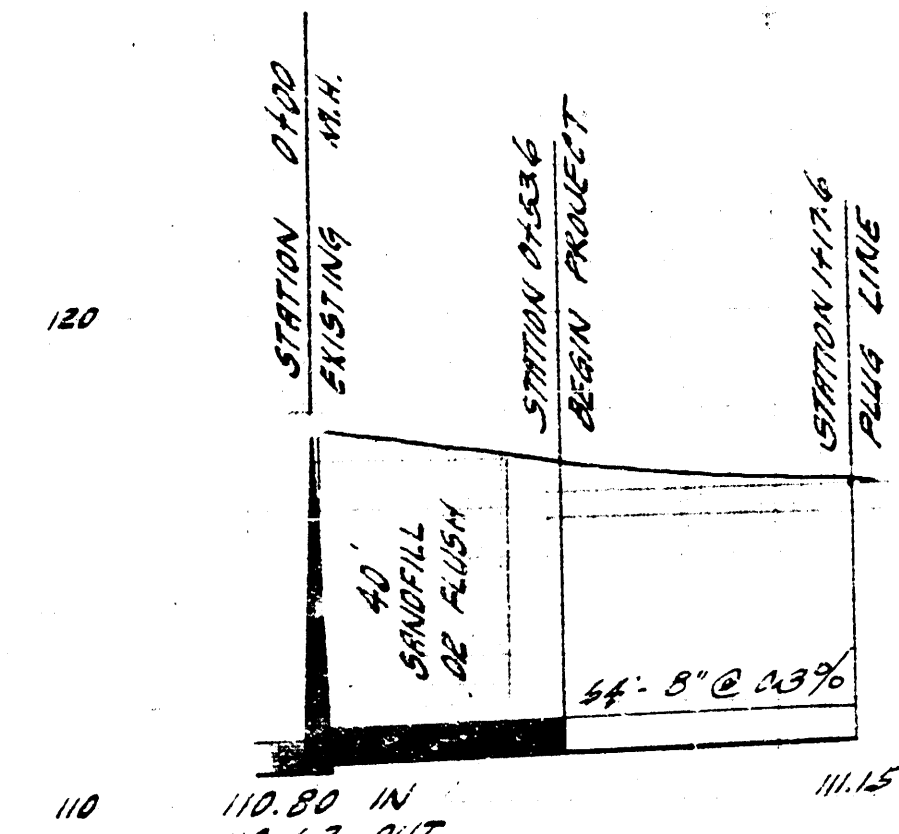

EXTENSION OF LAT. 2 SUB. 5 S.S. 22
CITY OF WICHITA, KANSAS
B. E. SMITH, CITY ENGINEER
PRIVATE CONTRACT DATE

LATEL 110 SUB. 5 SAN. SEWER 22
CITY OF WICHITA, KANSAS
B. E. SMITH, CITY ENGINEER
PROJ. NO. C29-22 DATE - 1955. 12.20