


B.M. 125.07 S.D. S.E. COR. CENTRAL & ANNA.
 B.M. 125.65 " " " " MUELLER FIRE PLUG S.E. COR. ANNA & MURDOCK.
 B.M. 124.51 S.W. COR. CONC. PORCH HO. # 360 ANNA

PLAN SCALE 1" = 40'
 PROFILE SCALE 1" = 40' HOR, 1" = 4' VERT.

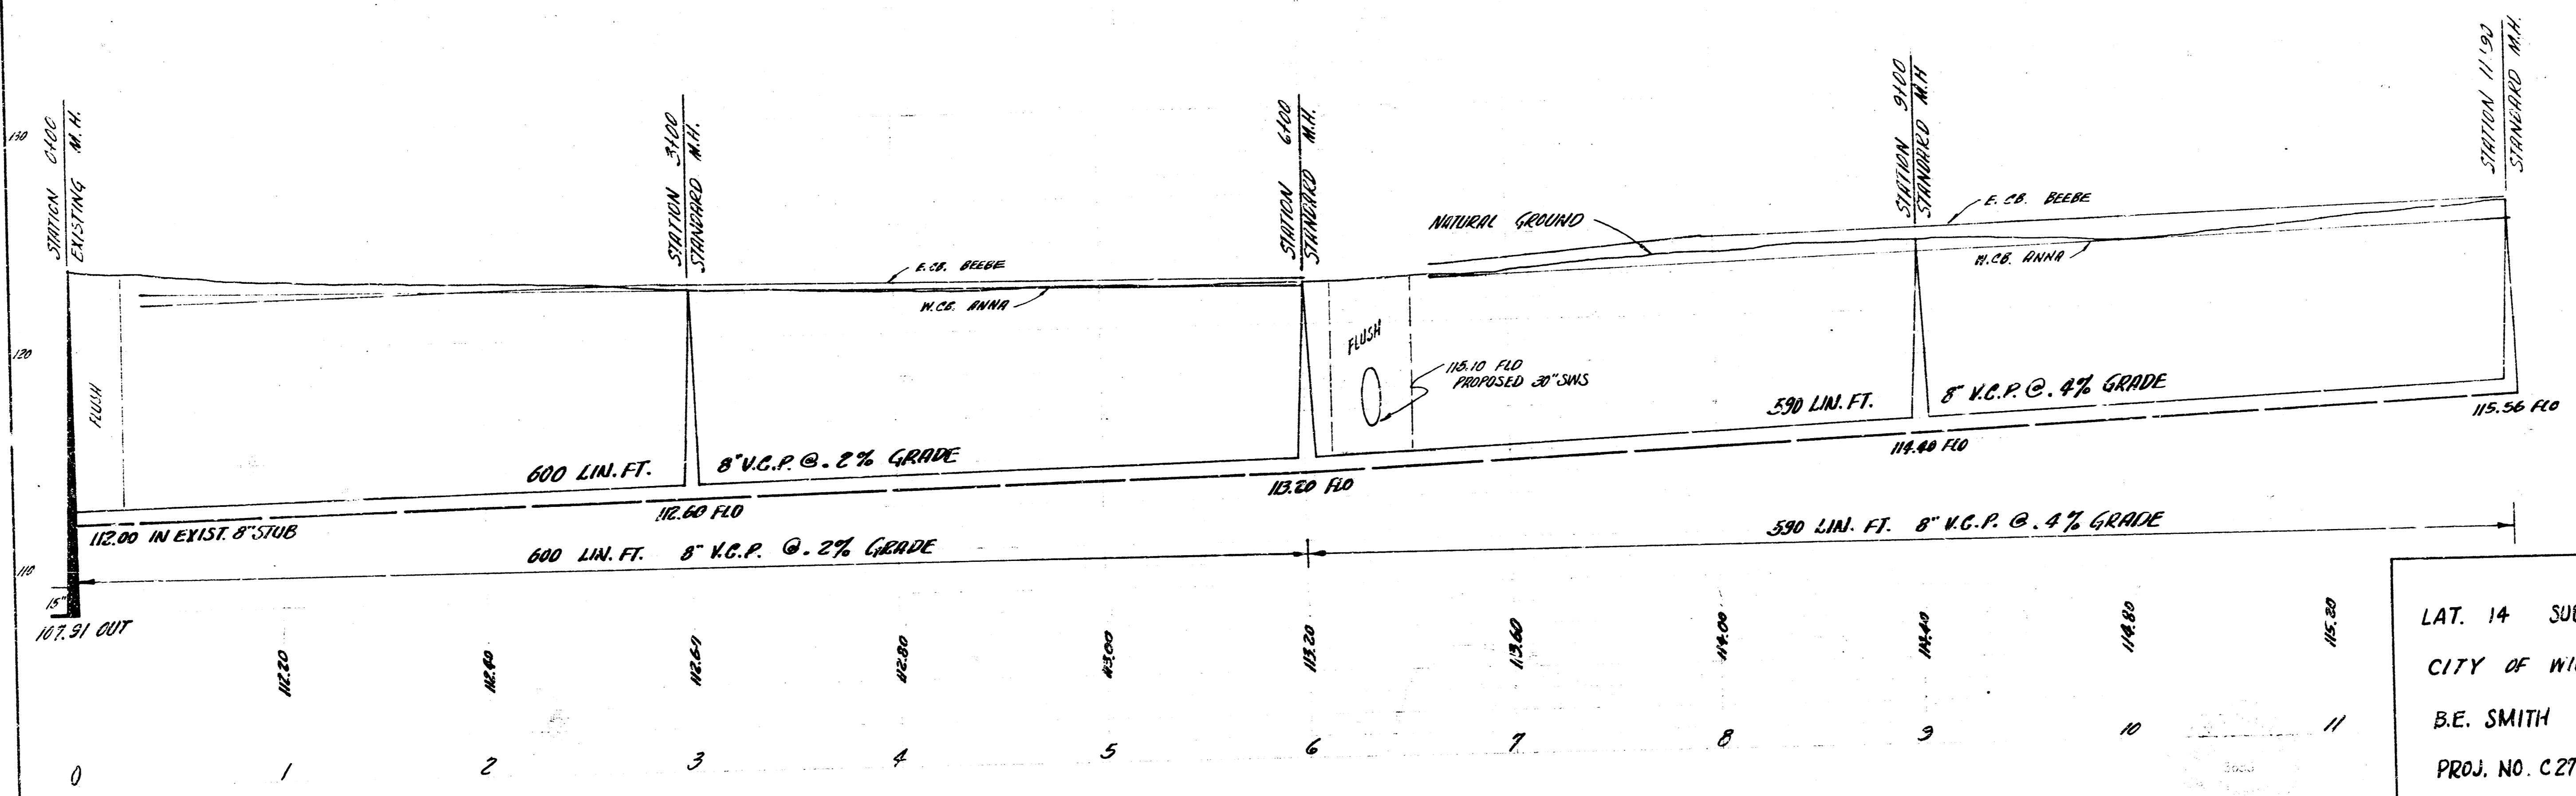

LAT. 14 SUB. 5 S.S. 22
 CITY OF WICHITA, KANSAS
 B.E. SMITH CITY ENGINEER
 PROJ. NO. C27-6 DATE July 1926