



B.M. 119.87 STD. SW. COR. ANNA & SECOND.  
 B.M. 121.33 RR SPIKE ES HLP NS DOUGLAS, ES BEEBE.

PLAN SCALE 1"=40'  
 PROFILE SCALE 1"=40' HOR, 1"=4' VERT.

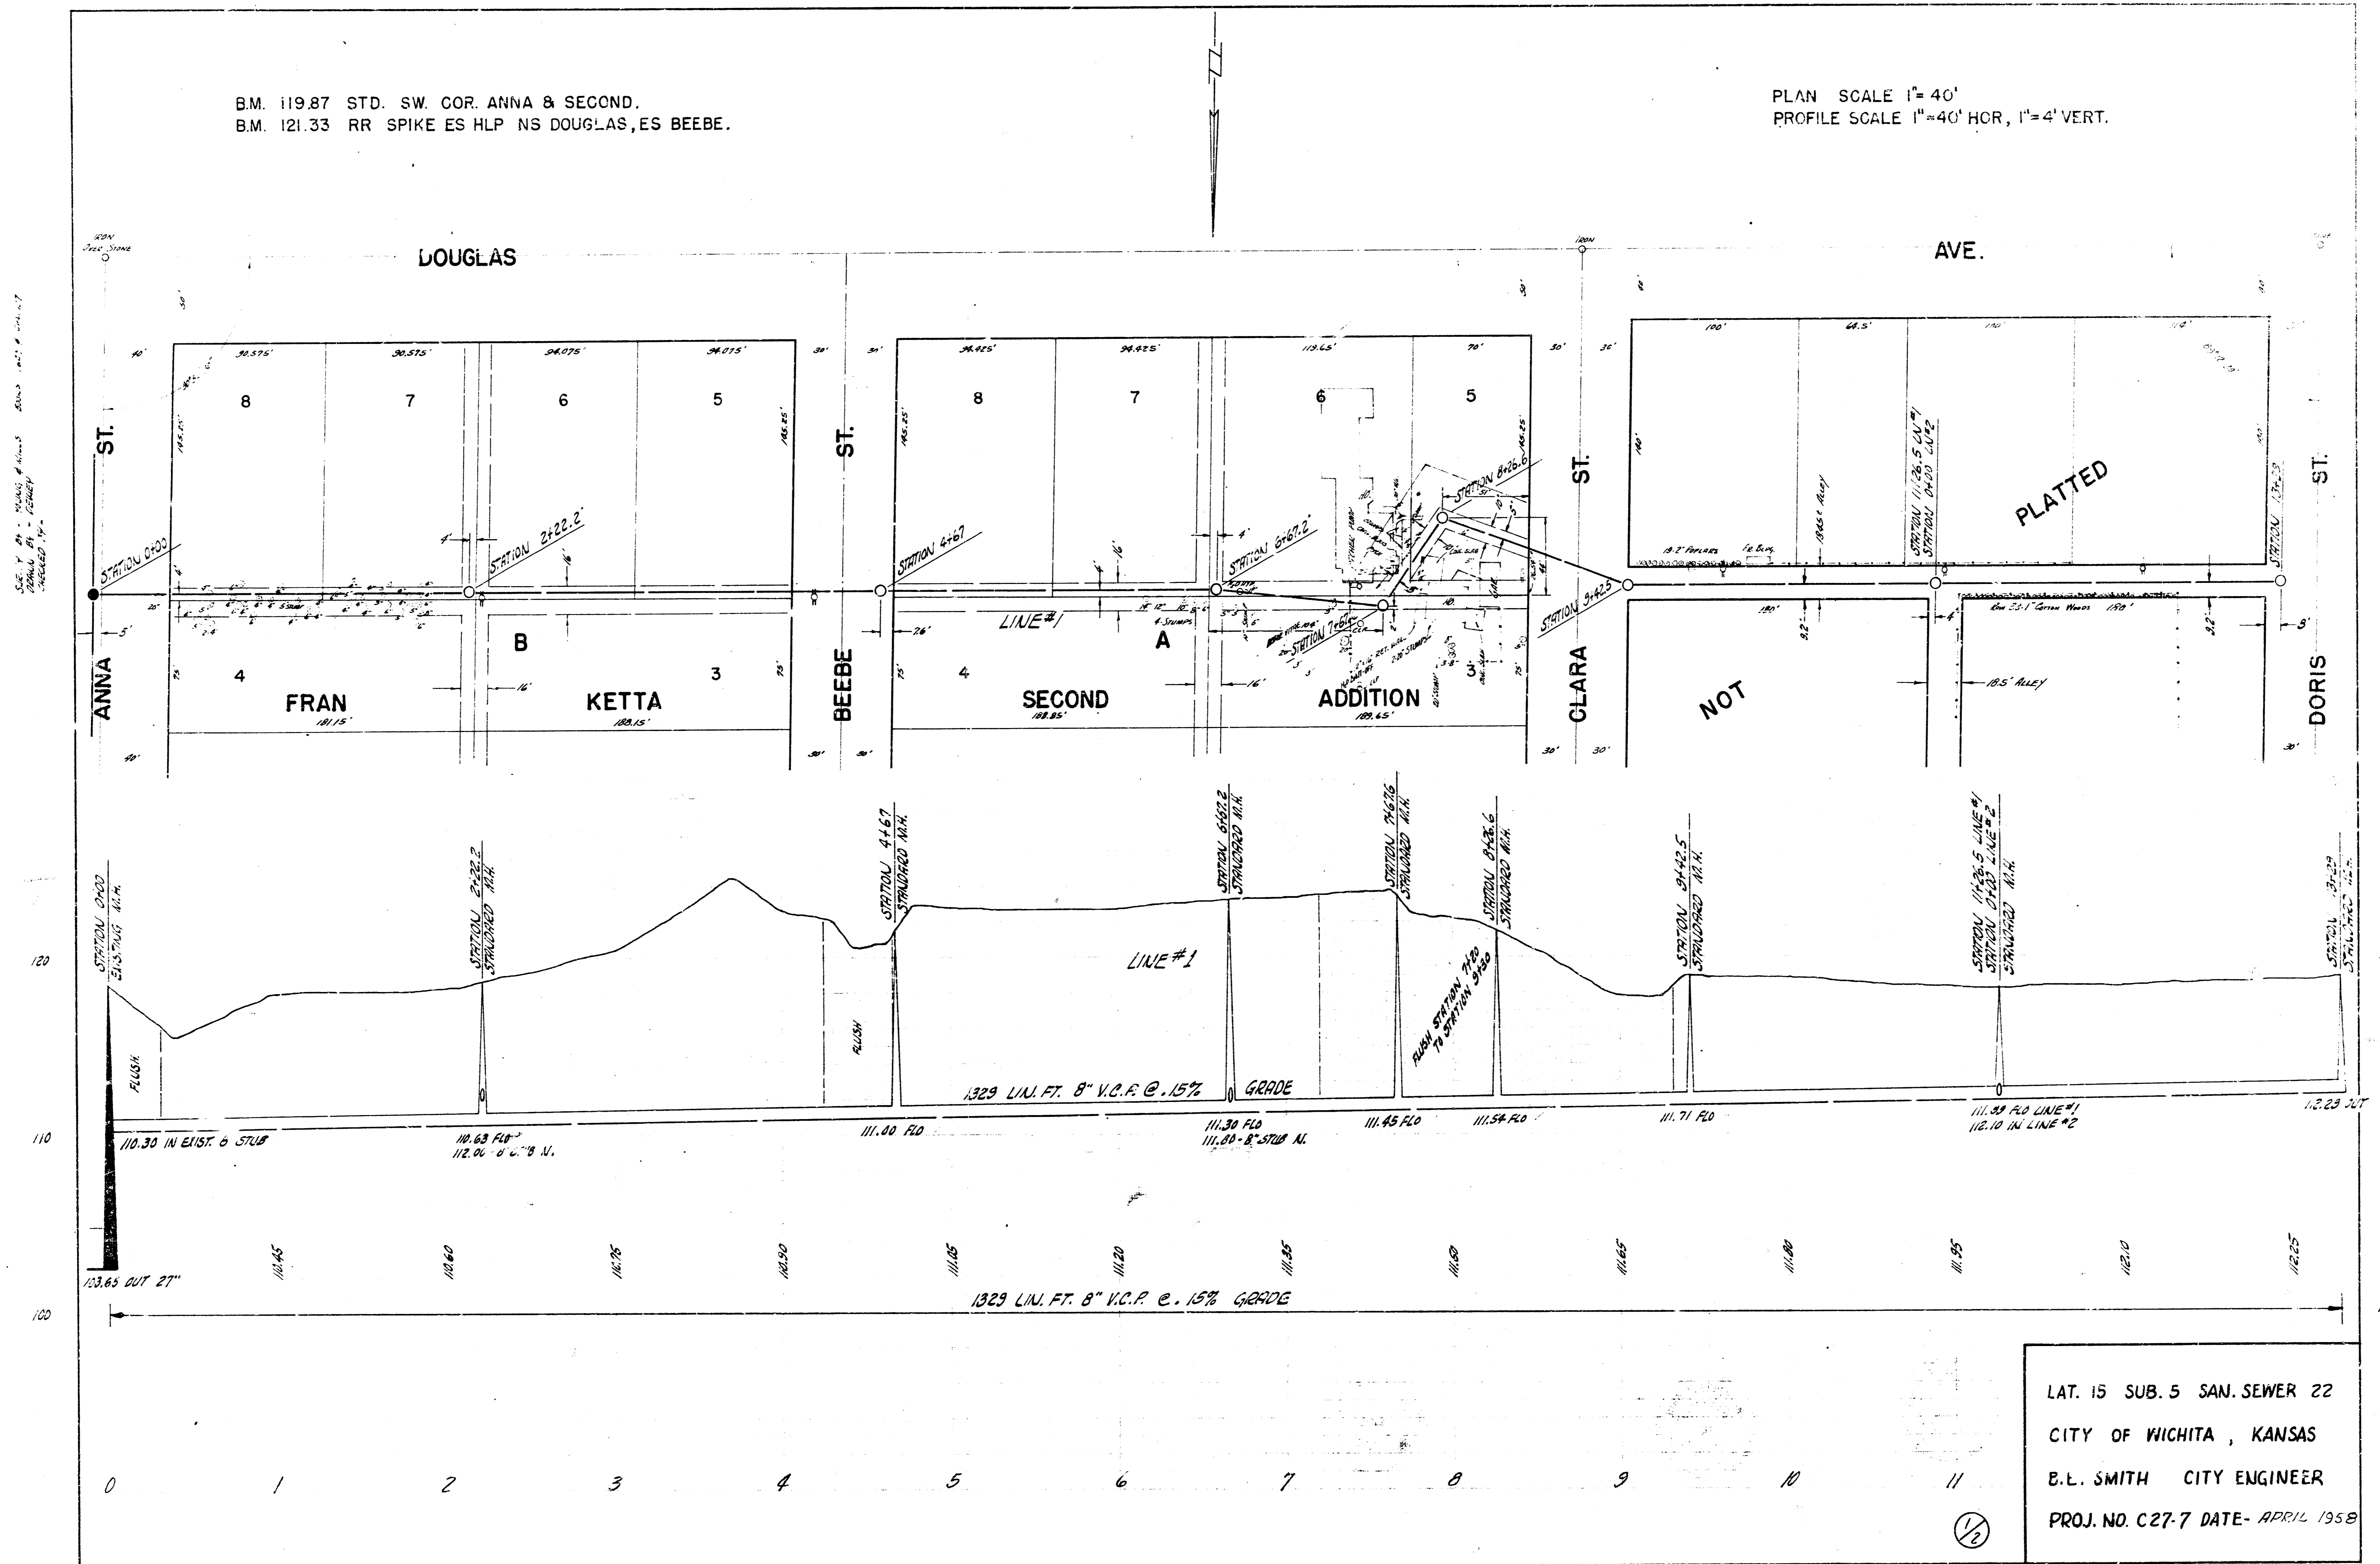

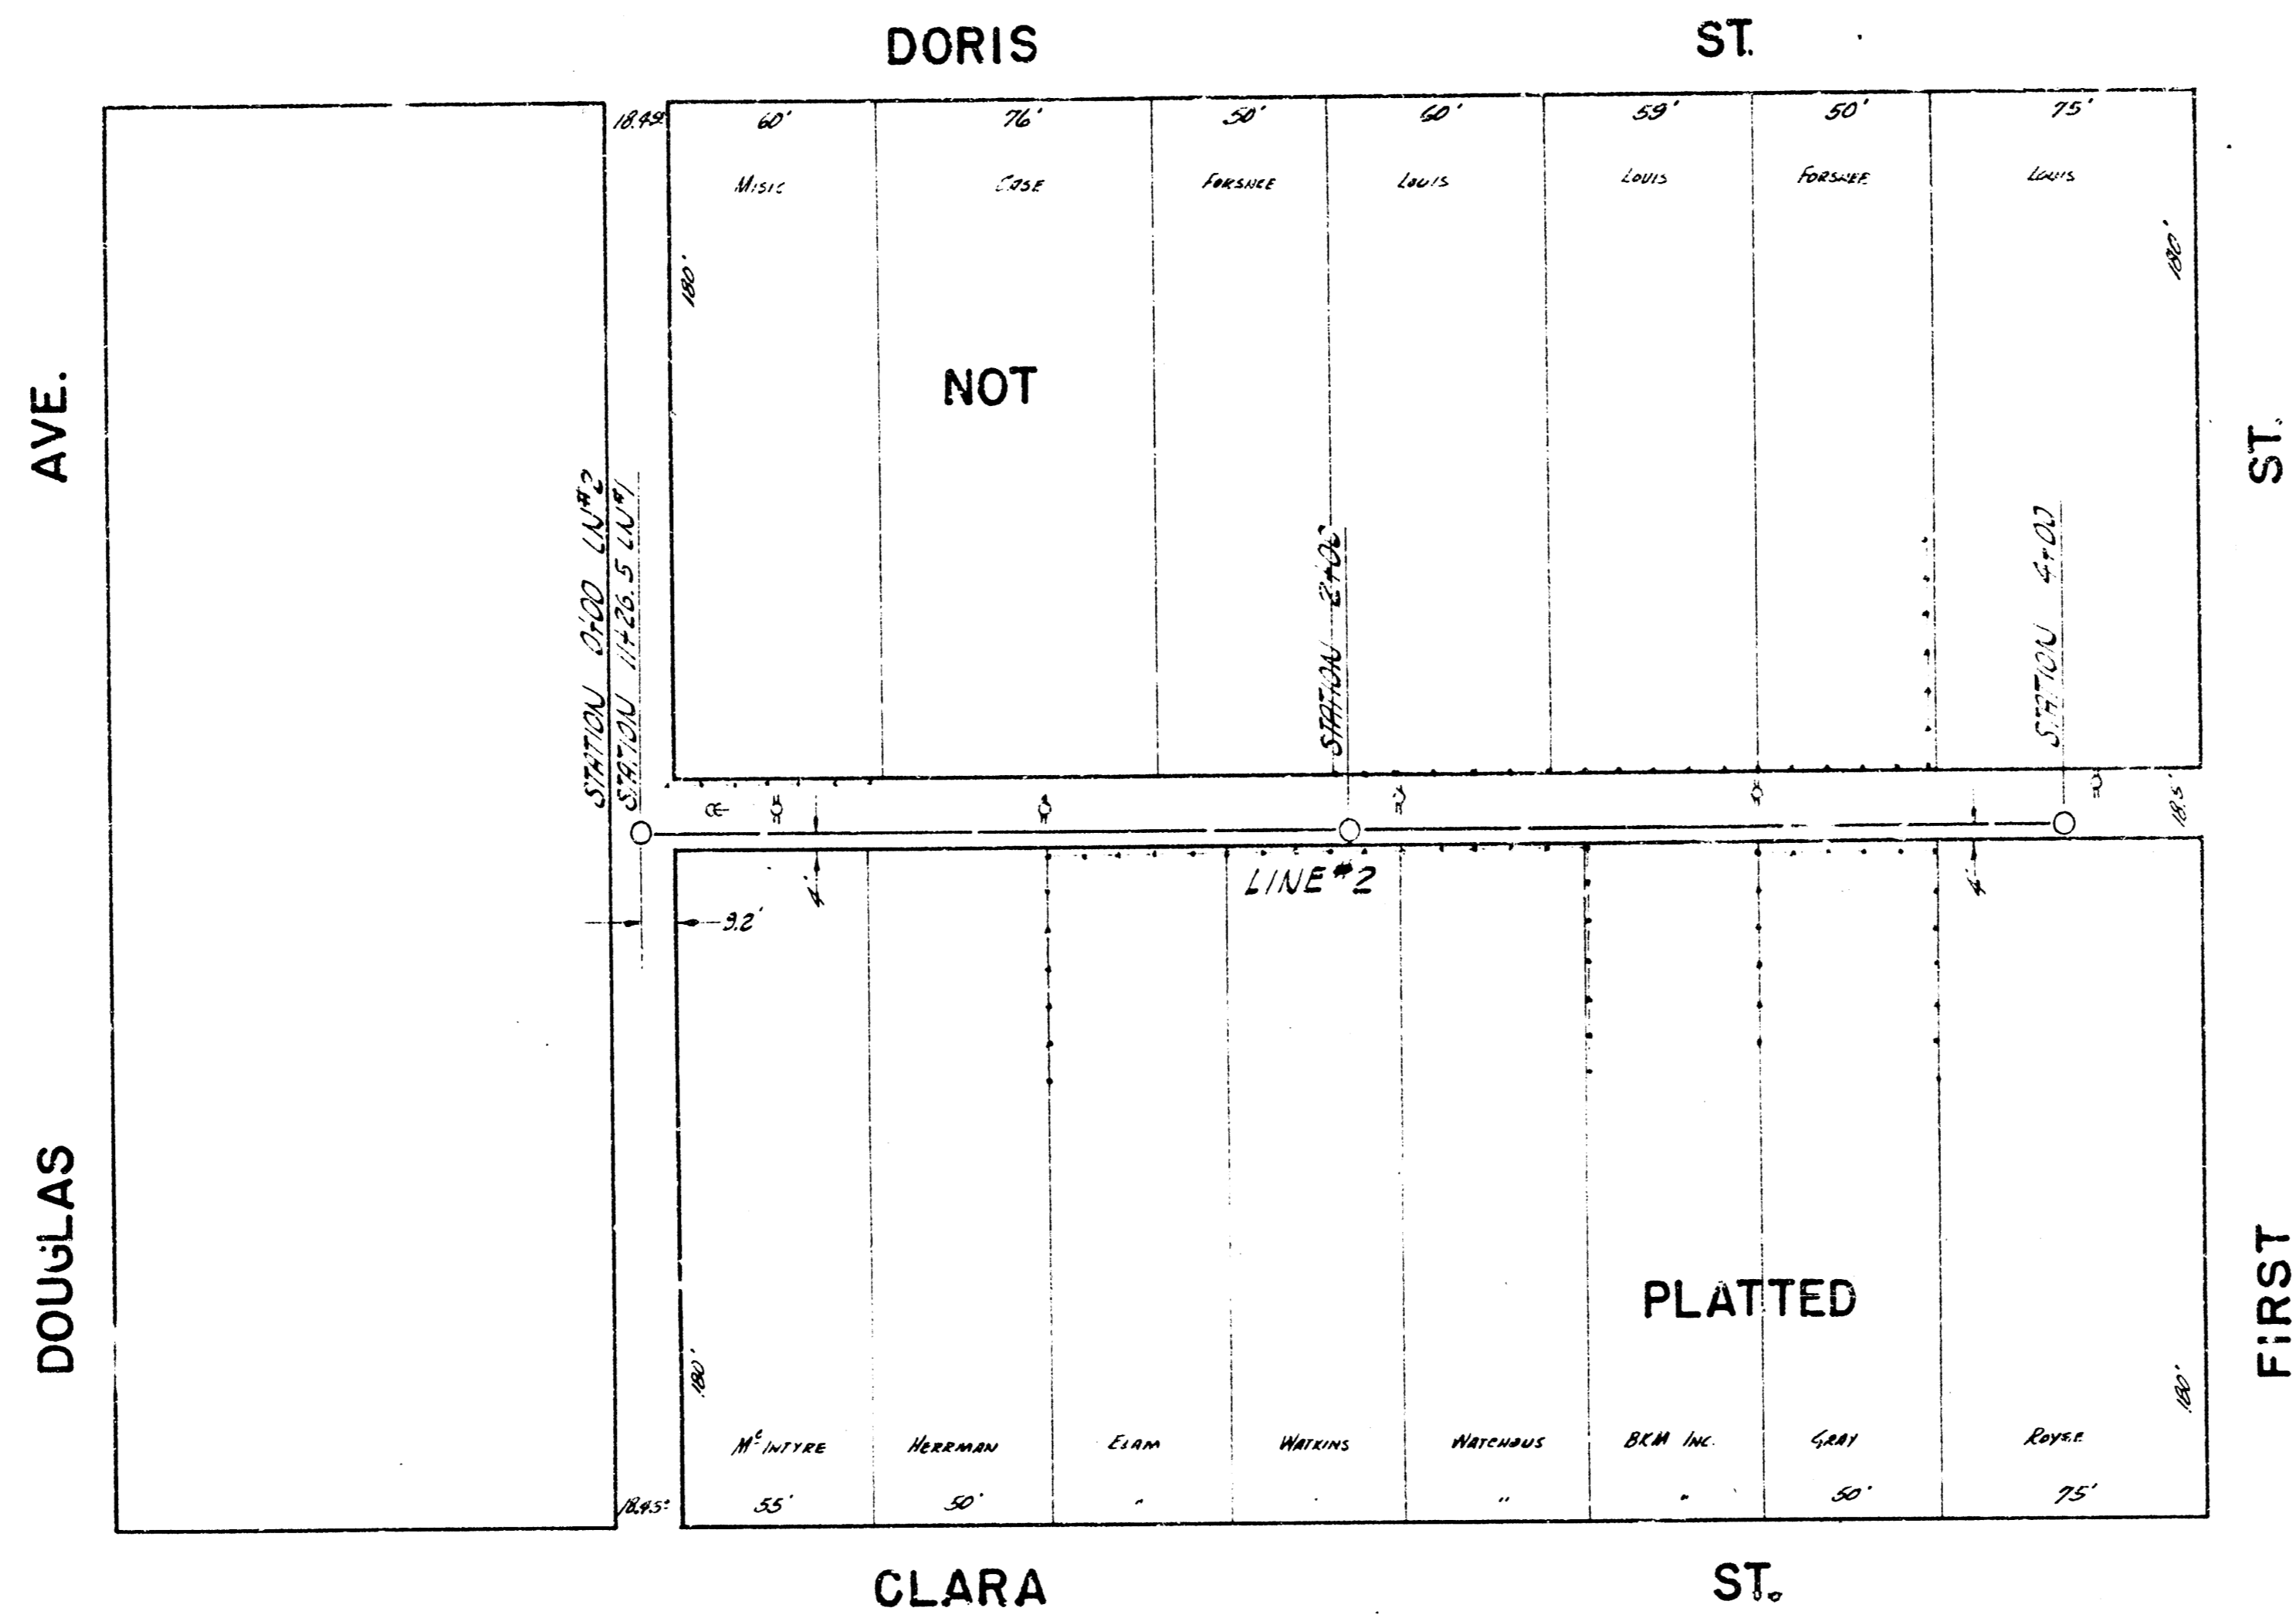

PLAN SCALE 1"=40'  
 PROFILE SCALE 1"=40' HORIZ, 1"=4' VERT.

