



LOCATION MAP
 LAT. 16 SUB. 5 SAN. SEWER 22
 CITY OF WICHITA
 B.E. SMITH CITY ENGINEER PROJECT NO. C27-8

DRAWN BY J. YOUNG, BOOK KEY
 CHECKED BY LEMMY
 DATE

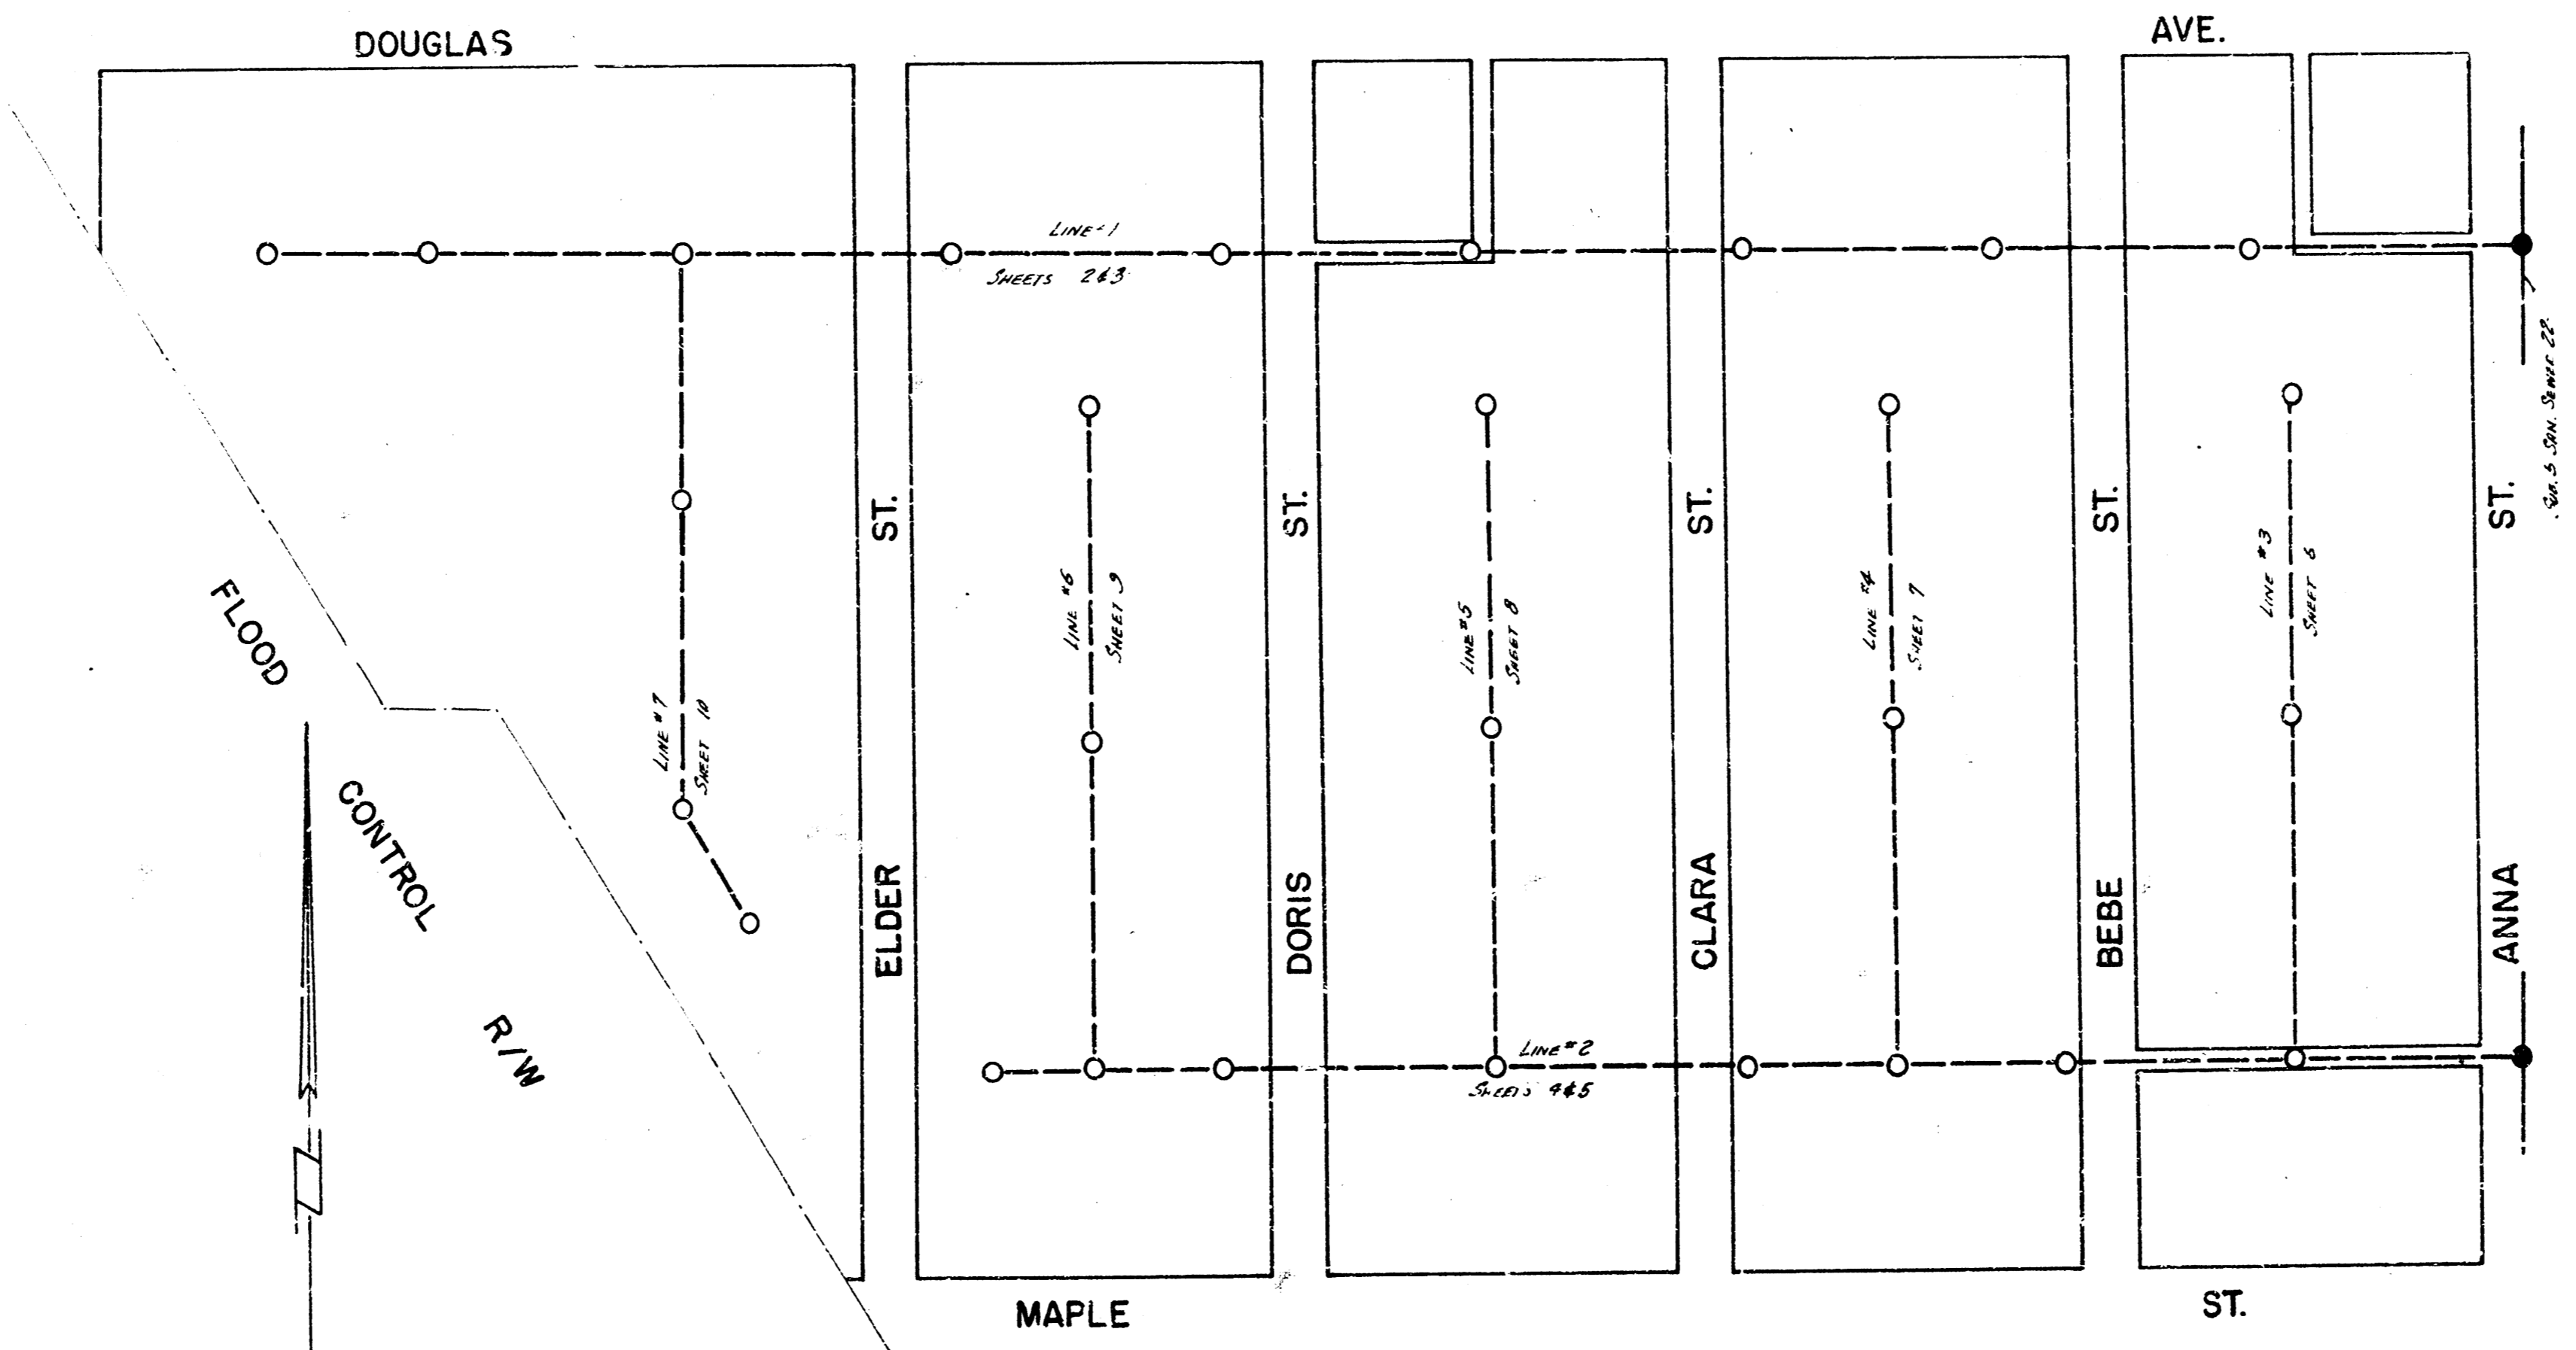



SURVEY BY: ROBERT DENNY
 DRAWN BY: DENNY
 CHECKED BY: DENNY

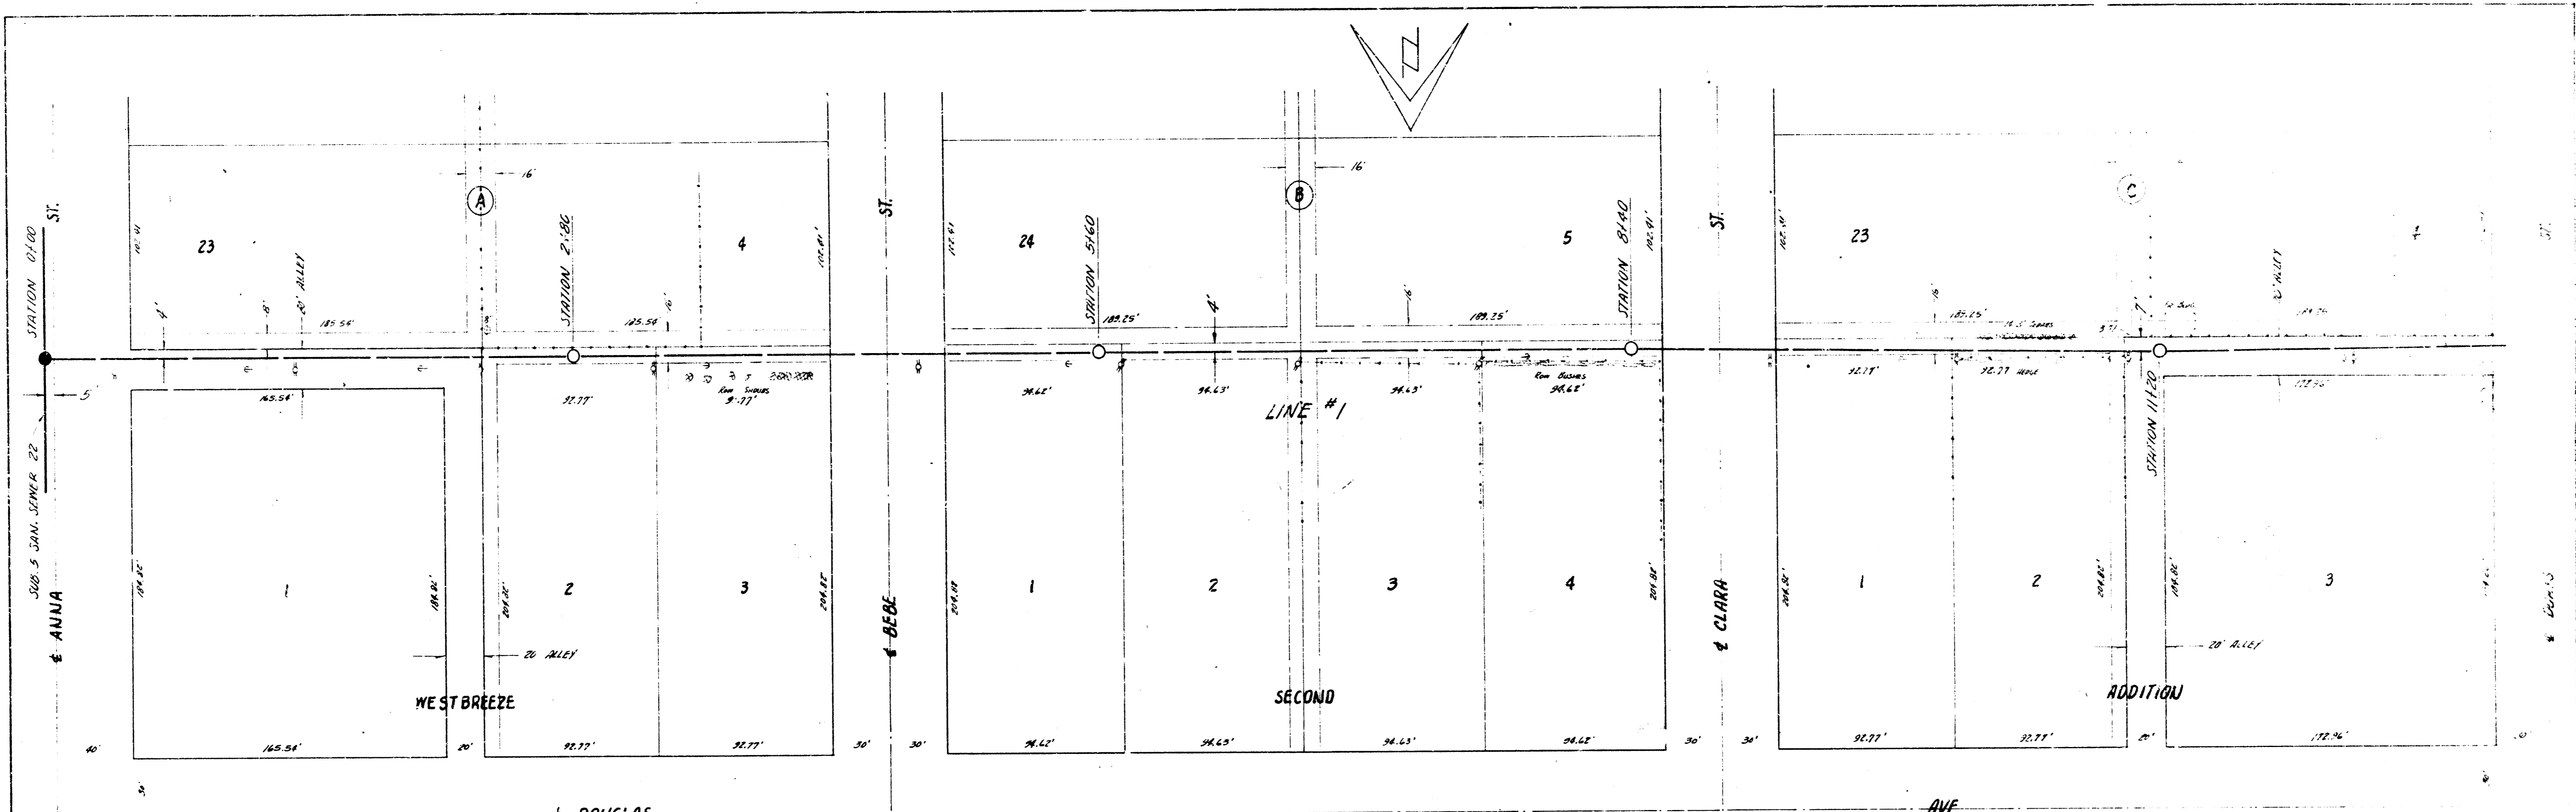


B.M. 117.90 "D" ON N.E. COR. W. END CONC. CULVERT N.S. MAPLE & W.S. ANNA
 B.M. 117.88 "D" ON N.E. COR. CONC. HEADWALL RCP CLVT. 500' N. OF MAPLE - ES FLOOD CONTROL DIKE

PLAN SCALE 1" = 40'
 PROFILE SCALE 1" = 40' HOR., 1" = 4' VERTICAL



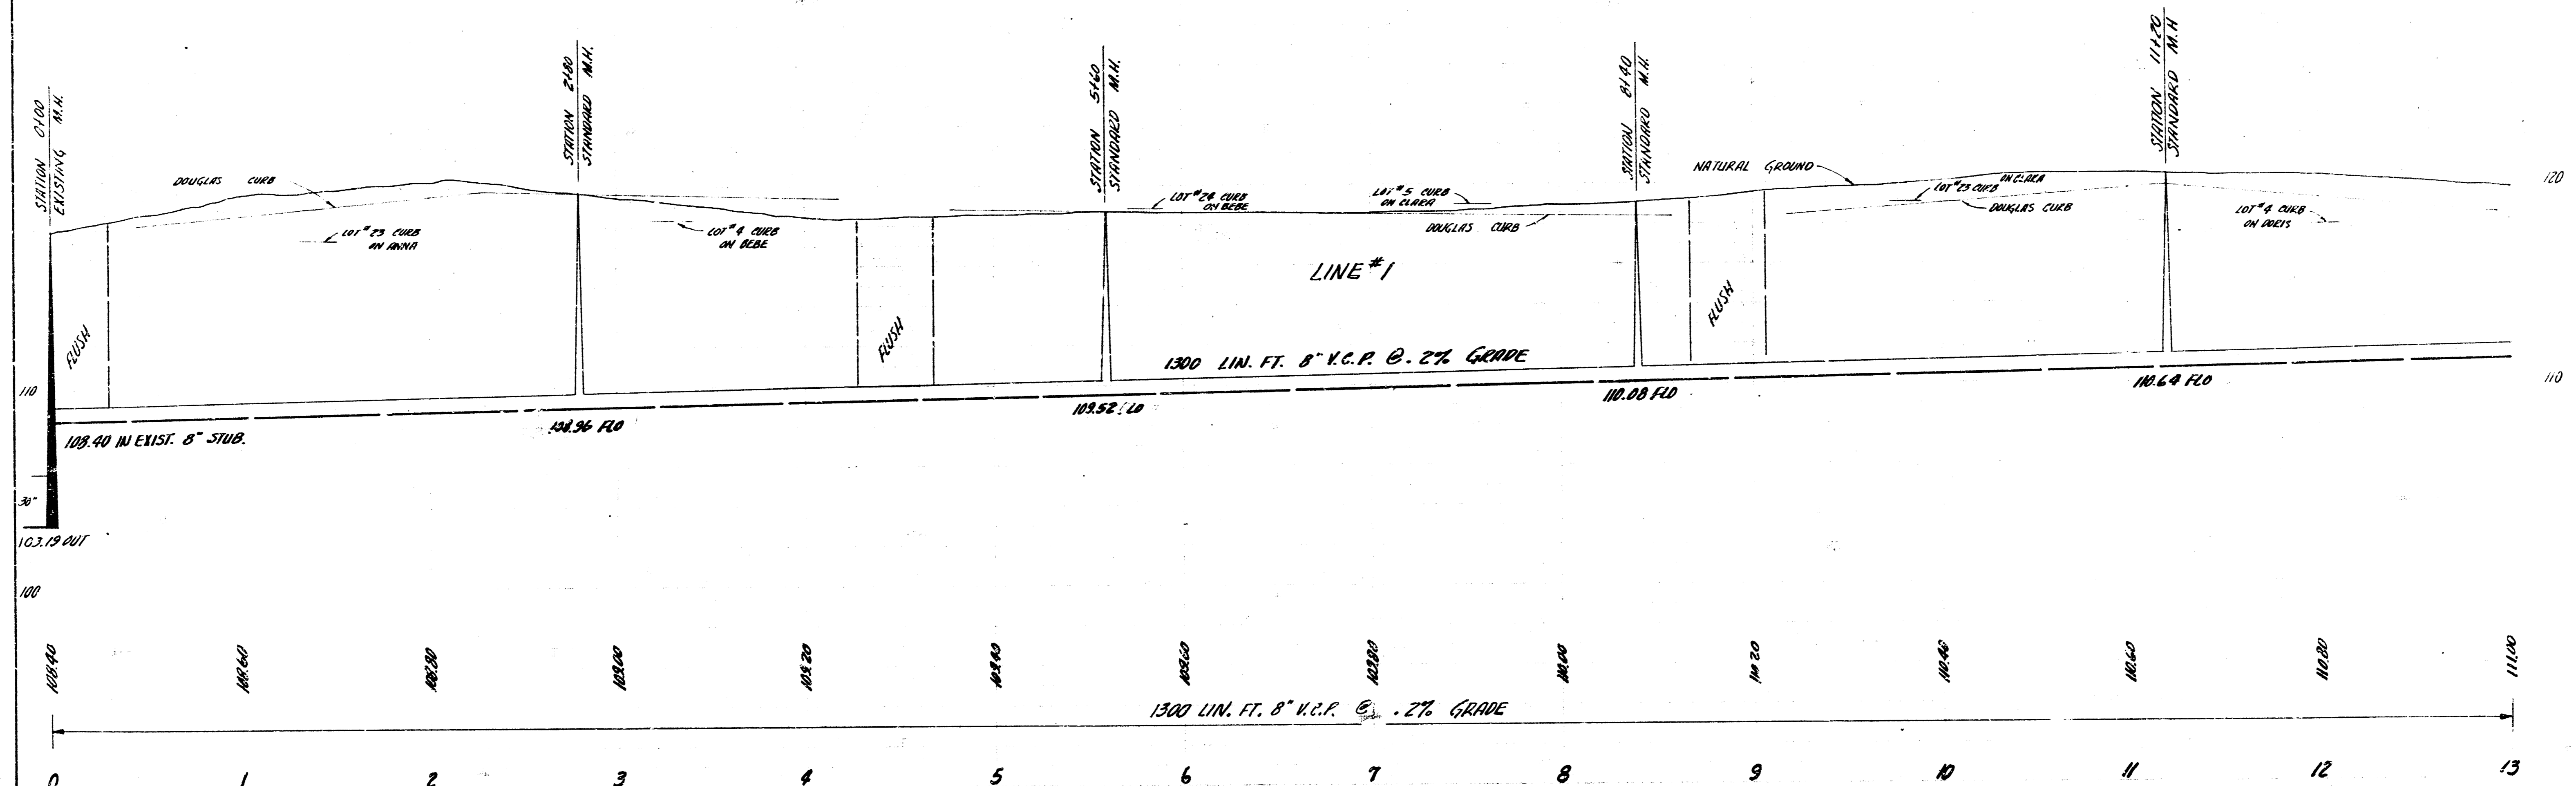


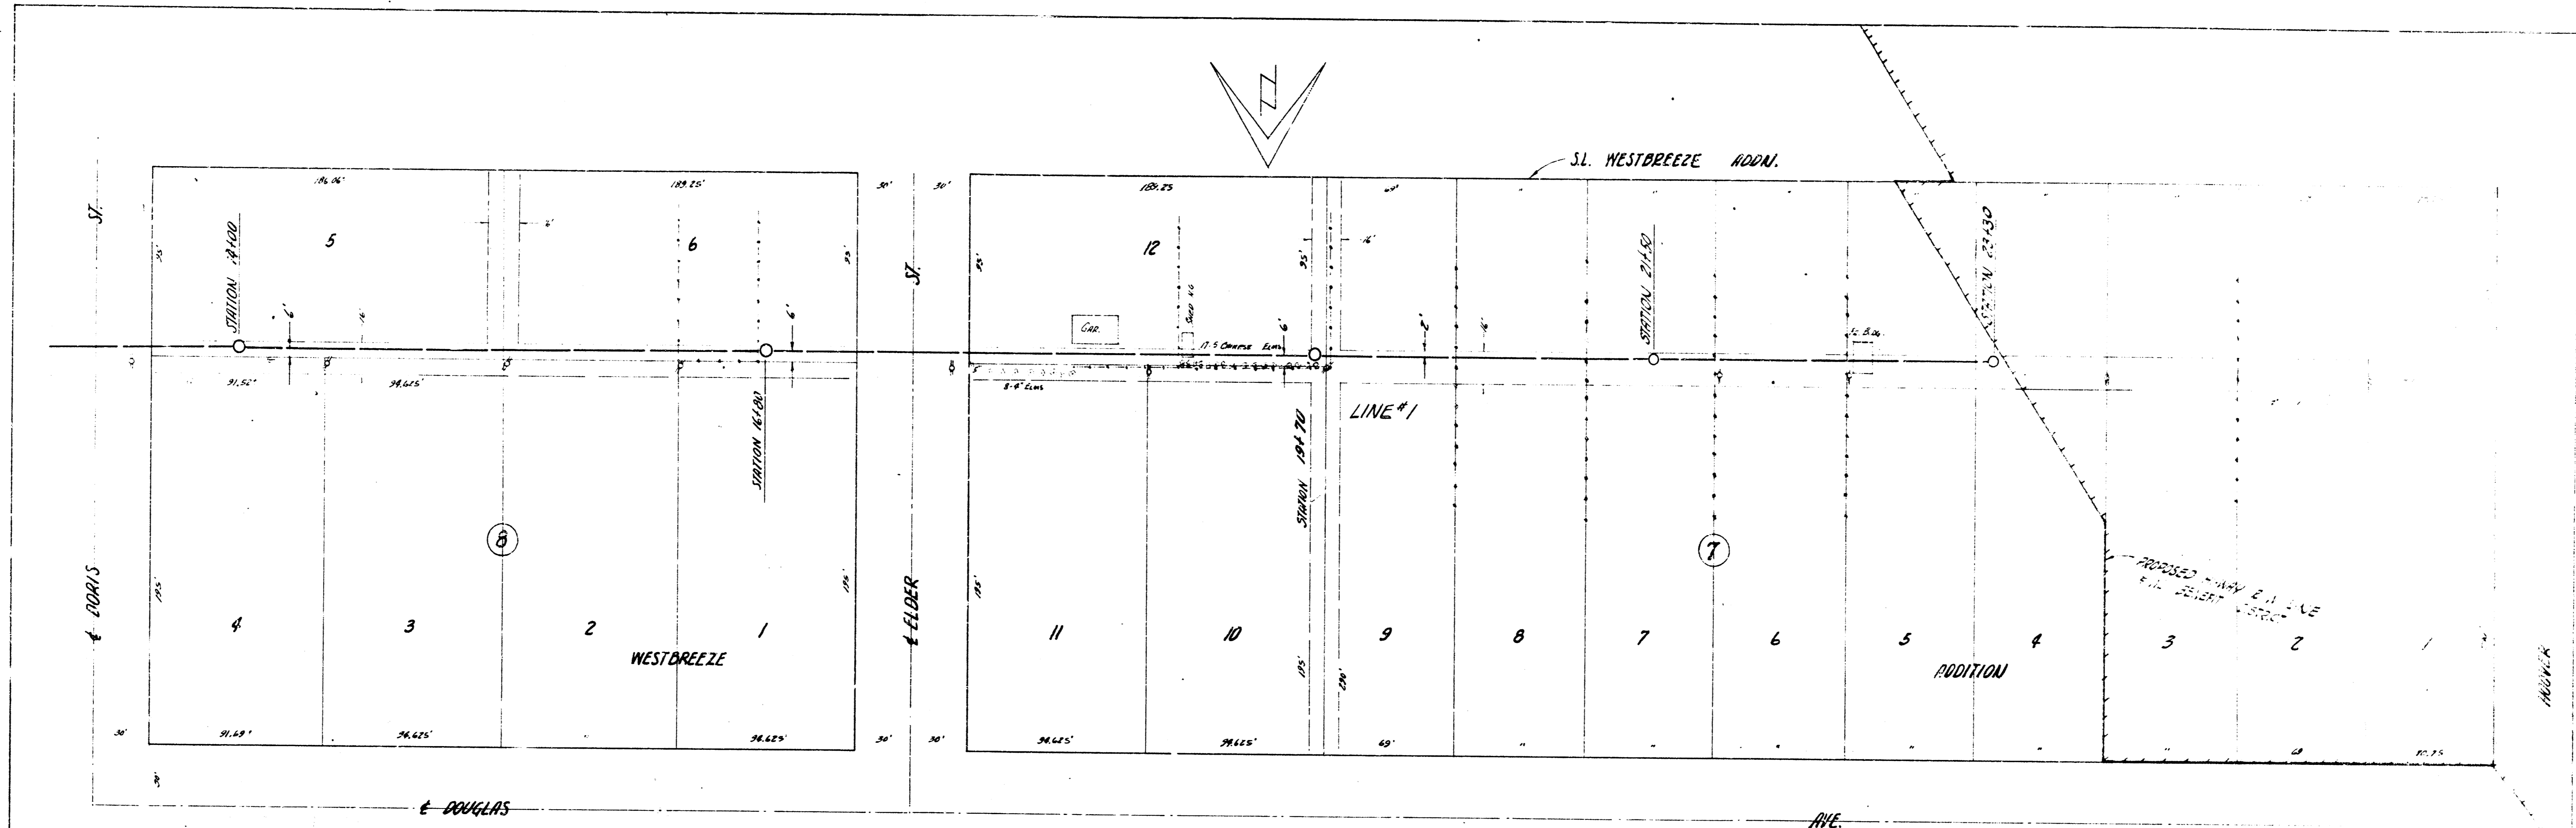


PLAN SCALE 1"=40'
 PROFILE SCALE 1"=40' HOR. 1"=4' VERTICAL

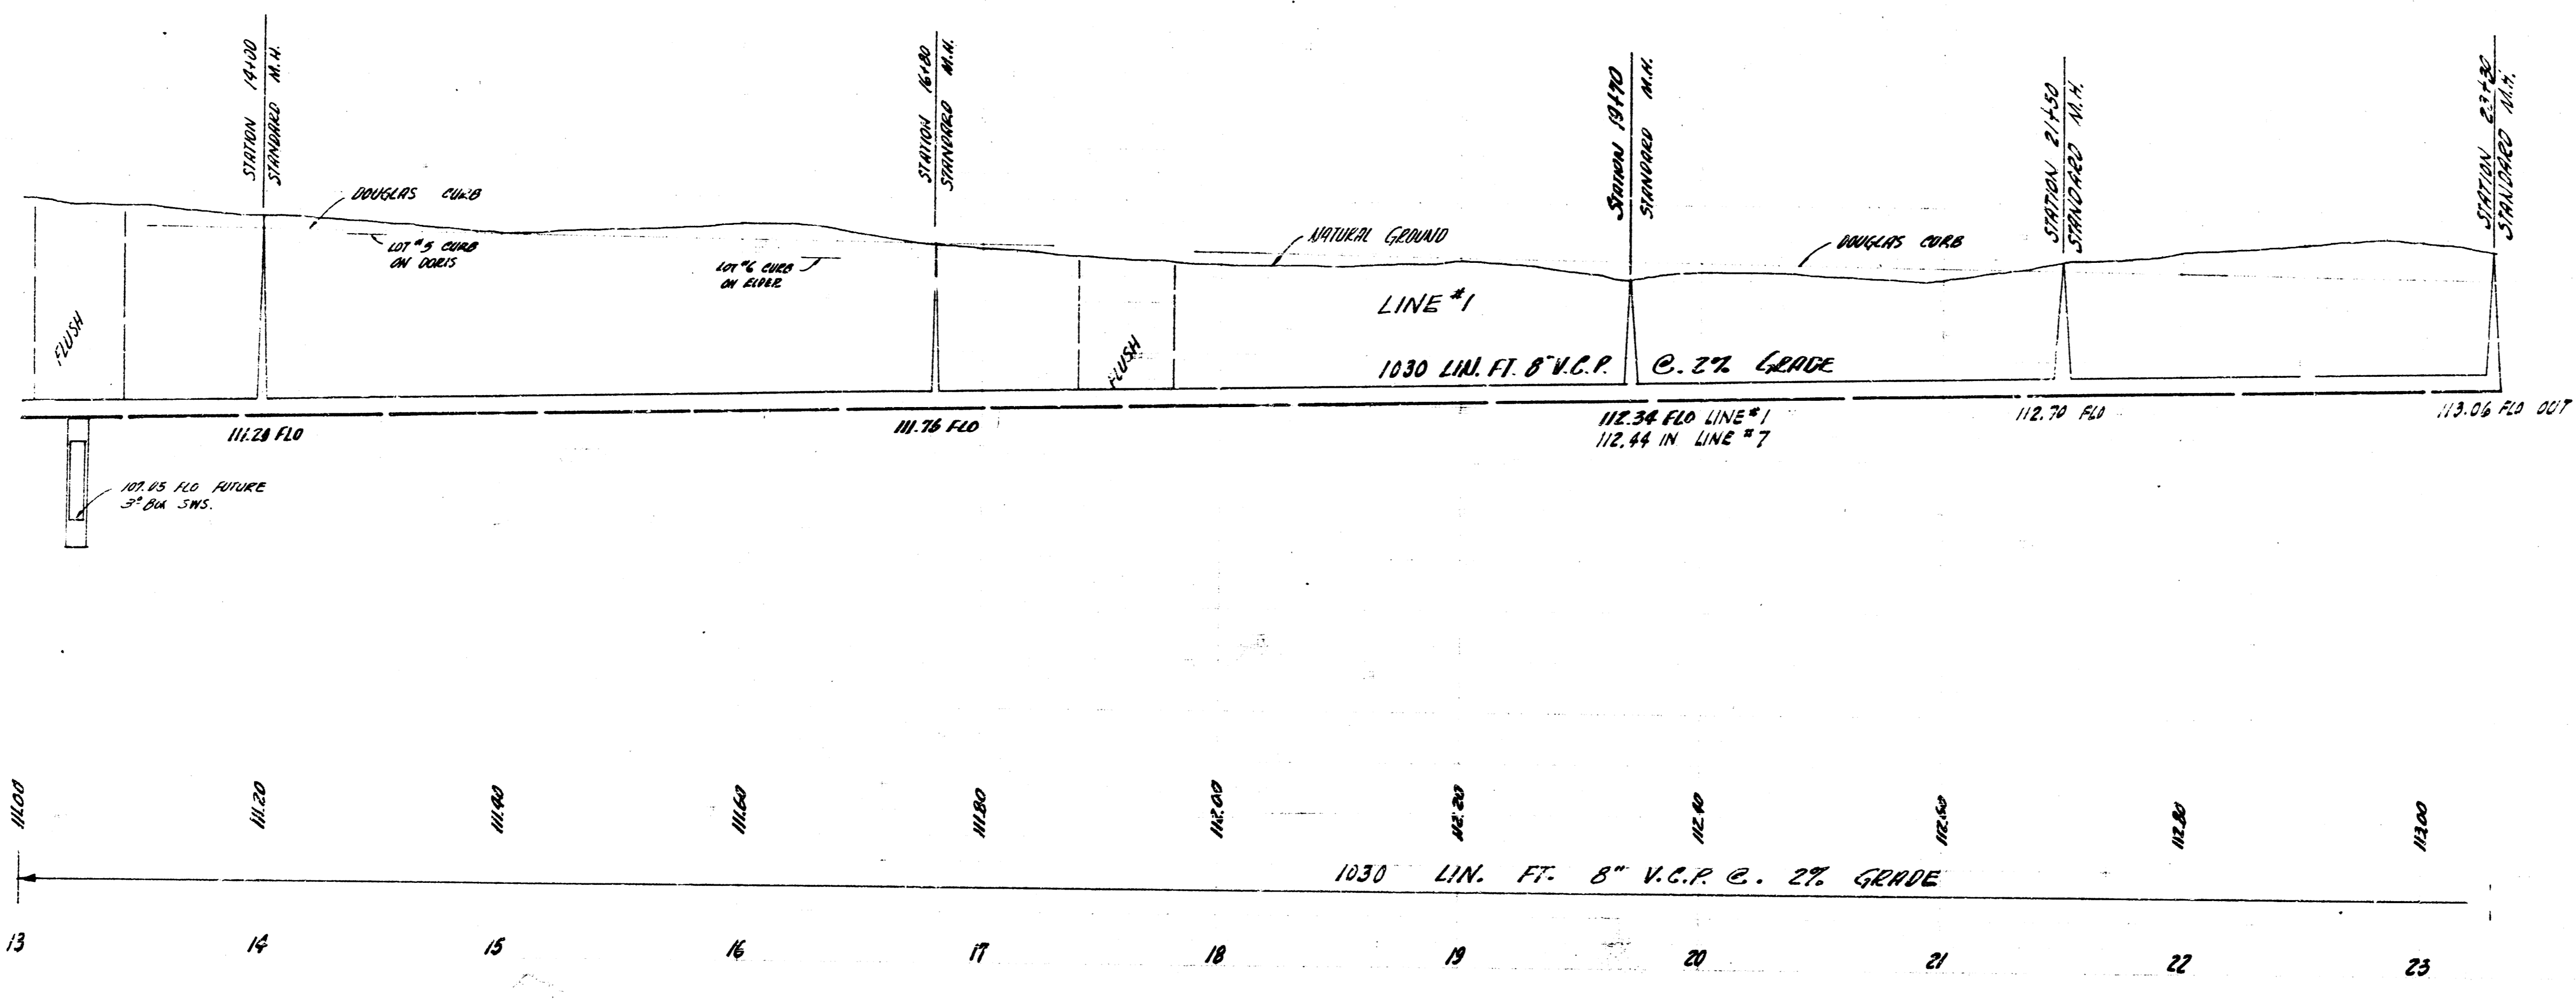



LAT. 14 SUB. 5 SAN. SEWER 22
 PROJ. NO. C27-8 SWEET 3 OF 10

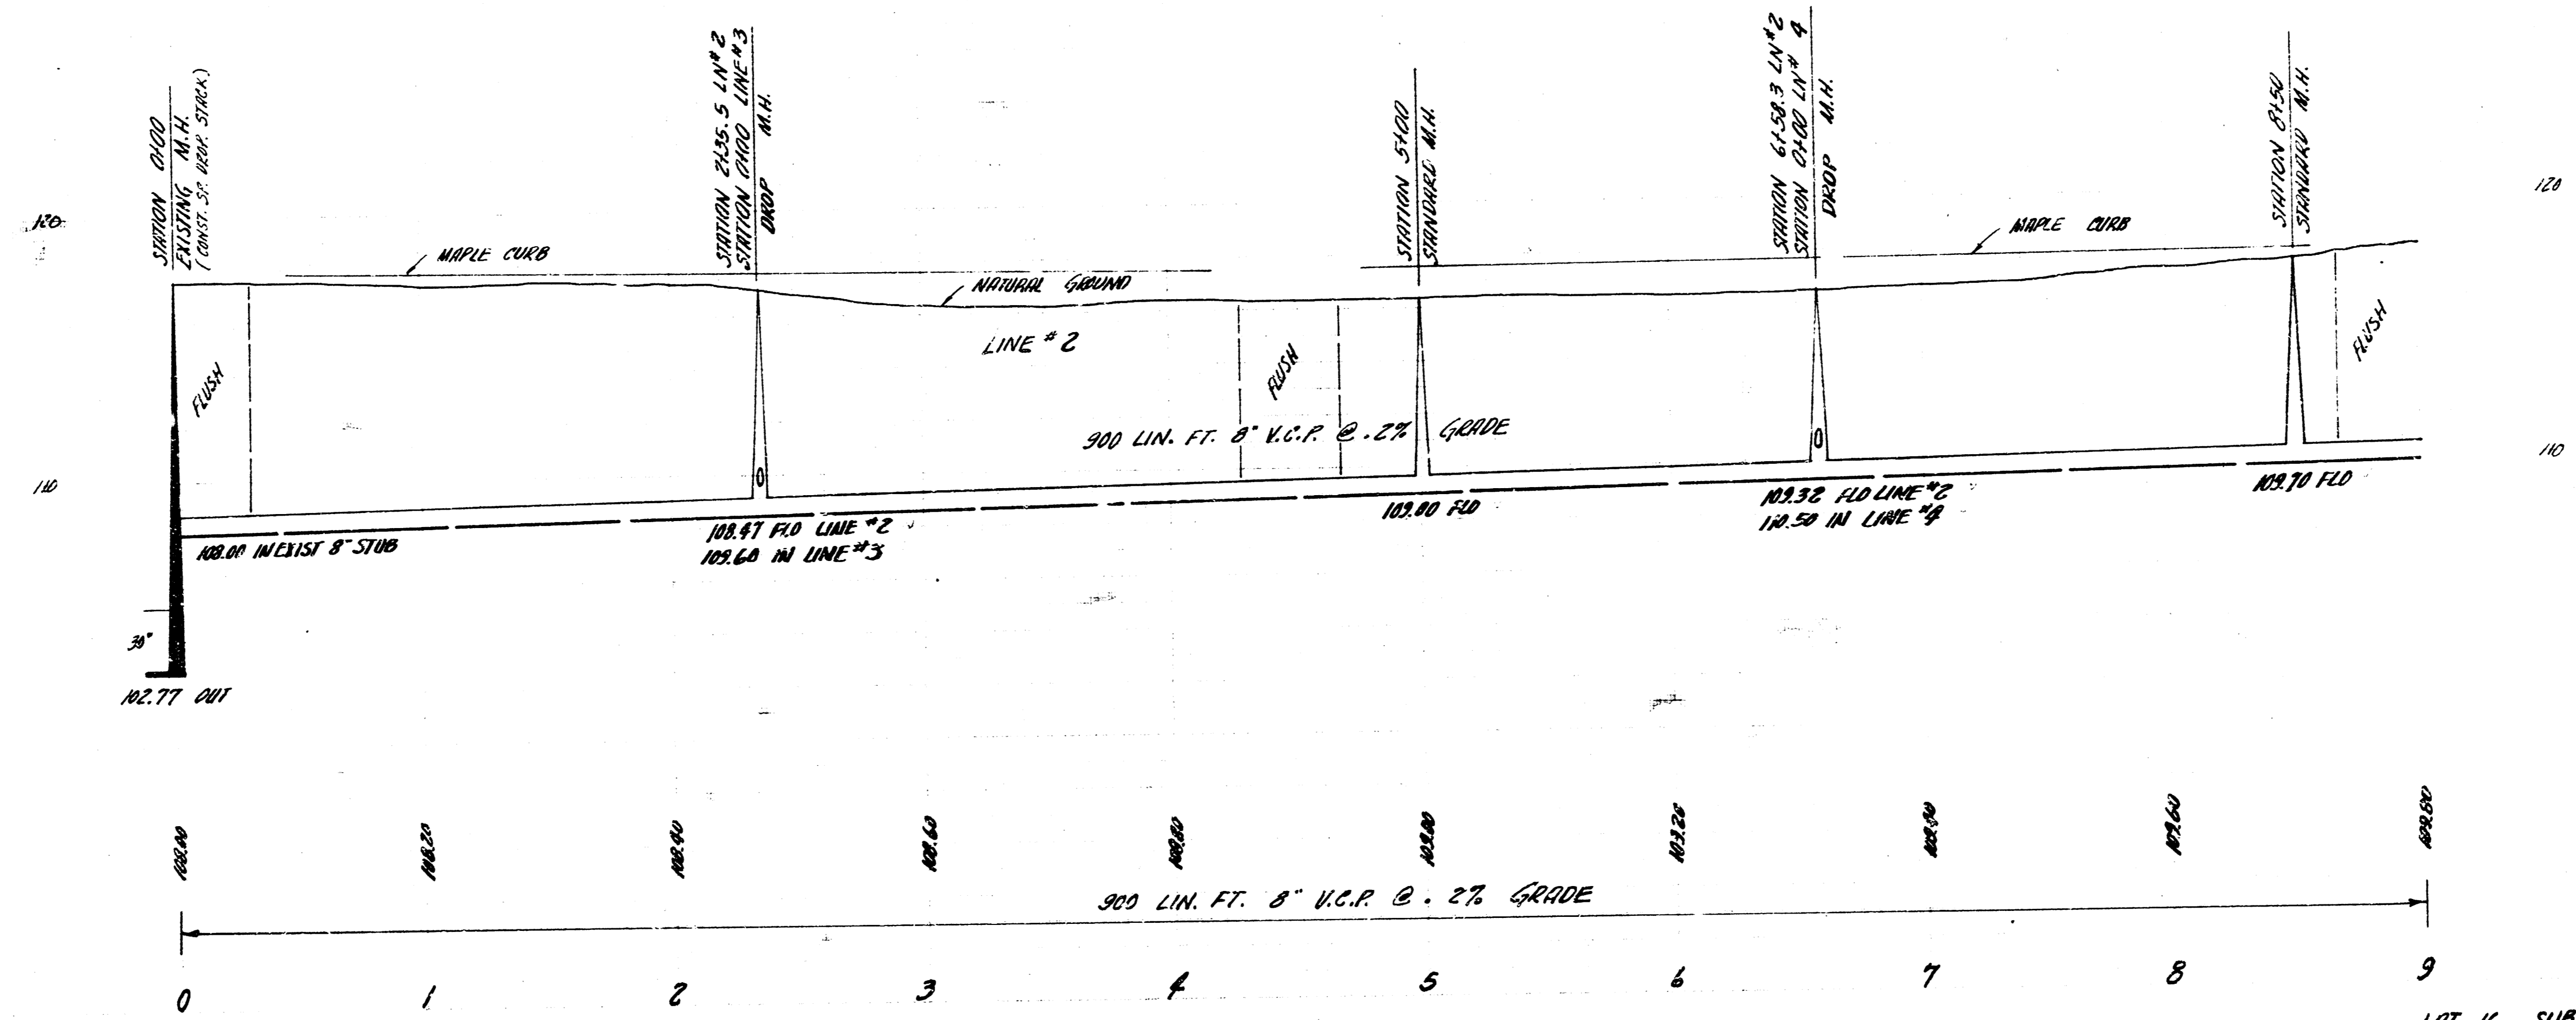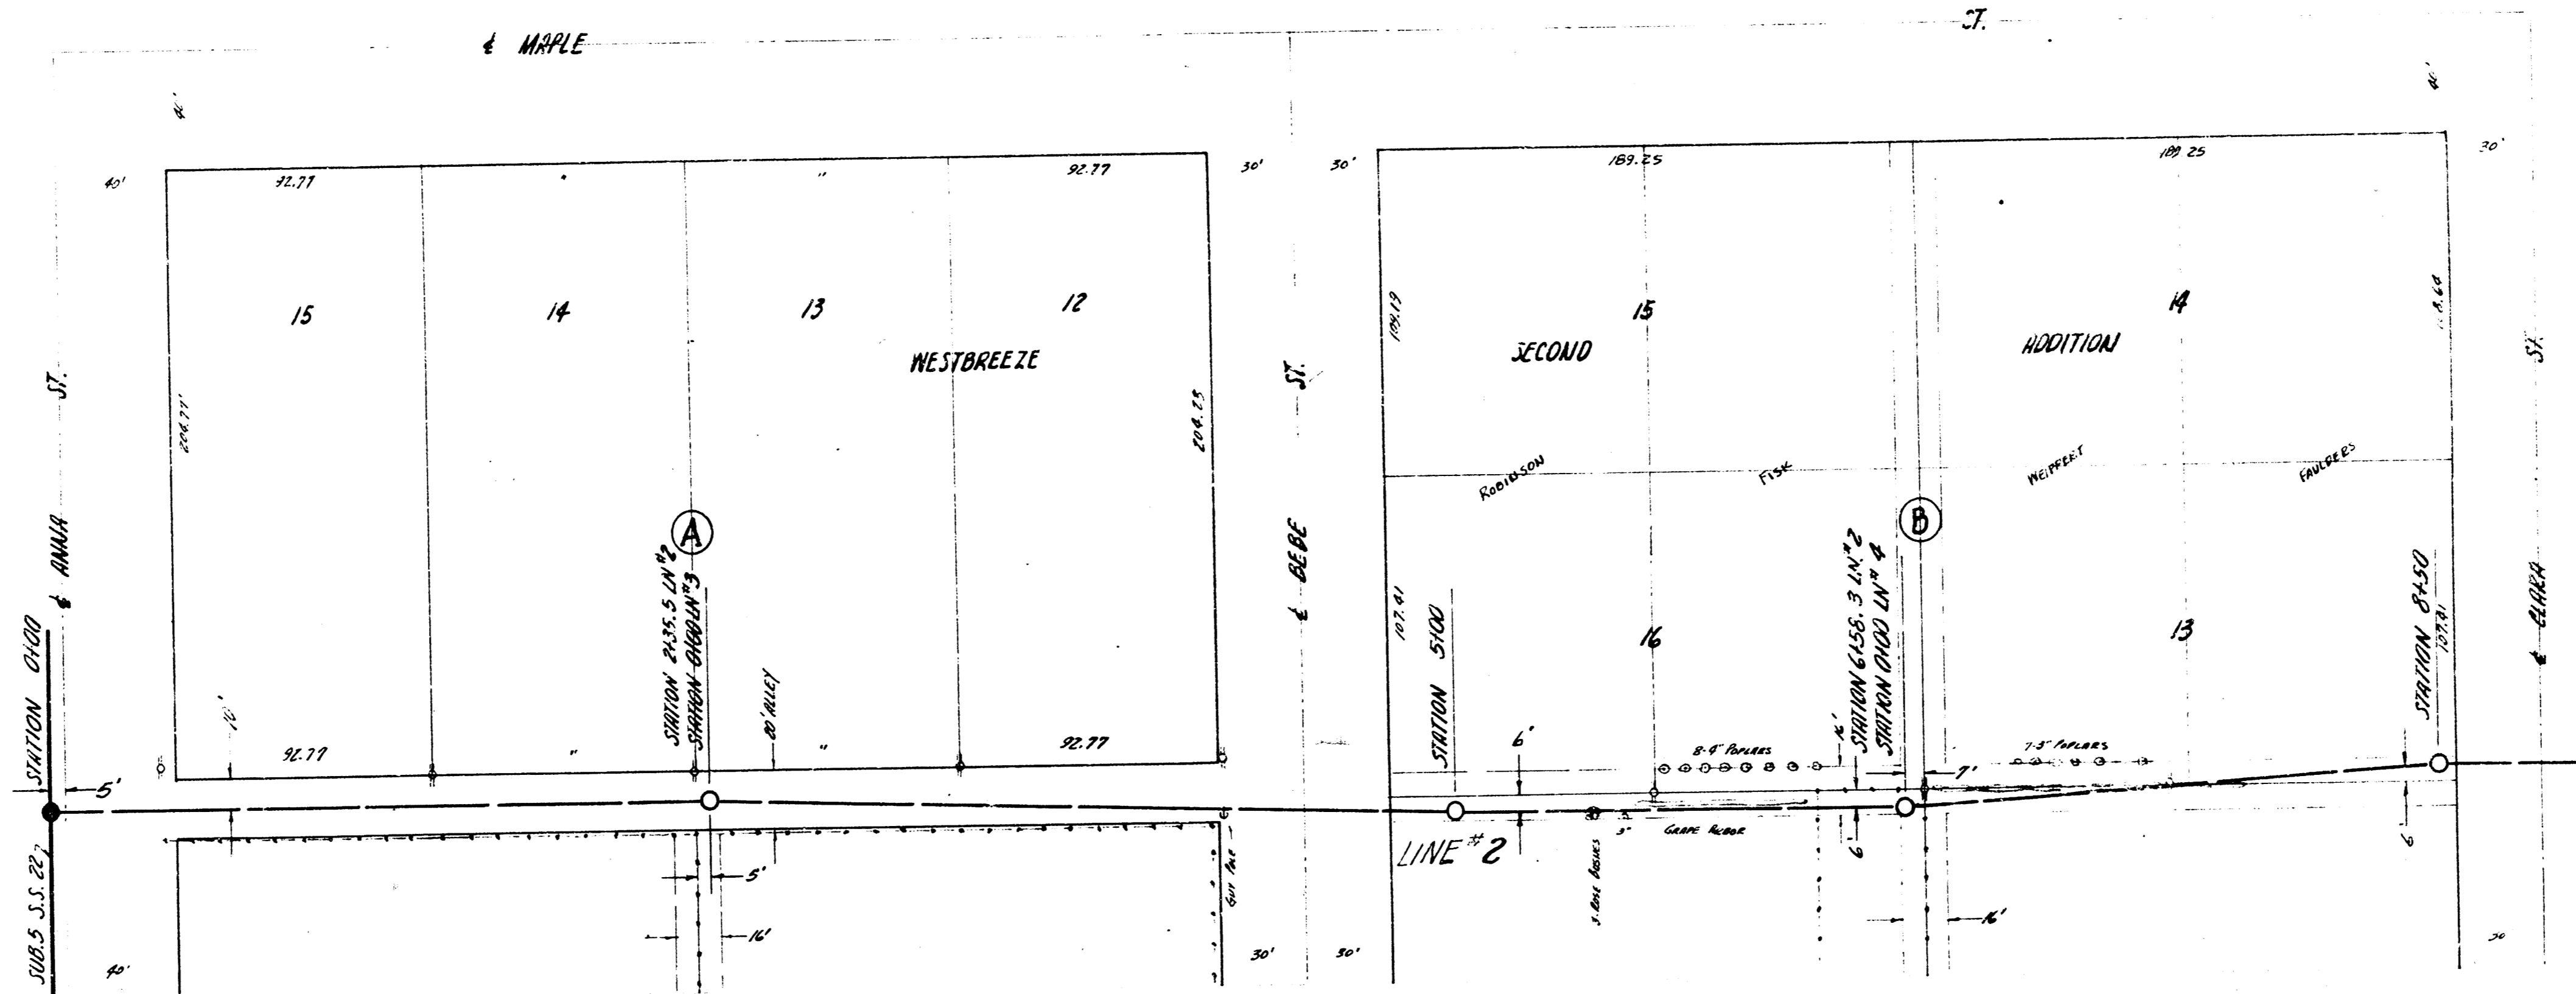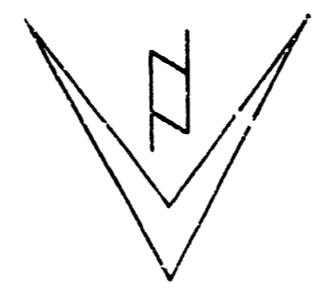


LAT. 16 SLIB. 5 SAN. SEWER 22
 PROJ. NO. C27-B SHEET 4 OF 10

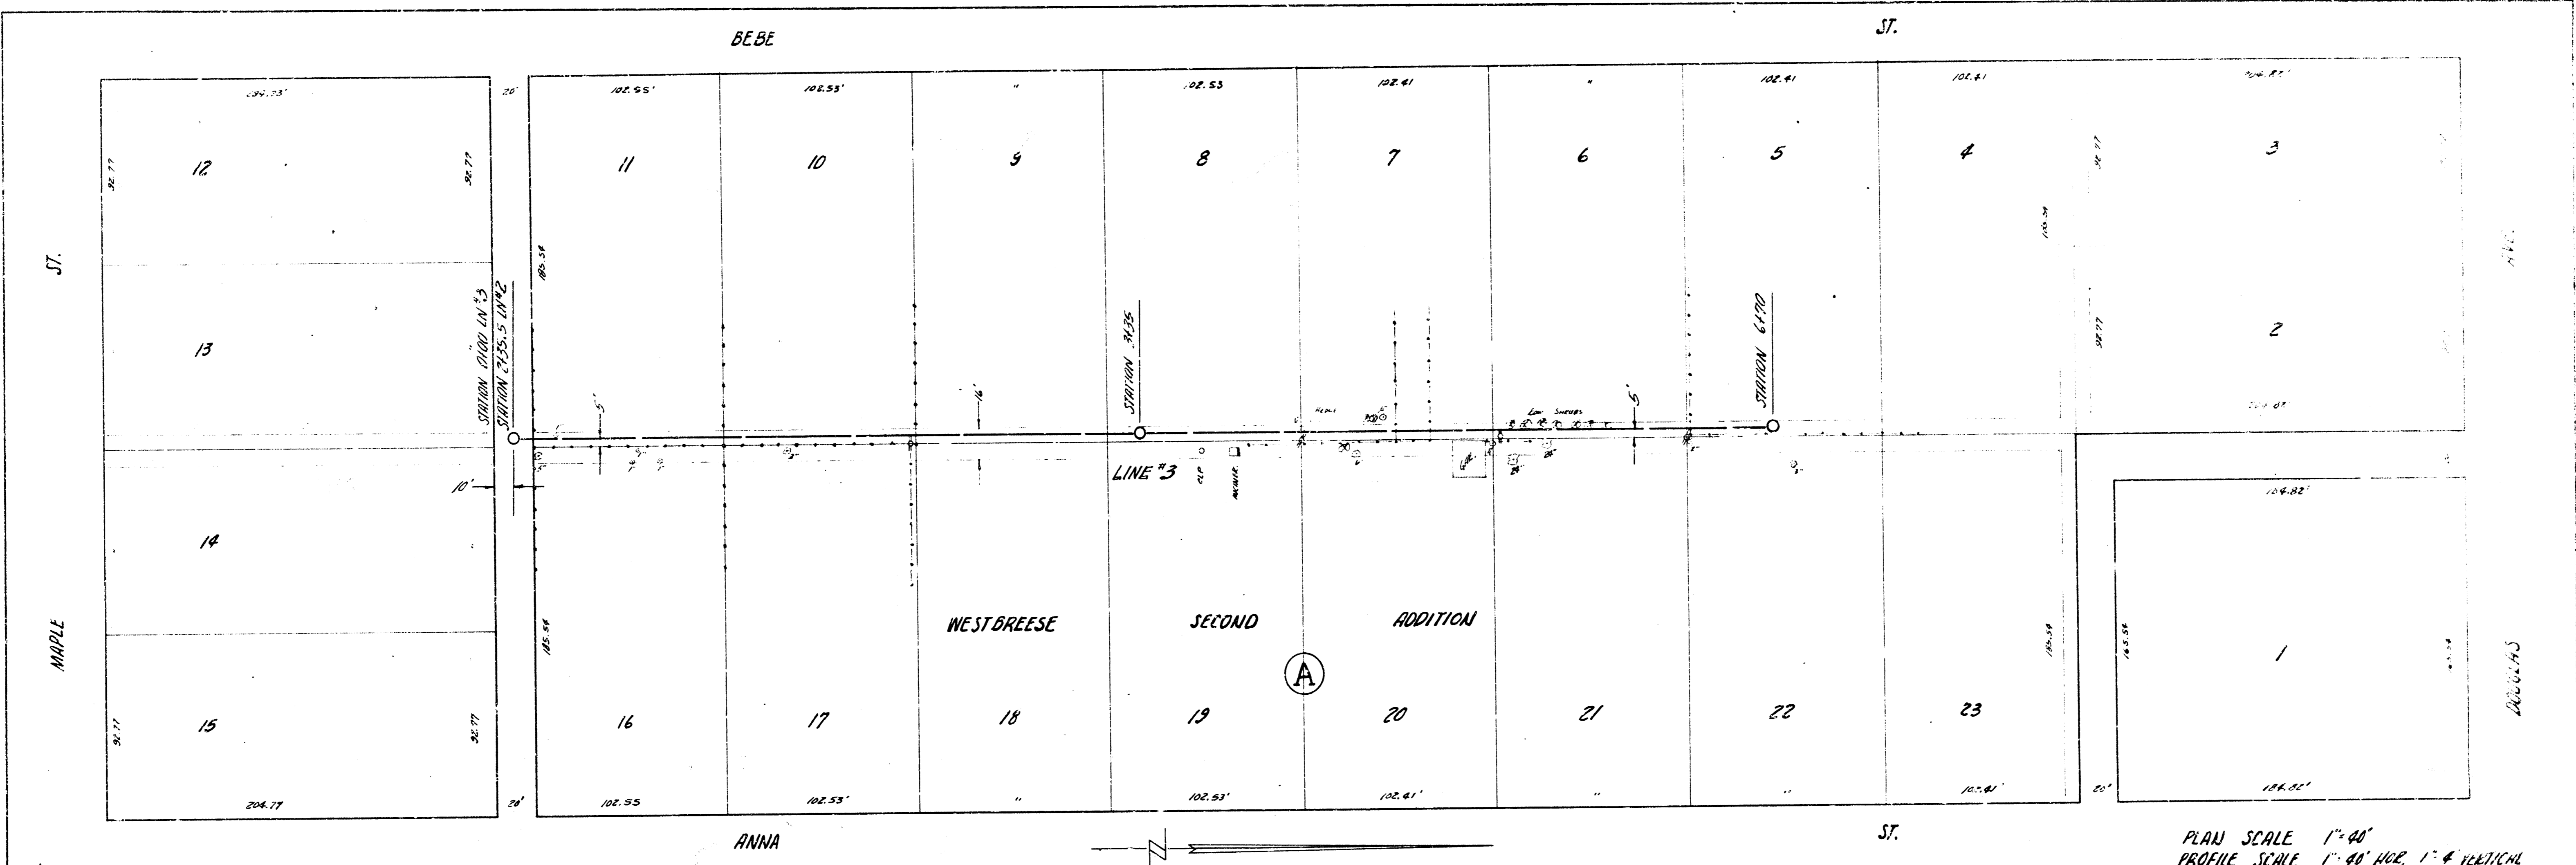



PLAN SCALE 1" = 40'
 PROFILE SCALE 1" = 40' HOR, 1" = 4' VERTICAL

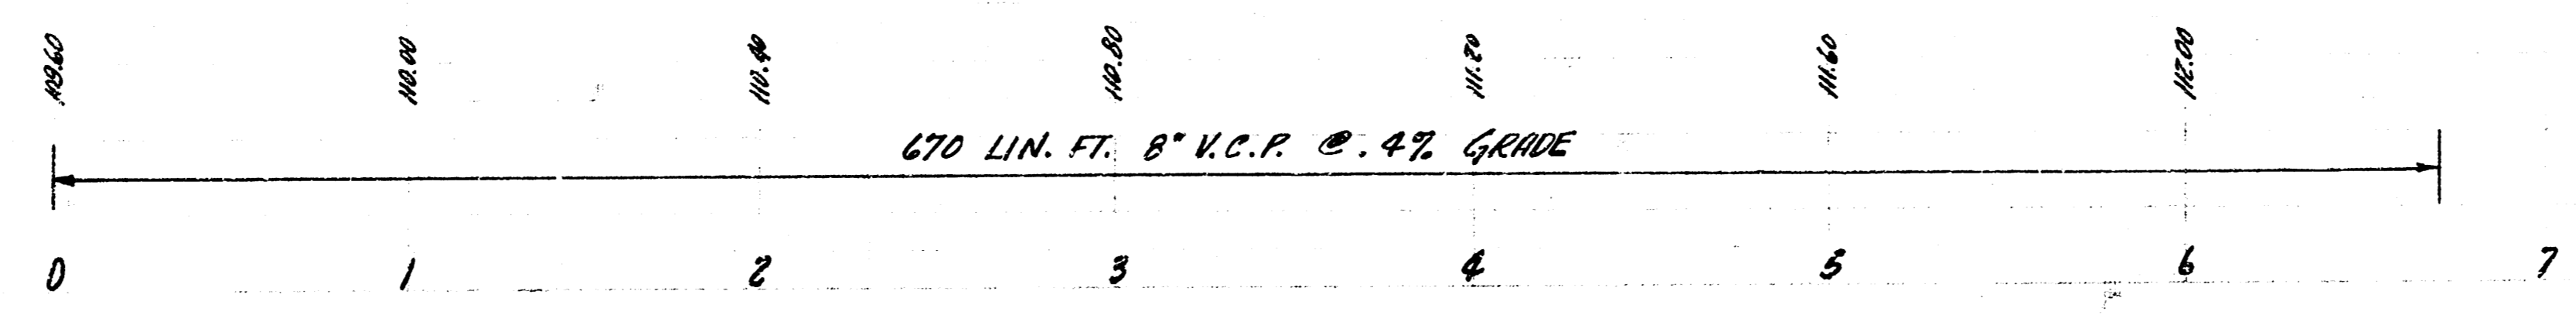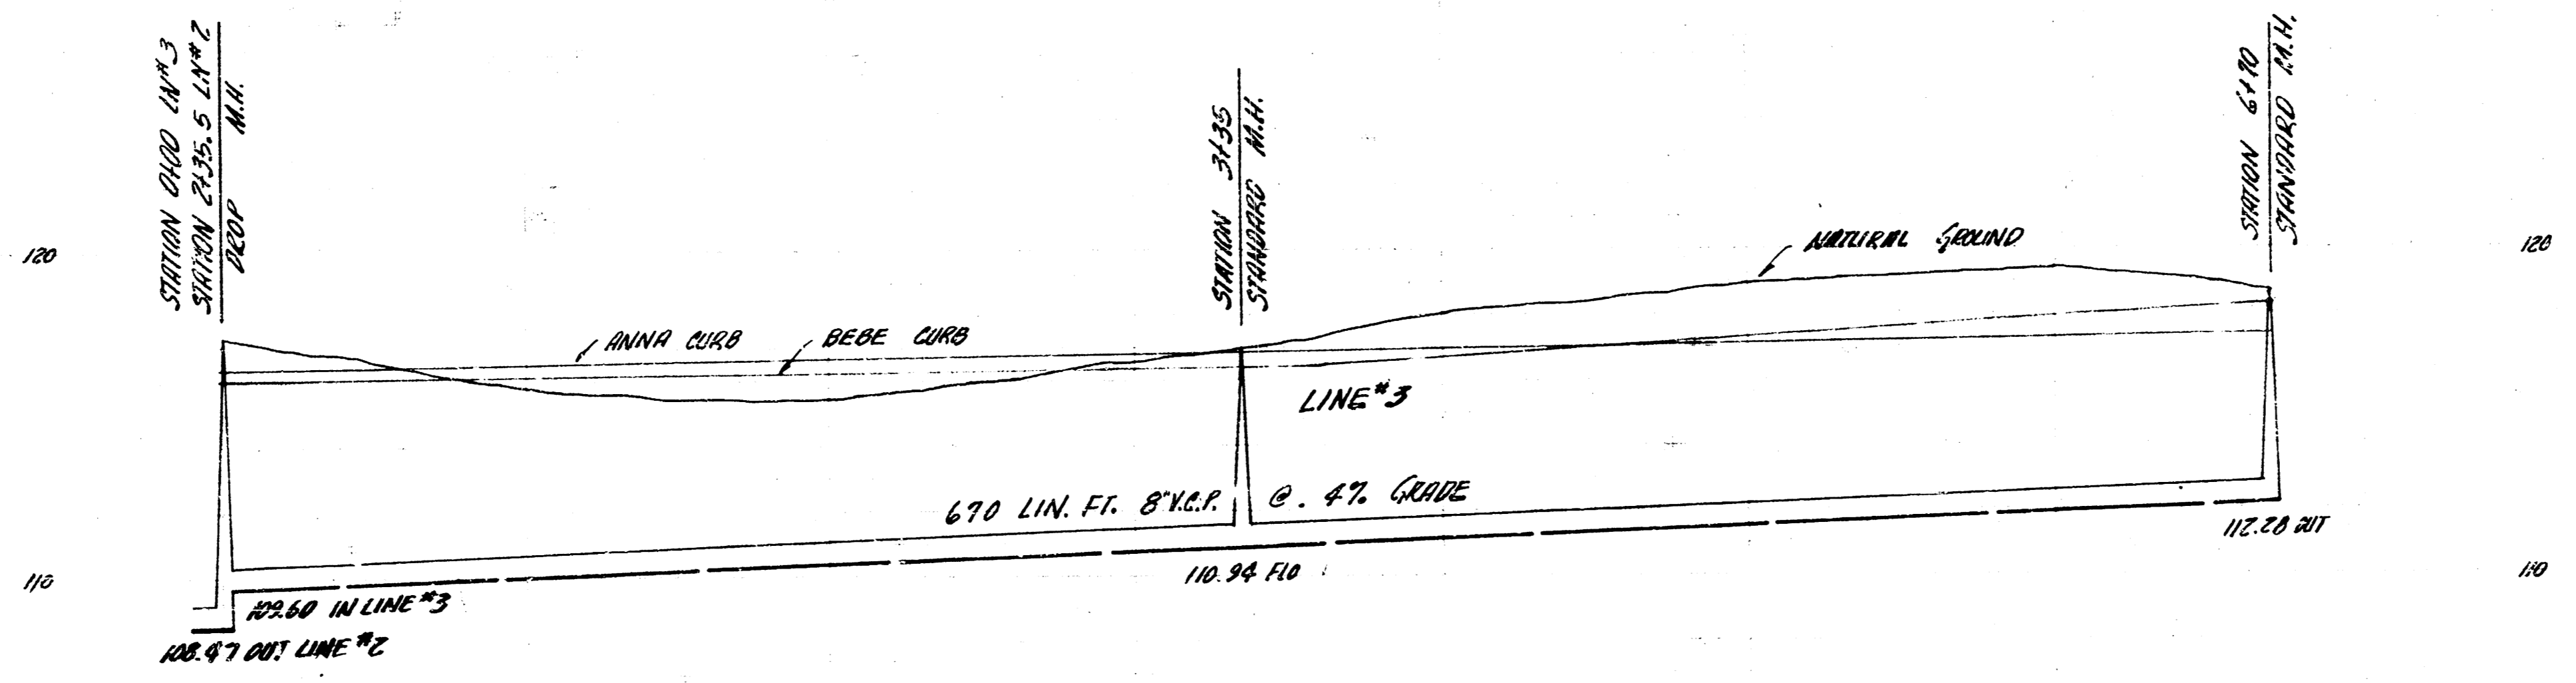


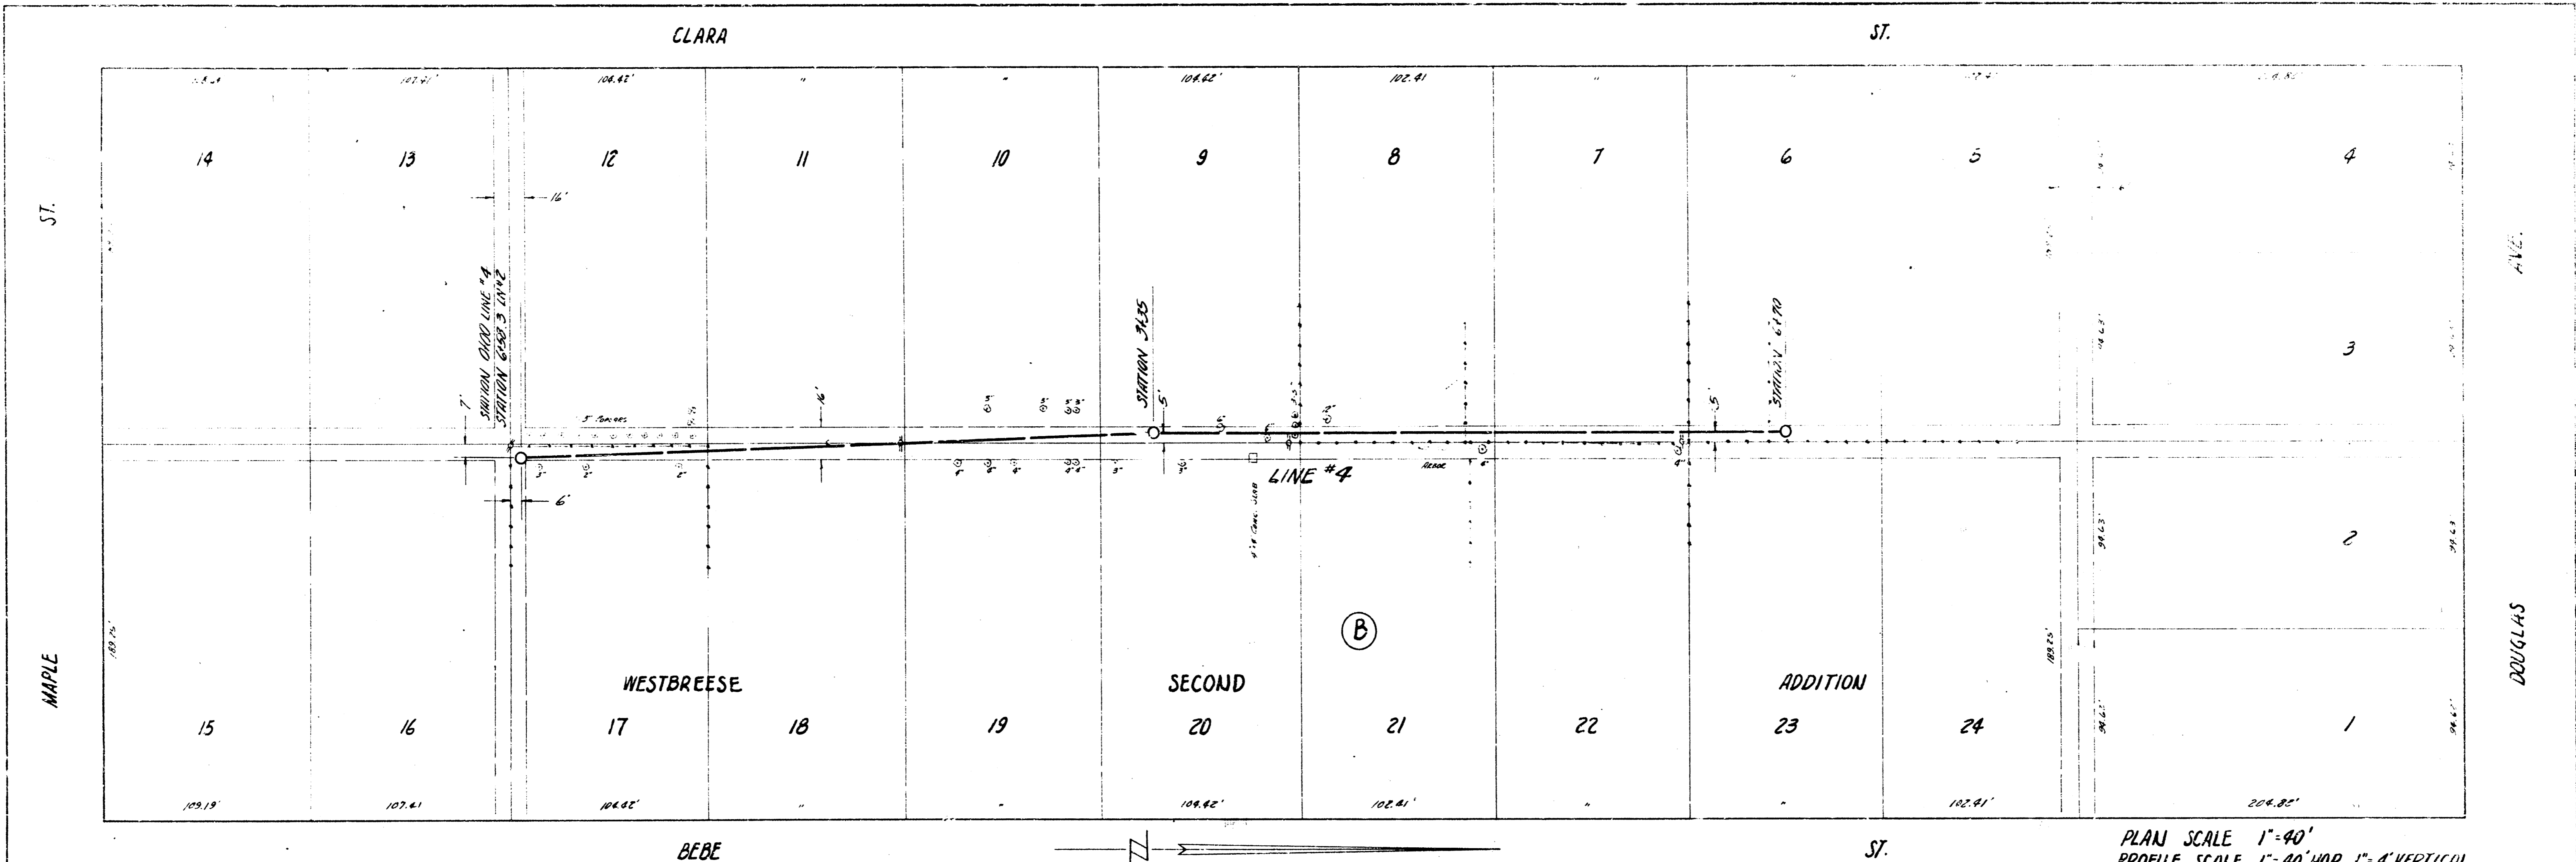



PLAN SCALE 1"=40'
 PROFILE SCALE 1"=40' HOR, 1"=4' VERTICAL

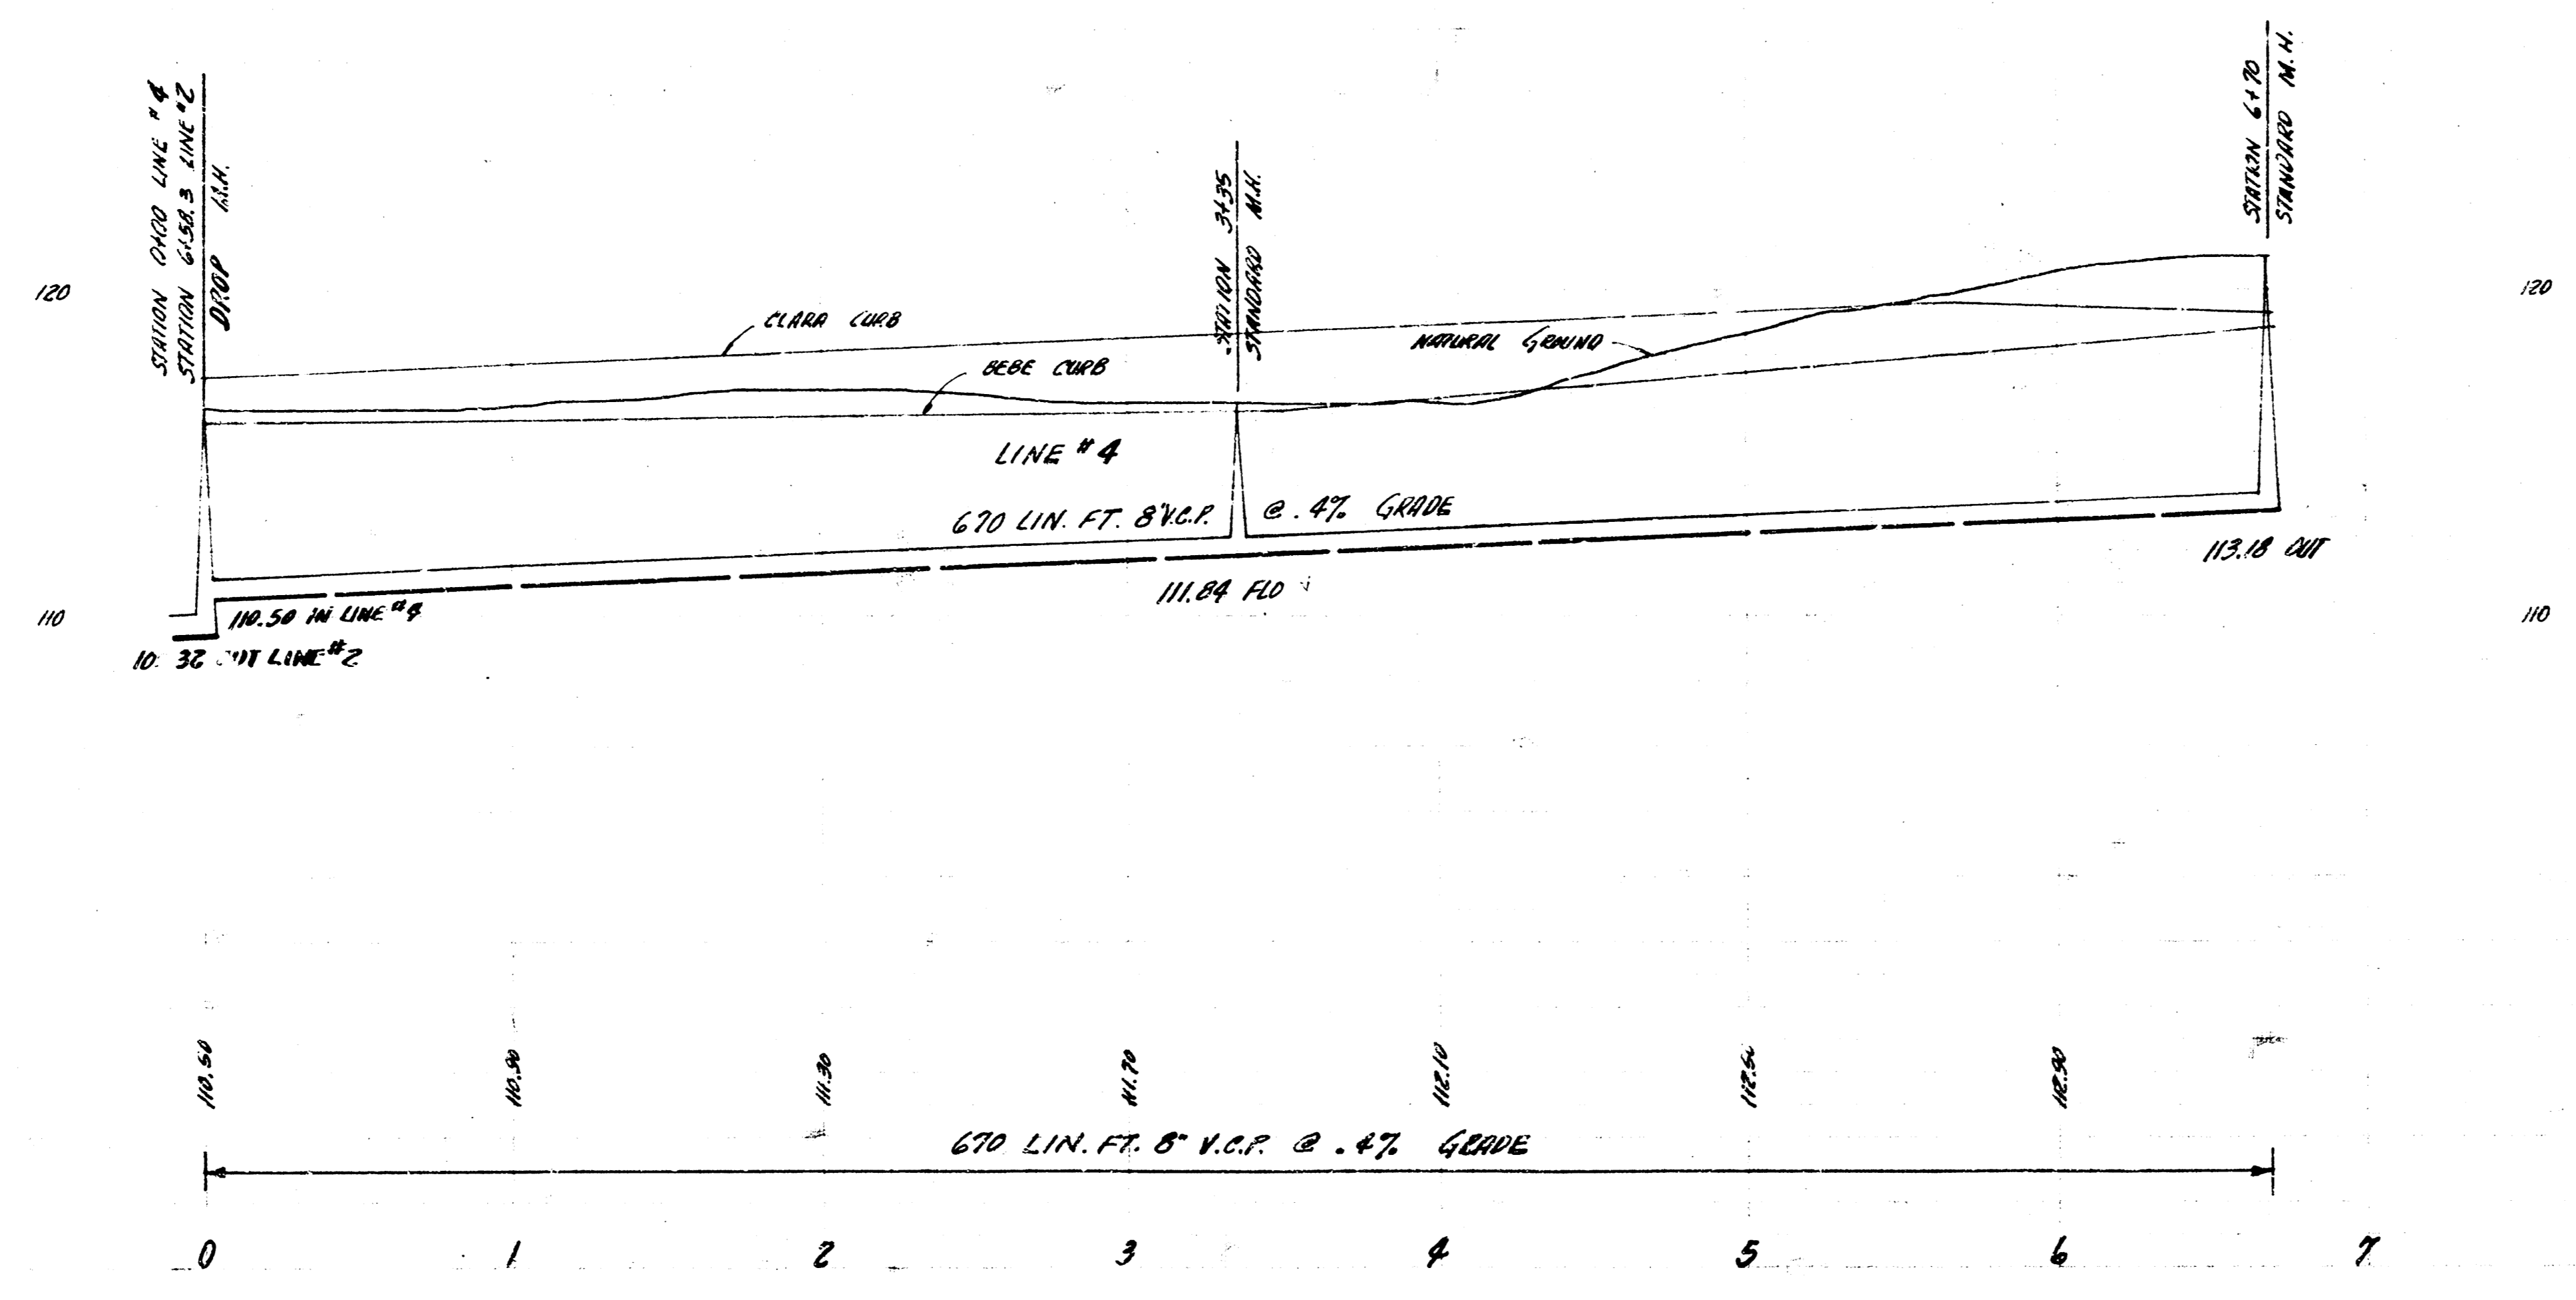

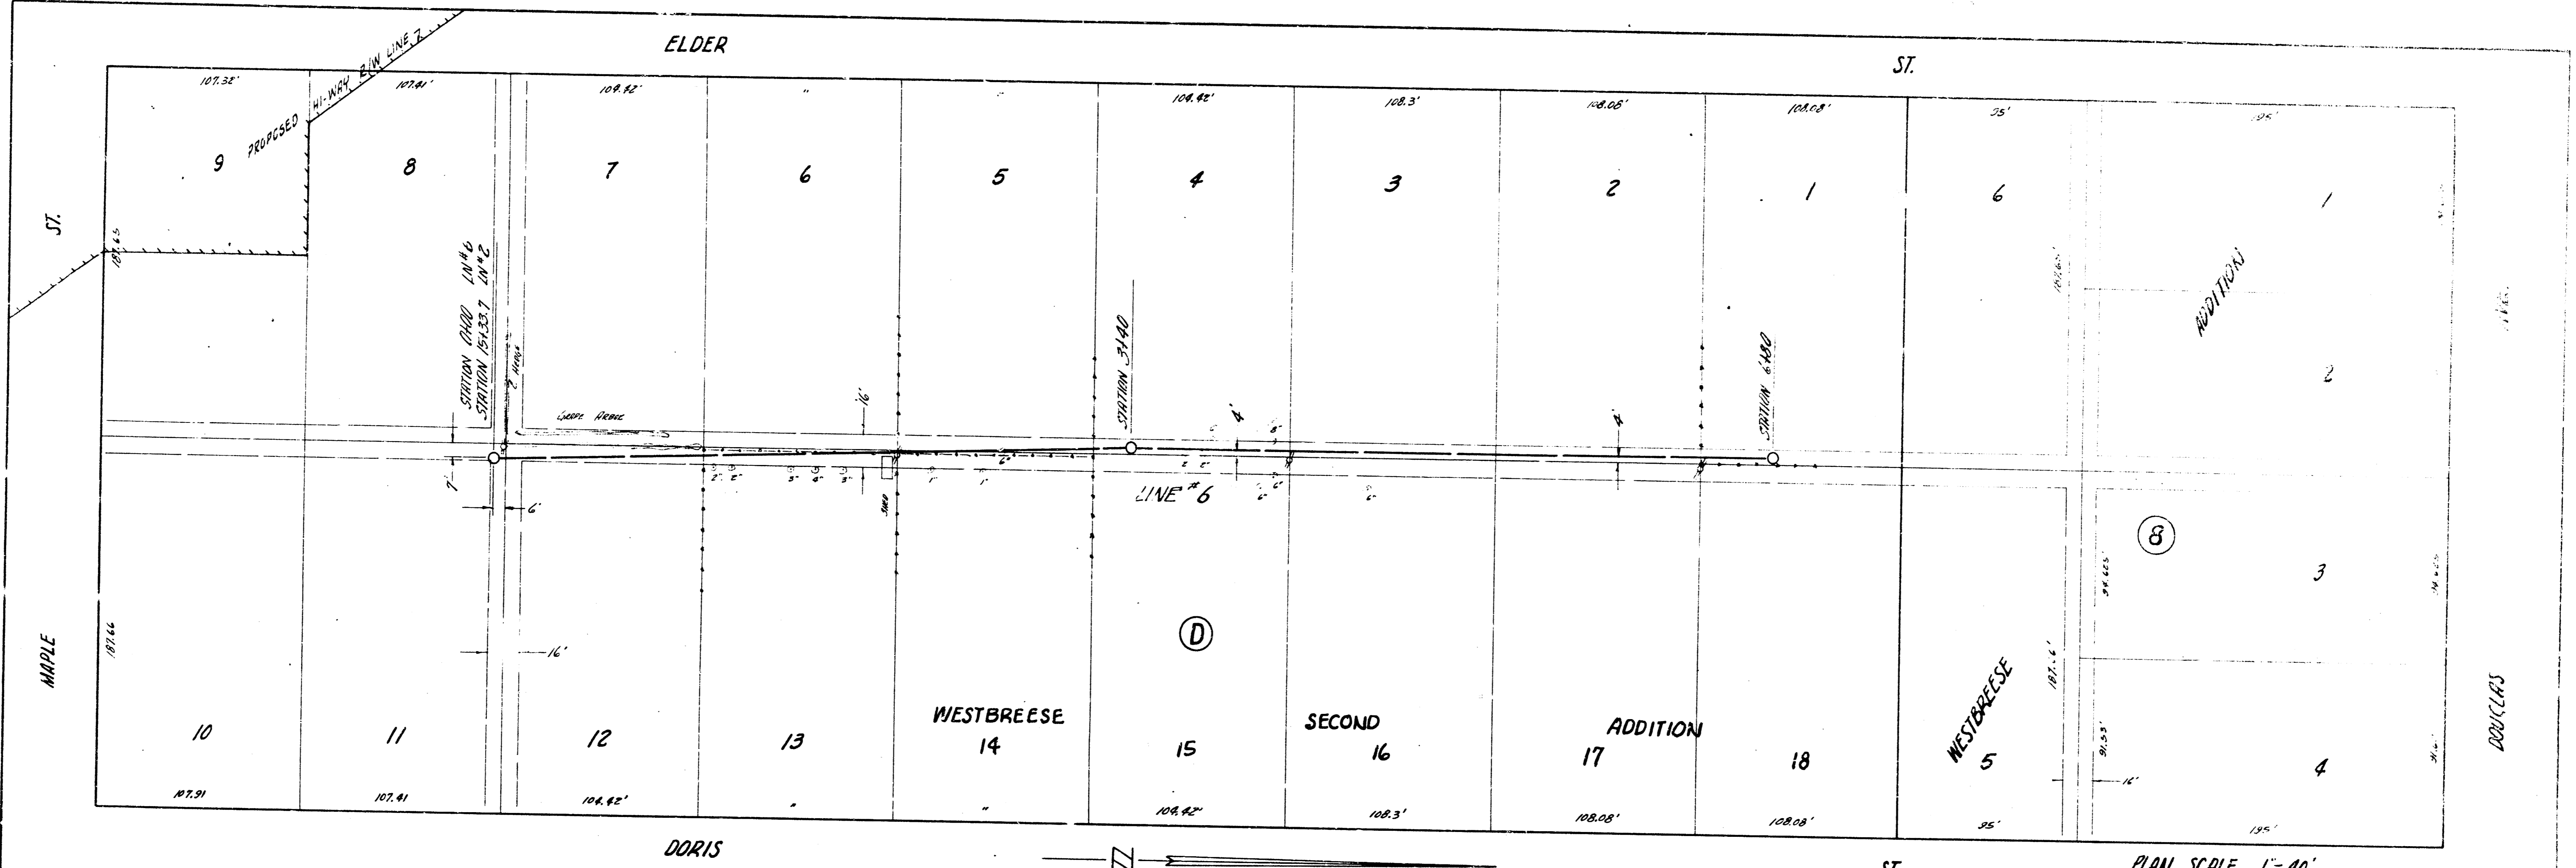

PLAN SCALE 1"=40'
 PROFILE SCALE 1"=40' HOR, 1"=4' VERTICAL

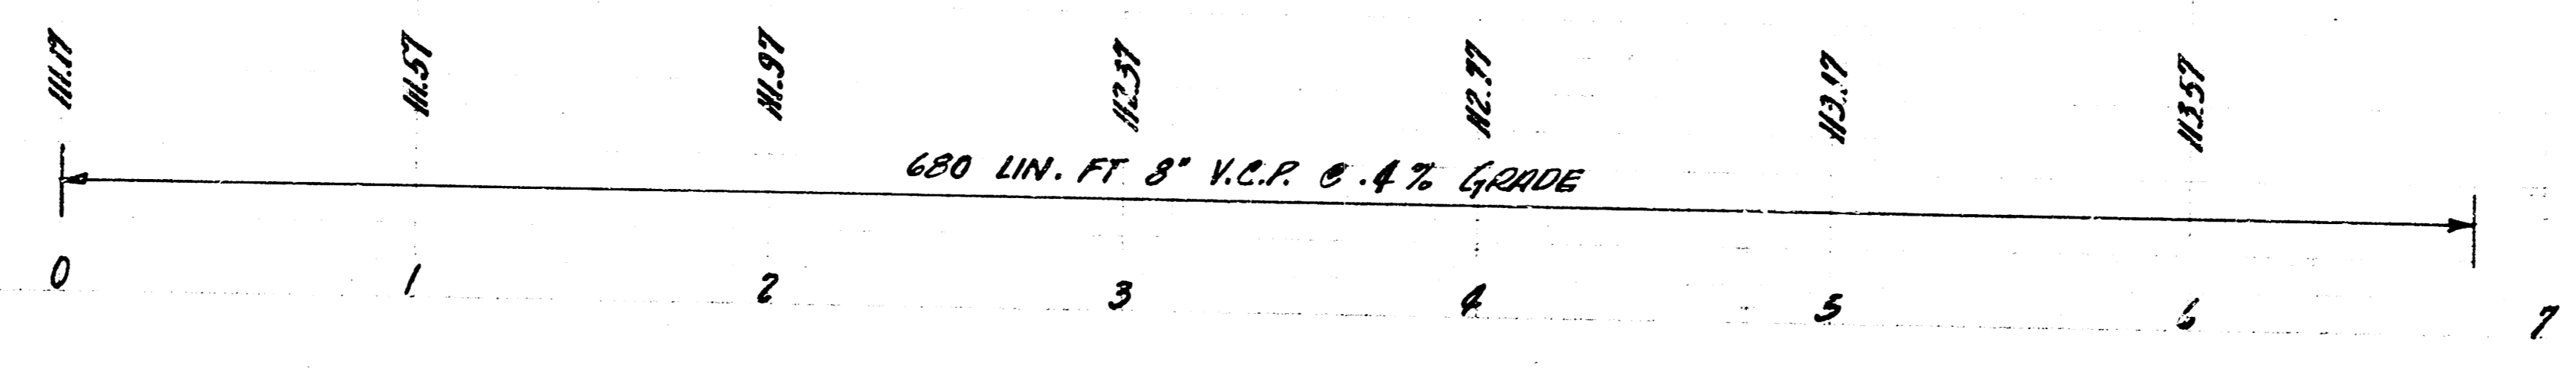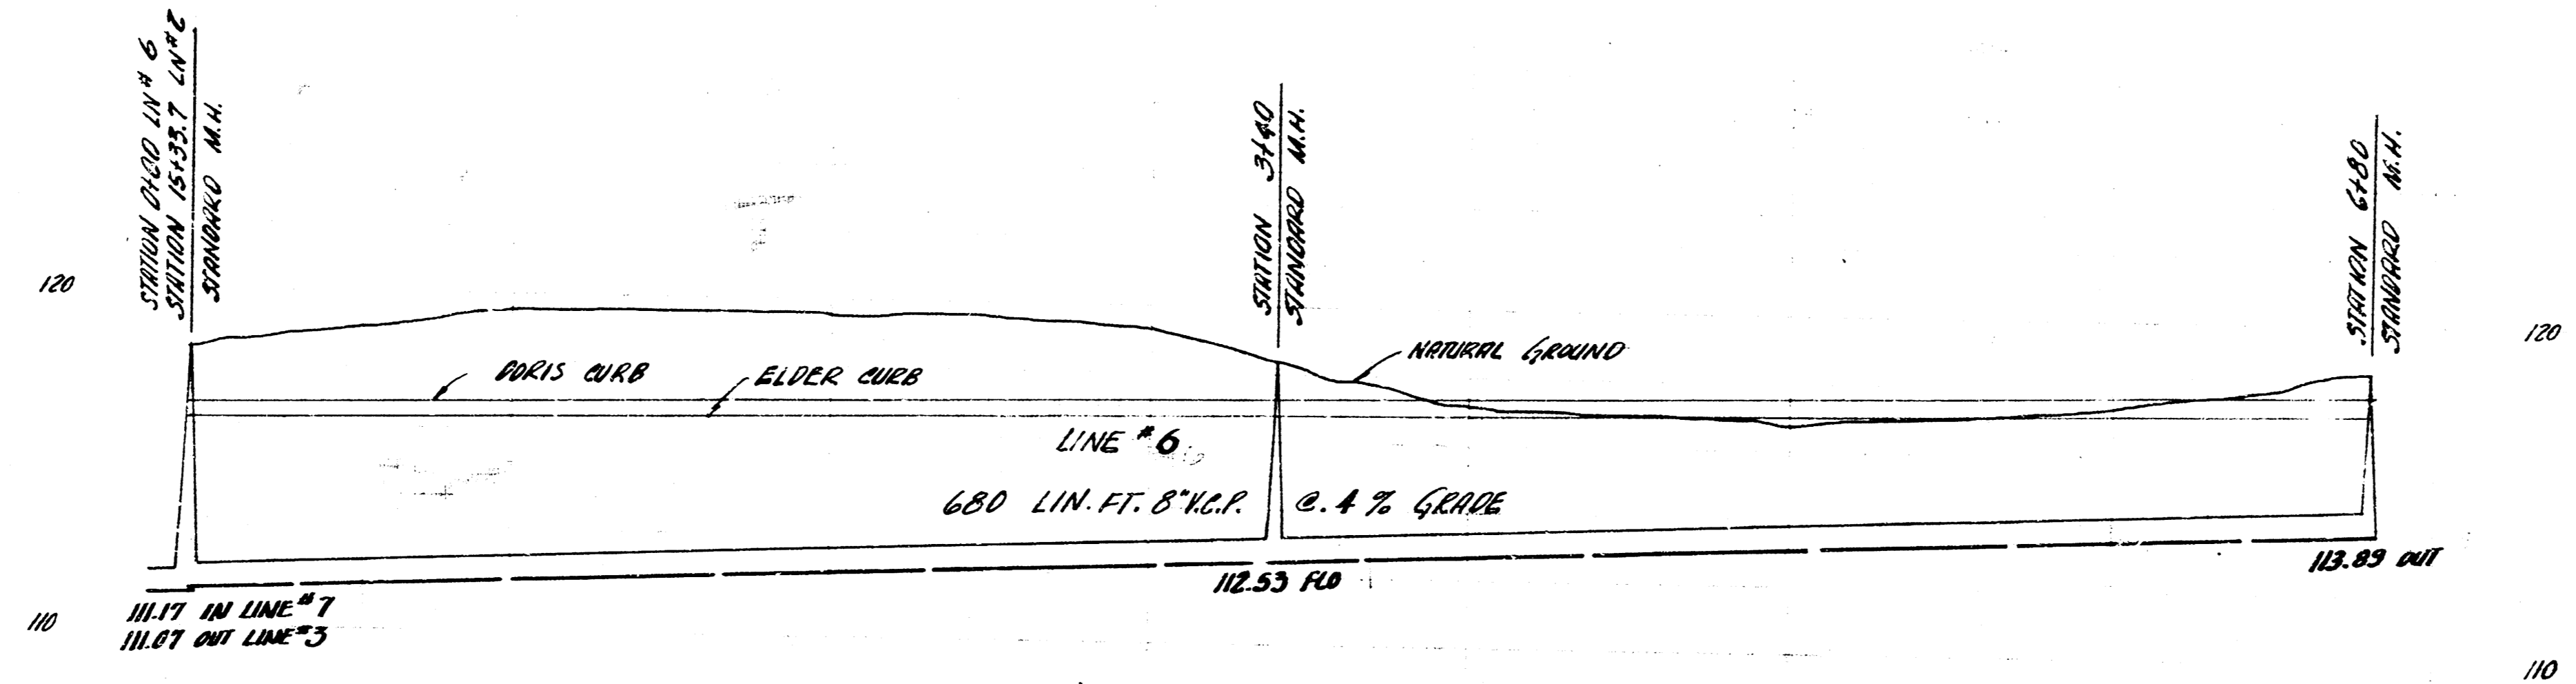

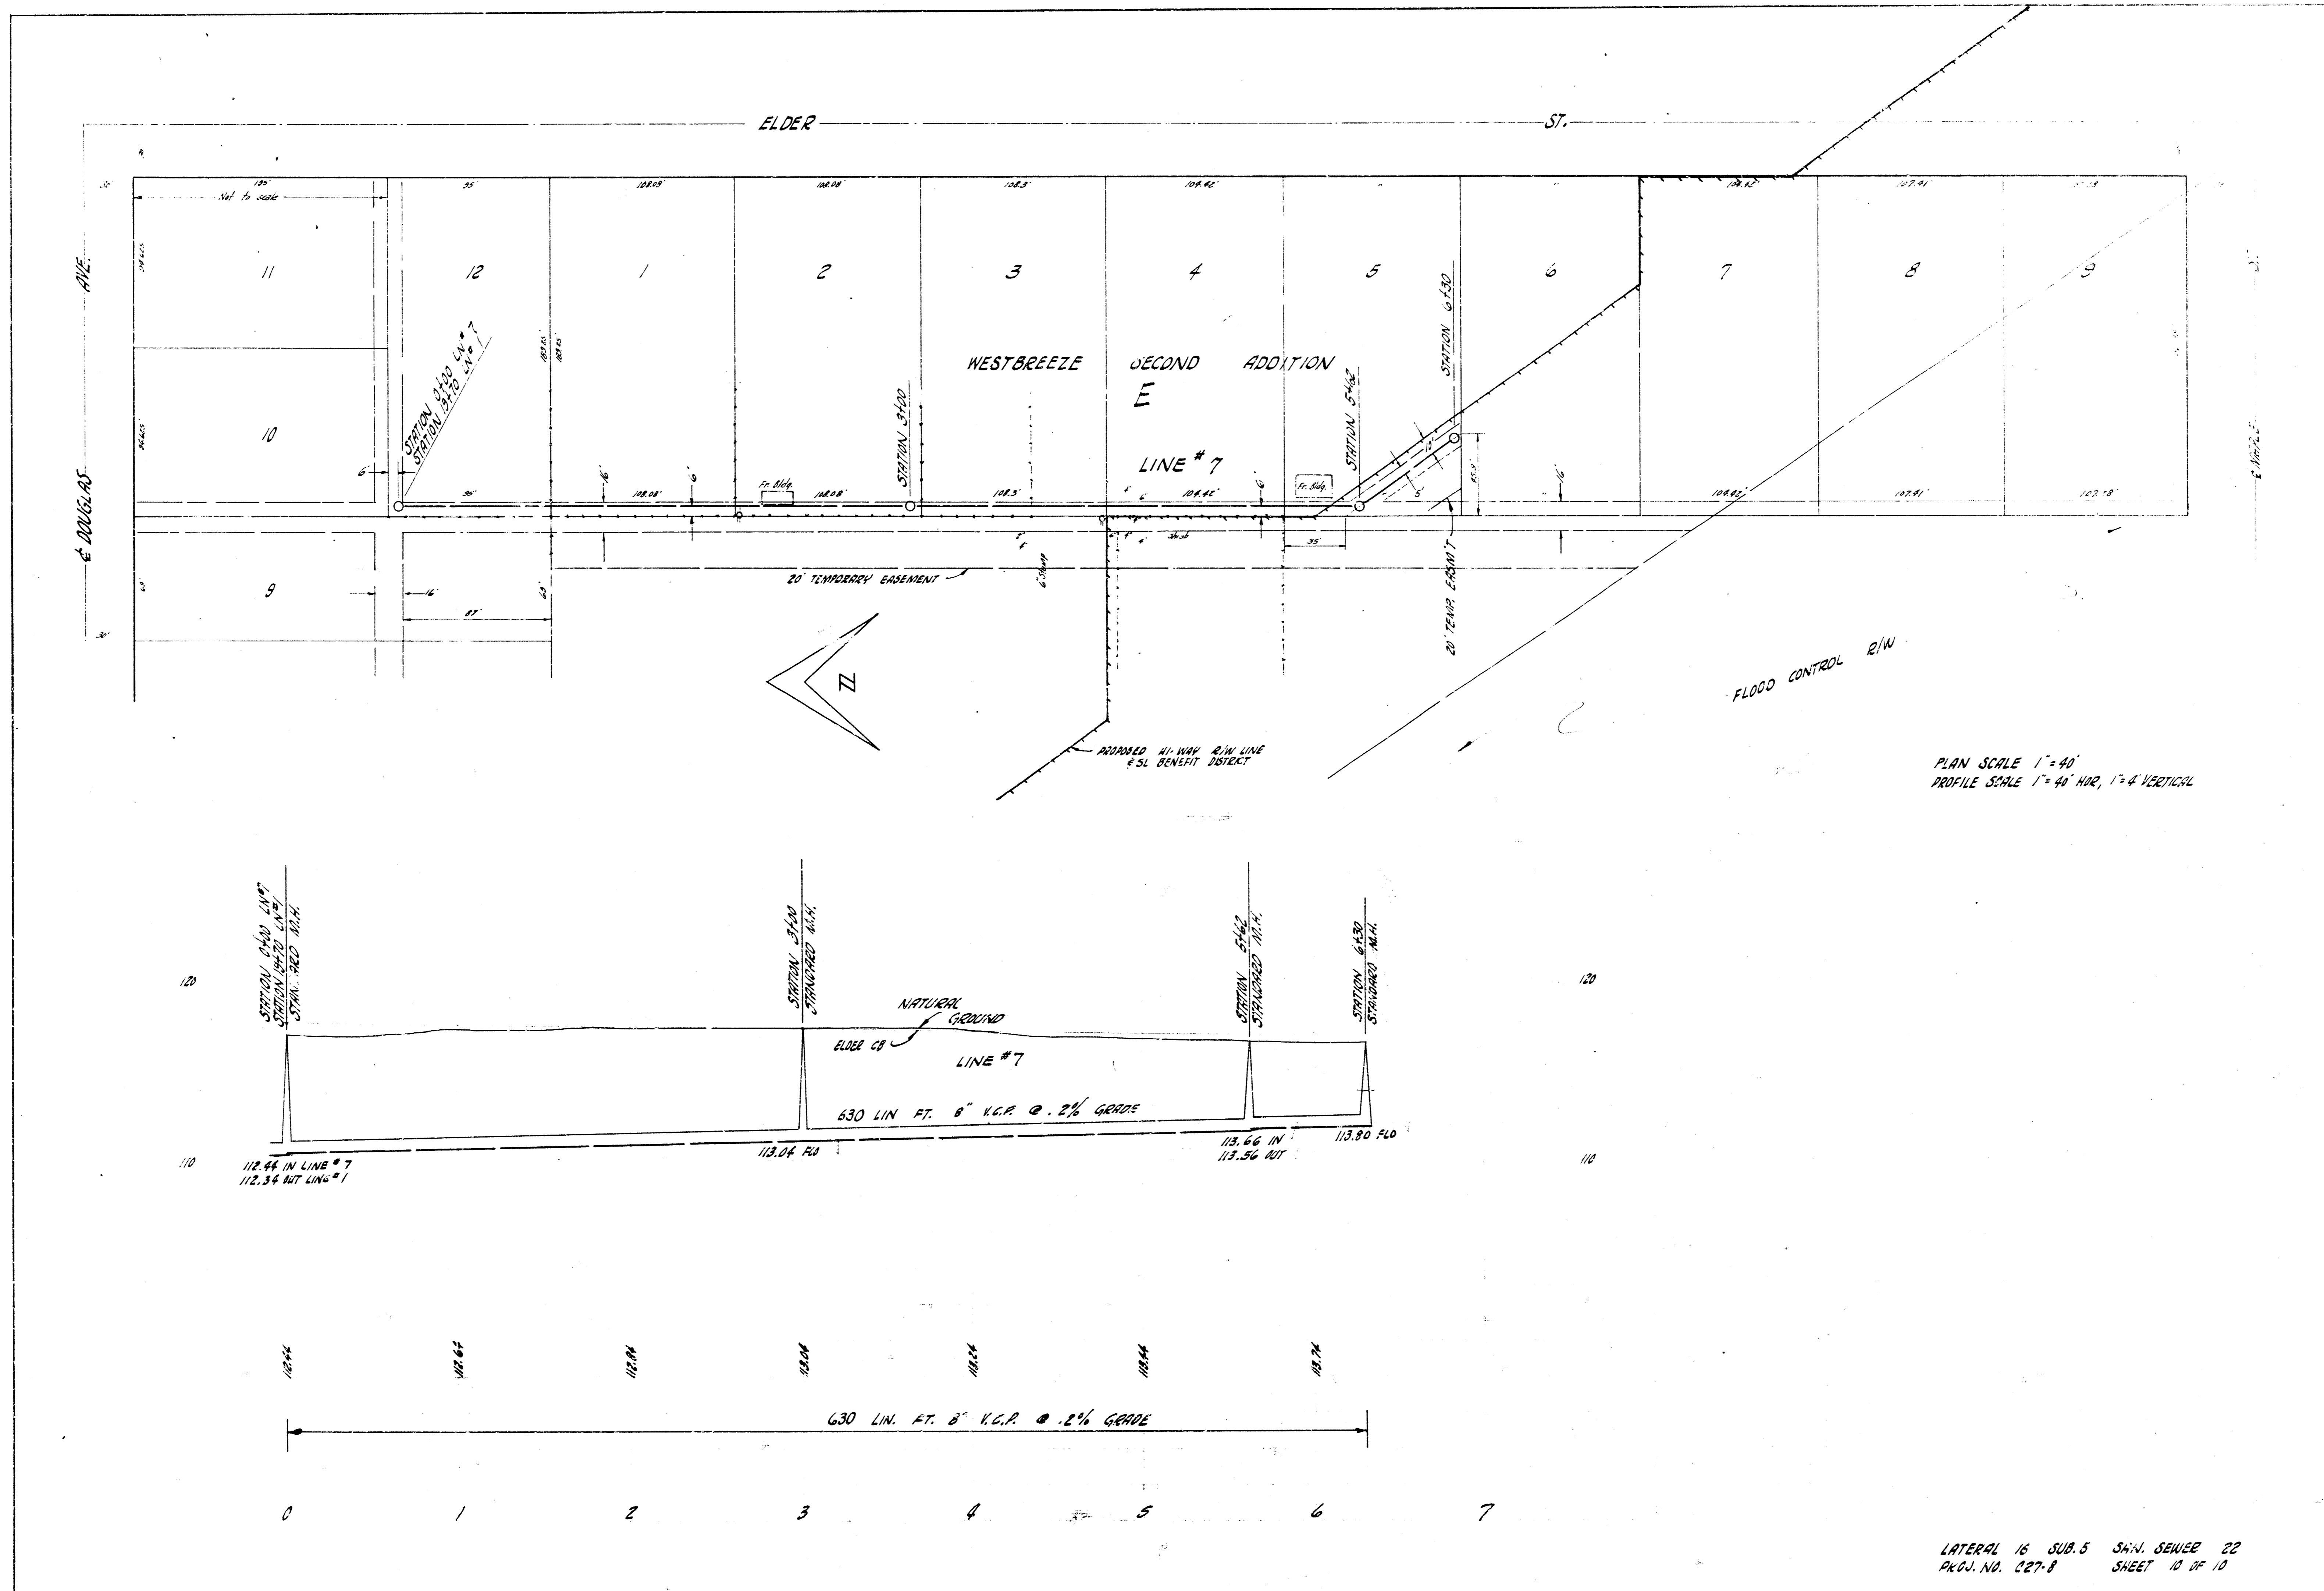

PLAN SCALE 1"=40'
 PROFILE SCALE 1"=40' HOR, 1"=4' VERTICAL