


B.M. 17.846 CITY STD. AT U.S. 54 HIGHWAY & ANJIA
 B.M. 17.008 CITY STD. AT WEST ST. & U.S. 54 HIGHWAY

PLAN SCALE 1"=40'
 PROFILE SCALE 1"=40' HOR, 1"=4' VERT.

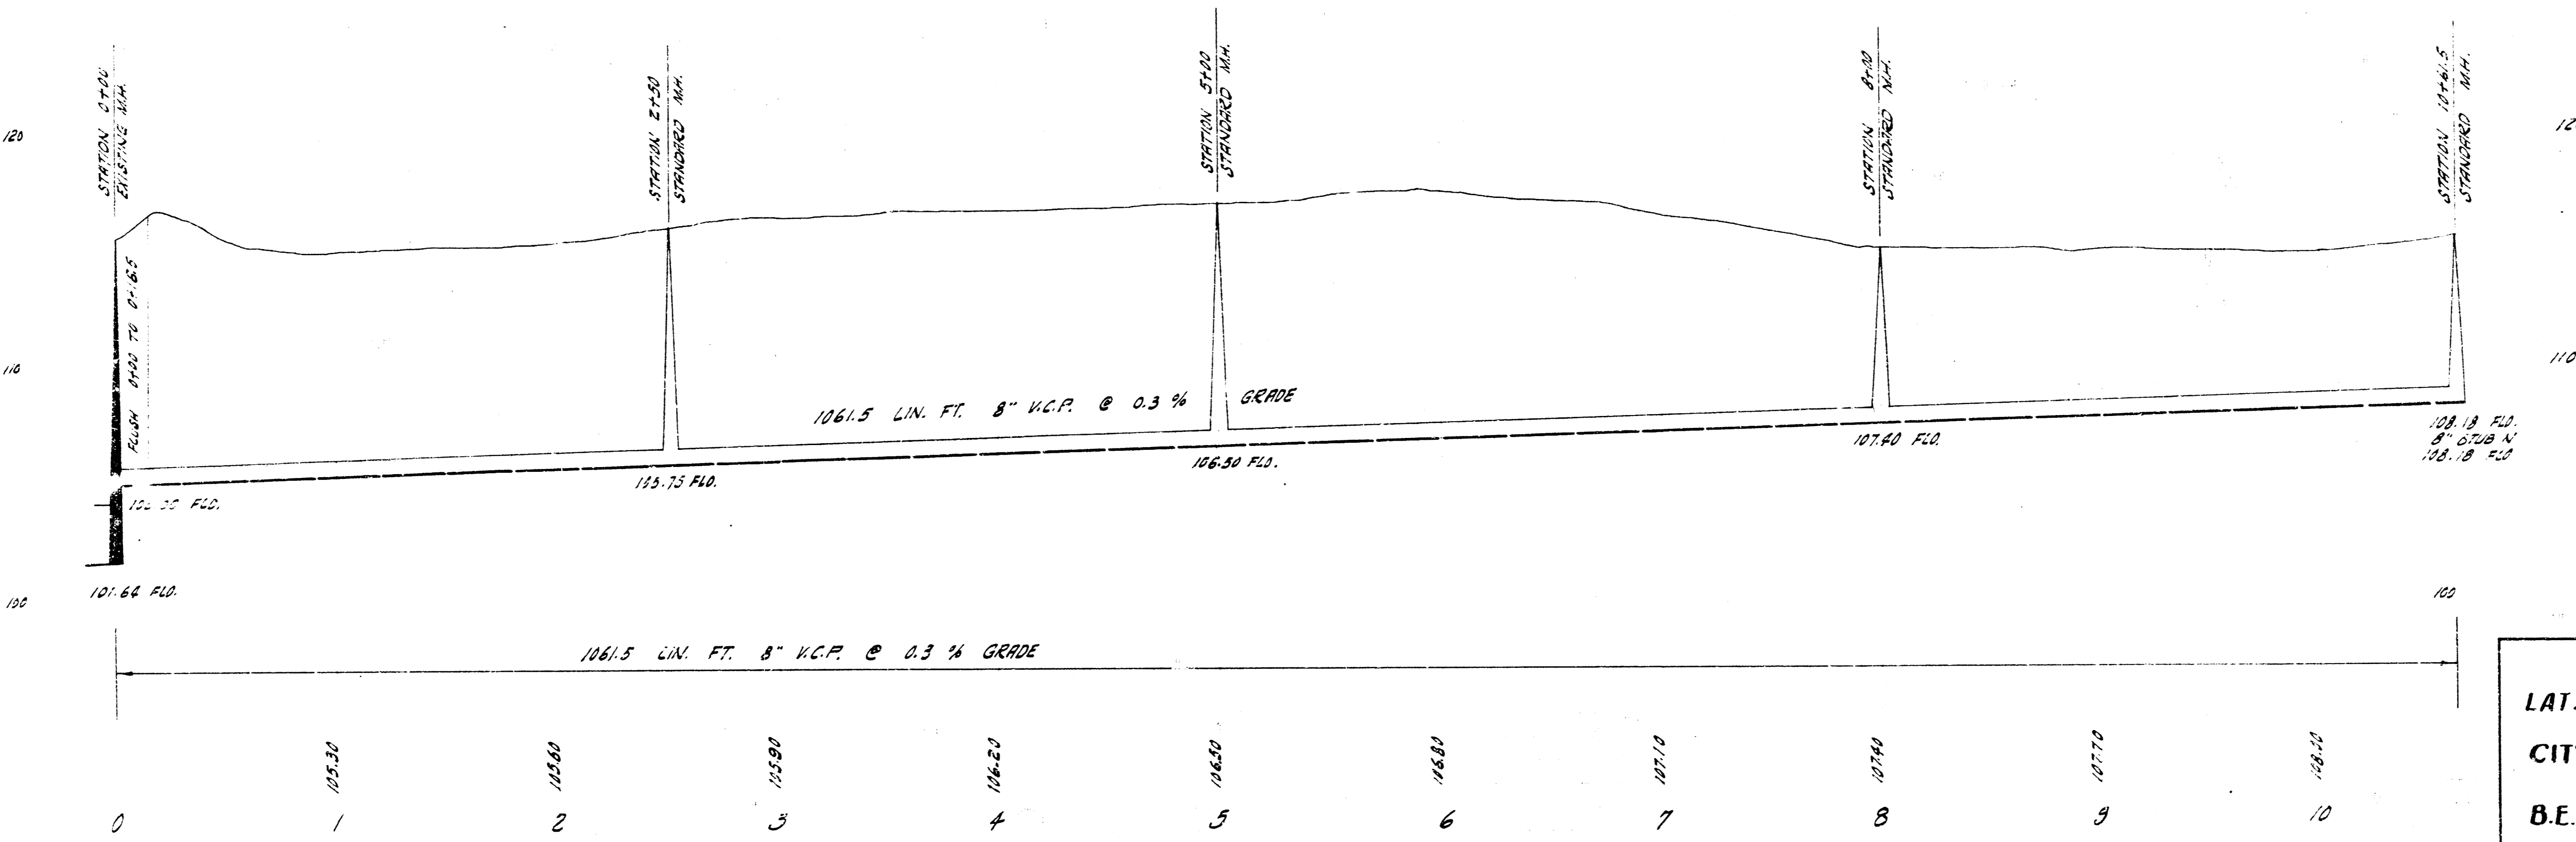

LAT. 20 SUB. 5 SAN. SEWER 22
 CITY OF WICHITA, KANSAS
 B.E. SMITH CITY ENGINEER
 PROJ. NO. C27-31 DATE