


PLAN SCALE 1"=40'
 PROFILE SCALE 1"=20'

B.M. 114.64 R.R. SPIKE E.S. P.P. S.S. EMMA NW ALLEY SO.

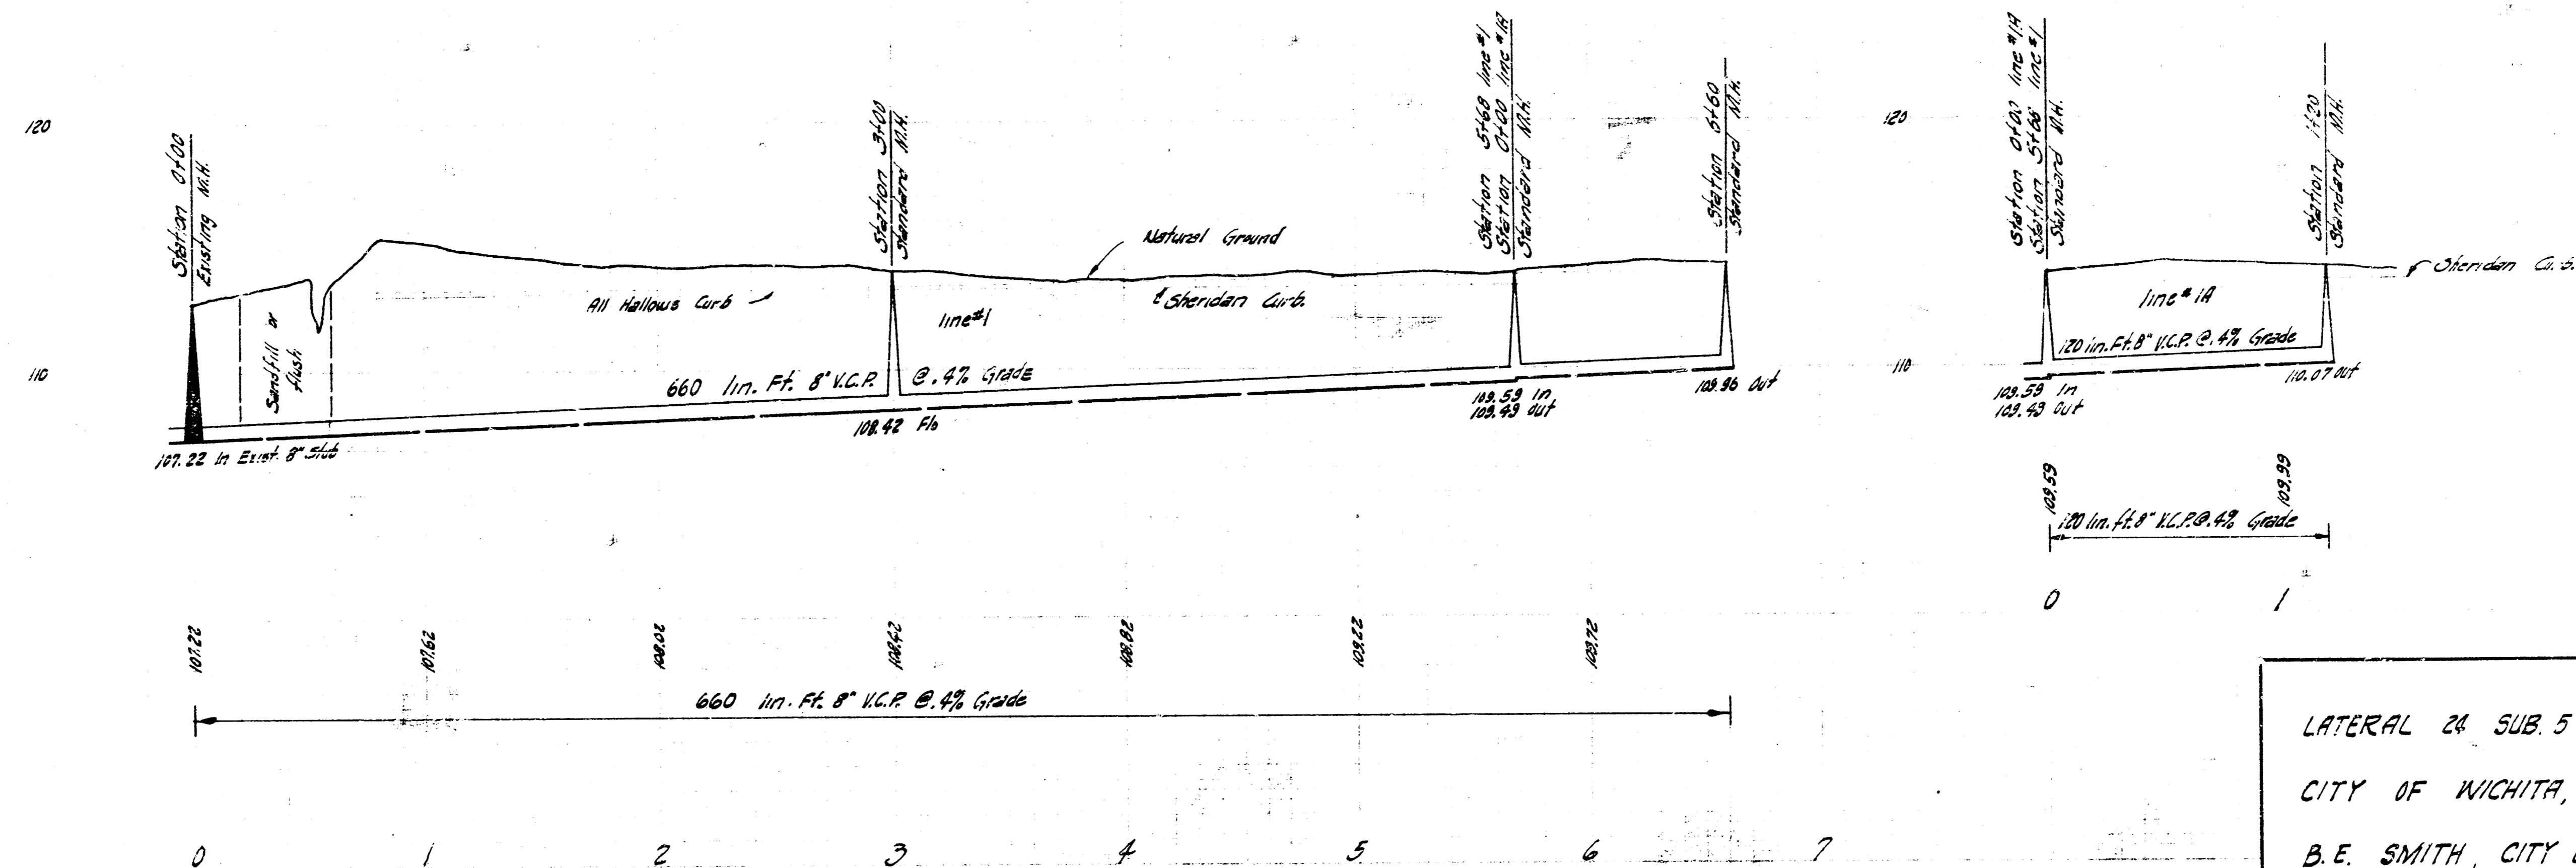

LATERAL 24 SUB 5 S.S. 22
 CITY OF WICHITA, KANSAS
 B.E. SMITH, CITY ENGINEER
 PROJ. NO. C27-84 DATE