


SEE PLAN 18
 SEE PLAN 19
B.M. 124.94 DOUBLE SPIKE N.S. OF WGE POLE NS 9TH & 200' E OF NEVADA.

PLAN SCALE 1"=40'
 PROFILE SCALE 1"=40' HOR, 1"=4' VERTICAL

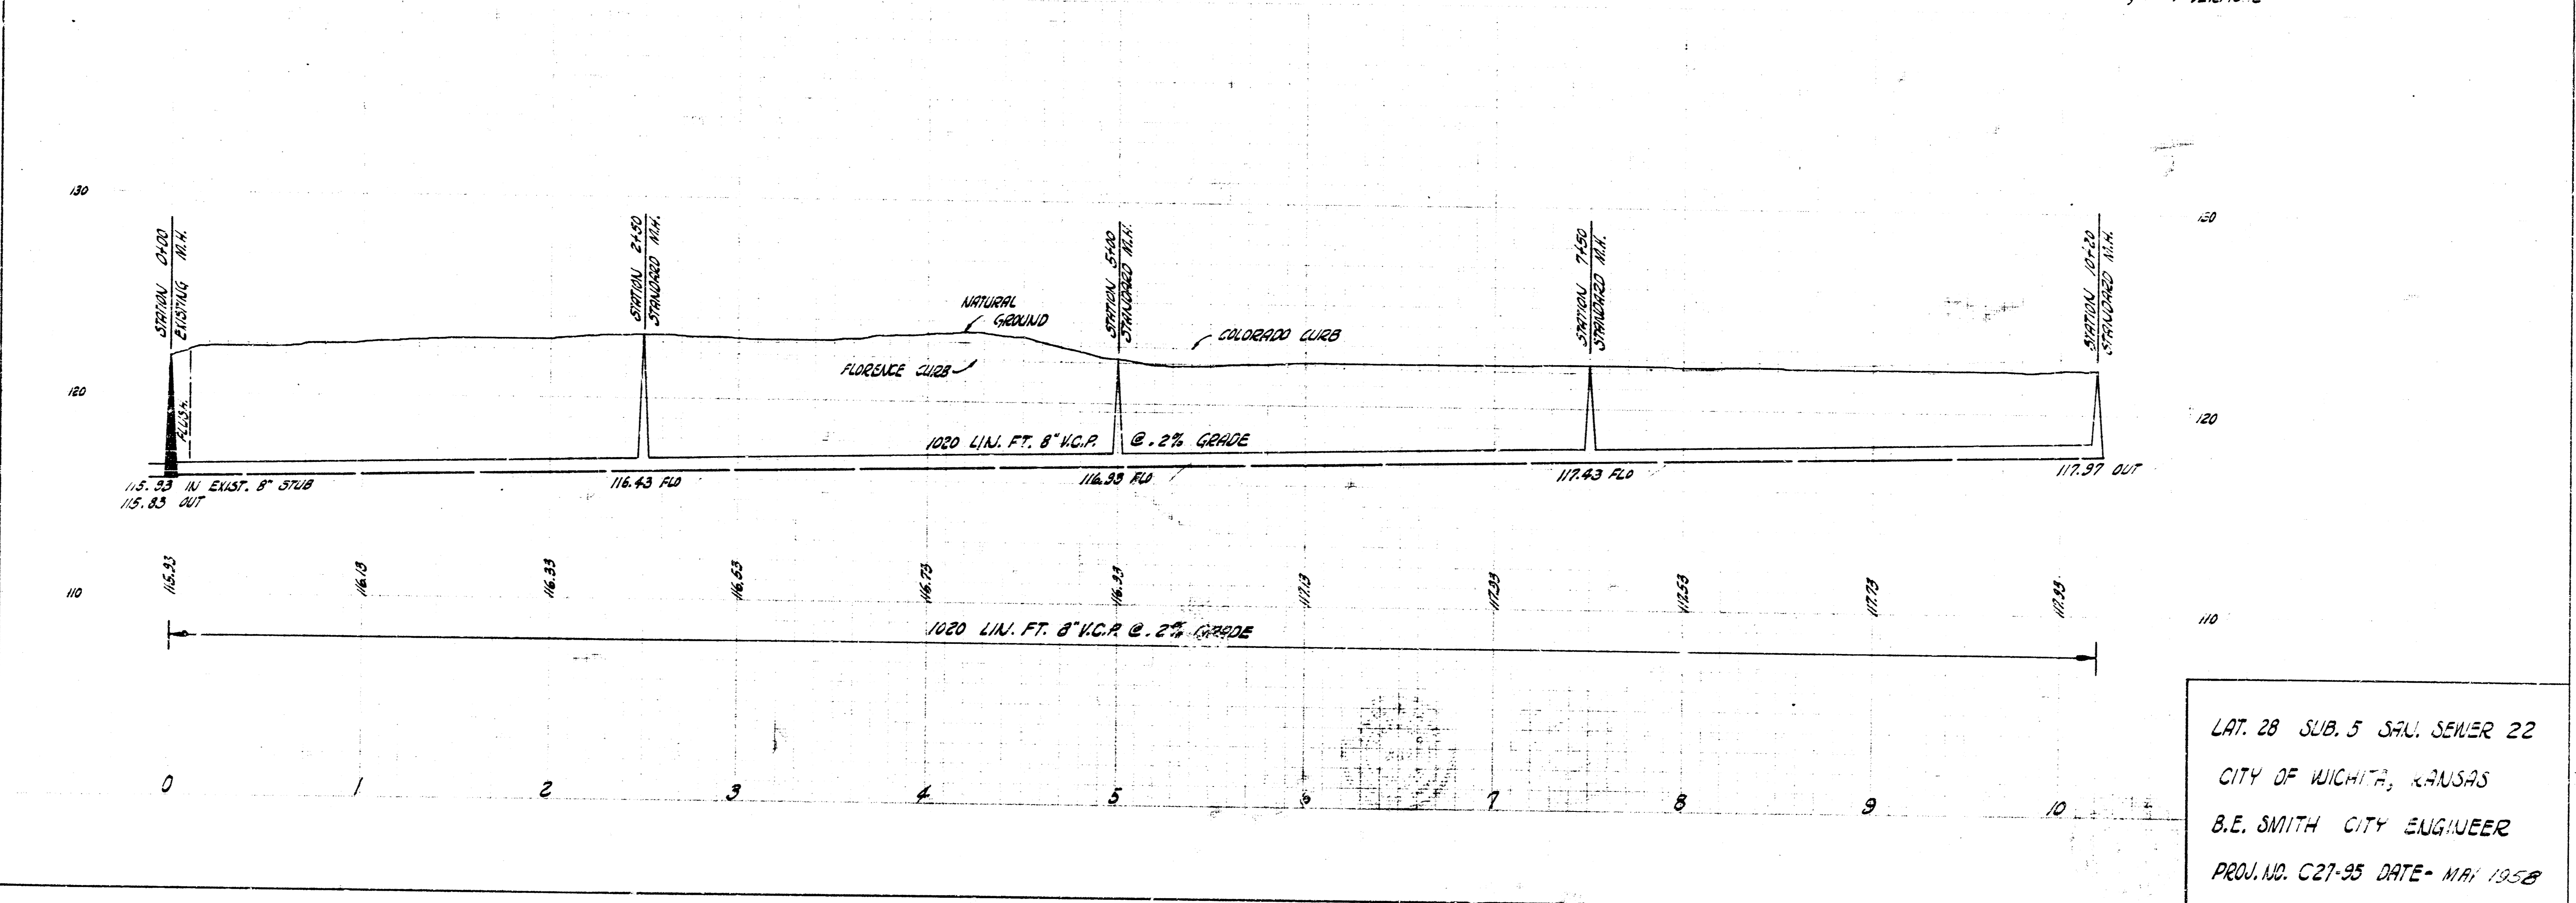

LAT. 28 SUB. 5 SAN. SEWER 22
 CITY OF WICHITA, KANSAS
 B.E. SMITH CITY ENGINEER
 PROJ. NO. C27-95 DATE- MAY 1958