



PLANNED BY E. H. HALLS - 1914
 DRAFTED BY J. H. SMITH
 CHECKED BY

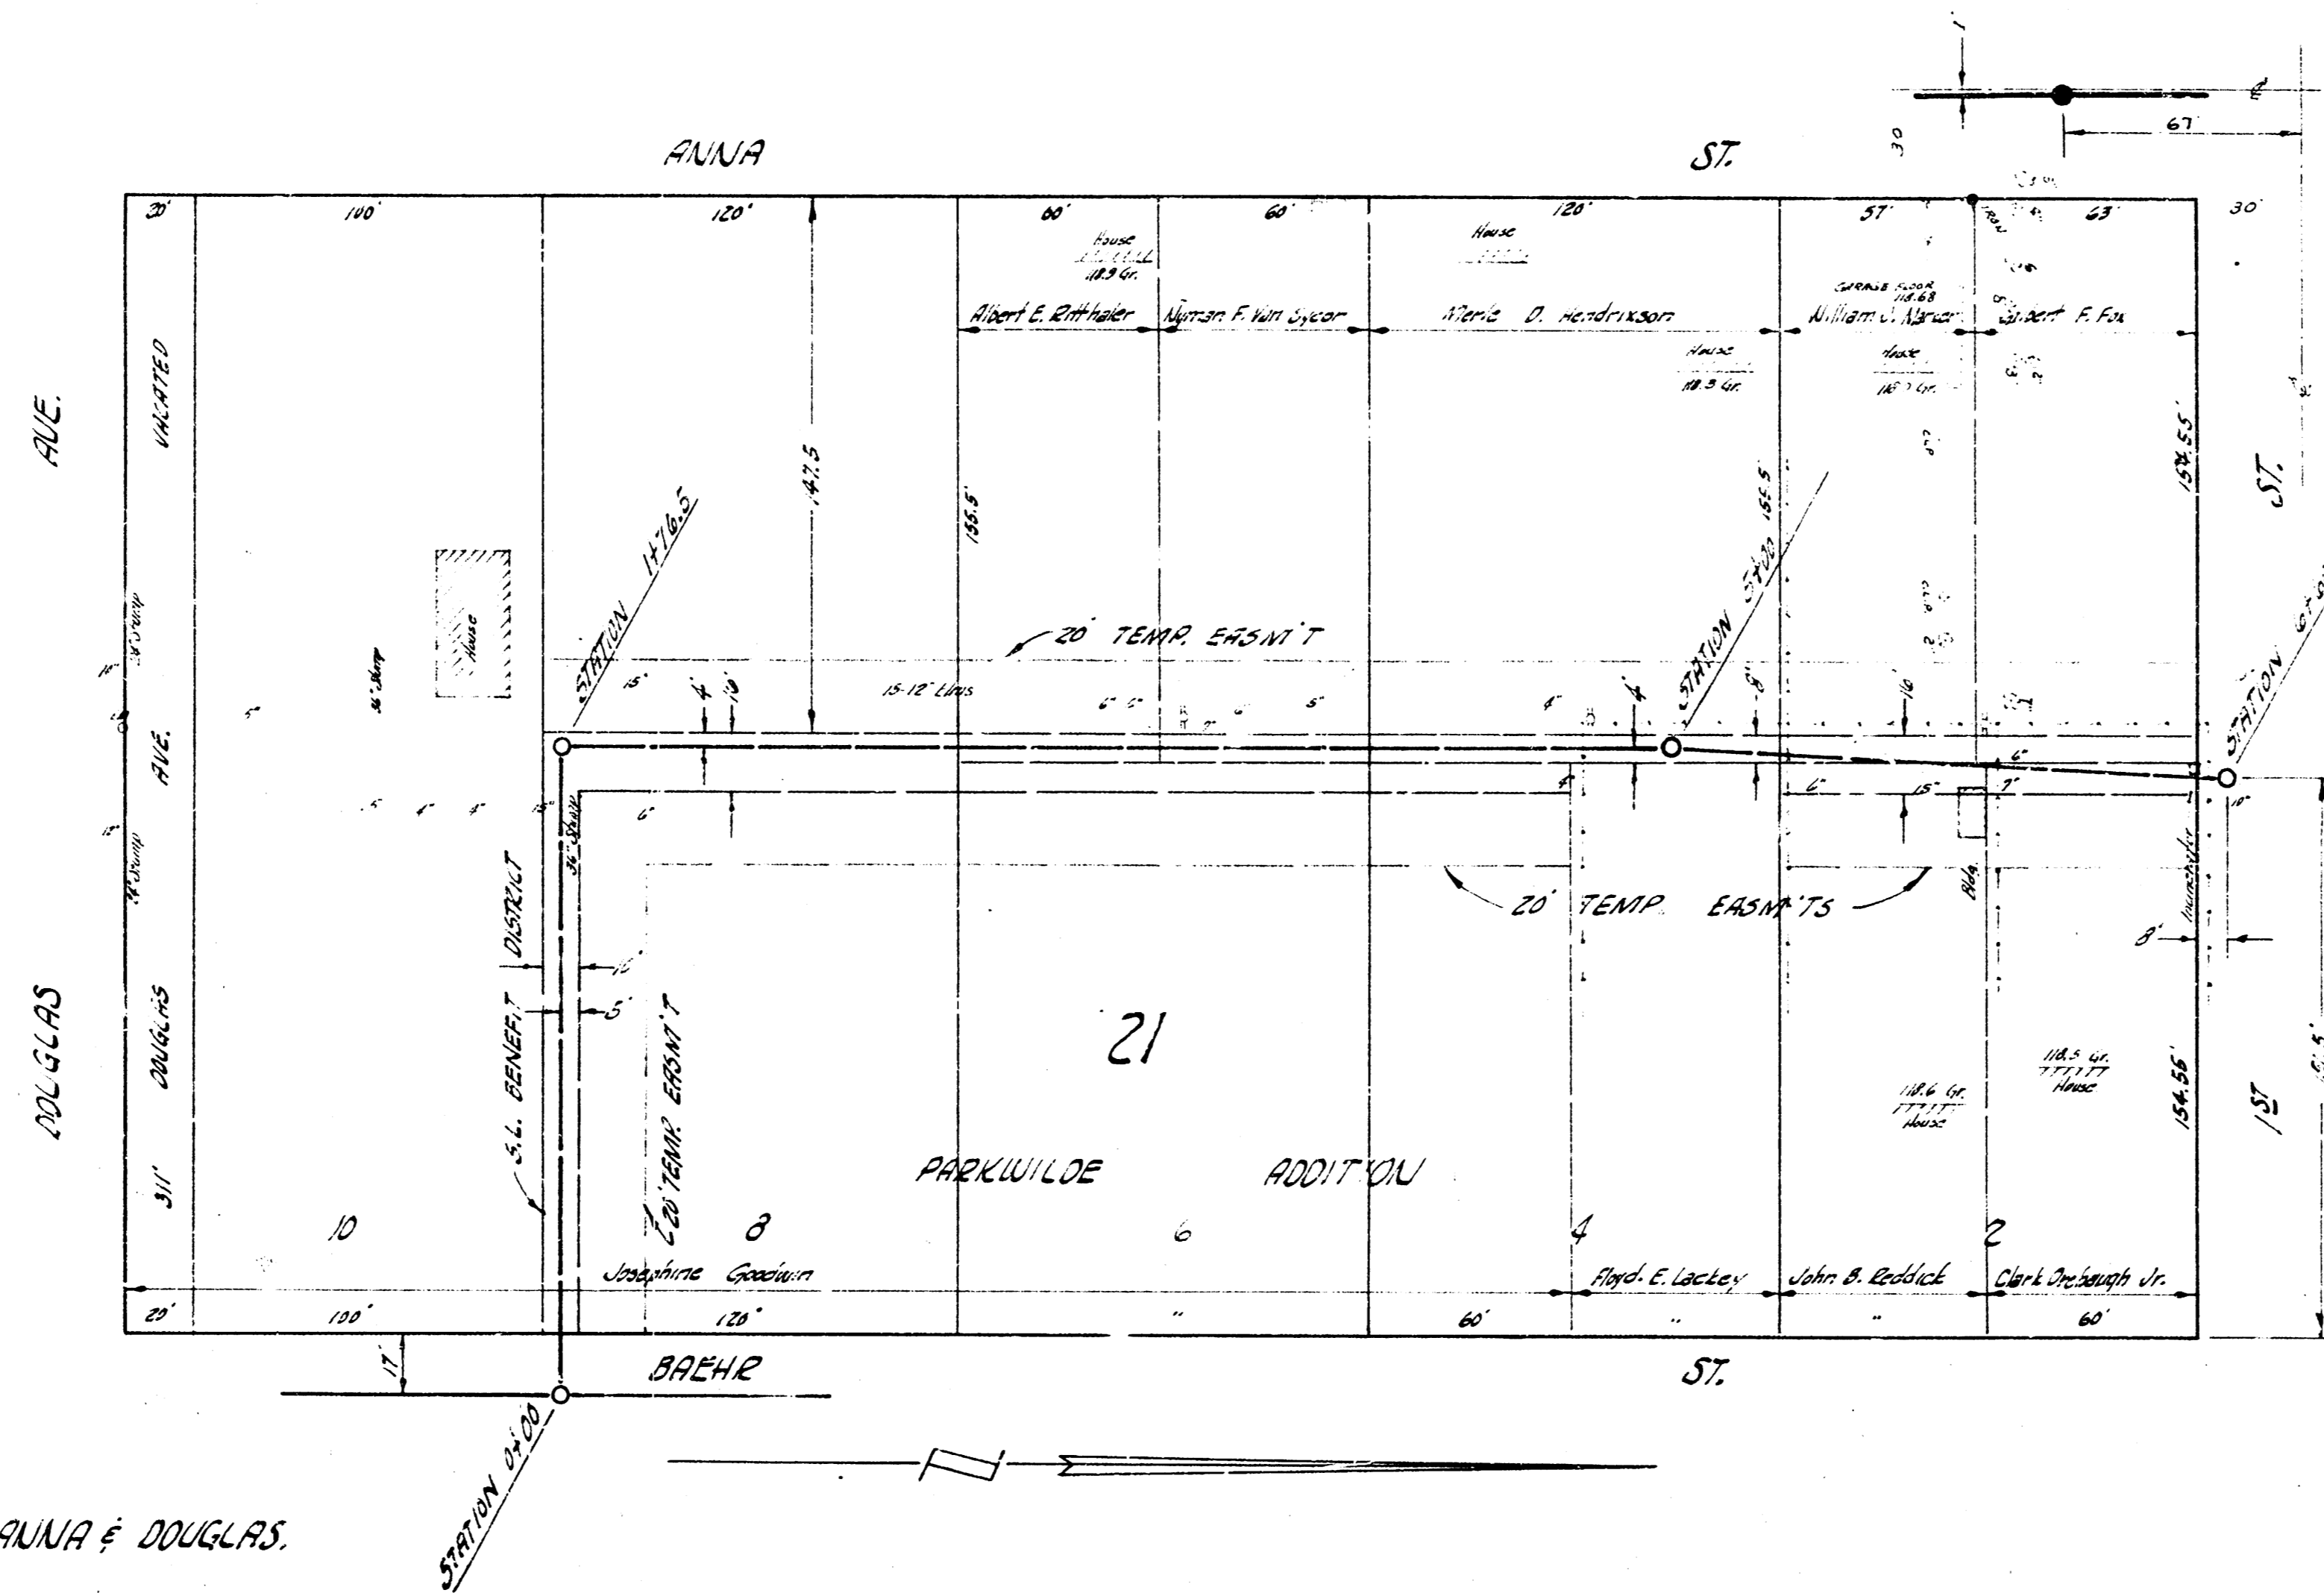

21.11.1934 - N.W. COR. NW. AT NW COR. DAIRY KING, SW. ANNA & DOUGLAS.

PLAN SCALE 1"=40'
 PROFILE SCALE 1"=40' HOR, 1"=4' VERTICAL

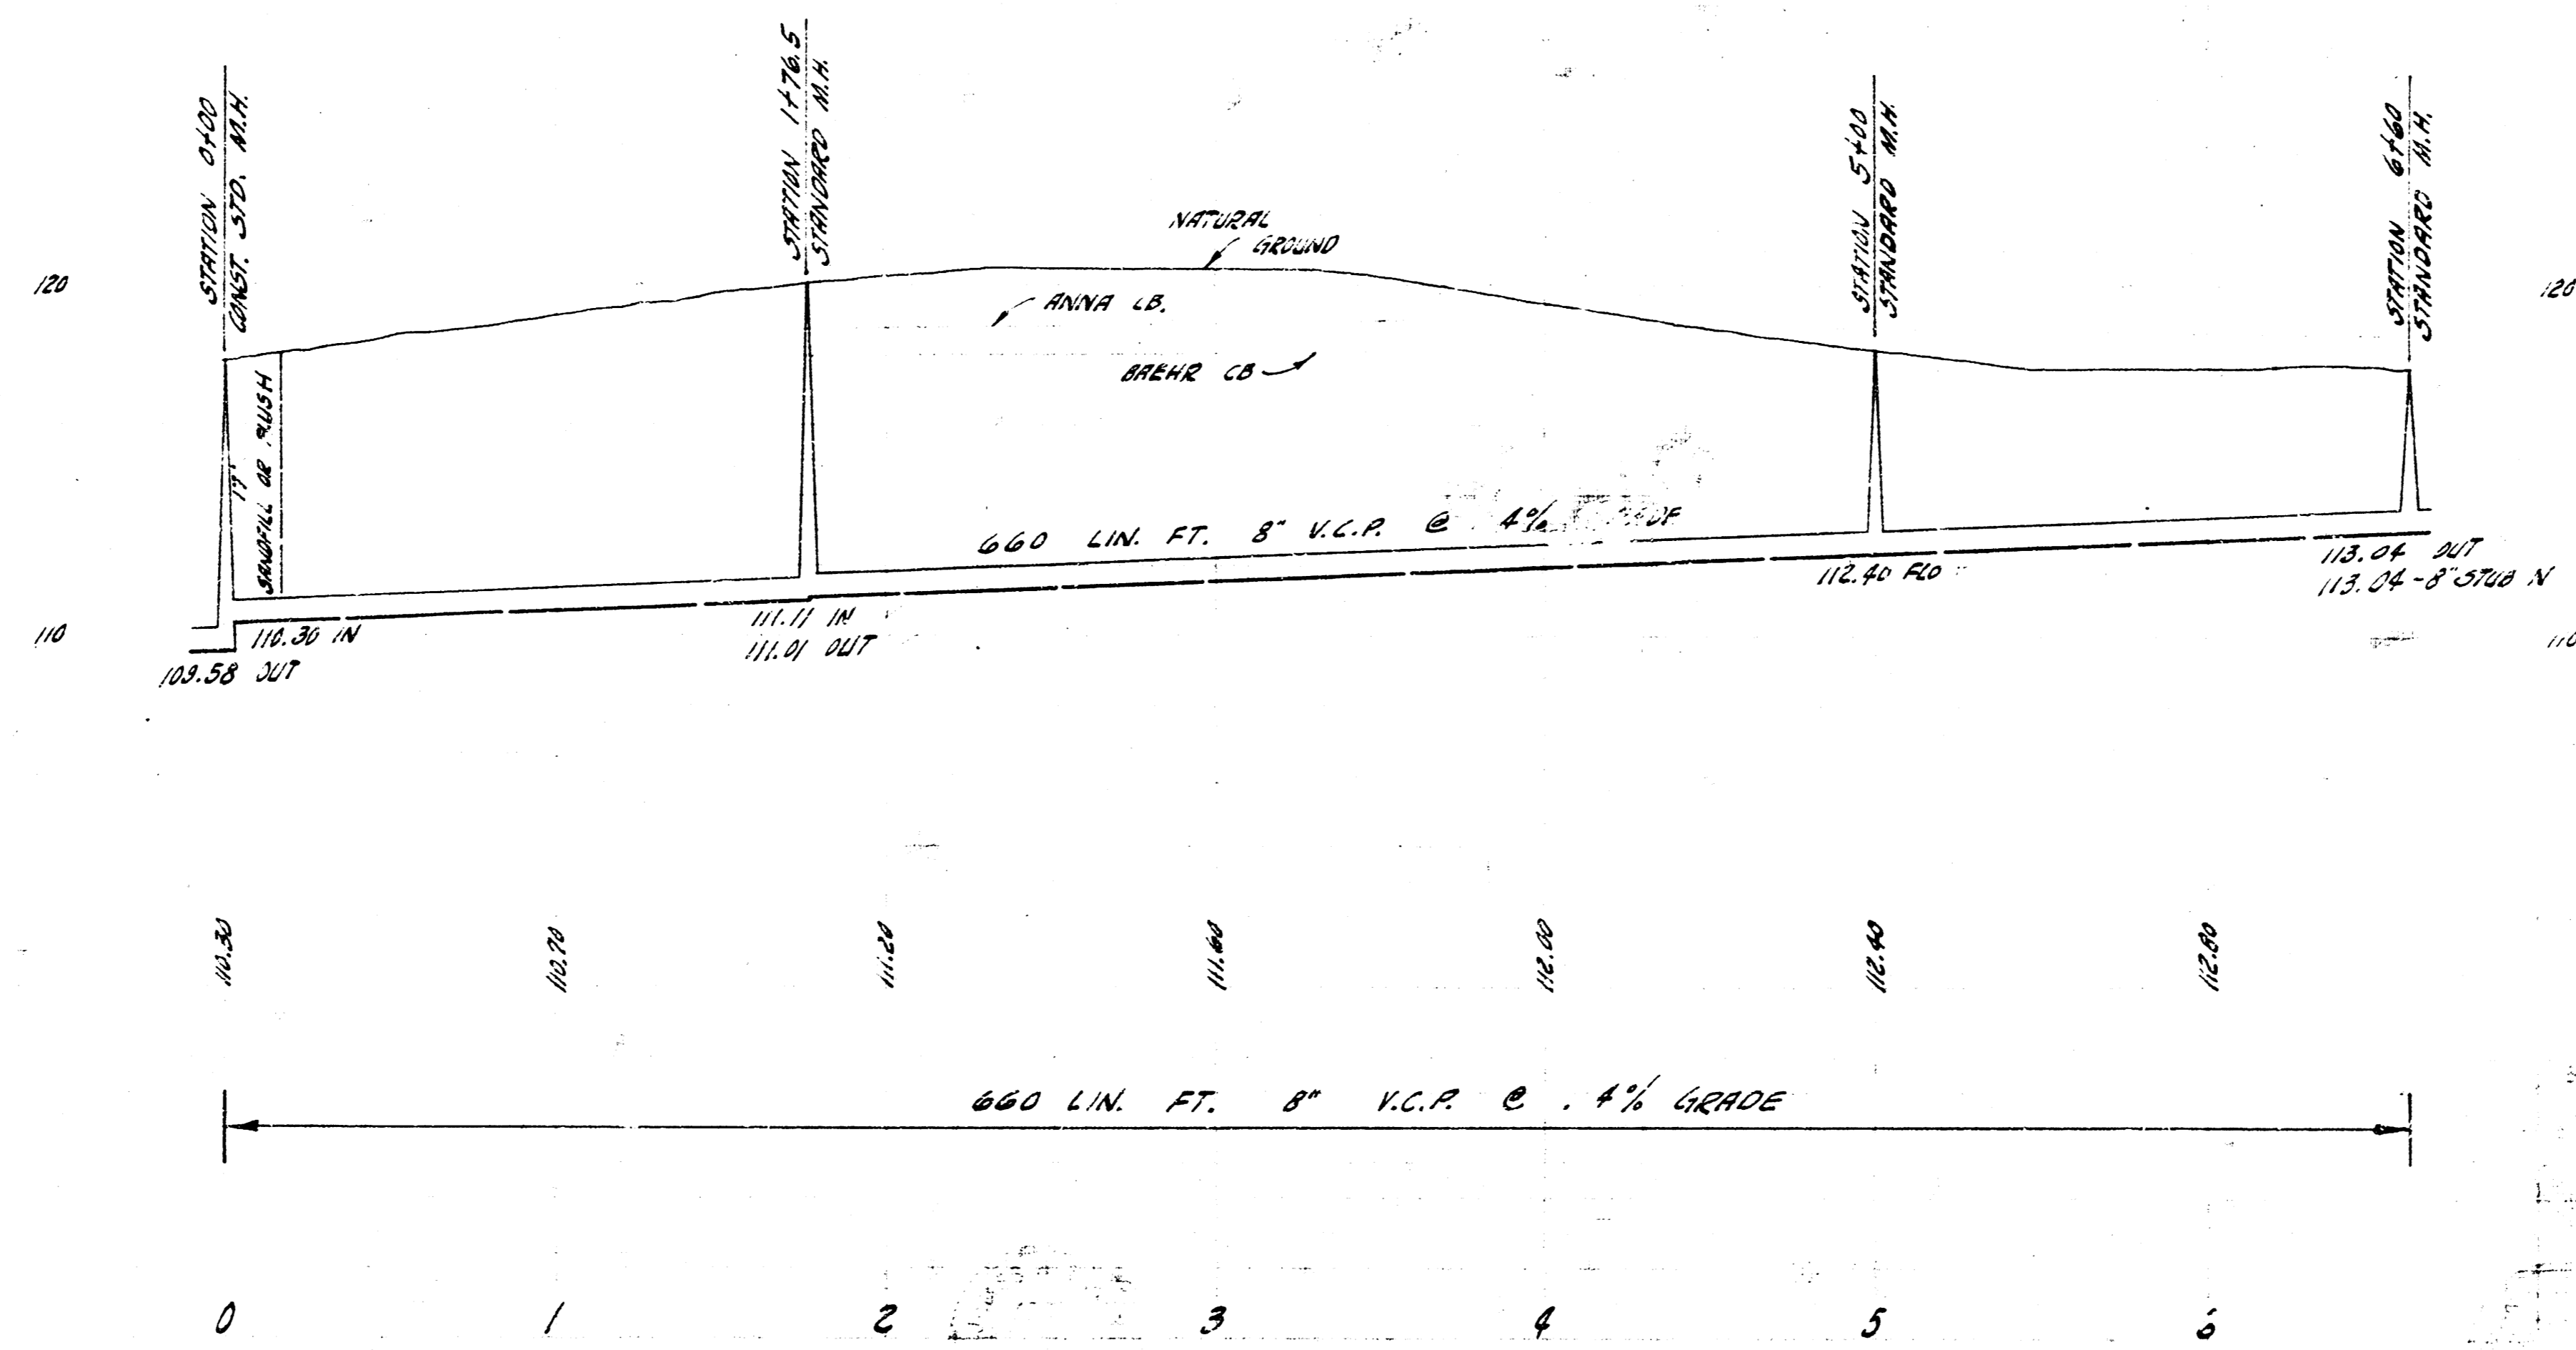

LAT. 30 SUBMAIN 5 SAN. SEWER 22
 CITY OF WICHITA, KANSAS
 B.E. SMITH, CITY ENGINEER
 PROJ. NO. C27-107 DATE - Oct. 1958