



PLAN SCALE 1" = 40'
PROFILE SCALE 1" = 4.0' HOR. 1" = 4' VERT.

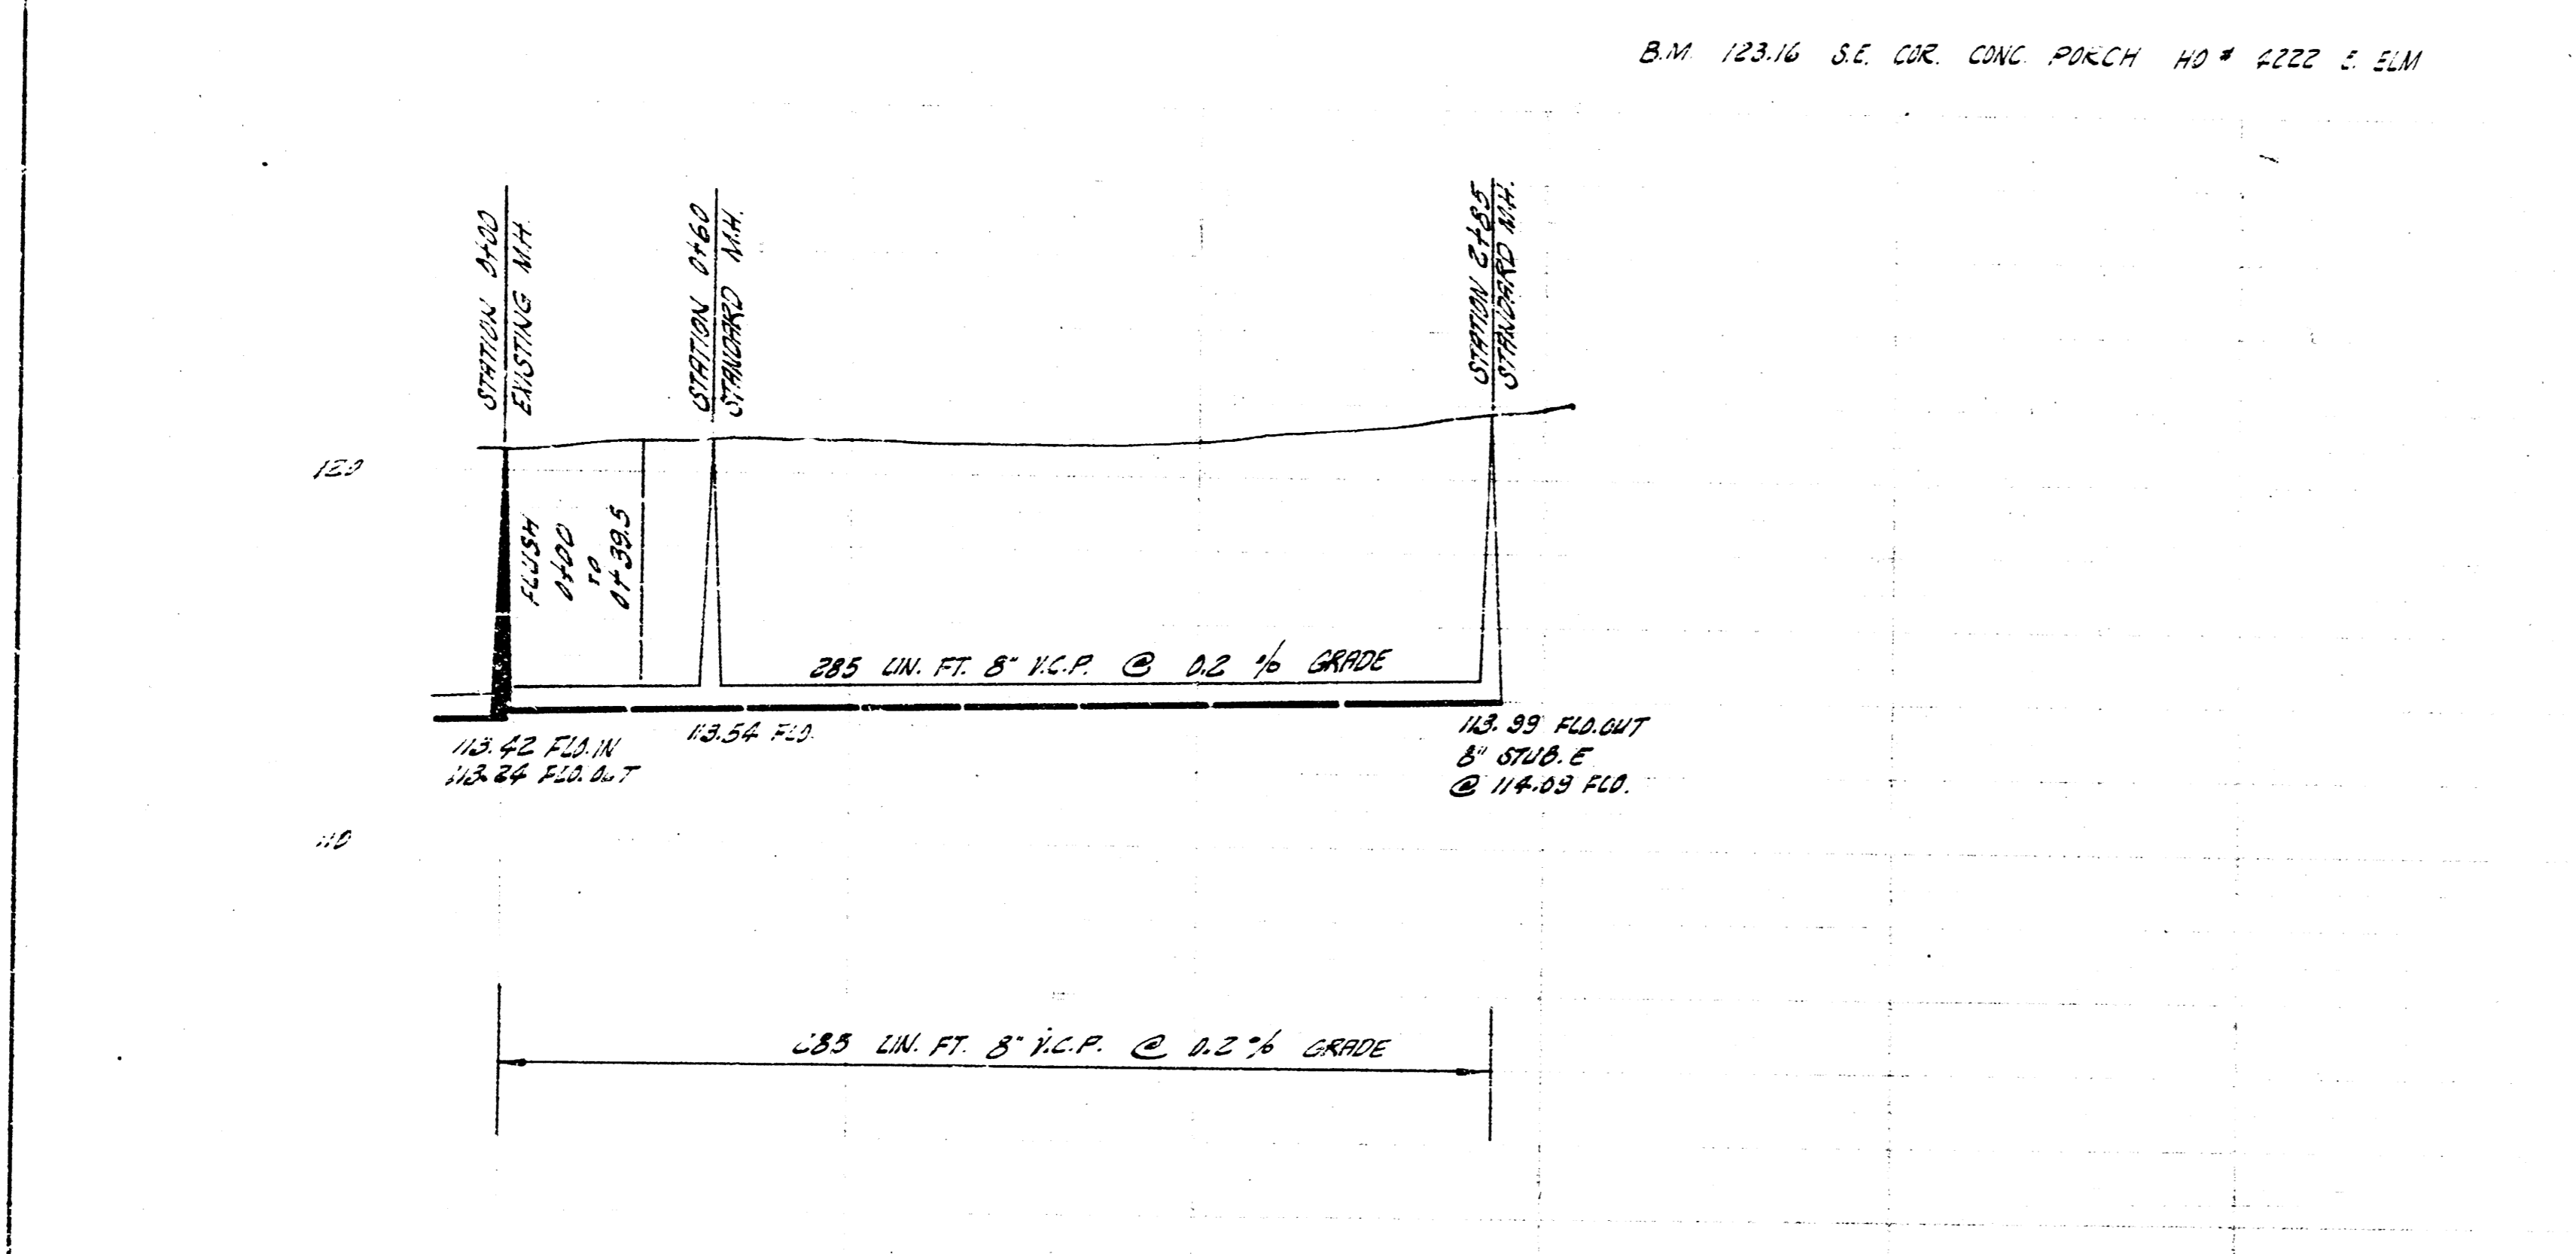


B.M. 123.16 S.E. COR. CONC. PAVCH. HD # 4222 I. ELM.

LATERAL 33 SUB 5 S.S. 22
CITY OF WICHITA, KANSAS
B. E. SMITH, CITY ENGINEER
PROJ. NO. C-27-110 DATE AUG. 1952

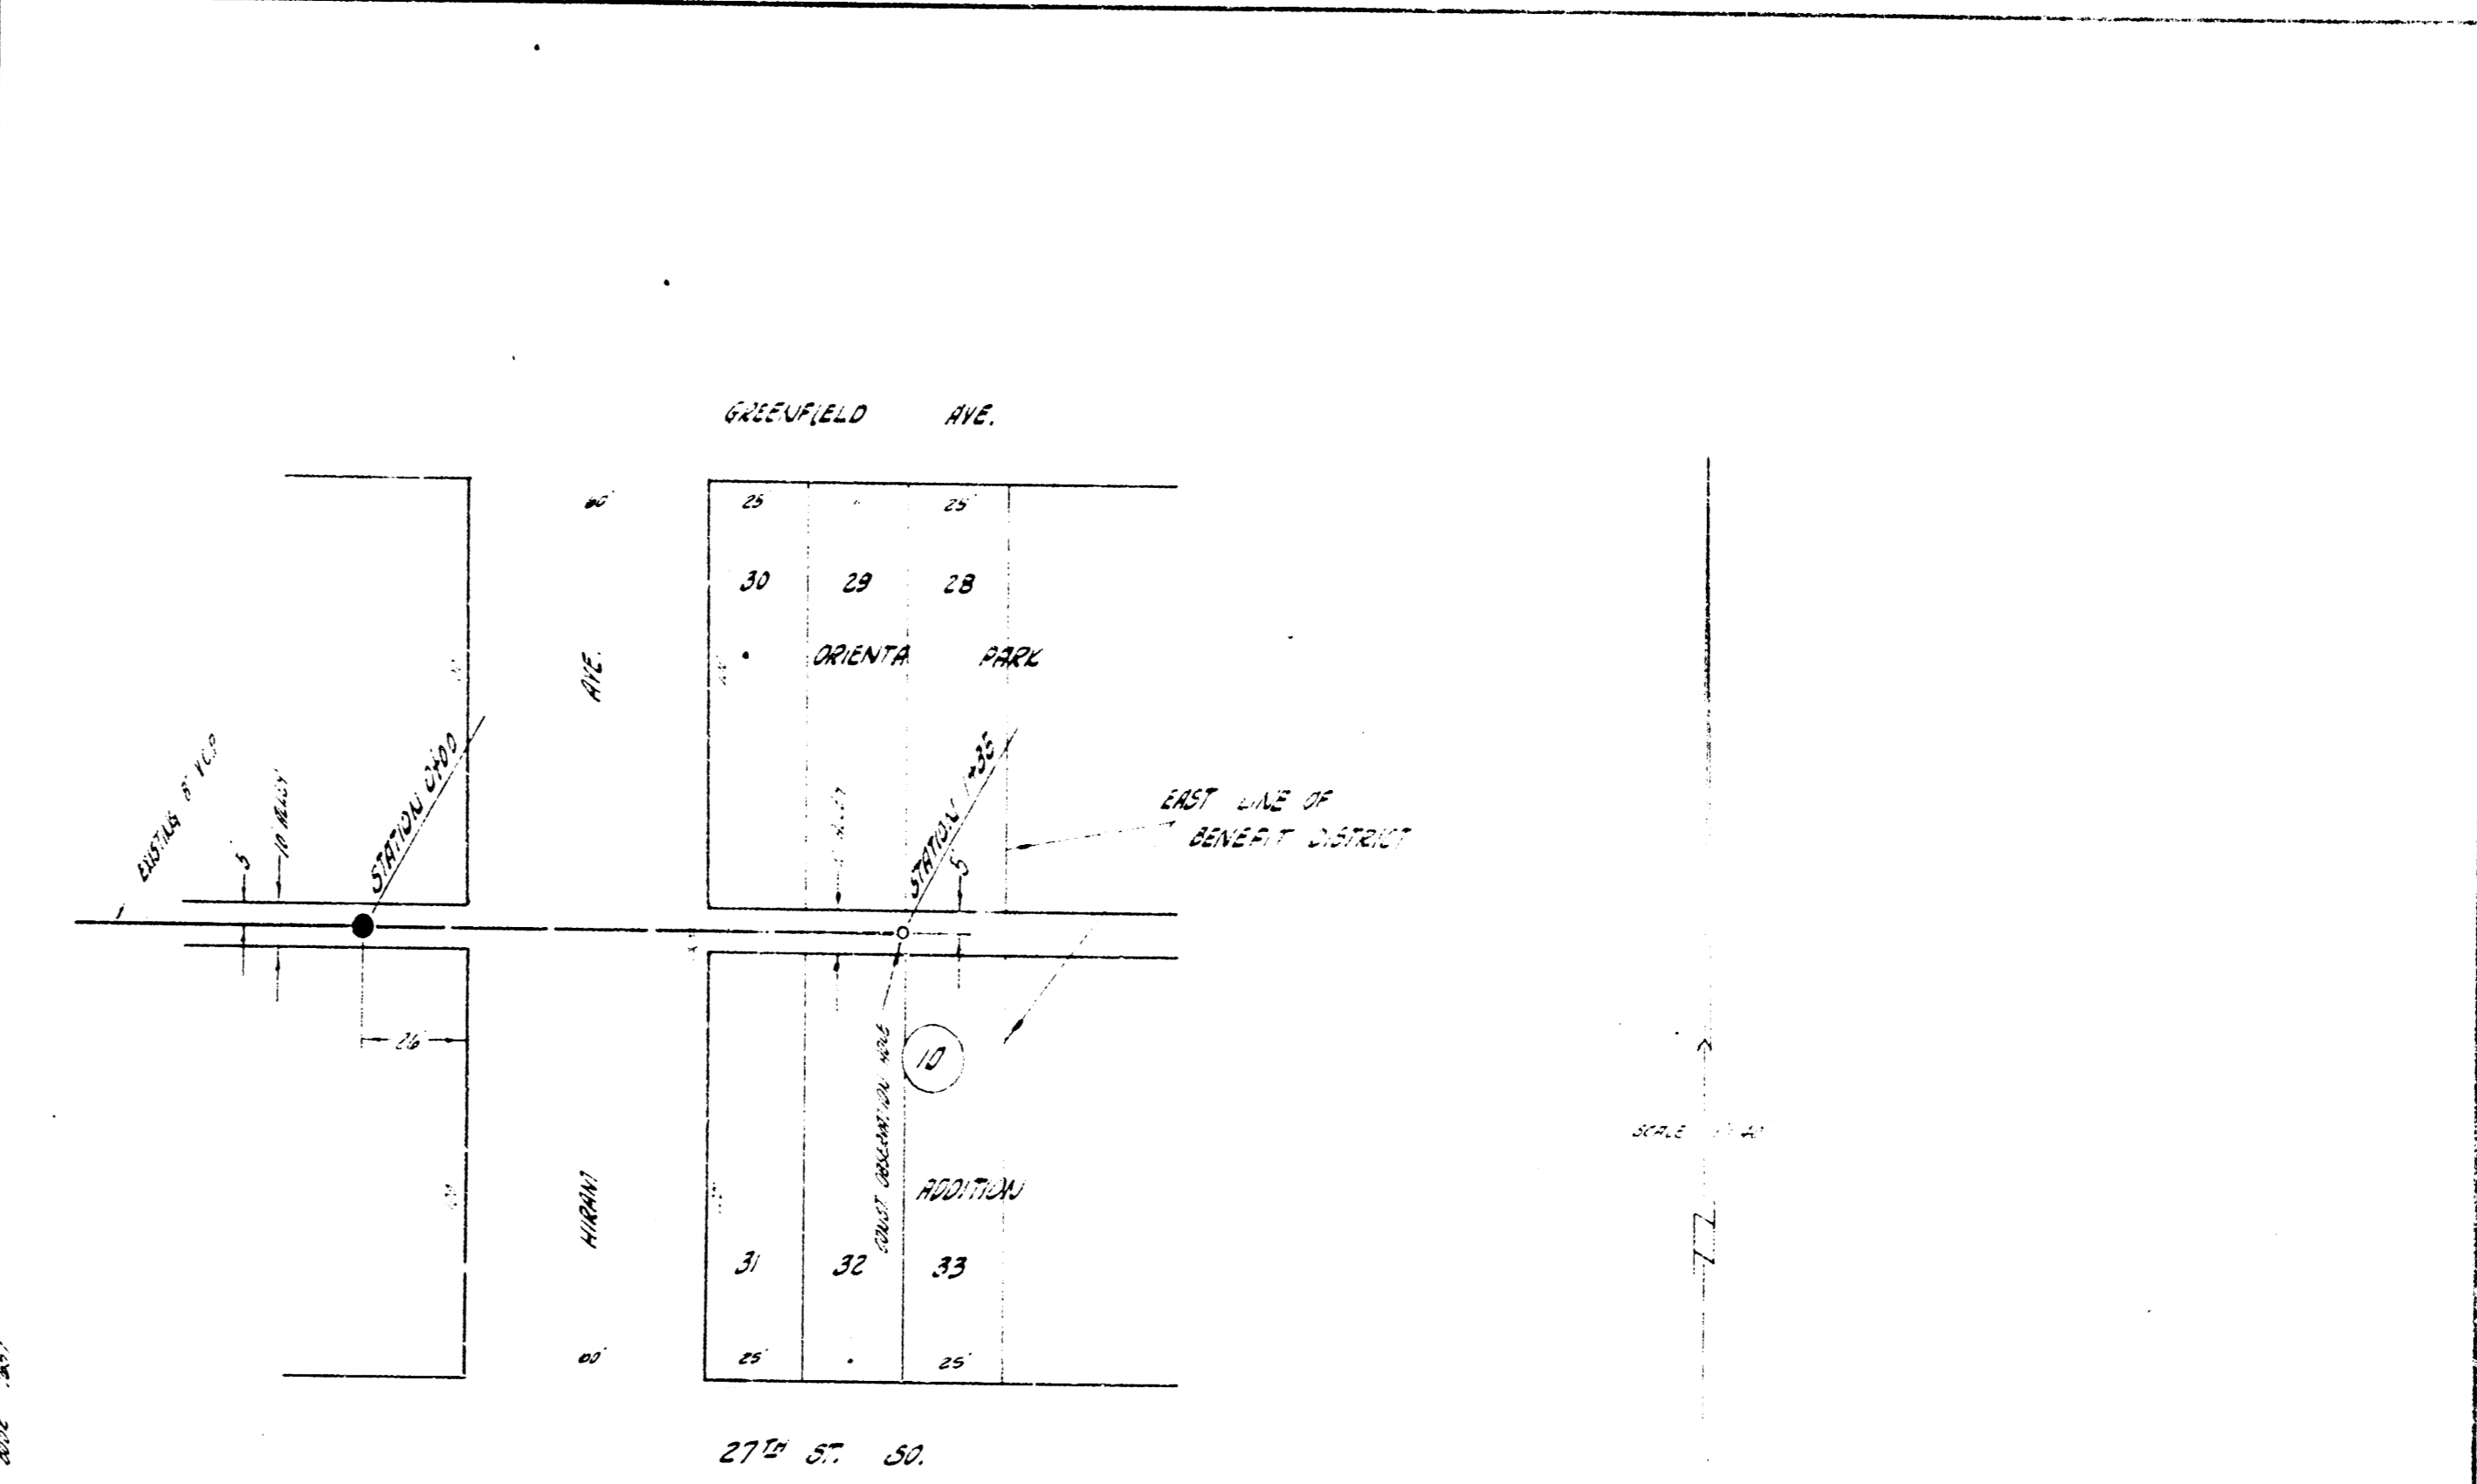

PLAN SCALE 1" = 40'
PROFILE SCALE 1" = 4.0' HOR. 1" = 4' VERT.

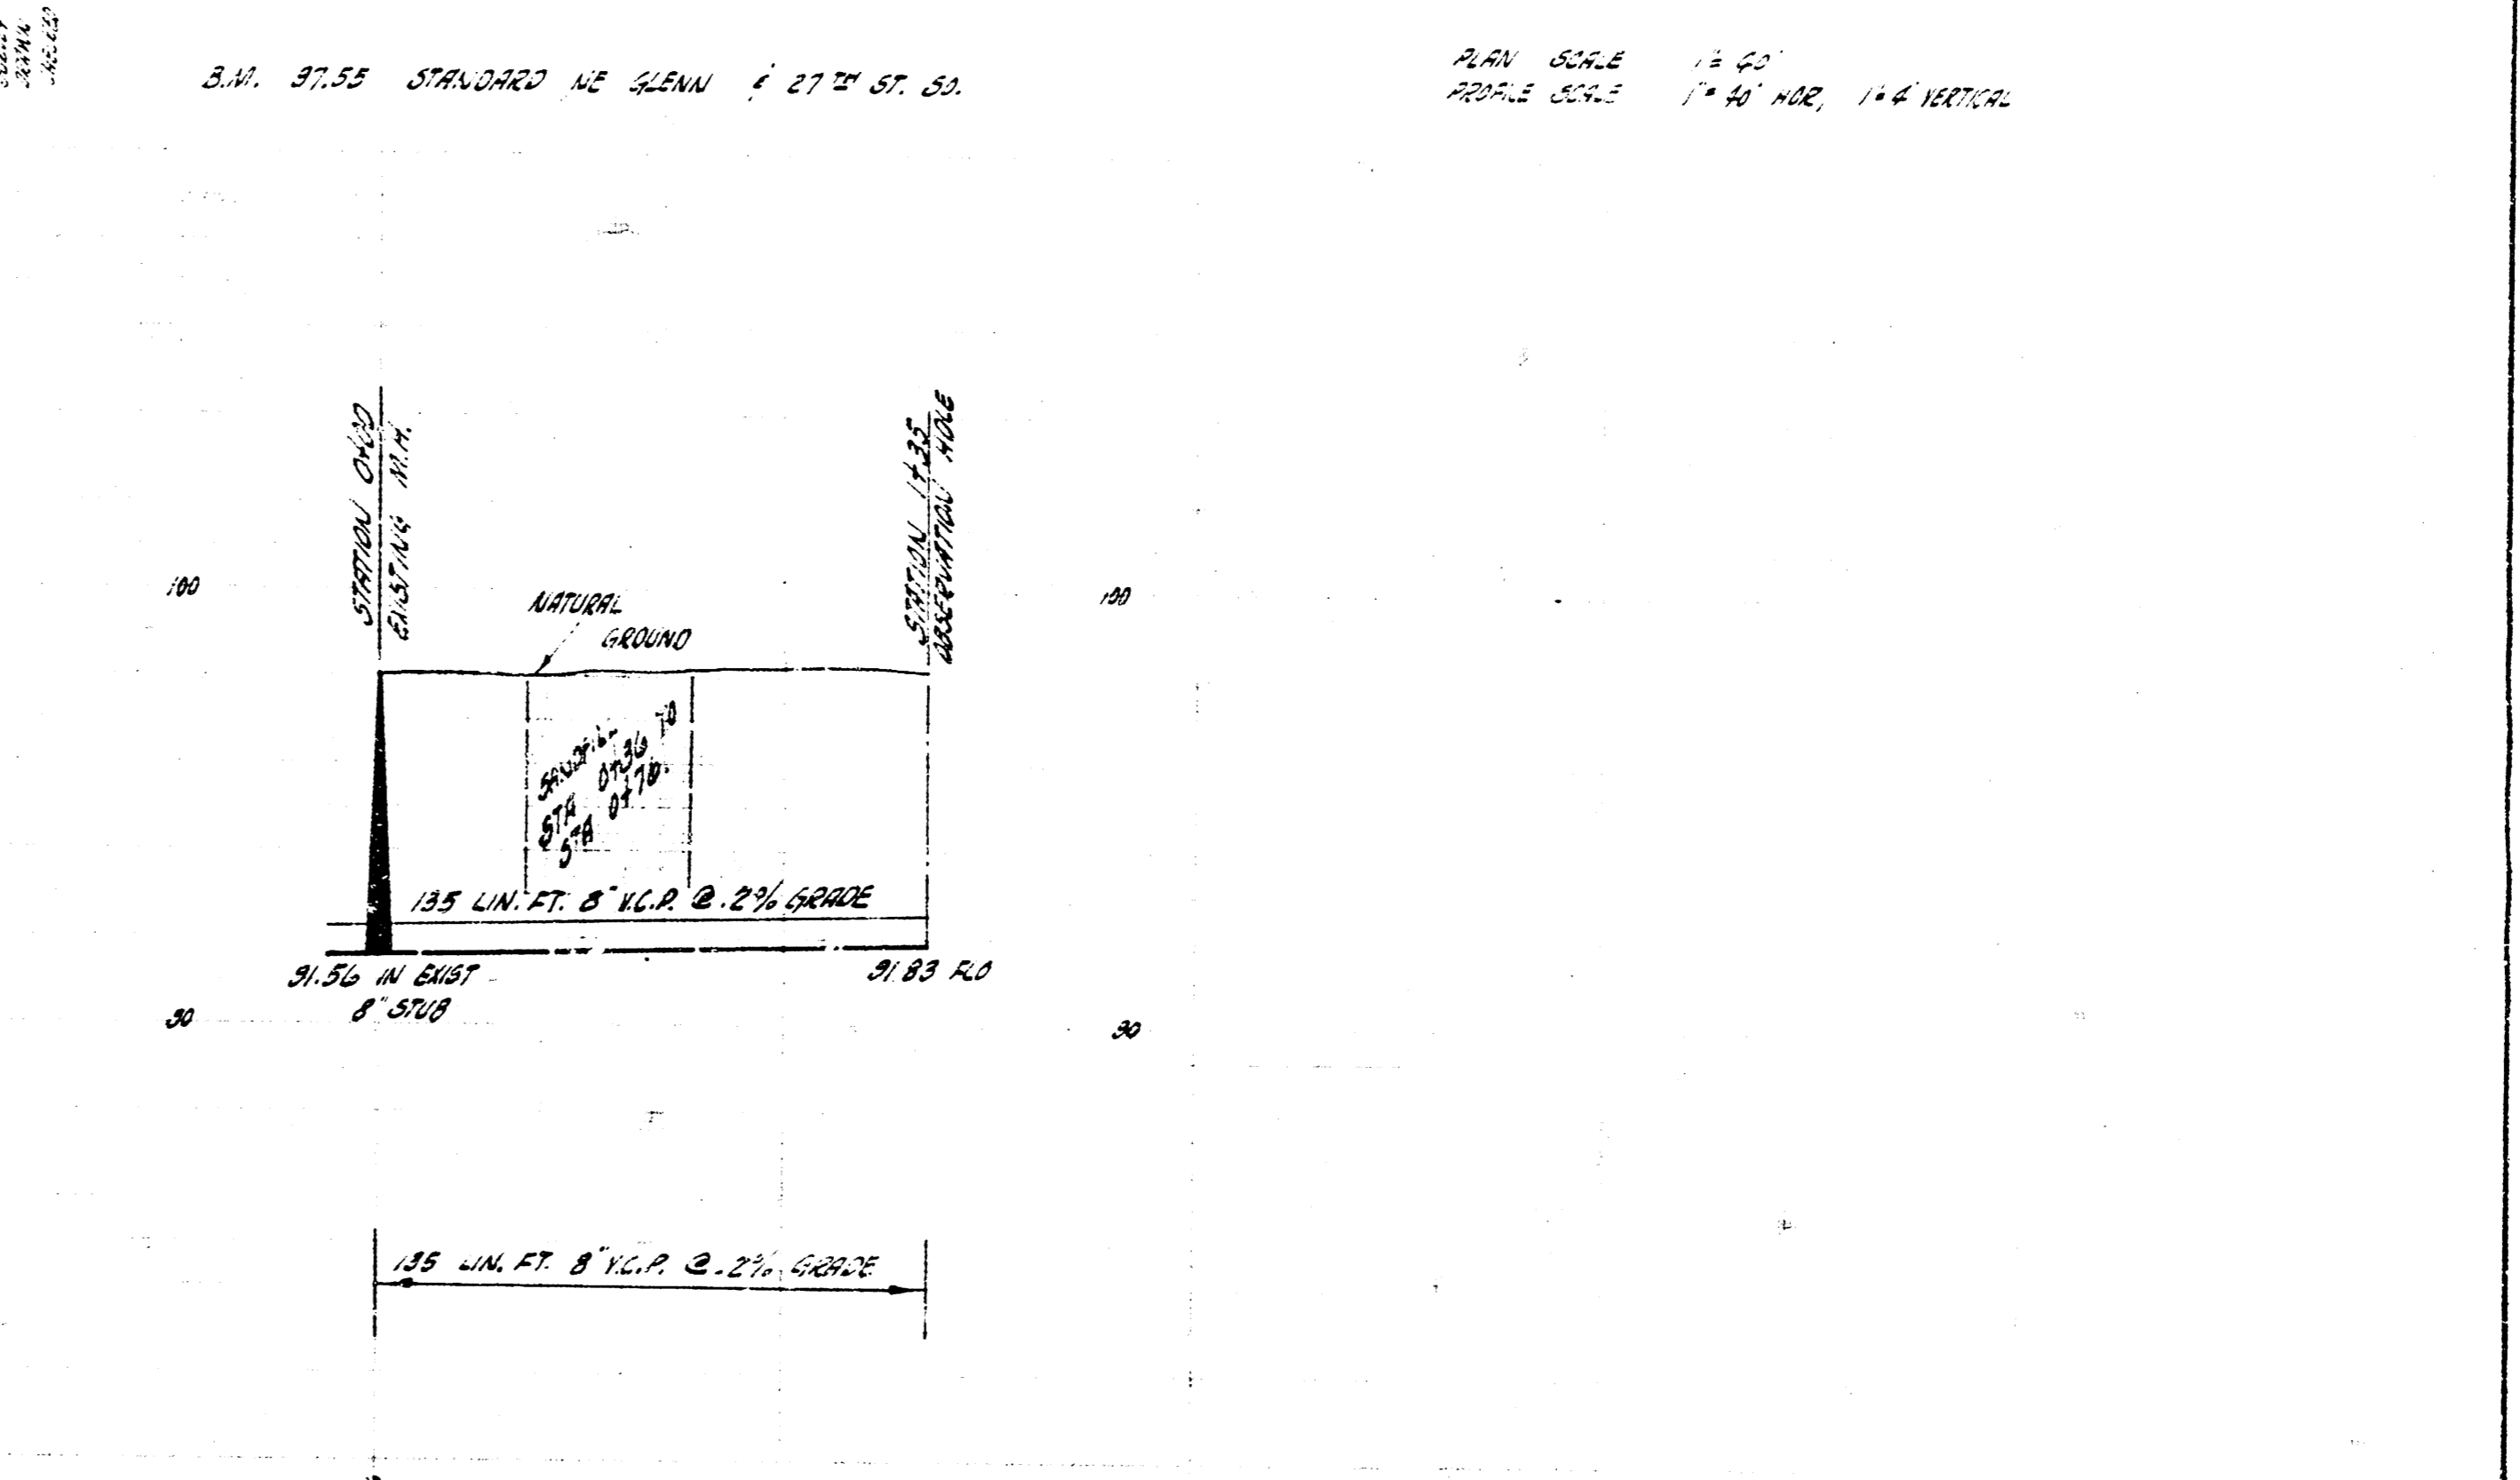


LATERAL 25 SUBMAIN 3 S.S. 22
CITY OF WICHITA, KANSAS
B. E. SMITH, CITY ENGINEER
PROJECT NO. C-28-24 DATE - OCT. 1952