


PLAN SCALE 1"=40'
 PROFILE SCALE 1"=40' HOR., 1"=4' VERT.

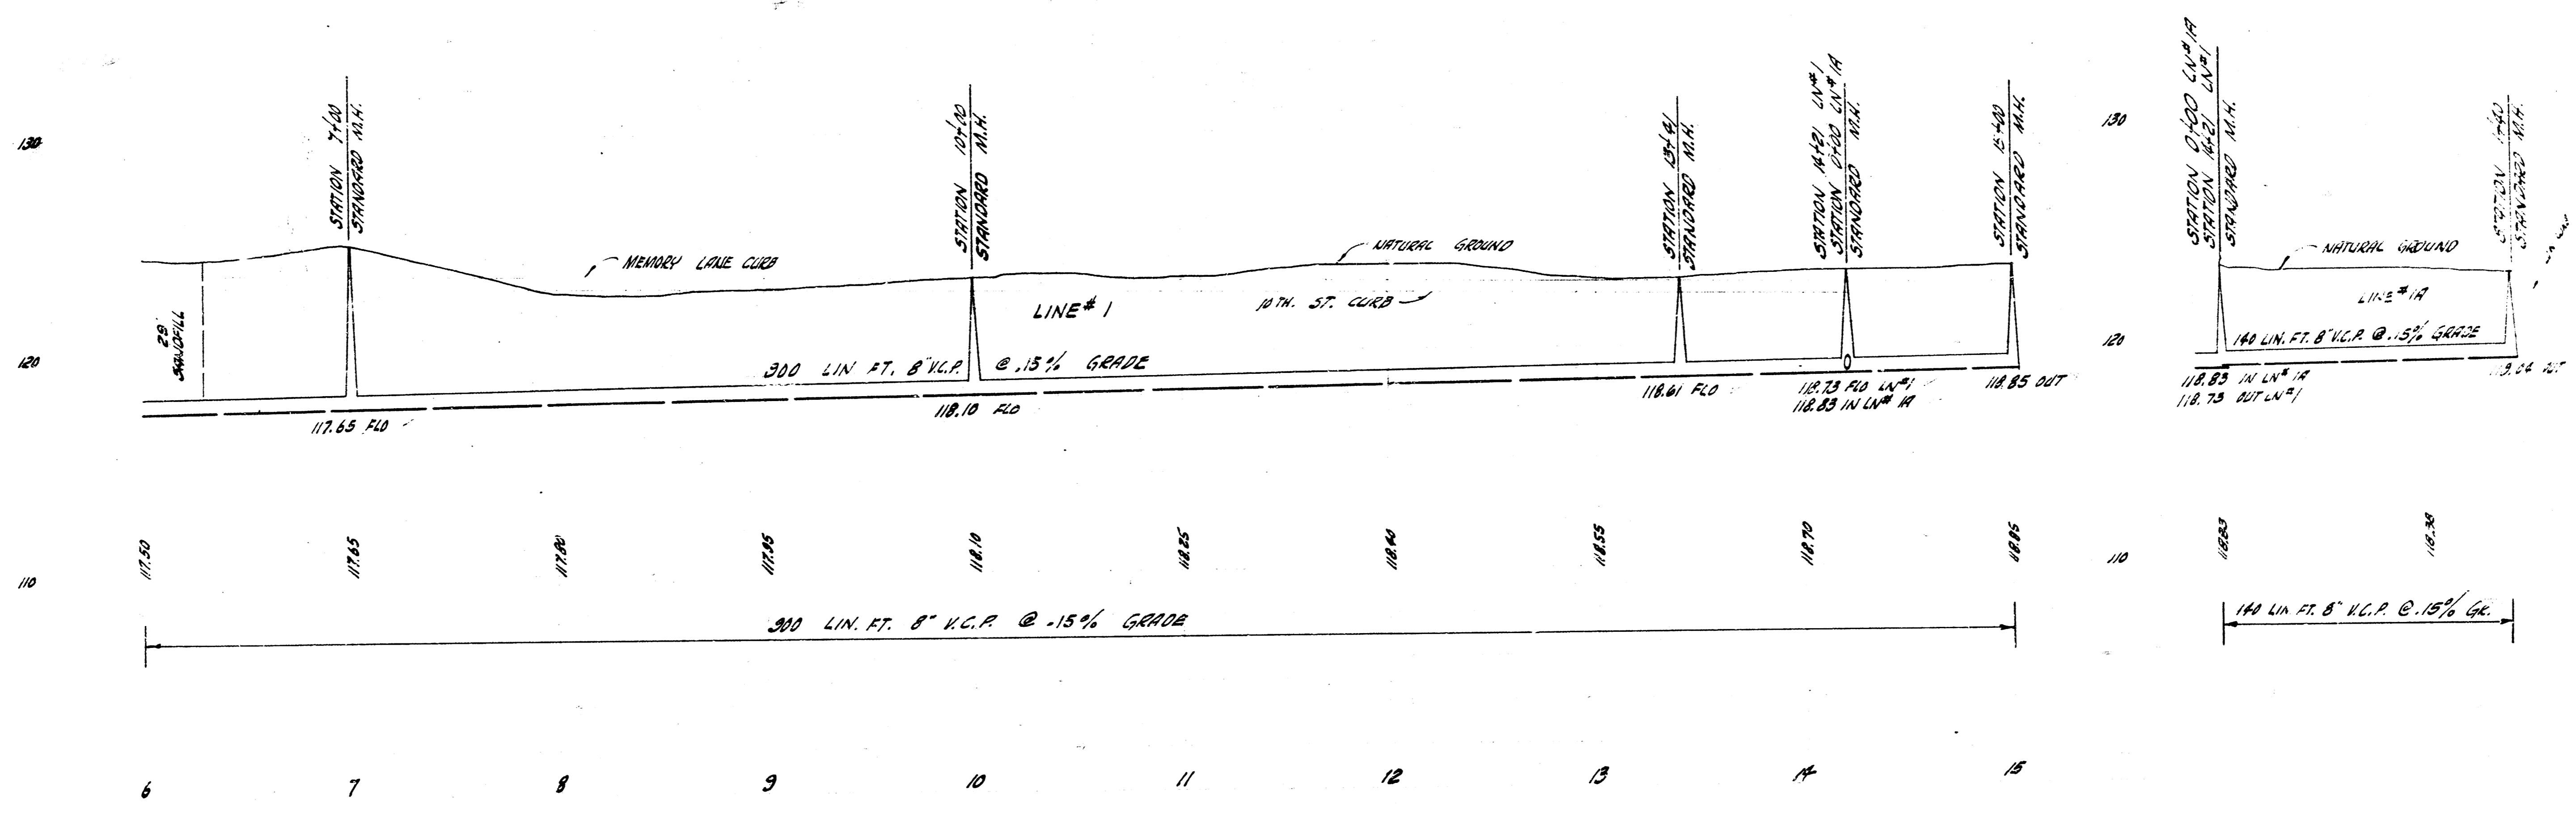

LATERAL 30 SUMMIT 5 SAN JENSEE 22
 PROJECT NO. C28-16